



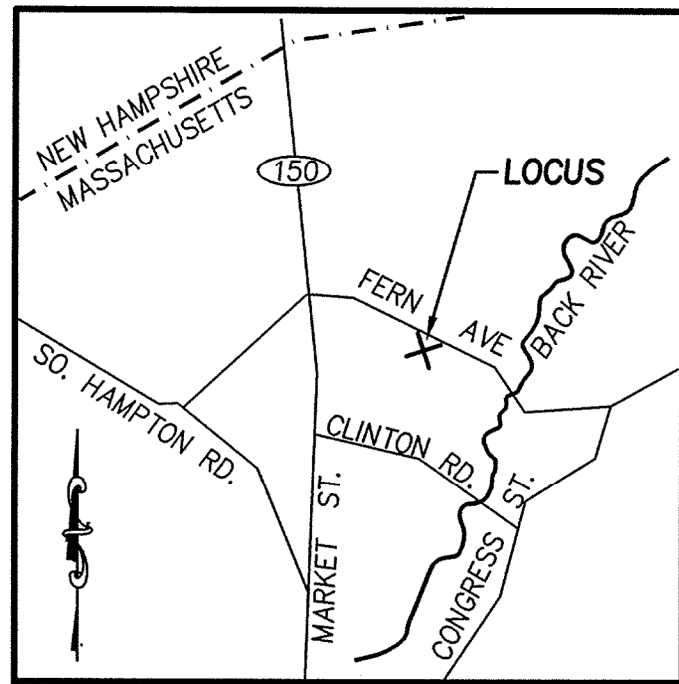

LOCUS MAP
NOT TO SCALE

WETLAND DELINEATION BY:
SEEKAMP ENVIRONMENTAL CONSULTING, INC.
129 ROUTE 125
KINGSTON, NH. 03848
(603) 642-8300
DELINEATIONS:
JAN. 2006, FEB. 2007, MAY 2010

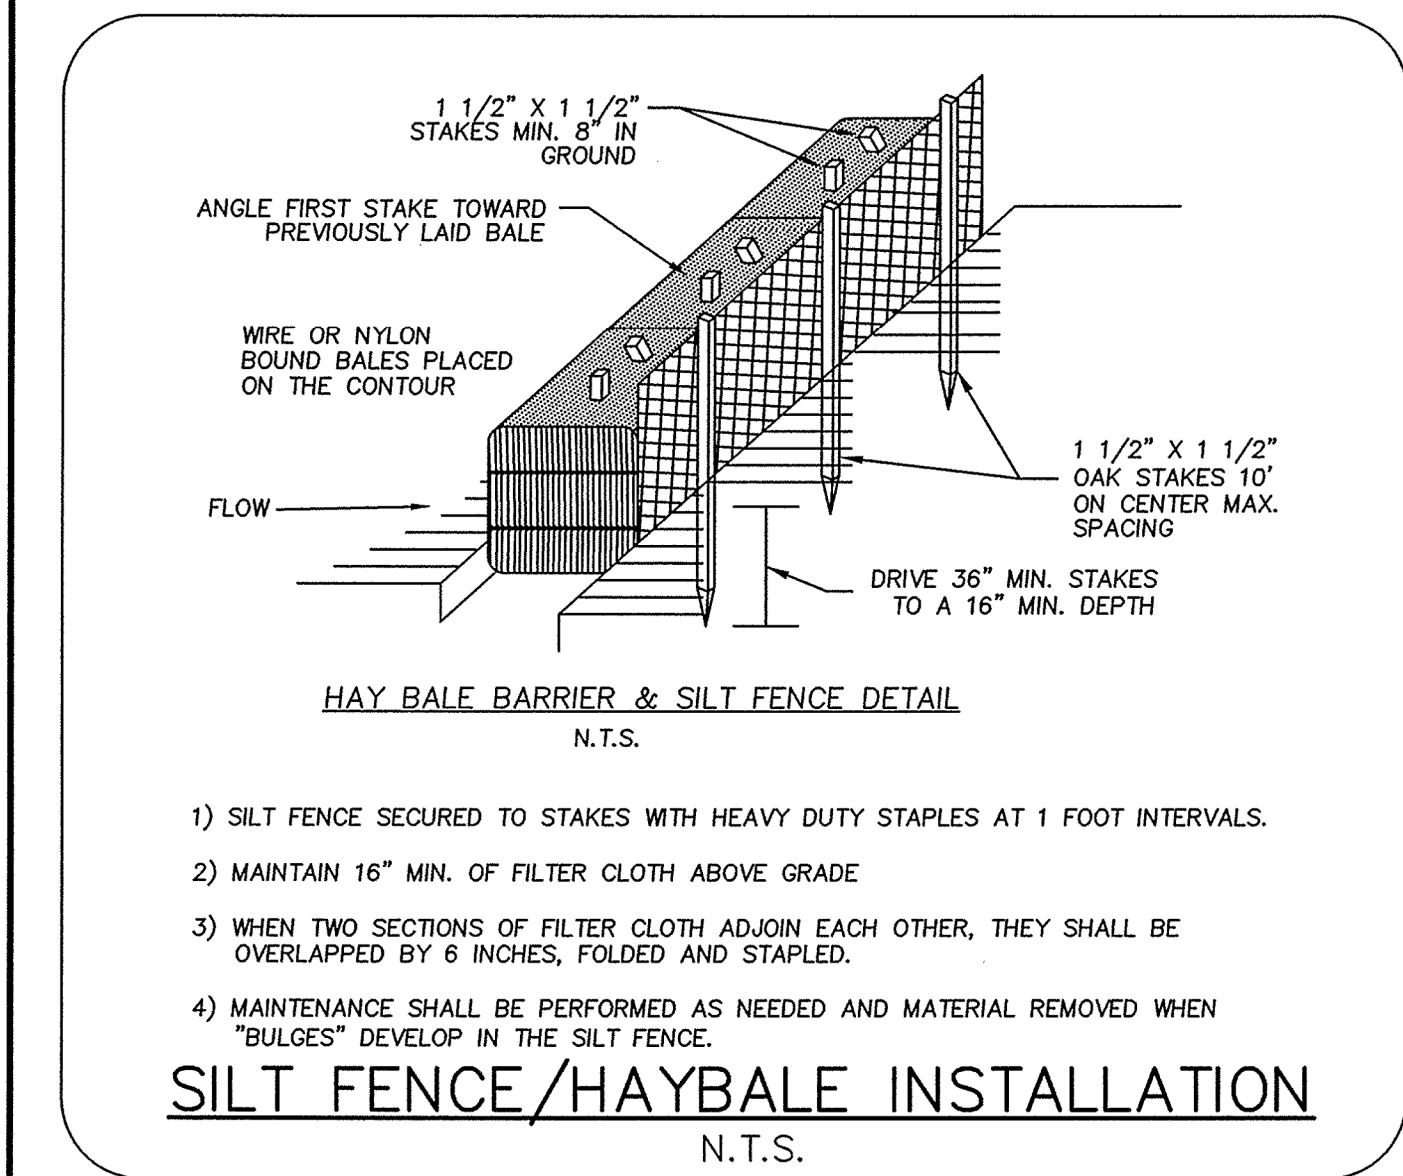

NOTES:

1) PLEASE BE ADVISED THAT THESE PLANS SHOULD BE CONSIDERED TO BE A PROGRESS PRINT UNLESS STAMPED BY THE LOCAL CONSERVATION COMMISSION AS APPROVED. CONTRACTOR SHOULD OBTAIN A COPY STAMPED APPROVED TO USE DURING CONSTRUCTION.


2) HOMEOWNER SHALL BE RESPONSIBLE FOR CONTACTING THE CONSERVATION COMMISSION TO DETERMINE THE LENGTH OF TIME THE APPROVAL IS VALID FOR. EXTENSIONS TO THE APPROVAL EXPIRATION DATE MAY BE GRANTED BY THE CONSERVATION COMMISSION, AT THEIR DISCRETION, IF REQUESTED IN WRITING PRIOR TO THE DATE OF EXPIRATION.

3) PROPERTY LINES SHOWN ON THIS PLAN ARE BASED ON RECORD INFORMATION. THE LOCATION OF PHYSICAL FEATURES SHOWN ARE **APPROXIMATE AND ARE NOT TO BE USED TO ESTABLISH LINES OF OWNERSHIP**. AN INSTRUMENT SURVEY OR PROPERTY LINE SURVEY IS RECOMMENDED TO ESTABLISH PROPERTY LINES ON THE GROUND.

4) EROSION CONTROL MEASURES SHALL BE ESTABLISHED PRIOR TO THE START OF WORK.

5) THIS PLAN IS NOT TO BE USED FOR CONSTRUCTION OF THE PROPOSED SEWER SYSTEM. PLEASE REFER TO PLAN ENTITLED "PROPOSED SEWER DESIGN AT FERN AVENUE AND MARKET STREET" ON FILE WITH THE LOCAL BOARD OF HEALTH FOR CONSTRUCTION PLANS.

6	5/24/10	ADJUST PROPOSED FENCE / REMOVE OLD REPLICATION	M.A.S.
5	2/27/08	RELOCATE FENCE/ADD FENCE POSTS	J.A.B.
4	2/18/08	REMOVE WETLAND FILL/REPLICATION AREAS	C.M.Y.
3	1/16/08	MOVE DWELLING CLOSER TO ROAD, RECALC AREAS	M.A.S.
2	11/15/07	ADD ISOLATED WETLAND FILL, BUILDING SETBACKS	C.M.Y.
1	9/11/07	ADD WETLAND FLAG NUMBERS TO PLAN	M.A.S.
NO.	DATE	DESCRIPTION	BY

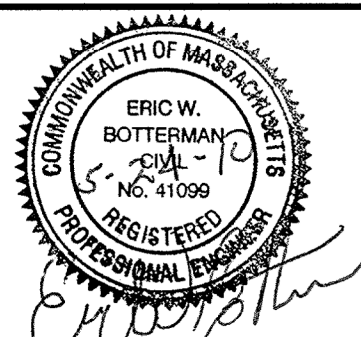

MEI MILLENNIUM ENGINEERING, INC.
ENGINEERING AND LAND SURVEYING
62 ELM ST. SALISBURY, MA 01952 (978) 463-8980
13 HAMPTON RD. EXETER, NH 03833 (603) 778-0528

PLAN OF LAND
IN
AMESBURY, MA.

PREPARED FOR
DONNA MARQUIS
48 FERN AVENUE
AMESBURY, MASSACHUSETTS

SHOWING	
PLAN TO ACCOMPANY A NOTICE OF INTENT (ASSESSORS MAP 14 LOT 74)	
SCALE: 1"=10'	CALC. BY: M.A.S.
DATE: JULY 11, 2007	CHKD. BY: E.W.B.
PROJECT: M072060 SHEET: 1 OF 1	