


© 2025 - GZA GeoEnvironmental, Inc. GZA-\\GZAPROJ\ENGINEERS\JOBS\ENV\35466\K\FIGURES\CAO\DWG\03.0035466.DWG - CLARKS POND AMESBURY SURVEY_RECOVERING.DWG PROPOSED SITE PLAN MAY 7, 2025 12:17 PM Joe Blighen

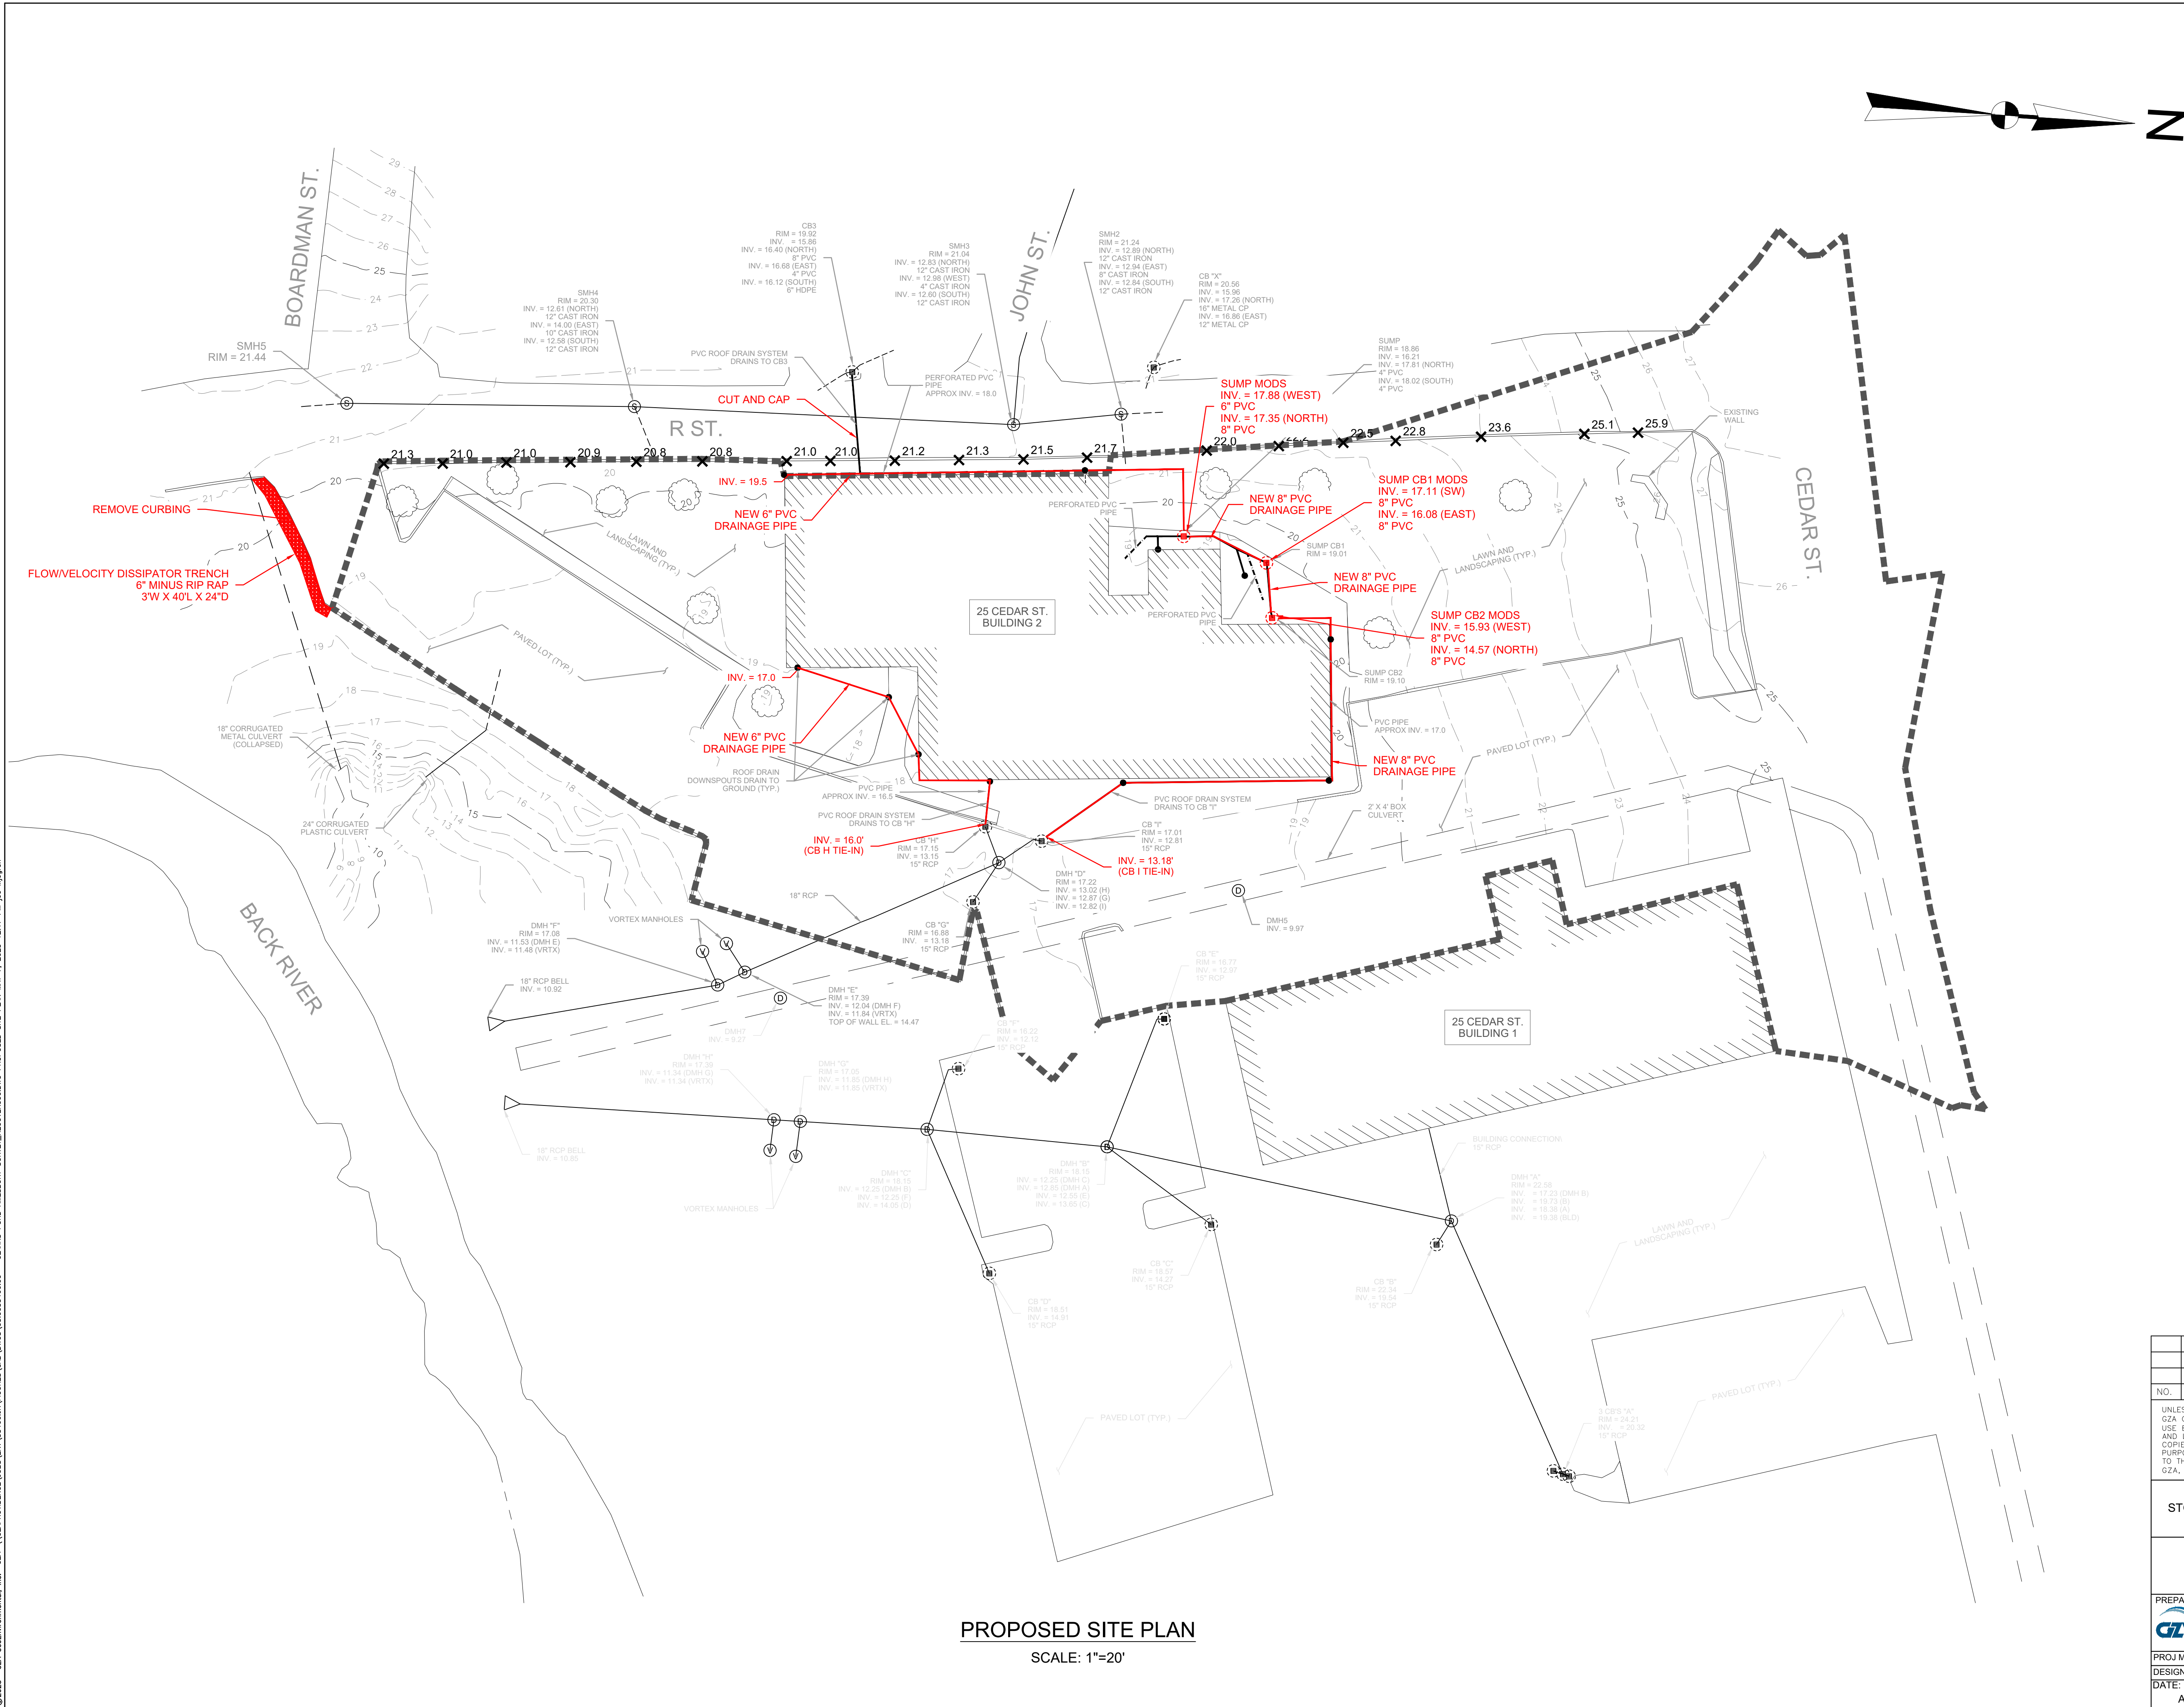

GENERAL NOTES

- HORIZONTAL DATUM: CONNECTICUT STATE PLANE NAD83, US FEET.
- ELEVATIONS ARE IN FEET AND REFERENCE THE NORTH AMERICAN VERTICAL DATUM OF 1988 (NAVD88).
- LIMITED TOPOGRAPHIC SURVEY PERFORMED BY GZA GEOENVIRONMENTAL, INC., ON NOVEMBER 13, 2024 AND REPRESENTS CONDITIONS AT THE TIME OF THE SURVEY.
- APPROXIMATE PROPERTY LINES AND AERIAL IMAGERY DOWNLOADED FROM MASSGIS'S MASSMAPPER ONLINE INTERACTIVE MAP.
- STORMWATER SYSTEM INFORMATION TRACED FROM DIGITAL DOCUMENT PRODUCED BY MILLENNIUM ENGINEERING, INC. TITLED "AS-BUILT PLAN" DATED AUGUST 2008.
- DRAWINGS ARE NOT CONSIDERED A LAND SURVEY.

LEGEND

- EXISTING CONTOUR MAJOR
- EXISTING CONTOUR MINOR
- APPROXIMATE PROPERTY LINE
- ROOF DRAIN SYSTEM PIPING
- ROOF DRAIN SYSTEM PERFORATED PIPING

- EXISTING DRAIN MANHOLE
- EXISTING DRAIN MANHOLE
- EXISTING DRAIN MANHOLE
- EXISTING CATCH BASIN
- ROOF DRAIN DOWNSPOUT
- TOP OF CURB ELEVATION
- EXISTING TREE

DRAFT COPY
FOR CLIENT REVIEW

0 10 20 40
SCALE IN FEET

NO.	ISSUE/DESCRIPTION	BY	DATE
UNLESS SPECIFICALLY STATED BY WRITTEN AGREEMENT, THIS DRAWING IS THE SOLE PROPERTY OF GZA GEOENVIRONMENTAL, INC. (GZA). THE INFORMATION SHOWN ON THE DRAWING IS SOLELY FOR USE BY GZA'S CLIENT OR THE CLIENT'S DESIGNATED REPRESENTATIVE FOR THE SPECIFIC PROJECT AND LOCATION IDENTIFIED ON THE DRAWING. THE DRAWING SHALL NOT BE TRANSFERRED, REUSED, COPIED, OR ALTERED IN ANY MANNER FOR USE AT ANY OTHER LOCATION OR FOR ANY OTHER PURPOSE WITHOUT THE PRIOR WRITTEN CONSENT OF GZA. ANY TRANSFER, REUSE, OR MODIFICATION TO THE DRAWING BY THE CLIENT OR OTHERS, WITHOUT THE PRIOR WRITTEN EXPRESS CONSENT OF GZA, WILL BE AT THE USER'S SOLE RISK AND WITHOUT ANY RISK OR LIABILITY TO GZA.			
LOFT'S AT CLARKS POND STORMWATER MANAGEMENT & DRAINAGE IMPROVEMENT DESIGN 25 CEDAR ST, AMESBURY MA 01913			
PROPOSED SITE PLAN			
PREPARED BY: GZA GeoEnvironmental, Inc. Engineers and Scientists www.gza.com		PREPARED FOR: LOFT'S AT CLARKS POND HOMEOWNER ASSOCIATION 25 CEDAR STREET AMESBURY, MA 01913	
PROJ MGR: JK	REVIEWED BY: JK	CHECKED BY: TG	DRAWING
DESIGNED BY: JEL	DRAWN BY: JEL	SCALE: AS SHOWN	2
DATE: APRIL 2025	PROJECT NO: 03.0035466.00	REVISION NO:	SHEET NO. 1 OF 1