





1 Proposed Site Overview




1 Antique Restoration & Addition- Single Family

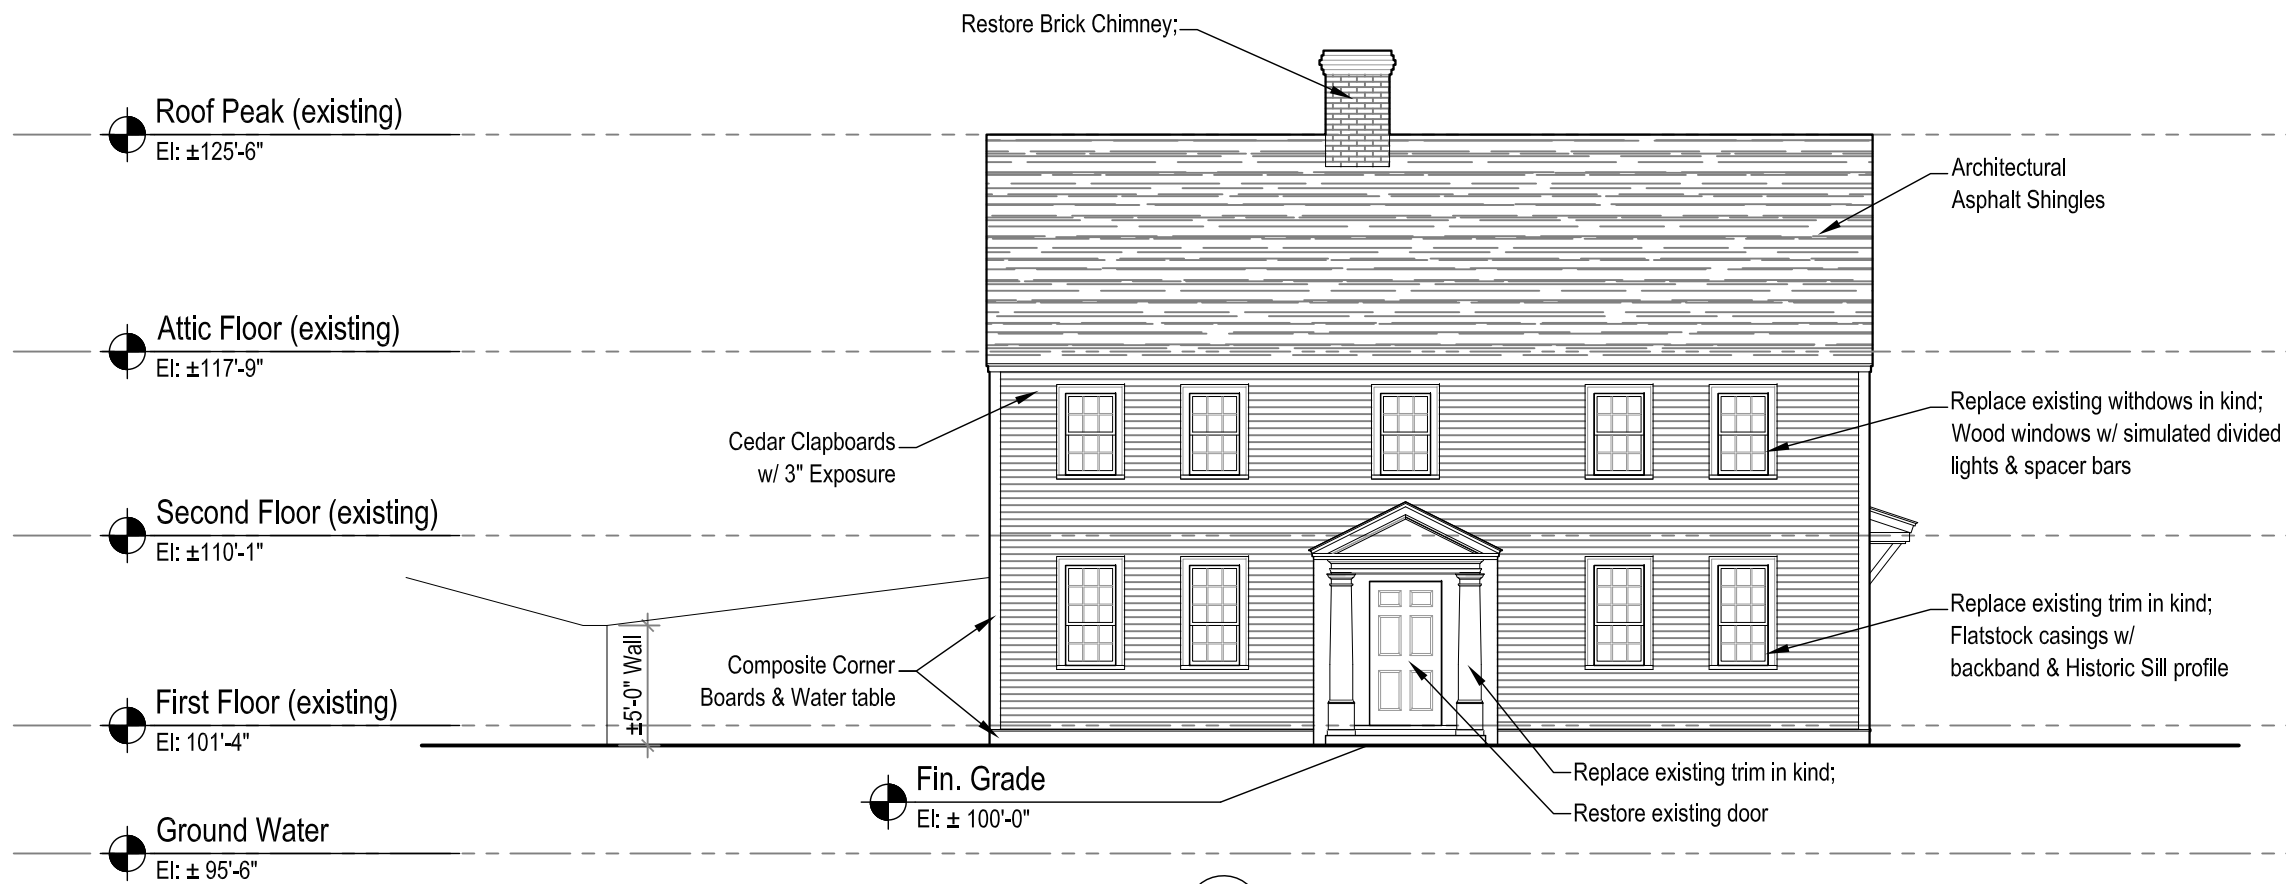


1 Front Elevation- Antique House
Scale: 1/8" = 1'-0"

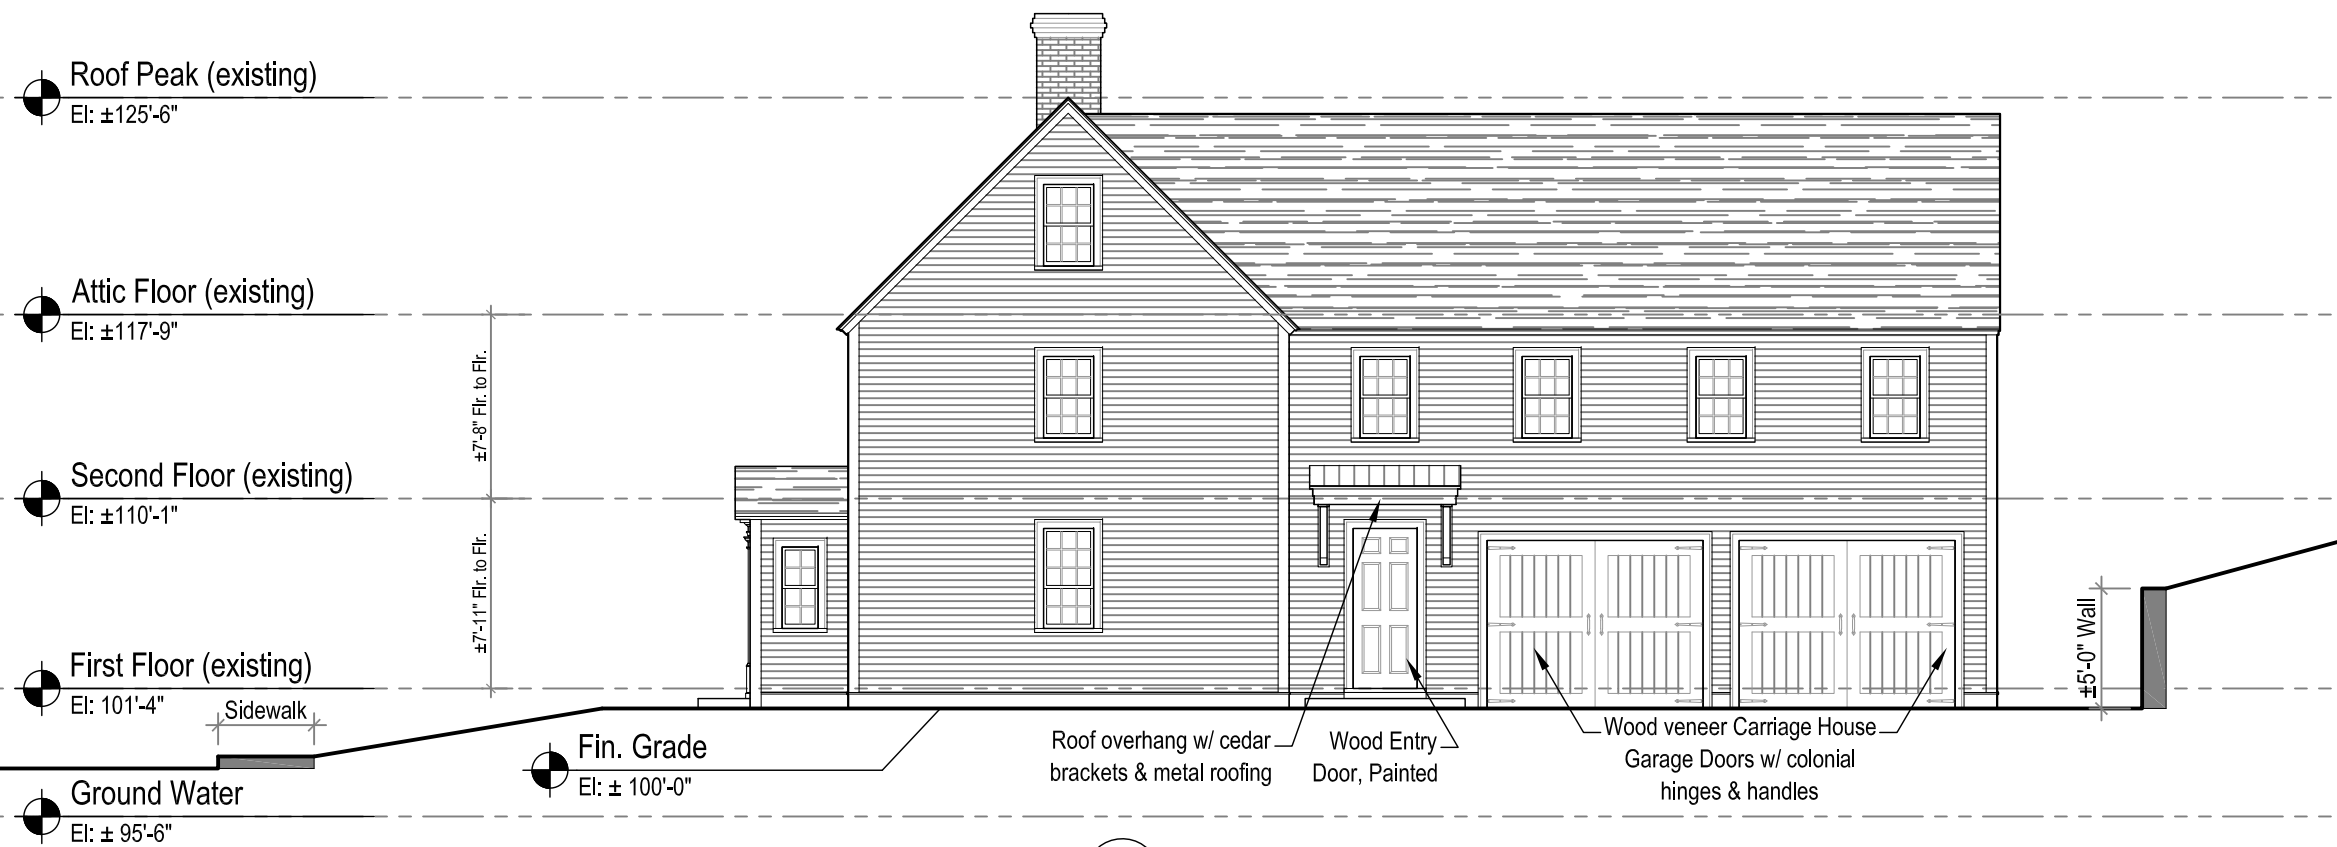

1 Right Side Elevation- Antique House
Scale: 1/8" = 1'-0"

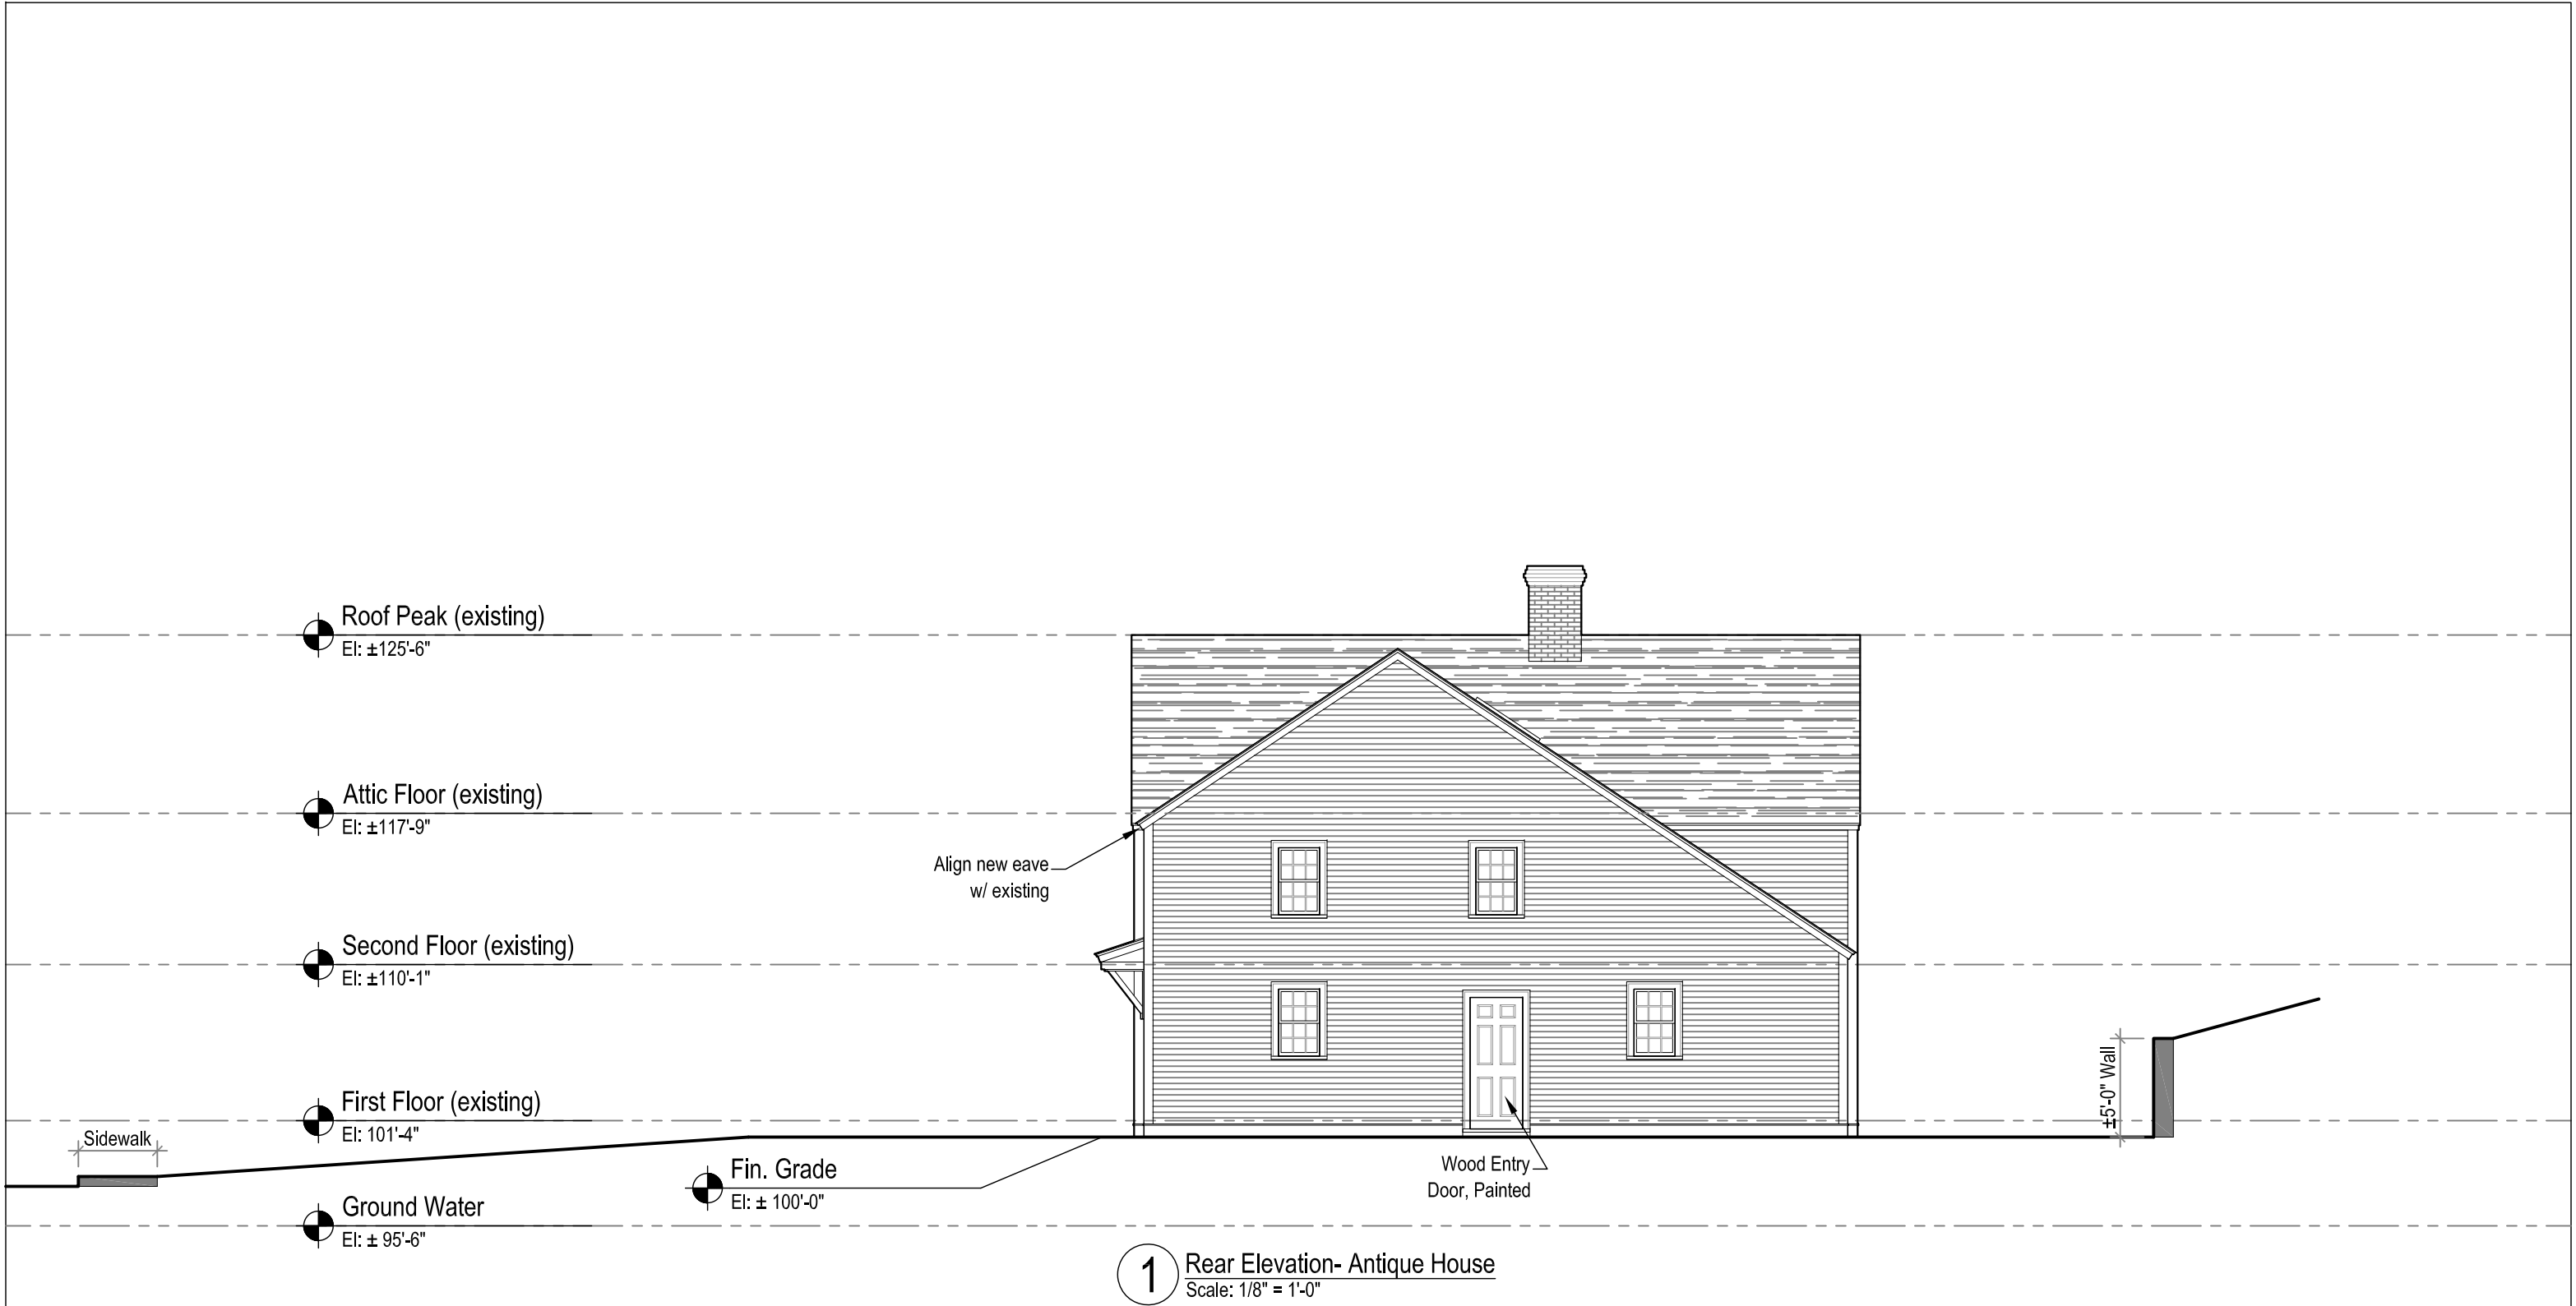


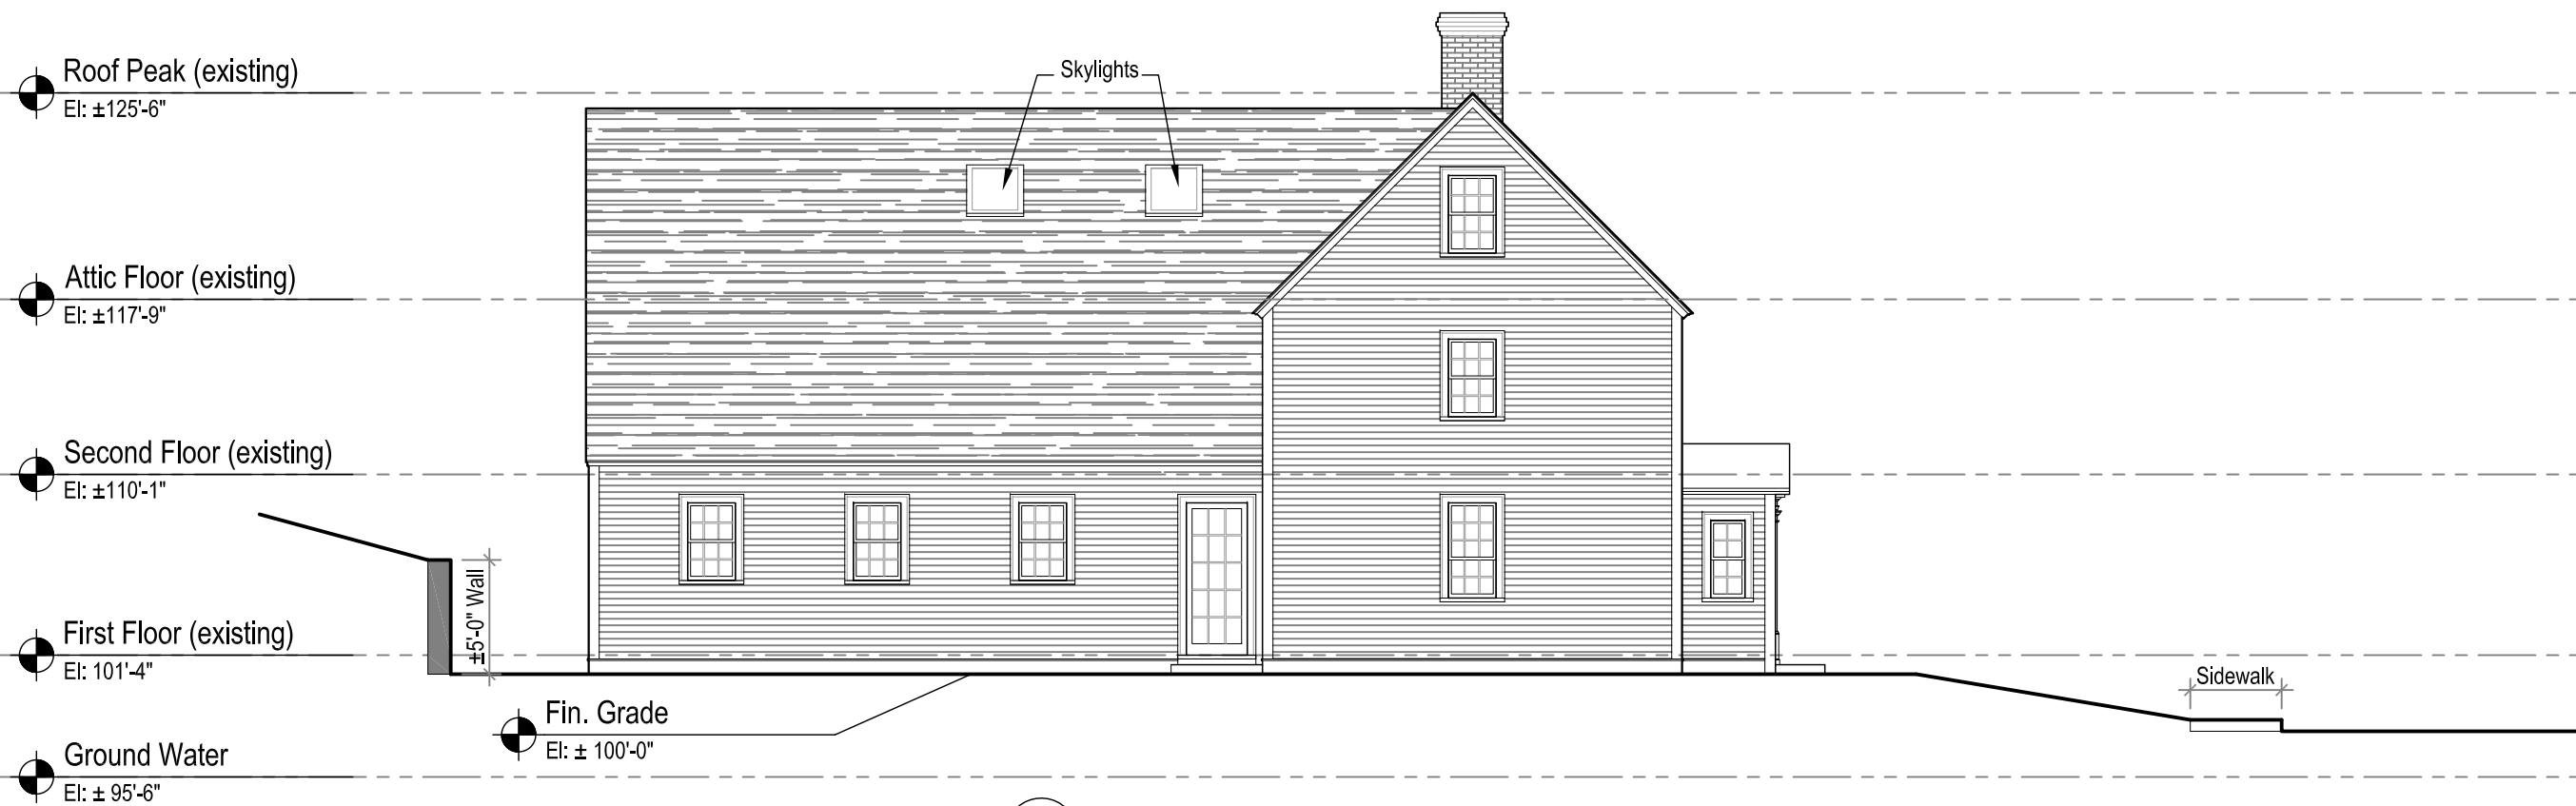


1 Left Side Elevation- Antique House
Scale: 1/8" = 1'-0"

Floor Plan Legend	
New Wall	
Existing Wall to Remain	

Floor Area - Antique House	
Garage	489 sf
First Floor	1,268 sf
Second Floor	1,421 sf
Total Living Area	2,689 sf

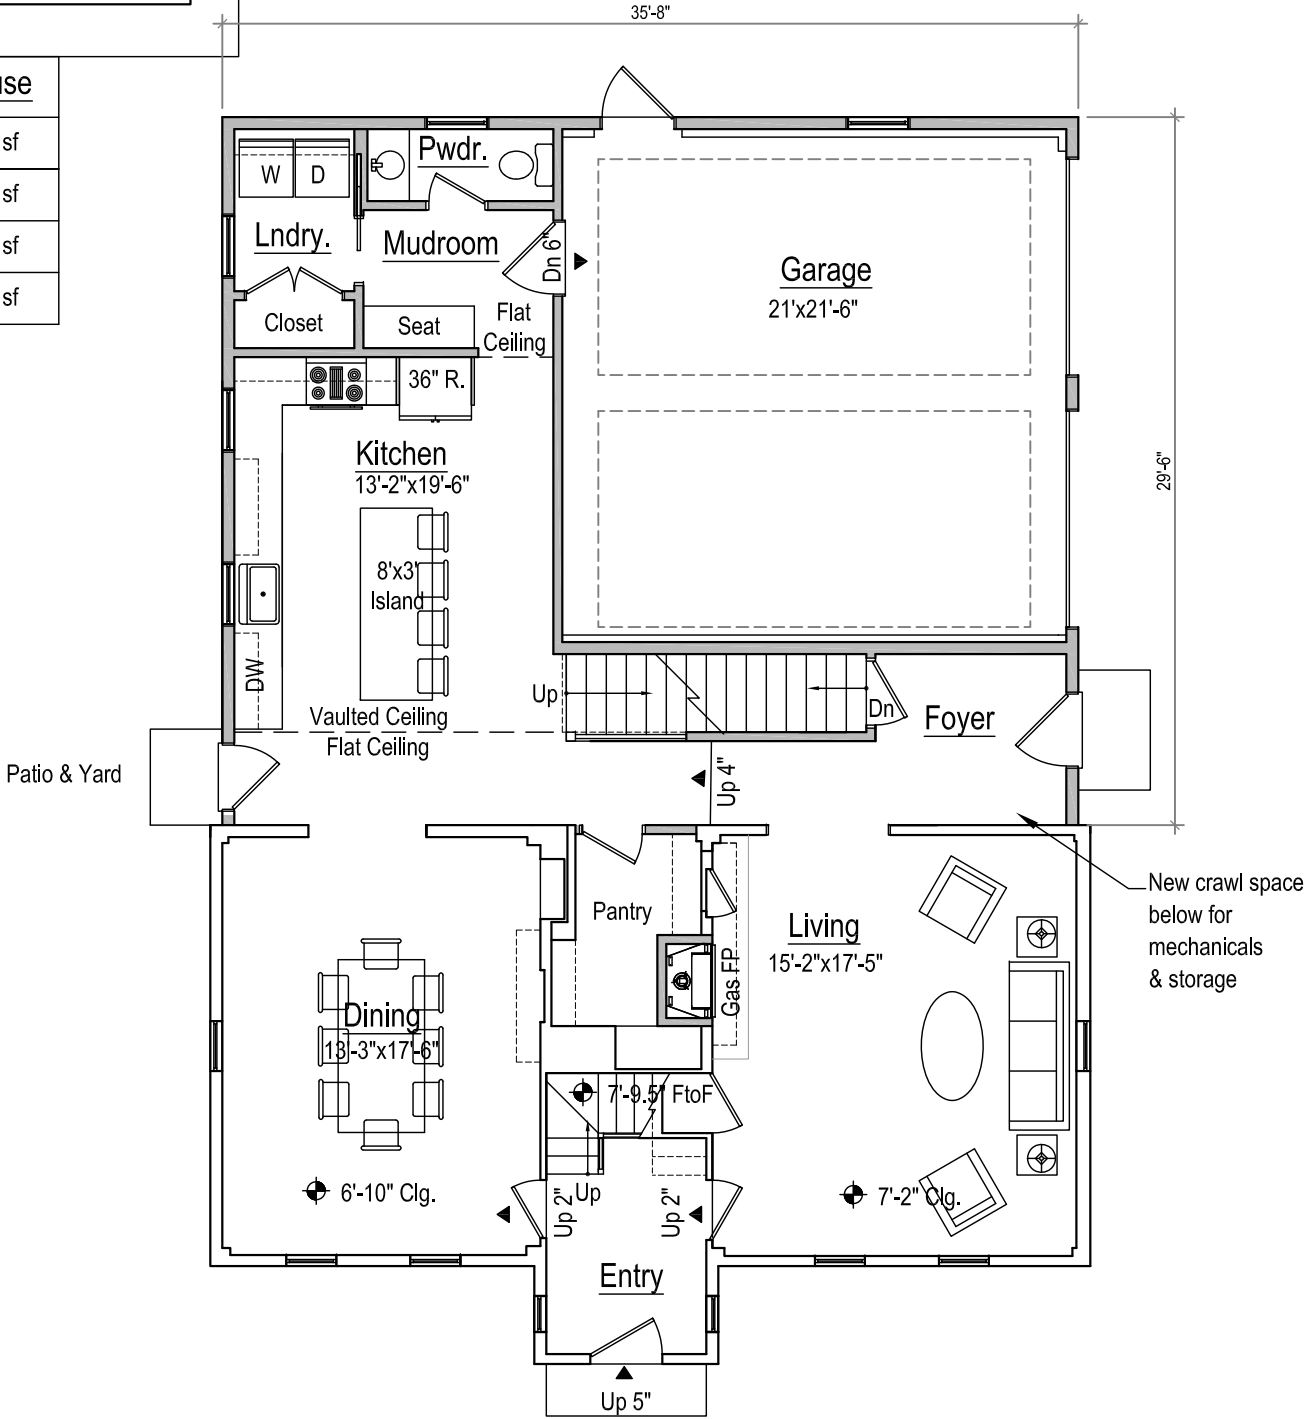


1 First Floor Plan- Restoration Units
Scale: 1/8" = 1'-0"

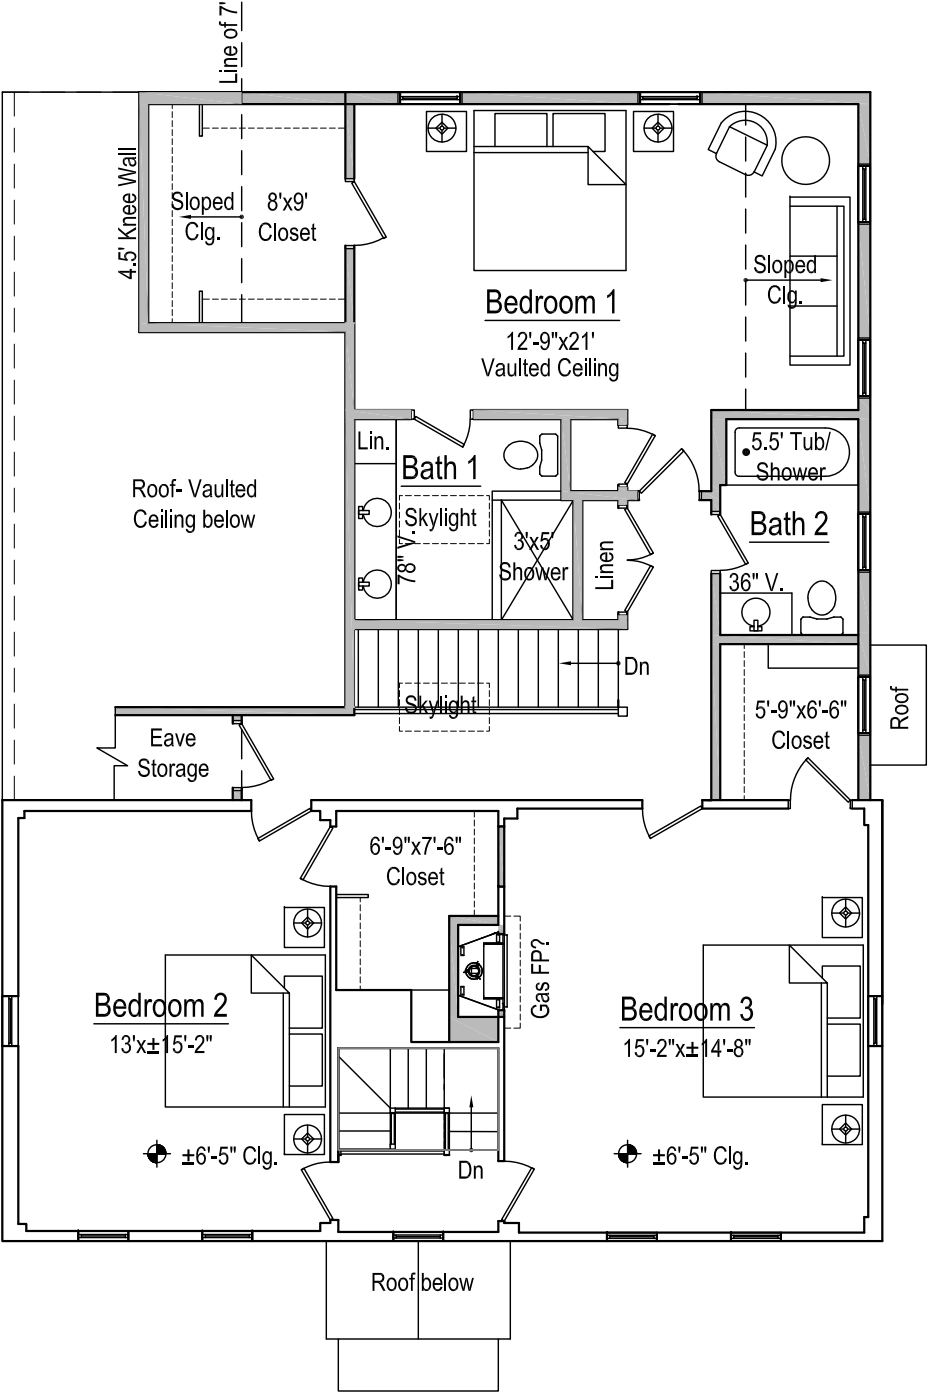

2 Second Floor Plan- Restoration Units
Scale: 1/8" = 1'-0"



1 Barn Units- 2 Family

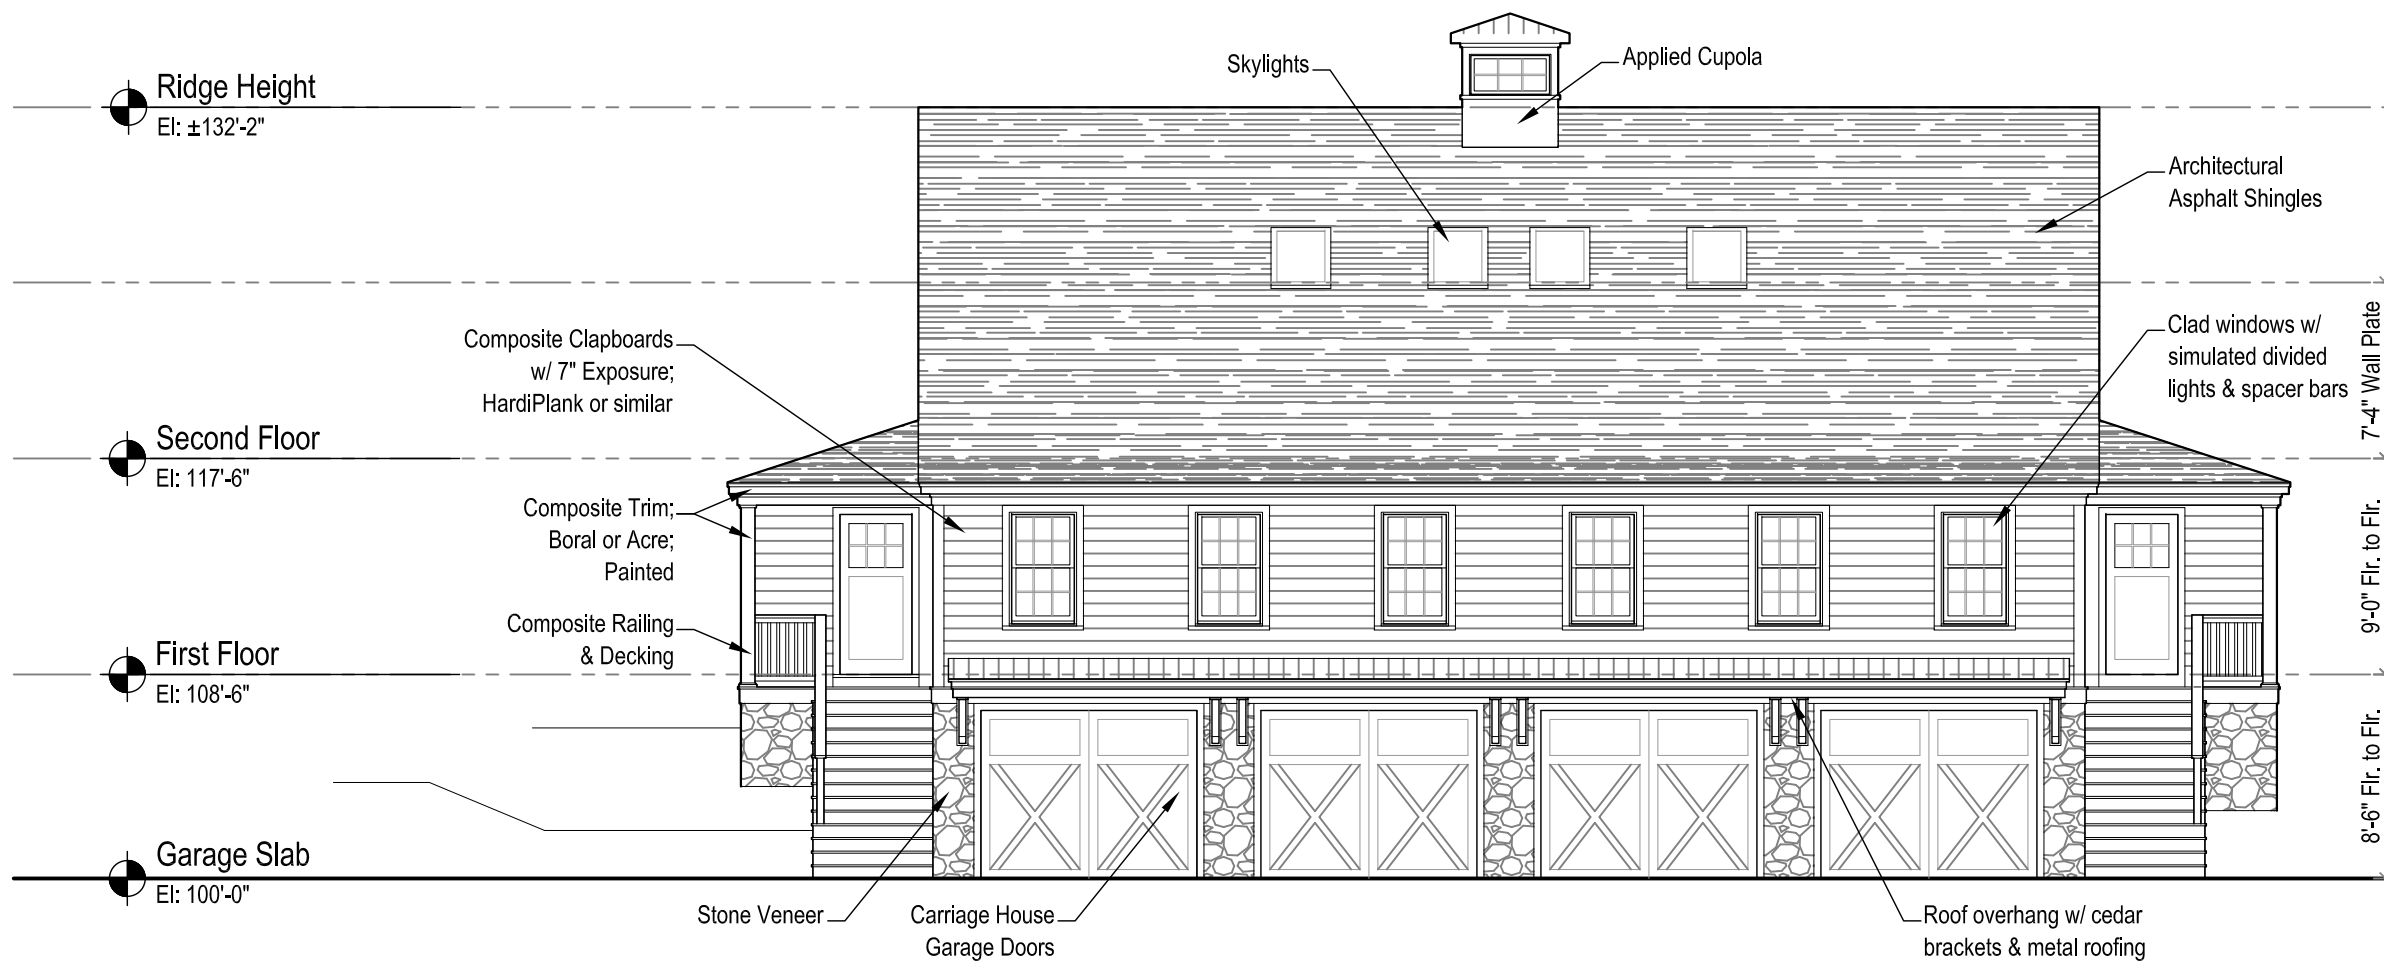

1 Front Elevation- Barn Units
Scale: $1/8" = 1'-0"$

Ridge Height
El: $\pm 132'-2"$

Second Floor
El: $117'-6"$


First Floor
El: $108'-6"$

Garage Slab
El: $100'-0"$

7'-4" Wall Plate
9'-0" Flr. to Flr.
8'-6" Flr. to Flr.

Fin. Grade
El: $\pm 107'-6"$

1 Rear Elevation- Barn Units
Scale: $1/8" = 1'-0"$

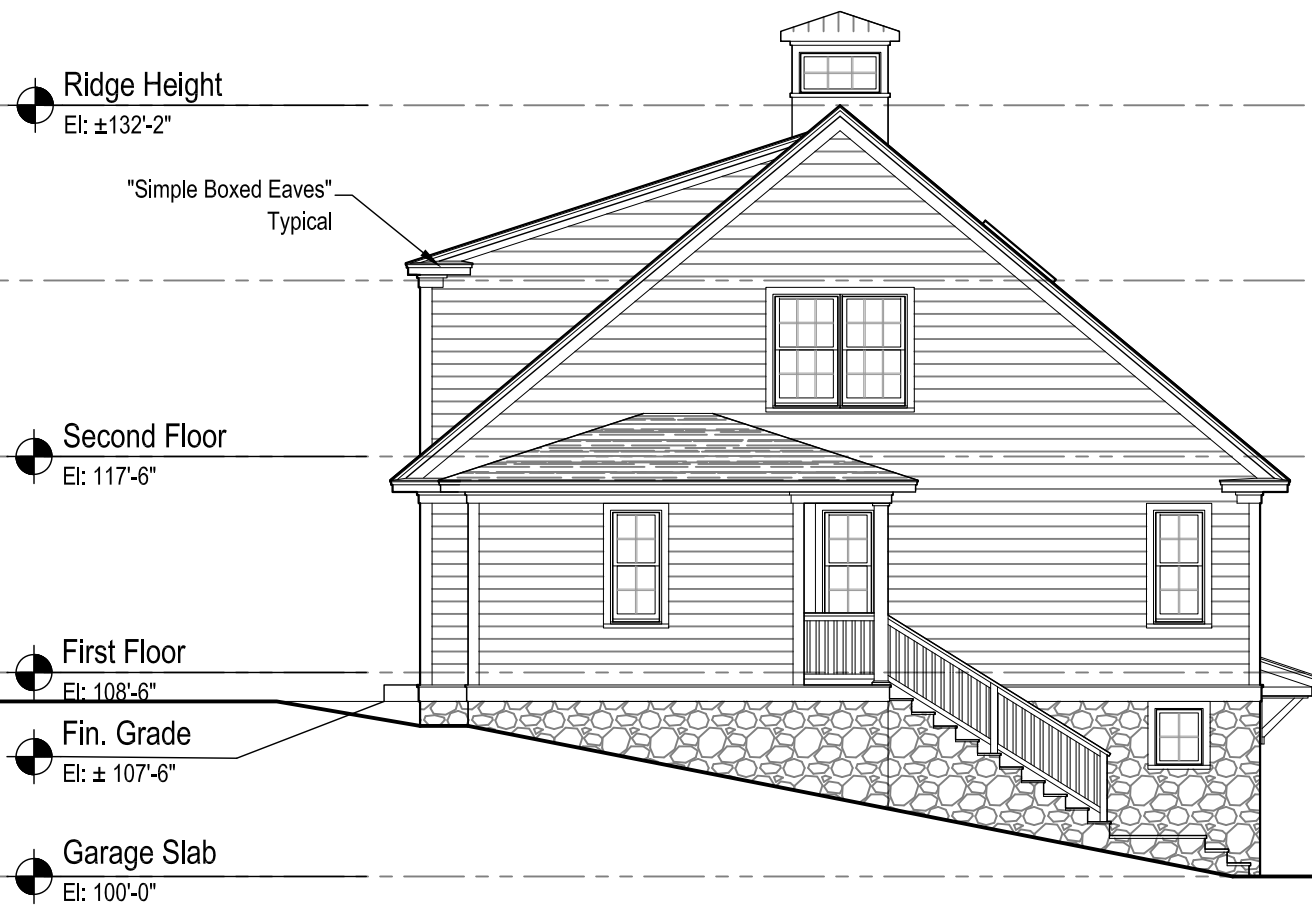

1 Left Side Elevation- Barn Units
Scale: 1/8" = 1'-0"




2 Right Side Elevation- Barn Units
Scale: 1/8" = 1'-0"

Floor Plan Legend	
Stud Wall	
Foundation Wall	
Unit Separation Line	

Floor Area - Barn Units	
Garage/ Stor.	753 sf
Fin. Basement	199 sf
First Floor	952 sf
Second Floor	613 sf
Total Living Area	1,762 sf*

* Each Unit

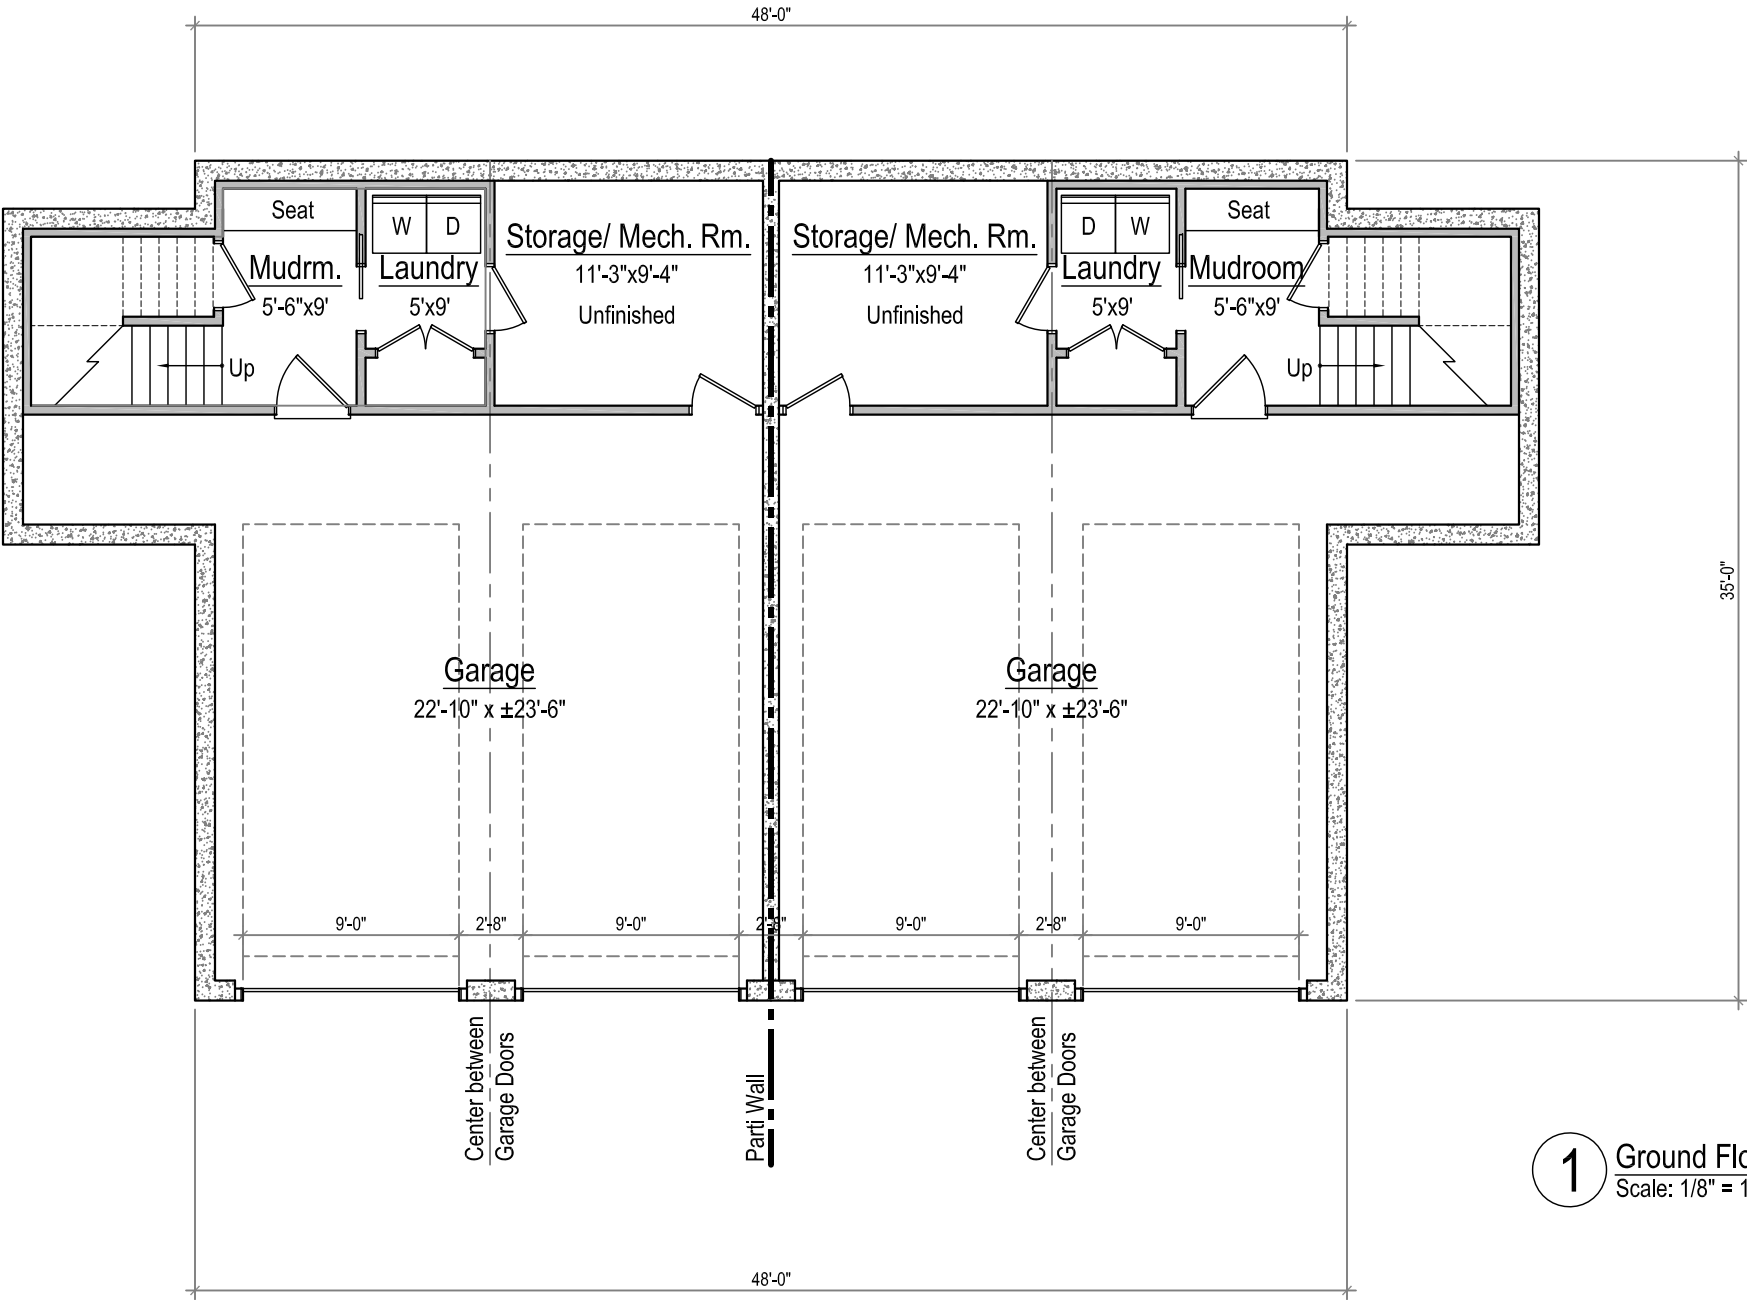


1 Ground Floor Plan- Barn Units
Scale: 1/8" = 1'-0"

Floor Plan Legend	
Stud Wall	
Foundation Wall	
Unit Separation Line	

Floor Area - Barn Units	
Garage/ Stor.	753 sf
Fin. Basement	199 sf
First Floor	952 sf
Second Floor	613 sf
Total Living Area	1,762 sf*

* Each Unit

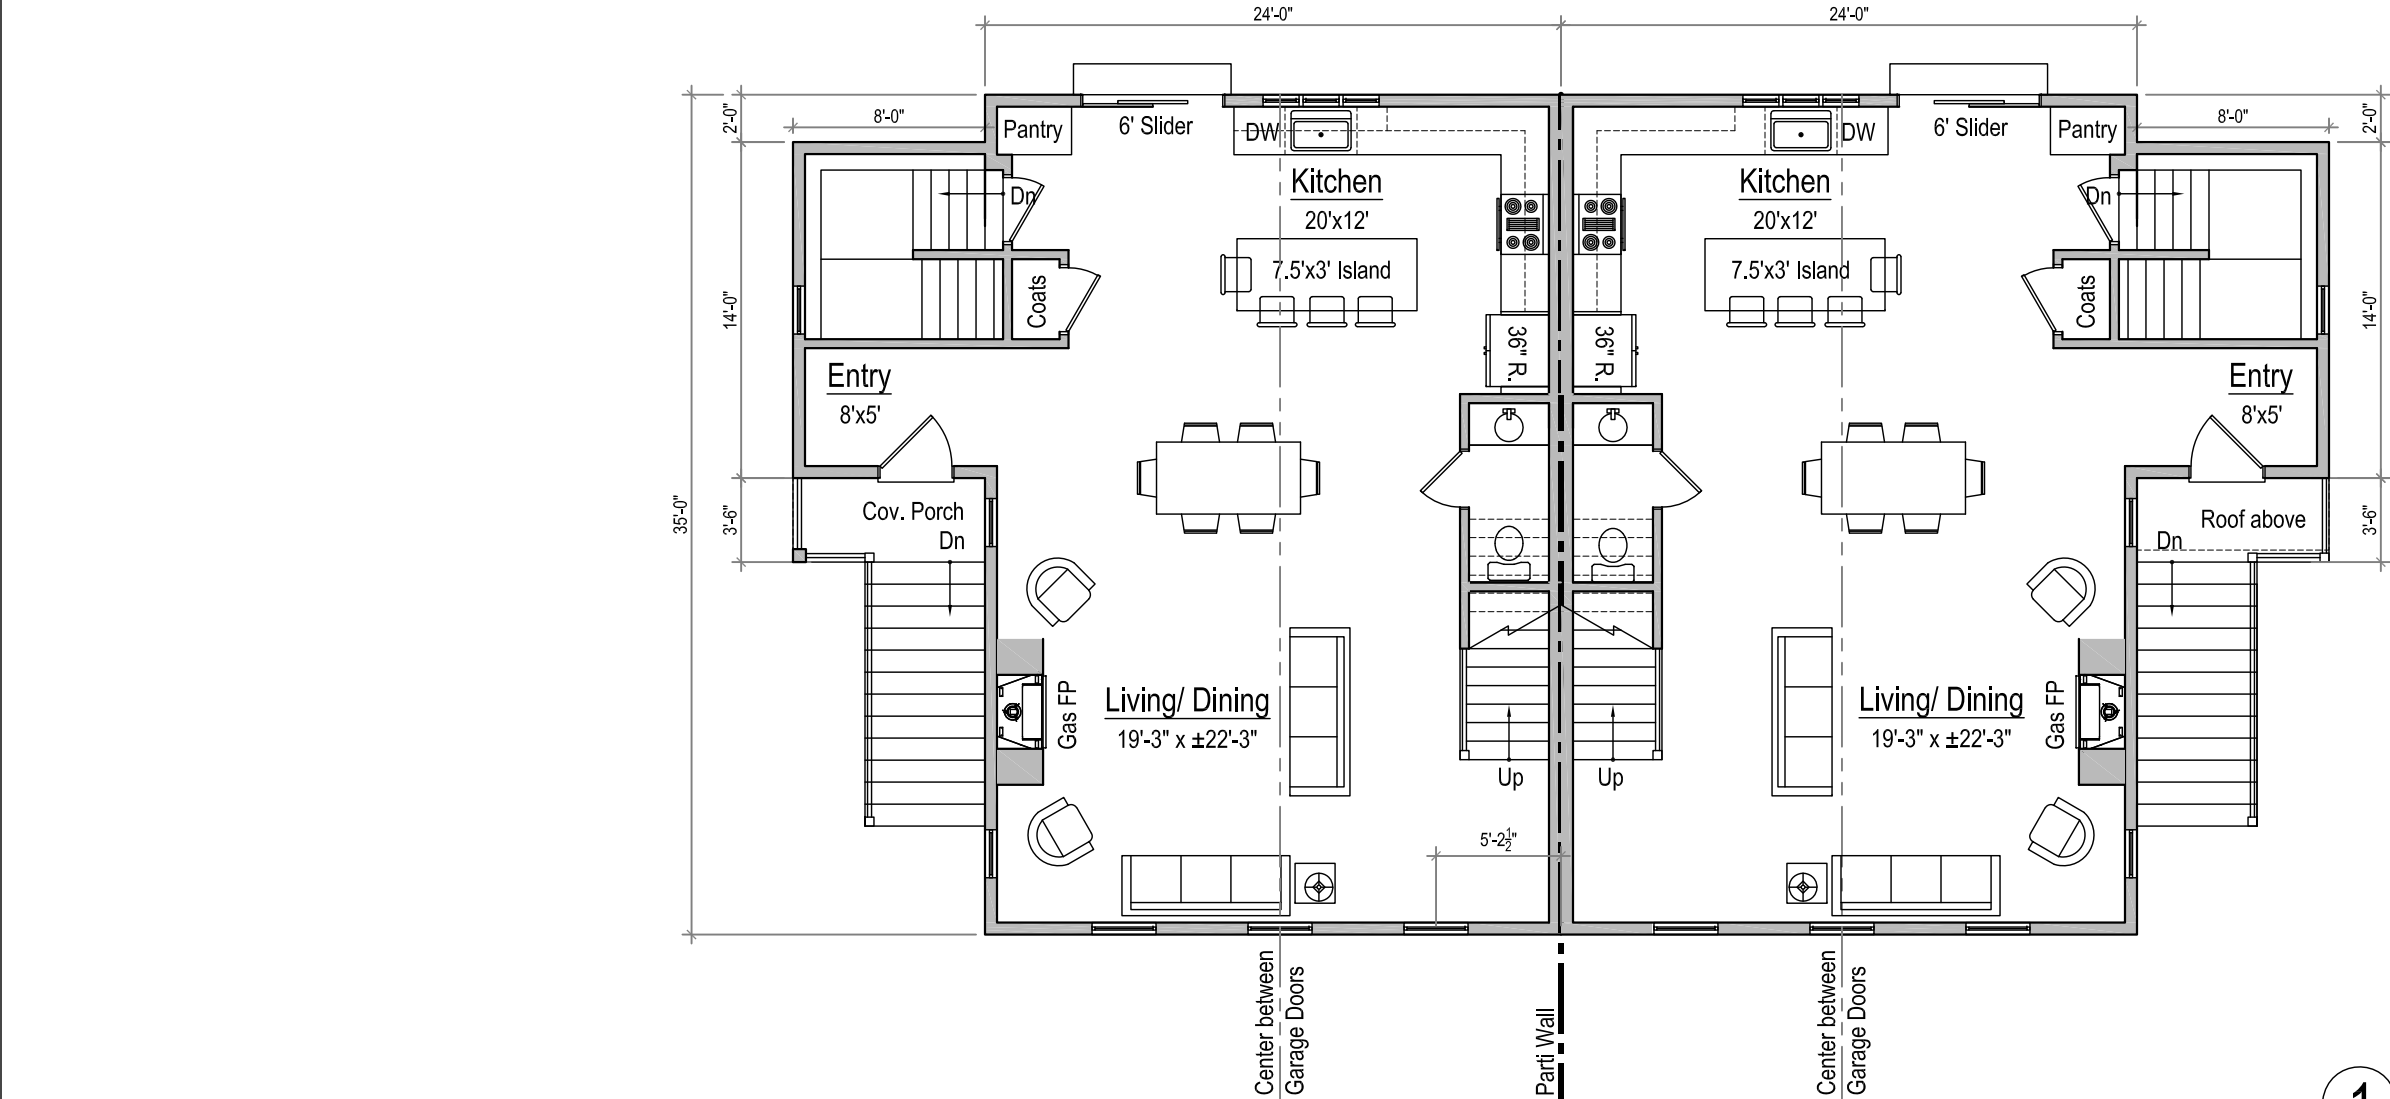


1 First Floor Plan- Barn Units
Scale: 1/8" = 1'-0"

Floor Plan Legend	
Stud Wall	
Foundation Wall	
Unit Separation Line	

Floor Area - Barn Units	
Garage/ Stor.	753 sf
Fin. Basement	199 sf
First Floor	952 sf
Second Floor	613 sf
Total Living Area	1,762 sf*


* Each Unit

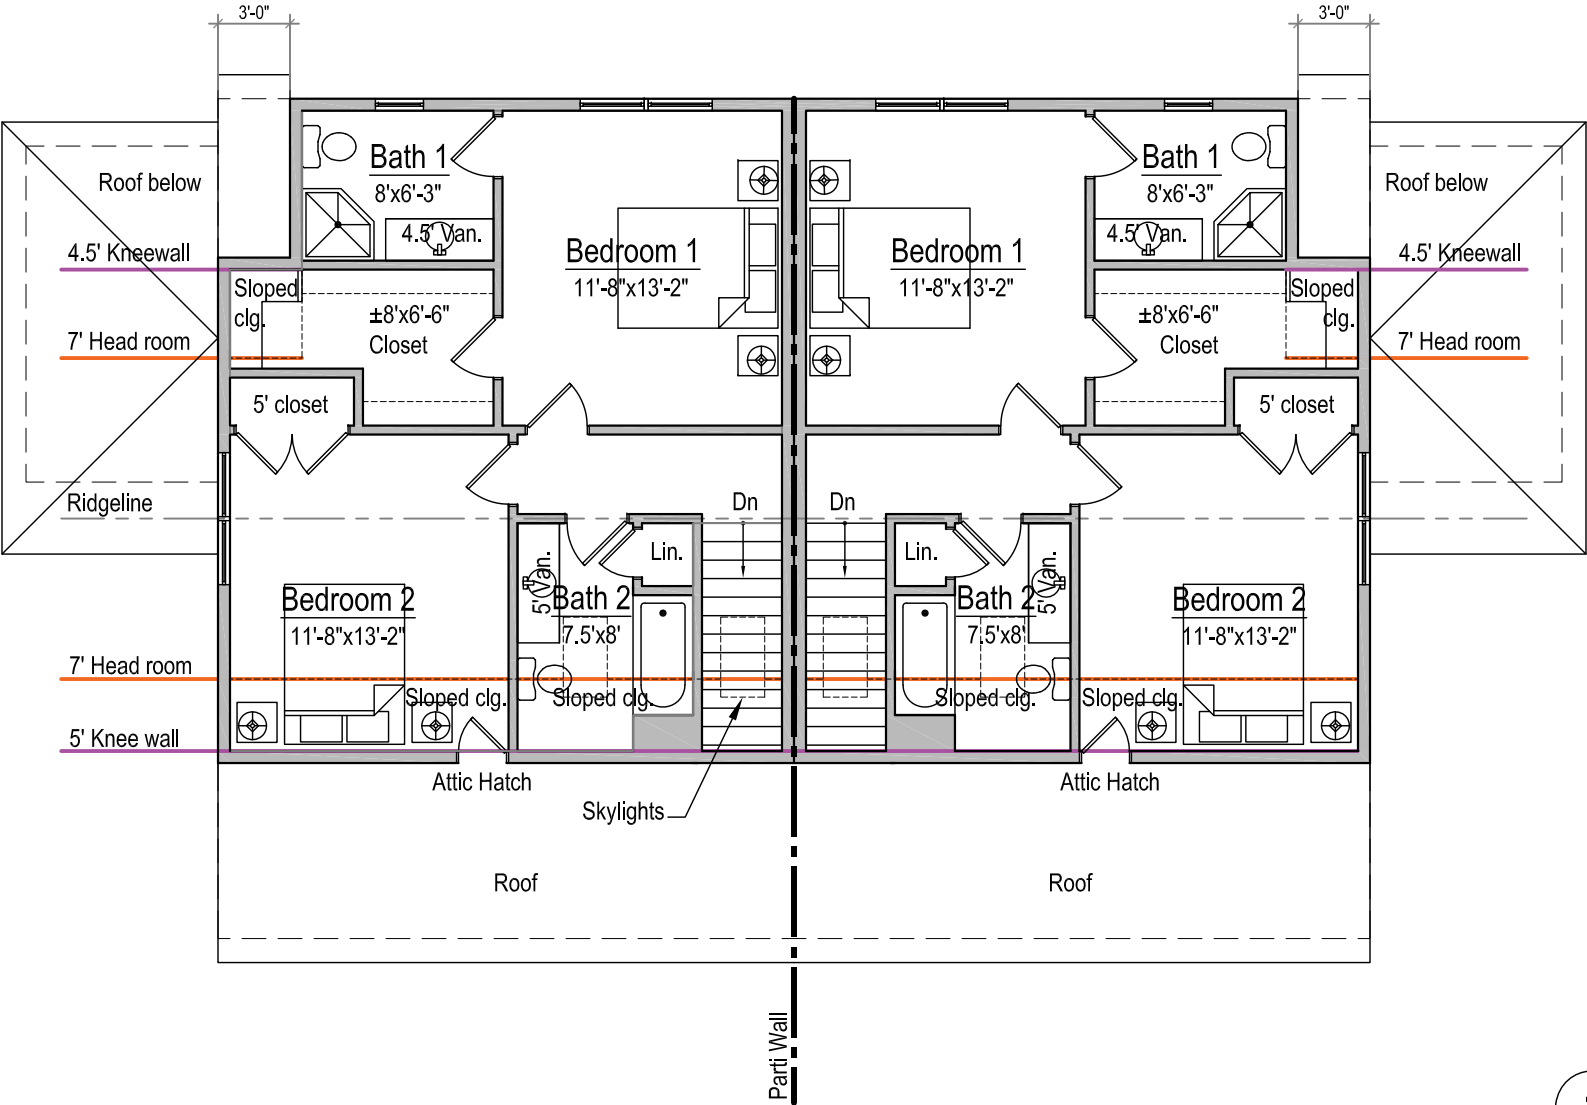

1 Second Floor Plan- Barn Units
Scale: 1/8" = 1'-0"



1 Cape House- Single Family

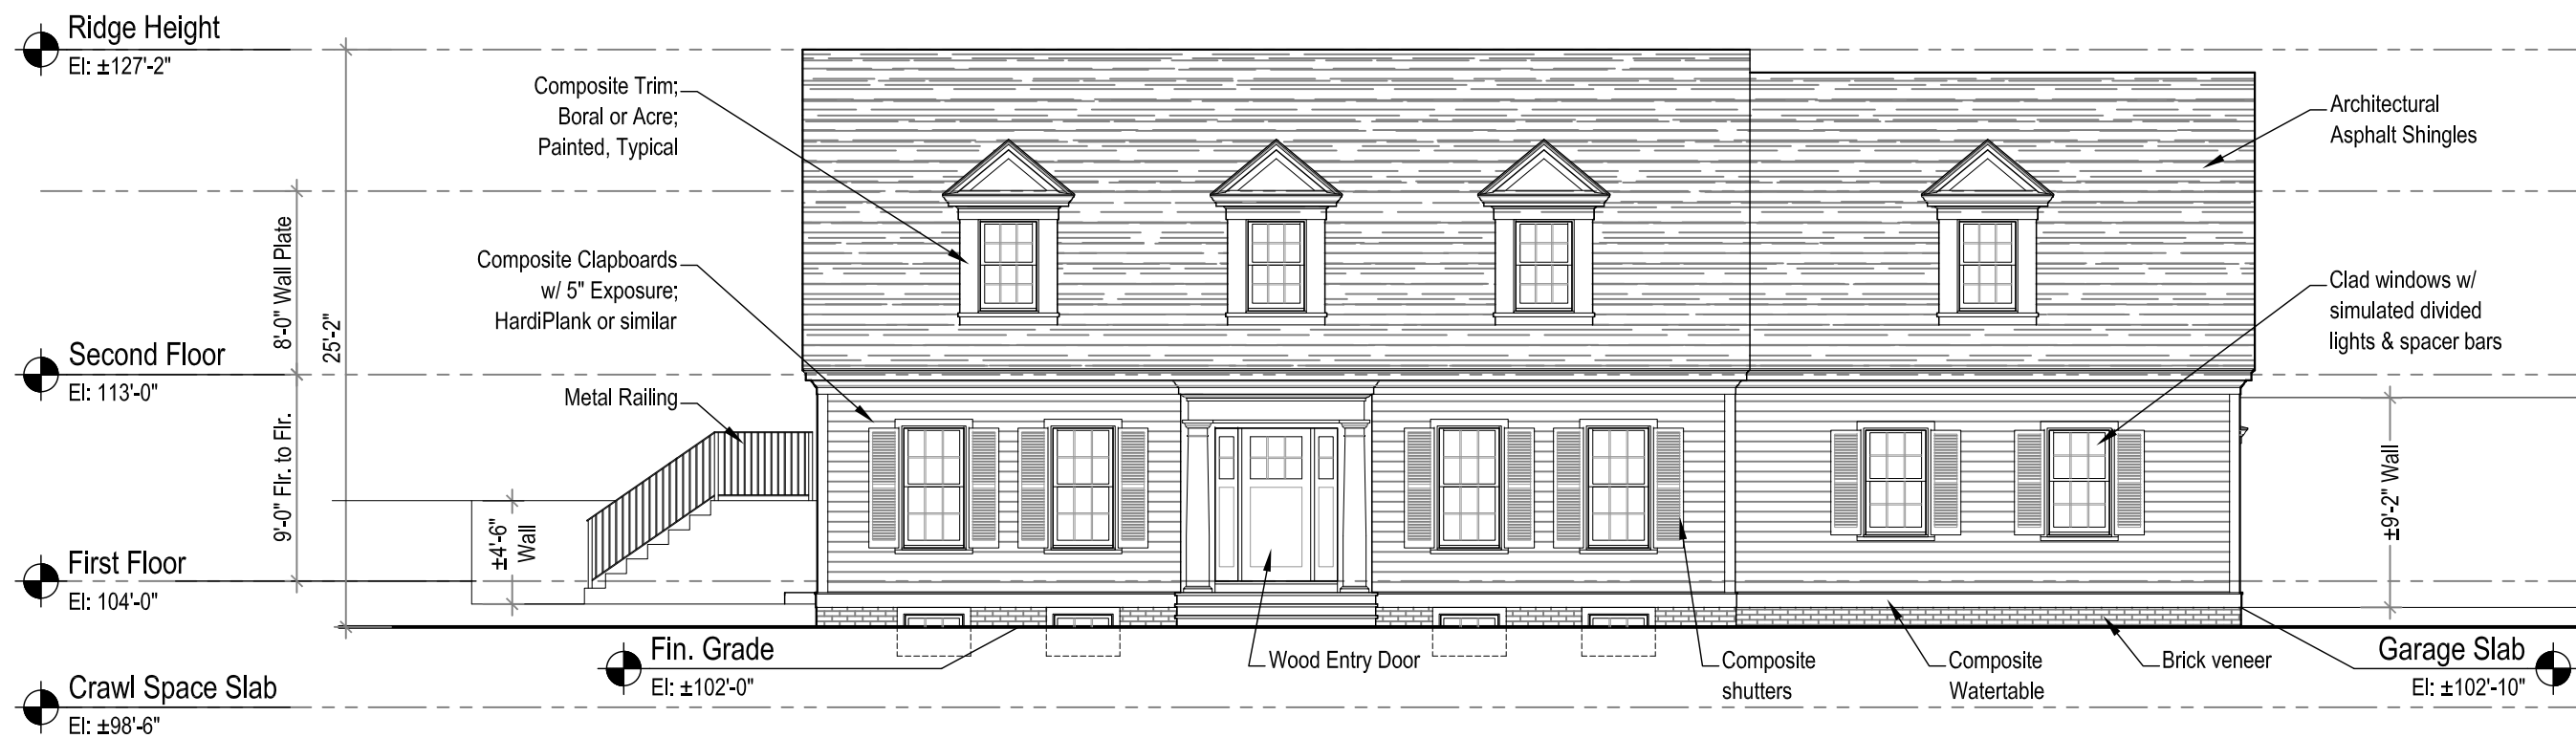

Ridge Height
El: $\pm 127'-2"$

Second Floor
El: $113'-0"$

First Floor
El: $104'-0"$

Crawl Space Slab
El: $\pm 98'-6"$

8'-0" Wall Plate


9'-0" Flr. to Flr.


Fin. Grade El: $\pm 112'-0"$

Fin. Grade El: $\pm 107'-6"$

Interior Landing El: $\pm 108'-6"$


$\pm 4'-6"$
Wall

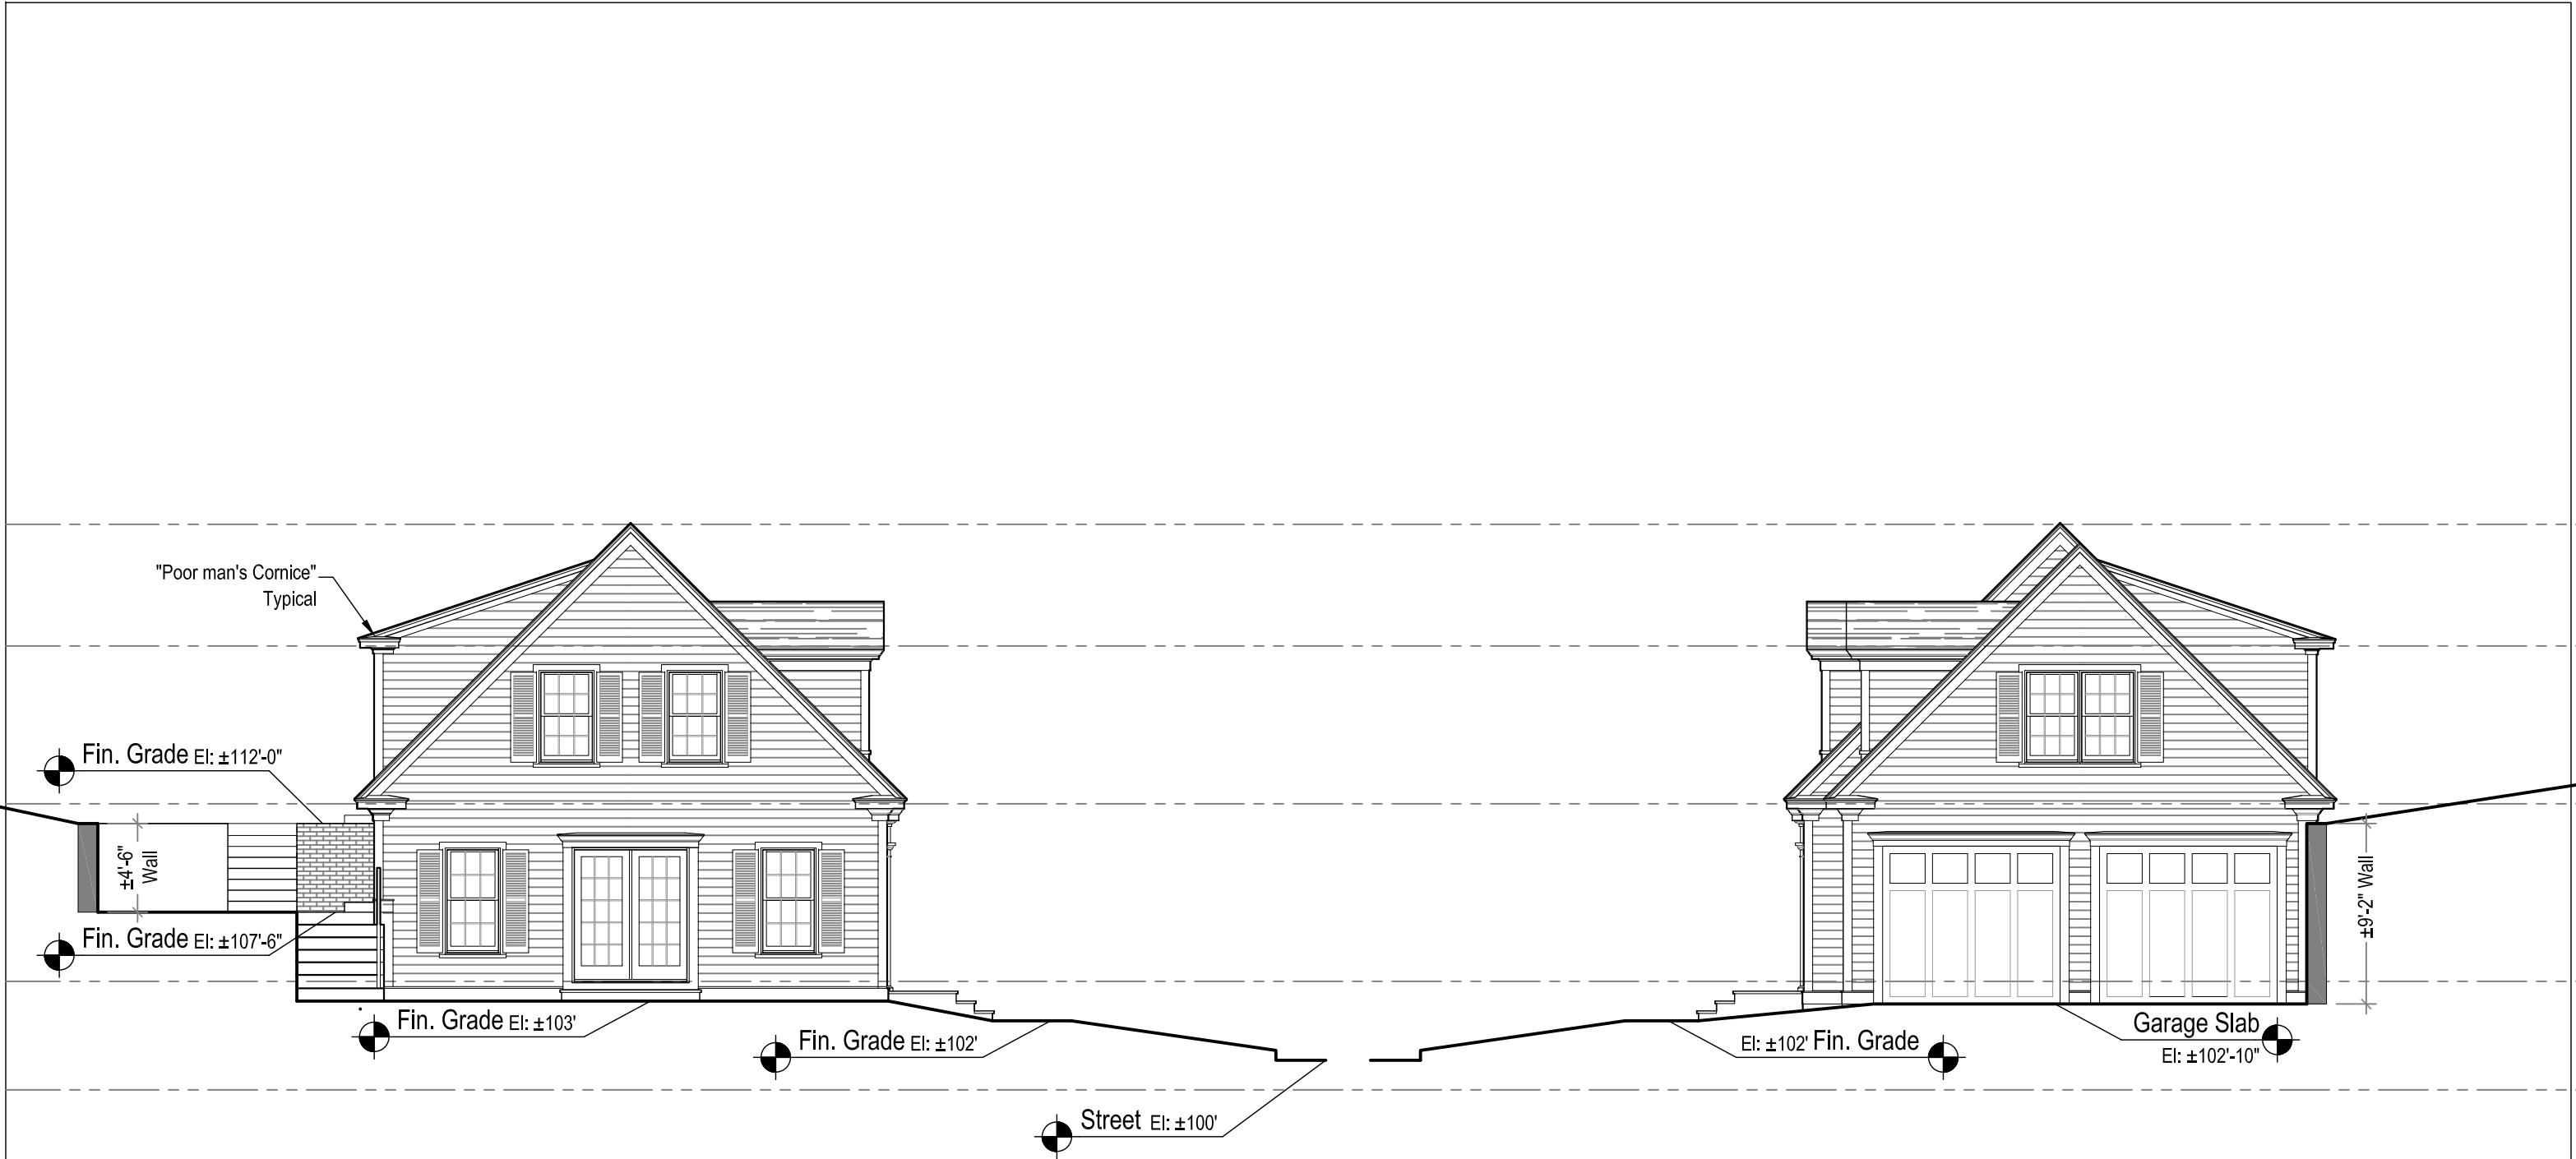

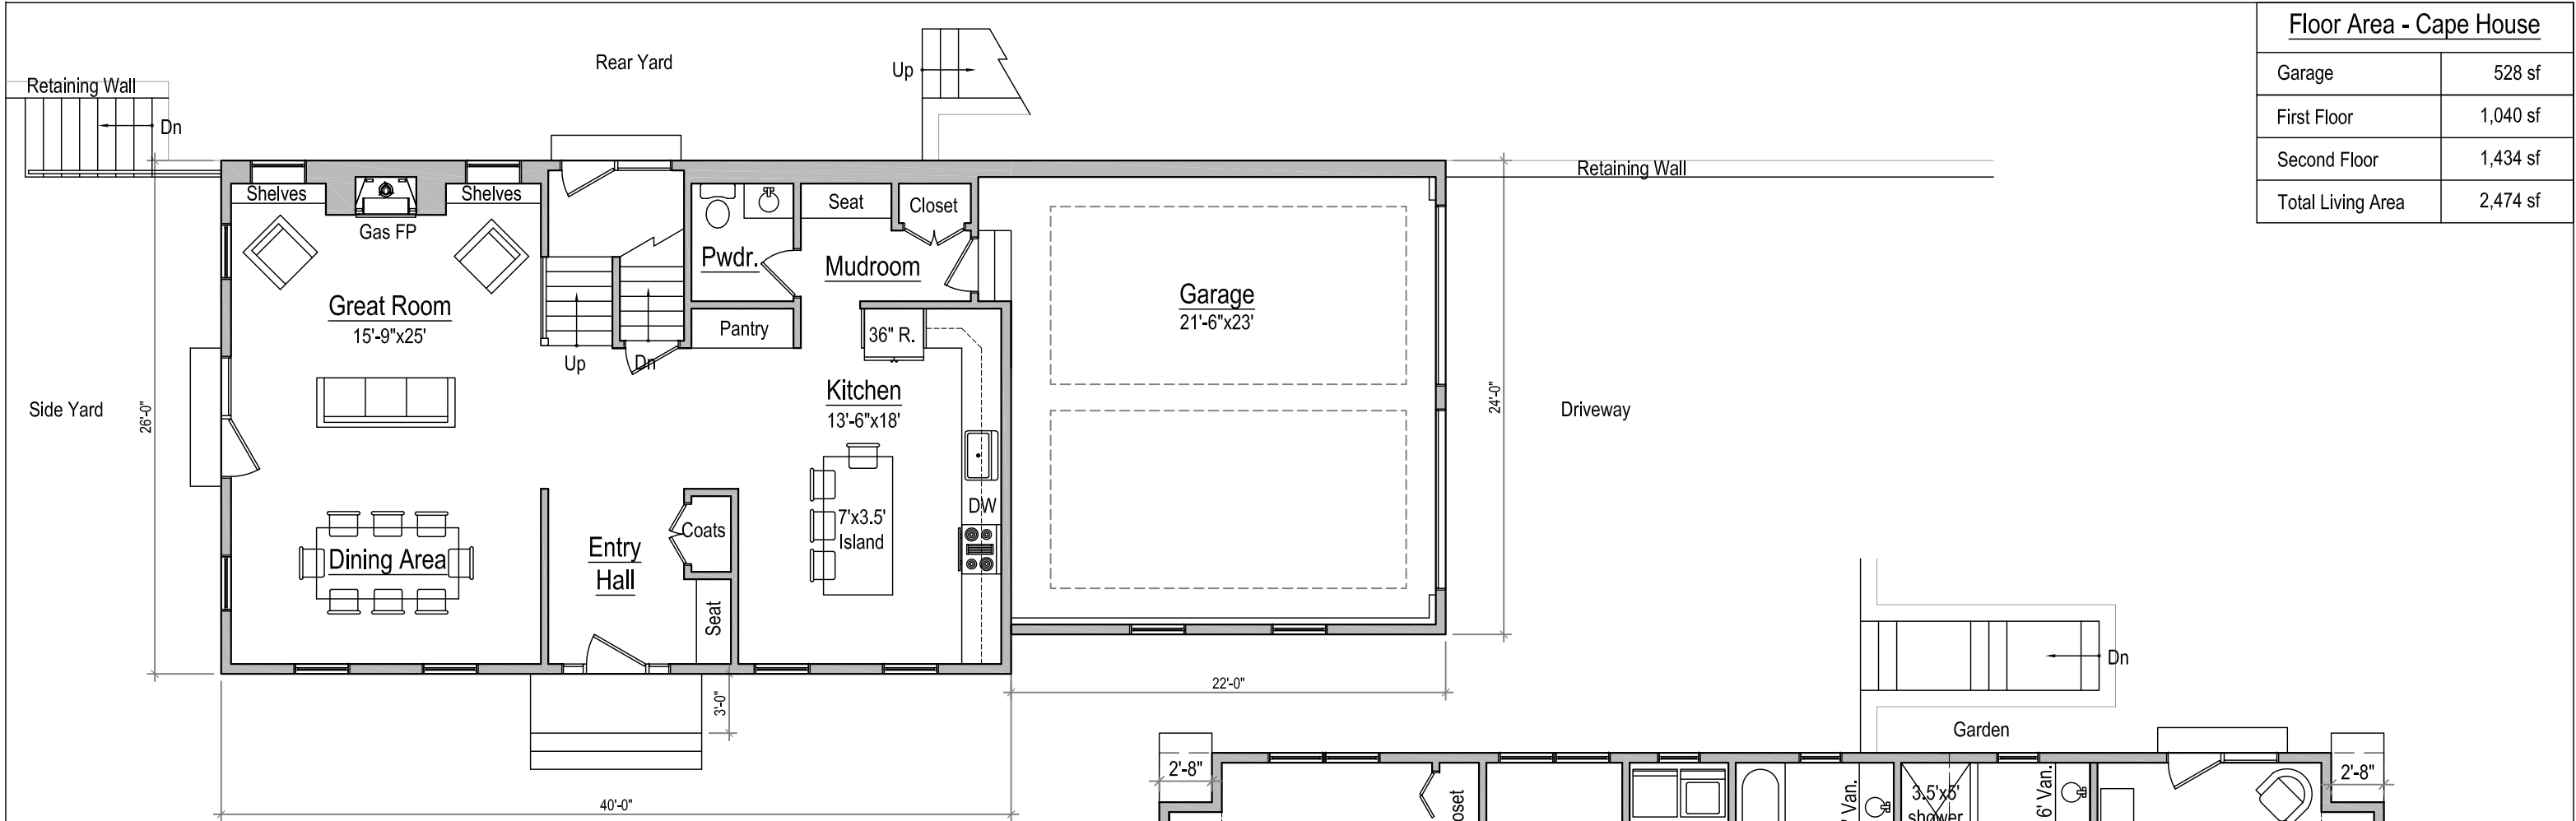

1 First Floor Plan- Cape House
Scale: 1/8" = 1'-0"

Floor Area - Cape House	
Garage	528 sf
First Floor	1,040 sf
Second Floor	1,434 sf
Total Living Area	2,474 sf

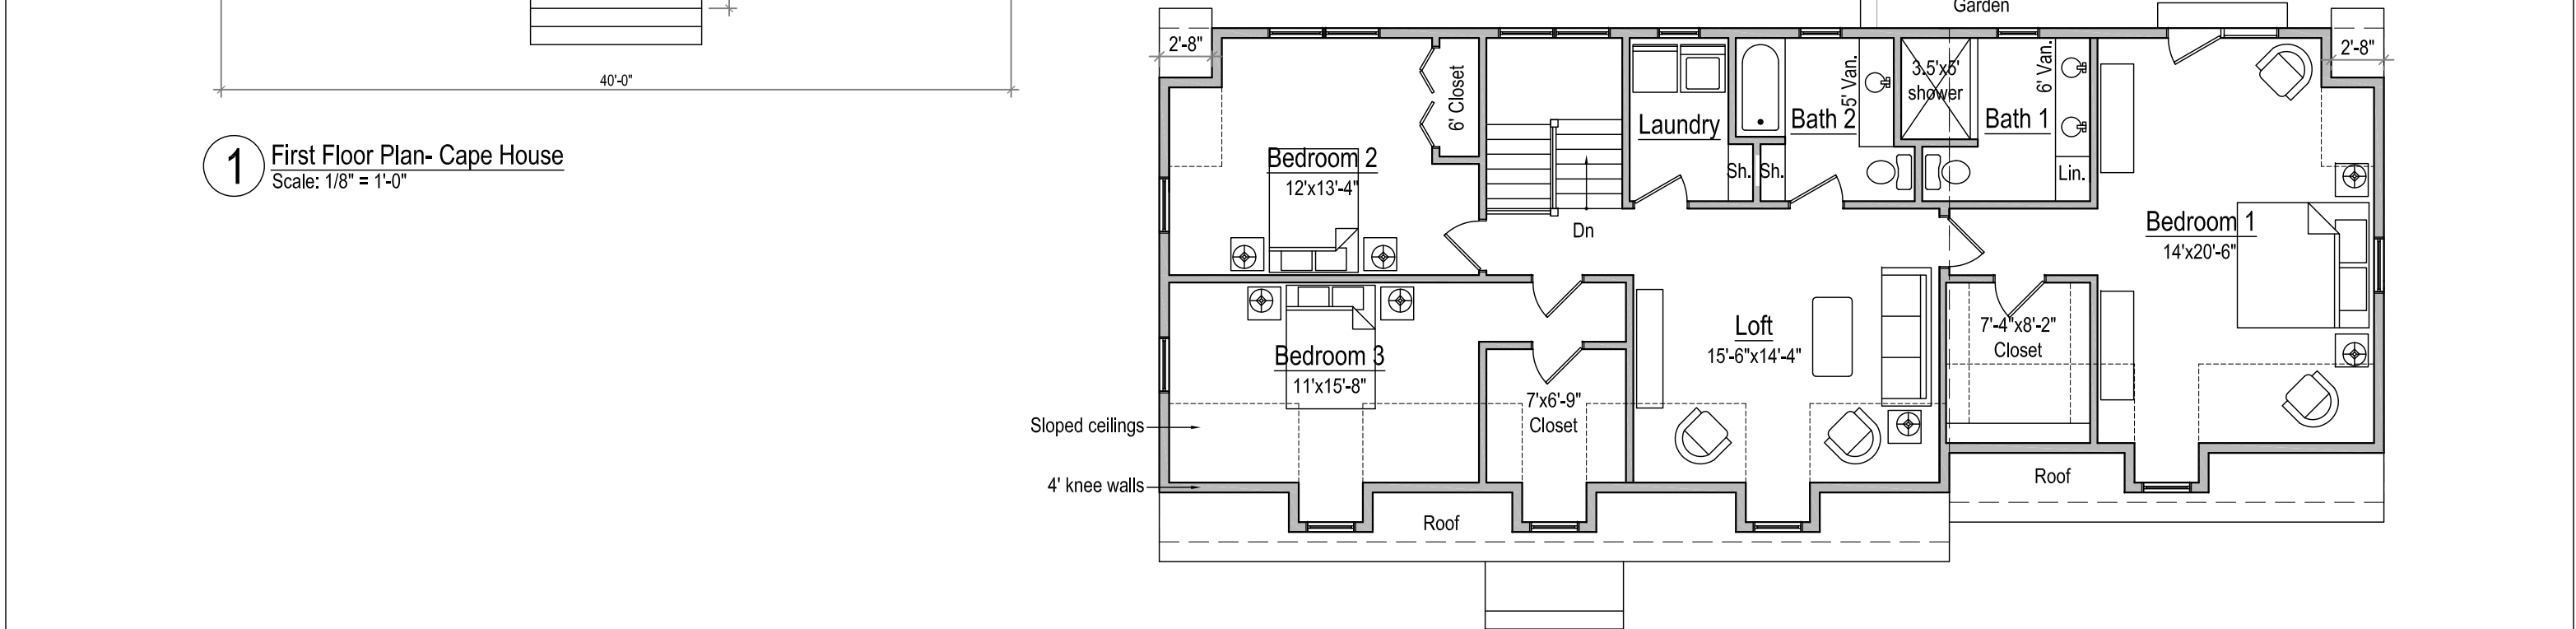

2 Second Floor Plan- Cape House
Scale: 1/8" = 1'-0"