
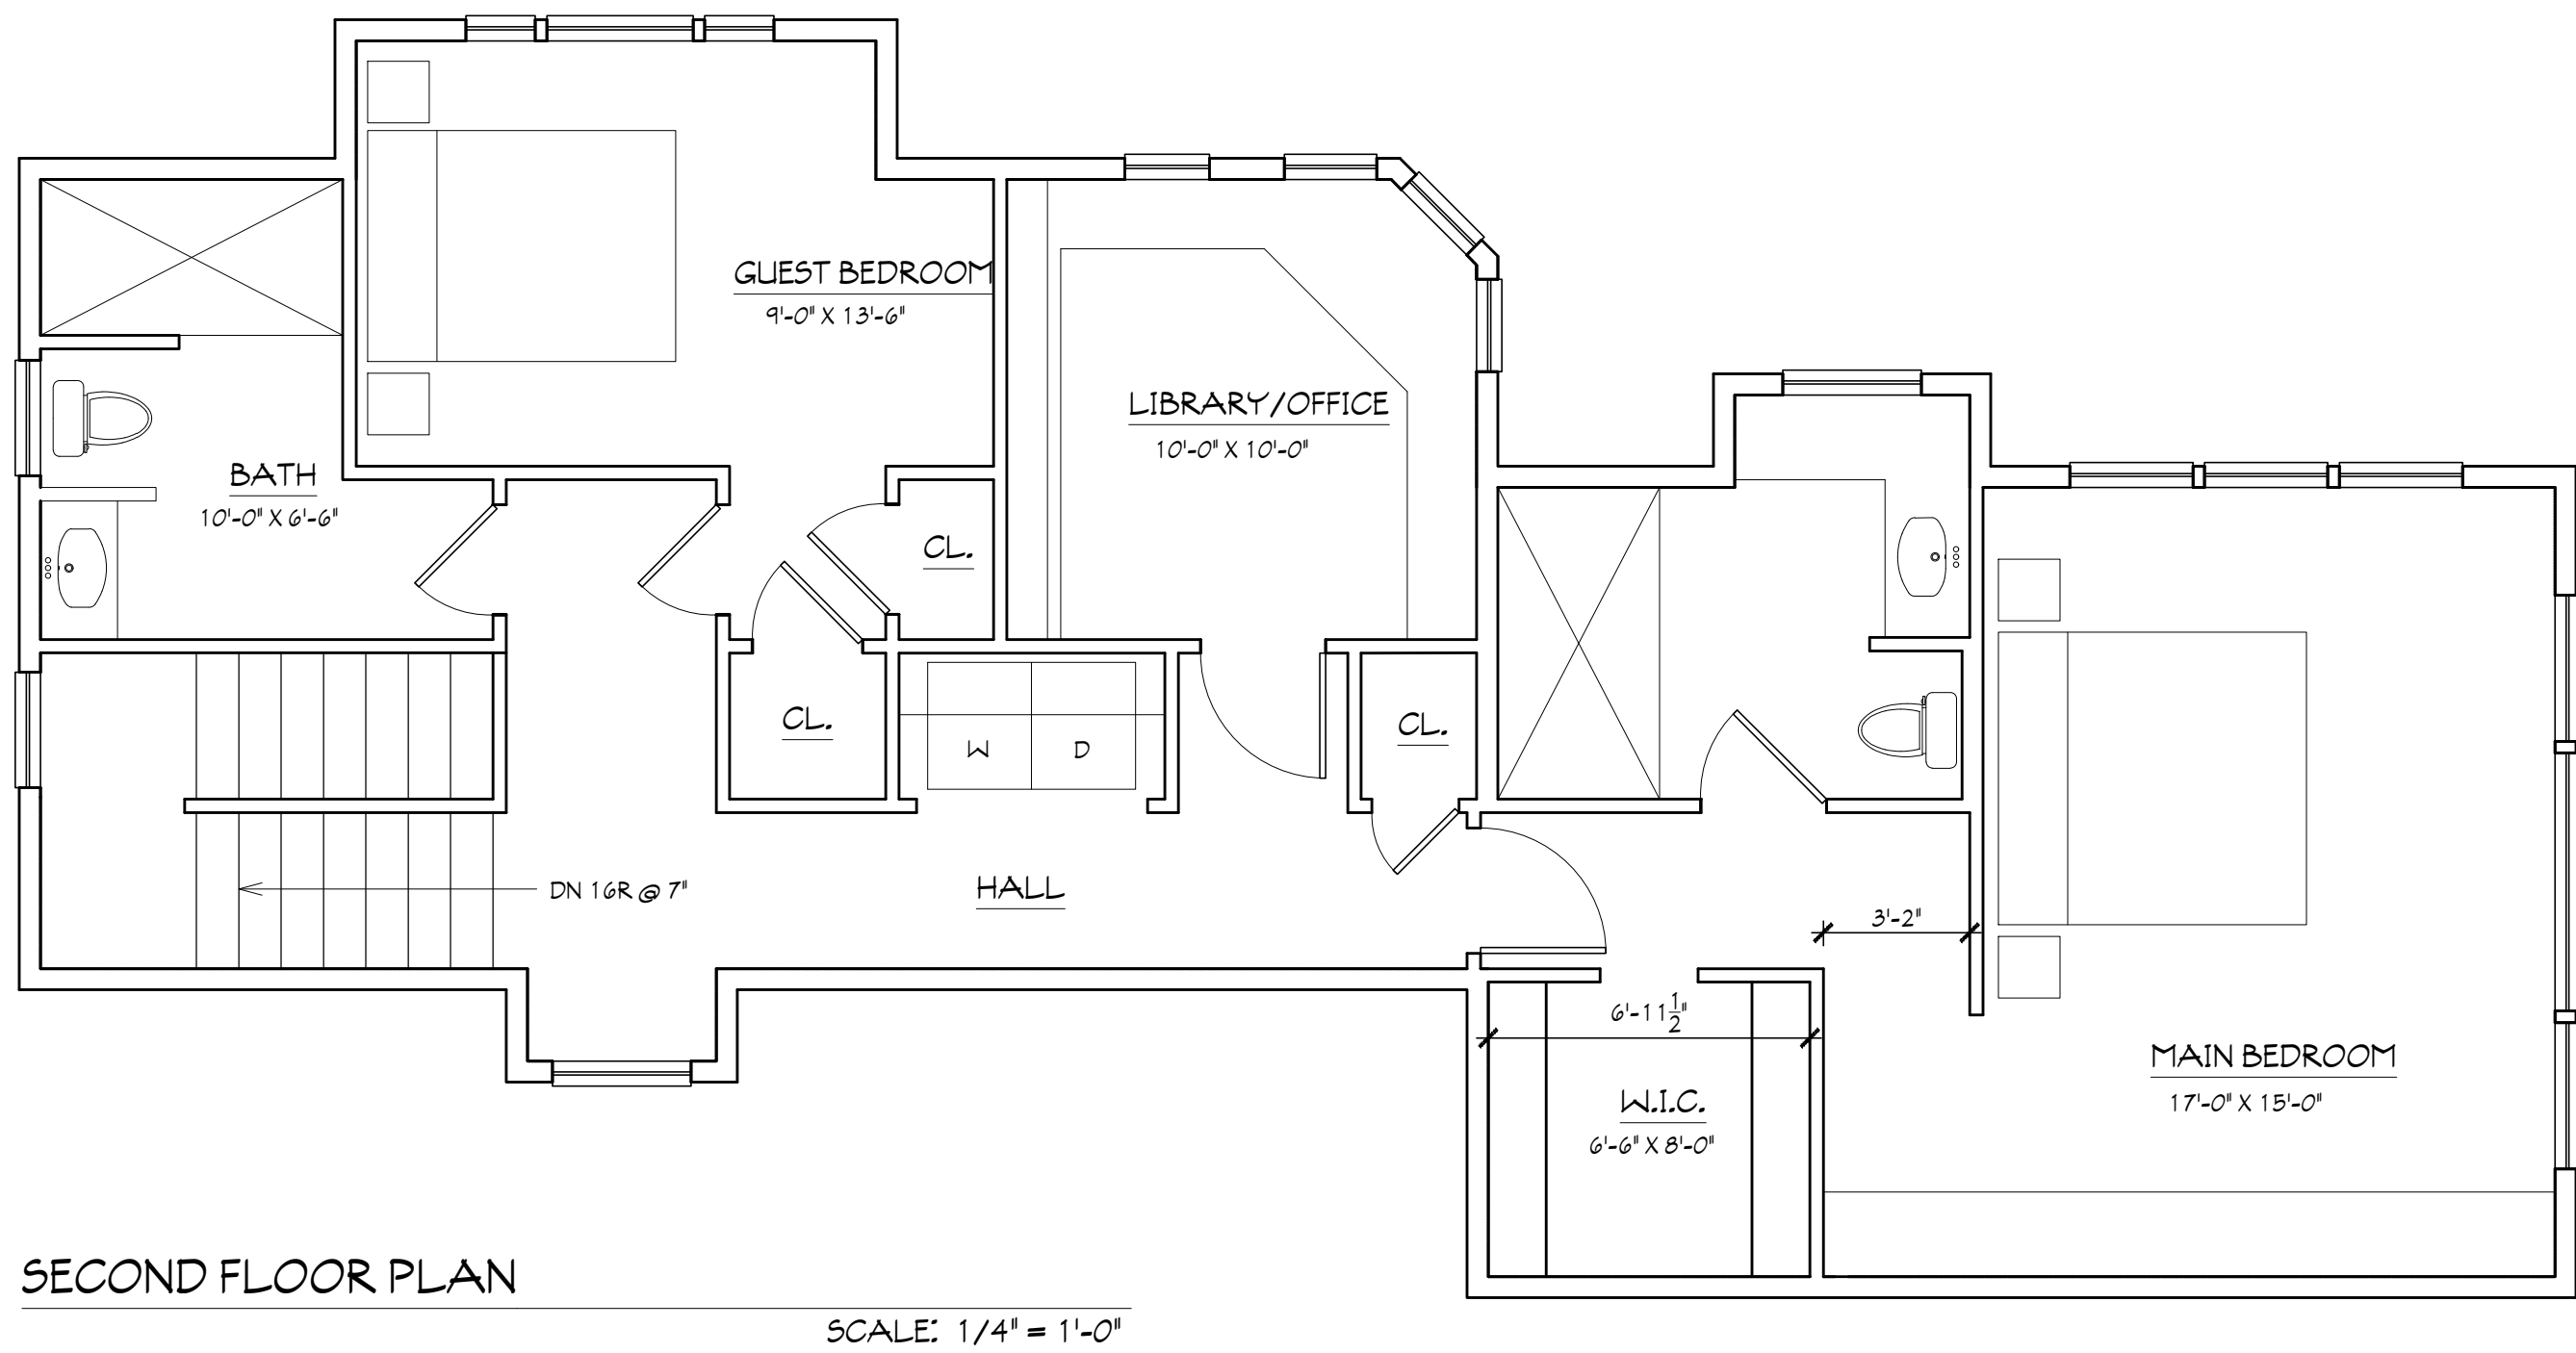
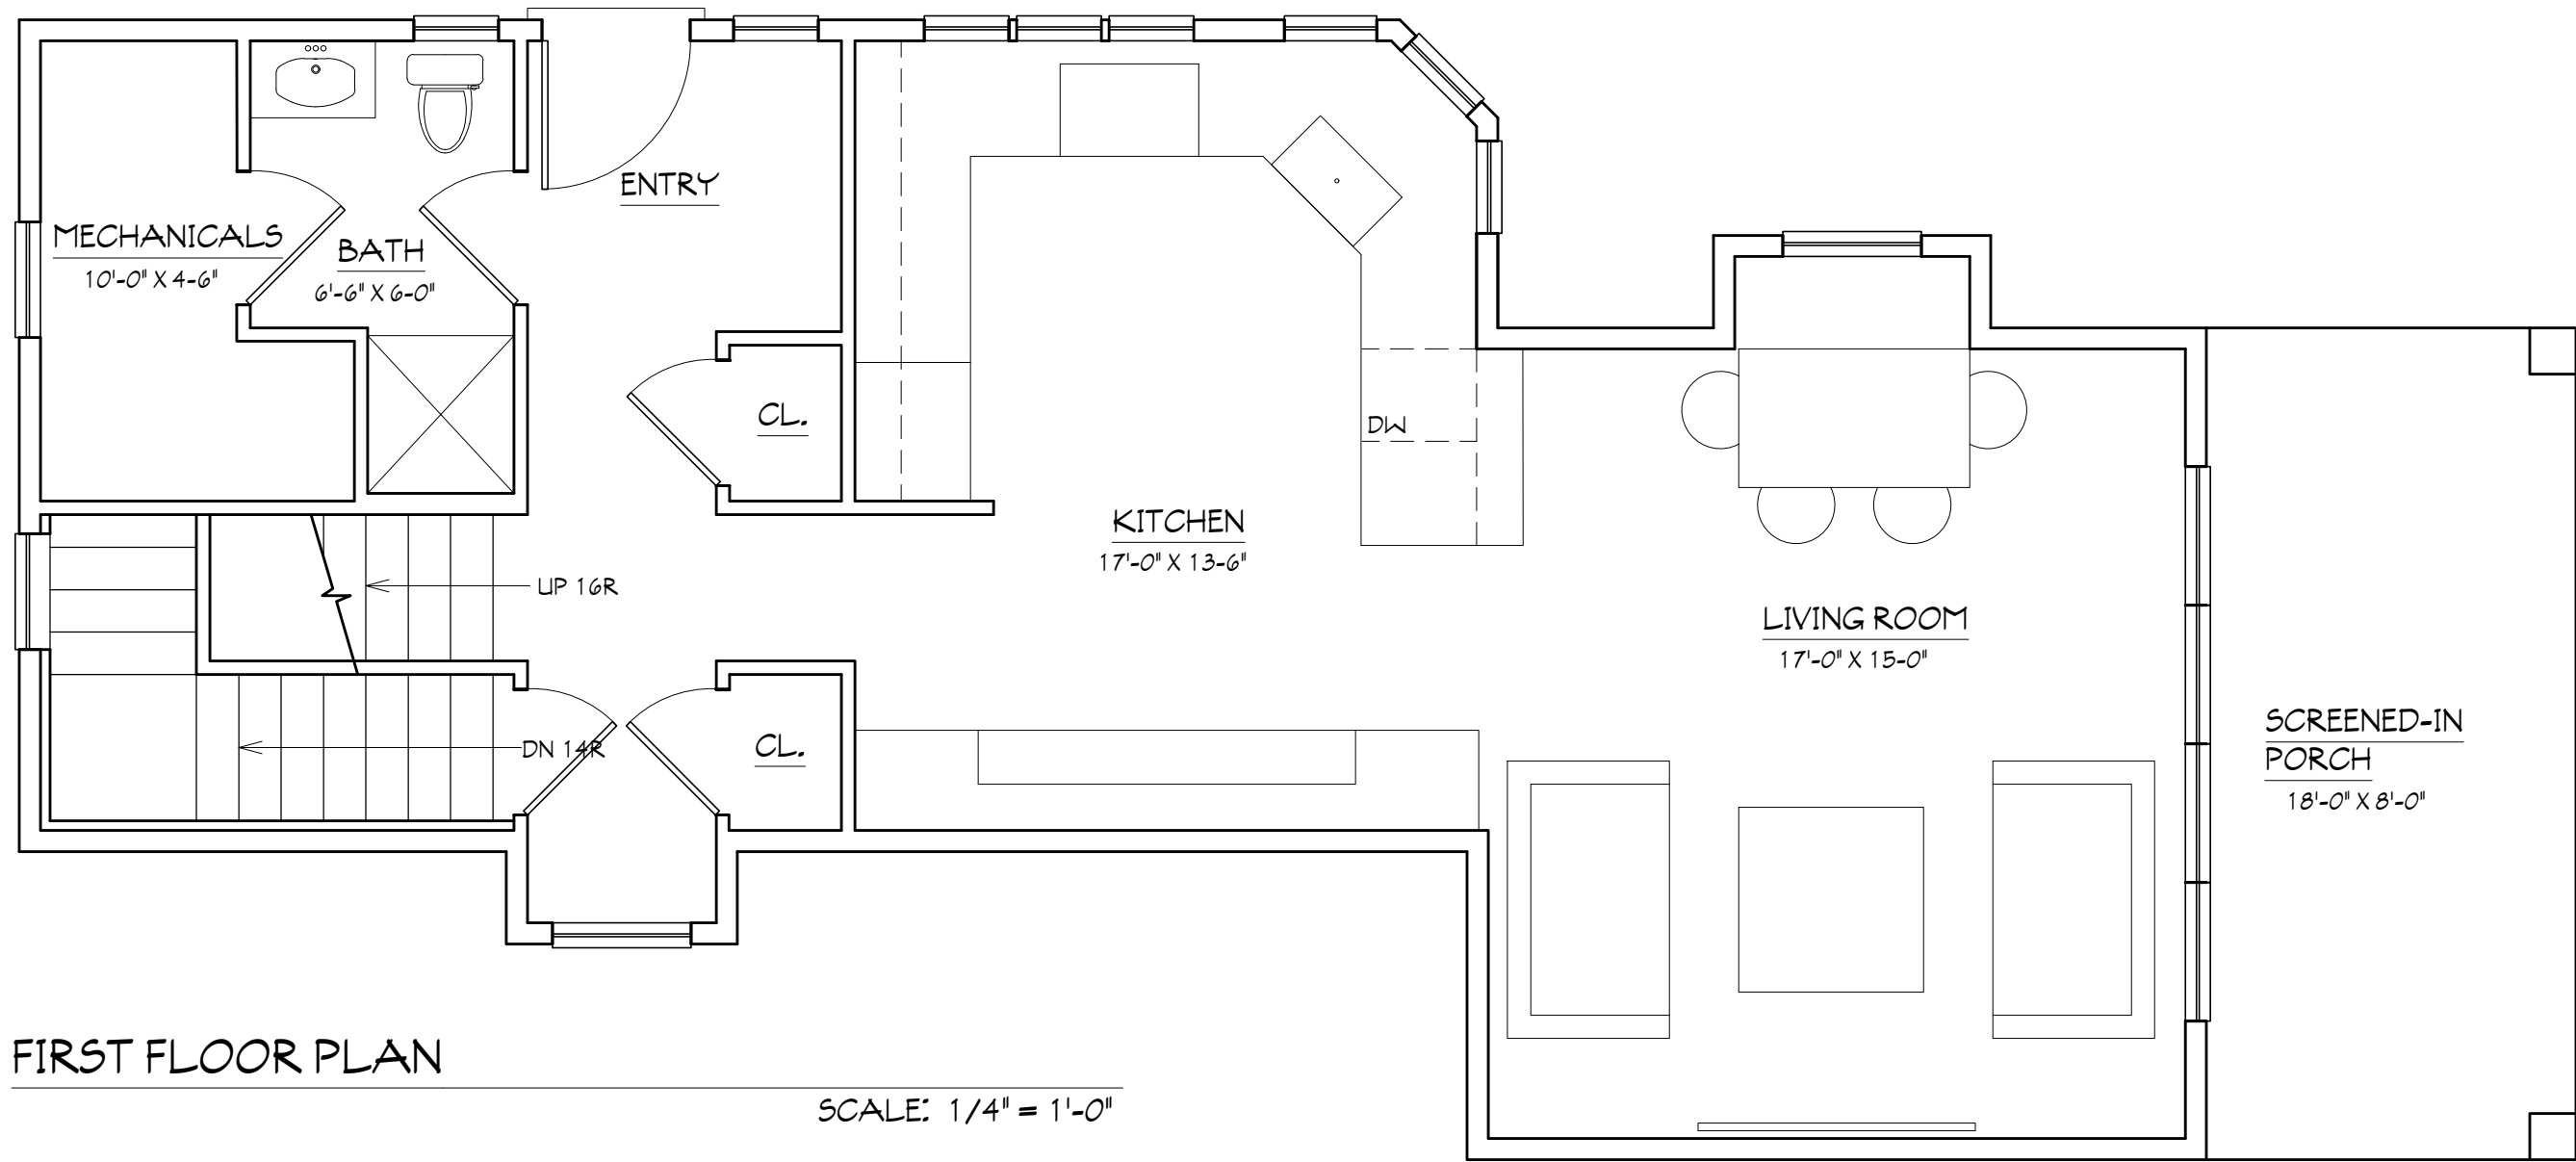


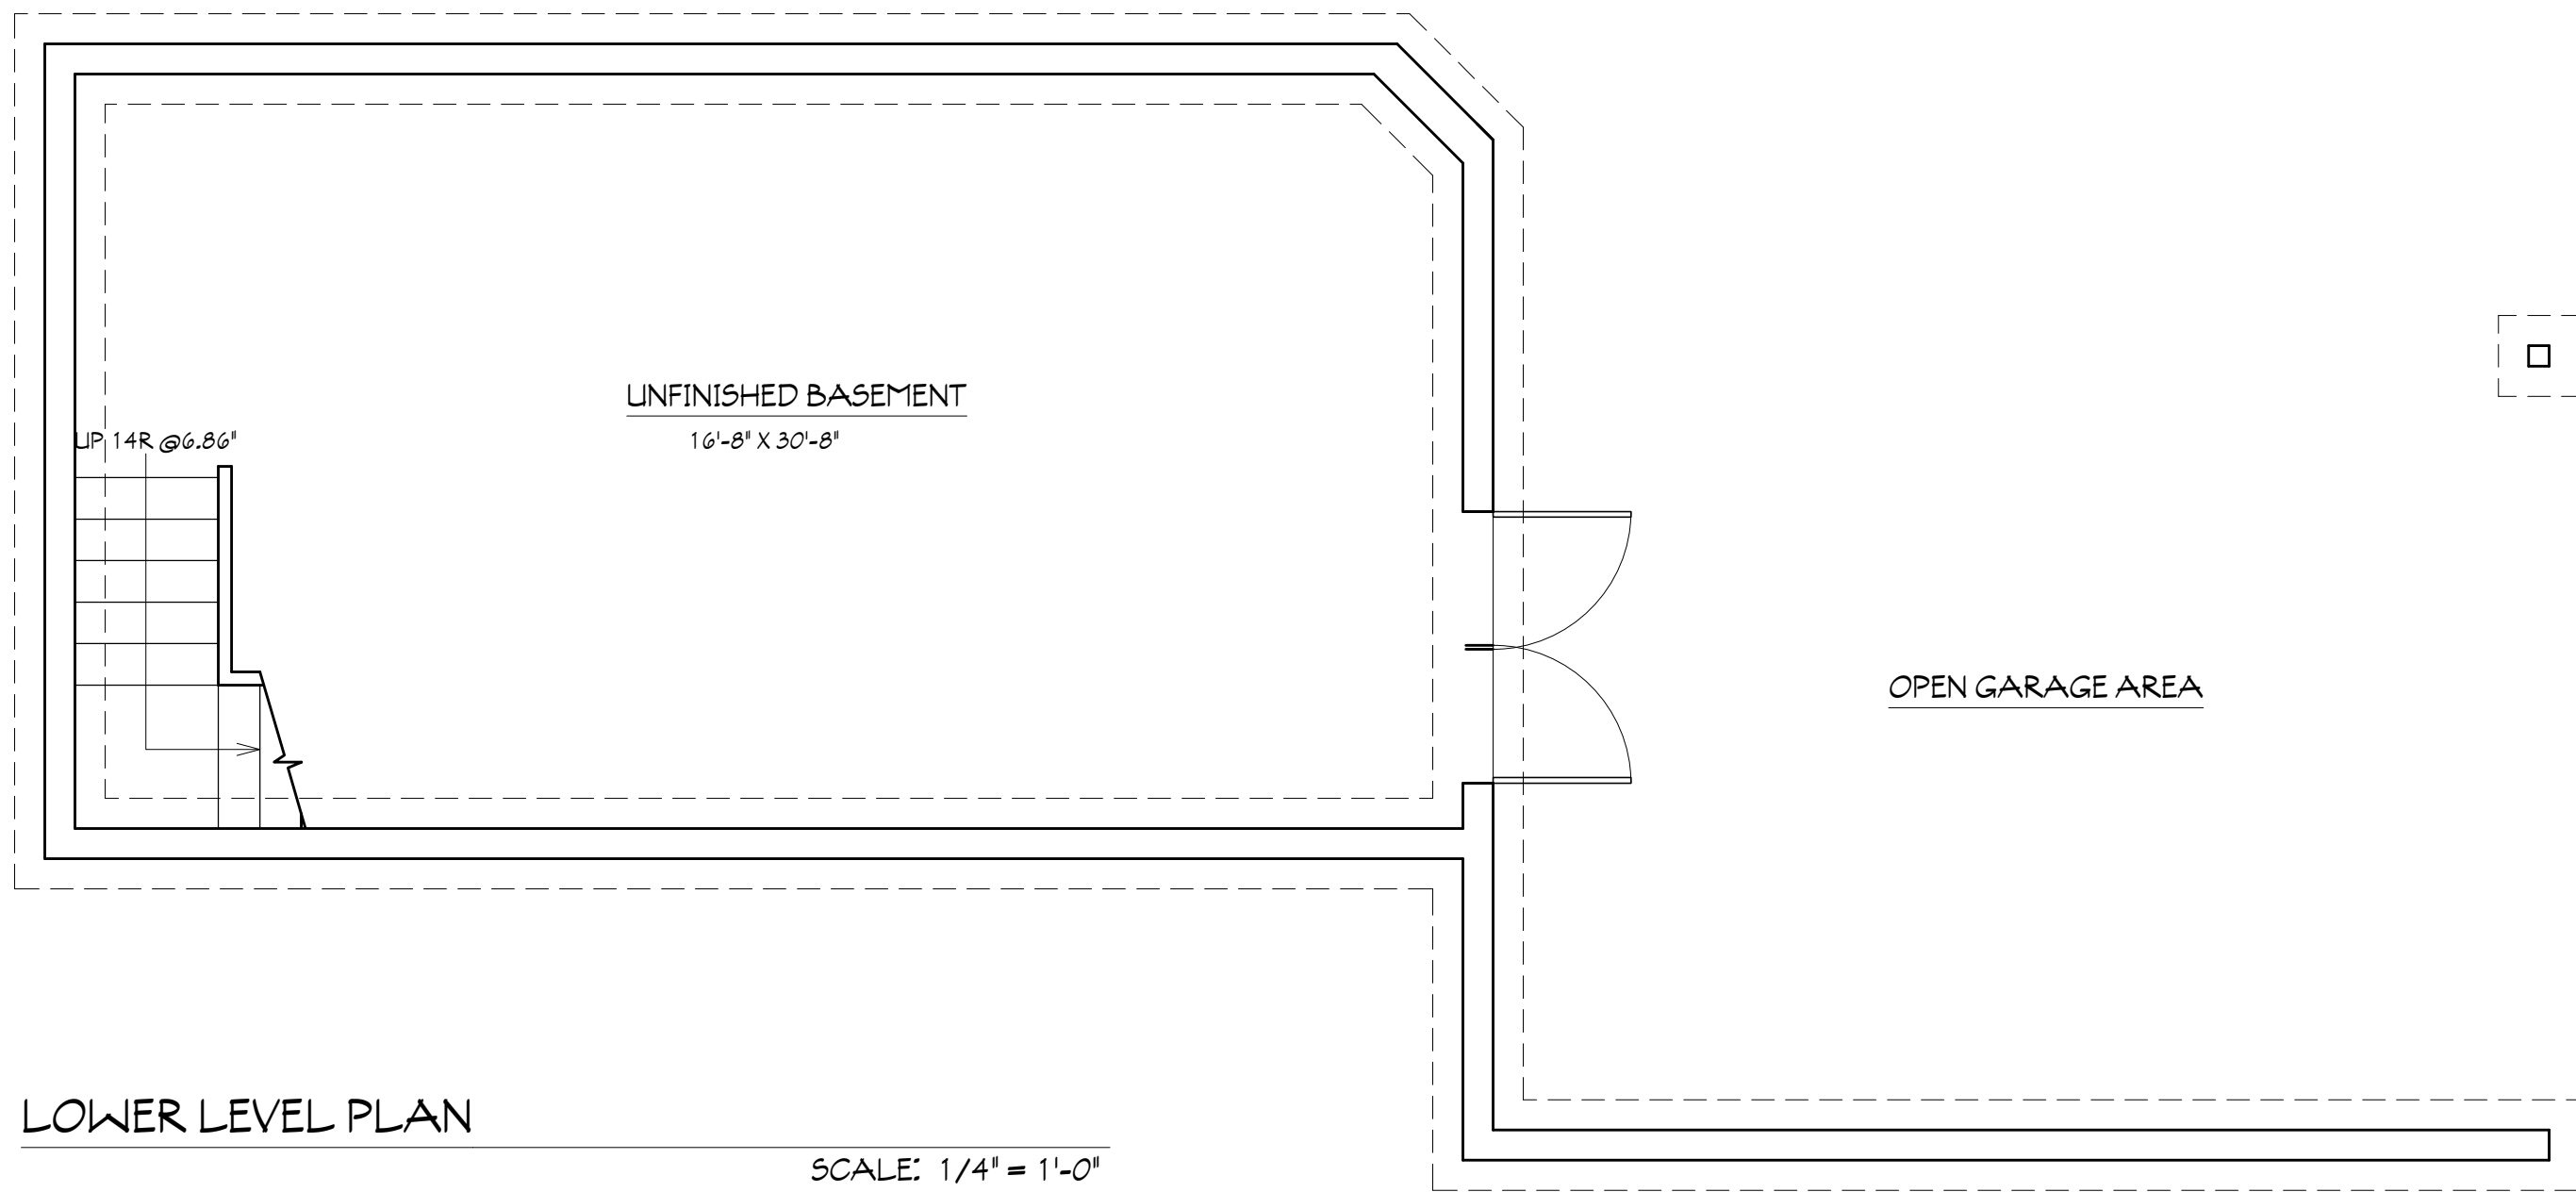

PROGRESS

PROGRESS PRINTS
FOR REVIEW ONLY
NOT FOR
CONSTRUCTION

NEW RESIDENCE FOR:
MIKE DUNN
58 PLEASANT VALLEY ROAD
AMESBURY, MA

A1.1

LOWER LEVEL, 1ST, & 2ND FLOOR PLANS

BID:
PERMIT:
CONSTRUCTION:

PRINTS MADE: MARCH 31, 2025

DRAWN BY:
M. KARAT, AIA

BENJAMIN NUTTER ARCHITECTS, LLC
POST OFFICE BOX 254
TOPSFIELD, MASSACHUSETTS 01983
T: 978.887.4836 BENJAMINNUTTER.COM