


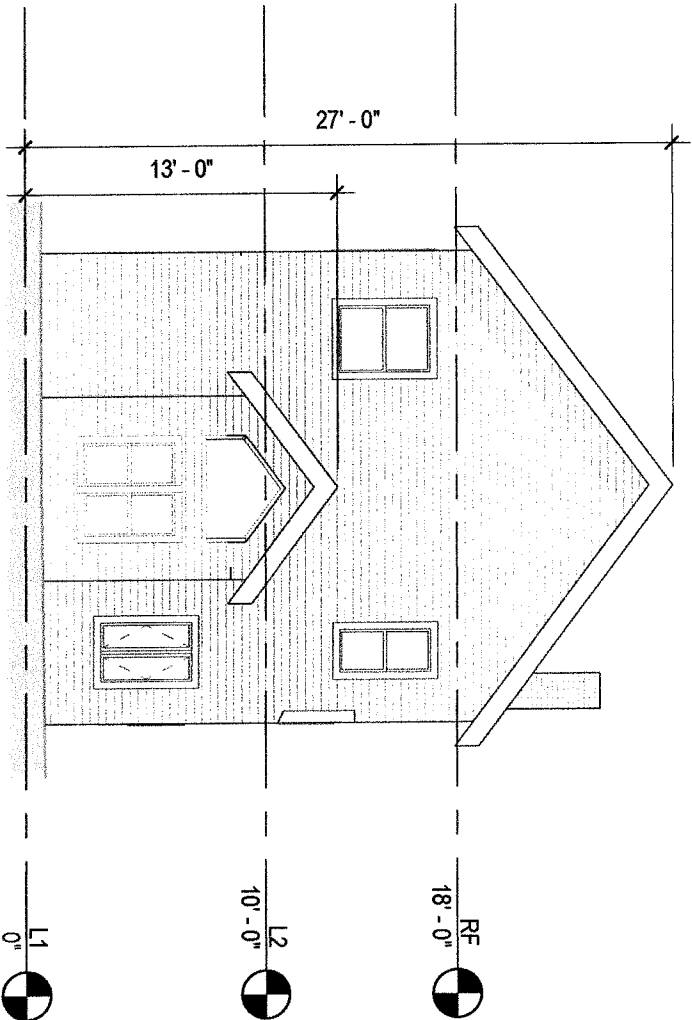

LAKEHOUSE

66 Attitash Rd
Amesbury, MA | 01913



North Elevation

11'E

09/05/23



DATE

1/8" = 1'-0"

SCALE

A3.02

SHEETWORK

 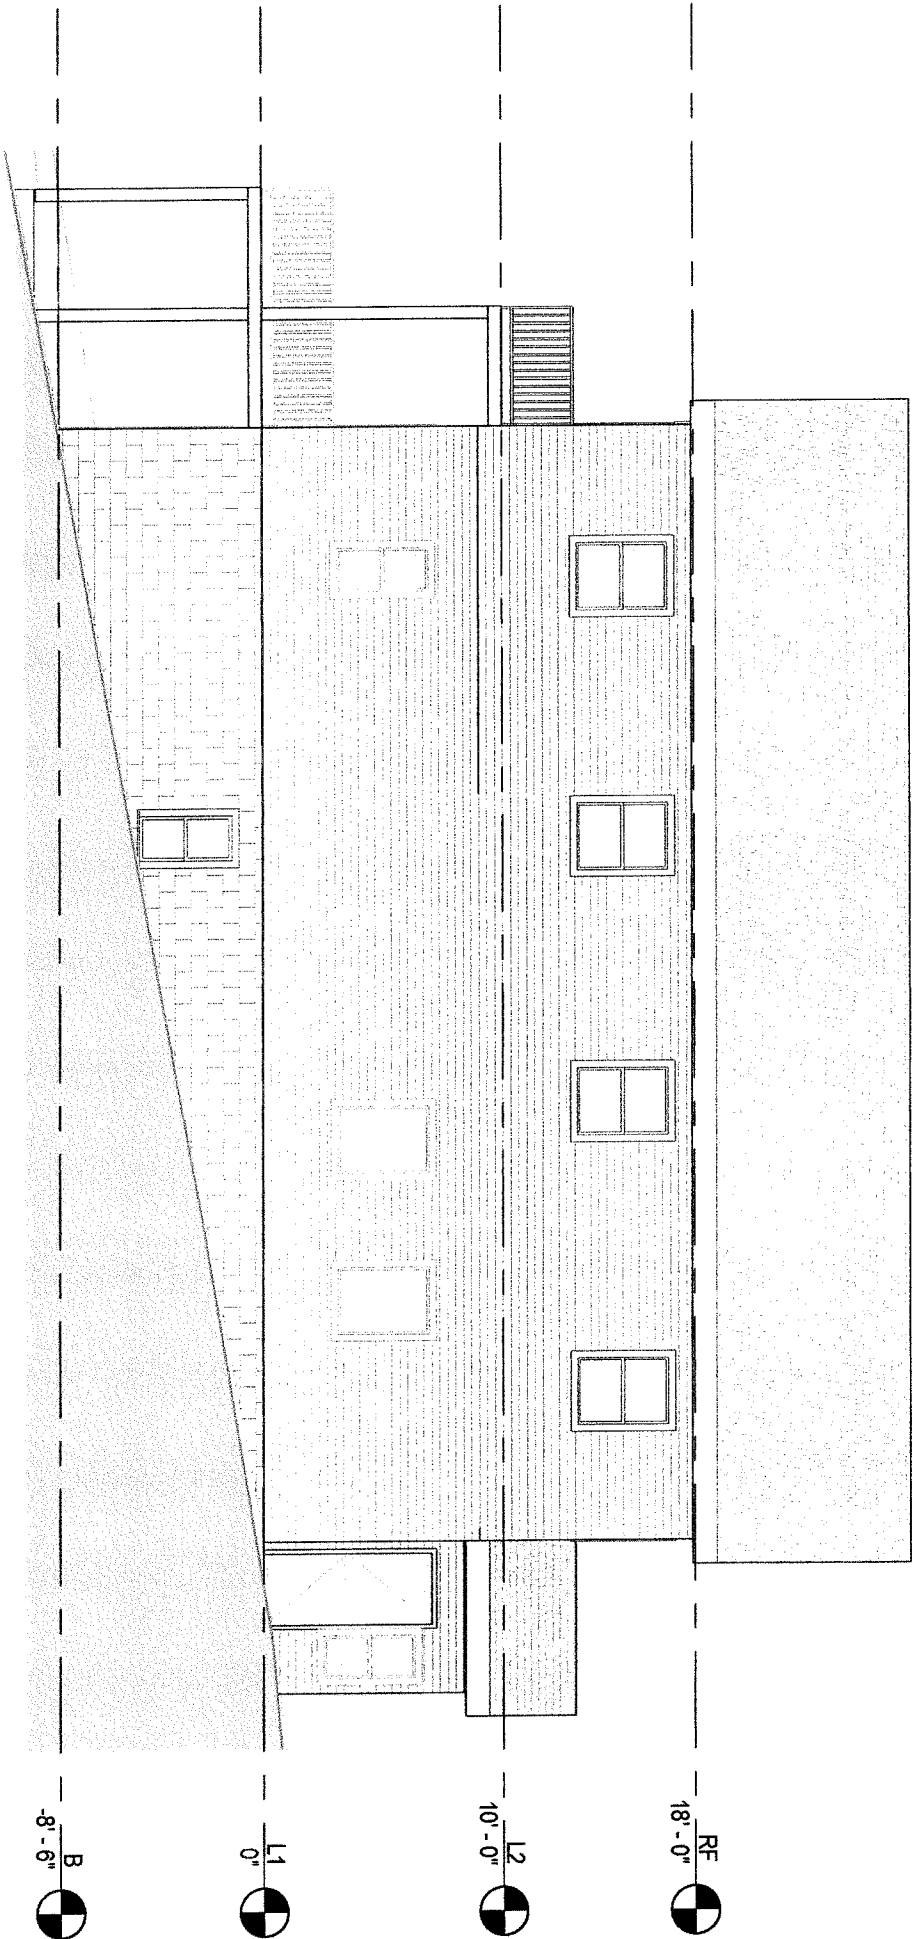

LAKEHOUSE
66 Attitash Rd
Amesbury, MA | 01913



West Elevation

1/8"

DATE



0000

09/05/23

1/8" = 1'-0"

A3.03

SKETCHBOOK

 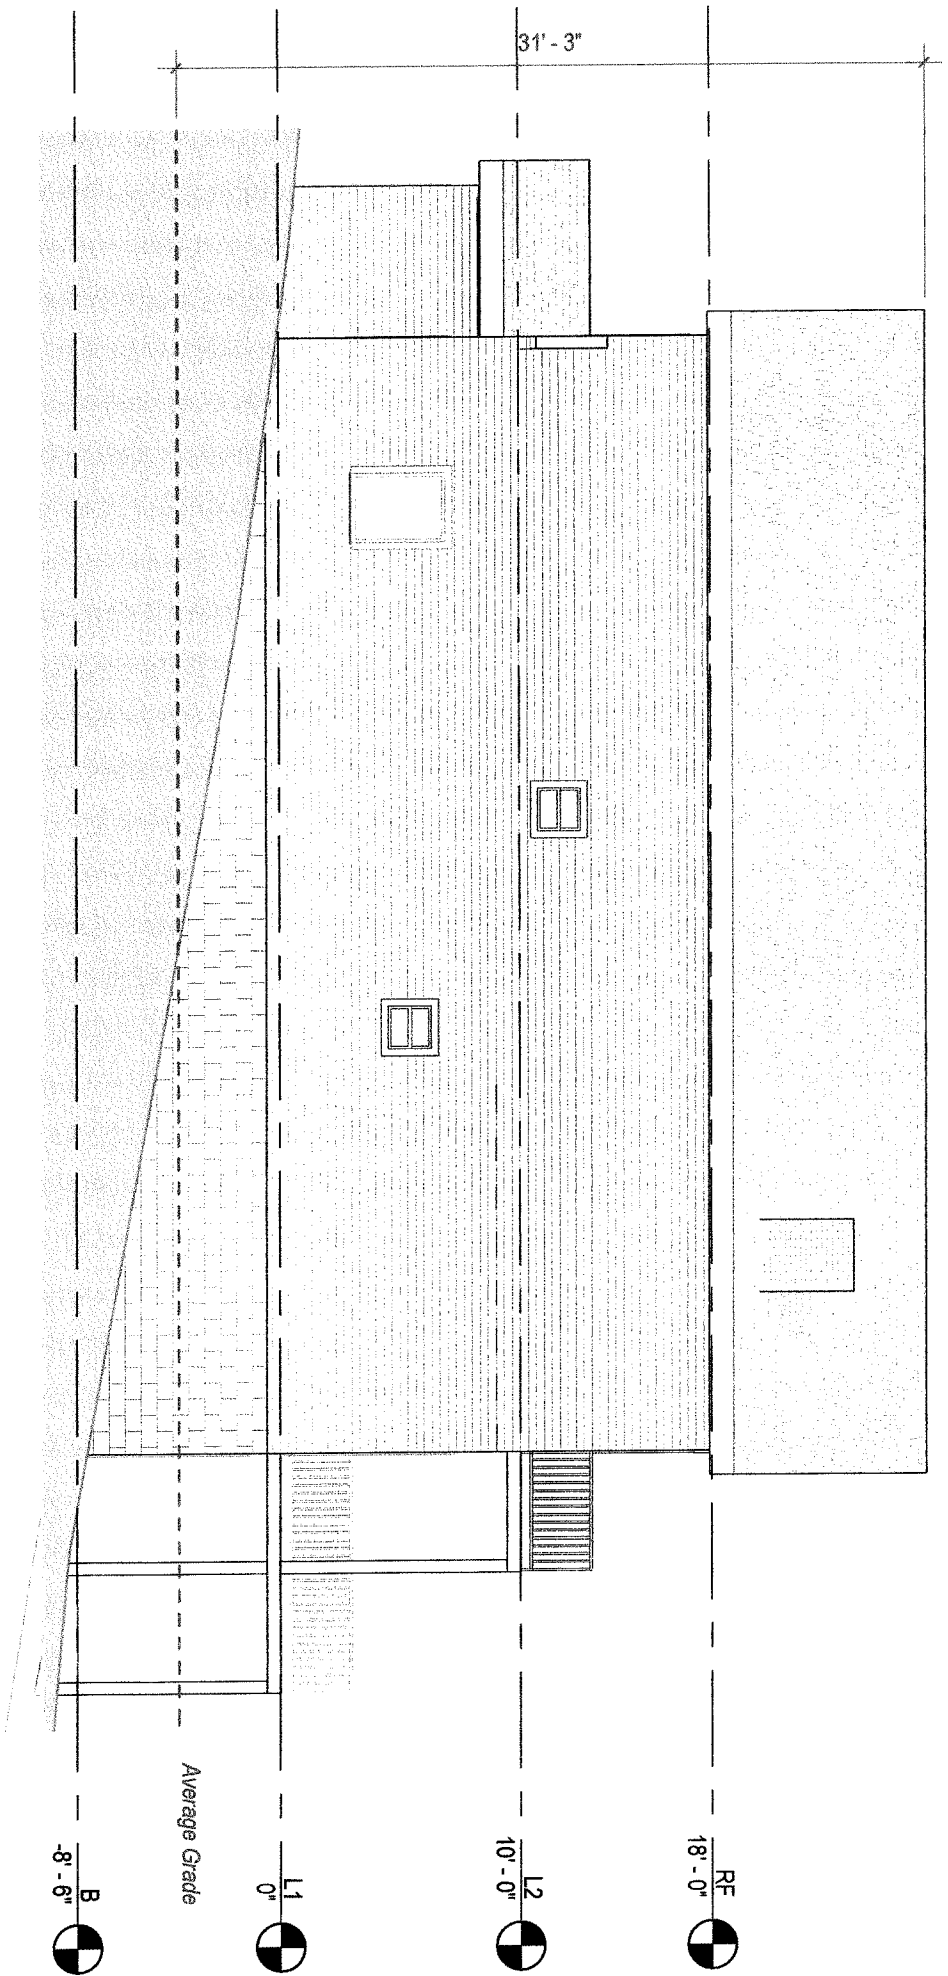


LAKEHOUSE
66 Attlash Rd
Amesbury, MA | 01913

⊕

East Elevation		TITLE
DATE	09/05/23	
SCALE	1/8" = 1'-0"	
PROJECT #	0000	

A3.01

SHEET NUMBER

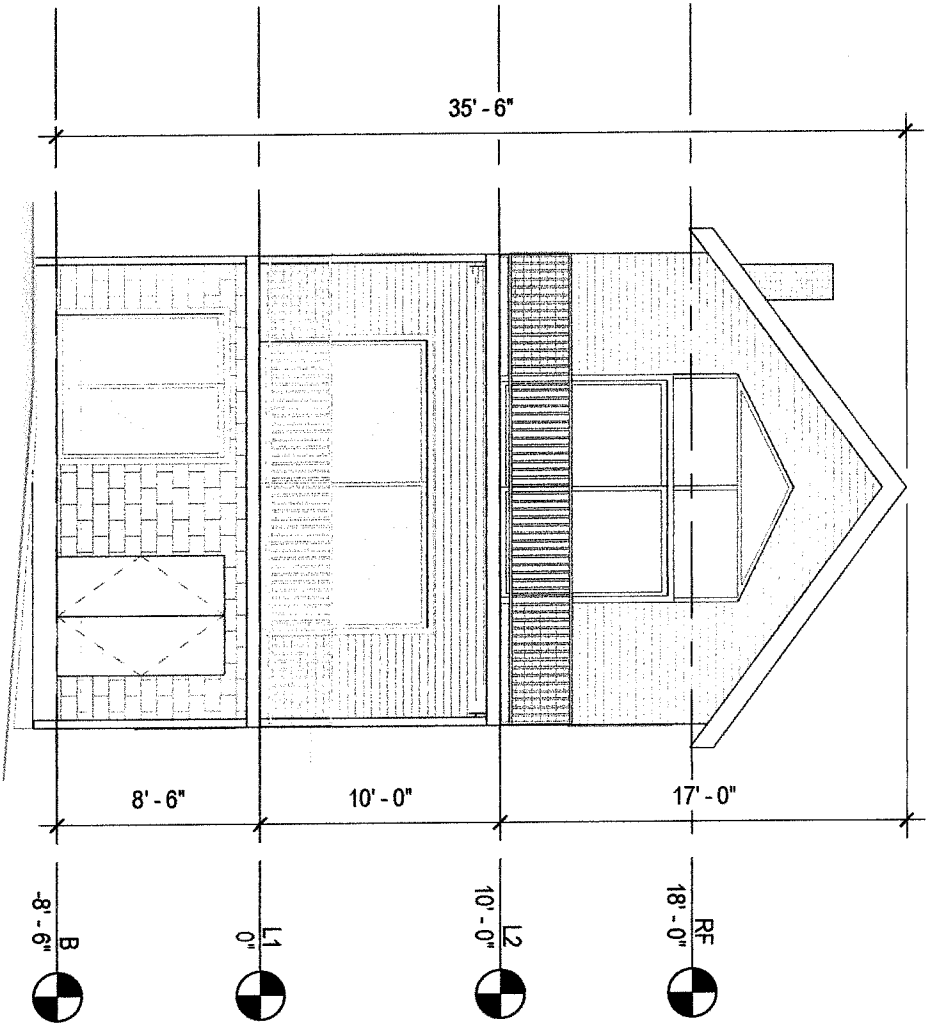

LAKEHOUSE

66 Attitash Rd
Amesbury, MA | 01913



South Elevation

TITLE

09/05/23



DATE

1/8" = 1'-0"

SCALE

A3.04

SEE DRAWINGS

 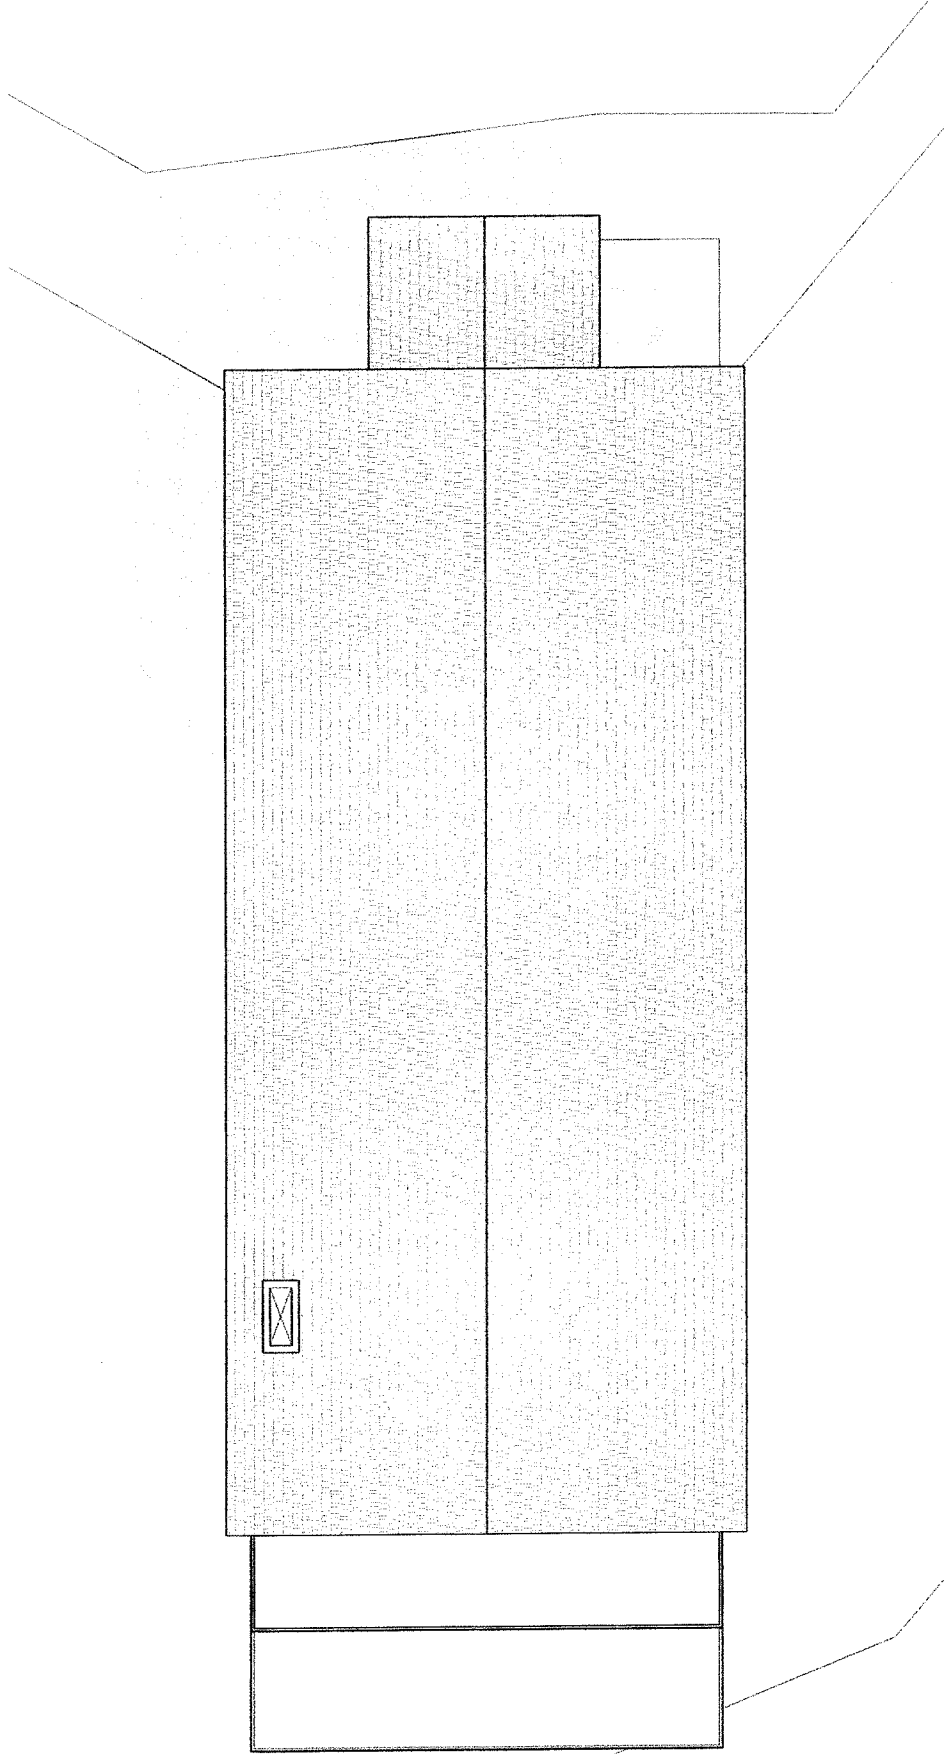


LAKEHOUSE
66 Attitash Rd
Amesbury, MA | 01913

Roof Plan		TYPE
MODIFIED	0000	DATE PROJECT
09/05/23	1/8" = 1'-0"	SCALE

A1.03

SKETCH NUMBER

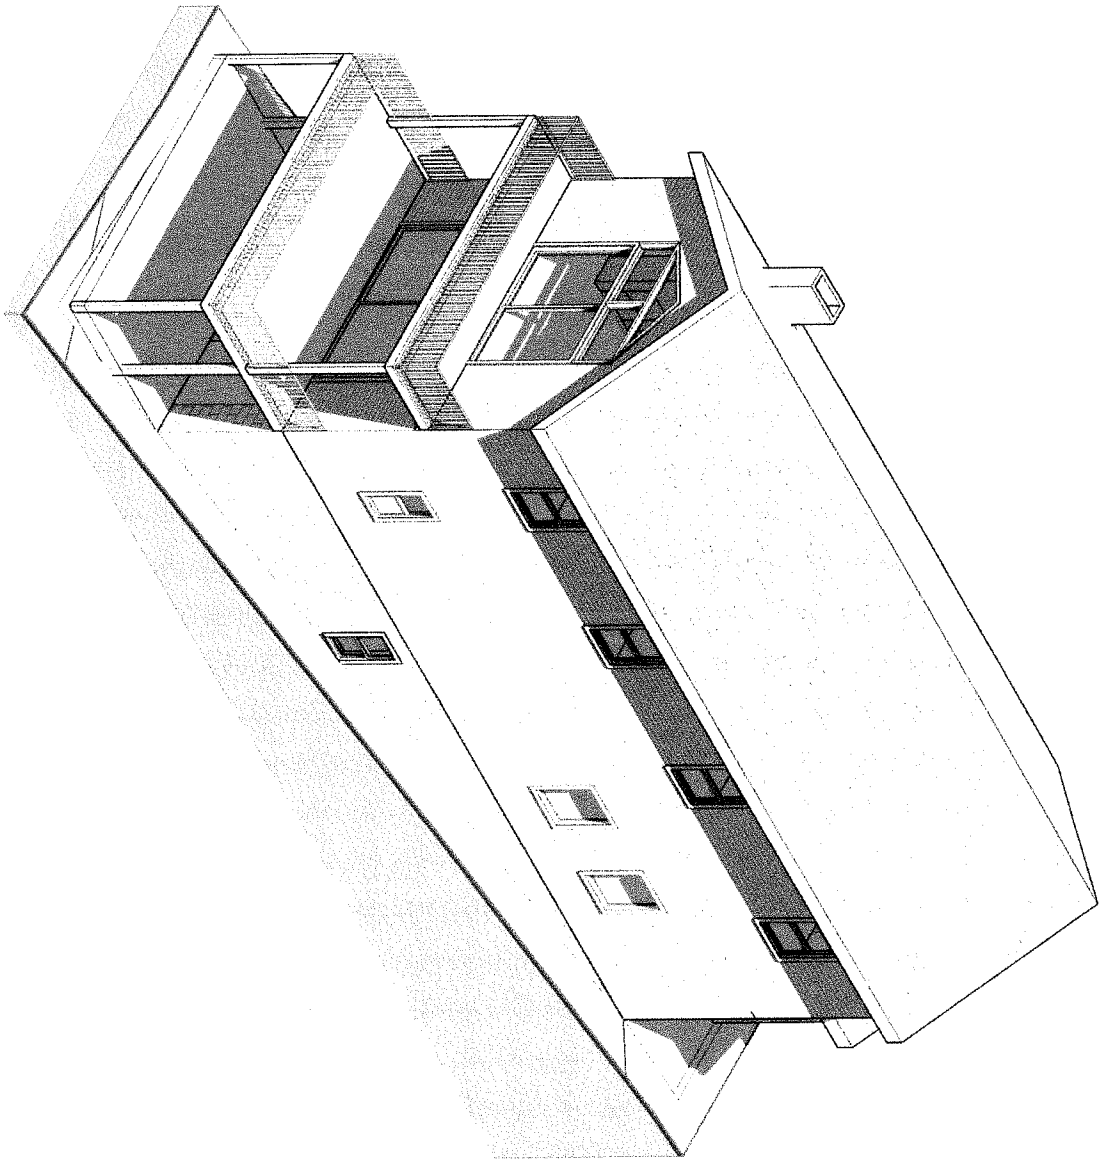

LAKEHOUSE

66 Attitash Rd
Amesbury, MA | 01913



Axonometric

TUE

ADDITIONS

DATE PROJ #

DATE



0000

SCALE

09/05/23

A3.00

SEE EXHIBIT

 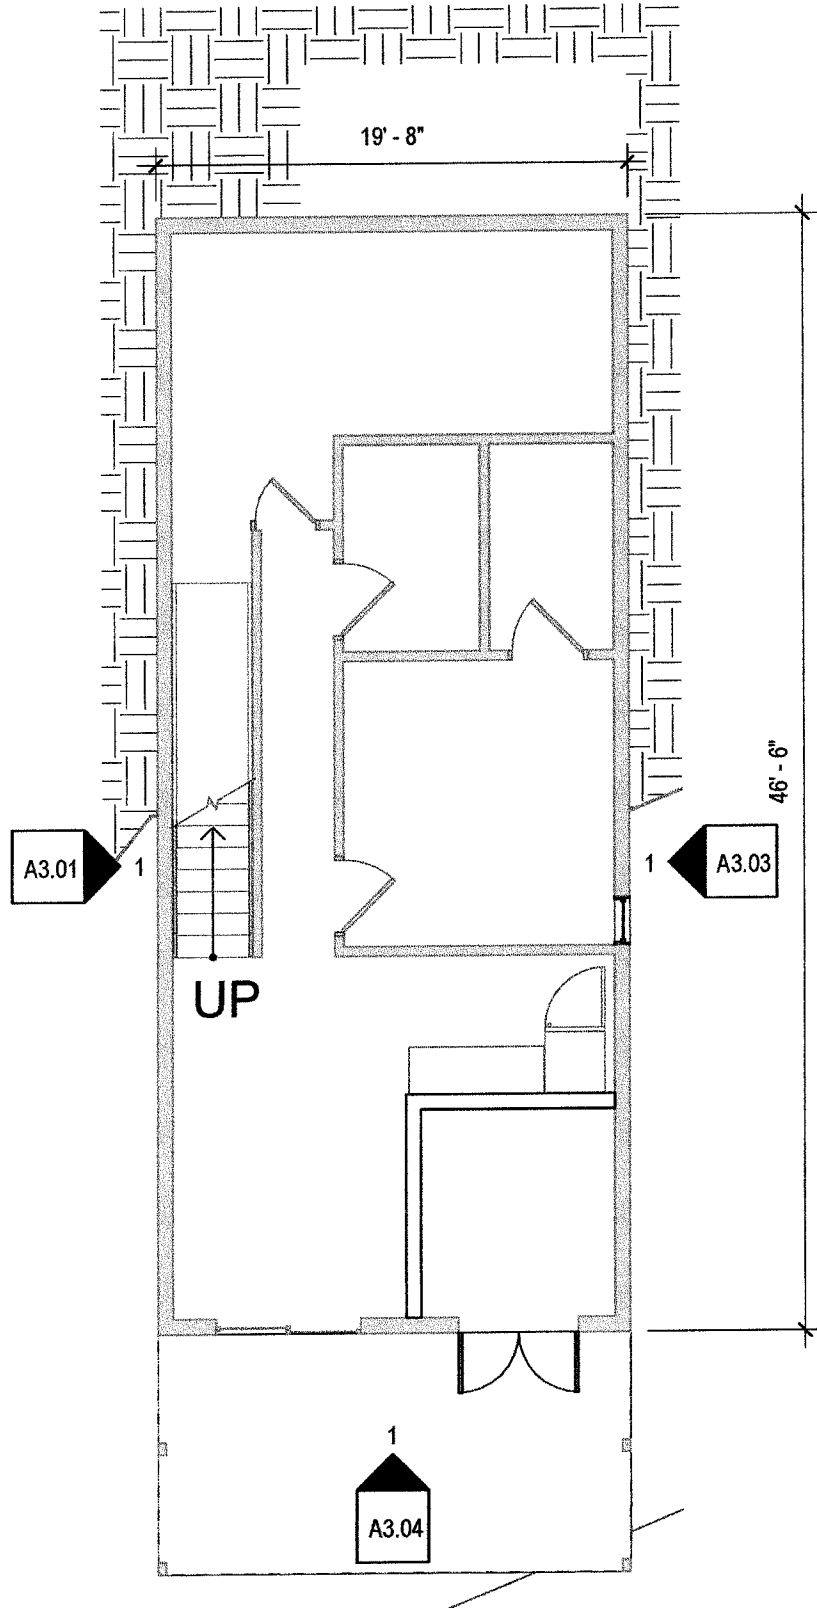



LAKEHOUSE
 66 Attitash Rd
 Amesbury, MA | 01913

A north arrow symbol pointing towards the top right of the page.

Basement Plan	
REVISED	DATE
0000	09/05/23
SCALE	1/8" = 1'-0"

SKETCH NUMBER

A1.00

 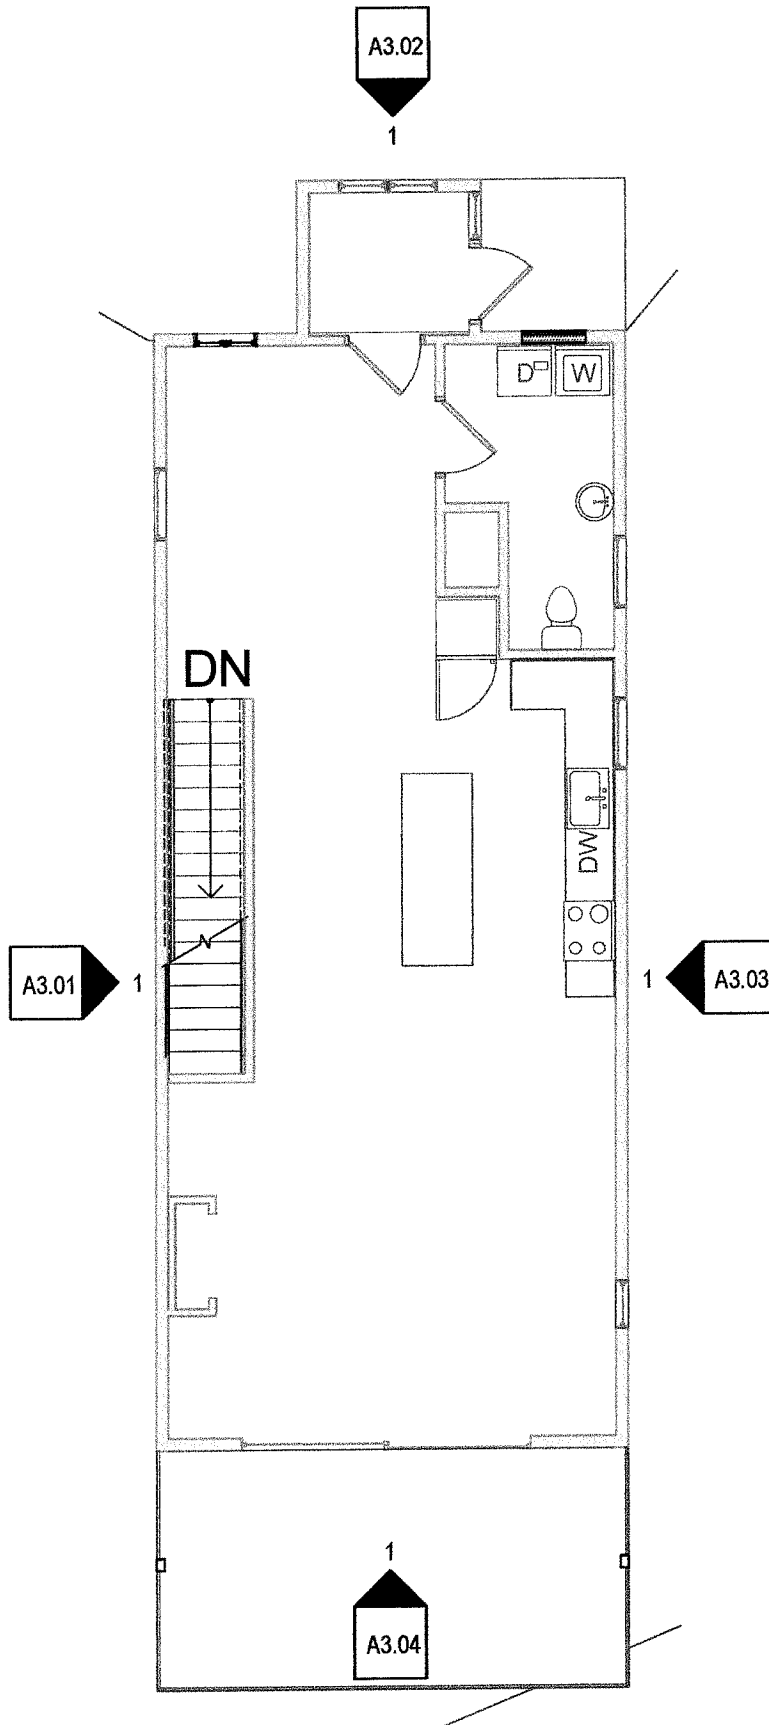


LAKEHOUSE
66 Attitash Rd
Amesbury, MA | 01913



First Floor Plan		TITLE
DATE	0000	DATE FROM
09/05/23	1/8" = 1'-0"	SCALE

A1.01

SKETCH NUMBER

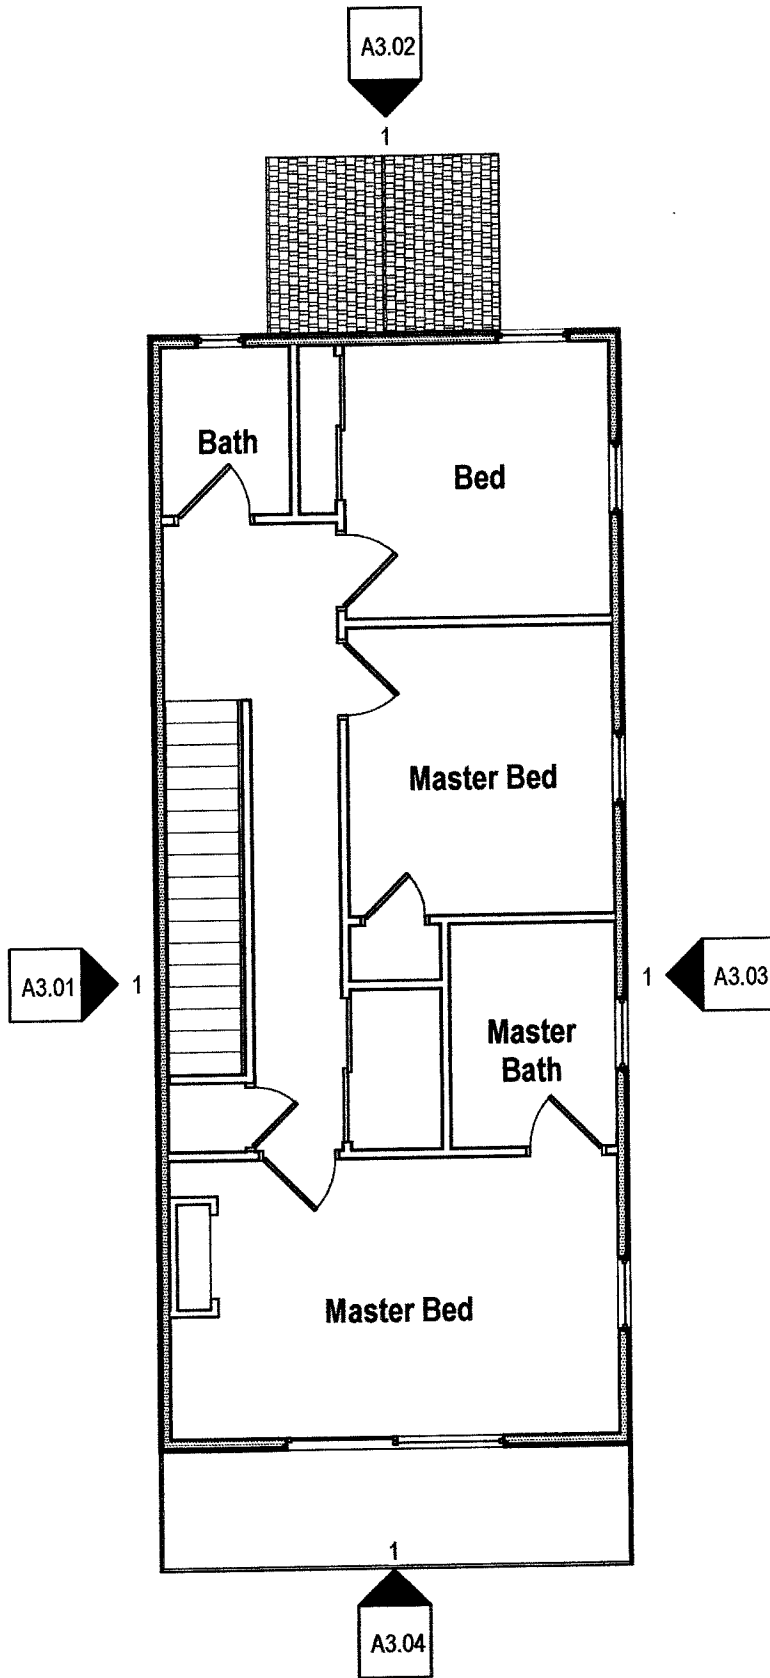

LAKEHOUSE

66 Attitash Rd
Amesbury, MA | 01913



Second Floor Plan

NO. OF FLOORS	0000
DATE	09/05/23
SCALE	1/8" = 1'-0"

A1.02