



# Amesbury

Community & Economic Development  
Tel: (978) 388-8110  
Fax: (978) 388-6727

39 South Hunt Rd.  
Amesbury, MA 01913  
freyr@amesburyma.gov

## MEMORANDUM

May 13, 2025

NH Signs - Maura Sullivan  
66 Gold Ledge Ave.  
Auburn, NH 03032

### **Re: Sign Application for 108 Macy St.**

Ms. Sullivan,


At the May 12, 2025, duly posted meeting, the Board voted to approve the sign application for Sunoco at 108 Macy St. based on the revised sign submittal package attached to this letter.

The Planning Board's approval does not constitute an approval from the State Building Code. The next step in this process is to contact the Building Inspections Office for a building permit before installing the sign.

Respectfully,

Becky Frey  
Community Development Coordinator  
On Behalf of the Amesbury Planning Board

BL# 8000483801

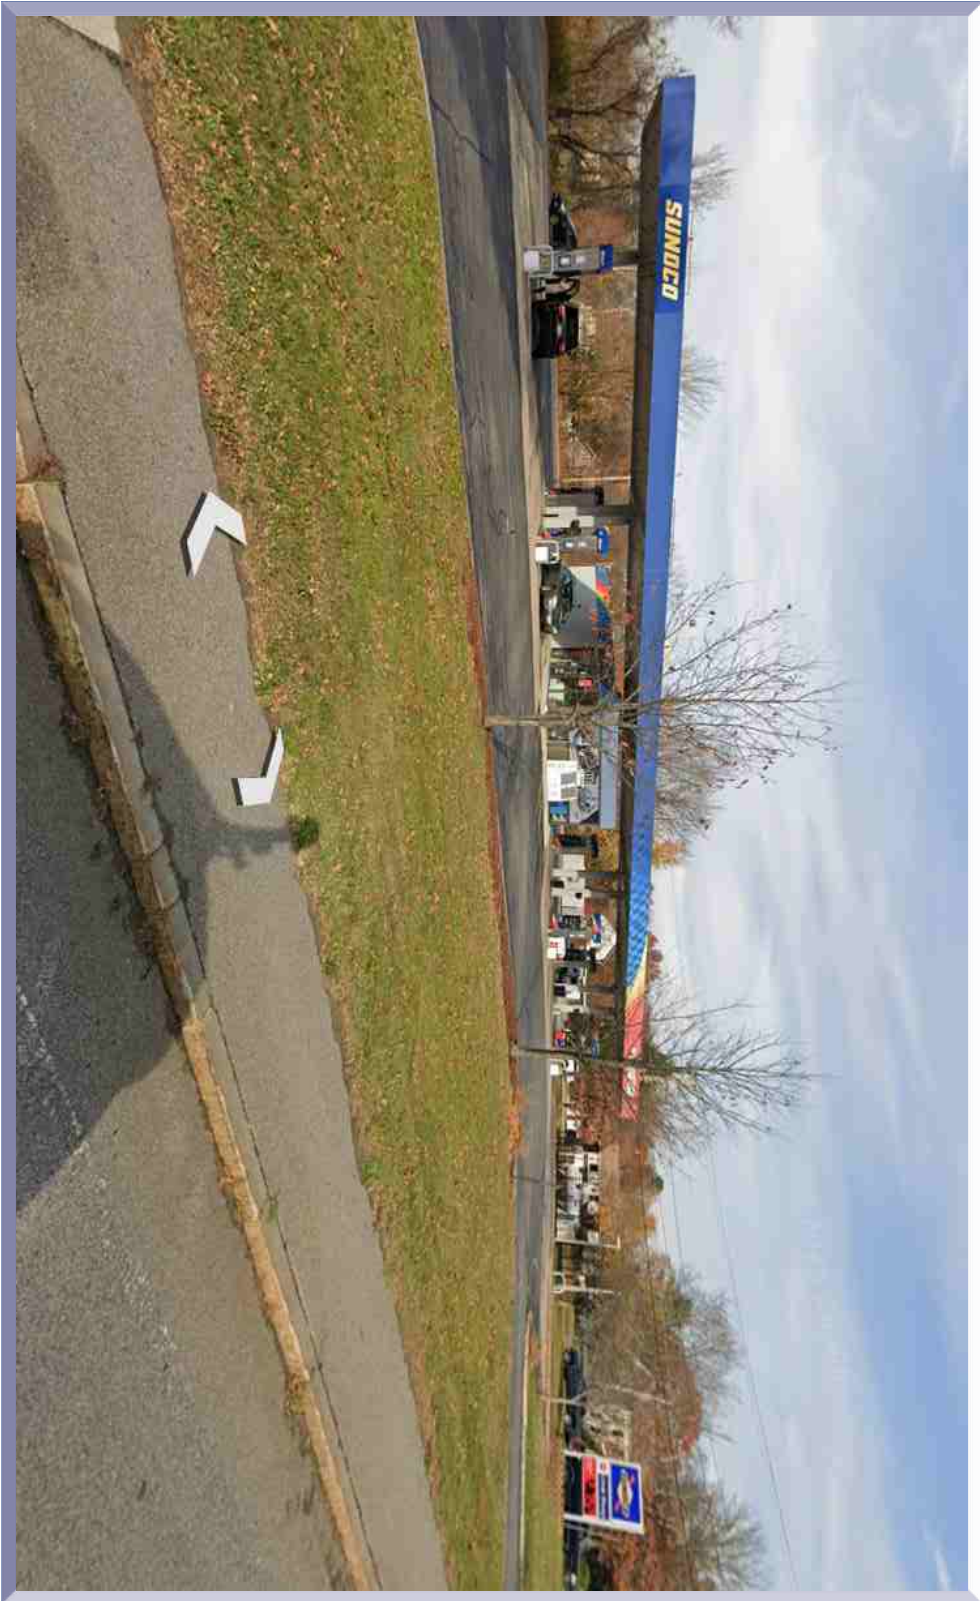



IMAGING THE PETROLEUM INDUSTRY FOR OVER 30 YEARS

Revisions:

|                           |            |
|---------------------------|------------|
| Rev. 0 - Original Drawing | 02/28/2025 |
|                           |            |
|                           |            |
|                           |            |

Address: 108 Macy Street  
Amesbury, MA 01913

Customer: NH SIGNS

Drawn by: EG

Job Number: SUN-30701-SR

Date: 02/28/2025

Customer Approval: \_\_\_\_\_

This original drawing is property of T.I. and is not to be exhibited, copied, or reproduced without permission.

<----- Please initial here





## Main ID Sign

### Scope of Work:

Retrofit existing sign per approved Fed Heath. drawing to include new Sunoco logo faces & 2-product 3-tier (REG Cash / REG Credit / DSL) LED pricers.  
Sign cabinets/poles etc to be painted Sunoco Blue.  
Existing stone base surround to remain as is.  
Note: if reusing existing cabinets - ensure all cabinets are fully illuminating OR retrofit all existing cabinets with LED internal illumination kits.

### SUNOCO CONVERSION DF TP SYSTEM w/Polycarbonate Pan-Formed Faces (1½" Pan)

**Relace Existing Combo MID Cabinet: 61¾"x85¼"x8"**  
(Standard Sunoco Cabinet Size Shown)  
**USE EXISTING 1-3/4" RETAINER**  
Sunoco ID (Embossed)

**NEW Price Sign: 58"x85¼"x8"**  
(opaque face)  
**M2063 RETAINER**  
**Regular Cash, Regular Credit, Diesel**  
12" Able 7-Segment LEDs (red/red/green)


**ID FACES WILL BE SHIPPED UNTRIMMED:  
INSTALLER TO TRIM IN FIELD**

### EXISTING PYLON




## NON-STANDARD

### DAY VIEW

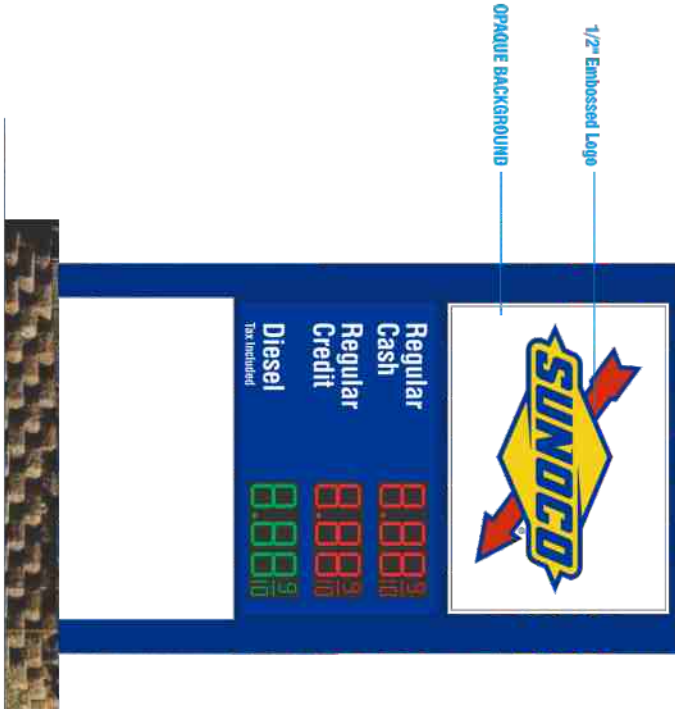

### PROPOSED PYLON OAH REMAINS THE SAME

### NIGHT VIEW

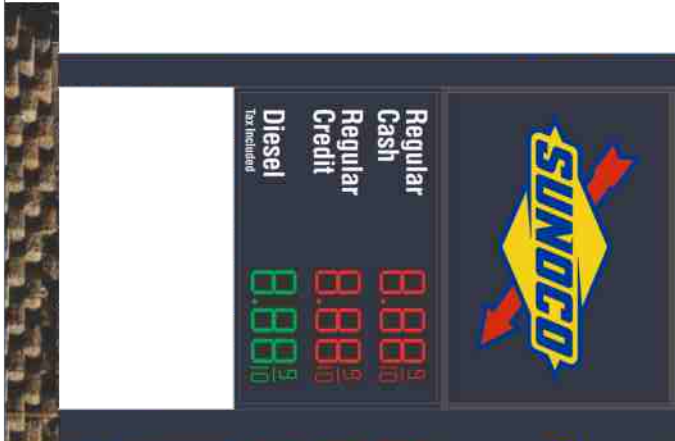

### Square Footage Totals:

**Existing:**  
70.9 sq ft  
**Proposed:**  
Retain Existing sq ft



|   |                                                                                   |
|---|-----------------------------------------------------------------------------------|
| Manufacturing Facilities:<br>Oconomowoc, Illinois - Jacksonville - Clinton<br>Oconomowoc, Wisconsin - Lafayette - Reno - San<br>Bernardino - San Francisco - San Jose - San<br>Antonio - Dallas - Houston - Phoenix - Portland<br>Vancouver, British Columbia - Vancouver, Canada<br>Chattanooga, Tennessee - Knoxville - Tulsa<br>Denver, Colorado - Denver, Colorado - Austin, Texas<br>Building Quality Signage Since 1901 | Revisions:<br>Rev. 0 - Original Drawing<br>Rev. 1 - MID.<br>Rev. 2 - Updated MID. |
|---|-----------------------------------------------------------------------------------|

|   |                                                                          |
|---|--------------------------------------------------------------------------|
| Account Rep:<br>Project Manager: <b>Jaylin Stone</b><br>Drawn By: <b>suzi rambin</b><br>DATE: 03.14.25<br>144 EASTERN BLVD., SUITE 100, WESTPORT, MA 01886<br>TEL: 978.339.1234 FAX: 978.339.1235<br>WWW.FEDERALSIGN.COM | Project Location:<br><b>SUNOCO</b><br>108 MACY ST.<br>AMESBURY, MA 01913 |
|---|--------------------------------------------------------------------------|

|                                                     |                                                     |
|-----------------------------------------------------|-----------------------------------------------------|
| <b>SUNOCO</b><br>108 MACY ST.<br>AMESBURY, MA 01913 | <b>SUNOCO</b><br>108 MACY ST.<br>AMESBURY, MA 01913 |
|-----------------------------------------------------|-----------------------------------------------------|

|   |                                                     |
|---|-----------------------------------------------------|
| This original drawing<br>is the property of Federal<br>Sign Company, LLC and is<br>not to be reproduced<br>without the written<br>permission of Federal<br>Sign Company, LLC or its<br>authorized agent. ©2008 | <b>SUNOCO</b><br>108 MACY ST.<br>AMESBURY, MA 01913 |
|---|-----------------------------------------------------|



IMAGING THE PETROLEUM INDUSTRY FOR OVER 30 YEARS

|                                                        |                                 |
|--------------------------------------------------------|---------------------------------|
| Address: <b>108 Macy Street<br/>Amesbury, MA 01913</b> | Job Number: <b>SUN-30701-SR</b> |
| Customer: NH SIGNS                                     | Date: 02/28/2025                |
| Drawn by: EG                                           | Customer Approval: _____        |

|                                                                                   |                                        |
|-----------------------------------------------------------------------------------|----------------------------------------|
| Revisions:<br>Rev. 0 - Original Drawing<br>Rev. 1 - MID.<br>Rev. 2 - Updated MID. | 02/28/2025<br>03/17/2025<br>04/25/2025 |
|-----------------------------------------------------------------------------------|----------------------------------------|

|                                                        |                                 |
|--------------------------------------------------------|---------------------------------|
| Address: <b>108 Macy Street<br/>Amesbury, MA 01913</b> | Job Number: <b>SUN-30701-SR</b> |
| Customer: NH SIGNS                                     | Date: 02/28/2025                |
| Drawn by: EG                                           | Customer Approval: _____        |

This original drawing is property of T.I. and is not to be exhibited, copied, or reproduced without permission.


\*\*\*\*\* Please initial here \*\*\*\*\*




**Qty: 8 Canopy Columns**  
**165'-0" x 30'-0" x 36"**

## Dimensional - Illuminated Fascia


## Existing Gas Canopy

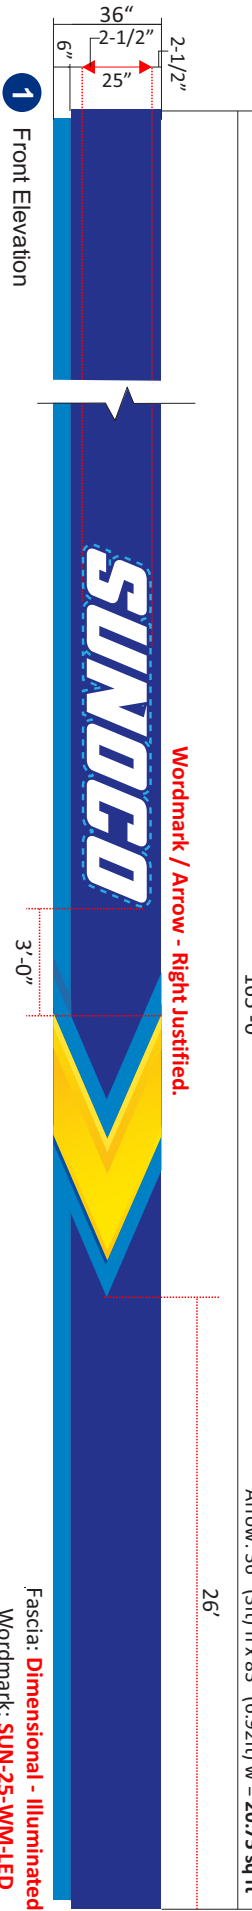


## 1 Front Elevation

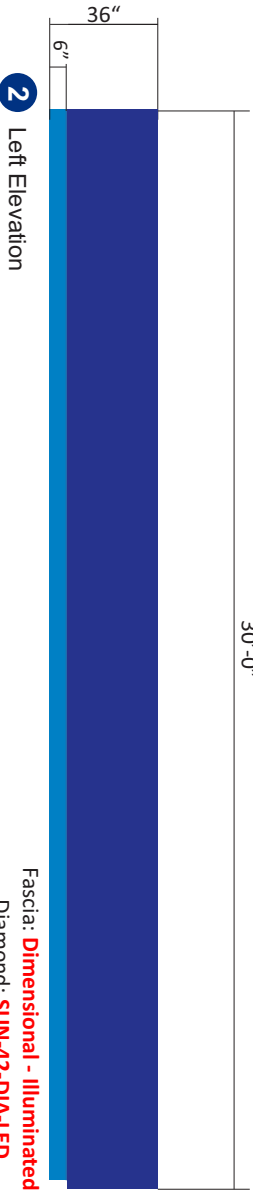



## 2 Left Elevation

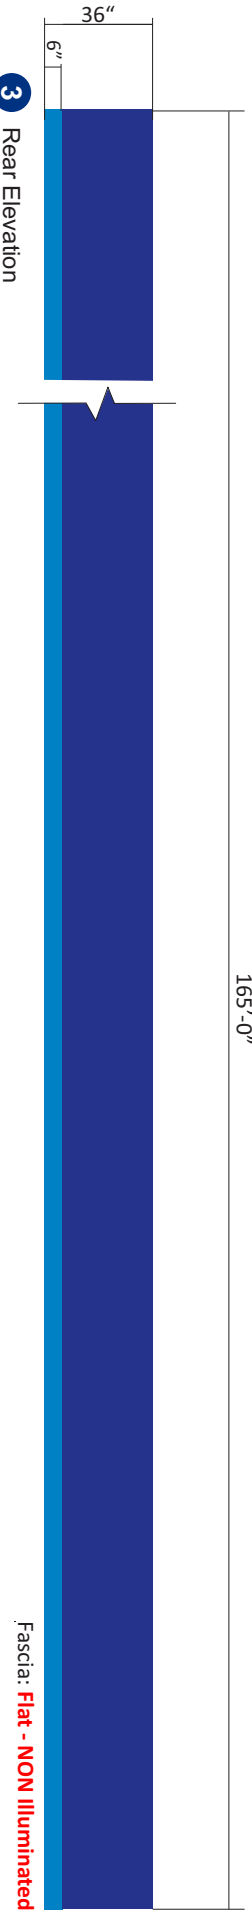

### 3 Rear Elevation

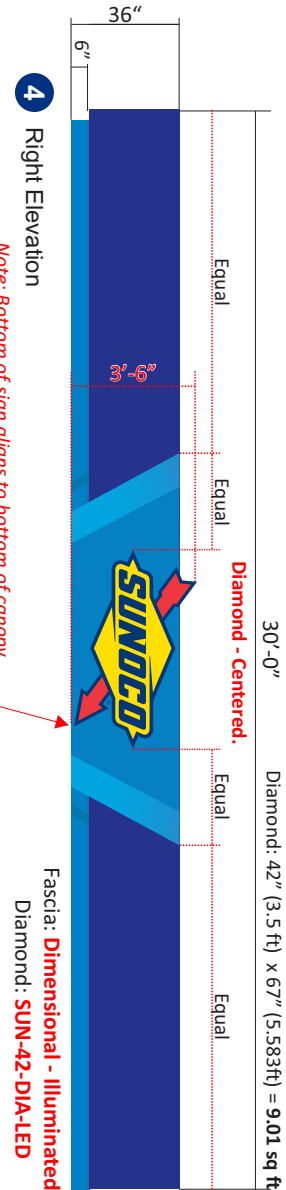

#### 4 Right Elevation

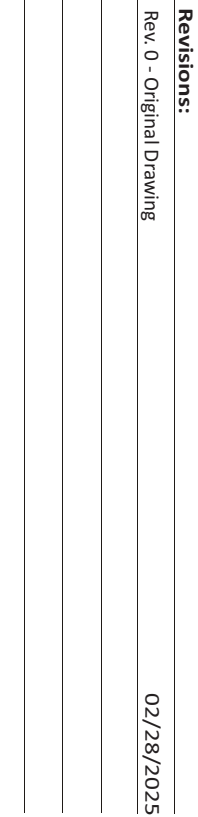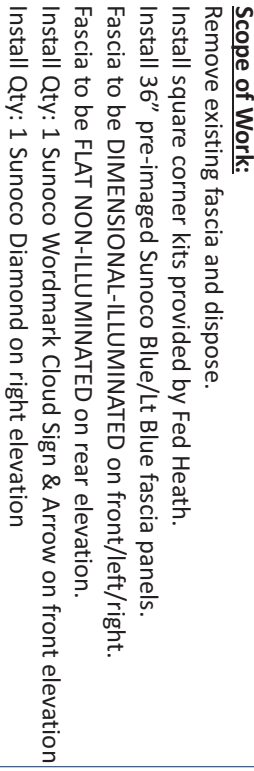

Revisions:  
Rev. 0 - Original Drawing

Address: **108 Macy Street**  
**Amesbury, MA 01913**

---

Customer: NH SIGNS

---

Drawn by: EG

**Job Number: SUN-30701-SR**

**Date: 02/28/2025**

---

**Customer Approval: \_\_\_\_\_**

*This original drawing is property of T.I. and is not to be exhibited, copied, or reproduced without permission.*

**Please initial here**





## Wordmark & Arrow



Address: **108 Macy Street**  
**Amosbury MA 01043**

**Job Number: SUN-30701-SR**

Date: 02/28/2025

**Customer: NH SIGNS**

Drawn by: EG

**Customer Approval:**

*This original drawing is property of T.I. and is not to be exhibited, copied, or reproduced without permission.*

Please initial here



IMAGING THE PETROLEUM INDUSTRY FOR OVER 30 YEARS






Canopy Diamond Sign

- 01

-Vacuum Formed Polycarbonate Face w/ 1/4" thk Embossed Logo  
(See Emboss Detail Below)
- 02

-Vacuum Formed Polycarbonate Opaque Backer w/ clear "window" around rear perimeter for Halo Lighting.
- 03

-Clear Halo Window around Rear Perimeter of sign

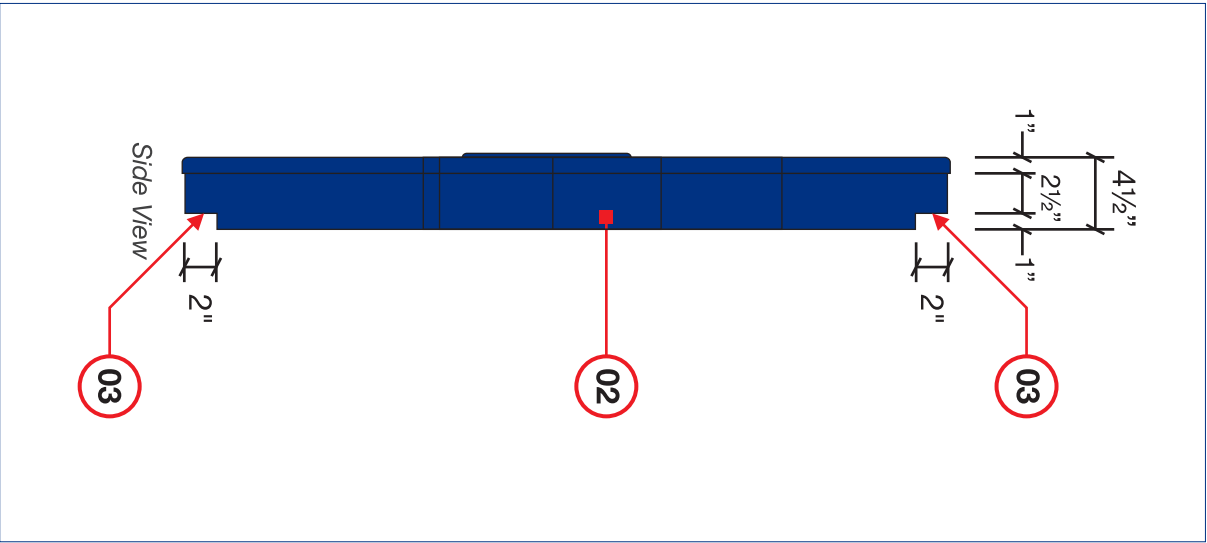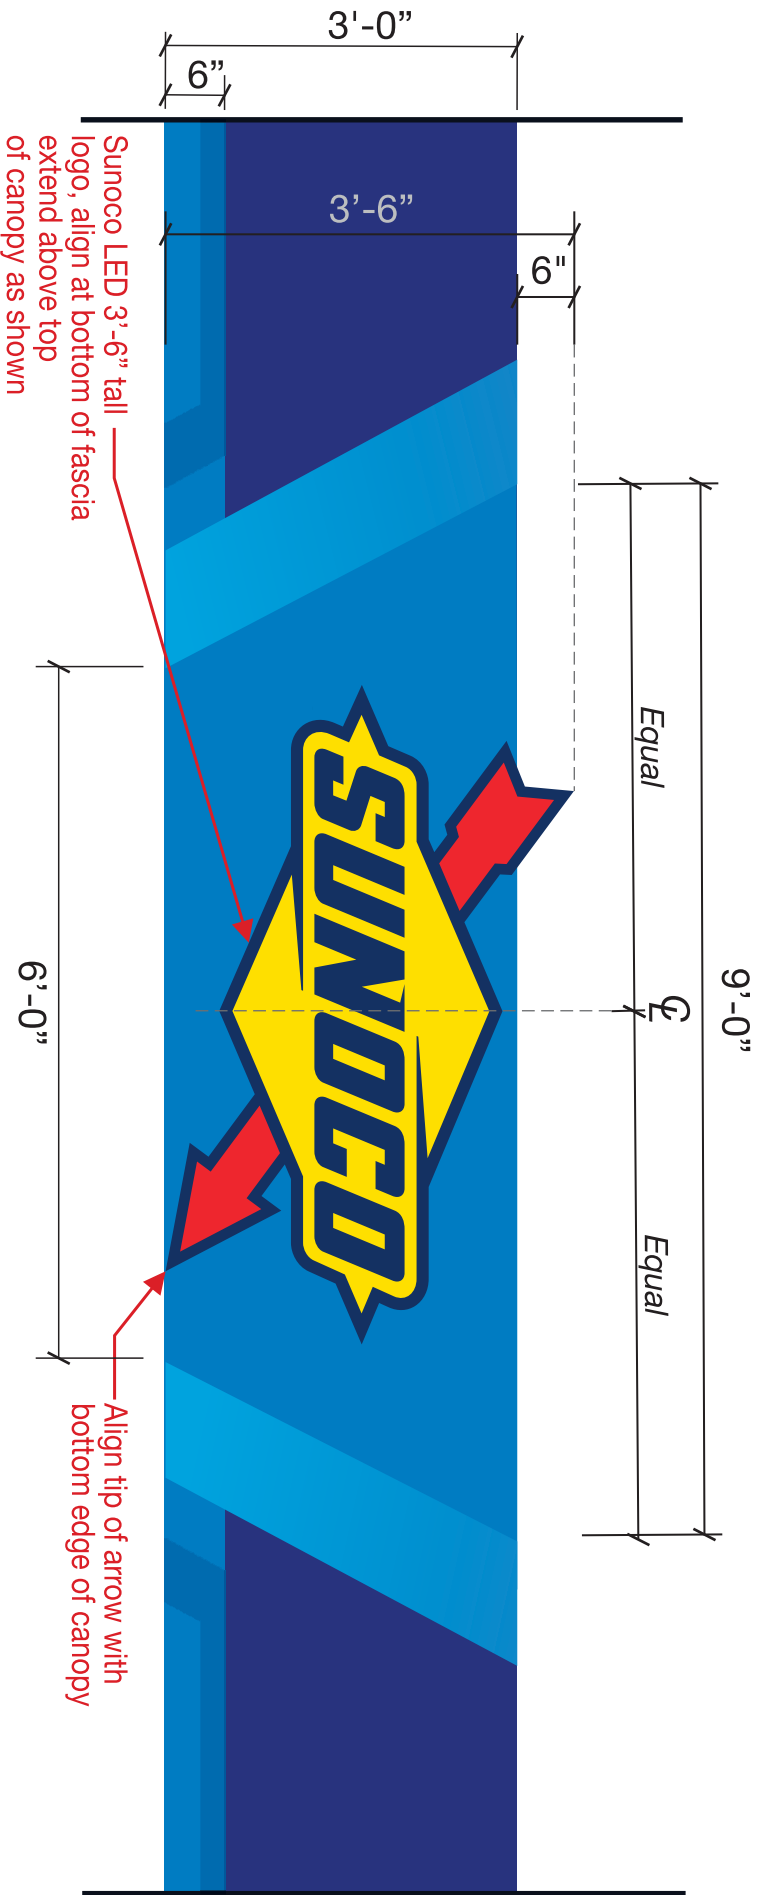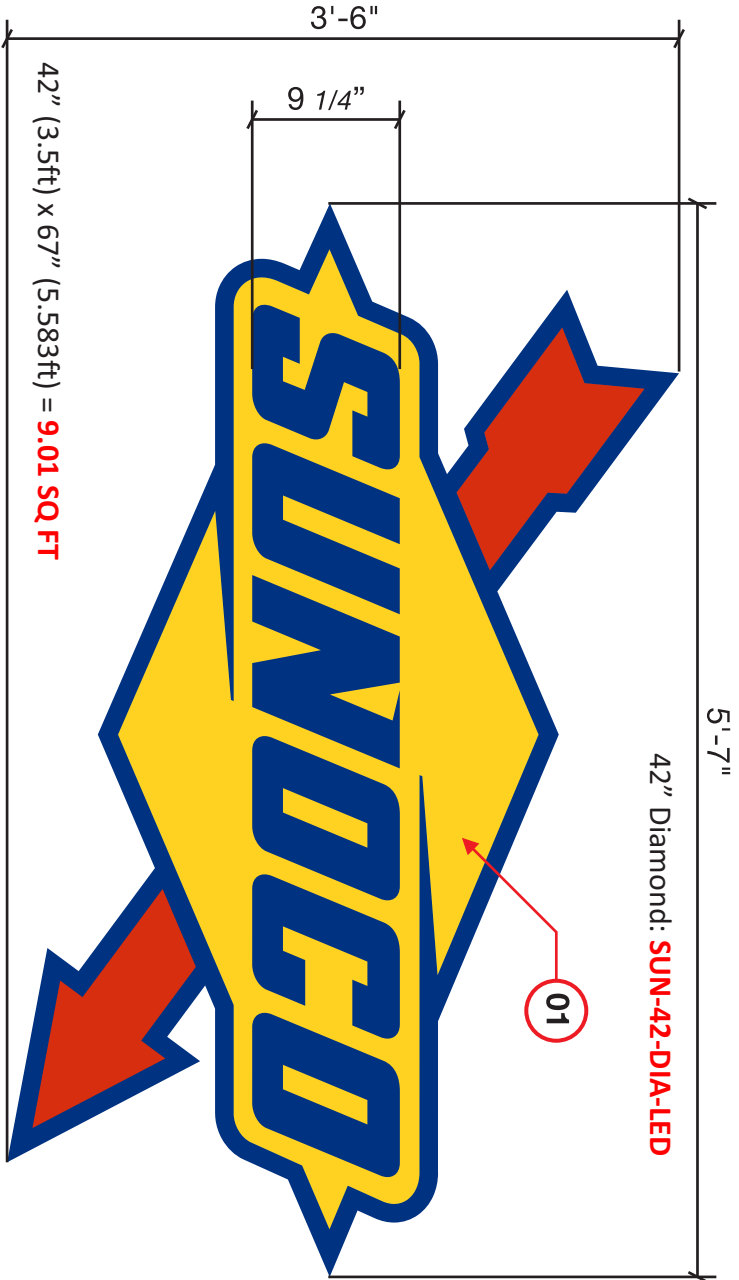

IMAGING THE PETROLEUM INDUSTRY FOR OVER 30 YEARS

| Revisions:                |            |
|---------------------------|------------|
| Rev. 0 - Original Drawing | 02/28/2025 |
|                           |            |
|                           |            |
|                           |            |

Address: **108 Macy Street**  
**Amesbury, MA 01913**

Customer: NH SIGNS

Drawn by: EG


**Job Number: SUN-30701-SR**

Date: 02/28/2025

Customer Approval: \_\_\_\_\_

This original drawing is property of T.I. and is not to be exhibited, copied, or reproduced without permission.





----- Please initial here -----

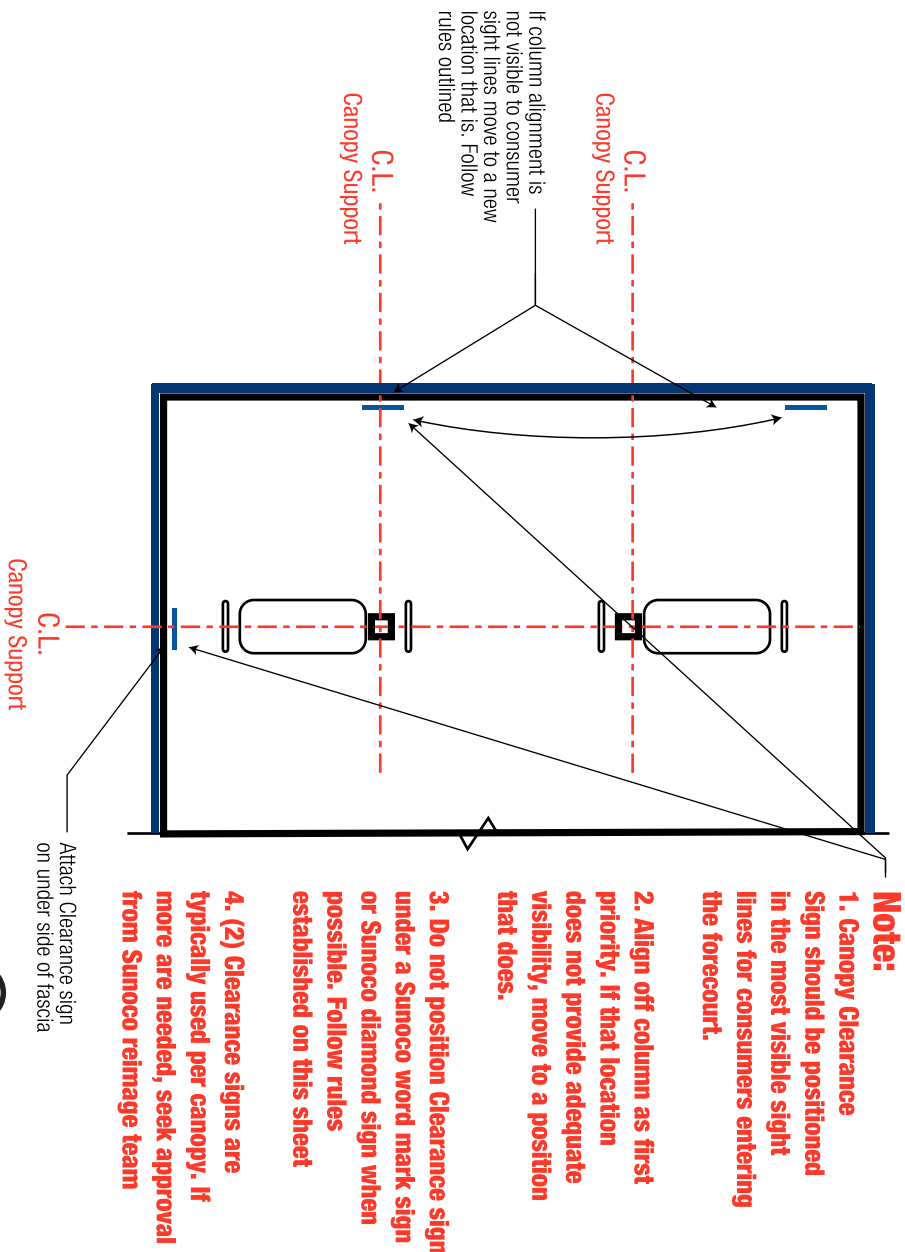

Plan View - Location of sign

SCALE: 1 1/2" = 1'-0"

D

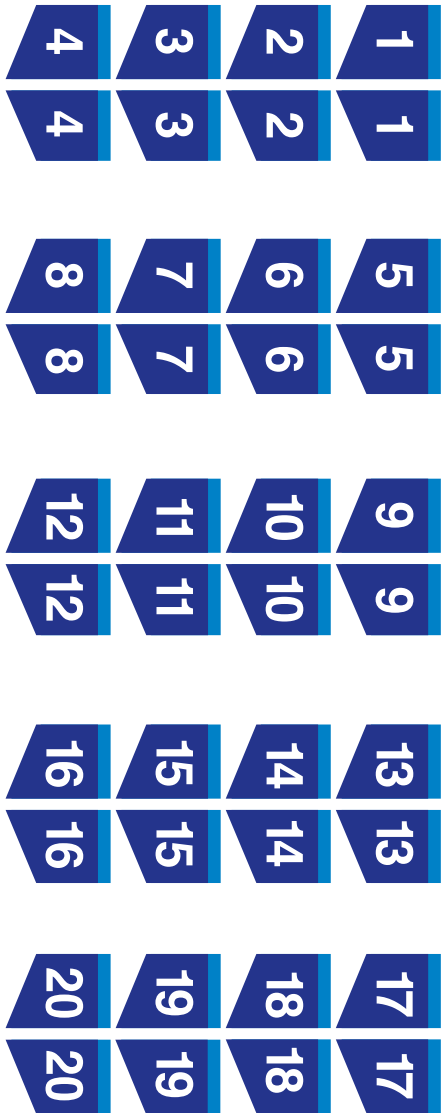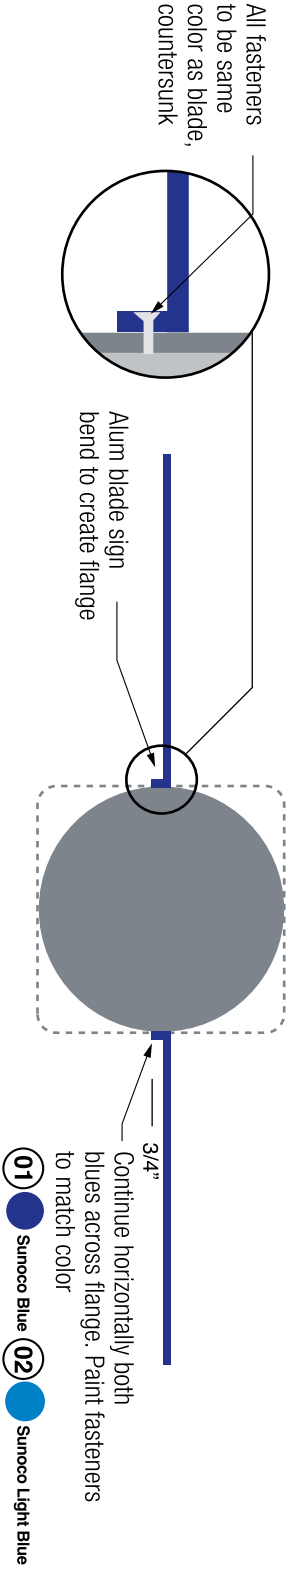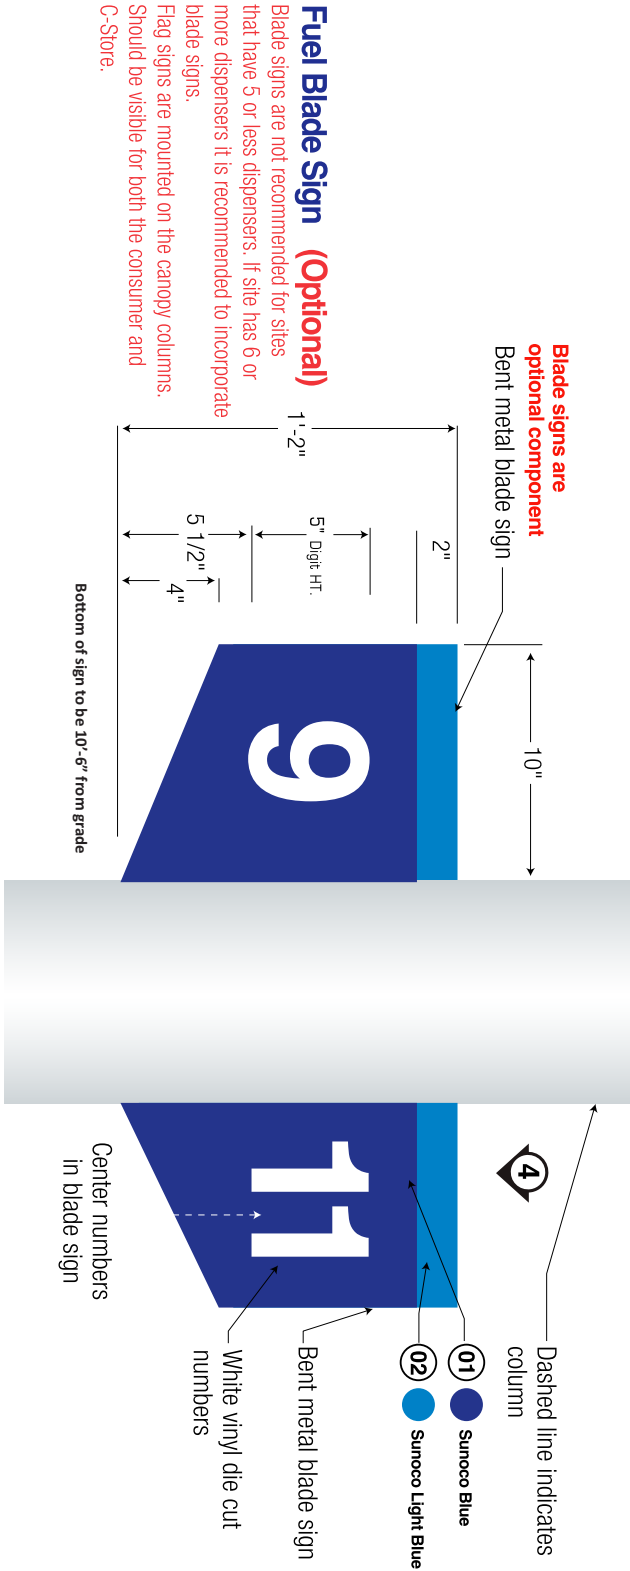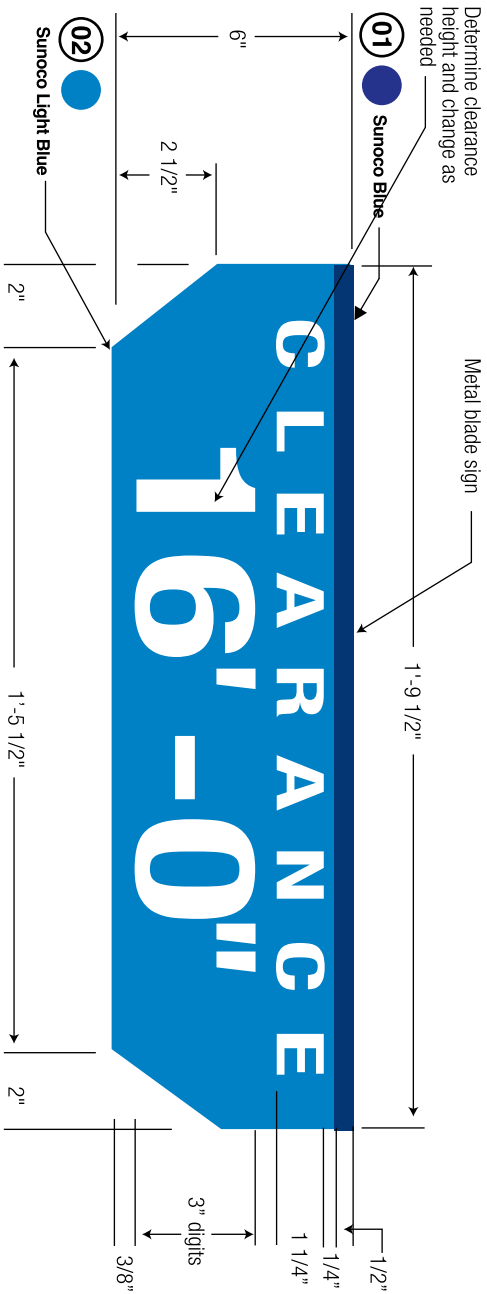

Scope of Work:

Pressure wash gas canopy decking.  
Paint gas canopy decking white IF NEEDED.  
Replace decking lights with LED if existing are not already LED.

Per Sunoco specifications, all gas canopy decks should be White;

diesel canopy decking should be painted Black.

Canopy decks should be clean and free of peeling paint.

Canopy decks that are not clean should be power washed.

Canopy decks should be freshly re-painted if the underside was previously painted.

All canopy lights should be fully functional with clean lenses.

Damaged or missing lenses should be replaced.


If site does not currently have LED decking lights they must be updated to LED.

Existing Gas Canopy Decking & Lighting



Forecourt Scope of Work:

Vent Pipes to be painted Sunoco Light Gray  
Forecourt Bollards to be painted Sunoco Dark Gray.  
Light poles to be painted Sunoco Light Gray  
Painted curbing to be re-painted Sunoco Dark Gray

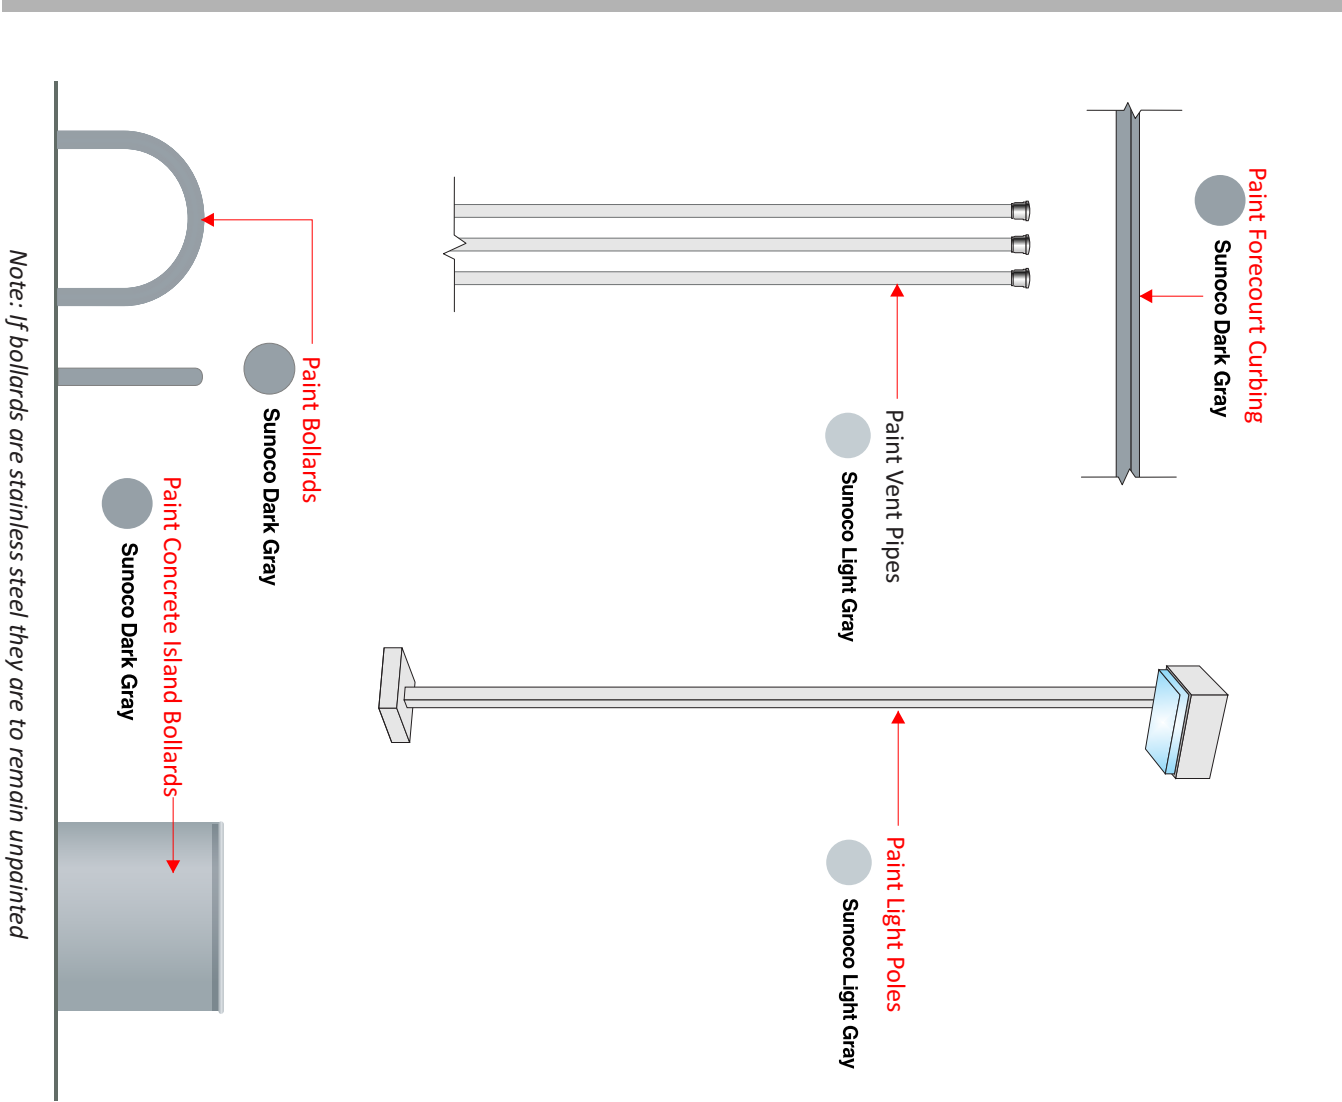

| Revisions:                |            |
|---------------------------|------------|
| Rev. 0 - Original Drawing | 02/28/2025 |
|                           |            |
|                           |            |
|                           |            |


|           |                                               |
|-----------|-----------------------------------------------|
| Address:  | <b>108 Macy Street<br/>Amesbury, MA 01913</b> |
| Customer: | NH SIGNS                                      |
| Drawn by: | EG                                            |

|                    |                     |
|--------------------|---------------------|
| Job Number:        | <b>SUN-30701-SR</b> |
| Date:              | 02/28/2025          |
| Customer Approval: | _____               |

This original drawing is property of T.I. and is not to be exhibited, copied, or reproduced without permission.

----- Please initial here -----<



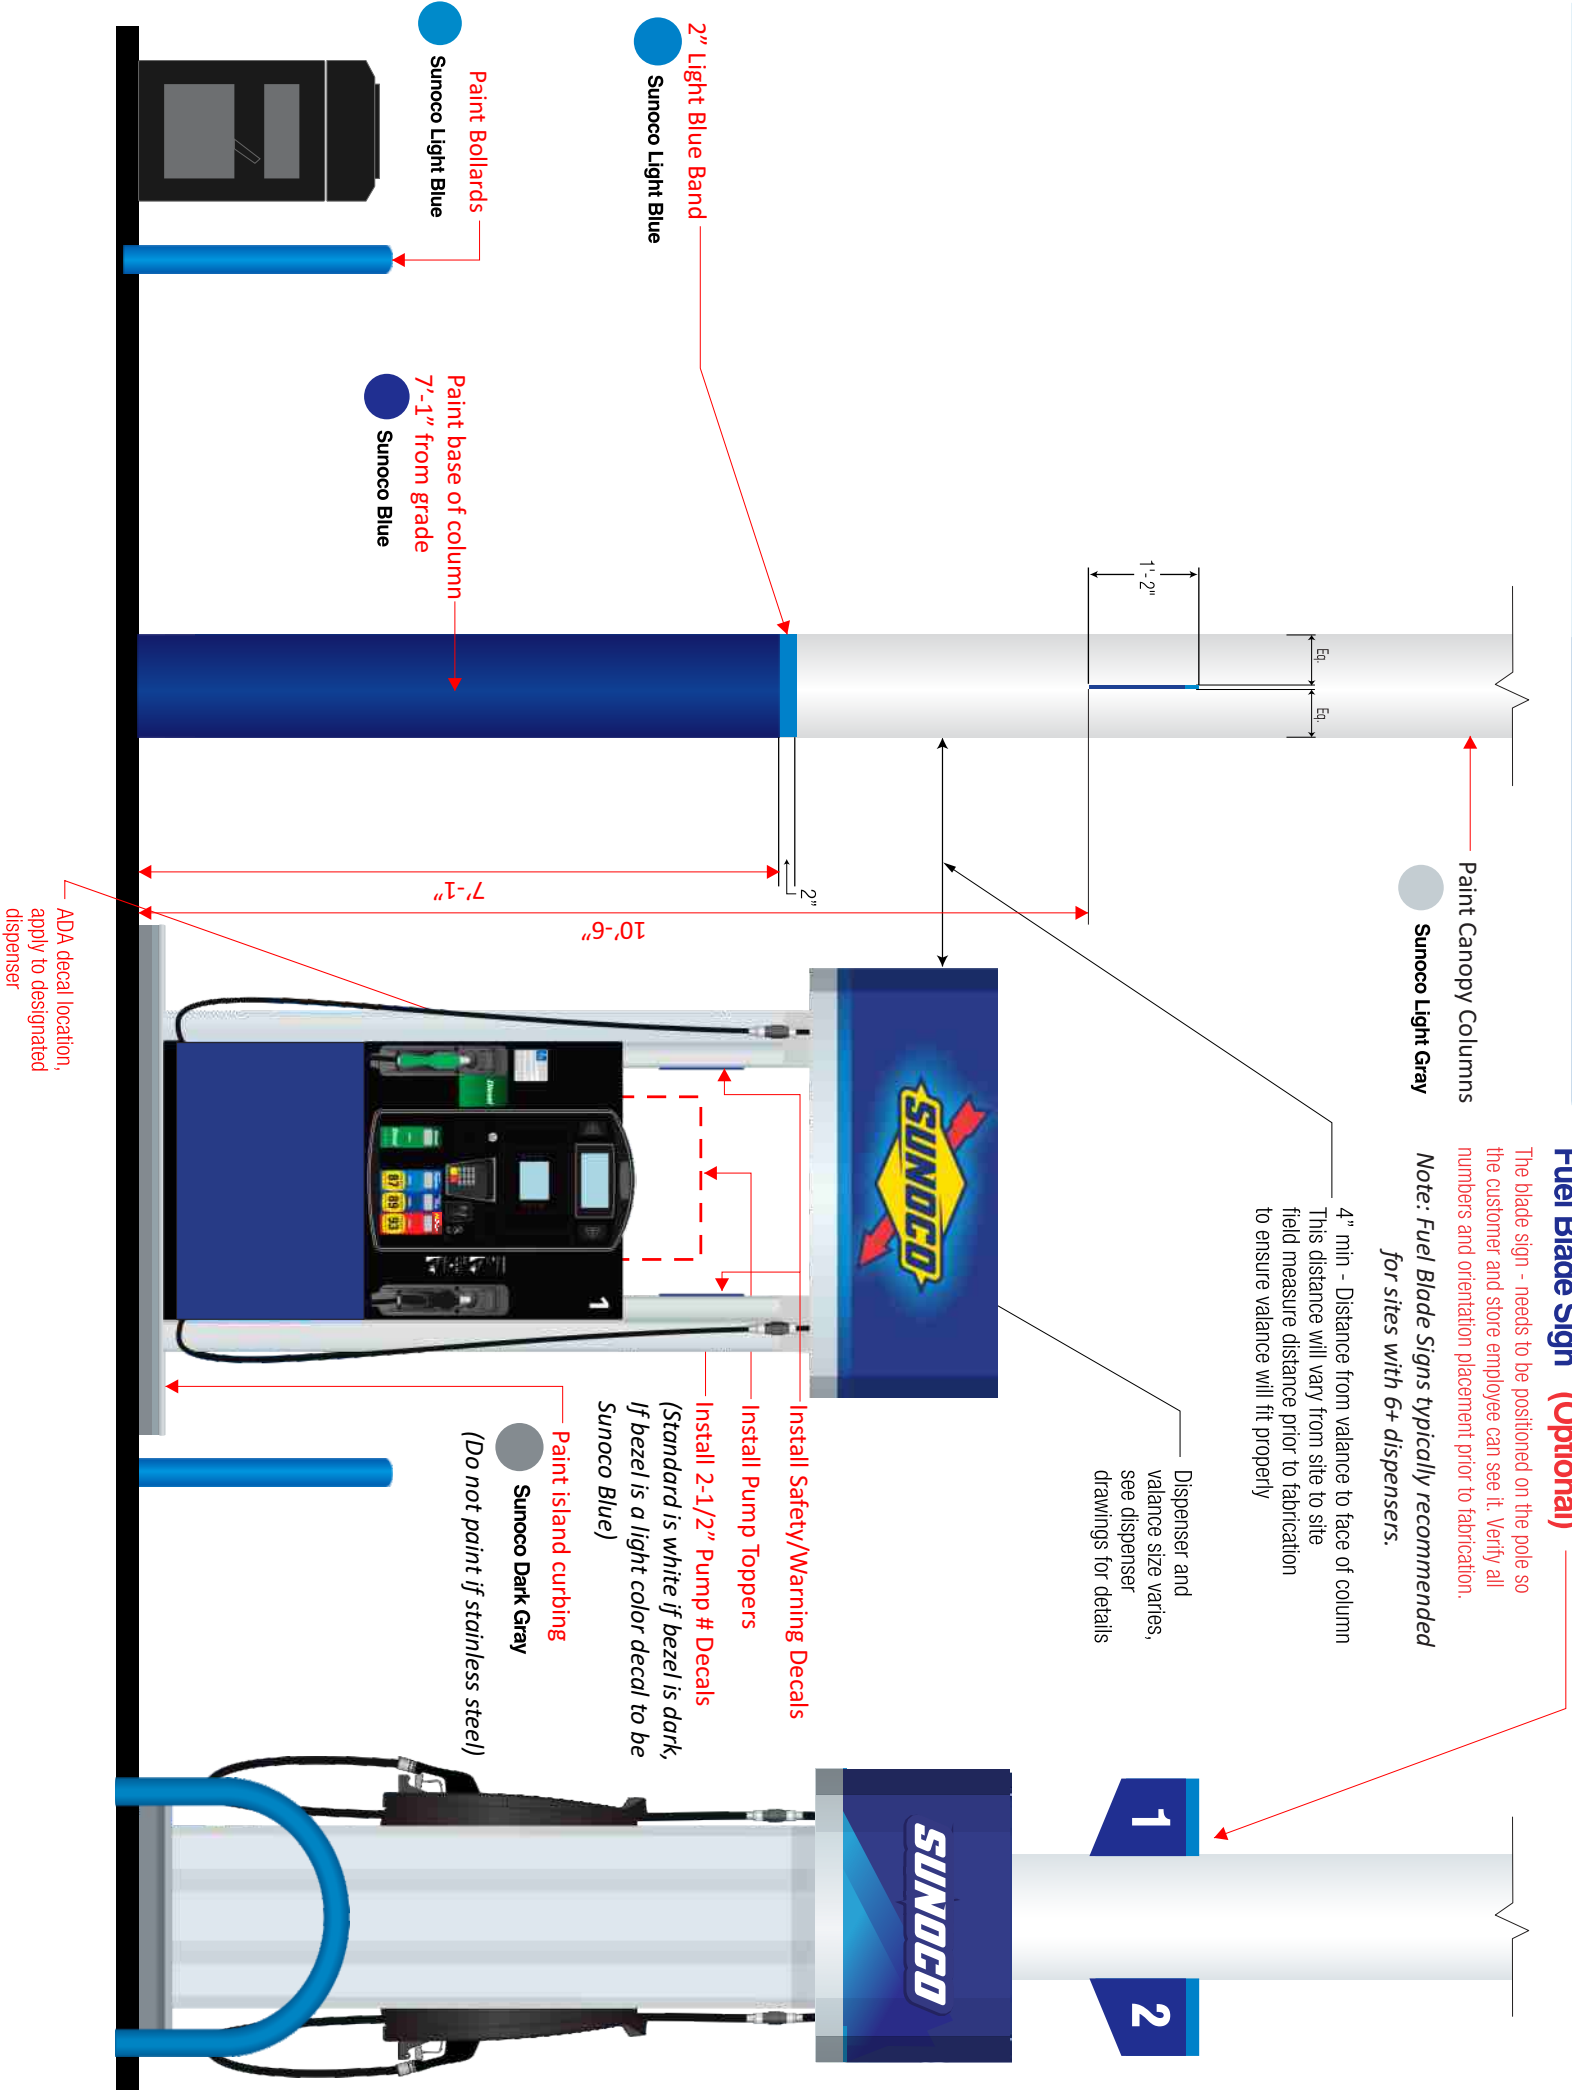

**Under Gas Canopy Scope of Work:**

Canopy columns to be painted Sunoco Light Gray - w/ bottom 7'-1" from grade painted Sunoco Blue with 2" Light Blue Band. Fuel Islands to be painted Sunoco Dark Gray. (Unless stainless steel) Bollards to be painted Sunoco Light Blue.

Install Qty: 8 black trashcans.

Install Qty: 8 Pump Toppers.

Existing Drive In View of Dispensers



| Revisions:                   |  |            |
|------------------------------|--|------------|
| Rev. 0 - Original Drawing    |  | 02/28/2025 |
| Rev. 1 - Removed POP Frames. |  | 04/25/2025 |
|                              |  |            |

|           |                                       |
|-----------|---------------------------------------|
| Address:  | 108 Macy Street<br>Amesbury, MA 01913 |
| Customer: | NH SIGNS                              |
| Drawn by: | EG                                    |

|                    |              |
|--------------------|--------------|
| Job Number:        | SUN-30701-SR |
| Date:              | 02/28/2025   |
| Customer Approval: |              |

This original drawing is property of T.I. and is not to be exhibited, copied, or reproduced without permission.



Please initial here



# Under Canopy Imaging



Existing Under Gas Canopy:

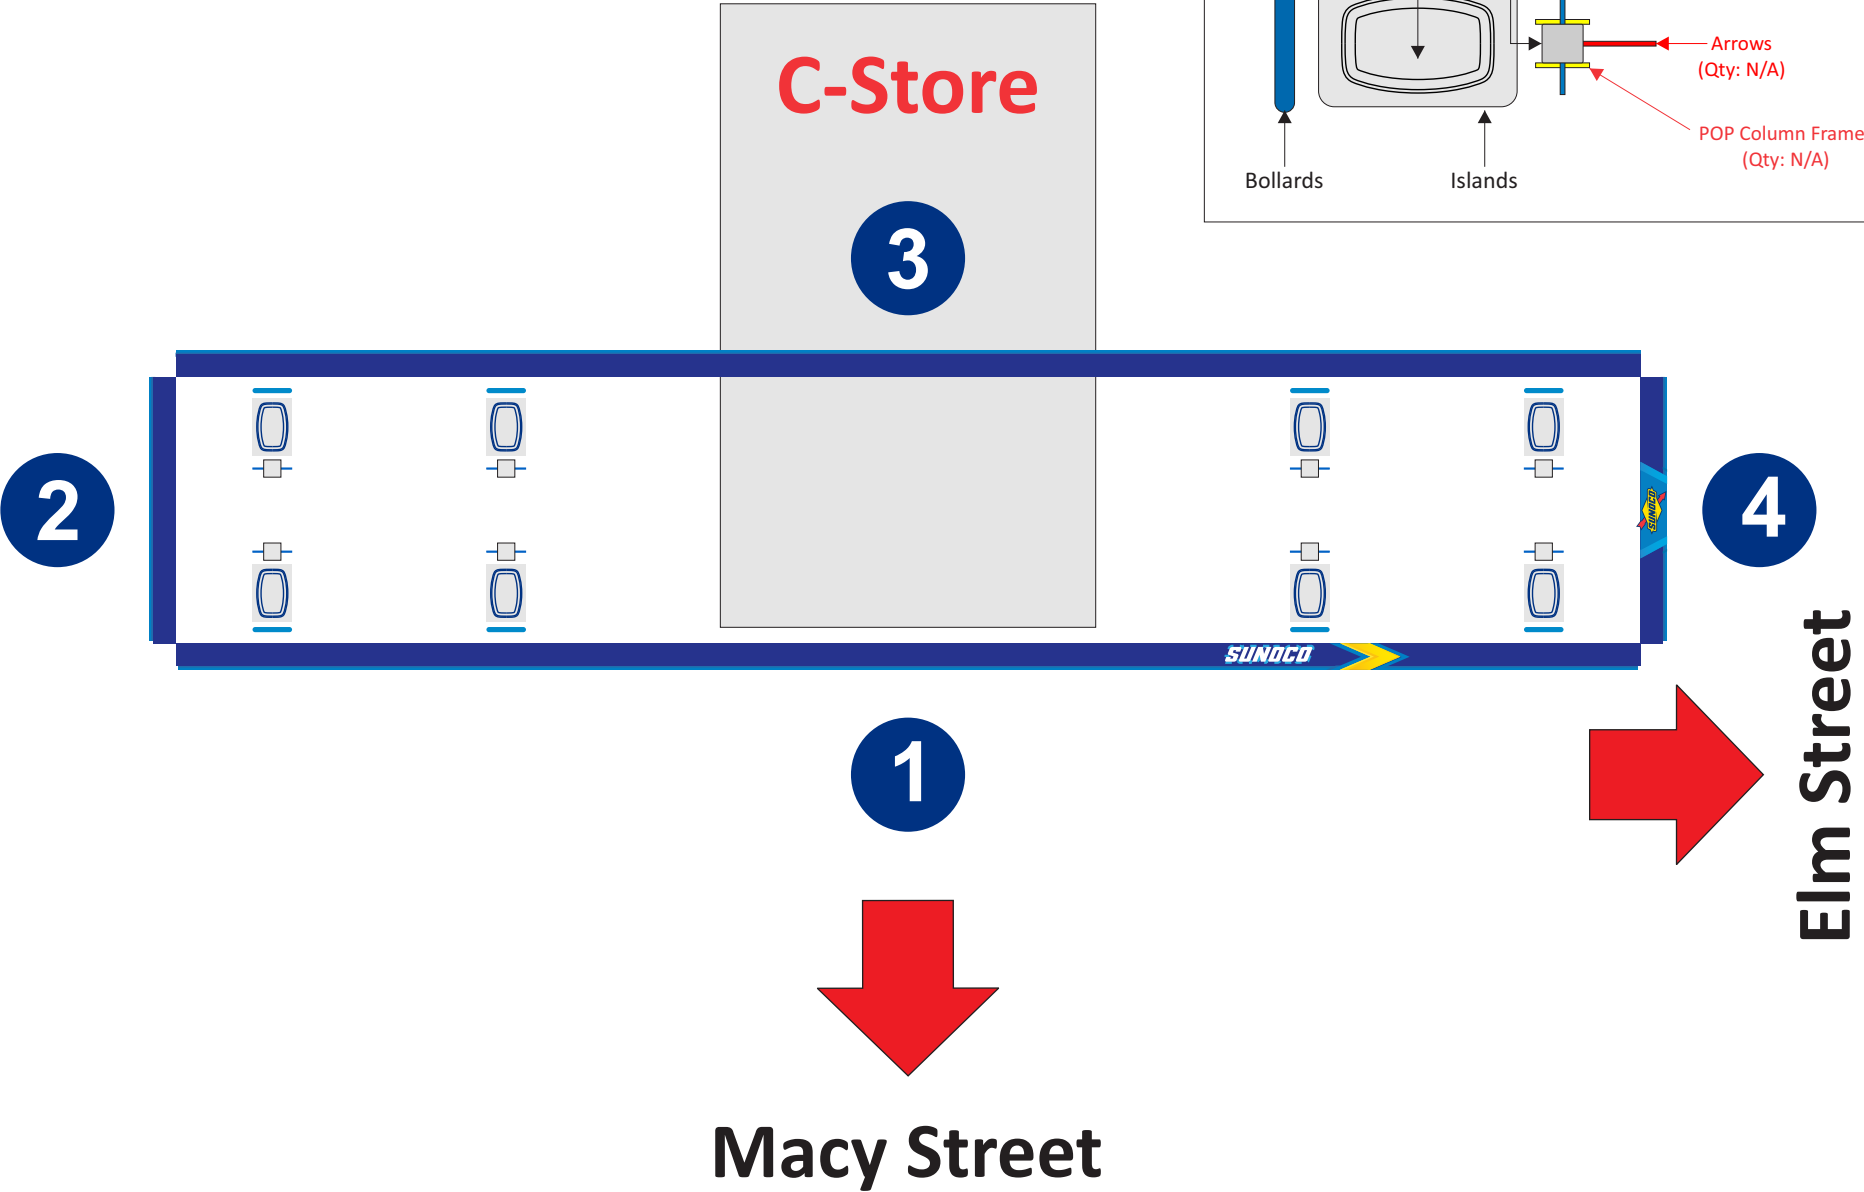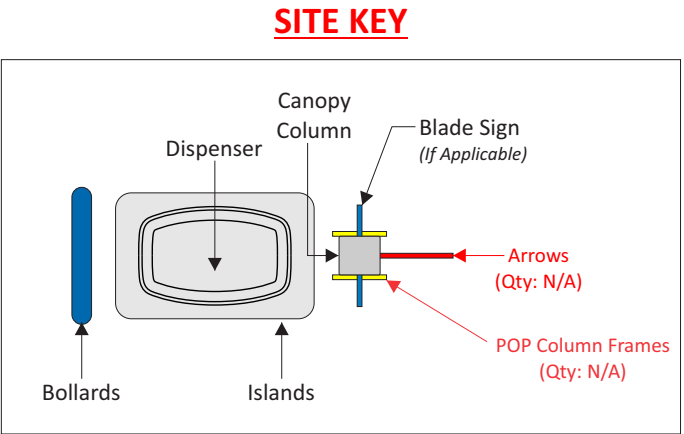

IMAGING THE PETROLEUM INDUSTRY FOR OVER 30 YEARS

| Revisions:                   |            |
|------------------------------|------------|
| Rev. 0 - Original Drawing    | 02/28/2025 |
| Rev. 1 - Removed POP frames. | 04/25/2025 |
|                              |            |
|                              |            |

Address: **108 Macy Street  
Amesbury, MA 01913**

Customer: NH SIGNS

Drawn by: EG

Job Number: **SUN-30701-SR**

Date: 02/28/2025

Customer Approval: \_\_\_\_\_

This original drawing is property of T.I. and is not to be exhibited, copied, or reproduced without permission.

----- Please initial here -----



Dispenser Imaging

Existing Dispensers Under Gas Canopy:



Gilbarco Encore 500/700S (4+0)  
Qty = 7

Existing Drive In View of Dispensers



PROPOSED:



Gas Dispenser Scope of Work:

- Existing Gilbarco Encore 500/700S (Qty: 7 4+0 & 1 4+1 DSL) dispensers to be re-imaged to Sunoco Centennial image specs with materials supplied by LSI / ProSign to include:
- a. SUNOCO Valances provided by ProSign to be fitted on all dispensers (Qty: 8)
  - b. Install new Metal Door Skins (Qty: 8 set) - **SOLID BLUE ONLY**
  - c. Install LSI provided PID/Octane/Crind Overlay decals (Qty: 8 set)
  - d. Install 2-1/2" Pump # Decal to dispenser crind/bezel.
  - e. Health & Safety decals (2 per dispenser) installed on inside risers
  - f. Install all required regulatory decals as needed (ethanol, low sulfur, ADA etc.)

Required Dispenser Items:

- A** Valance
- B** Octane Decals
- C** Fuel Grade Decals (PIDs)
- D** ULSD Decal (If applicable)
- E** Health/Safety/Warning Decals
- F** Ethanol Decals
- G** Door Skirt
- H** 2-1/2" Pump # Decals
- I** Pump Topper
- J** ADA Decal
- K** Diesel Surround Overlay (If applicable)



IMAGING THE PETROLEUM INDUSTRY FOR OVER 30 YEARS

Revisions:

|                                                               |            |
|---------------------------------------------------------------|------------|
| Rev. 0 - Original Drawing                                     | 02/28/2025 |
| Rev. 1 - Solid blue door skirts & removed pump topper frames. | 04/25/2025 |

Address: **108 Macy Street  
Amesbury, MA 01913**

Customer: NH SIGNS

Drawn by: EG

Job Number: **SUN-30701-SR**

Date: 02/28/2025

Customer Approval: \_\_\_\_\_

This original drawing is property of T.I. and is not to be exhibited, copied, or reproduced without permission.

----- Please initial here





Dispenser Imaging

Existing Dispensers Under Gas Canopy:




Gilbarco Encore 500/700S (4+1 DSL)  
Qty = 1

Existing Drive In View of Dispensers



PROPOSED:

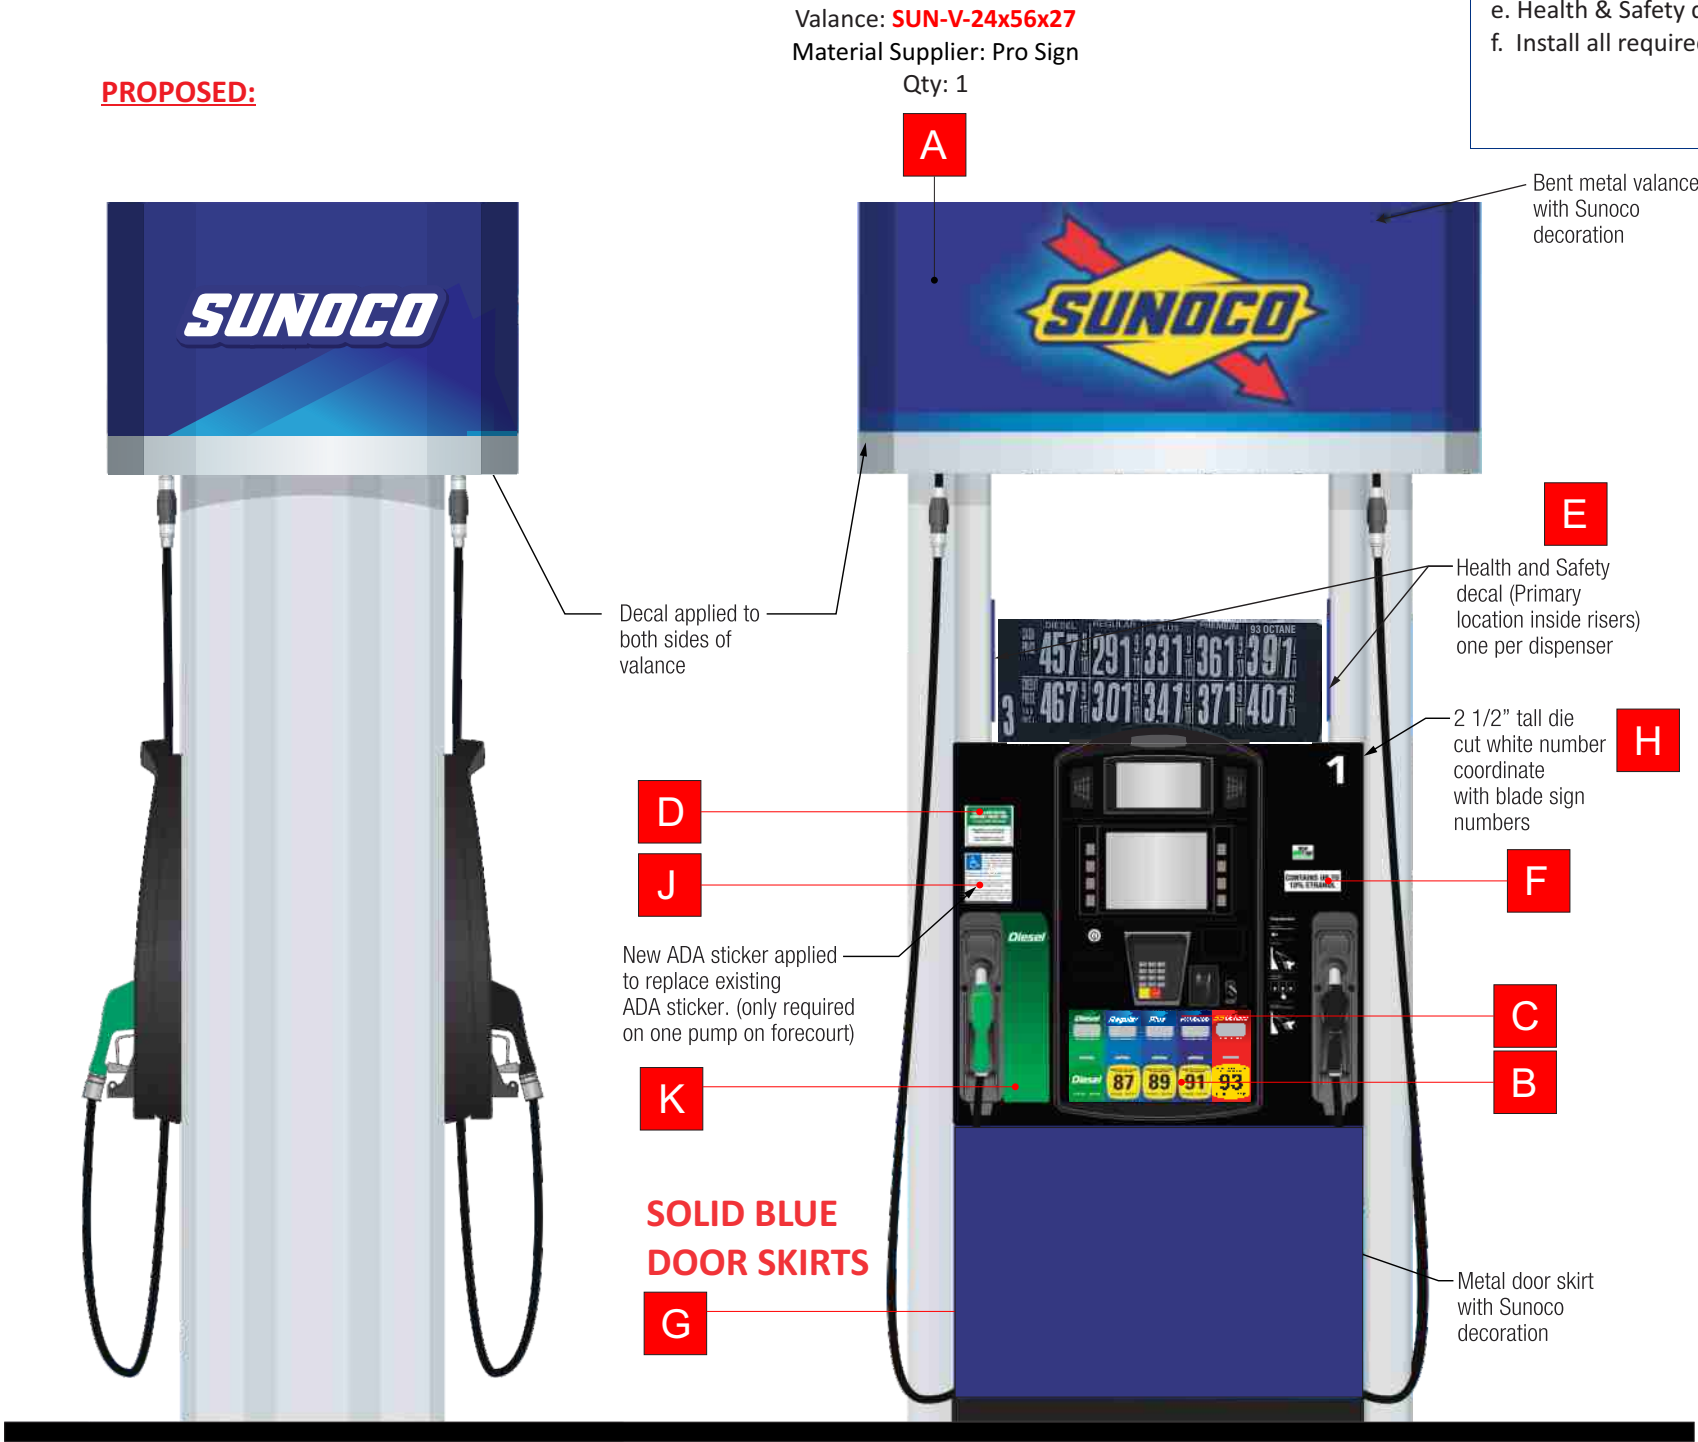

Valance: **SUN-V-24x56x27**  
Material Supplier: Pro Sign  
Qty: 1

- Gas Dispenser Scope of Work:**  
Existing Gilbarco Encore 500/700S (Qty: 7 4+0 & 1 4+1 DSL) dispensers to be re-imaged to Sunoco Centennial image specs with materials supplied by LSI / ProSign to include:
- a. SUNOCO Valances provided by ProSign to be fitted on all dispensers (Qty: 8)
  - b. Install new Metal Door Skins (Qty: 8 set) - **SOLID BLUE ONLY**
  - c. Install LSI provided PID/Octane/Crind Overlay decals (Qty: 8 set)
  - d. Install 2-1/2" Pump # Decal to dispenser crind/bezel.
  - e. Health & Safety decals (2 per dispenser) installed on inside risers
  - f. Install all required regulatory decals as needed (ethanol, low sulfur, ADA etc.)

Required Dispenser Items:

- A** Valance
- B** Octane Decals
- C** Fuel Grade Decals (PIDs)
- D** ULSD Decal (If applicable)
- E** Health/Safety/Warning Decals
- F** Ethanol Decals
- G** Door Skirt
- H** 2-1/2" Pump # Decals
- I** Pump Topper
- J** ADA Decal
- K** Diesel Surround Overlay (If applicable)



IMAGING THE PETROLEUM INDUSTRY FOR OVER 30 YEARS

| Revisions:                                                    |            |
|---------------------------------------------------------------|------------|
| Rev. 0 - Original Drawing                                     | 02/28/2025 |
| Rev. 1 - Solid blue door skirts & removed pump topper frames. | 04/25/2025 |

Address: **108 Macy Street  
Amesbury, MA 01913**

Customer: NH SIGNS

Drawn by: EG

Job Number: **SUN-30701-SR**

Date: 02/28/2025

Customer Approval: \_\_\_\_\_

This original drawing is property of T.I. and is not to be exhibited, copied, or reproduced without permission.

----- Please initial here

**Scope of Work:**  
Existing fascia to be removed.  
New Sunoco Blue ACM to be installed.

Proposed C-Store



Existing C-Store



|                           |            |
|---------------------------|------------|
| Revisions:                |            |
| Rev. 0 - Original Drawing | 02/28/2025 |
|                           |            |
|                           |            |
|                           |            |

Address: **108 Macy Street  
Amesbury, MA 01913**

Customer: NH SIGNS

Drawn by: EG

Job Number: **SUN-30701-SR**

Date: 02/28/2025

Customer Approval:\_\_\_\_\_

*This original drawing is property  
of T.I. and is not to be exhibited,  
copied, or reproduced without  
permission.*

**----- Please initial here**





Color Specifications

Sunoco Bright Blue

Material / Color Match  
Pantone Process Blue C Match

Color Usage on Site  
Dispenser Valance and Skirt gradations, MID Gradation accent

Sunoco Light Blue

Material / Color Match  
Pantone 2935 C Match  
3M Film - Intense Blue

Color Usage on Site  
Canopy Fascia, Canopy Arrow Accents, Bollards, Blade Sign Accent, POP Accent, Architectural Forecourt Arrow Vertical Accent, Express Store fascia, Car Wash

Sunoco Medium Blue

Material / Color Match  
Pantone 2935C Match

Color Usage on Site  
Sign on Express Store

Sunoco Blue

Material / Color Match  
Pantone 288 C Match  
3M Film - Sapphire Blue  
ACM - Reynobond Duragloss 3000 Sapphire Blue

Color Usage on Site  
Canopy Fascia, Dispenser, Canopy Column, Blade Signs, POP Frame, Architectural Forecourt Arrow, MID Panels, Undercanopy Kiosk Fascia, Express Store fascia, Car Wash



Paint Spec

Sherwin Williams  
Intense Blue - Satin Finish

Color Usage on Site  
Bollards



Paint Spec

Sherwin Williams  
Sapphire Blue - Satin Finish

Color Usage on Site  
Canopy Column, Retro Fit MID Structural Columns, Undercanopy Kiosk Fascia

Sunoco Light Gray

Material / Color Match  
SW 6253 Olympus White

Color Usage on Site  
Canopy Columns, Vent Stacks, Site Lighting Poles, Undercanopy Kiosk Walls, Mullions for Kiosk if not approved approved colors, Express Store walls, Car Wash Walls

Sunoco Silver

Material / Color Match  
Pantone 877 C Match

Color Usage on Site  
Valance Band, Unbranded diesel canopy fascia band

Sunoco Medium Gray

Material / Color Match  
Pantone Cool Gray 6 C Match

Color Usage on Site  
Unbranded Canopy Fascia  
Wainscot on Car Wash

Sunoco Dark Gray

Color Usage on Site  
Canopy Island Curbs

Paint Spec

Sherwin Williams  
6253 Olympus White - Satin Finish

Color Usage on Site  
Canopy Columns, Vent Stacks, Site Lighting Poles, Undercanopy Kiosk Walls, Mullions for Kiosk if not approved approved colors

Paint Spec

TBD  
Powder Coated Metal

Color Usage on Site  
Valance Band


Paint Spec

Sherwin Williams  
6255 Morning Fog  
Color Usage on Site  
Unbranded Canopy Fascia

Paint Spec

Sherwin Williams  
6256 Serious Gray - Satin Finish

Color Usage on Site  
Canopy Island Curbs

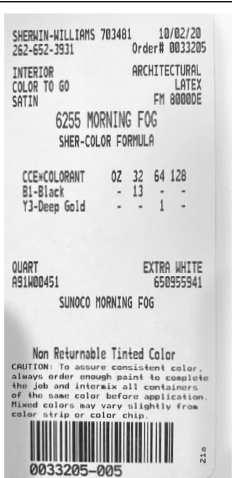





Color Specifications



Sunoco Yellow

Material / Color Match  
Pantone 109 C Match  
3M Films - Opaque - Bright Yellow - Translucent - Yellow

Color Usage on Site  
MID Sunoco Logo, Ultratech Logo, graphic Arrow on Canopy



Paint Spec

Sherwin Williams  
Yellow 109 Custom - Satin Finish  
Color Usage on Site



Sunoco Warm Yellow

Material / Color Match  
Pantone 116 C Match  
Color Usage on Site  
Illuminated Formed Arrow on Canopy, Accent Vertical Band on Architectural Arrow



Paint Spec

Sherwin Williams  
Yellow 109 Custom - Satin Finish  
Color Usage on Site



Sunoco Dark Yellow

Material / Color Match  
Pantone 7408 C Match  
Color Usage on Site  
Digital Gradations on Arrow for Canopy to Create Dimension, Ultra Tech Arrow Gradations to Create Dimension



Sunoco White

Material / Color Match  
White ACM / White Vinyl  
Color Usage on Site  
Express Store fascia, Unbranded diesel valance, Unbranded diesel canopy fascia



Paint Spec

TBD  
Powder Coated Metal  
Color Usage on Site  
Express Store fascia, Unbranded diesel valance, Unbranded diesel canopy fascia



Sunoco Red

Material / Color Match  
Pantone 485 C Match  
3M Films - Opaque - Tomato Red - Translucent - Red  
Color Usage on Site  
Sunoco Logo



Sunoco Green

Material / Color Match  
Pantone 355 C Match  
3M Films - Opaque -Bright Green - Translucent - Vivid Green  
Color Usage on Site  
Diesel Dispensers, Diesel Grade Labels

Material Part Summary



Contact  
sunoco@prosign.net

**Illuminated:**

☐ Part # SUN-36-DIA-LED  
☒ Part # SUN-42-DIA-LED (Qty: 1)  
☐ Part # SUN-48-DIA-LED  
☐ Part # SUN-54-DIA-LED

**DIAMOND**

**Decals:**

☐ Part # SUN-36-DIA-VNL  
☐ Part # SUN-42-DIA-VNL  
☐ Part # SUN-48-DIA-VNL

**Illuminated:**

☒ Part # SUN-25-WM-LED (Qty: 1)  
☐ Part # SUN-32-WM-LED

**WORDMARKS**

**Decals:**

☐ Part # SUN-25-WM-VNL  
☐ Part # SUN-32-WM-VNL

**Non-Illuminated:**

☐ Part # SUN-25-WM-NI  
☐ Part # SUN-32-WM-NI

DISPENSER VALANCES

**GAS:**

☐ Part # SUN-V-24x43x21  
☐ Part # SUN-V-24x56x21  
☒ Part # SUN-V-24x56x27 (Qty: 8)  
☐ Part # SUN-V-24x58x25  
☐ Part # SUN-V-24x68x30  
☐ Part # SUN-V-24x56x36  
☐ Part # SUN-V-16x50x34  
☐ Part # SUN-V-16x56x36

**DIESEL:**

☐ Part # SUN-V-24x43x21D  
☐ Part # SUN-V-24x56x21D  
☐ Part # SUN-V-24x56x27D  
☐ Part # SUN-V-24x58x25D  
☐ Part # SUN-V-24x68x30D  
☐ Part # SUN-V-24x56x36D

**Verify Make/Model of Dispensers Before Ordering!**

**Illuminated:**

☒ Part # SUN-36-ARW-LED (Qty: 1)  
☐ Part # SUN-42-ARW-LED  
☐ Part # SUN-48-ARW-LED

**CANOPY ARROWS**

**Decals:**

☐ Part # SUN-36-ARW-VNL  
☐ Part # SUN-42-ARW-VNL  
☐ Part # SUN-48-ARW-VNL

**Non-Illuminated:**

☐ Part # SUN-36-ARW-NI  
☐ Part # SUN-42-ARW-NI  
☐ Part # SUN-48-ARW-NI

SOLID COLORED VINYL

☐ Part # SUN-SV37-BLUE  
☐ Part # SUN-SV48-BLUE  
☐ Part # SUN-SV6-INTBLU  
☐ Part # SUN-SV8-INTBLU



Daniela Morin  
sunoco@federalheath.com  
903-589-2100 ext. 2159

POP POSTER FRAMES / ARROWS

☐ Part # SUN0012  
POP Poster Frame

☐ Part # SUN0013  
Small Fuel Island Arrow

Note: POP frames come in a set of 2 from Fed Heath.

CANOPY COLUMN WRAPS

☒ Part # SUN0015 (Qty: 8)  
2" Intense Blue Vinyl Decal

Note: Need Qty: 1 per canopy column

CLEARANCE SIGNS / BLADE SIGNS (OPTIONAL)



IF CHOSEN:  
☒ Part # SUN001 Qty: 2



IF CHOSEN:  
☒ Part # SUN004 (Qty: 16)  
☒ Part # SUN-0006  
Blade Sign 1-12 Number Set  
☒ Part # SUN-007  
Blade Sign 12-24 Number Set

DISPENSER DECALS

☒ Health & Safety Decal (Large) - 2 per dispenser required - (Qty: 16)  
☐ Health & Safety Decal (Small)  
☒ Dispenser ADA Decal - (Qty: 2)  
☒ 10% Ethanol Decals - (Qty: 16)

Note: These Decals are supplied by LSI and should be included in your custom quote.

REQUIRED TRASH CAN



☒ Part # 73720199 (Qty: 8)  
30 Gal Black Waste/Windshield  
Hex Service Center w/ Anchor  
Kit & One Squeegee  
Note: 1 per dispenser required

cpservice@commercialzone.com

For other optional items refer to the DCI Tab on the Sunoco Distributor Centennial Order Form

PUMP TOPPER FRAMES



dawnweaver@mmprintsolutions.com  
BobDiGiorgio@mmprintsolutions.com

☐ Part # 911B  
(12" x 20" Hanging - Side Load)  
☐ Part # 910  
(12" x 20")

Note: Everbrite, LSI & Fed Heath all require CUSTOM Site Specific Quotes. Please contact them directly for your site specific material quote(s)



Nisrin Darwich  
NDarwich@Everbrite.com

Trevor Koehn  
TKoehn@Everbrite.com



Kim White  
Kim.White@lsi-industries.com



Blair Boyd  
sunoco@federalheath.com