


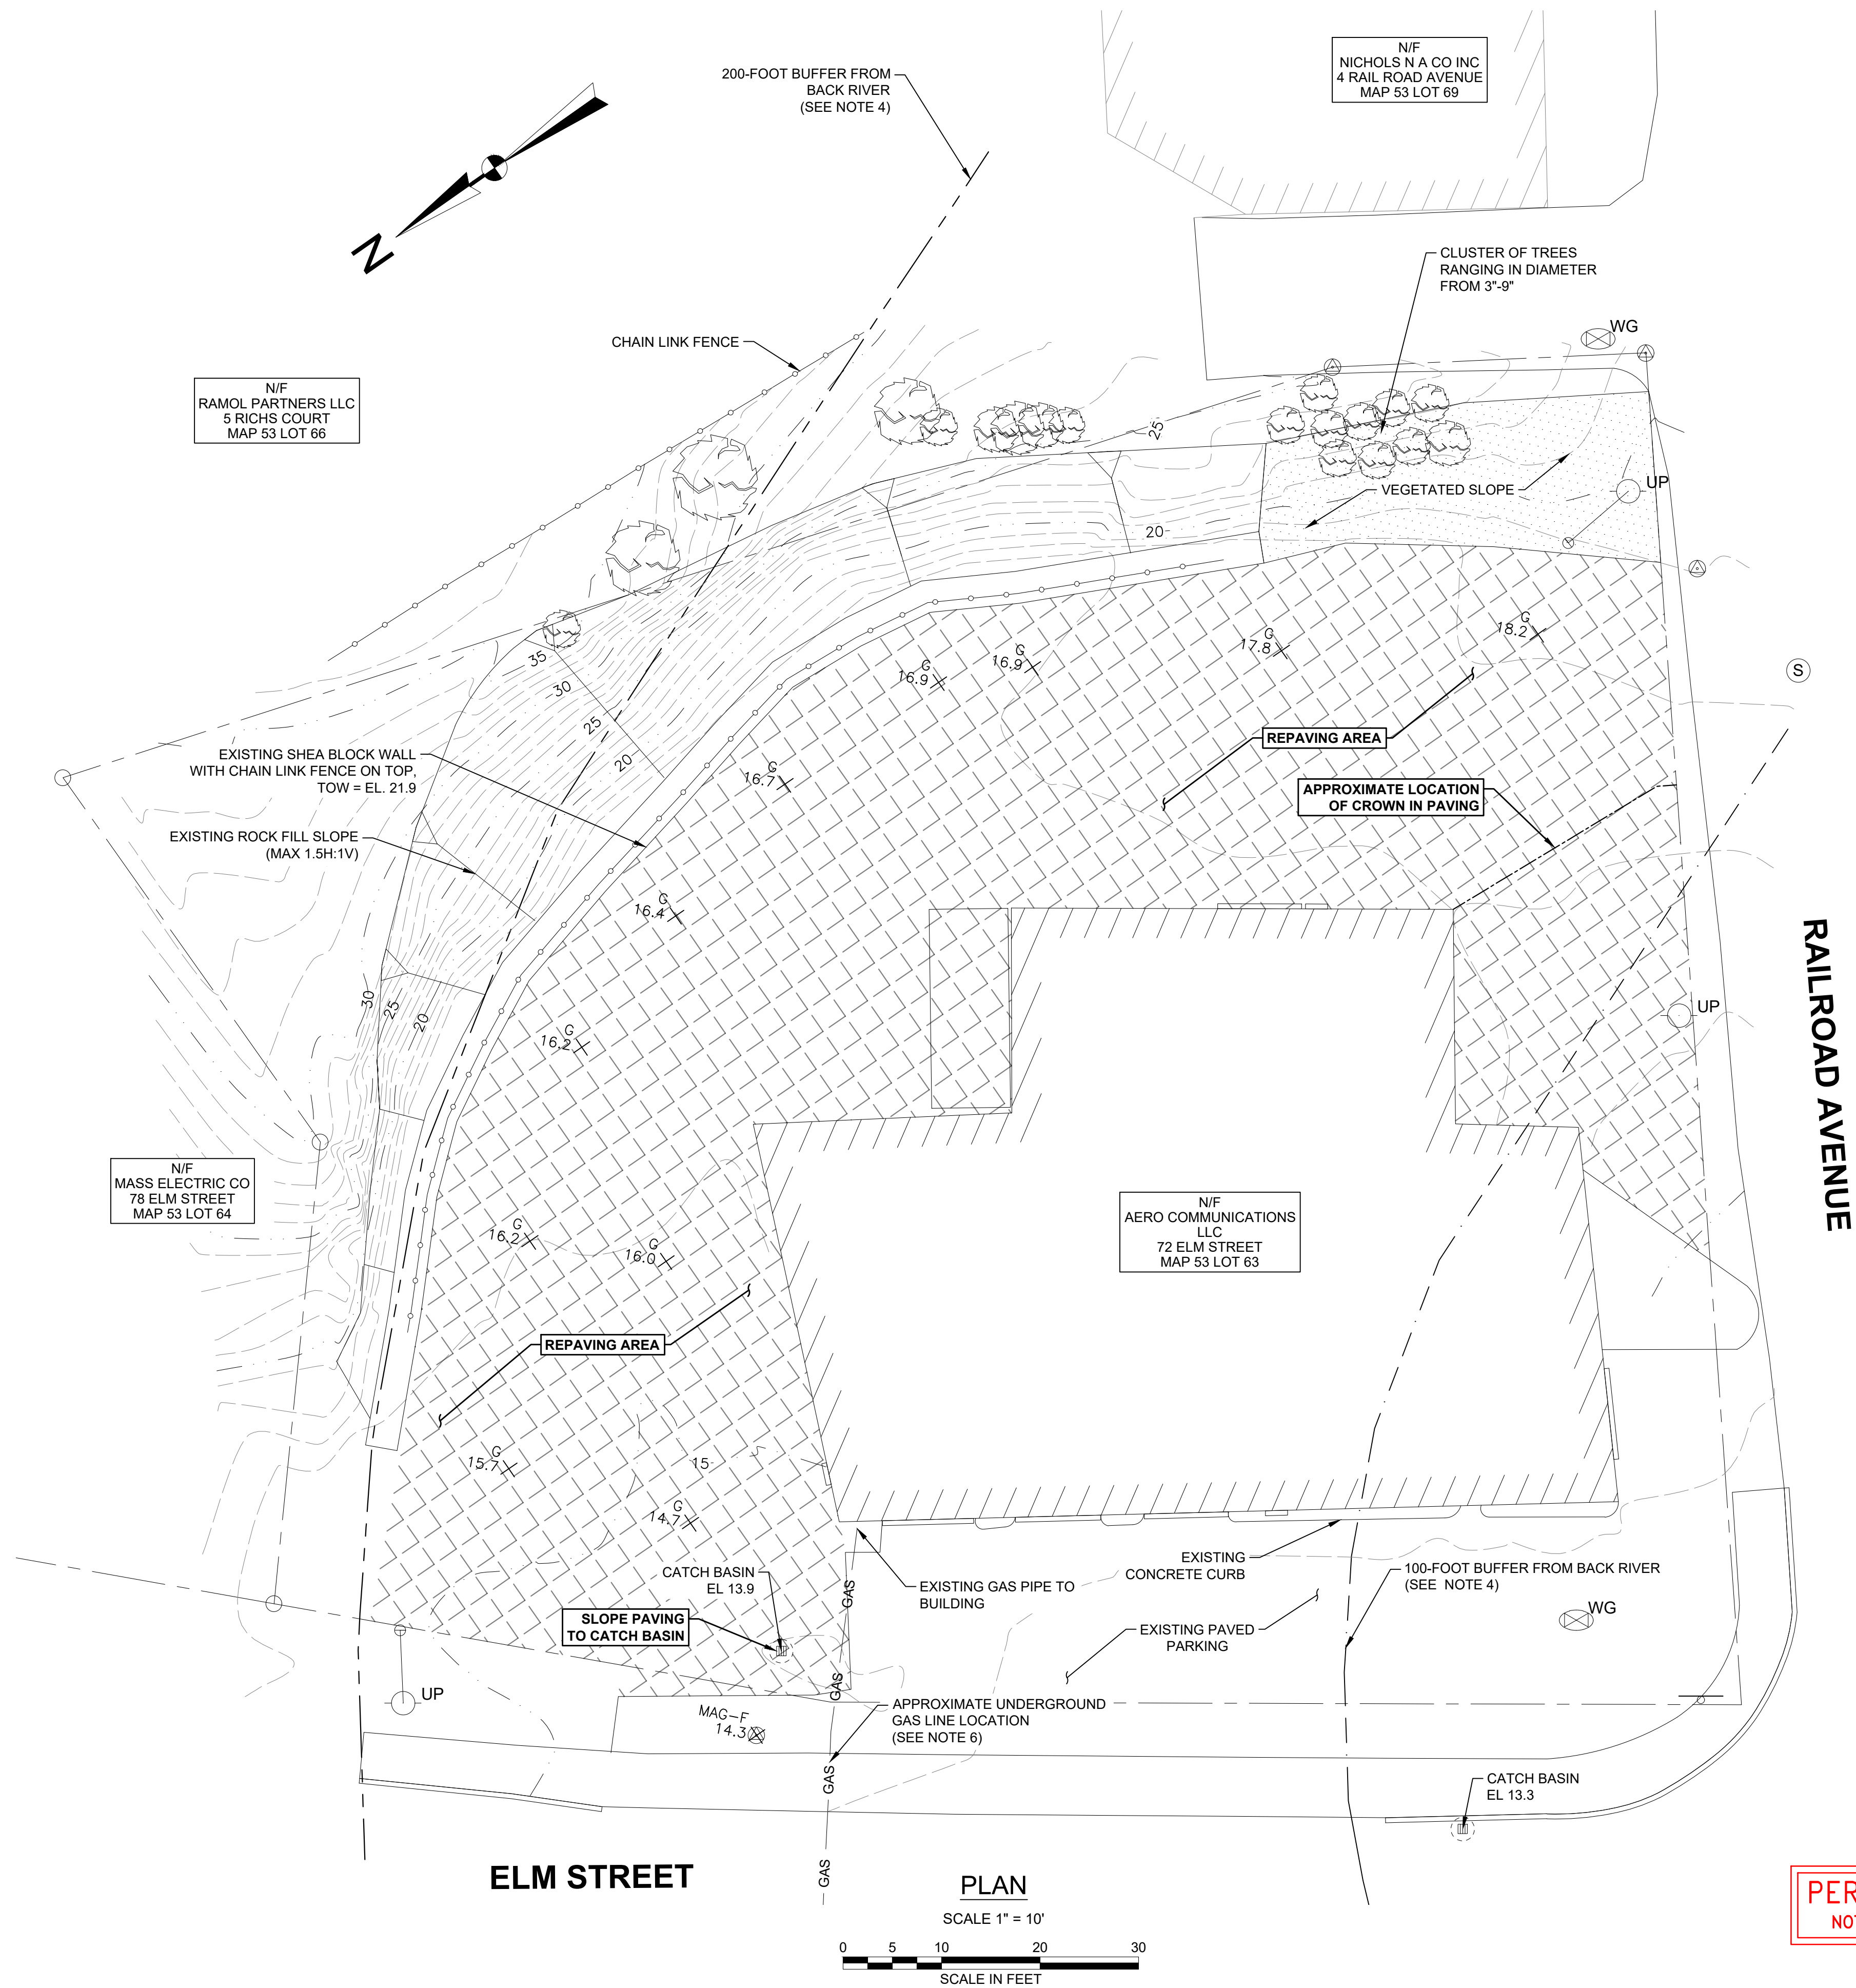

LEGEND



REPAVING AREA

GENERAL NOTES

- ELEVATIONS ARE IN FEET AND REFERENCE THE NORTH AMERICAN VERTICAL DATUM OF 1988 (NAVD88); NAVD88= 0.0.
- LIMITED TOPOGRAPHIC SURVEY WAS PERFORMED BY GZA GEOENVIRONMENTAL, INC. (GZA), ON JANUARY 27 AND NOVEMBER 22, 2022 AND REPRESENTS CONDITIONS AT THE TIME OF THE SURVEY.
- CONTROL POINT LOCATIONS ESTABLISHED WITH A LEICA VIVA SMARTWORX REAL-TIME KINEMATIC (RTK) DIFFERENTIAL GLOBAL POSITION SYSTEM (DGPS). THE RTK NETWORK UTILIZED WAS THE MASSACHUSETTS CONTINUOUSLY OPERATING REFERENCE STATION NETWORK (MACORS) WHICH IS OPERATED AND MAINTAINED BY THE MASSACHUSETTS DEPARTMENT OF TRANSPORTATION.
- SITE FEATURES AND RIVERFRONT 100 & 200 FOOT BUFFER WERE SCALED FROM ELECTRONIC FILES BY GA CONSULTANTS, INC. ENTITLED "EXISTING CONDITIONS PLAN" DATED SEPTEMBER 7, 2021.
- APPROXIMATE PROPERTY LINES SCALED FROM ELECTRONIC FILES BY GA CONSULTANTS, INC. ENTITLED "EXISTING CONDITIONS PLAN" DATED SEPTEMBER 7, 2021.
- APPROXIMATE UTILITY LOCATION SHOWN IS BASED ON VISIBLE DIG-SAFE MARKINGS ON THE GROUND SURFACE AT THE TIME OF THE SURVEY. A SUBSURFACE UTILITY SURVEY HAS NOT BEEN PERFORMED.
- THIS PLAN HAS BEEN PREPARED FOR A REQUEST FOR DETERMINATION OF APPLICABILITY APPLICATION.

NO.	ISSUE/DESCRIPTION	BY	DATE
-----	-------------------	----	------

UNLESS SPECIFICALLY STATED BY WRITTEN AGREEMENT, THIS DRAWING IS THE SOLE PROPERTY OF GZA GEOENVIRONMENTAL, INC. (GZA). THE INFORMATION SHOWN ON THE DRAWING IS SOLELY FOR USE BY GZA'S CLIENT OR THE CLIENT'S DESIGNATED REPRESENTATIVE FOR THE SPECIFIC PROJECT AND LOCATION IDENTIFIED ON THE DRAWING. THE DRAWING SHALL NOT BE TRANSFERRED, REUSED, COPIED, OR ALTERED IN ANY MANNER FOR USE AT ANY OTHER LOCATION OR FOR ANY OTHER PURPOSE WITHOUT THE PRIOR WRITTEN CONSENT OF GZA. ANY TRANSFER, REUSE, OR MODIFICATION TO THE DRAWING BY THE CLIENT OR OTHERS, WITHOUT THE PRIOR WRITTEN EXPRESS CONSENT OF GZA, WILL BE AT THE USER'S SOLE RISK AND WITHOUT ANY RISK OR LIABILITY TO GZA.

REPAVING PLAN
72 ELM STREET
AMESBURY, MA

REPAVING PLAN

PREPARED BY:
GZA GeoEnvironmental, Inc.
Engineers and Scientists
www.gza.com

PROJ MGR: MPS
DESIGNED BY: LFT
DATE: NOVEMBER 2023

REVIEWED BY: DMN
DRAWN BY: LFT
PROJECT NO. 18.0175500.00

CHECKED BY: MPS
SCALE: AS SHOWN
REVISION NO. -

PREPARED FOR:
BIG BLOCKS, LLC
2093 PHILADELPHIA PIKE #8844
CLAYMONT, DE 019703

DRAWING
1
SHEET NO. 1 OF 1

PERMITTING ONLY
NOT FOR CONSTRUCTION