

ARCHITECTURAL PLANS
FOR
LEWIS RIDGE
MULTIFAMILY COMMUNITY
AMESBURY GATEWAY VILLAGE SMART GROWTH OVERLAY DISTRICT (AGVSGOD)
HAVERHILL ROAD
AMESBURY, MASSACHUSETTS

APRIL 2026

SHEET NUMBER	SHEET DESCRIPTION
A-1	COLOR MULTIFAMILY BUILDING RENDERING
A-2 ~ A-3	MULTIFAMILY BUILDING ELEVATIONS
A-4 ~ A-10	MULTIFAMILY BUILDING FLOOR PLANS



PULTE HOMES OF NEW ENGLAND, LLC
1900 WEST PARK DRIVE
SUITE 180
WESTBOROUGH, MA 01581
www.pulte.com



Renderings, elevations, and floor plans provided contain a great amount of detail to provide a high level of visual understanding of the proposed architectural program. Minor changes to the architectural elements and details provided may vary throughout the project, but the design intent will remain unchanged.

LEWIS RIDGE

63 UNIT MULTIFAMILY RESIDENTIAL BUILDING



A-1



63 UNIT BUILDING - FRONT ELEVATION

Scale: 1/8" = 1'-0"



63 UNIT BUILDING - REAR ELEVATION

Scale: 1/8" = 1'-0"

Renderings, elevations, and floor plans provided contain a great amount of detail to provide a high level of visual understanding of the proposed architectural program. Minor changes to the architectural elements and details provided may vary throughout the project, but the design intent will remain unchanged.

LEWIS RIDGE

63 UNIT MULTIFAMILY RESIDENTIAL BUILDING



A-2



63 UNIT BUILDING - LEFT SIDE ELEVATION

Scale: 1/8" = 1'-0"

OPTION 2



63 UNIT BUILDING - RIGHT SIDE ELEVATION


Scale: 1/8" = 1'-0"

OPTION 2

LEWIS RIDGE

63 UNIT MULTIFAMILY RESIDENTIAL BUILDING

Renderings, elevations, and floor plans provided contain a great amount of detail to provide a high level of visual understanding of the proposed architectural program. Minor changes to the architectural elements and details provided may vary throughout the project, but the design intent will remain unchanged.

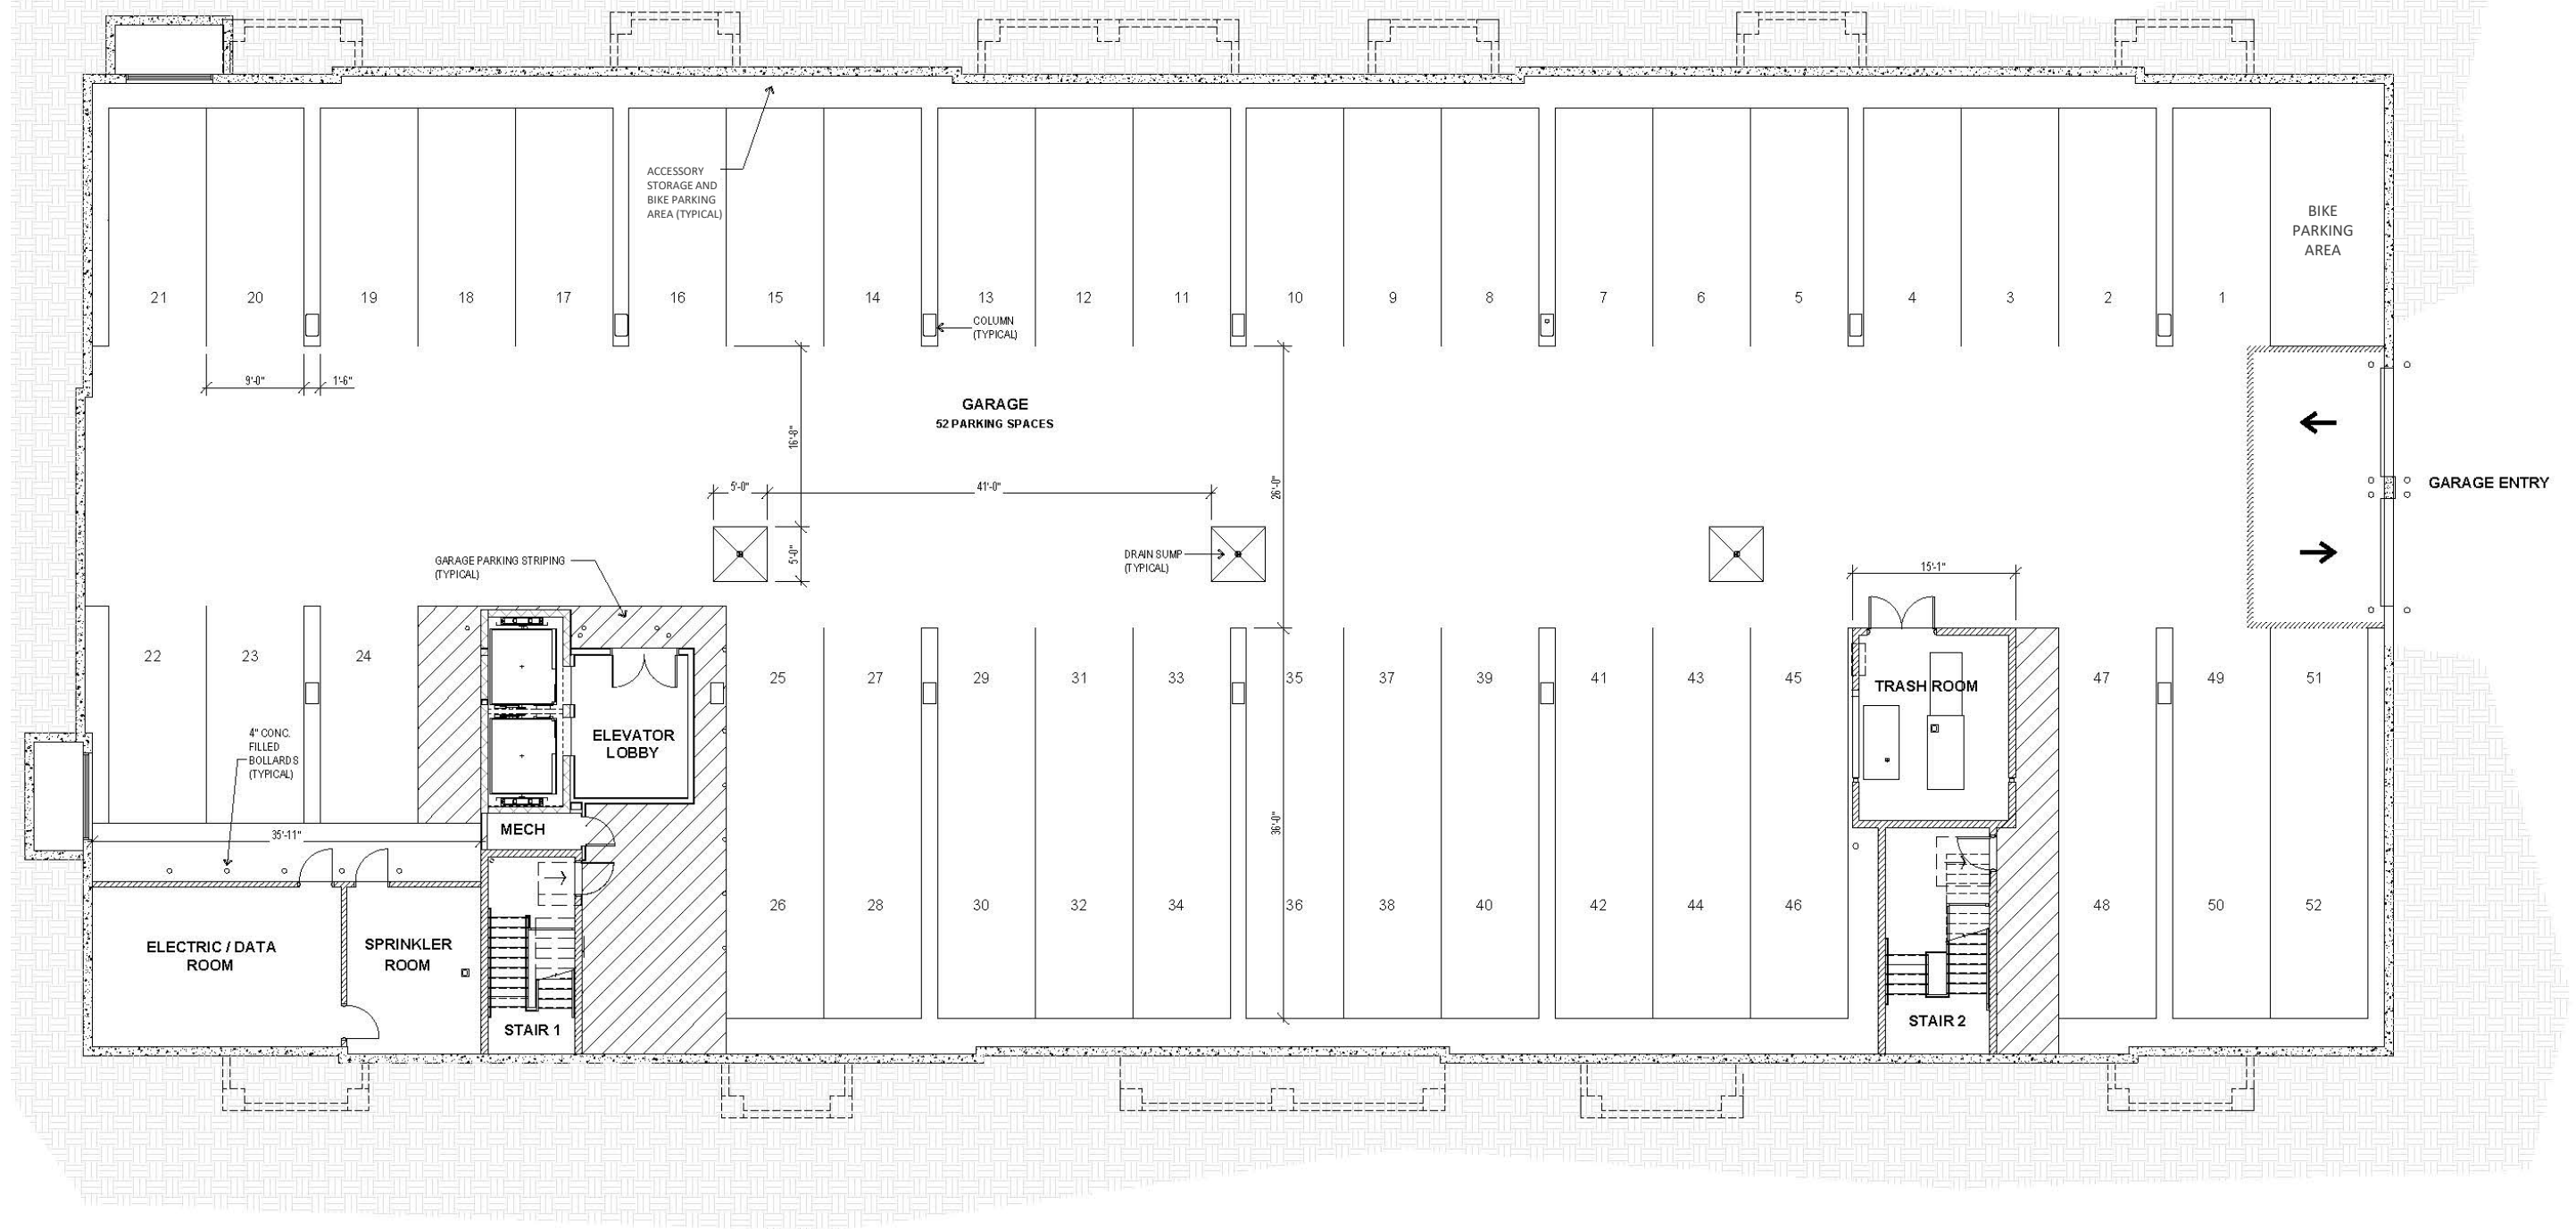


GARAGE FLOOR PLAN

Scale: 1/8" = 1'-0"

Renderings, elevations, and floor plans provided contain a great amount of detail to provide a high level of visual understanding of the proposed architectural program. Minor changes to the architectural elements and details provided may vary throughout the project, but the design intent will remain unchanged.

LEWIS RIDGE 63 UNIT MULTIFAMILY RESIDENTIAL BUILDING

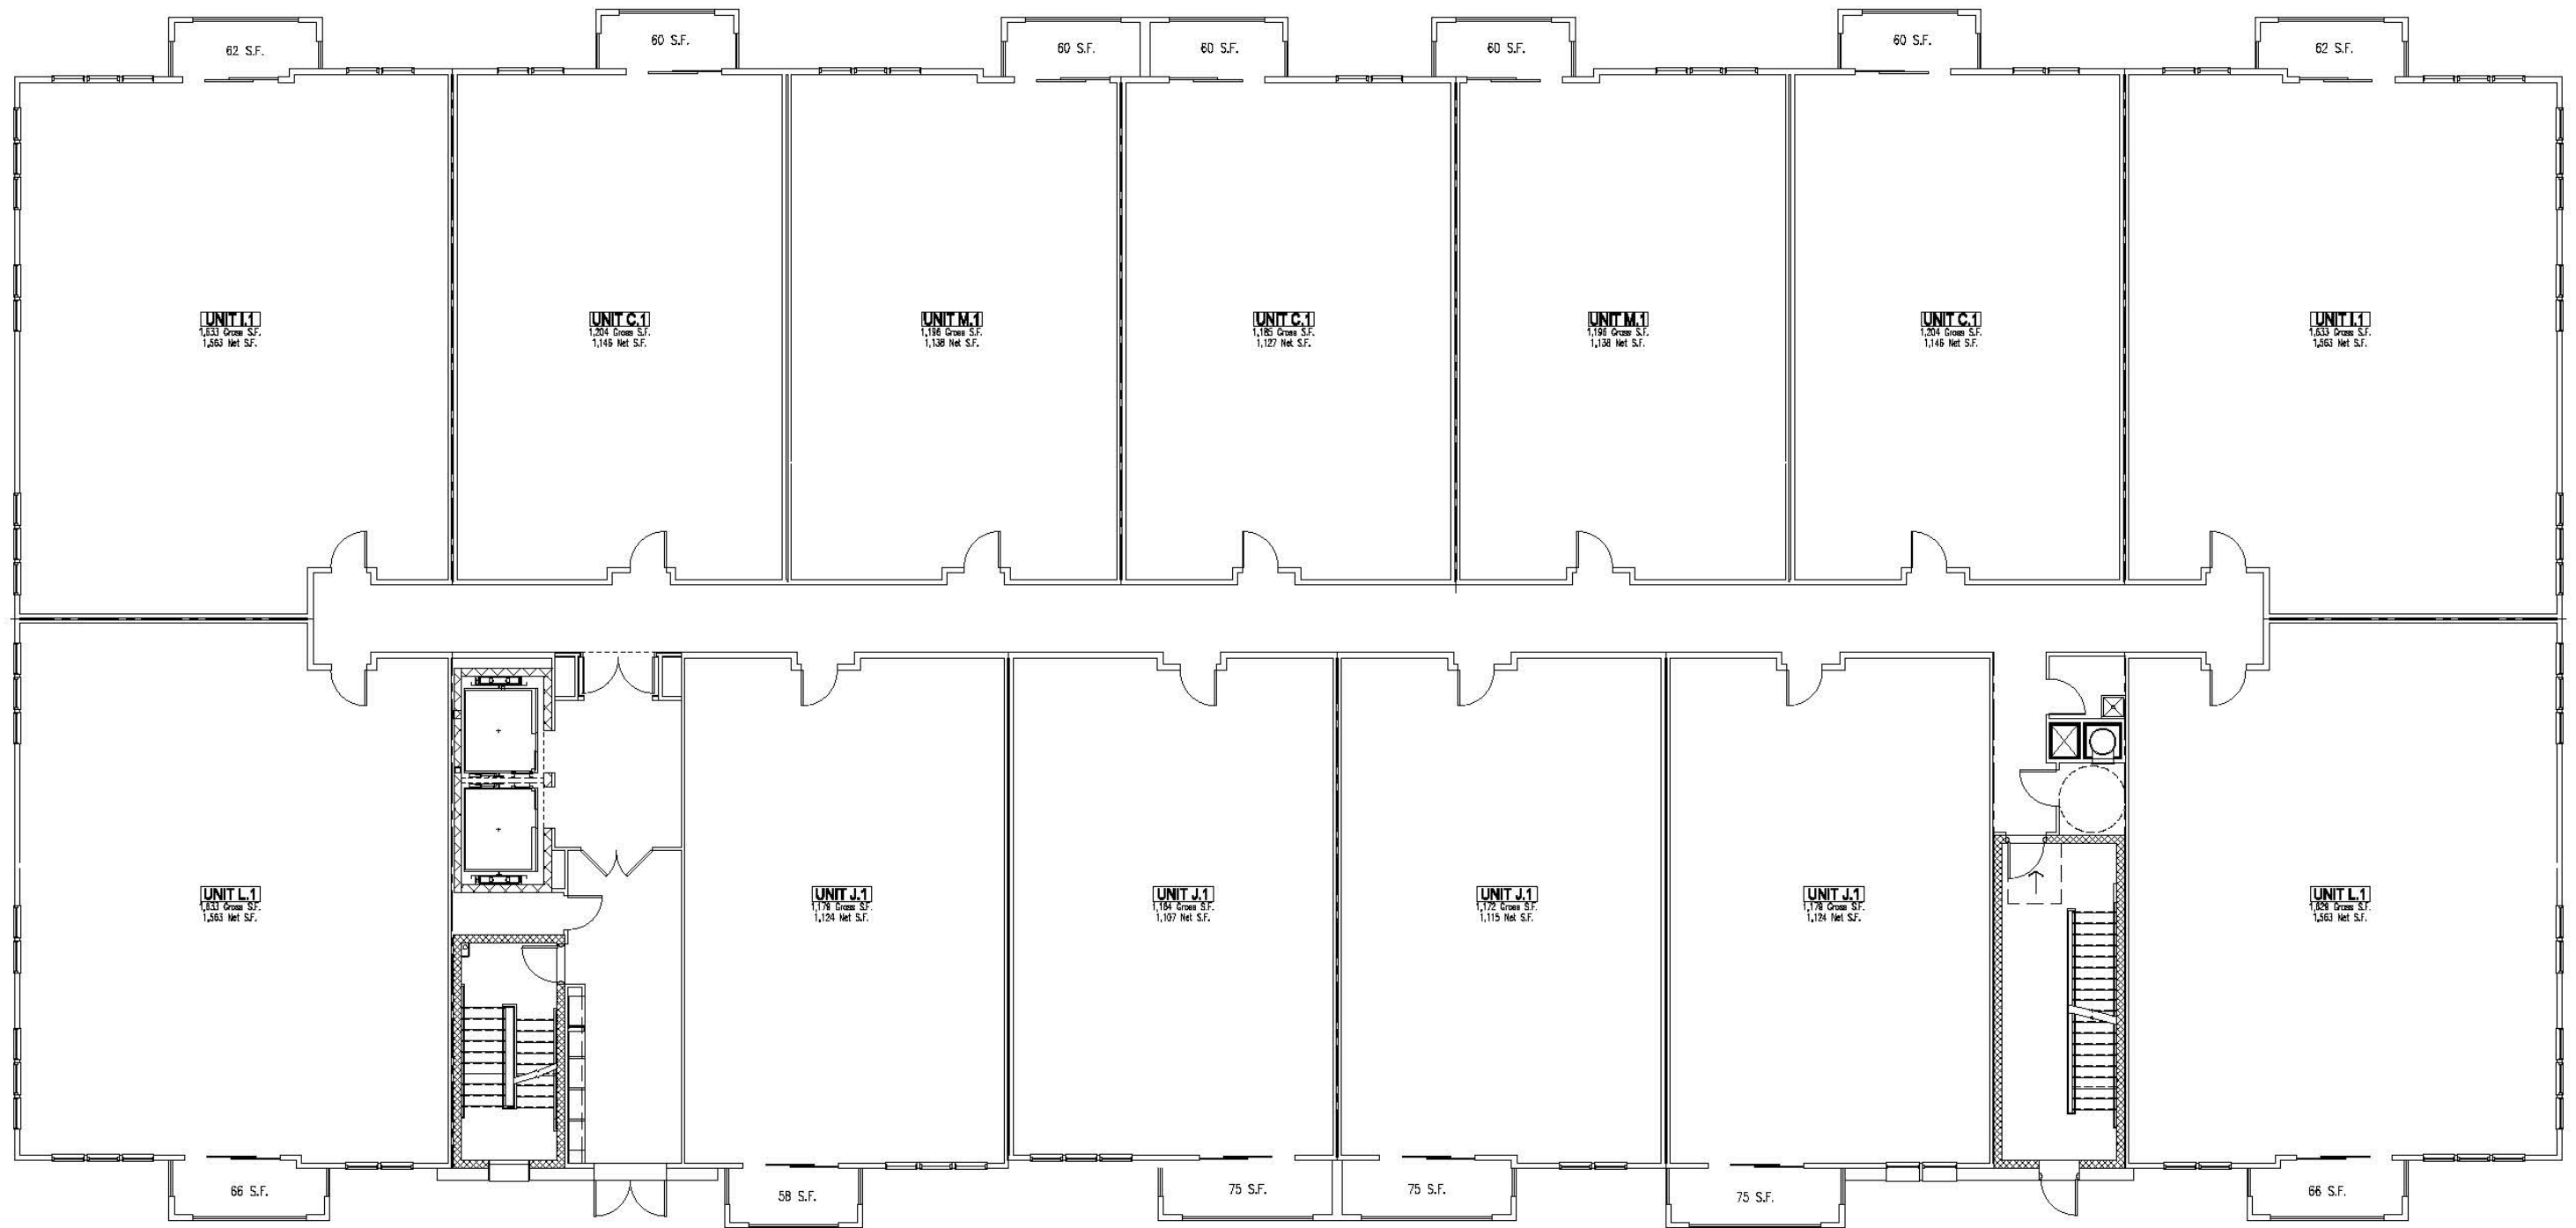


FIRST FLOOR PLAN

Scale: 1/8" = 1'-0"

Renderings, elevations, and floor plans provided contain a great amount of detail to provide a high level of visual understanding of the proposed architectural program. Minor changes to the architectural elements and details provided may vary throughout the project, but the design intent will remain unchanged.

LEWIS RIDGE

63 UNIT MULTIFAMILY RESIDENTIAL BUILDING

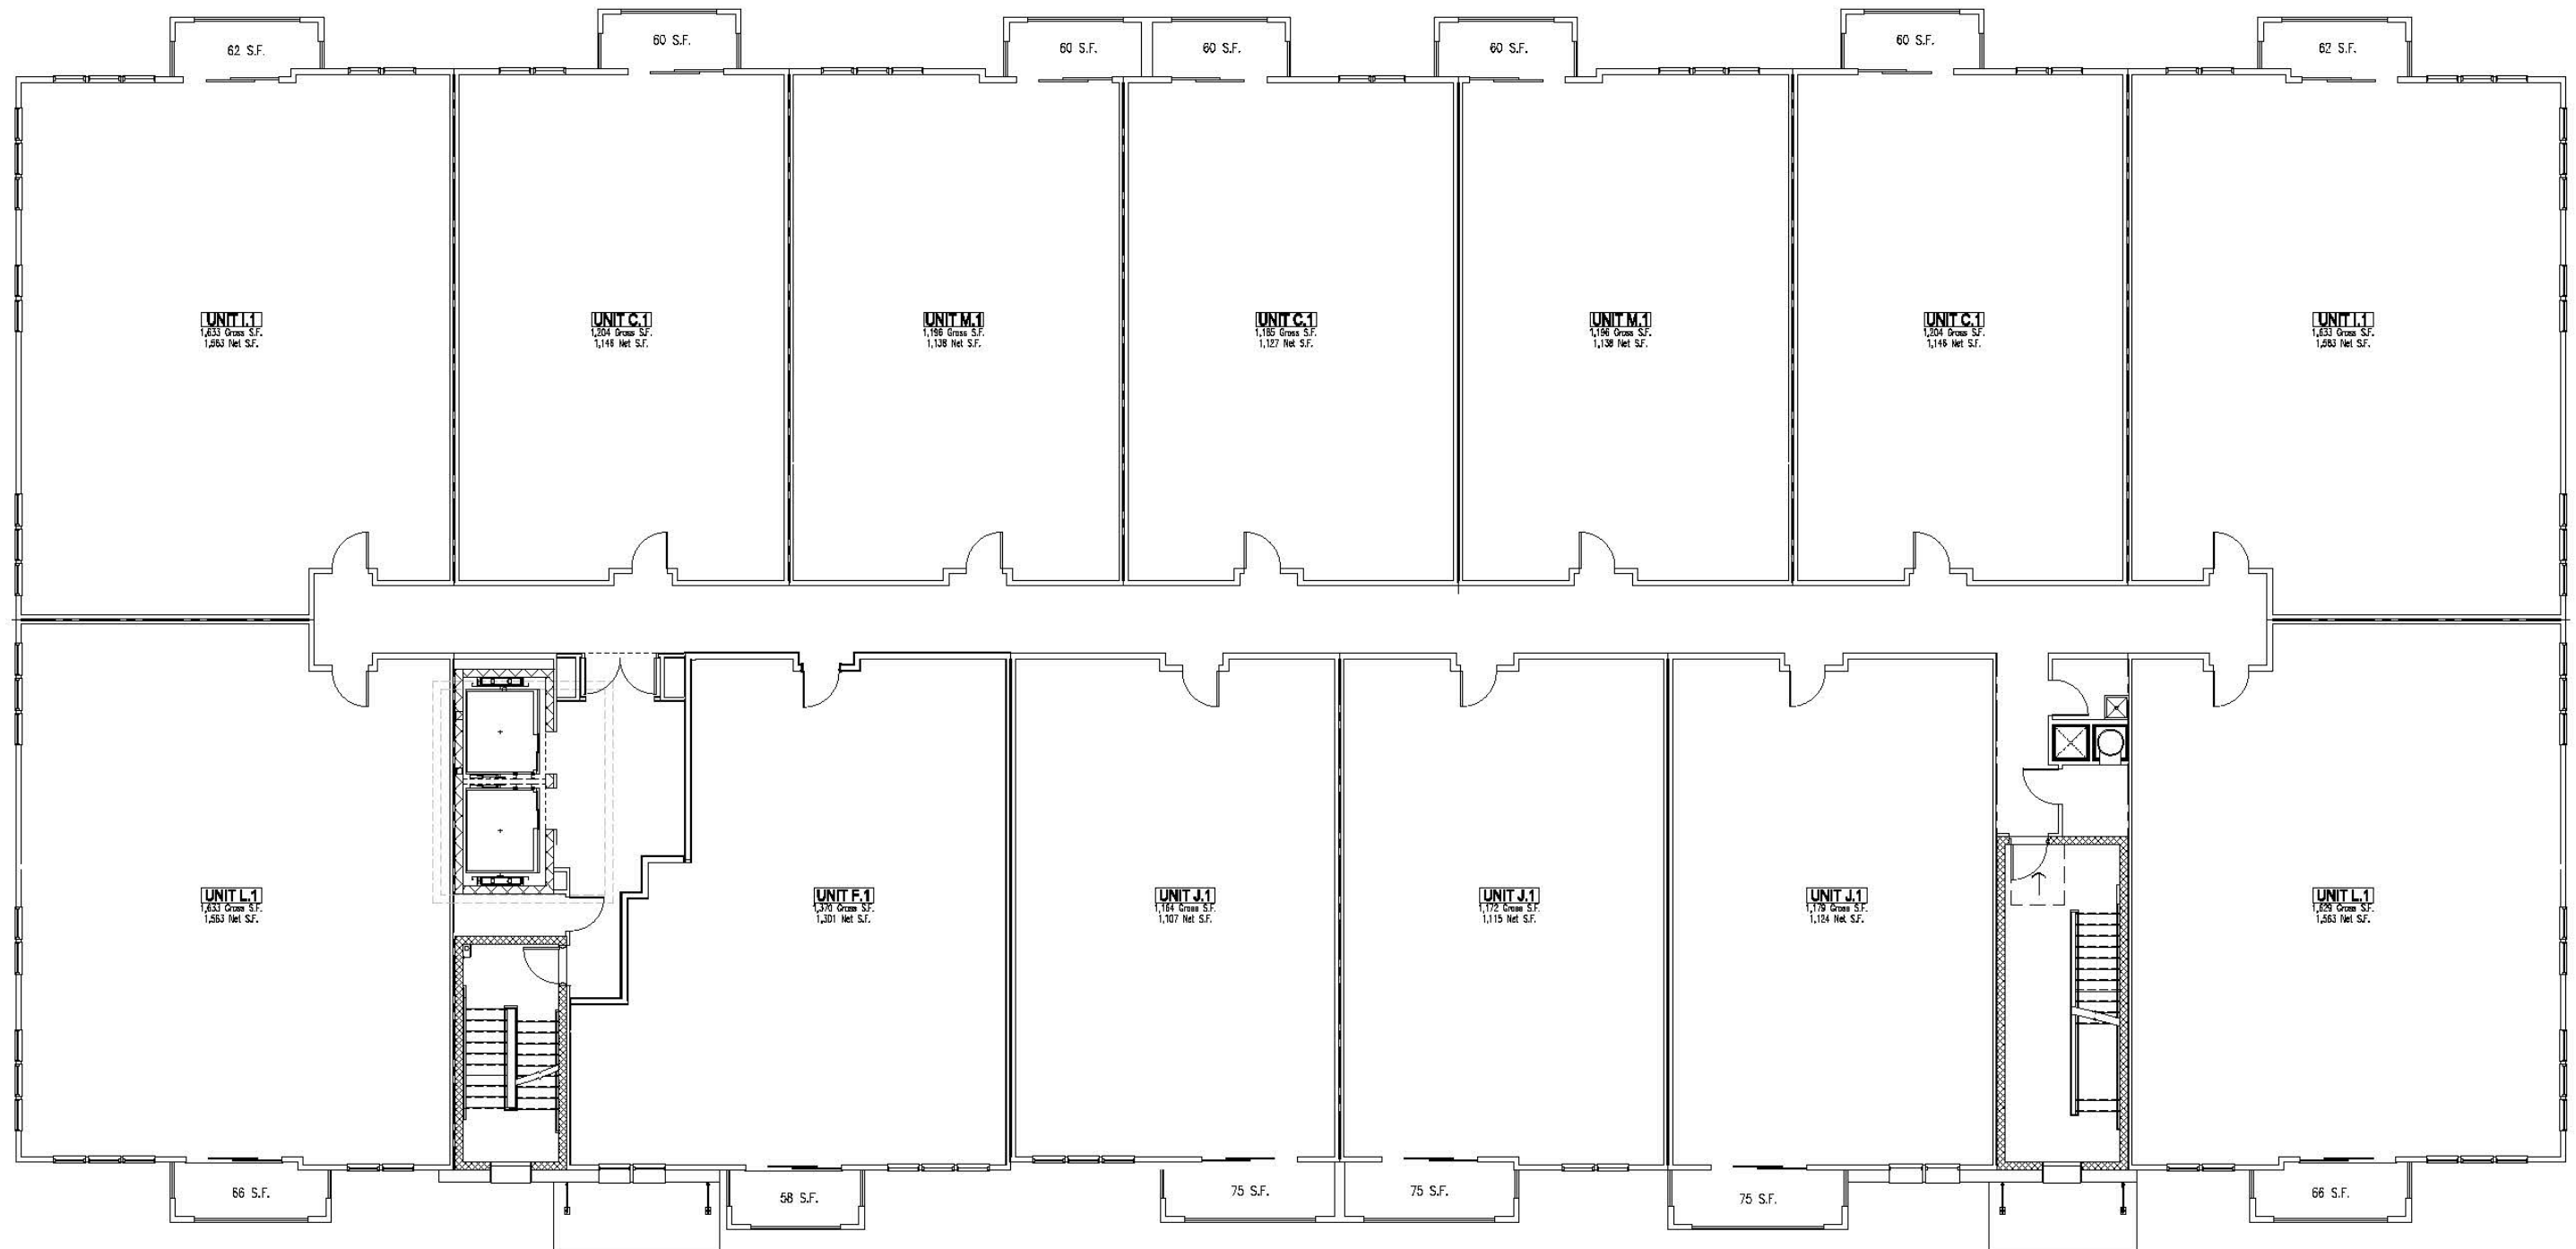


SECOND FLOOR PLAN

Scale: 1/8" = 1'-0"

Renderings, elevations, and floor plans provided contain a great amount of detail to provide a high level of visual understanding of the proposed architectural program. Minor changes to the architectural elements and details provided may vary throughout the project, but the design intent will remain unchanged.

LEWIS RIDGE 63 UNIT MULTIFAMILY RESIDENTIAL BUILDING

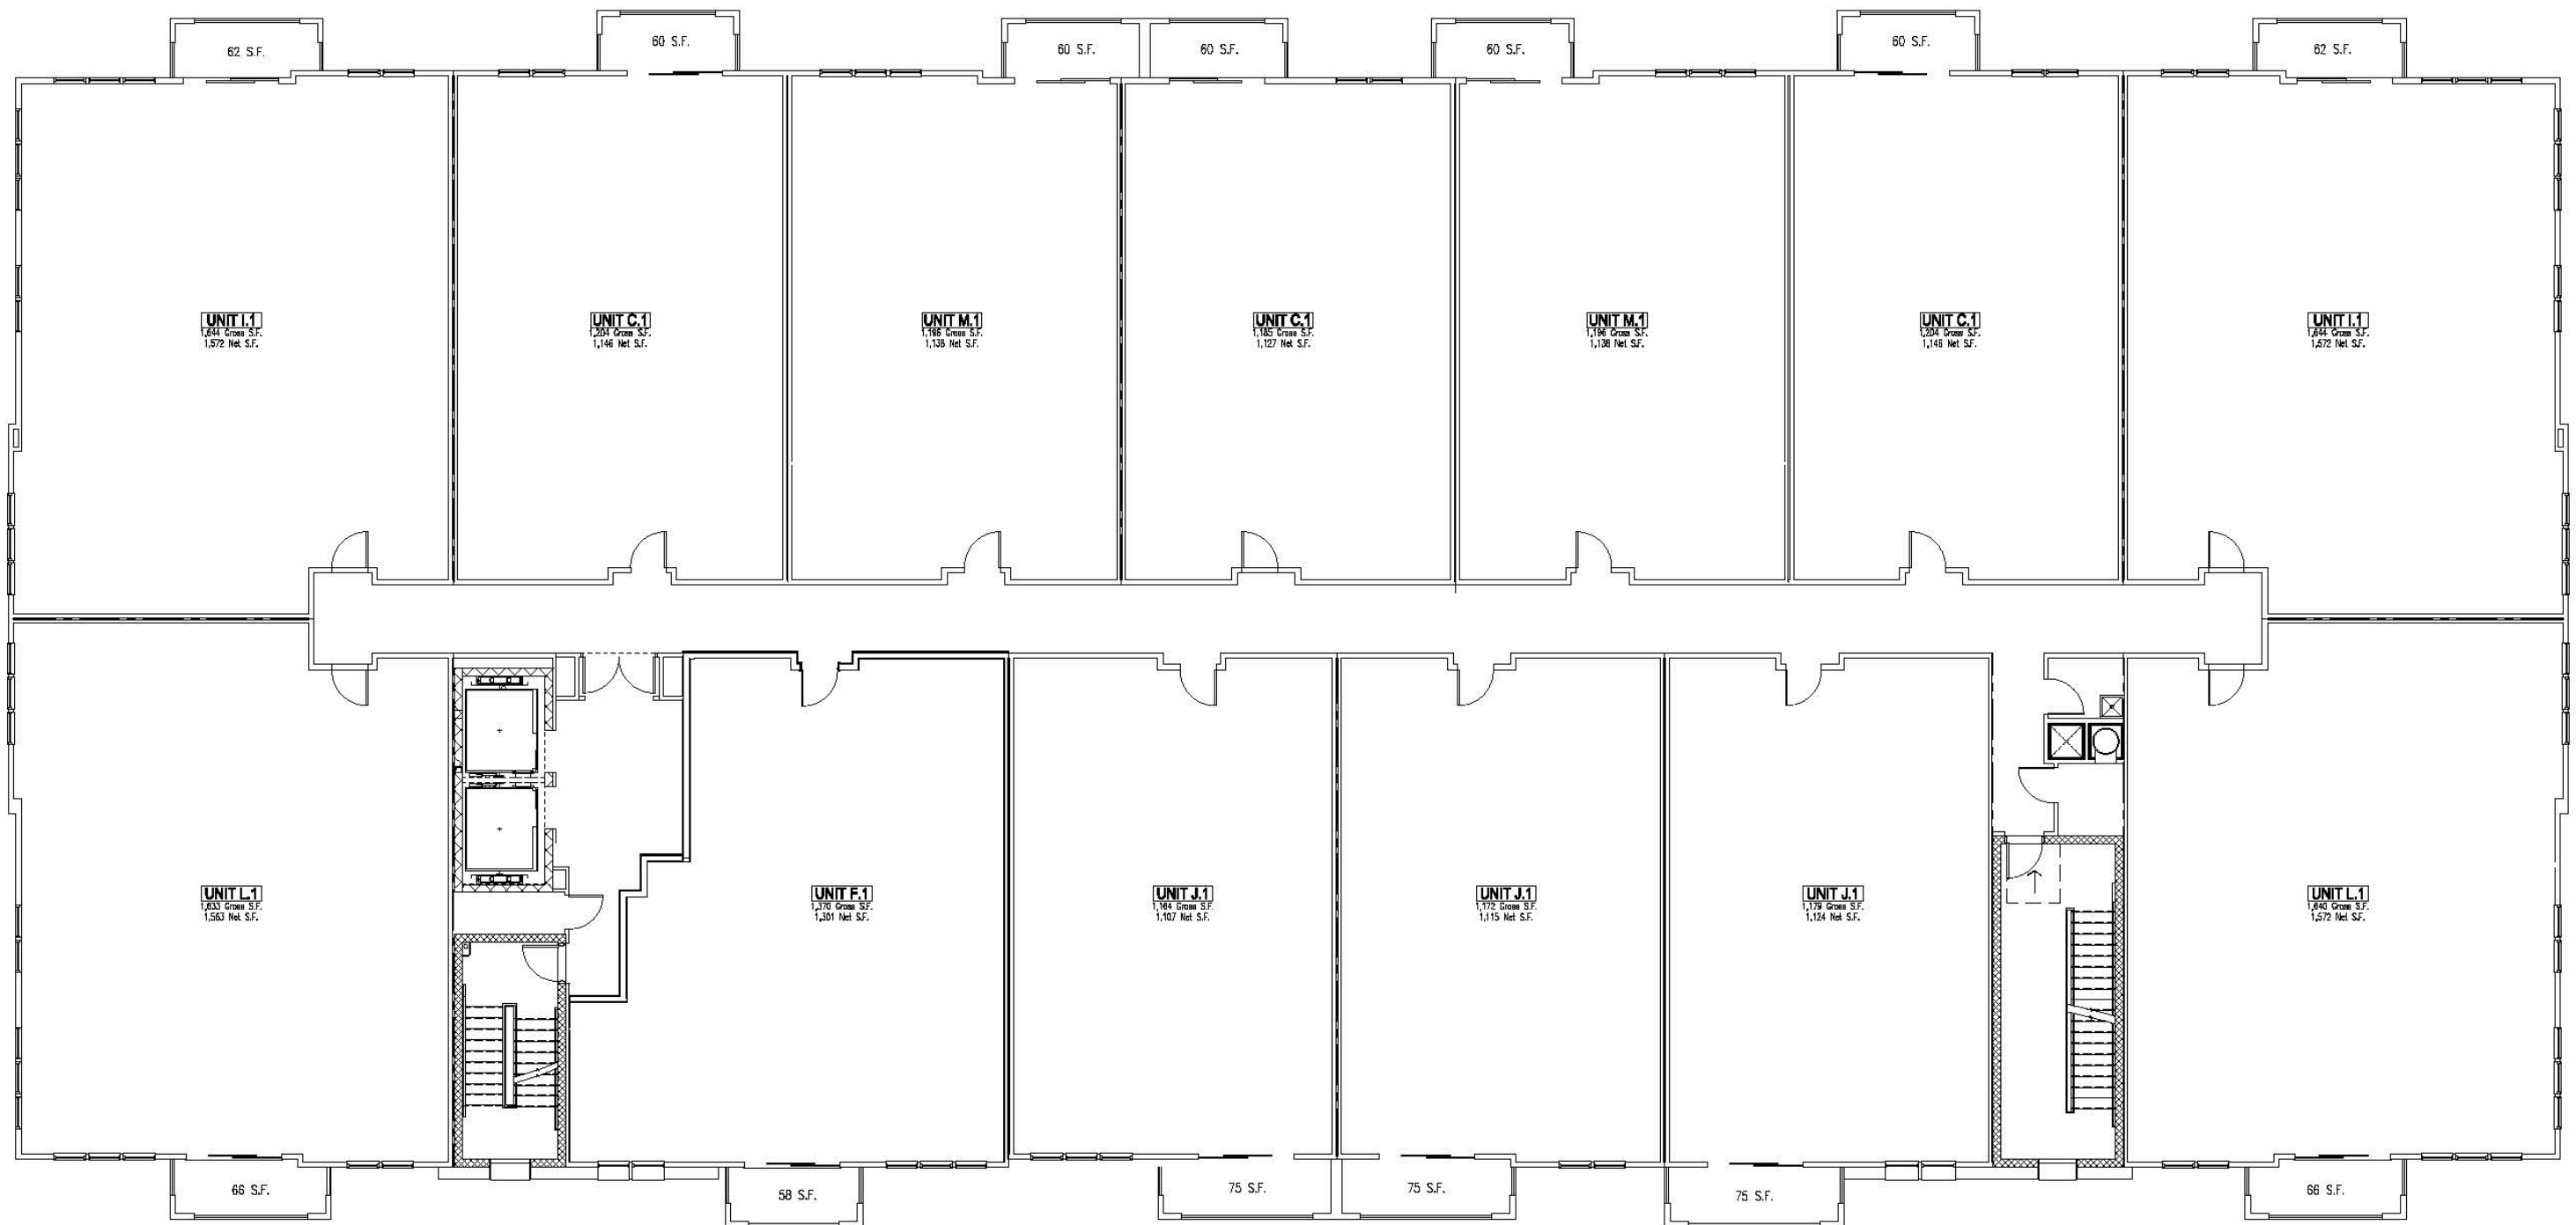

THIRD FLOOR PLAN

Scale: 1/8" = 1'-0"


Renderings, elevations, and floor plans provided contain a great amount of detail to provide a high level of visual understanding of the proposed architectural program. Minor changes to the architectural elements and details provided may vary throughout the project, but the design intent will remain unchanged.

LEWIS RIDGE

63 UNIT MULTIFAMILY RESIDENTIAL BUILDING



A-7

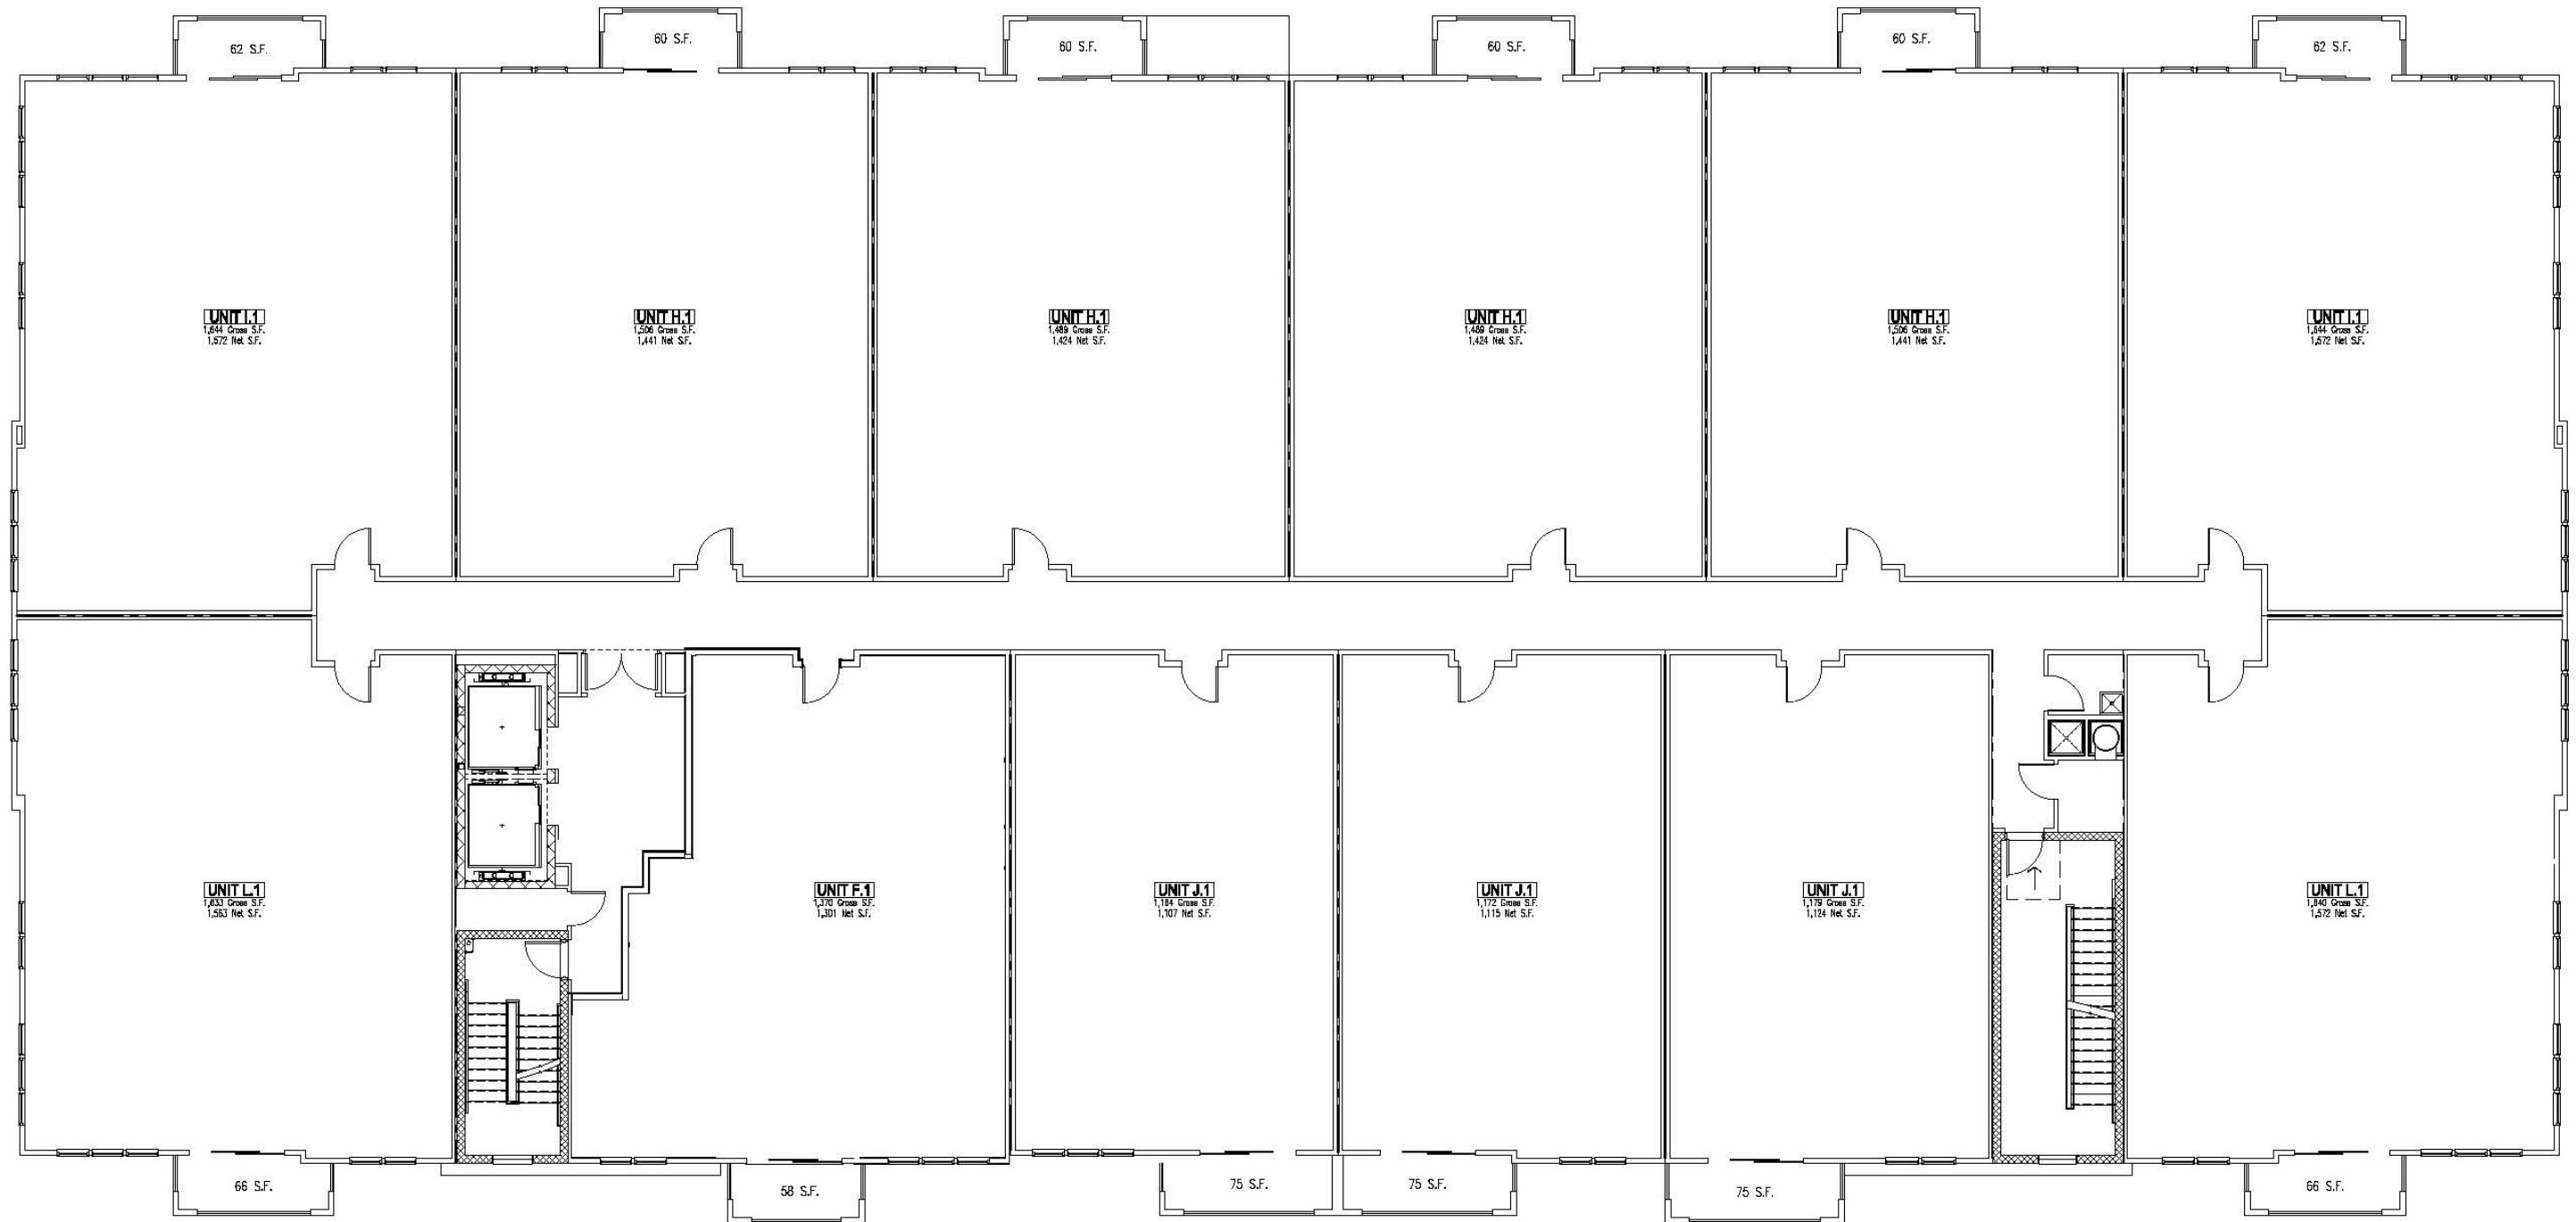

FOURTH FLOOR PLAN

Scale: 1/8" = 1'-0"

Renderings, elevations, and floor plans provided contain a great amount of detail to provide a high level of visual understanding of the proposed architectural program. Minor changes to the architectural elements and details provided may vary throughout the project, but the design intent will remain unchanged.

LEWIS RIDGE 63 UNIT MULTIFAMILY RESIDENTIAL BUILDING



A-8



FIFTH FLOOR PLAN


Scale: 1/8" = 1'-0"

Renderings, elevations, and floor plans provided contain a great amount of detail to provide a high level of visual understanding of the proposed architectural program. Minor changes to the architectural elements and details provided may vary throughout the project, but the design intent will remain unchanged.

LEWIS RIDGE 63 UNIT MULTIFAMILY RESIDENTIAL BUILDING



A-9

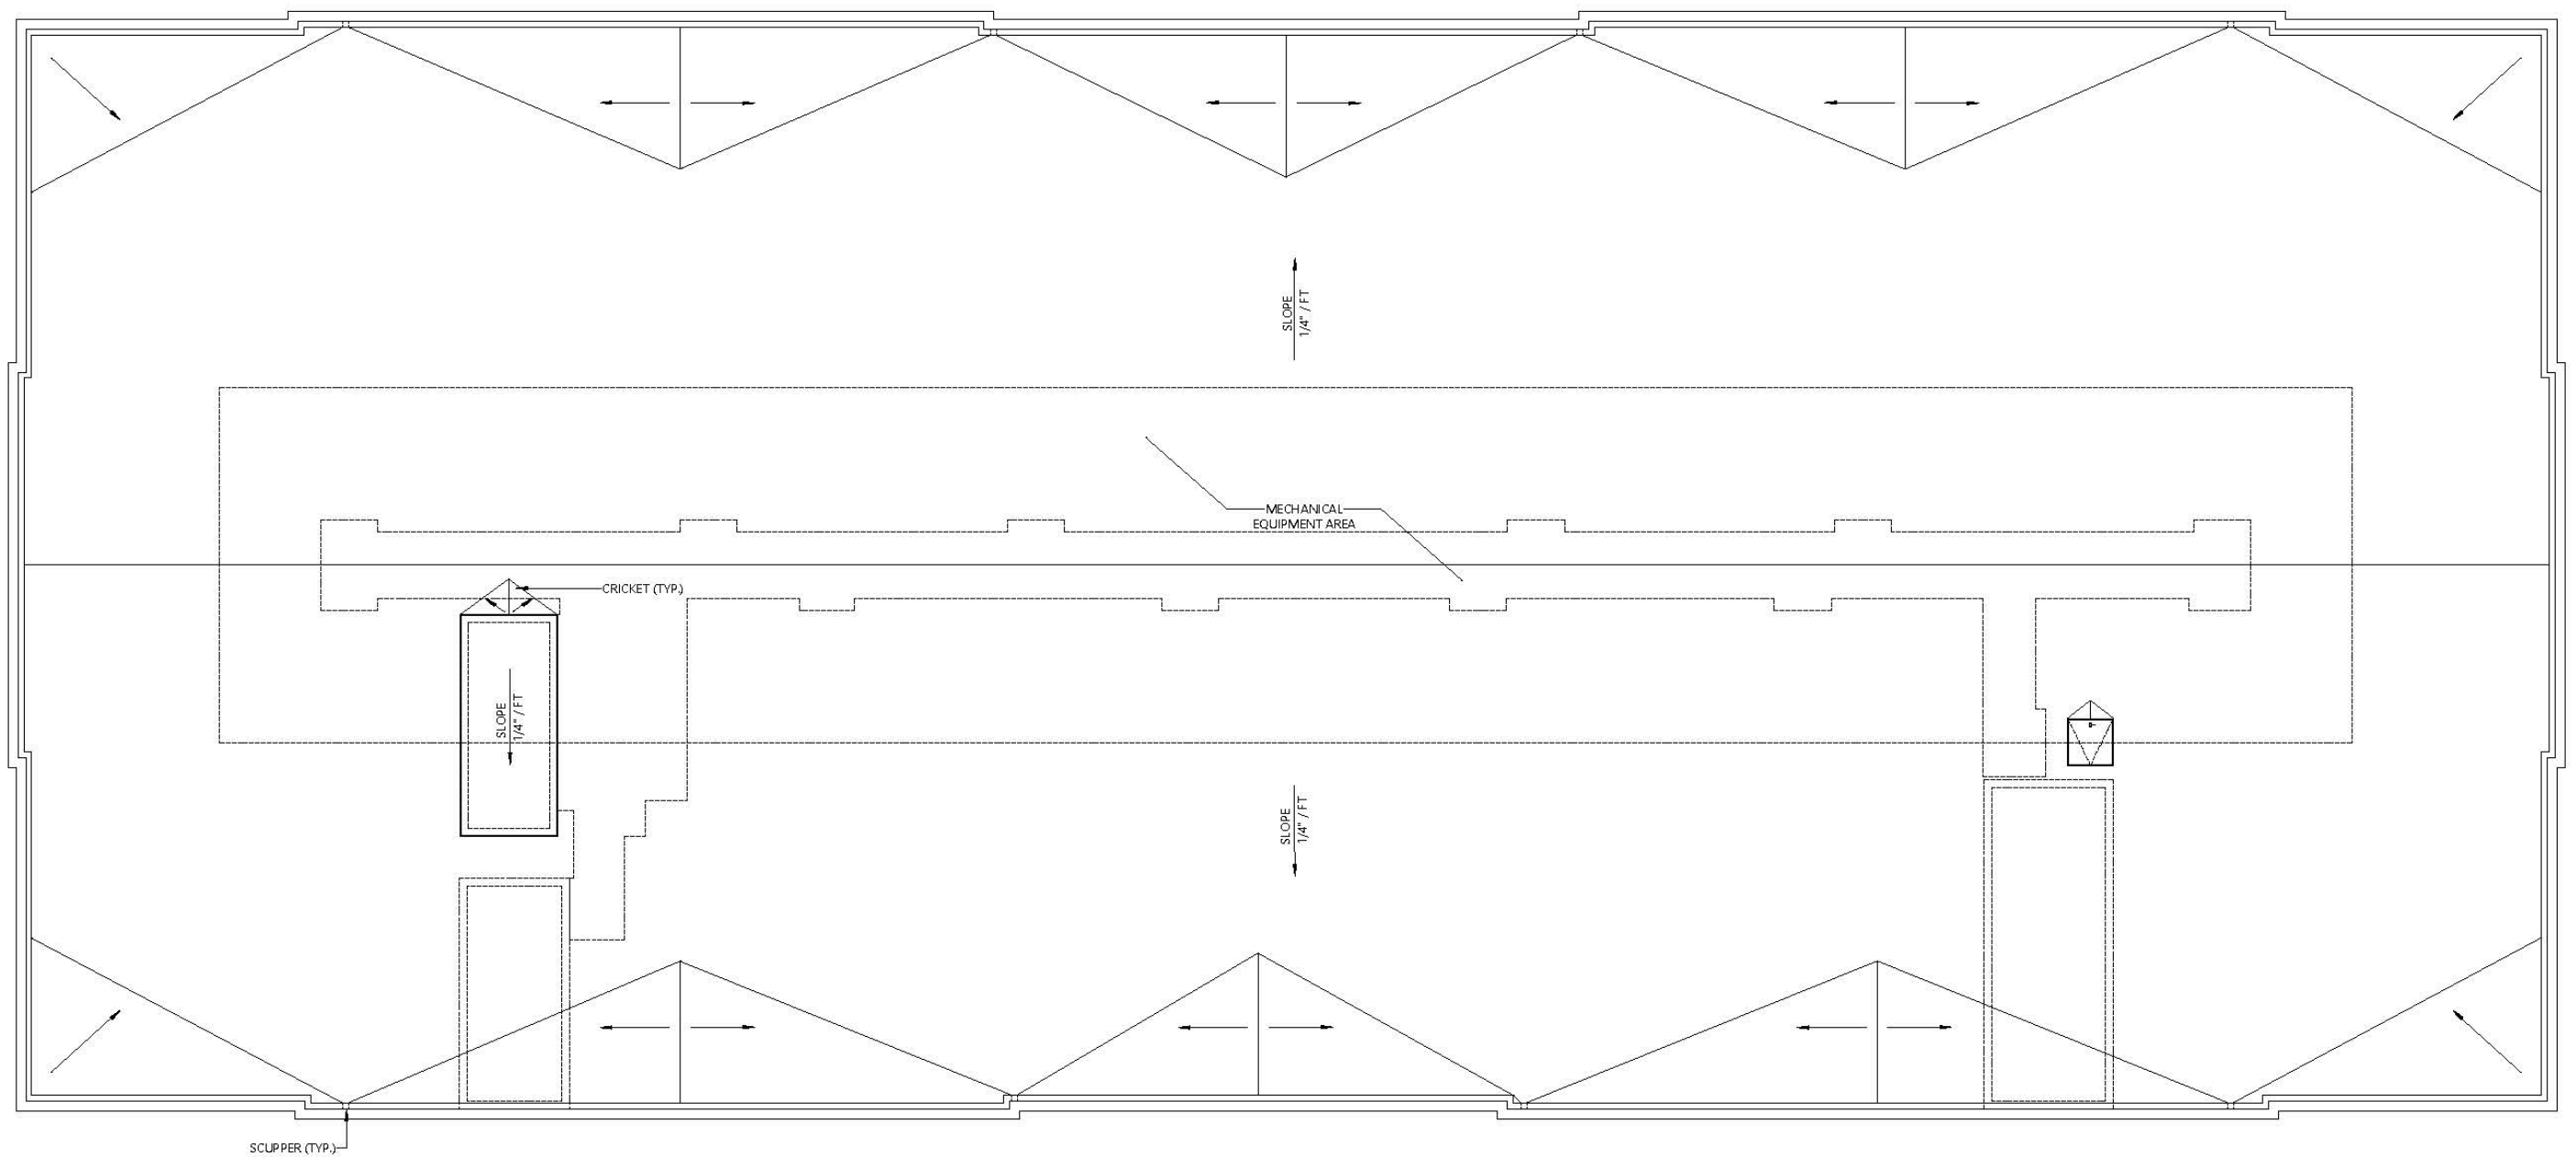

ROOF PLAN

Scale: 1/8" = 1'-0"

Renderings, elevations, and floor plans provided contain a great amount of detail to provide a high level of visual understanding of the proposed architectural program. Minor changes to the architectural elements and details provided may vary throughout the project, but the design intent will remain unchanged.

LEWIS RIDGE 63 UNIT MULTIFAMILY RESIDENTIAL BUILDING



A-10