


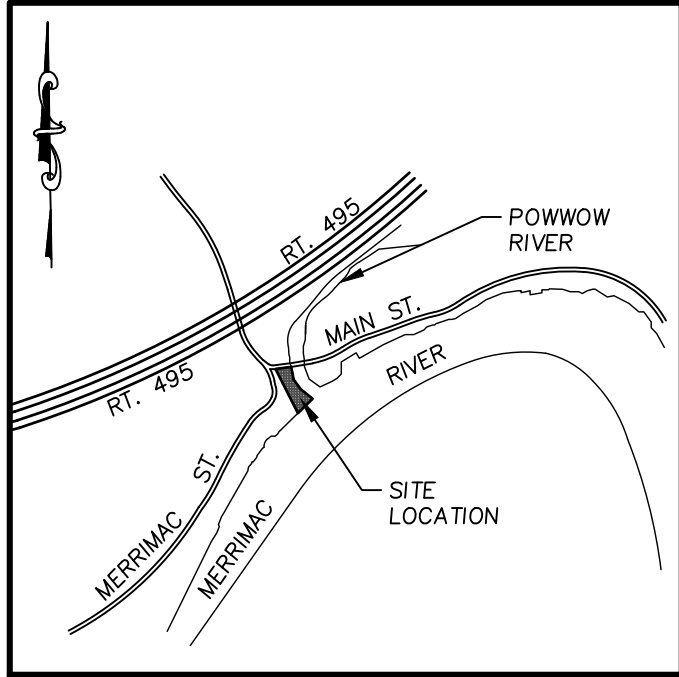

LOCUS MAP
N.T.S.


100-YEAR FLOOD
ELEVATION = 11.0
ZONE AE




FLOOD STORAGE

ADDRESS - ASSESSORS MAP 88, LOT 1
ZONING DISTRICT R-20

	EXISTING (CF)	HATCH COLOR
6-7	2,012	
7-8	10,460	
8-9	4,074.5	
9-10	4,016	
10-11	1,200	

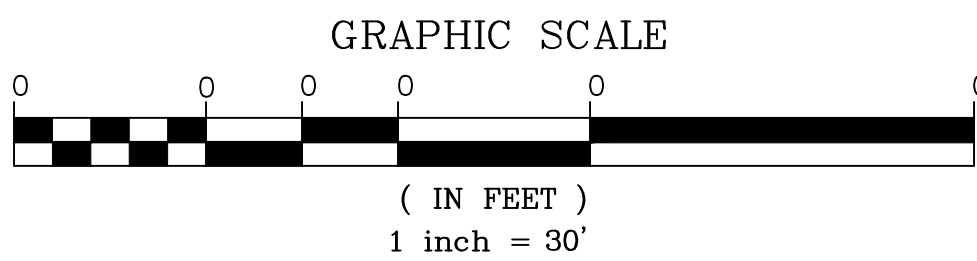

PREPARED FOR
14 MERRIMAC STREET, LLC
14 MERRIMAC STREET
AMESBURY, MA 01913

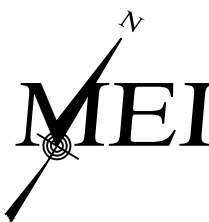


MILLENNIUM ENGINEERING, INC.
ENGINEERING AND LAND SURVEYING
62 ELM ST. SALISBURY, MA 01952 (978) 463-8980
13 HAMPTON RD. EXETER, NH 03833 (603) 778-0528

SCALE: 1"=30'	CALC. BY: S.R.C.	PROJECT: M214054
DATE: MAR. 11, 2024	CHKD. BY: J.T.M.	


SITE PLAN
IN
AMESBURY, MA
AT
14 MERRIMAC STREET

**EXISTING
FLOOD
STORAGE
EXHIBIT**

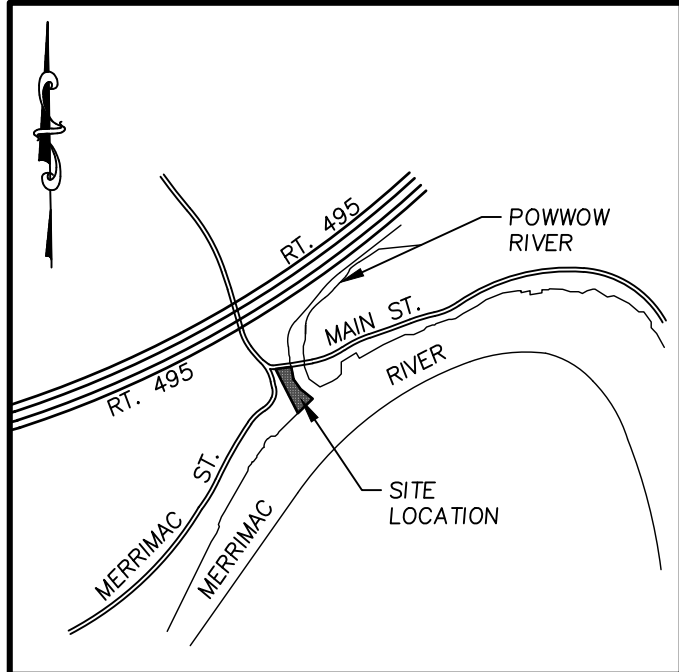


LOCUS MAP
N.T.S.

100-YEAR FLOOD
ELEVATION = 11.0
ZONE AE

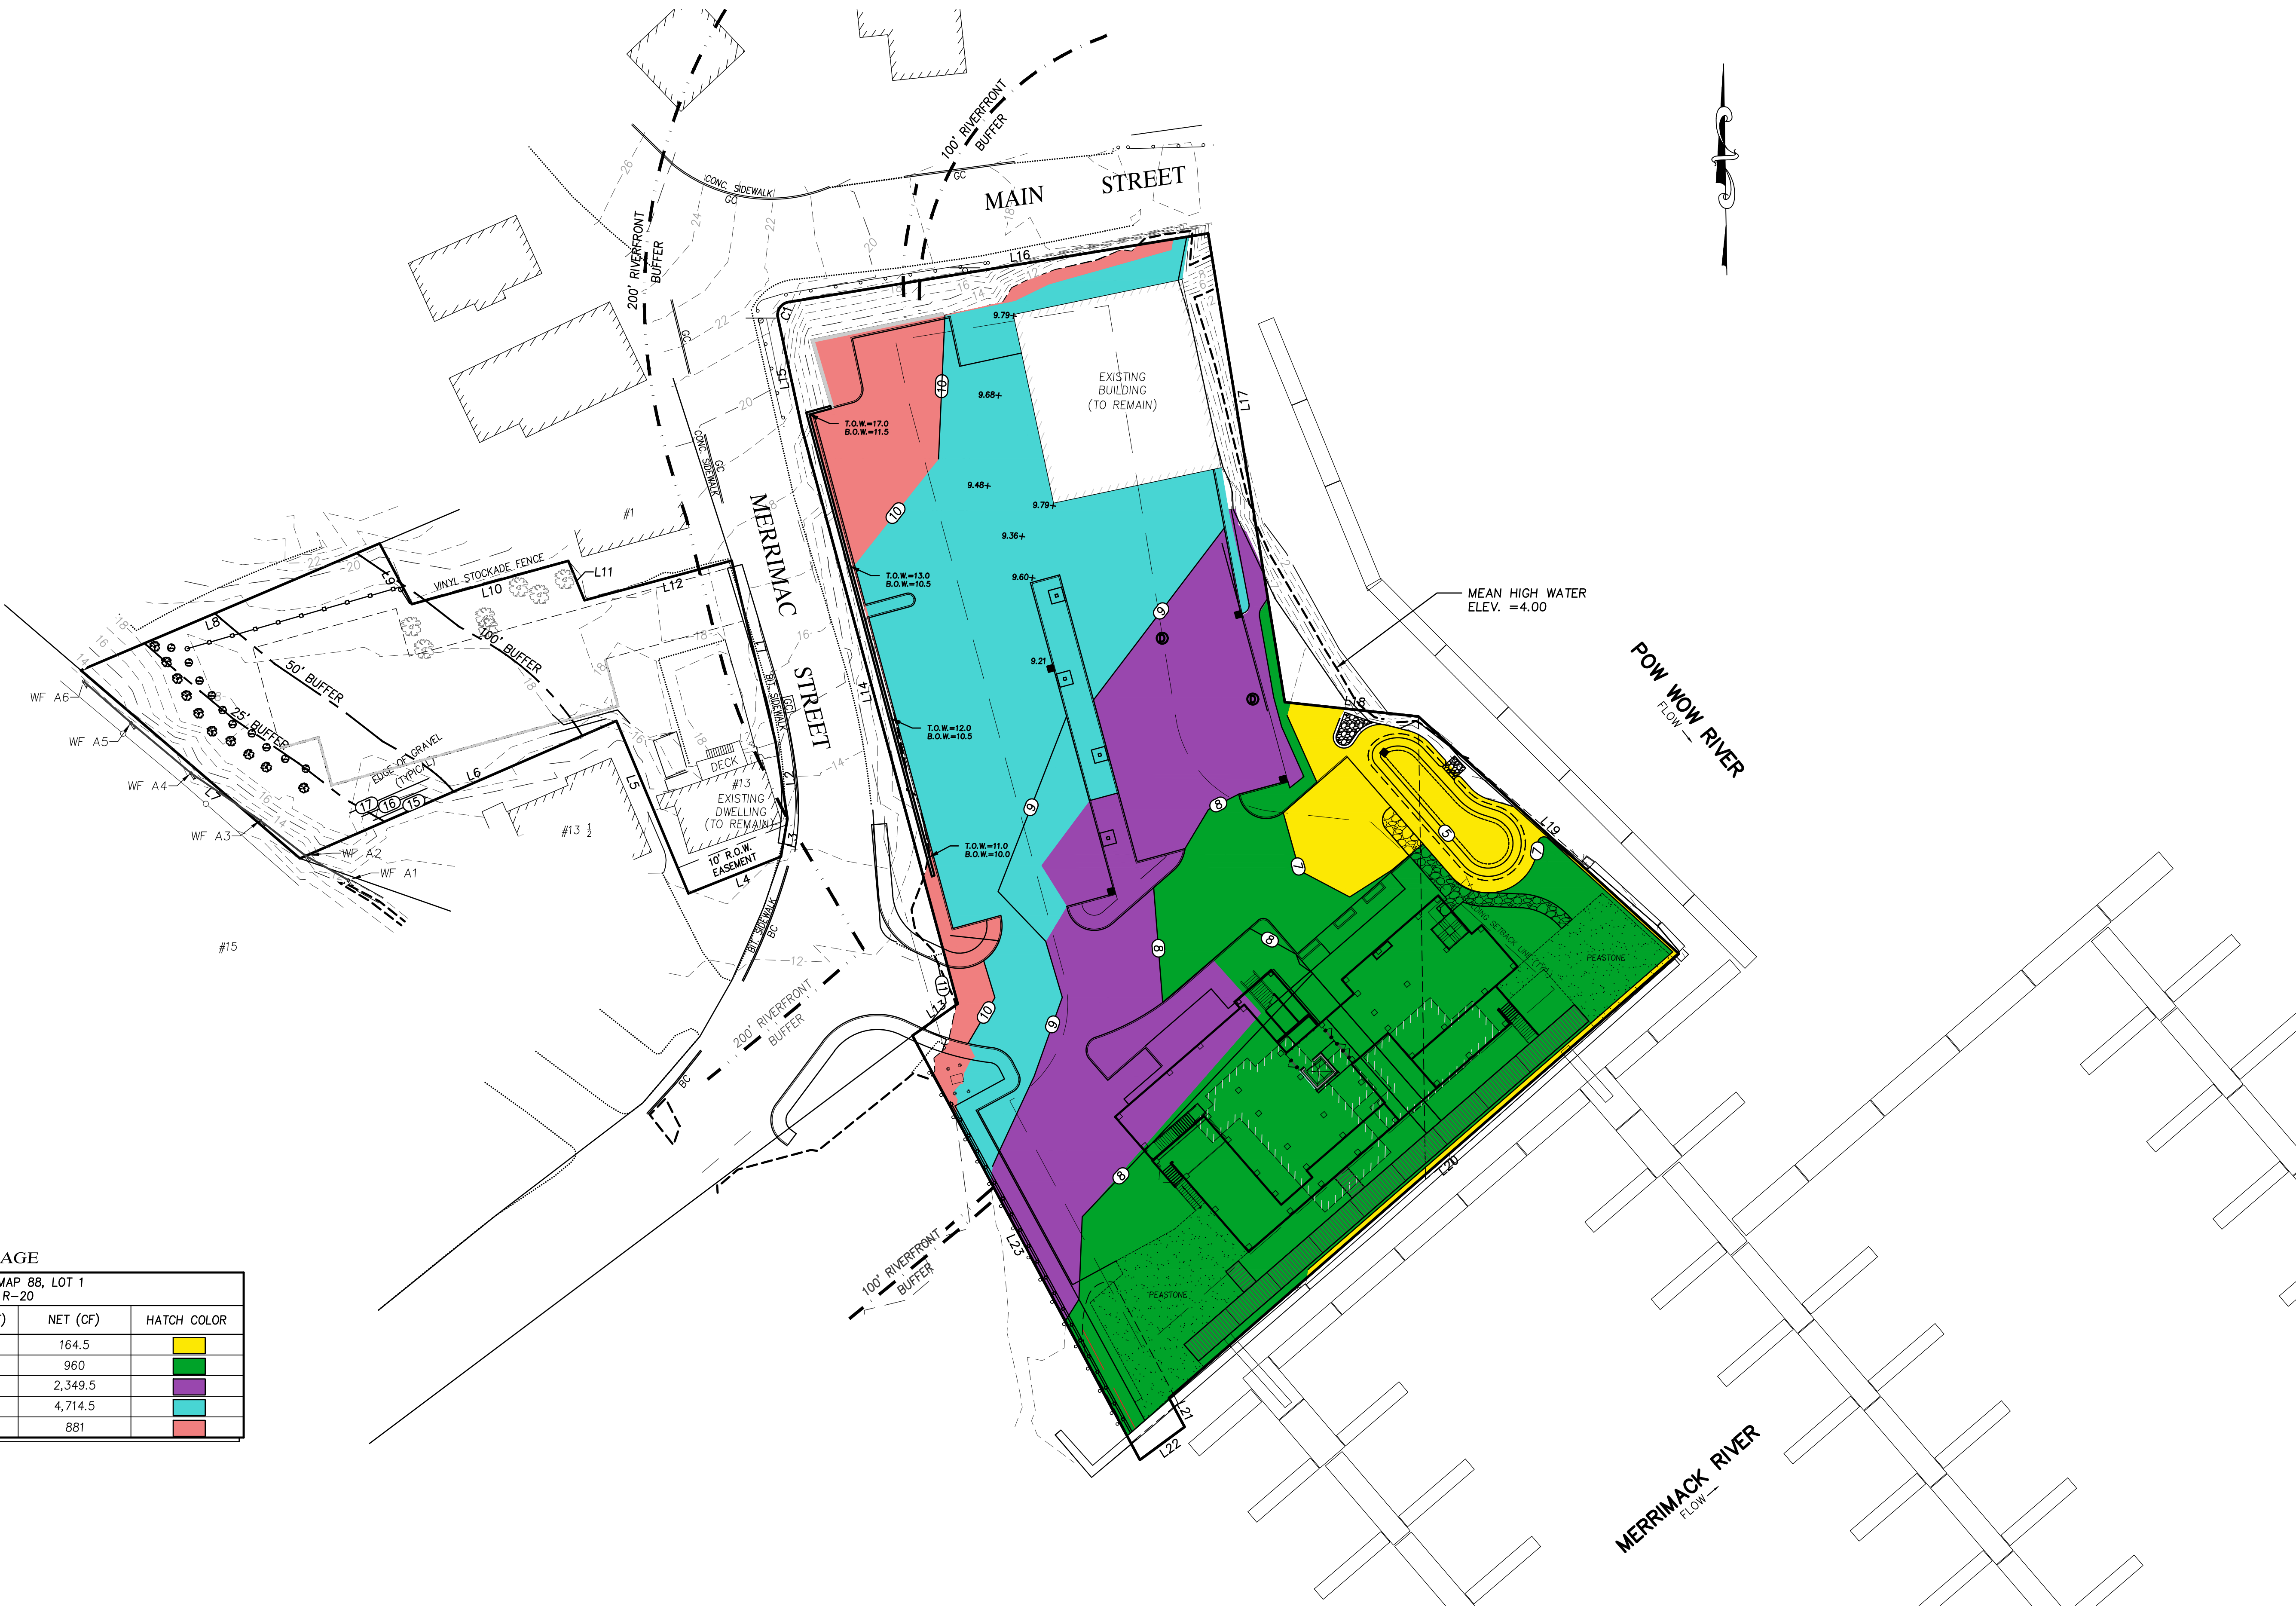


FLOOD STORAGE

ADDRESS - ASSESSORS MAP 88, LOT 1 ZONING DISTRICT R-20				
	EXISTING (CF)	PROPOSED (CF)	NET (CF)	HATCH COLOR
6-7	2,012	2,176.5	164.5	
7-8	10,460	11,420	960	
8-9	4,074.5	6,424	2,349.5	
9-10	4,016	8,730.5	4,714.5	
10-11	1,200	2,081	881	

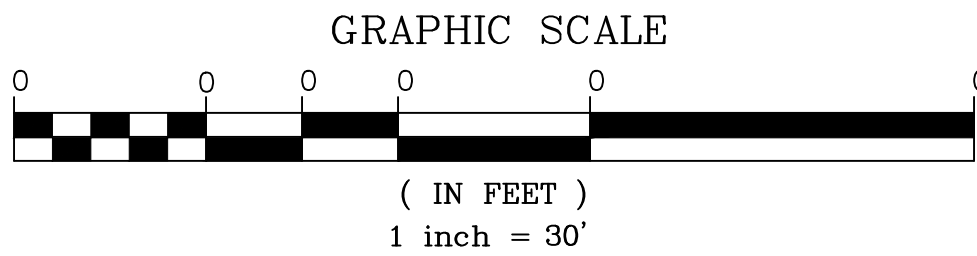

PREPARED FOR
14 MERRIMACK STREET, LLC
14 MERRIMACK STREET
AMESBURY, MA 01913

NO.	DATE	DESCRIPTION	BY

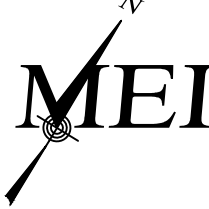

MILLENNIUM ENGINEERING, INC.
ENGINEERING AND LAND SURVEYING
62 ELM ST. SALISBURY, MA 01952 (978) 463-8980
13 HAMPTON RD. EXETER, NH 03833 (603) 778-0528

SCALE: 1"=30'	CALC. BY: S.R.C.	PROJECT: M214054
DATE: MAR. 11, 2024	CHKD. BY: J.T.M.	

SITE PLAN
IN
AMESBURY, MA
AT
14 MERRIMACK STREET

PROPOSED
FLOOD
STORAGE
PLAN
SHEET: 2 OF 2