
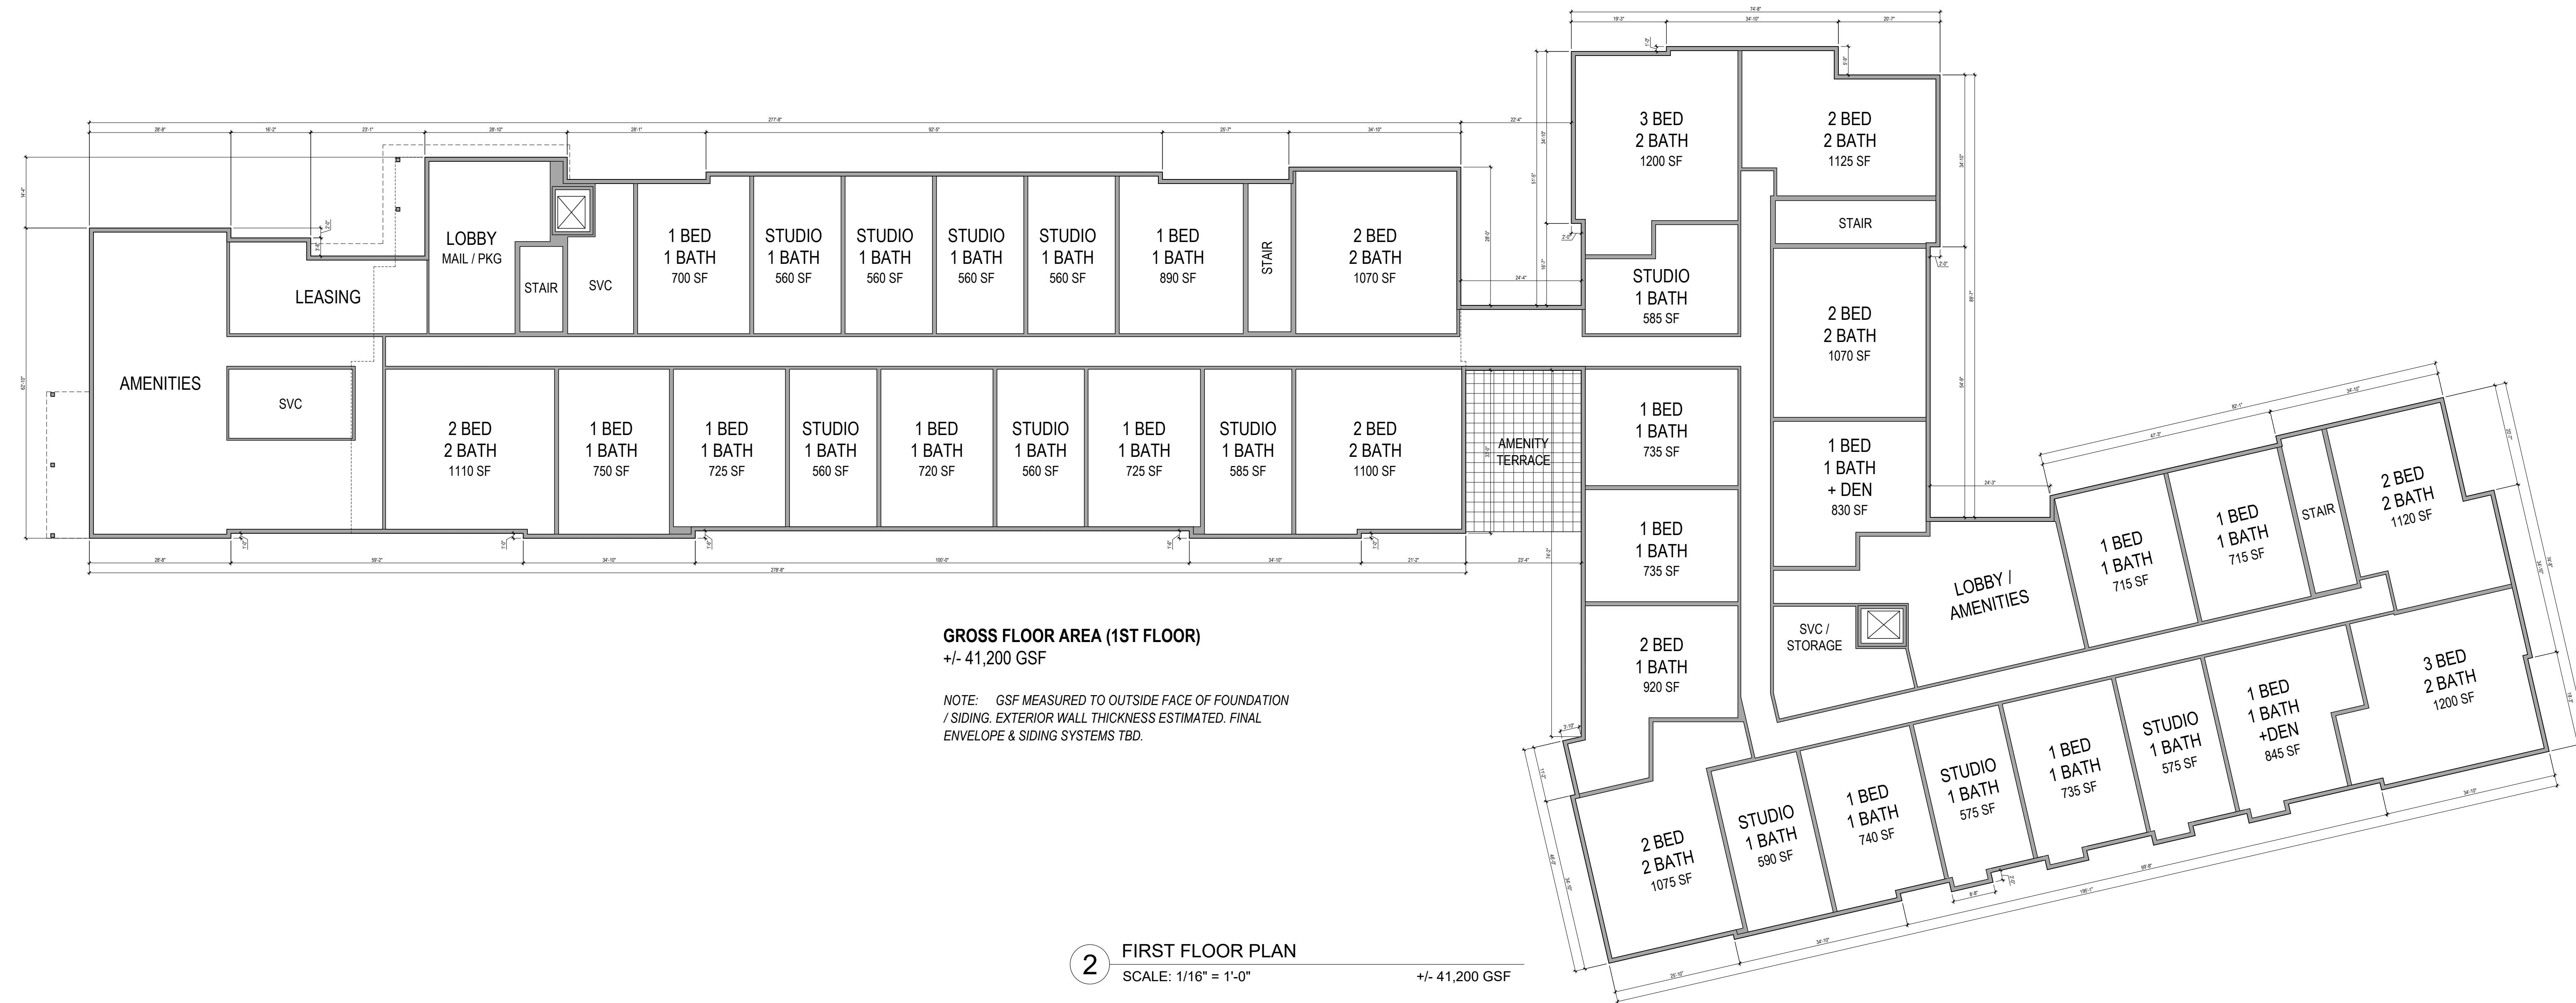


[illegible]

Project : _____

27.5 & 29 Clarks Road

Amesbury, MA 01913

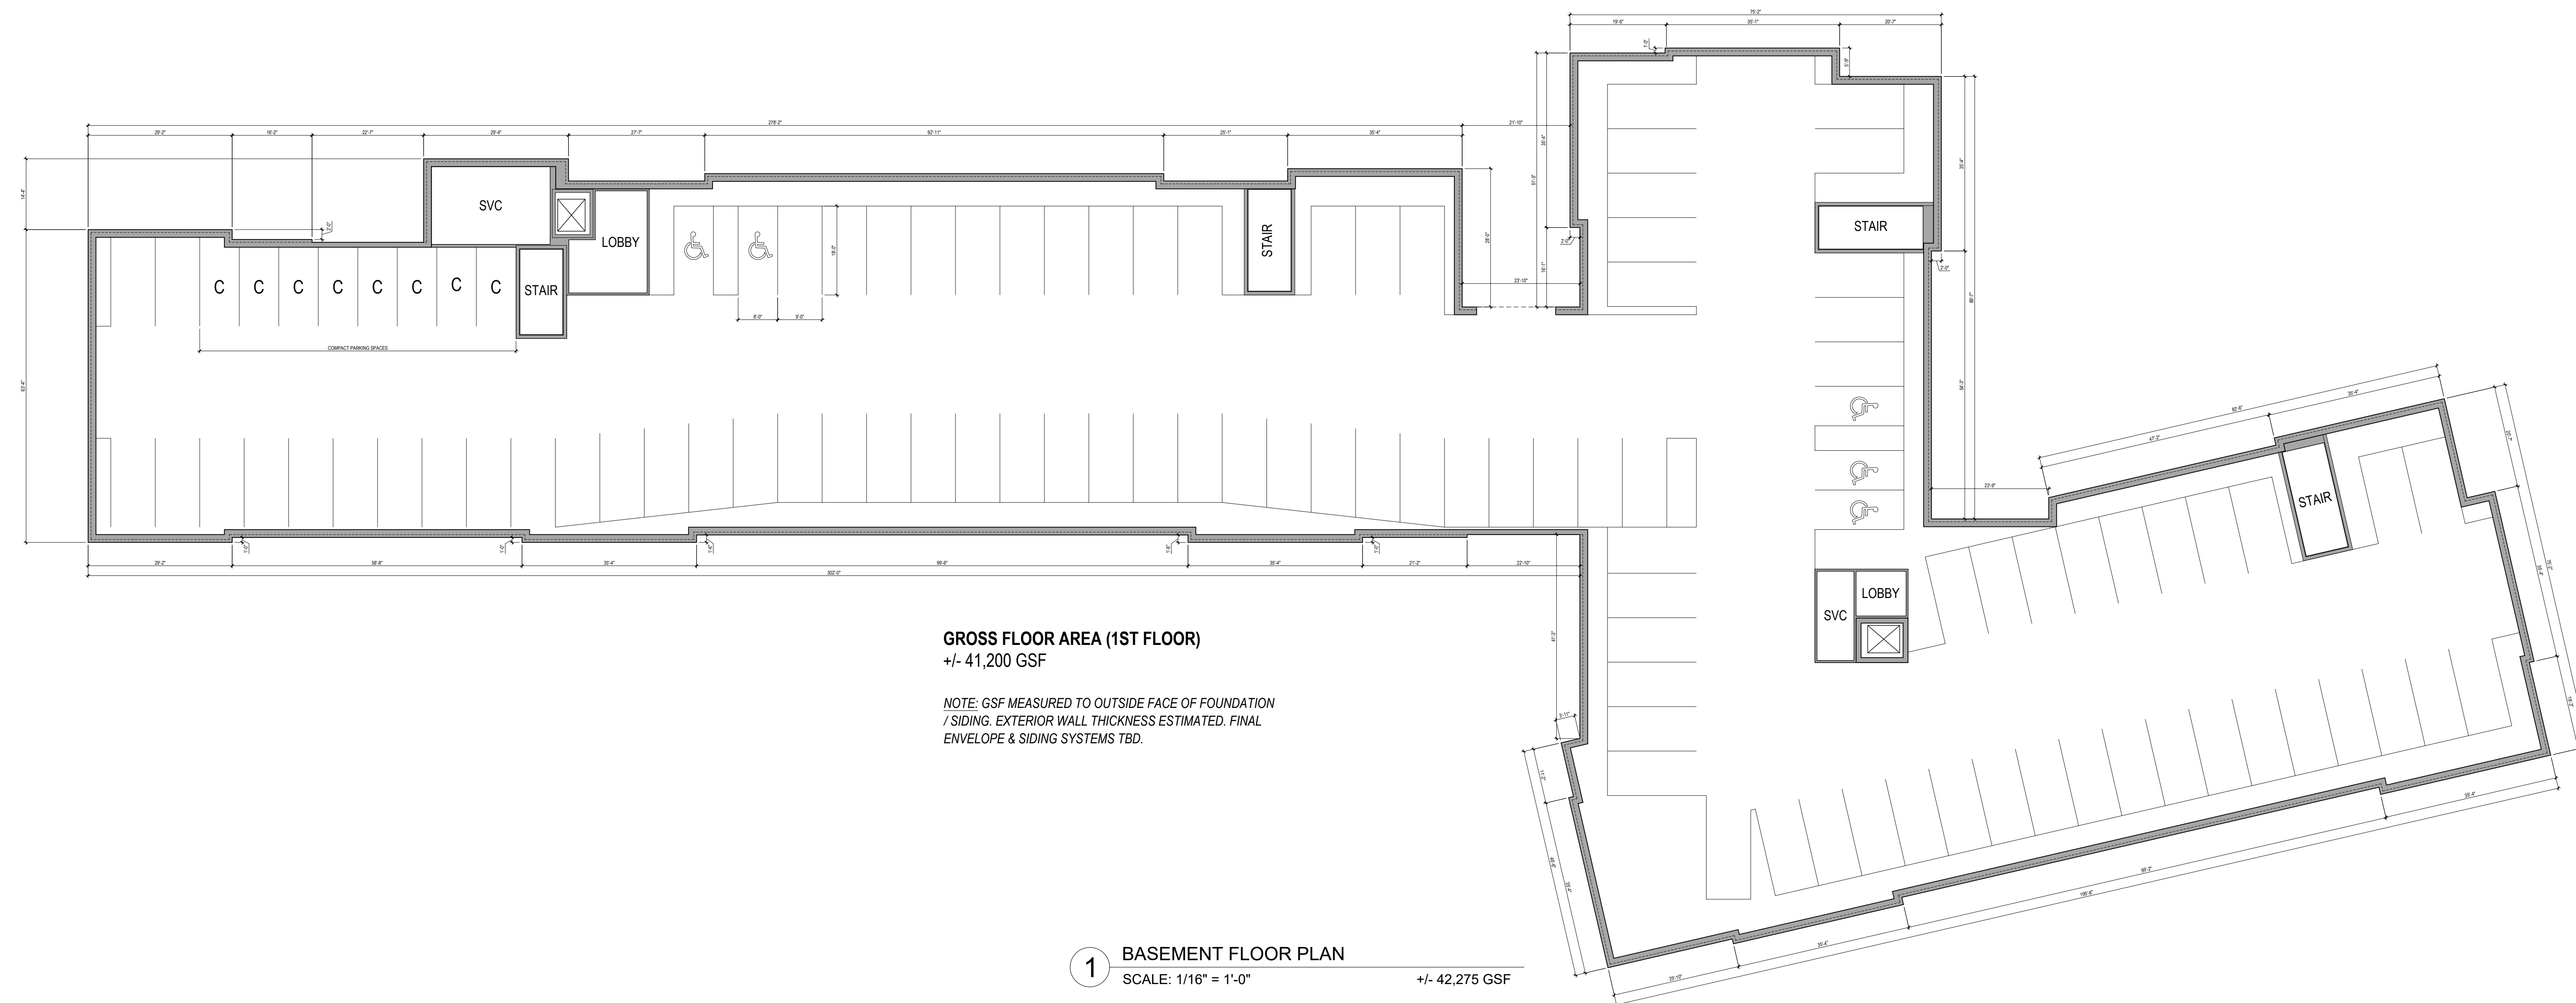

Date :	December 17, 2025
Scale :	1/16" = 1'-0"
Project Number :	
Drawn By :	MBD
Checked By :	HDS

Drawing Title :

Floor Plans

Seal : _____

Sheet No. : _____

A1.00

PLANS FOR SITE PLAN APPROVAL ONLY.
NOT FOR CONSTRUCTION