


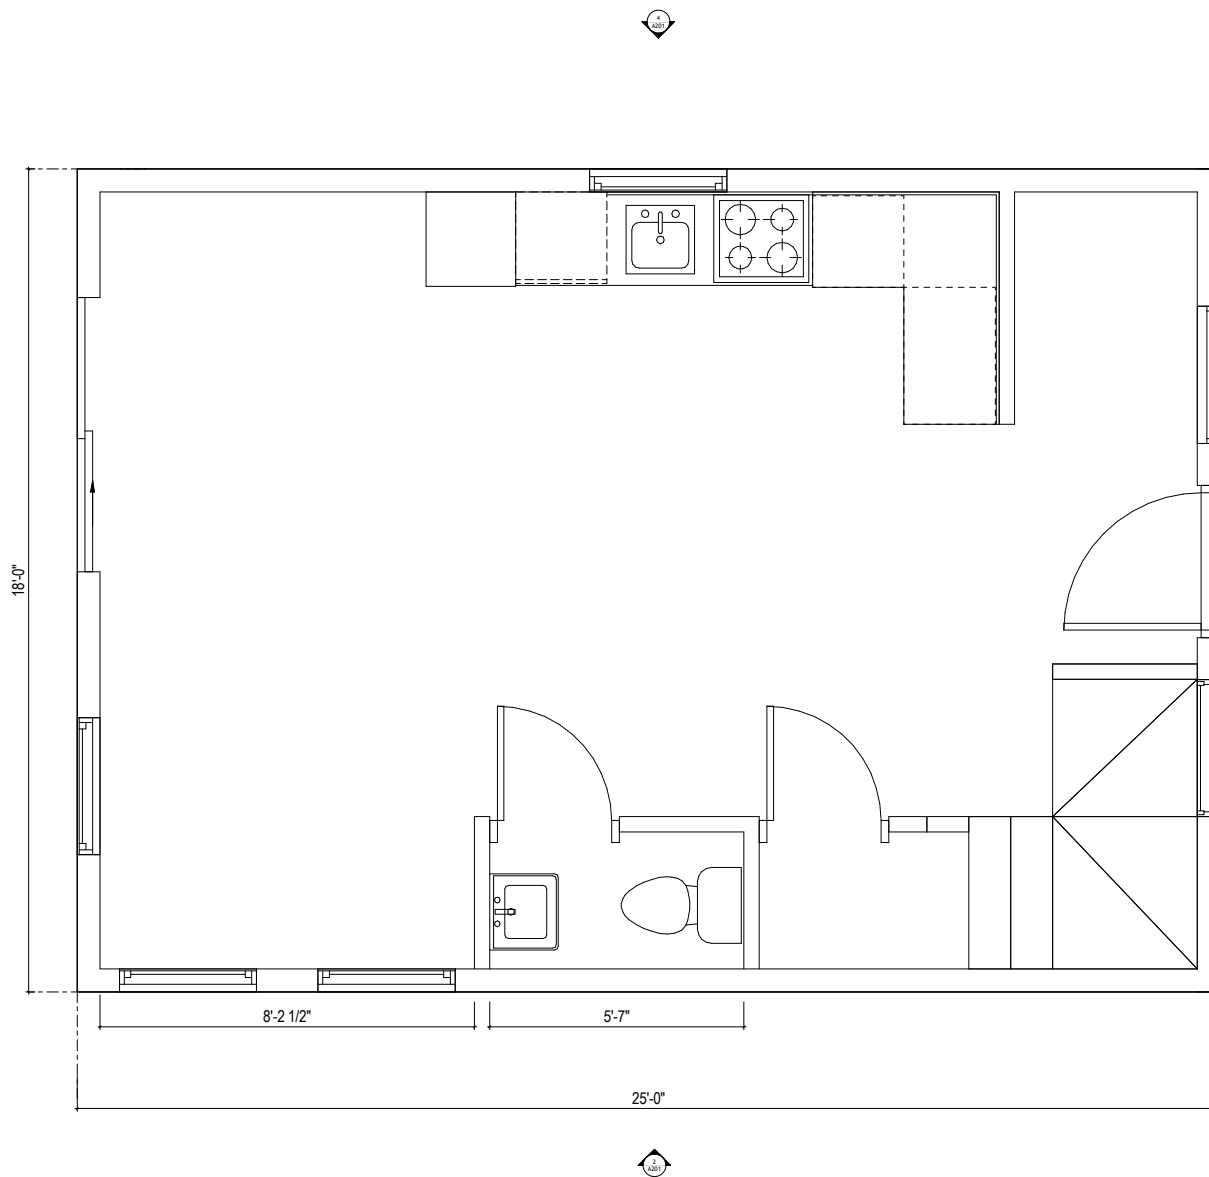


① First Floor Plan
1" = 1'-0"

Date 05/03/2026
Drawn By LUANA VALA

JIM FRITZ
CARRIAGE HOUSE
12 OAK ST AMESBURY, MA

Architectural Floor Plans
A101
Scale 1" = 1'-0"

5/2/2026 10:12:21 PM

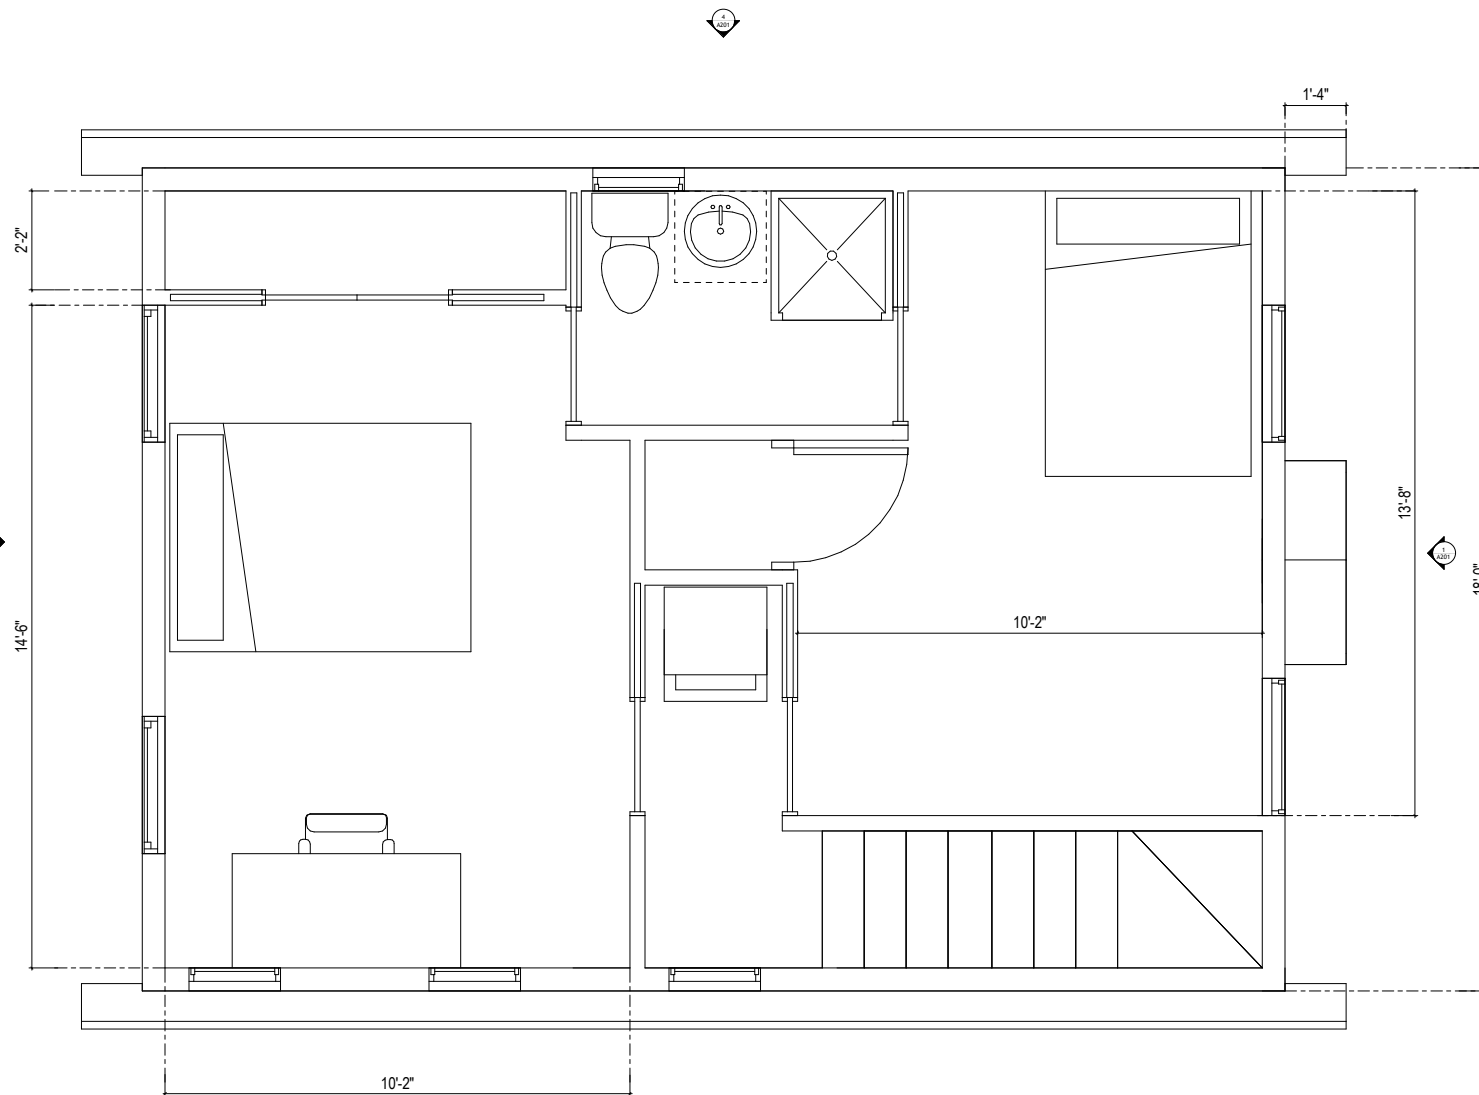


② SECOND FLOOR PLAN
1" = 1'-0"

Date 05/03/2026
Drawn By LUANA VALA


JIM FRITZ
CARRIAGE HOUSE
12 OAK ST AMESBURY, MA

Architectural Floor Plans
A102
Scale 1" = 1'-0"


5/2/2026 10:12:21 PM

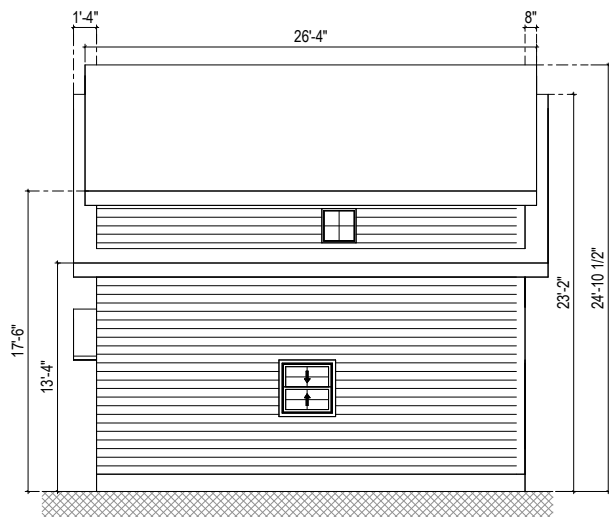


① FRONT SIDE
3/8" = 1'-0"

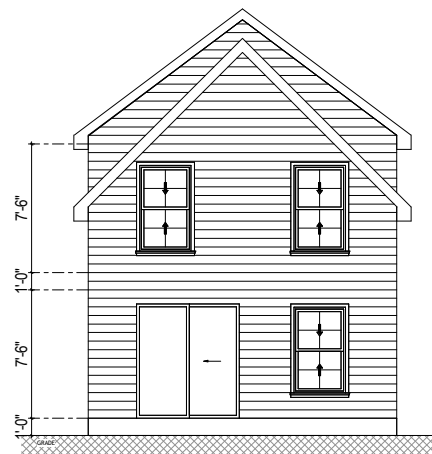

② BACK SIDE
3/8" = 1'-0"

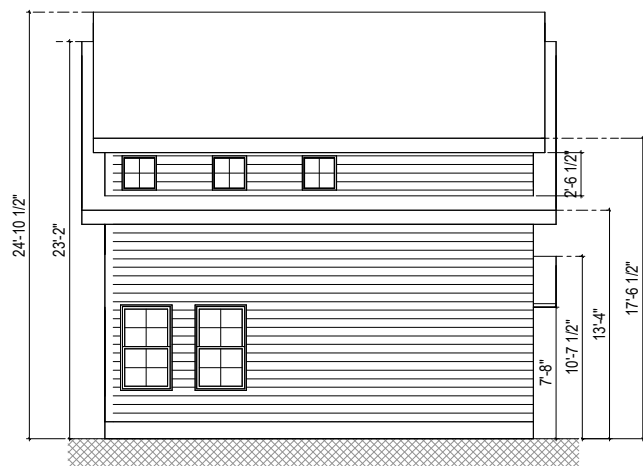

③ SIDE VIEW
3/8" = 1'-0"

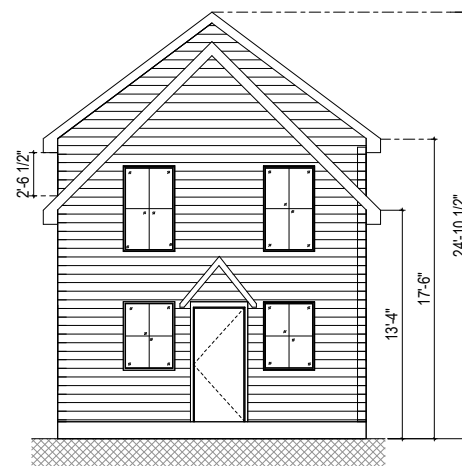

④ ENTRY WAY
3/8" = 1'-0"

Date 05/03/2026
Drawn By LUANA VALA


JIM FRITZ
CARRIAGE HOUSE
12 OAK ST AMESBURY, MA

Architectural Building Elevations


A201

Scale 3/8" = 1'-0"

5/2/2026 10:12:21 PM

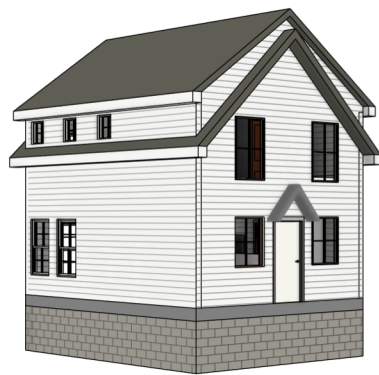

① ENTRYWAY

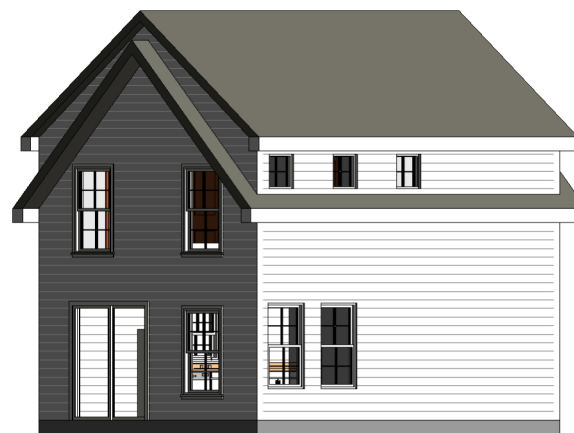

② BACK SIDE

Date 05/03/2026
 Drawn By LUANA VALA

JIM FRITZ
CARRIAGE HOUSE
 12 OAK ST AMESBURY, MA

Architectural Enlarged Views

A401
 Scale

5/7/2026 10:12:21 PM