



No.	Description	Date
PROJECT REVISIONS		

Job No.:	2021-072
Date:	16 August 2024
Scale:	As Noted
Designed By:	MB
Drawn By:	SW
Checked By:	CM
Approved By:	JAS
Copyright © by Seger Architects, Inc. All rights reserved.	


Site Plan
Submission
Landscape
Section

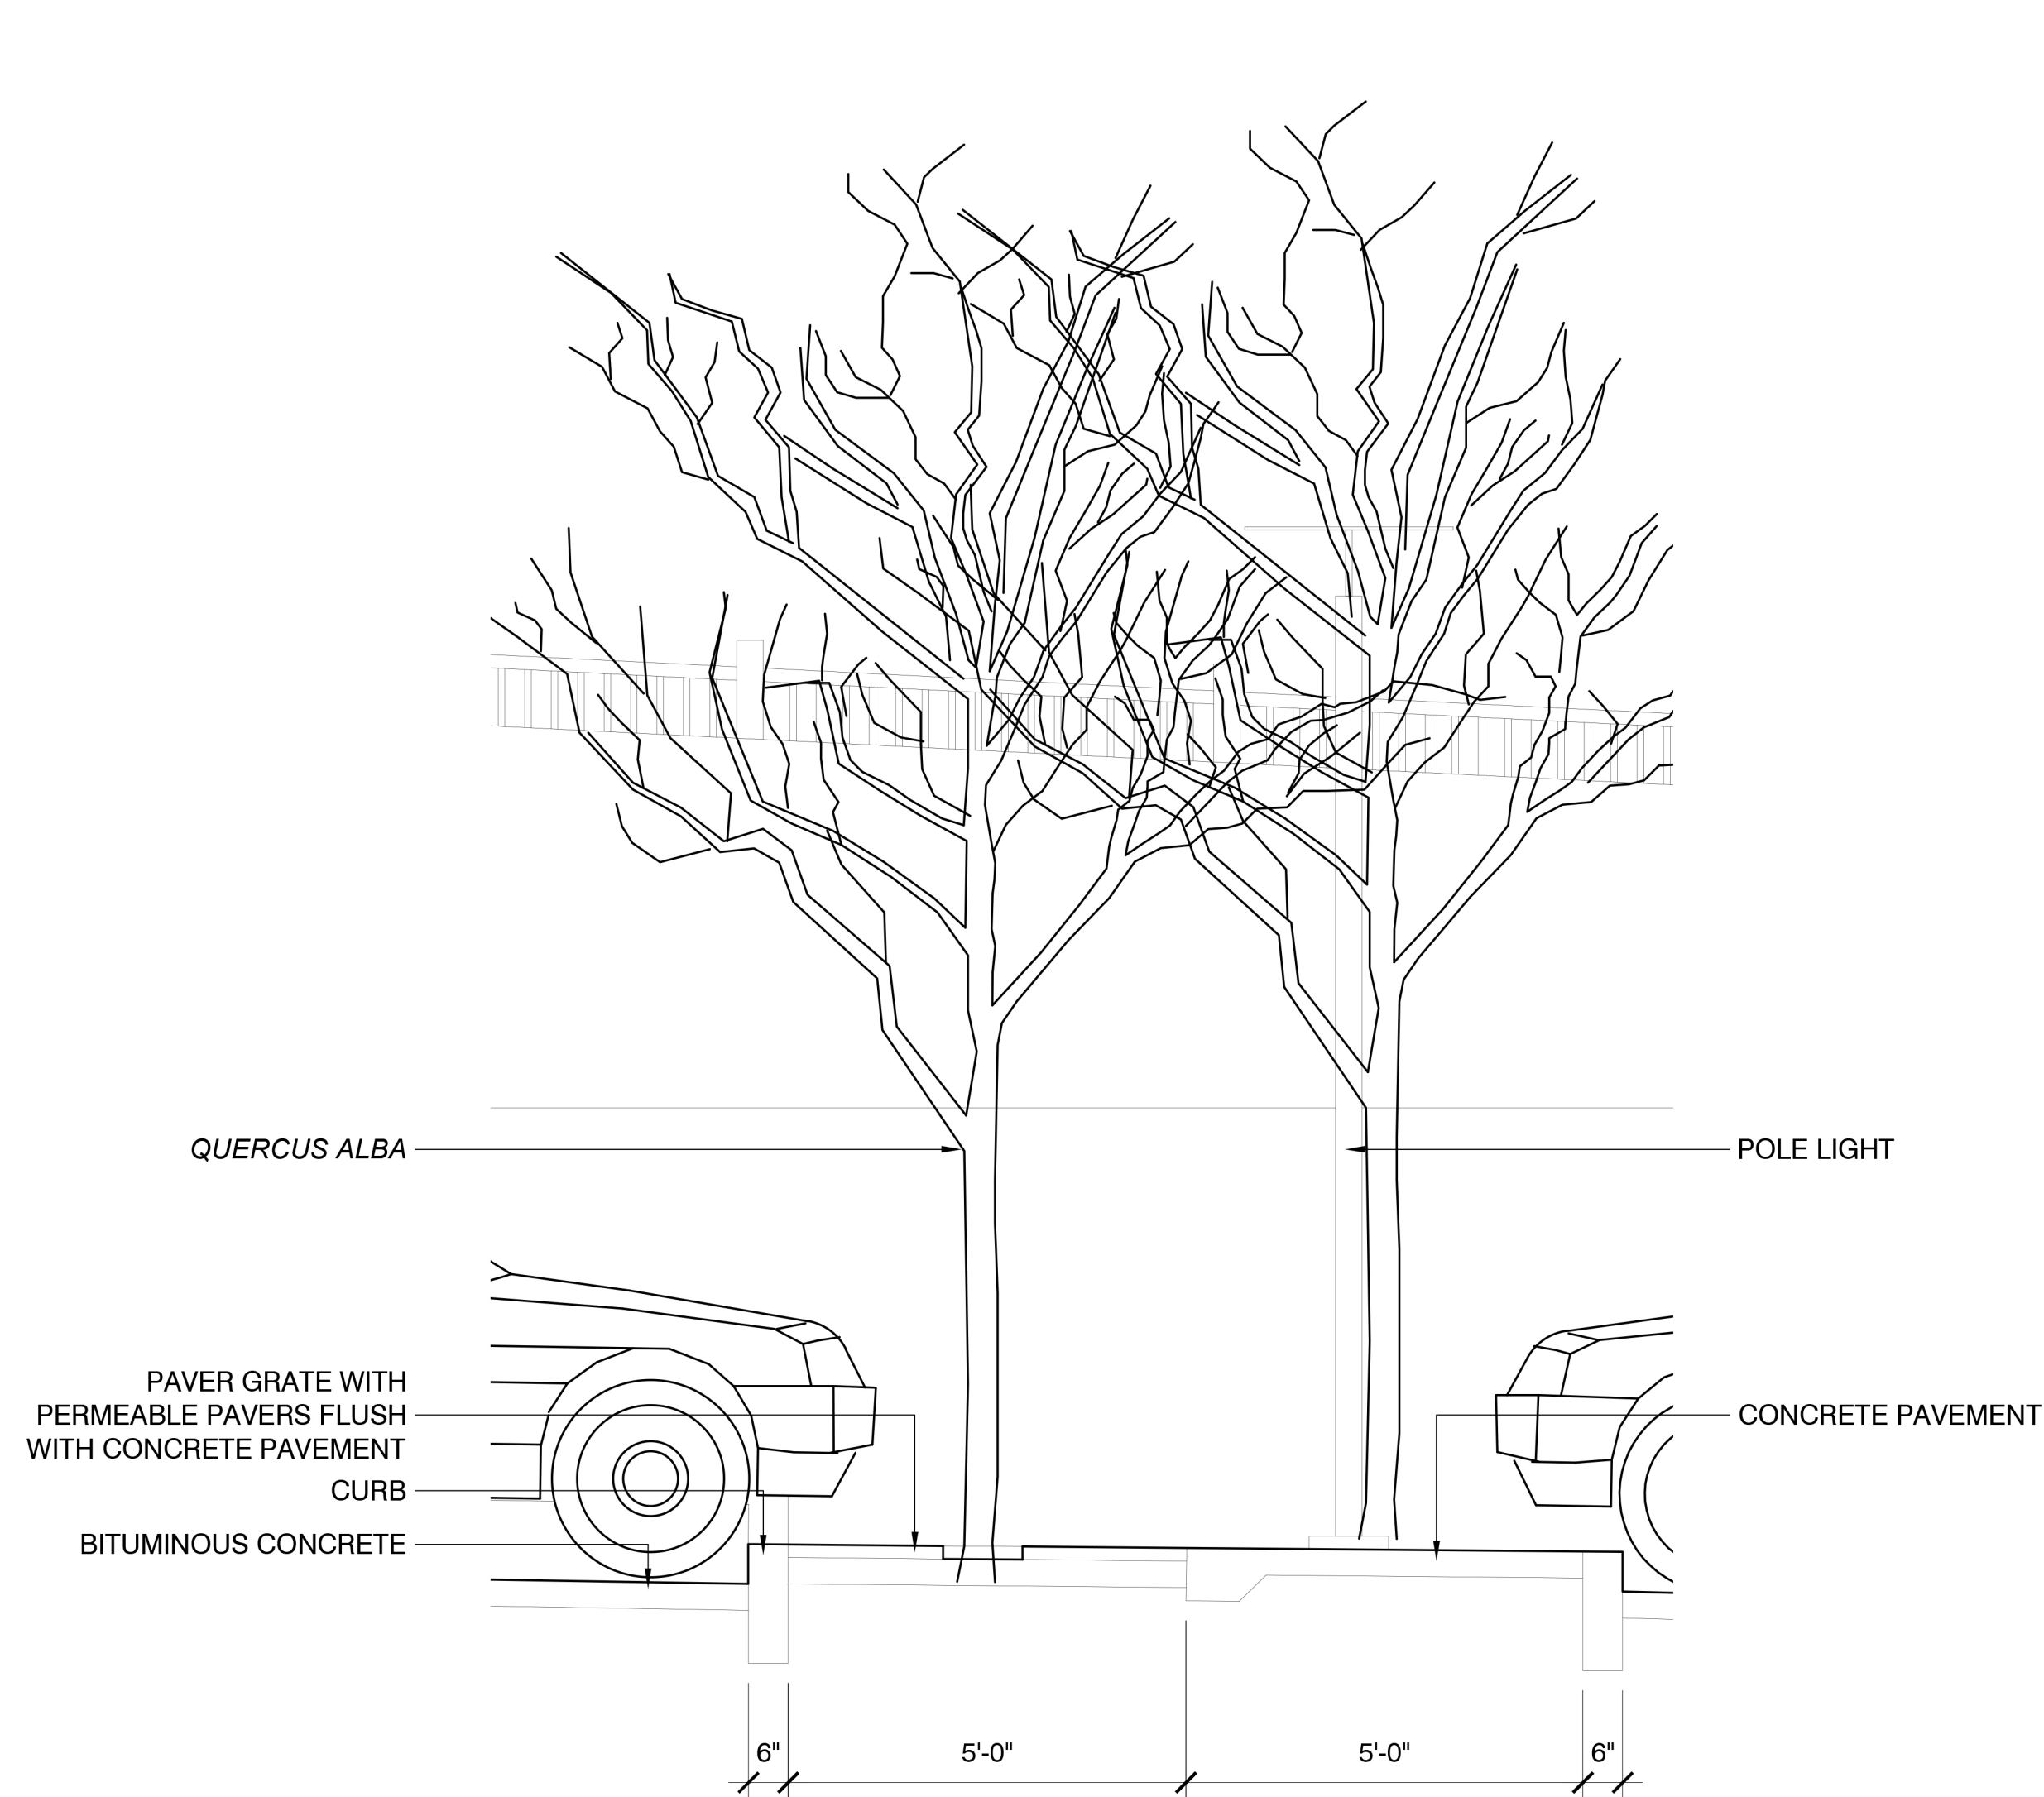

Walkway Section
Scale: 1/2" = 1'-0"

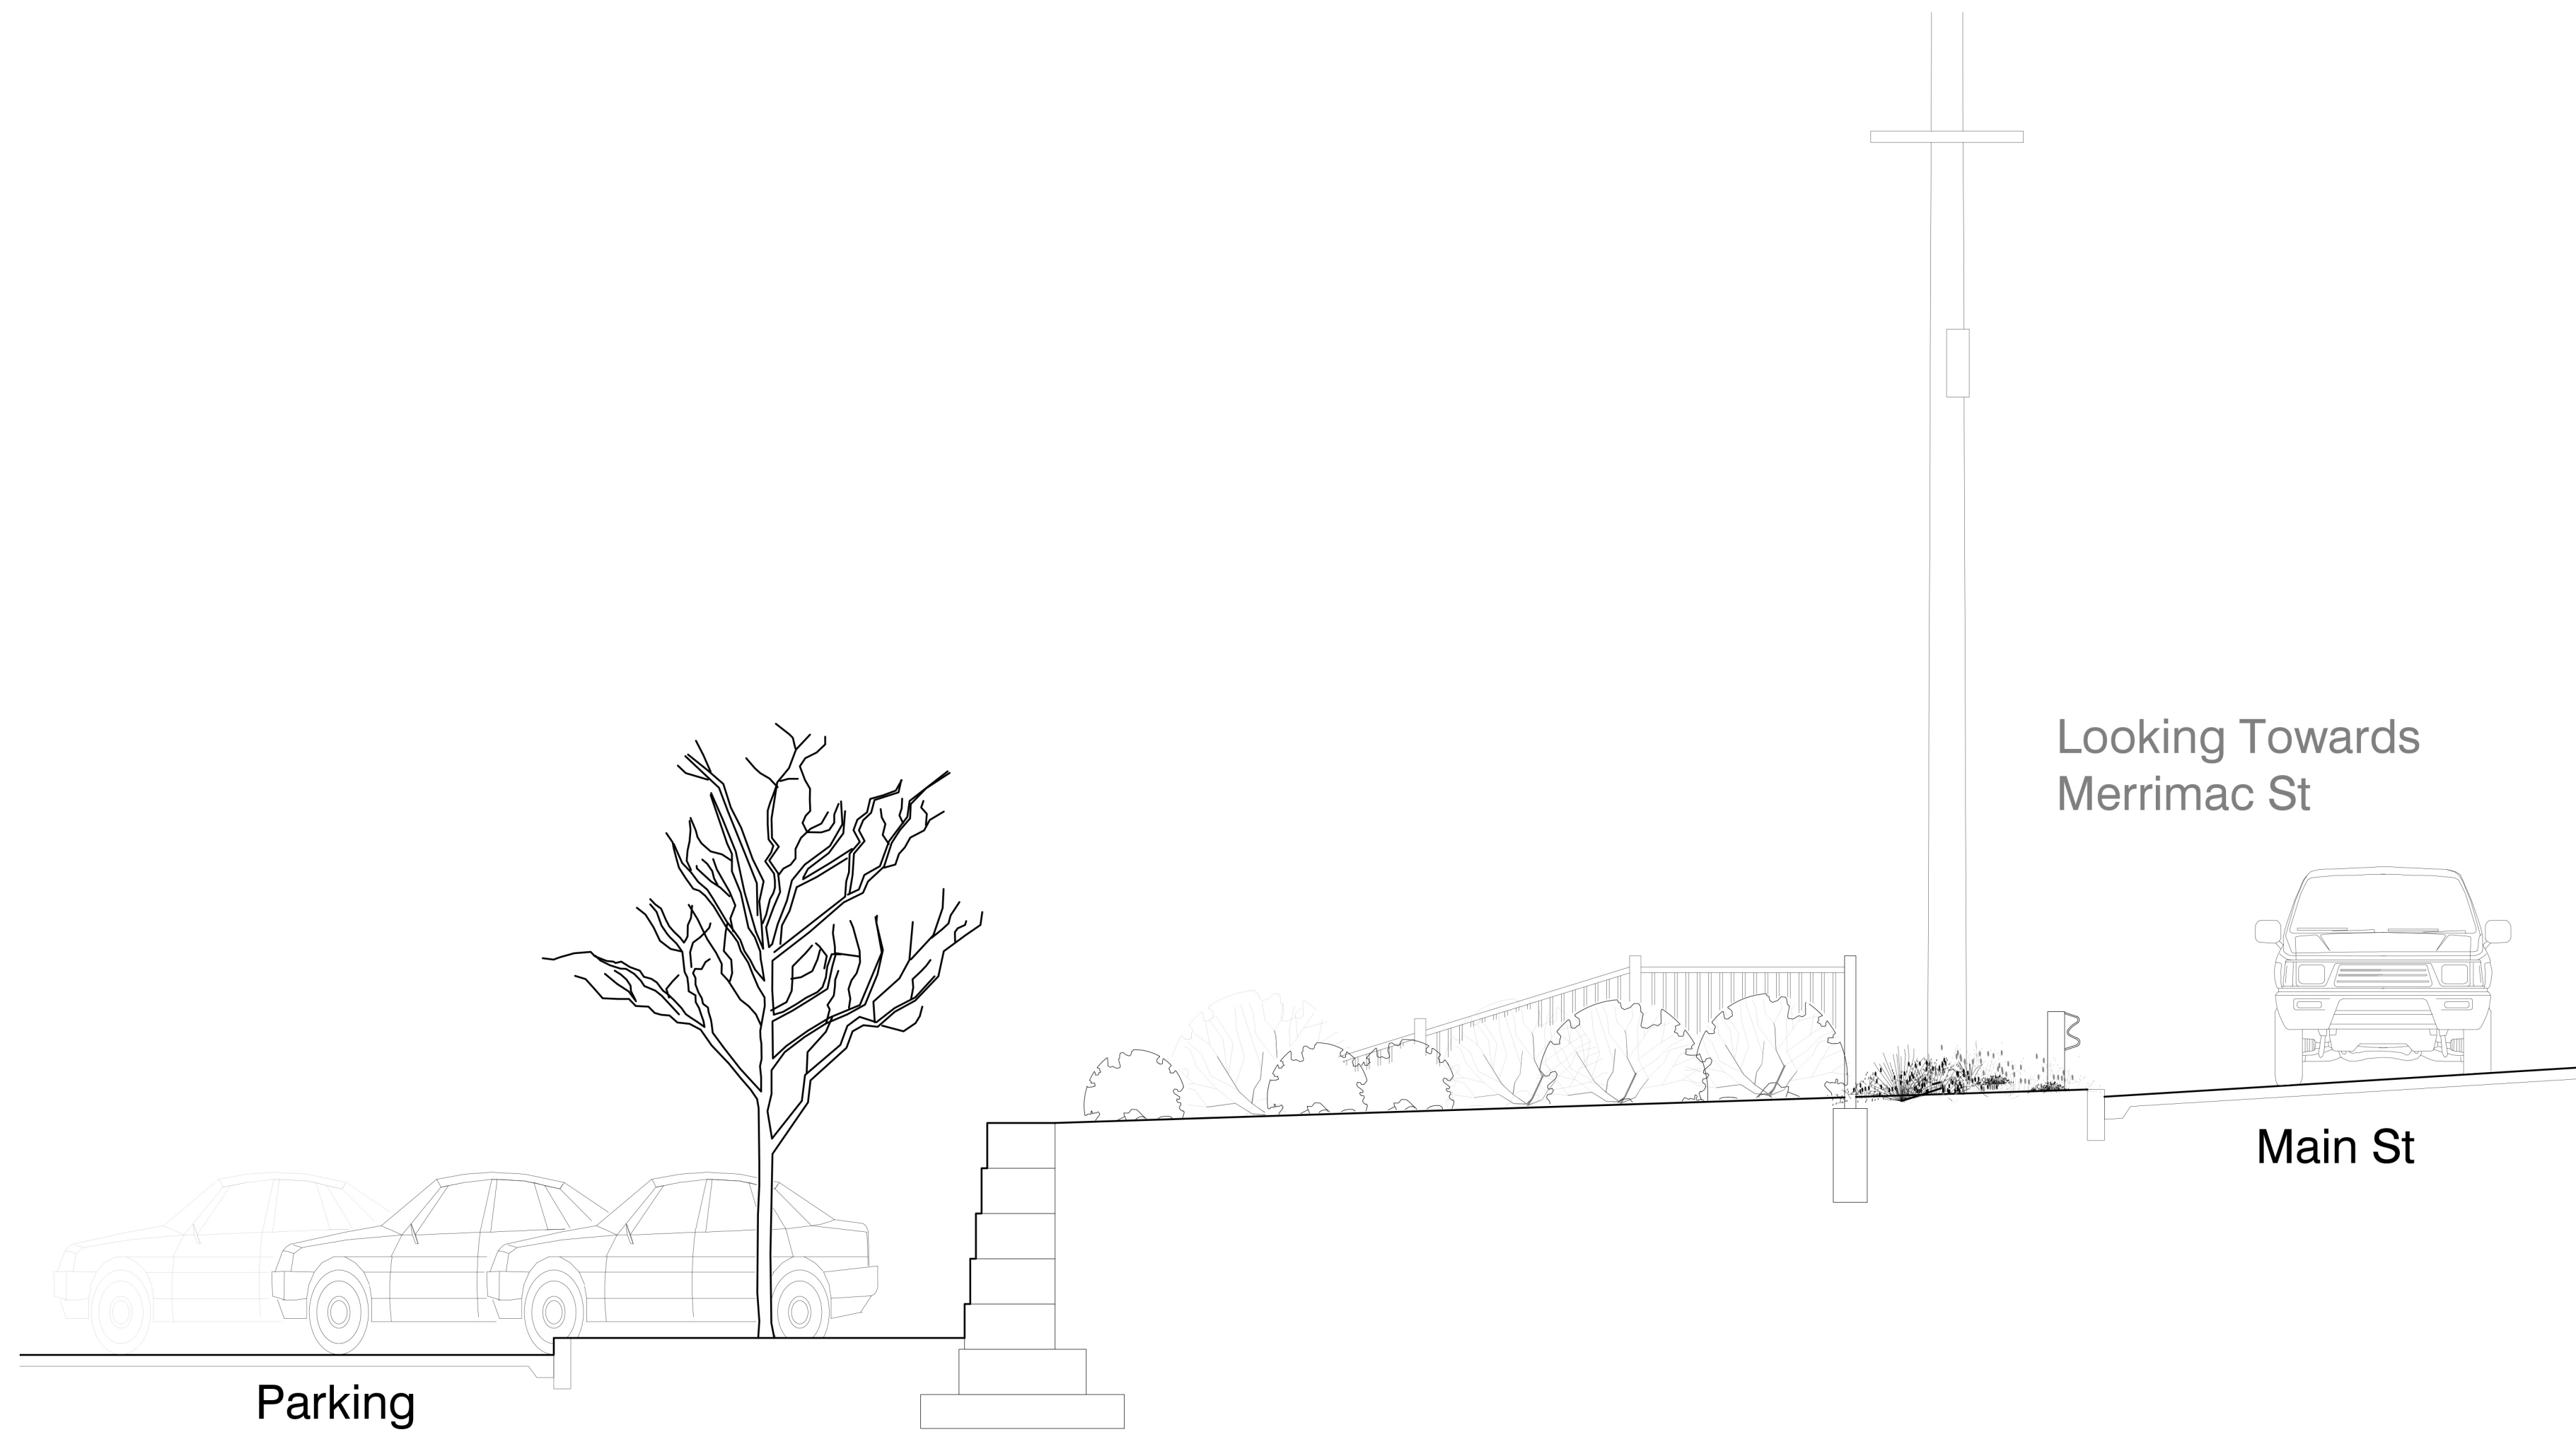

Landscape Site Section
Scale: 1/4" = 1'-0"

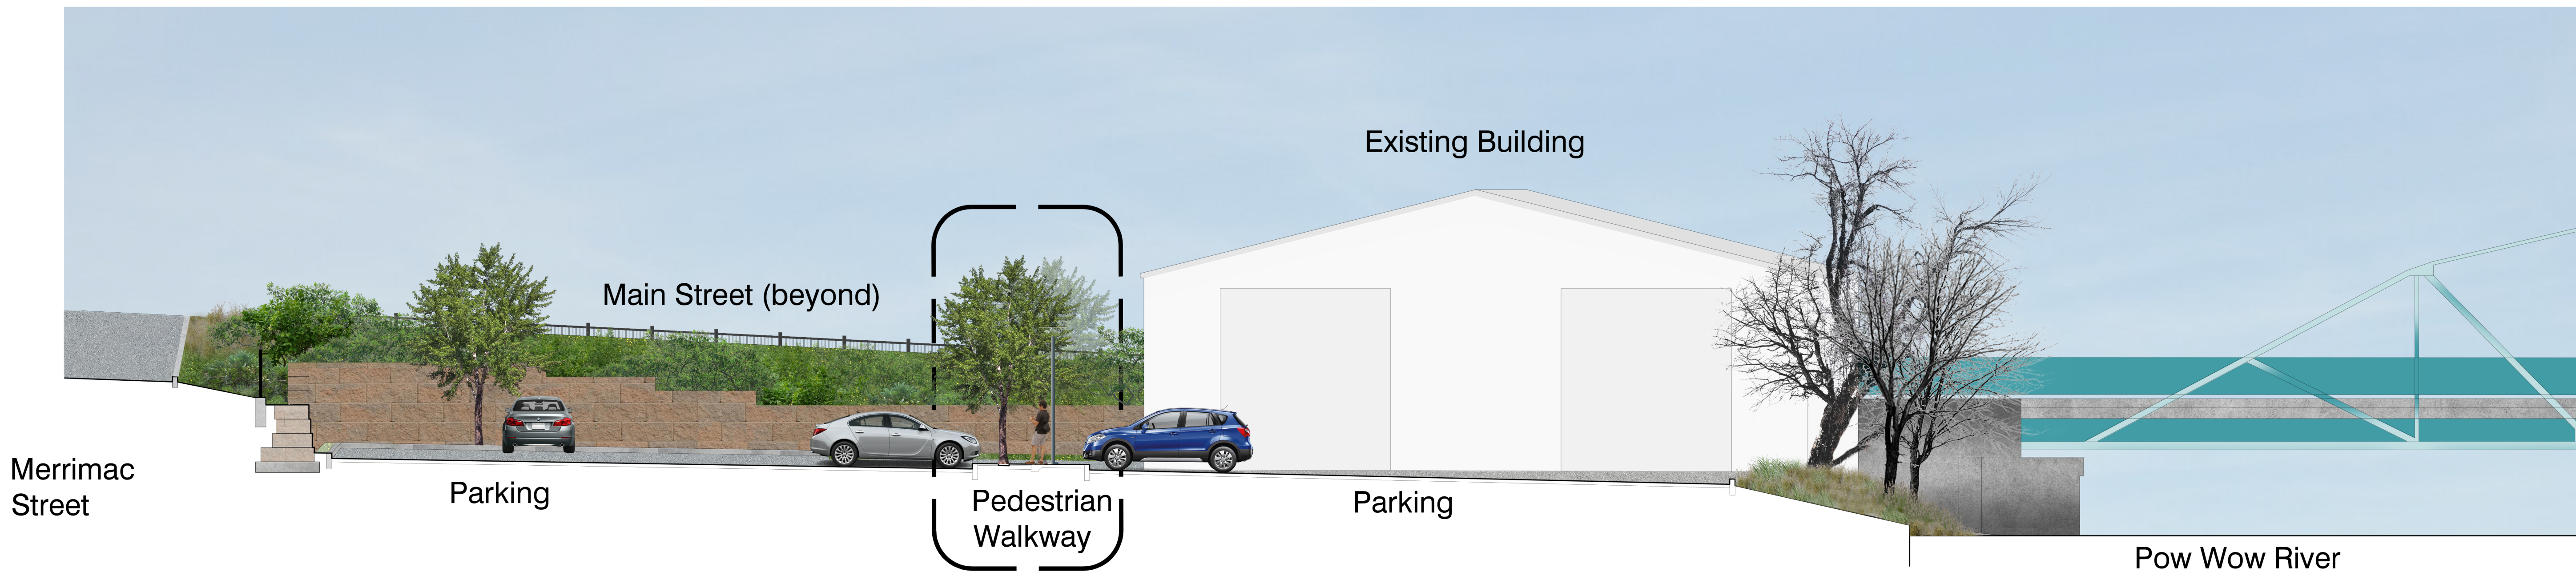

Landscape Site Section
Scale: 1/8" = 1'-0"