


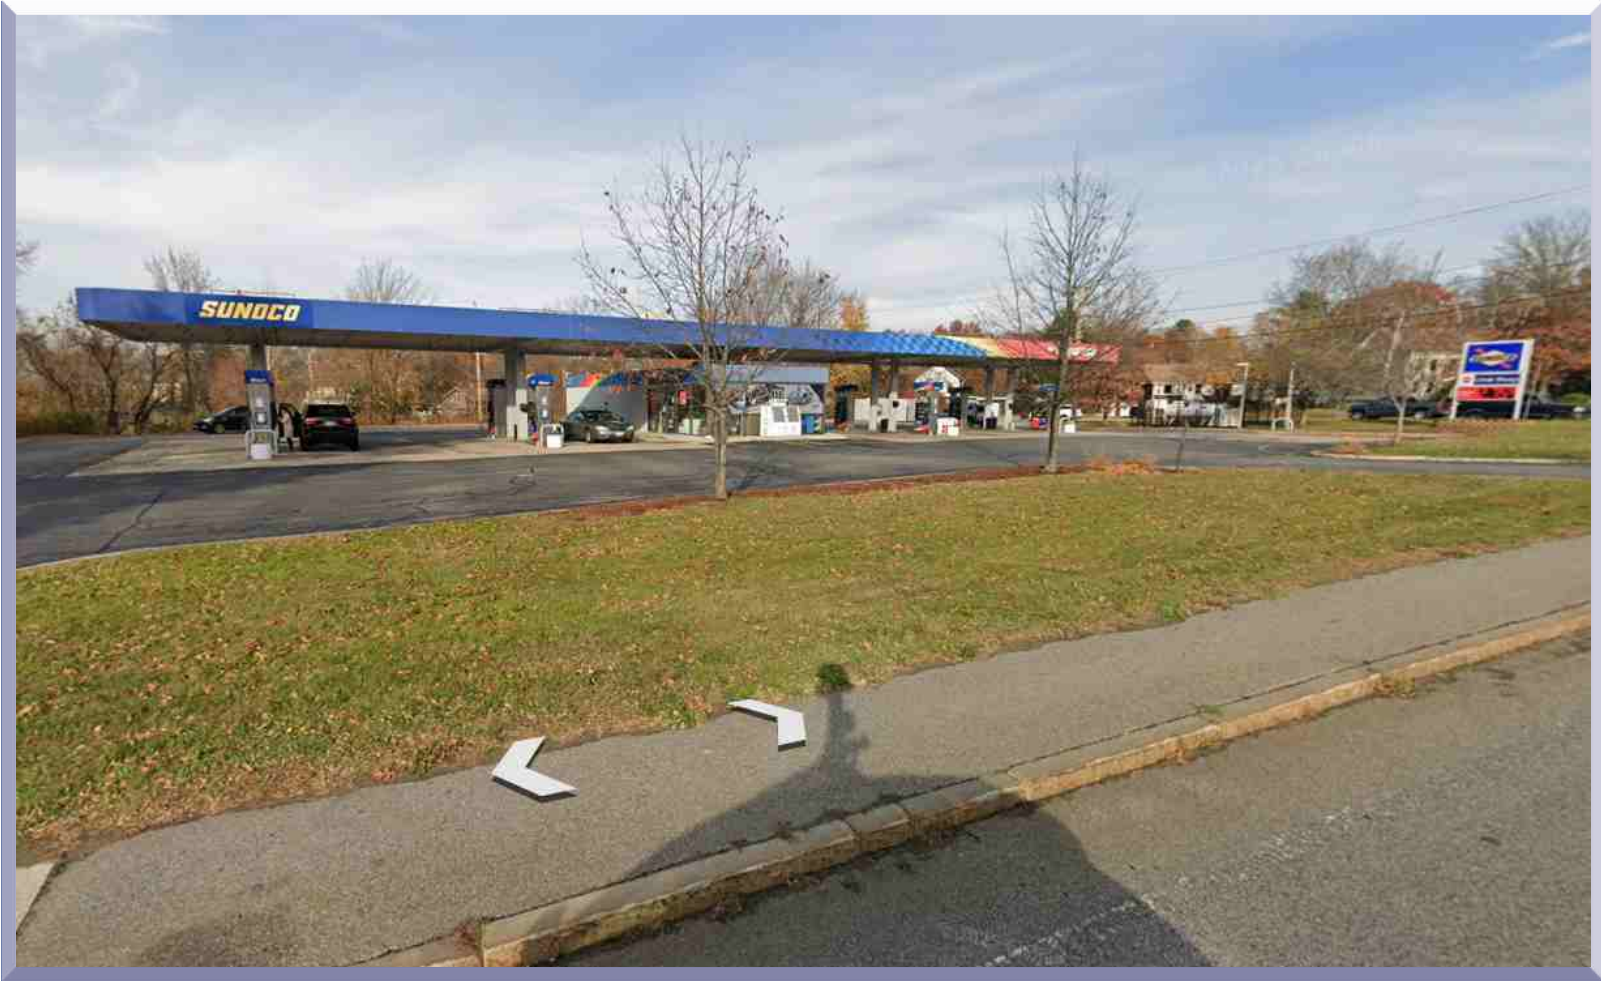

108 Macy Street
Amesbury, MA 01913

BL# 8000483801



IMAGING THE PETROLEUM INDUSTRY FOR OVER 30 YEARS

Revisions:	
Rev. 0 - Original Drawing	02/28/2025

Address: **108 Macy Street
Amesbury, MA 01913**

Customer: NH SIGNS

Drawn by: EG

Job Number: **SUN-30701-SR**

Date: 02/28/2025

Customer Approval:_____

*This original drawing is property
of T.I. and is not to be exhibited,
copied, or reproduced without
permission.*

<----- Please initial here

Scope of Work:

MID Scope Of Work TBD

Contractor working with Everbrite directly on MID SOW.
This Page to be updated as soon as Everbrite Drawing is available



Square Footage Totals:
Existing: TBV
Proposed: TBD



Ultra Image Gas Canopy

165'-0" x 30'-0" x 36"
Qty: 8 Canopy Columns

Dimensional - Illuminated Fascia

Existing Gas Canopy



1 Front Elevation







2 Left Elevation




3 Rear Elevation



4 Right Elevation

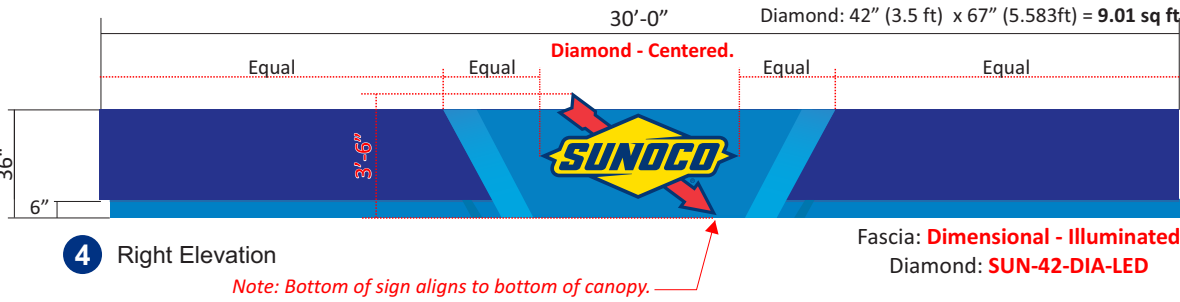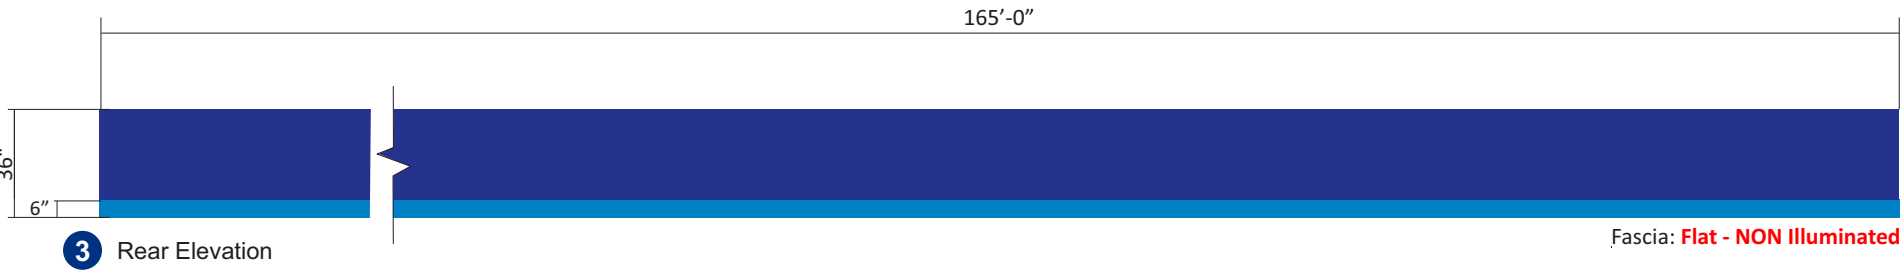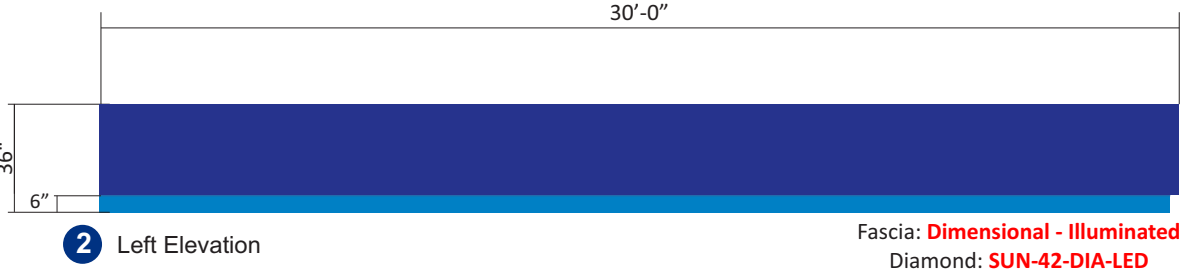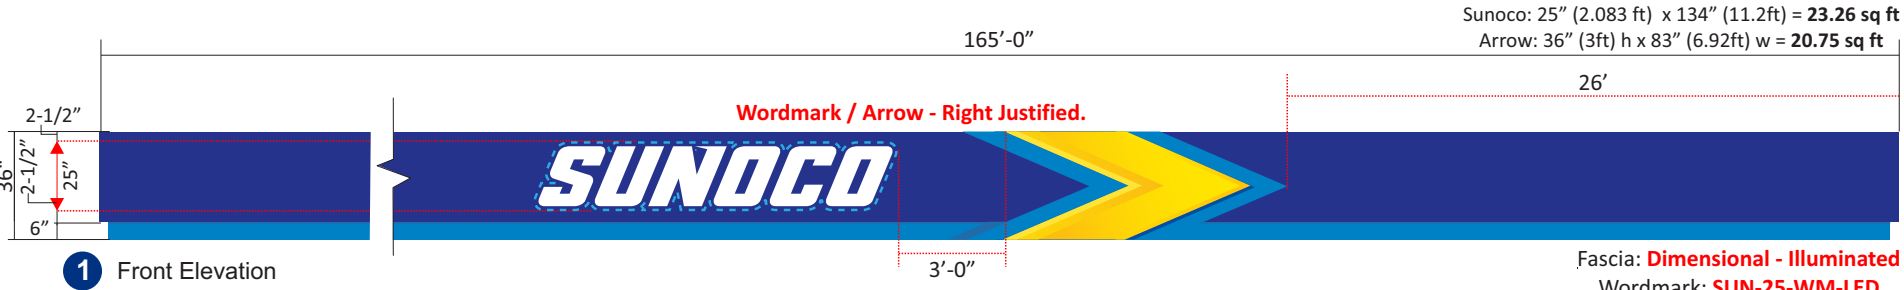

Scope of Work:
Remove existing fascia and dispose.
Install square corner kits provided by Fed Heath.
Install 36" pre-imaged Sunoco Blue/Lt Blue fascia panels.
Fascia to be DIMENSIONAL-ILLUMINATED on front/left/right.
Fascia to be FLAT NON-ILLUMINATED on rear elevation.
Install Qty: 1 Sunoco Wordmark Cloud Sign & Arrow on front elevation
Install Qty: 1 Sunoco Diamond on right elevation

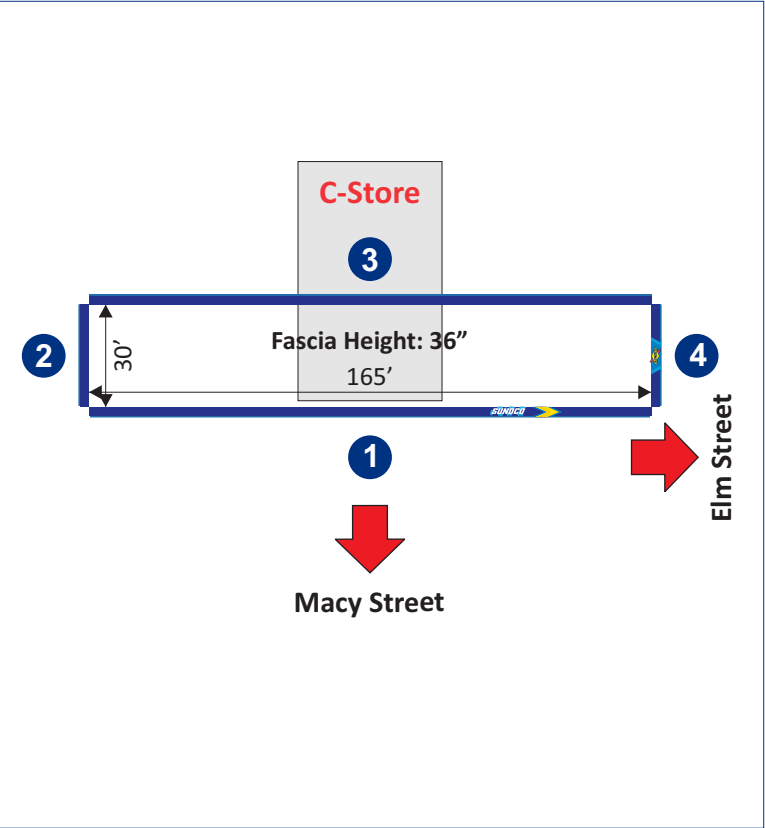

Revisions:	
Rev. 0 - Original Drawing	02/28/2025

Address: **108 Macy Street
Amesbury, MA 01913**

Customer: NH SIGNS

Drawn by: EG

Job Number: **SUN-30701-SR**

Date: 02/28/2025

Customer Approval: _____

This original drawing is property of T.I. and is not to be exhibited, copied, or reproduced without permission.

----- Please initial here



Rev. 0 - Original Drawing

02/28/2025

**Address: 108 Macy Street
Amesbury, MA 01913**

Customer: NH SIGNS

Drawn by: EG

Job Number: SUN-30701-SR

Date: 02/28/2025

Customer Approval:_____


*This original drawing is property
of T.I. and is not to be exhibited,
copied, or reproduced without
permission.*

<----- Please initial here





-
- Diagram illustrating the dimensions and area of a Sunoco diamond-shaped sign:
- Overall width: 5'-7"
 - Overall height: 3'-6"
 - Sign type: 42" Diamond: **SUN-42-DIA-LED**
 - Callout: 01
 - Area calculation: 42" (3.5ft) x 67" (5.583ft) = **9.01 SQ FT**

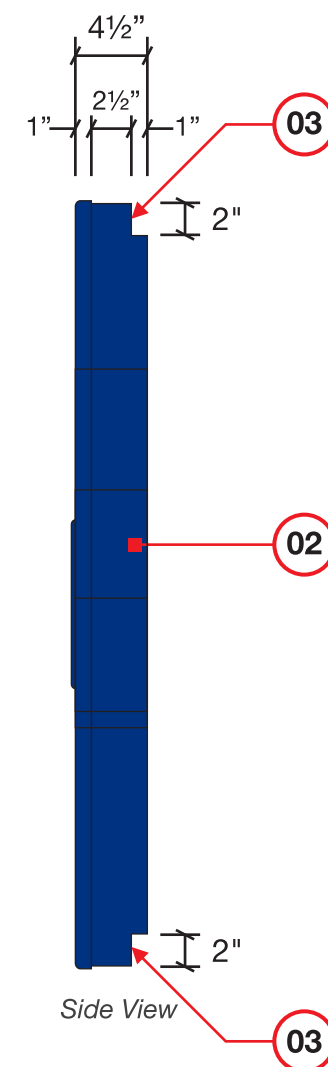

Revisions:

Rev. 0 - Original Drawing

02/28/2025

**Address: 108 Macy Street
Amesbury, MA 01913**

Customer: NH SIGNS

Drawn by: EG

Job Number: SUN-30701-SR

Date: 02/28/2025

Customer Approval:_____


This original drawing is property of T.I. and is not to be exhibited, copied, or reproduced without permission.

<----- Please initial here



CLEARANCE SIGNS & PUMP # SIGN SPECS

OPTIONAL

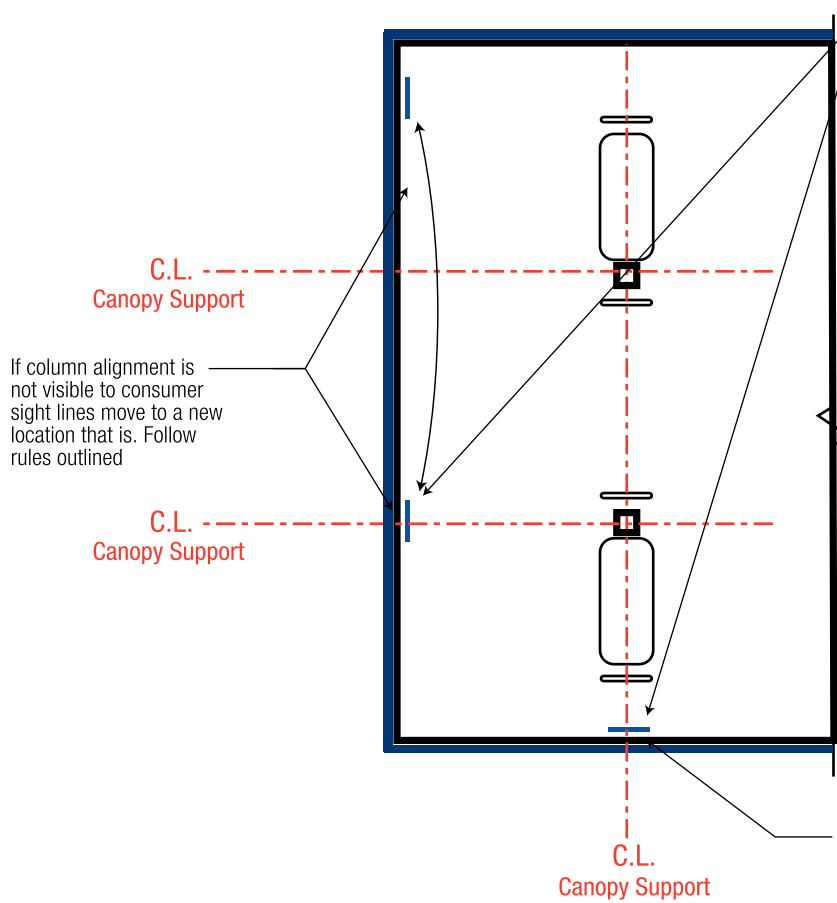


- Note:**
- 1. Canopy Clearance Sign should be positioned in the most visible sight lines for consumers entering the forecourt.
 - 2. Align off column as first priority. If that location does not provide adequate visibility, move to a position that does.
 - 3. Do not position Clearance sign under a Sunoco word mark sign or Sunoco diamond sign when possible. Follow rules established on this sheet
 - 4. (2) Clearance signs are typically used per canopy. If more are needed, seek approval from Sunoco reimage team

Plan View - Location of sign

SCALE: 1 1/2" = 1'-0"



D

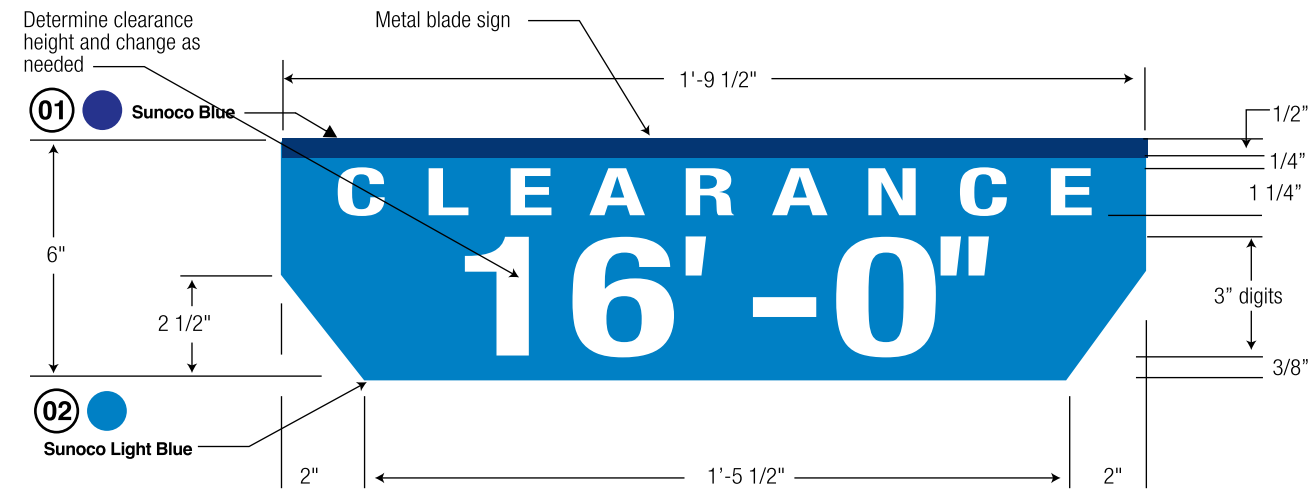


Fuel Blade Sign (Optional)

Blade signs are not recommended for sites that have 5 or less dispensers. If site has 6 or more dispensers it is recommended to incorporate blade signs. Flag signs are mounted on the canopy columns. Should be visible for both the consumer and C-Store.


Blade signs are optional component
Bent metal blade sign

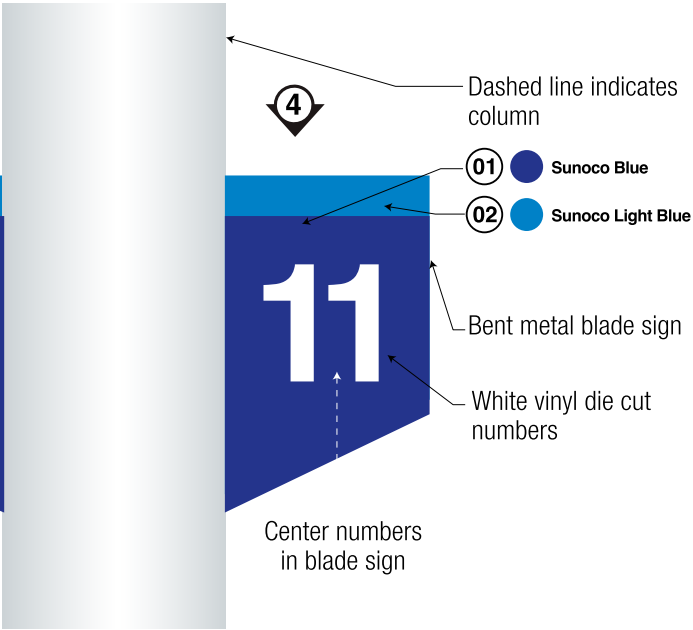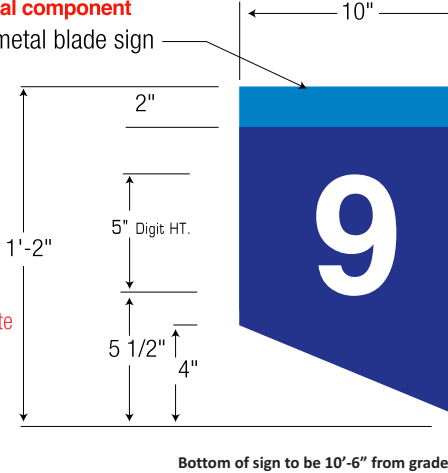

All fasteners to be same color as blade, countersunk

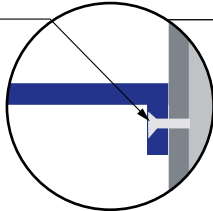


Alum blade sign bend to create flange

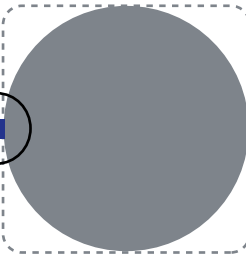

3/4"
Continue horizontally both blues across flange. Paint fasteners to match color

01 Sunoco Blue 02 Sunoco Light Blue

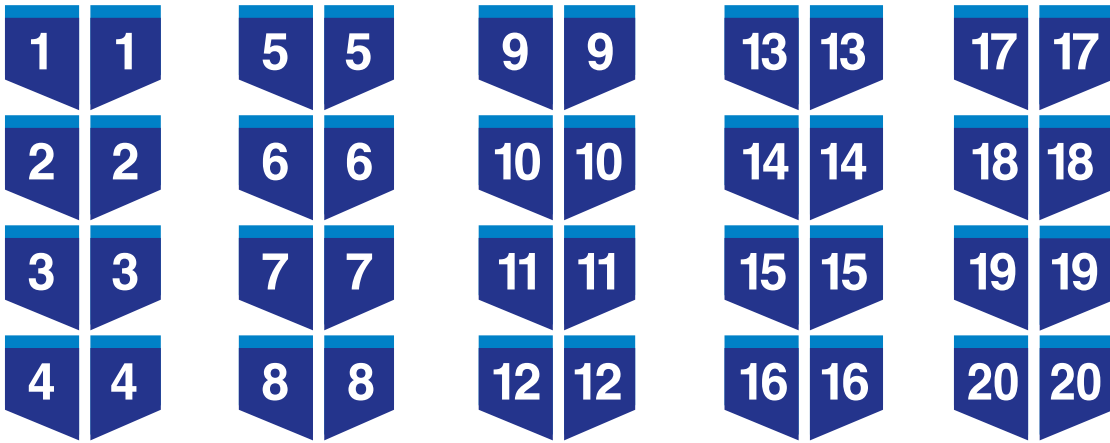

IMAGING THE PETROLEUM INDUSTRY FOR OVER 30 YEARS

Revisions:

Rev. 0 - Original Drawing 02/28/2025

Address: 108 Macy Street
Amesbury, MA 01913

Customer: NH SIGNS

Drawn by: EG

Job Number: SUN-30701-SR

Date: 02/28/2025

Customer Approval: _____

This original drawing is property of T.I. and is not to be exhibited, copied, or reproduced without permission.

----- Please initial here




Canopy Deck & Lighting

Scope of Work:
Pressure wash gas canopy decking.
Paint gas canopy decking white IF NEEDED.
Replace decking lights with LED if existing are not already LED.

Per Sunoco specifications, all gas canopy decks should be White; diesel canopy decking should be painted Black.
Canopy decks should be clean and free of peeling paint.
Canopy decks that are not clean should be power washed.
Canopy decks should be freshly re-painted if the underside was previously painted.

All canopy lights should be fully functional with clean lenses.
Damaged or missing lenses should be replaced.
If site does not currently have LED decking lights they must be updated to LED.


Existing Gas Canopy Decking & Lighting

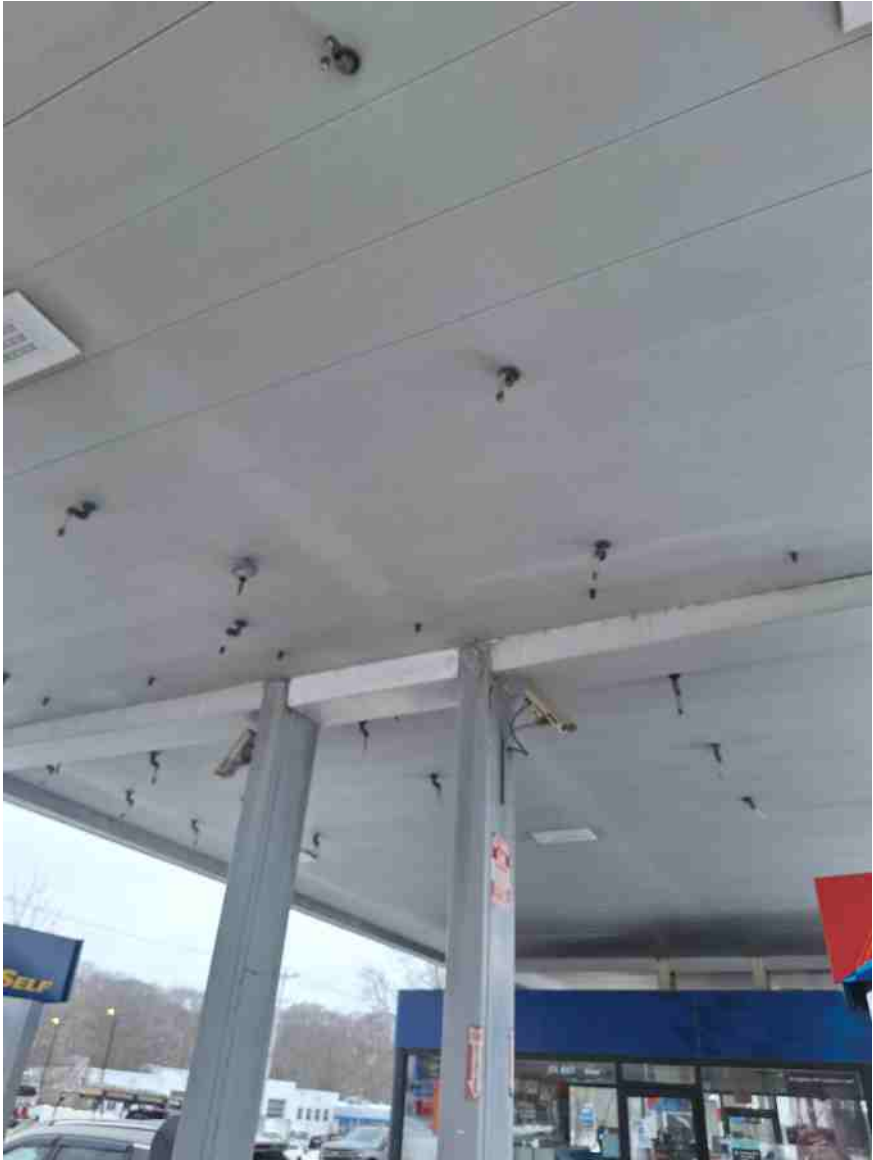



Forecourt Imaging

Forecourt Scope of Work:
Vent Pipes to be painted Sunoco Light Gray
Forecourt Bollards to be painted Sunoco Dark Gray.
Light poles to be painted Sunoco Light Gray
Painted curbing to be re-painted Sunoco Dark Gray

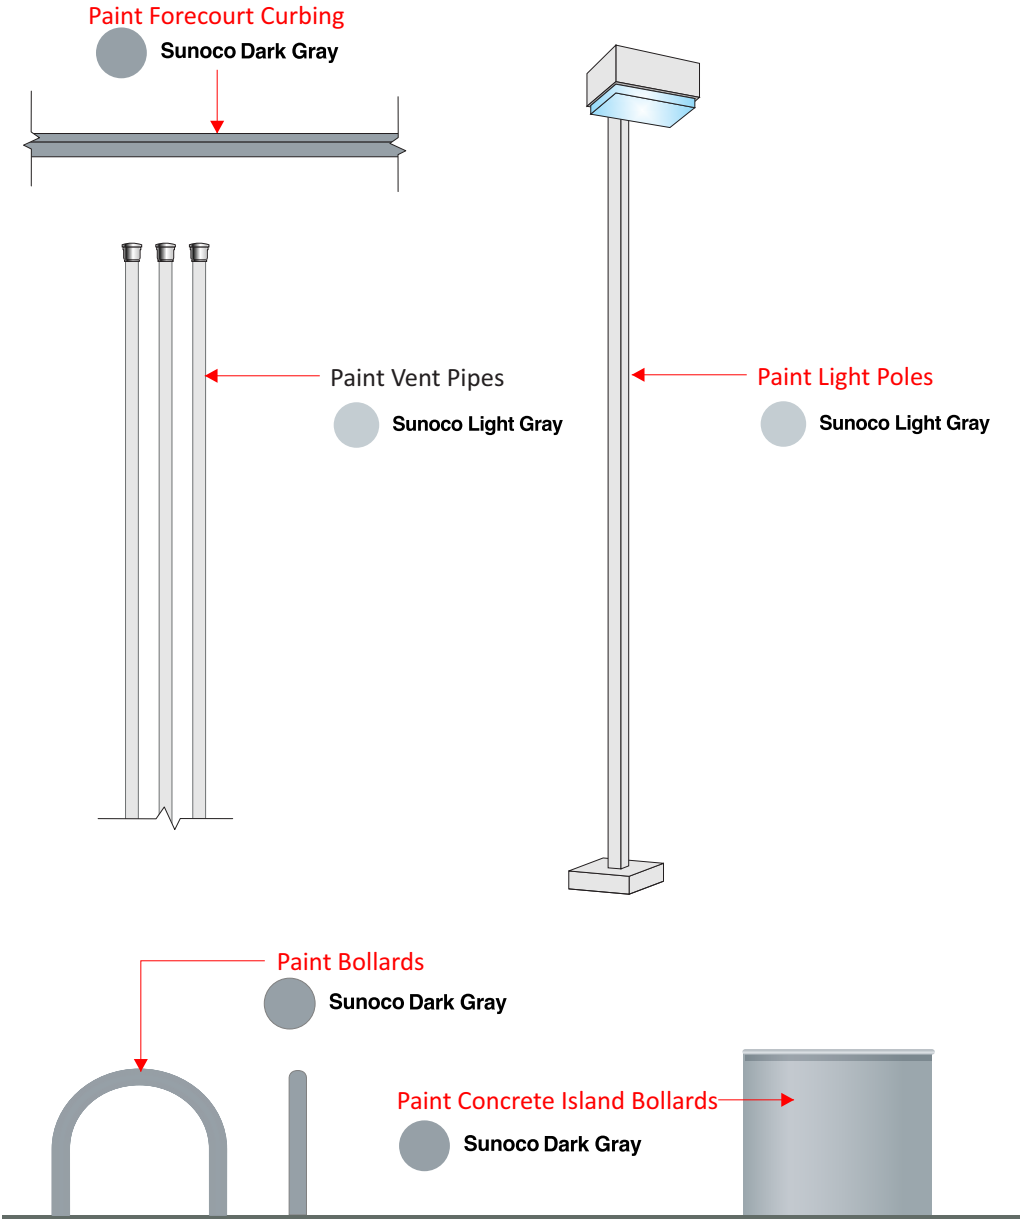

Note: If bollards are stainless steel they are to remain unpainted

Revisions:	
Rev. 0 - Original Drawing	02/28/2025


Address: 108 Macy Street Amesbury, MA 01913
Customer: NH SIGNS
Drawn by: EG

Job Number: SUN-30701-SR
Date: 02/28/2025
Customer Approval: _____




Under Canopy Imaging

Under Gas Canopy Scope of Work:
Canopy columns to be painted Sunoco Light Gray - w/ bottom 7'-1" from grade painted Sunoco Blue with 2" Light Blue Band.
Fuel Islands to be painted Sunoco Dark Gray. (Unless stainless steel)
Bollards to be painted Sunoco Light Blue.
Install Qty: 8 black trashcans.
Install Qty: 8 Pump Toppers.
Install Qty: 8 sets of POP Frames.

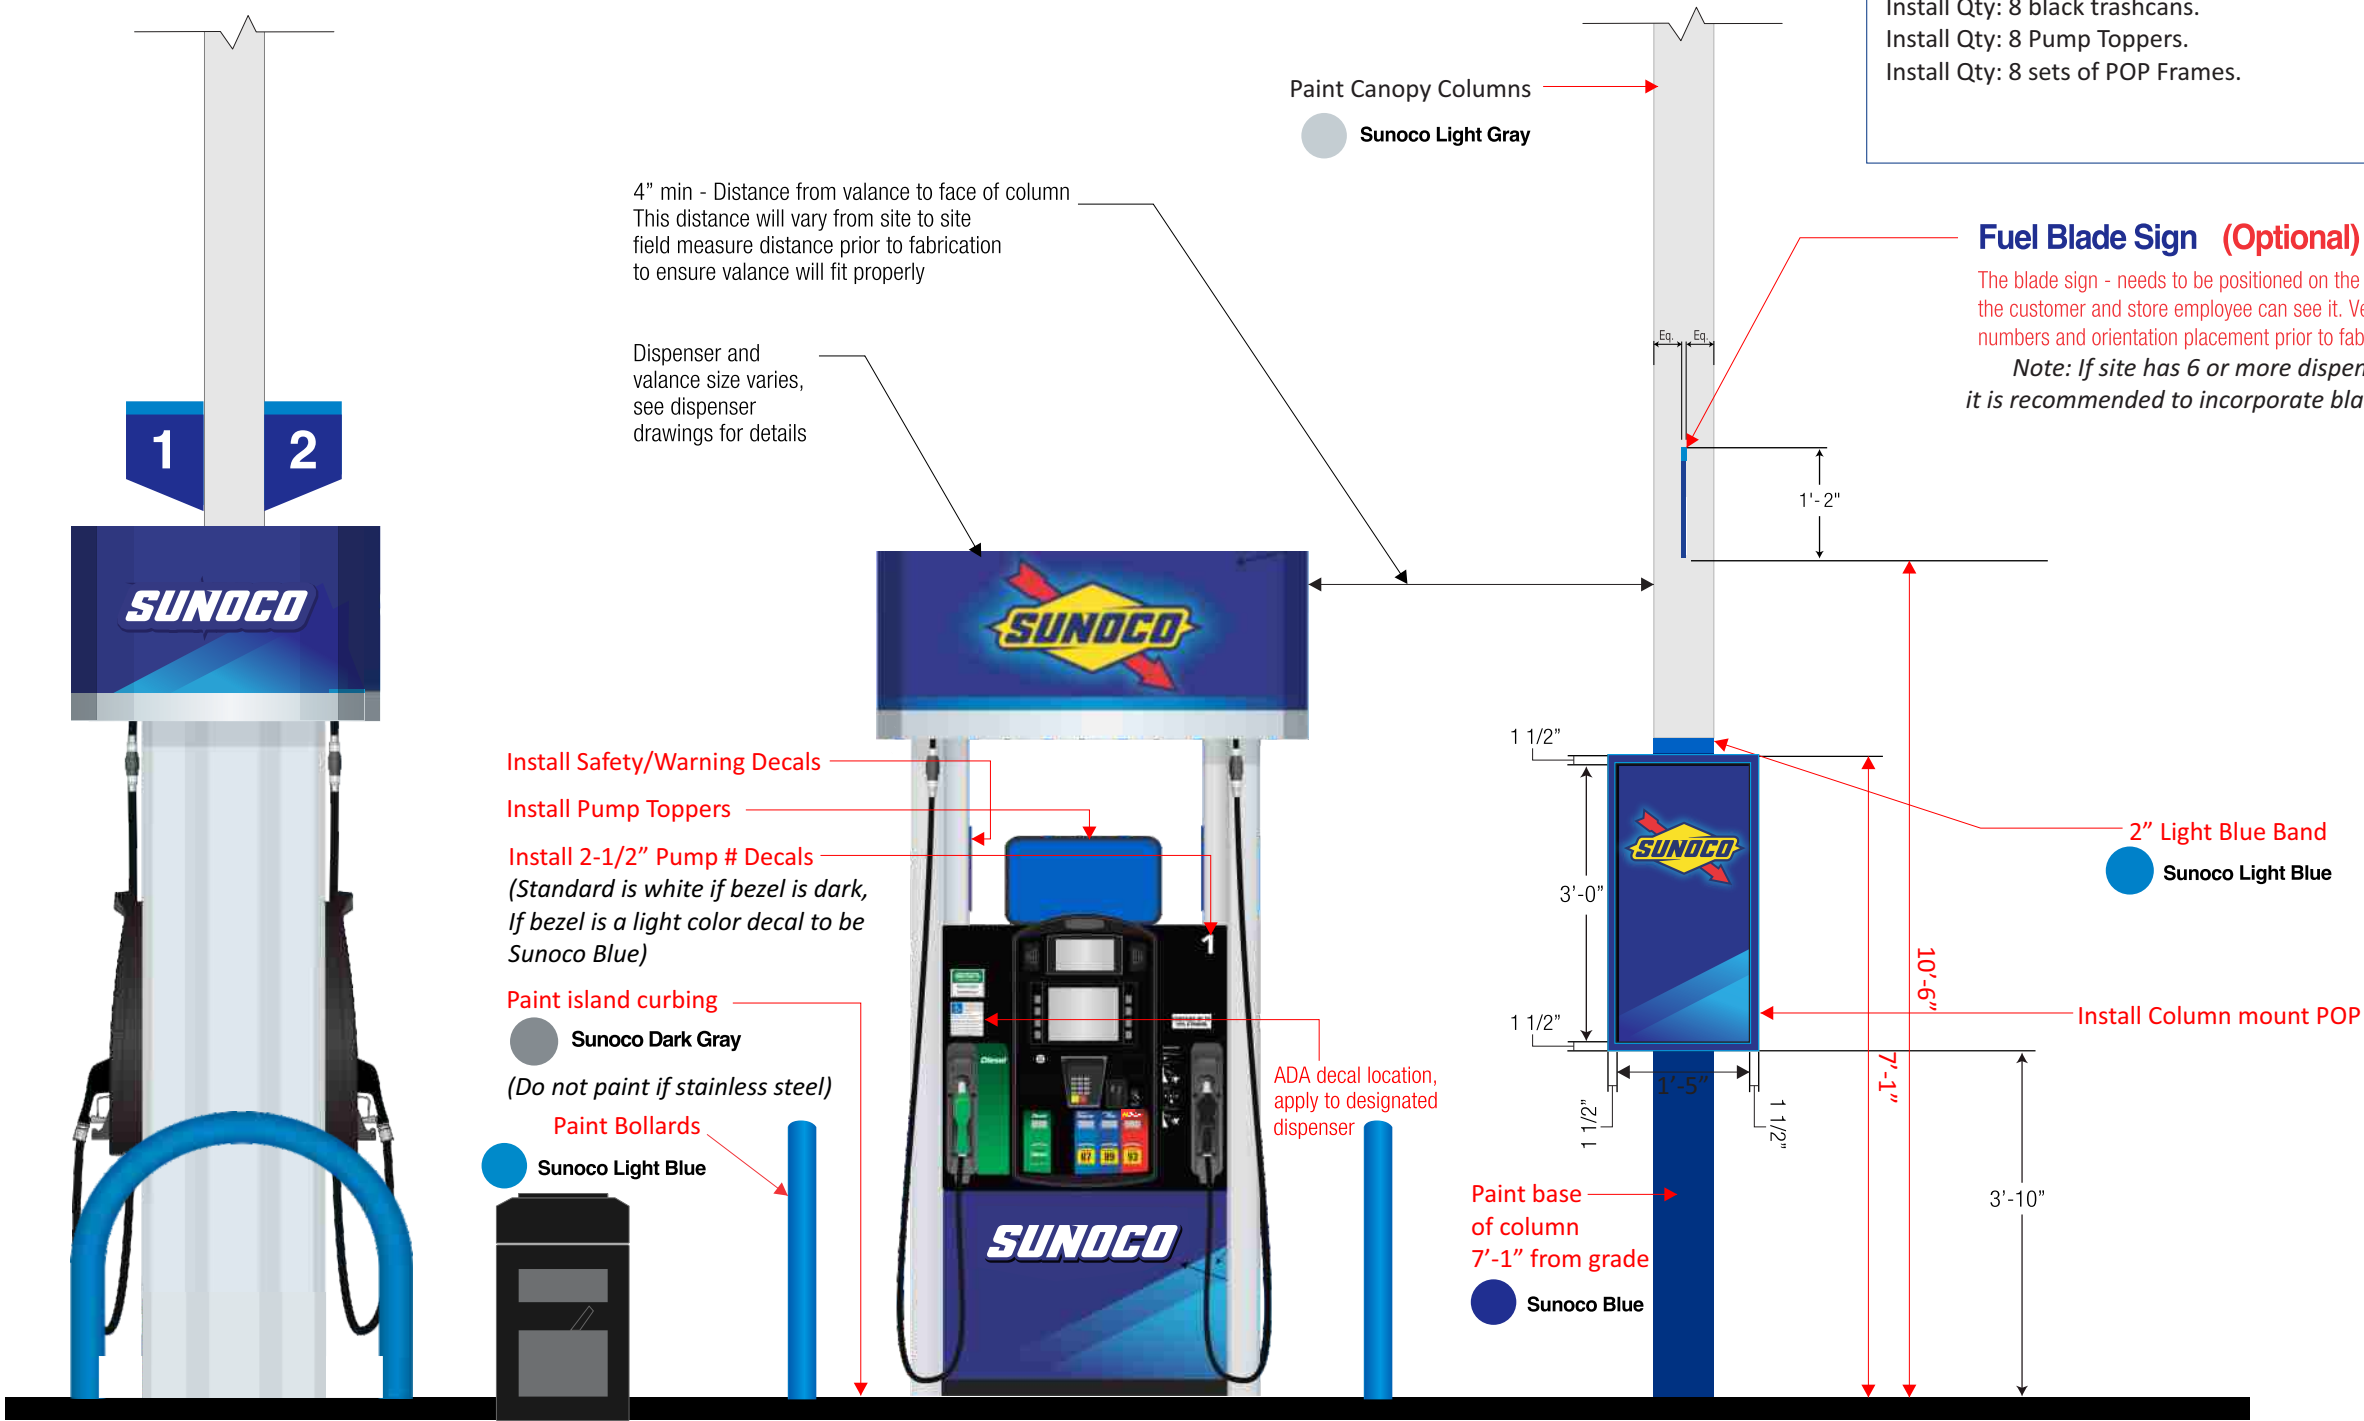



POP COLUMN FRAMES


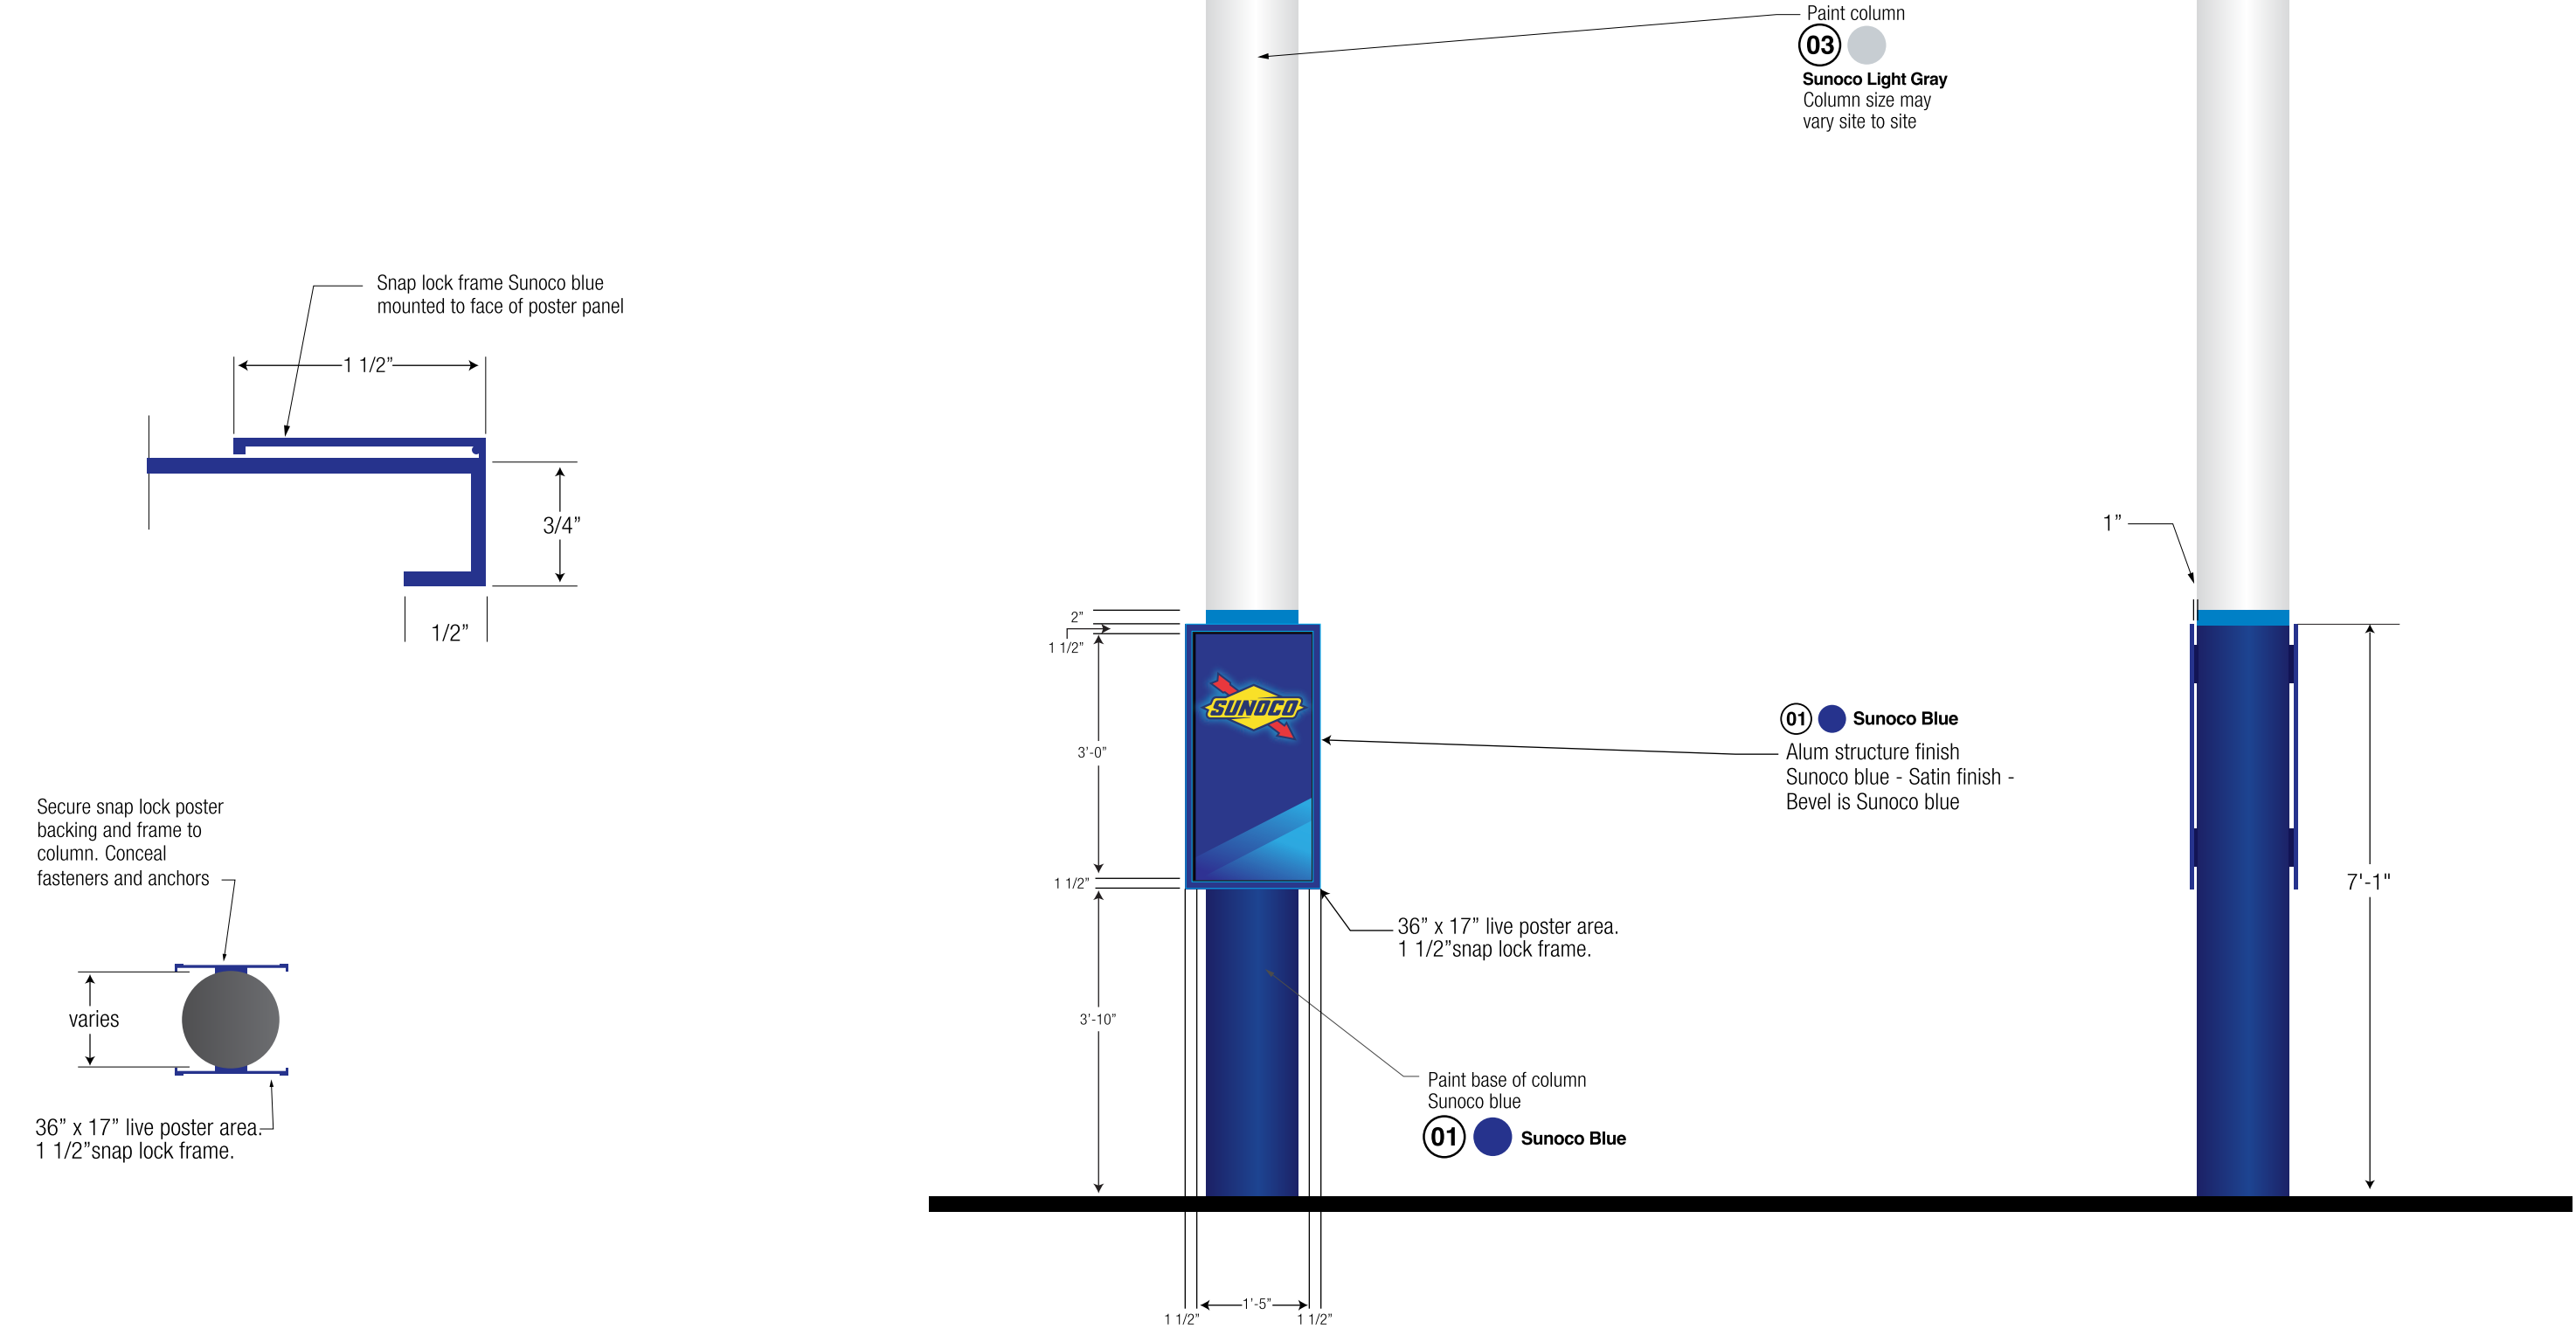




Under Canopy Imaging



Existing Under Gas Canopy:

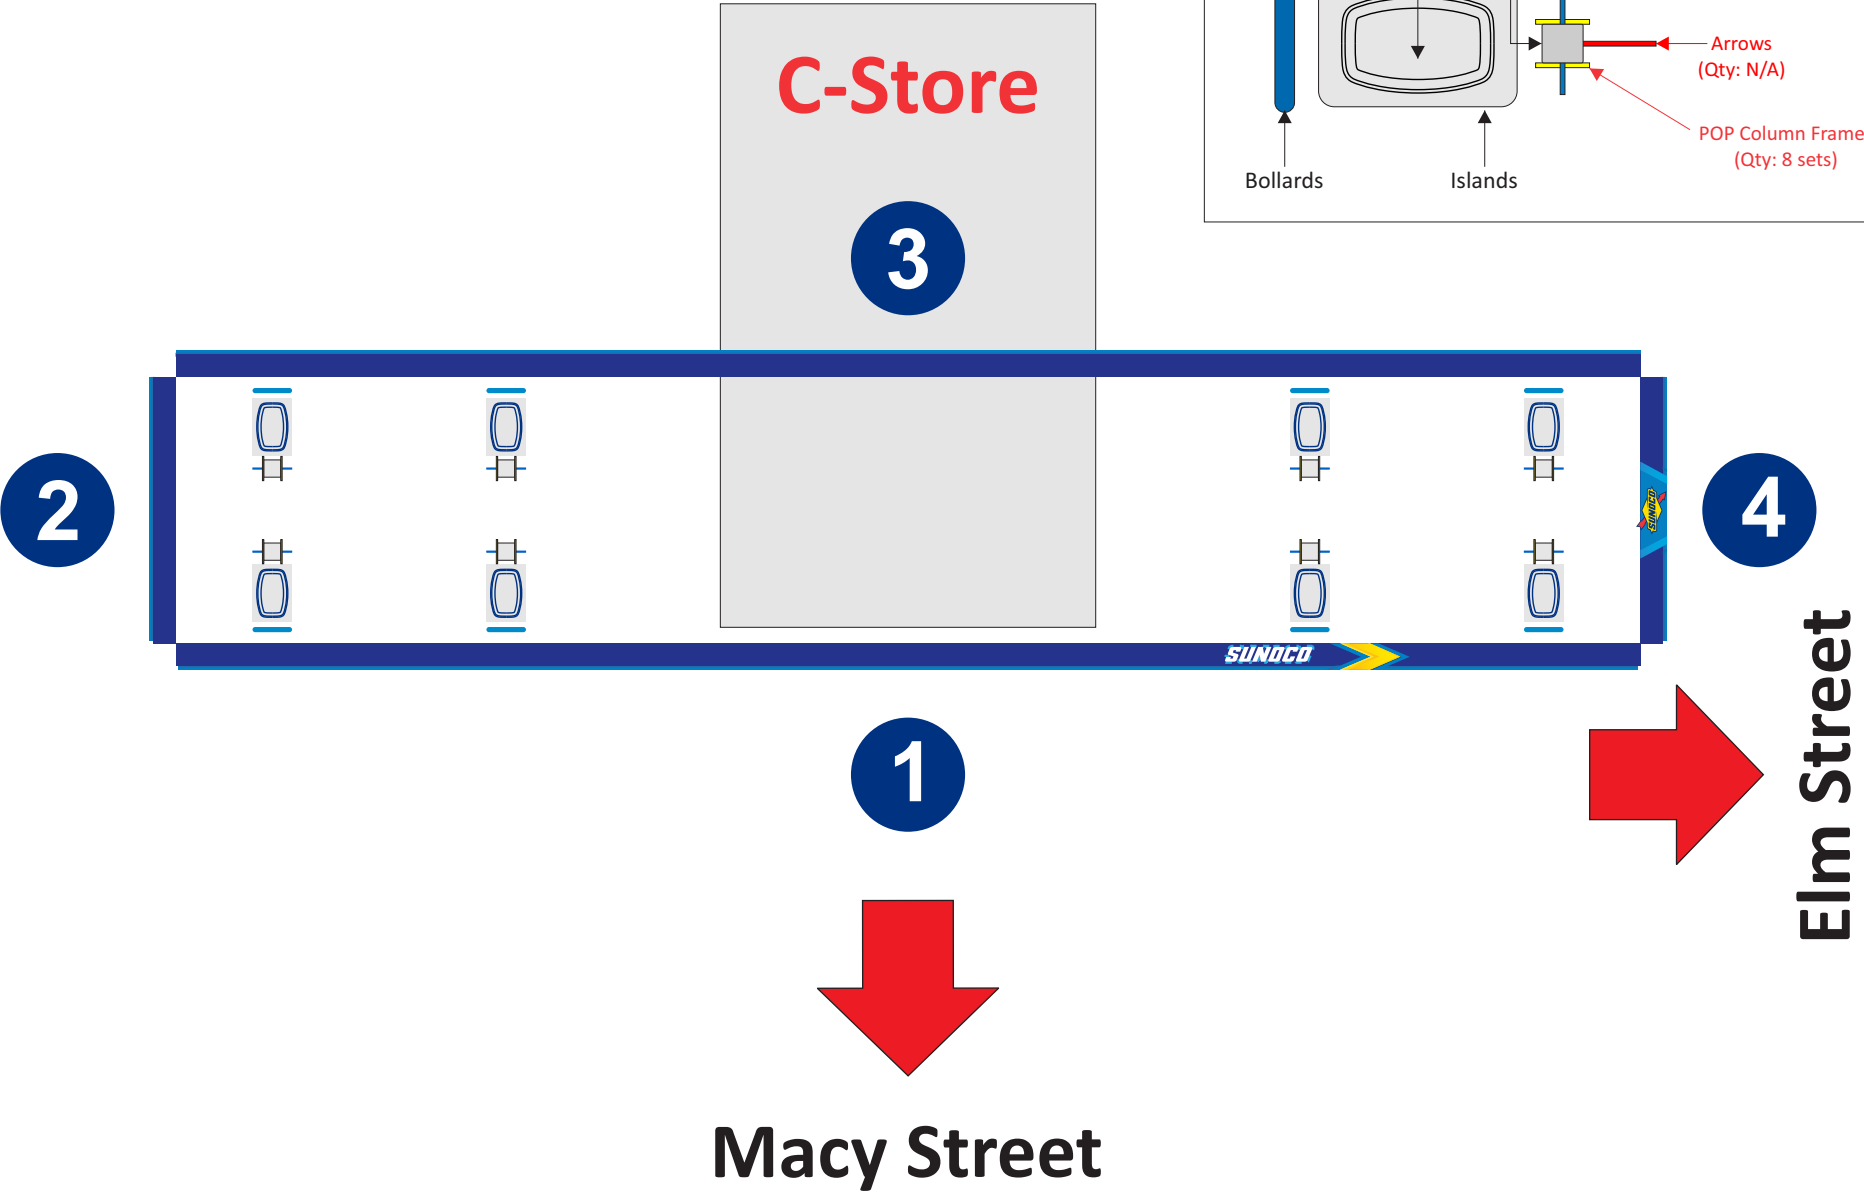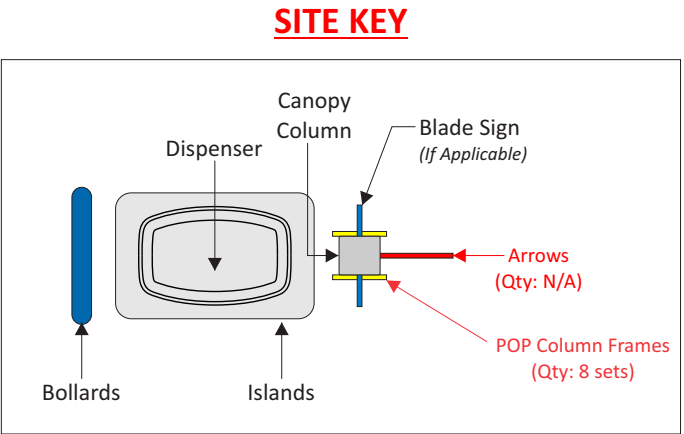

Revisions:	
Rev. 0 - Original Drawing	02/28/2025

Address: **108 Macy Street
Amesbury, MA 01913**

Customer: NH SIGNS

Drawn by: EG

Job Number: **SUN-30701-SR**

Date: 02/28/2025

Customer Approval:_____

This original drawing is property of T.I. and is not to be exhibited, copied, or reproduced without permission.

----- Please initial here




Dispenser Imaging

Existing Dispensers Under Gas Canopy:



Gilbarco Encore 500/700S (4+0)
Qty = 7

PROPOSED:

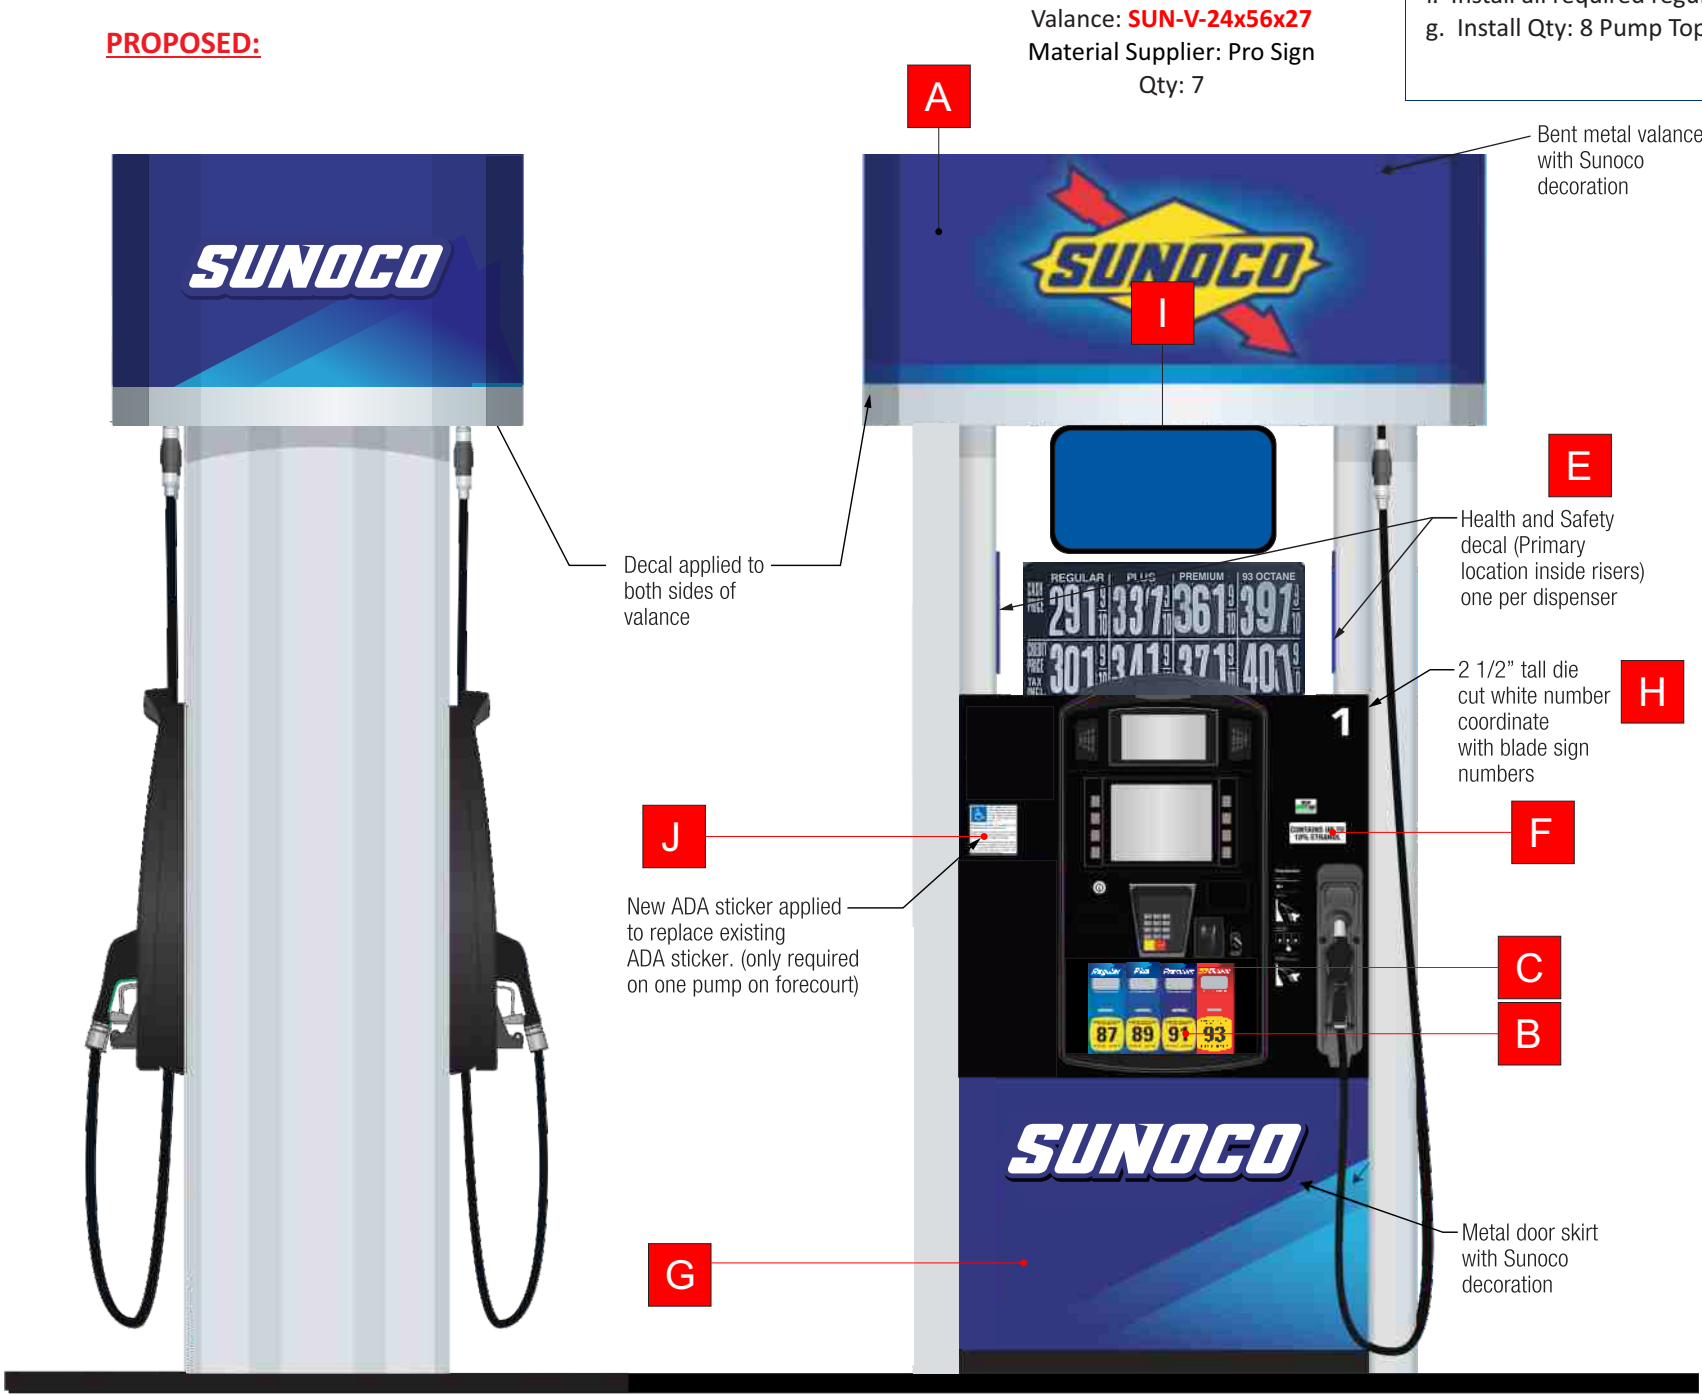

Gas Dispenser Scope of Work:

- Existing Gilbarco Encore 500/700S (Qty: 7 4+0 & 1 4+1 DSL) dispensers to be re-imaged to Sunoco Centennial image specs with materials supplied by LSI / ProSign to include:
- a. SUNOCO Valances provided by ProSign to be fitted on all dispensers (Qty: 8)
 - b. Install new Metal Door Skins (Qty: 8 set)
 - c. Install LSI provided PID/Octane/Crind Overlay decals (Qty: 8 set)
 - d. Install 2-1/2" Pump # Decal to dispenser crind/bezel.
 - e. Health & Safety decals (2 per dispenser) installed on inside risers
 - f. Install all required regulatory decals as needed (ethanol, low sulfur, ADA etc.)
 - g. Install Qty: 8 Pump Topper Frames

Required Dispenser Items:

- A** Valance
- B** Octane Decals
- C** Fuel Grade Decals (PIDs)
- D** ULSD Decal (If applicable)
- E** Health/Safety/Warning Decals
- F** Ethanol Decals
- G** Door Skirt
- H** 2-1/2" Pump # Decals
- I** Pump Topper
- J** ADA Decal
- K** Diesel Surround Overlay (If applicable)



IMAGING THE PETROLEUM INDUSTRY FOR OVER 30 YEARS

Revisions:

Rev. 0 - Original Drawing 02/28/2025

Address: **108 Macy Street
Amesbury, MA 01913**

Customer: NH SIGNS

Drawn by: EG

Job Number: **SUN-30701-SR**

Date: 02/28/2025

Customer Approval: _____

This original drawing is property of T.I. and is not to be exhibited, copied, or reproduced without permission.

----- Please initial here


Dispenser Imaging

Existing Dispensers Under Gas Canopy:



Gilbarco Encore 500/700S (4+1 DSL)
Qty = 1

PROPOSED:

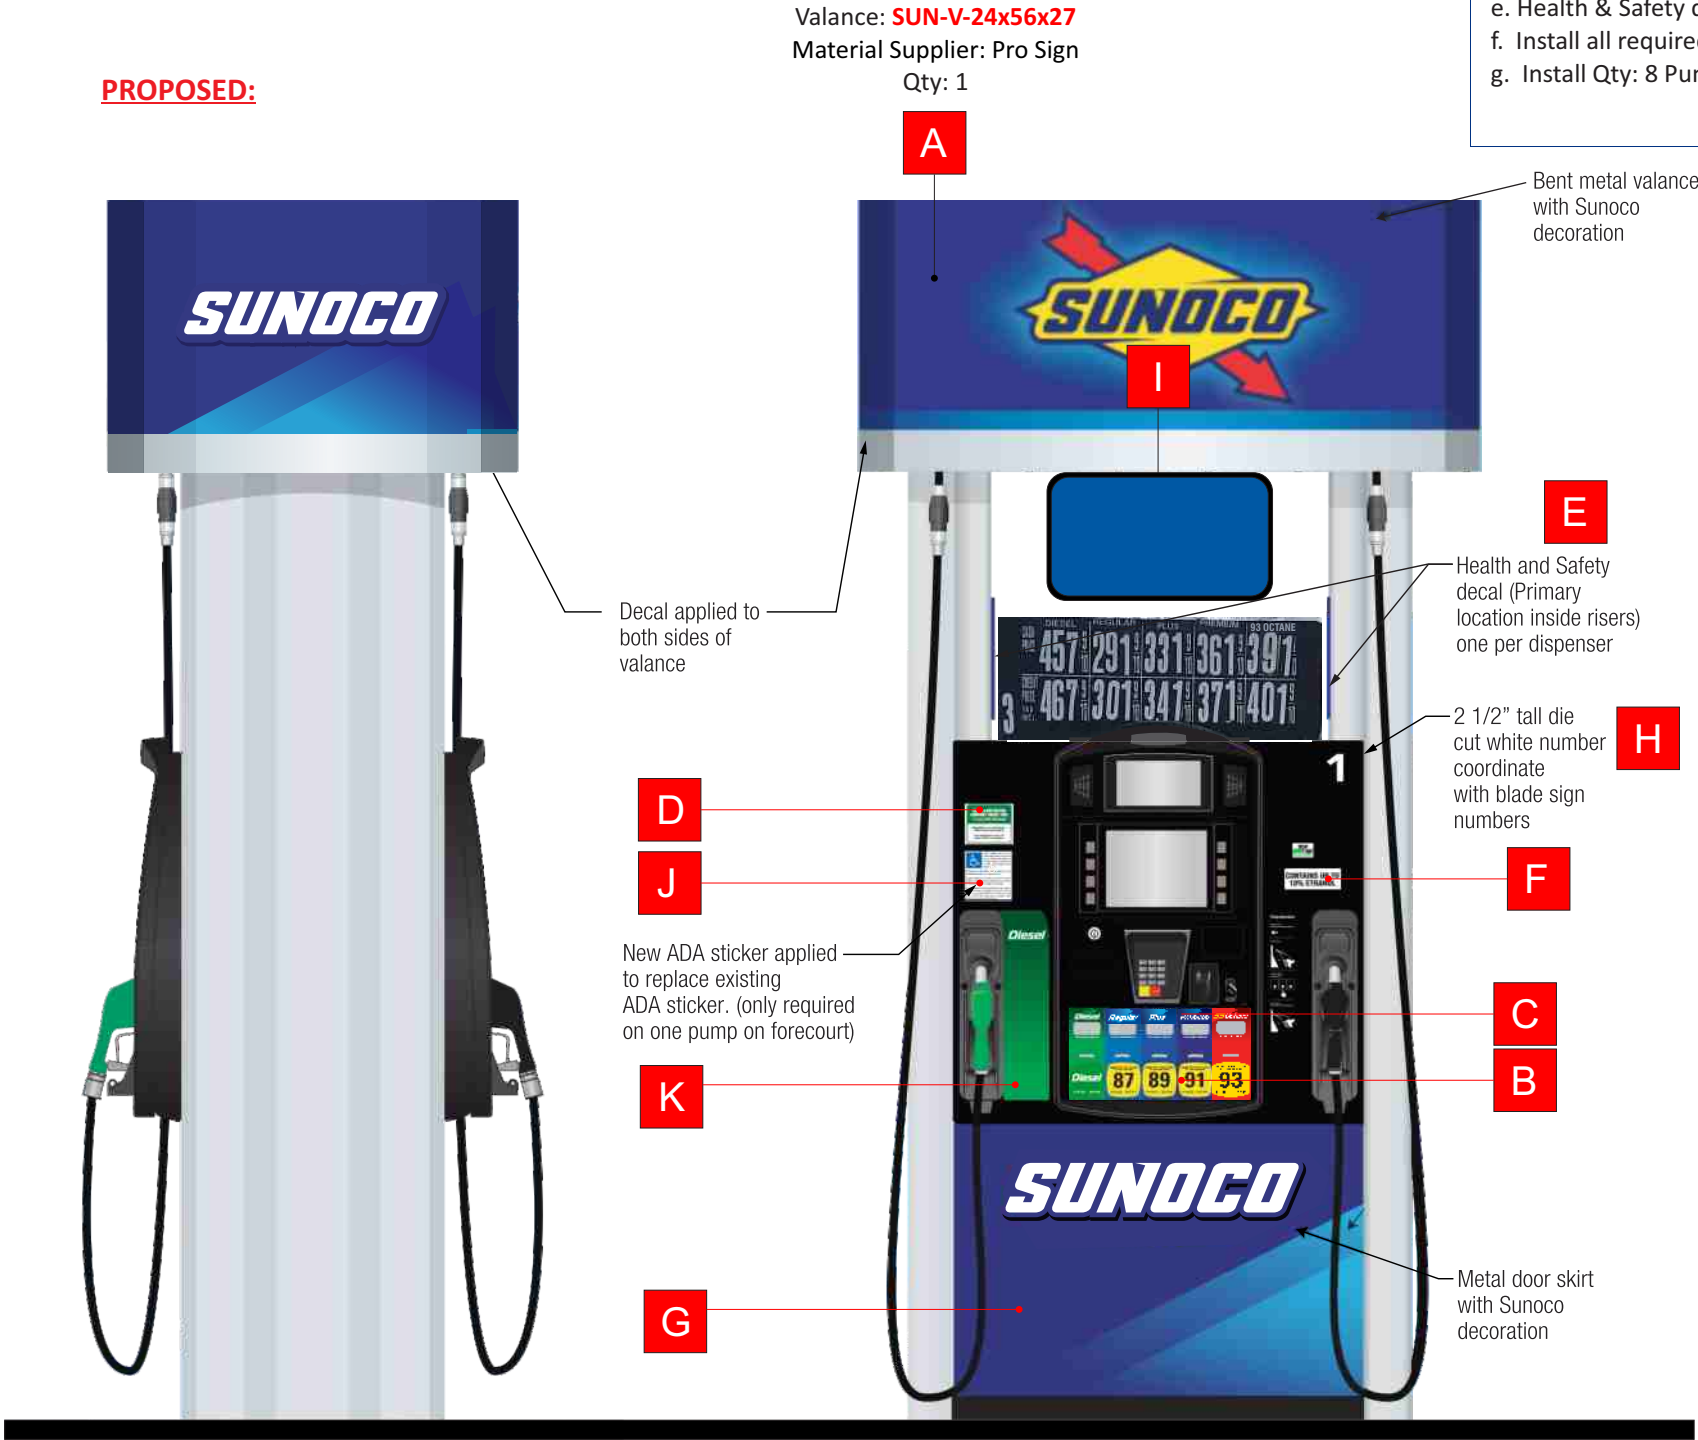

Gas Dispenser Scope of Work:

- Existing Gilbarco Encore 500/700S (Qty: 7 4+0 & 1 4+1 DSL) dispensers to be re-imaged to Sunoco Centennial image specs with materials supplied by LSI / ProSign to include:
- a. SUNOCO Valances provided by ProSign to be fitted on all dispensers (Qty: 8)
 - b. Install new Metal Door Skins (Qty: 8 set)
 - c. Install LSI provided PID/Octane/Crind Overlay decals (Qty: 8 set)
 - d. Install 2-1/2" Pump # Decal to dispenser crind/bezel.
 - e. Health & Safety decals (2 per dispenser) installed on inside risers
 - f. Install all required regulatory decals as needed (ethanol, low sulfur, ADA etc.)
 - g. Install Qty: 8 Pump Topper Frames

Required Dispenser Items:

- A** Valance
- B** Octane Decals
- C** Fuel Grade Decals (PIDs)
- D** ULSD Decal (If applicable)
- E** Health/Safety/Warning Decals
- F** Ethanol Decals
- G** Door Skirt
- H** 2-1/2" Pump # Decals
- I** Pump Topper
- J** ADA Decal
- K** Diesel Surround Overlay (If applicable)

Revisions:	
Rev. 0 - Original Drawing	02/28/2025

Address: **108 Macy Street
Amesbury, MA 01913**

Customer: NH SIGNS

Drawn by: EG

Job Number: **SUN-30701-SR**

Date: 02/28/2025

Customer Approval: _____

This original drawing is property of T.I. and is not to be exhibited, copied, or reproduced without permission.

----- Please initial here -----

Scope of Work:
Existing fascia to be removed.
New Sunoco Blue ACM to be installed.

Proposed C-Store



Existing C-Store



Revisions:	
Rev. 0 - Original Drawing	02/28/2025

Address: **108 Macy Street
Amesbury, MA 01913**

Customer: NH SIGNS

Drawn by: EG

Job Number: **SUN-30701-SR**

Date: 02/28/2025

Customer Approval:_____

*This original drawing is property
of T.I. and is not to be exhibited,
copied, or reproduced without
permission.*

----- Please initial here



Color Specifications

Sunoco Bright Blue

Material / Color Match
Pantone Process Blue C Match

Color Usage on Site
Dispenser Valance and Skirt gradations, MID Gradation accent

Sunoco Light Blue

Material / Color Match
Pantone 2935 C Match
3M Film - Intense Blue

Color Usage on Site
Canopy Fascia, Canopy Arrow Accents, Bollards, Blade Sign Accent, POP Accent, Architectural Forecourt Arrow Vertical Accent, Express Store fascia, Car Wash

Sunoco Medium Blue

Material / Color Match
Pantone 2935C Match

Color Usage on Site
Sign on Express Store

Sunoco Blue

Material / Color Match
Pantone 288 C Match
3M Film - Sapphire Blue
ACM - Reynobond Duragloss 3000 Sapphire Blue


Color Usage on Site
Canopy Fascia, Dispenser, Canopy Column, Blade Signs, POP Frame, Architectural Forecourt Arrow, MID Panels, Undercanopy Kiosk Fascia, Express Store fascia, Car Wash



Paint Spec

Sherwin Williams
Intense Blue - Satin Finish


Color Usage on Site
Bollards

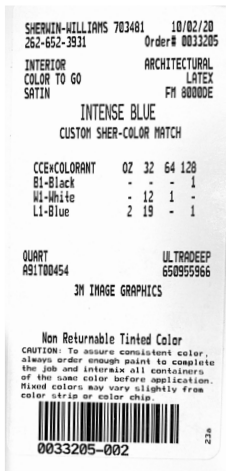

Paint Spec

Sherwin Williams
Sapphire Blue - Satin Finish

Color Usage on Site
Canopy Column, Retro Fit MID Structural Columns, Undercanopy Kiosk Fascia

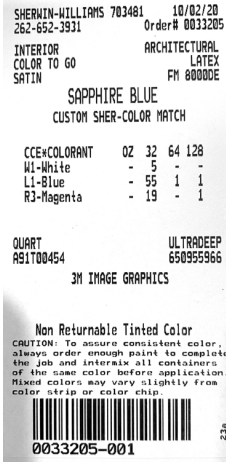

Sunoco Light Gray

Material / Color Match
SW 6253 Olympus White

Color Usage on Site
Canopy Columns, Vent Stacks, Site Lighting Poles, Undercanopy Kiosk Walls, Mullions for Kiosk if not approved approved colors, Express Store walls, Car Wash Walls

Sunoco Silver

Material / Color Match
Pantone 877 C Match

Color Usage on Site
Valance Band, Unbranded diesel canopy fascia band

Sunoco Medium Gray

Material / Color Match
Pantone Cool Gray 6 C Match

Color Usage on Site
Unbranded Canopy Fascia
Wainscot on Car Wash

Sunoco Dark Gray

Color Usage on Site
Canopy Island Curbs



Paint Spec

Sherwin Williams
6253 Olympus White - Satin Finish

Color Usage on Site
Canopy Columns, Vent Stacks, Site Lighting Poles, Undercanopy Kiosk Walls, Mullions for Kiosk if not approved approved colors



Paint Spec


TBD
Powder Coated Metal

Color Usage on Site
Valance Band



Paint Spec


Sherwin Williams
6255 Morning Fog
Color Usage on Site
Unbranded Canopy Fascia

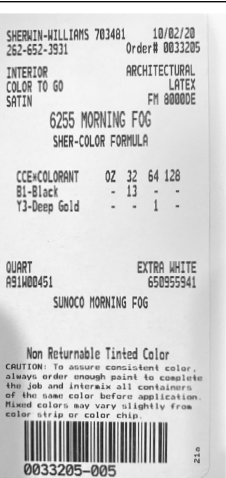

Paint Spec

Sherwin Williams
6256 Serious Gray - Satin Finish

Color Usage on Site
Canopy Island Curbs

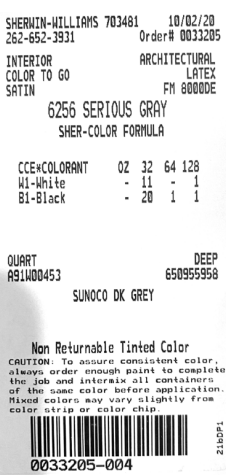



Color Specifications



Sunoco Yellow

Material / Color Match
Pantone 109 C Match
3M Films - Opaque - Bright Yellow - Translucent - Yellow

Color Usage on Site
MID Sunoco Logo, Ultratech Logo, graphic Arrow on Canopy



Paint Spec

Sherwin Williams
Yellow 109 Custom - Satin Finish
Color Usage on Site



Sunoco Warm Yellow

Material / Color Match
Pantone 116 C Match
Color Usage on Site
Illuminated Formed Arrow on Canopy, Accent Vertical Band on Architectural Arrow



Paint Spec

Sherwin Williams
Yellow 109 Custom - Satin Finish
Color Usage on Site



Sunoco Dark Yellow

Material / Color Match
Pantone 7408 C Match
Color Usage on Site
Digital Gradations on Arrow for Canopy to Create Dimension, Ultra Tech Arrow Gradations to Create Dimension



Sunoco White

Material / Color Match
White ACM / White Vinyl
Color Usage on Site
Express Store fascia, Unbranded diesel valance, Unbranded diesel canopy fascia



Paint Spec

TBD
Powder Coated Metal
Color Usage on Site
Express Store fascia, Unbranded diesel valance, Unbranded diesel canopy fascia



Sunoco Red

Material / Color Match
Pantone 485 C Match
3M Films - Opaque - Tomato Red - Translucent - Red
Color Usage on Site
Sunoco Logo



Sunoco Green

Material / Color Match
Pantone 355 C Match
3M Films - Opaque -Bright Green - Translucent - Vivid Green
Color Usage on Site
Diesel Dispensers, Diesel Grade Labels

Material Part Summary



Contact
sunoco@prosign.net

Illuminated:

DIAMOND

Decals:

- ☐ Part # SUN-36-DIA-LED
☒ Part # SUN-42-DIA-LED (Qty: 1)
☐ Part # SUN-48-DIA-LED
☐ Part # SUN-54-DIA-LED



- ☐ Part # SUN-36-DIA-VNL
☐ Part # SUN-42-DIA-VNL
☐ Part # SUN-48-DIA-VNL

Illuminated:

WORDMARKS

Decals:

- ☒ Part # SUN-25-WM-LED (Qty: 1)
☐ Part # SUN-32-WM-LED



- ☐ Part # SUN-25-WM-VNL
☐ Part # SUN-32-WM-VNL

Non-Illuminated:

- ☐ Part # SUN-25-WM-NI
☐ Part # SUN-32-WM-NI

DISPENSER VALANCES

GAS:



- ☐ Part # SUN-V-24x43x21
☐ Part # SUN-V-24x56x21
☒ Part # SUN-V-24x56x27 (Qty: 8)
☐ Part # SUN-V-24x58x25
☐ Part # SUN-V-24x68x30
☐ Part # SUN-V-24x56x36
☐ Part # SUN-V-16x50x34
☐ Part # SUN-V-16x56x36



DIESEL:



- ☐ Part # SUN-V-24x43x21D
☐ Part # SUN-V-24x56x21D
☐ Part # SUN-V-24x56x27D
☐ Part # SUN-V-24x58x25D
☐ Part # SUN-V-24x68x30D
☐ Part # SUN-V-24x56x36D

Verify Make/Model
of Dispensers
Before Ordering!

Illuminated:

CANOPY ARROWS

Decals:

- ☒ Part # SUN-36-ARW-LED (Qty: 1)
☐ Part # SUN-42-ARW-LED
☐ Part # SUN-48-ARW-LED



Non-Illuminated:

- ☐ Part # SUN-36-ARW-NI
☐ Part # SUN-42-ARW-NI
☐ Part # SUN-48-ARW-NI

- ☐ Part # SUN-36-ARW-VNL
☐ Part # SUN-42-ARW-VNL
☐ Part # SUN-48-ARW-VNL

SOLID COLORED VINYL

- ☐ Part # SUN-SV37-BLUE
☐ Part # SUN-SV48-BLUE
☐ Part # SUN-SV6-INTBLU
☐ Part # SUN-SV8-INTBLU



Daniela Morin
sunoco@federalheath.com
903-589-2100 ext. 2159

POP POSTER FRAMES / ARROWS




- ☒ Part # SUN0012 (Qty: 8 sets)
POP Poster Frame



- ☐ Part # SUN0013
Small Fuel Island Arrow

Note: POP frames come in a set of
2 from Fed Heath.

CANOPY COLUMN WRAPS

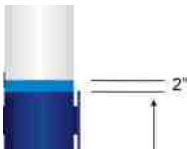

- ☒ Part # SUN0015 (Qty: 8)
2" Intense Blue Vinyl Decal

Note: Need Qty: 1 per canopy column

CLEARANCE SIGNS / BLADE SIGNS (OPTIONAL)



- IF CHOSEN:
☒ Part # SUN001 Qty: 2



- IF CHOSEN:
☒ Part # SUN004 (Qty: 16)
☒ Part # SUN-0006
Blade Sign 1-12 Number Set
☒ Part # SUN-007
Blade Sign 12-24 Number Set

DISPENSER DECALS

- ☒ Health & Safety Decal (Large) - 2 per dispenser required - (Qty: 16)
☐ Health & Safety Decal (Small)
☒ Dispenser ADA Decal - (Qty: 2)
☒ 10% Ethanol Decals - (Qty: 16)

Note: These Decals are supplied
by LSI and should be included
in your custom quote.



REQUIRED TRASH CAN



- ☒ Part # 73720199 (Qty: 8)
30 Gal Black Waste/Windshield
Hex Service Center w/ Anchor
Kit & One Squeegee

Note: 1 per dispenser required

cpservice@commercialzone.com

For other optional items refer to
the DCI Tab on the Sunoco Distributor
Centennial Order Form

PUMP TOPPER FRAMES



- ☒ Part # 911B (Qty: 8)
(12" x 20" Hanging - Side Load)
☐ Part # 910
(12" x 20")

dawnweaver@mmprintsolutions.com
BobDiGiorgio@mmprintsolutions.com

Note: Everbrite, LSI & Fed Heath all require CUSTOM Site Specific Quotes.
Please contact them directly for your site specific material quote(s)



Nisrin Darwich
NDarwich@Everbrite.com
Trevor Koehn
TKoehn@Everbrite.com



Kim White
Kim.White@lsi-industries.com



Blair Boyd
sunoco@federalheath.com