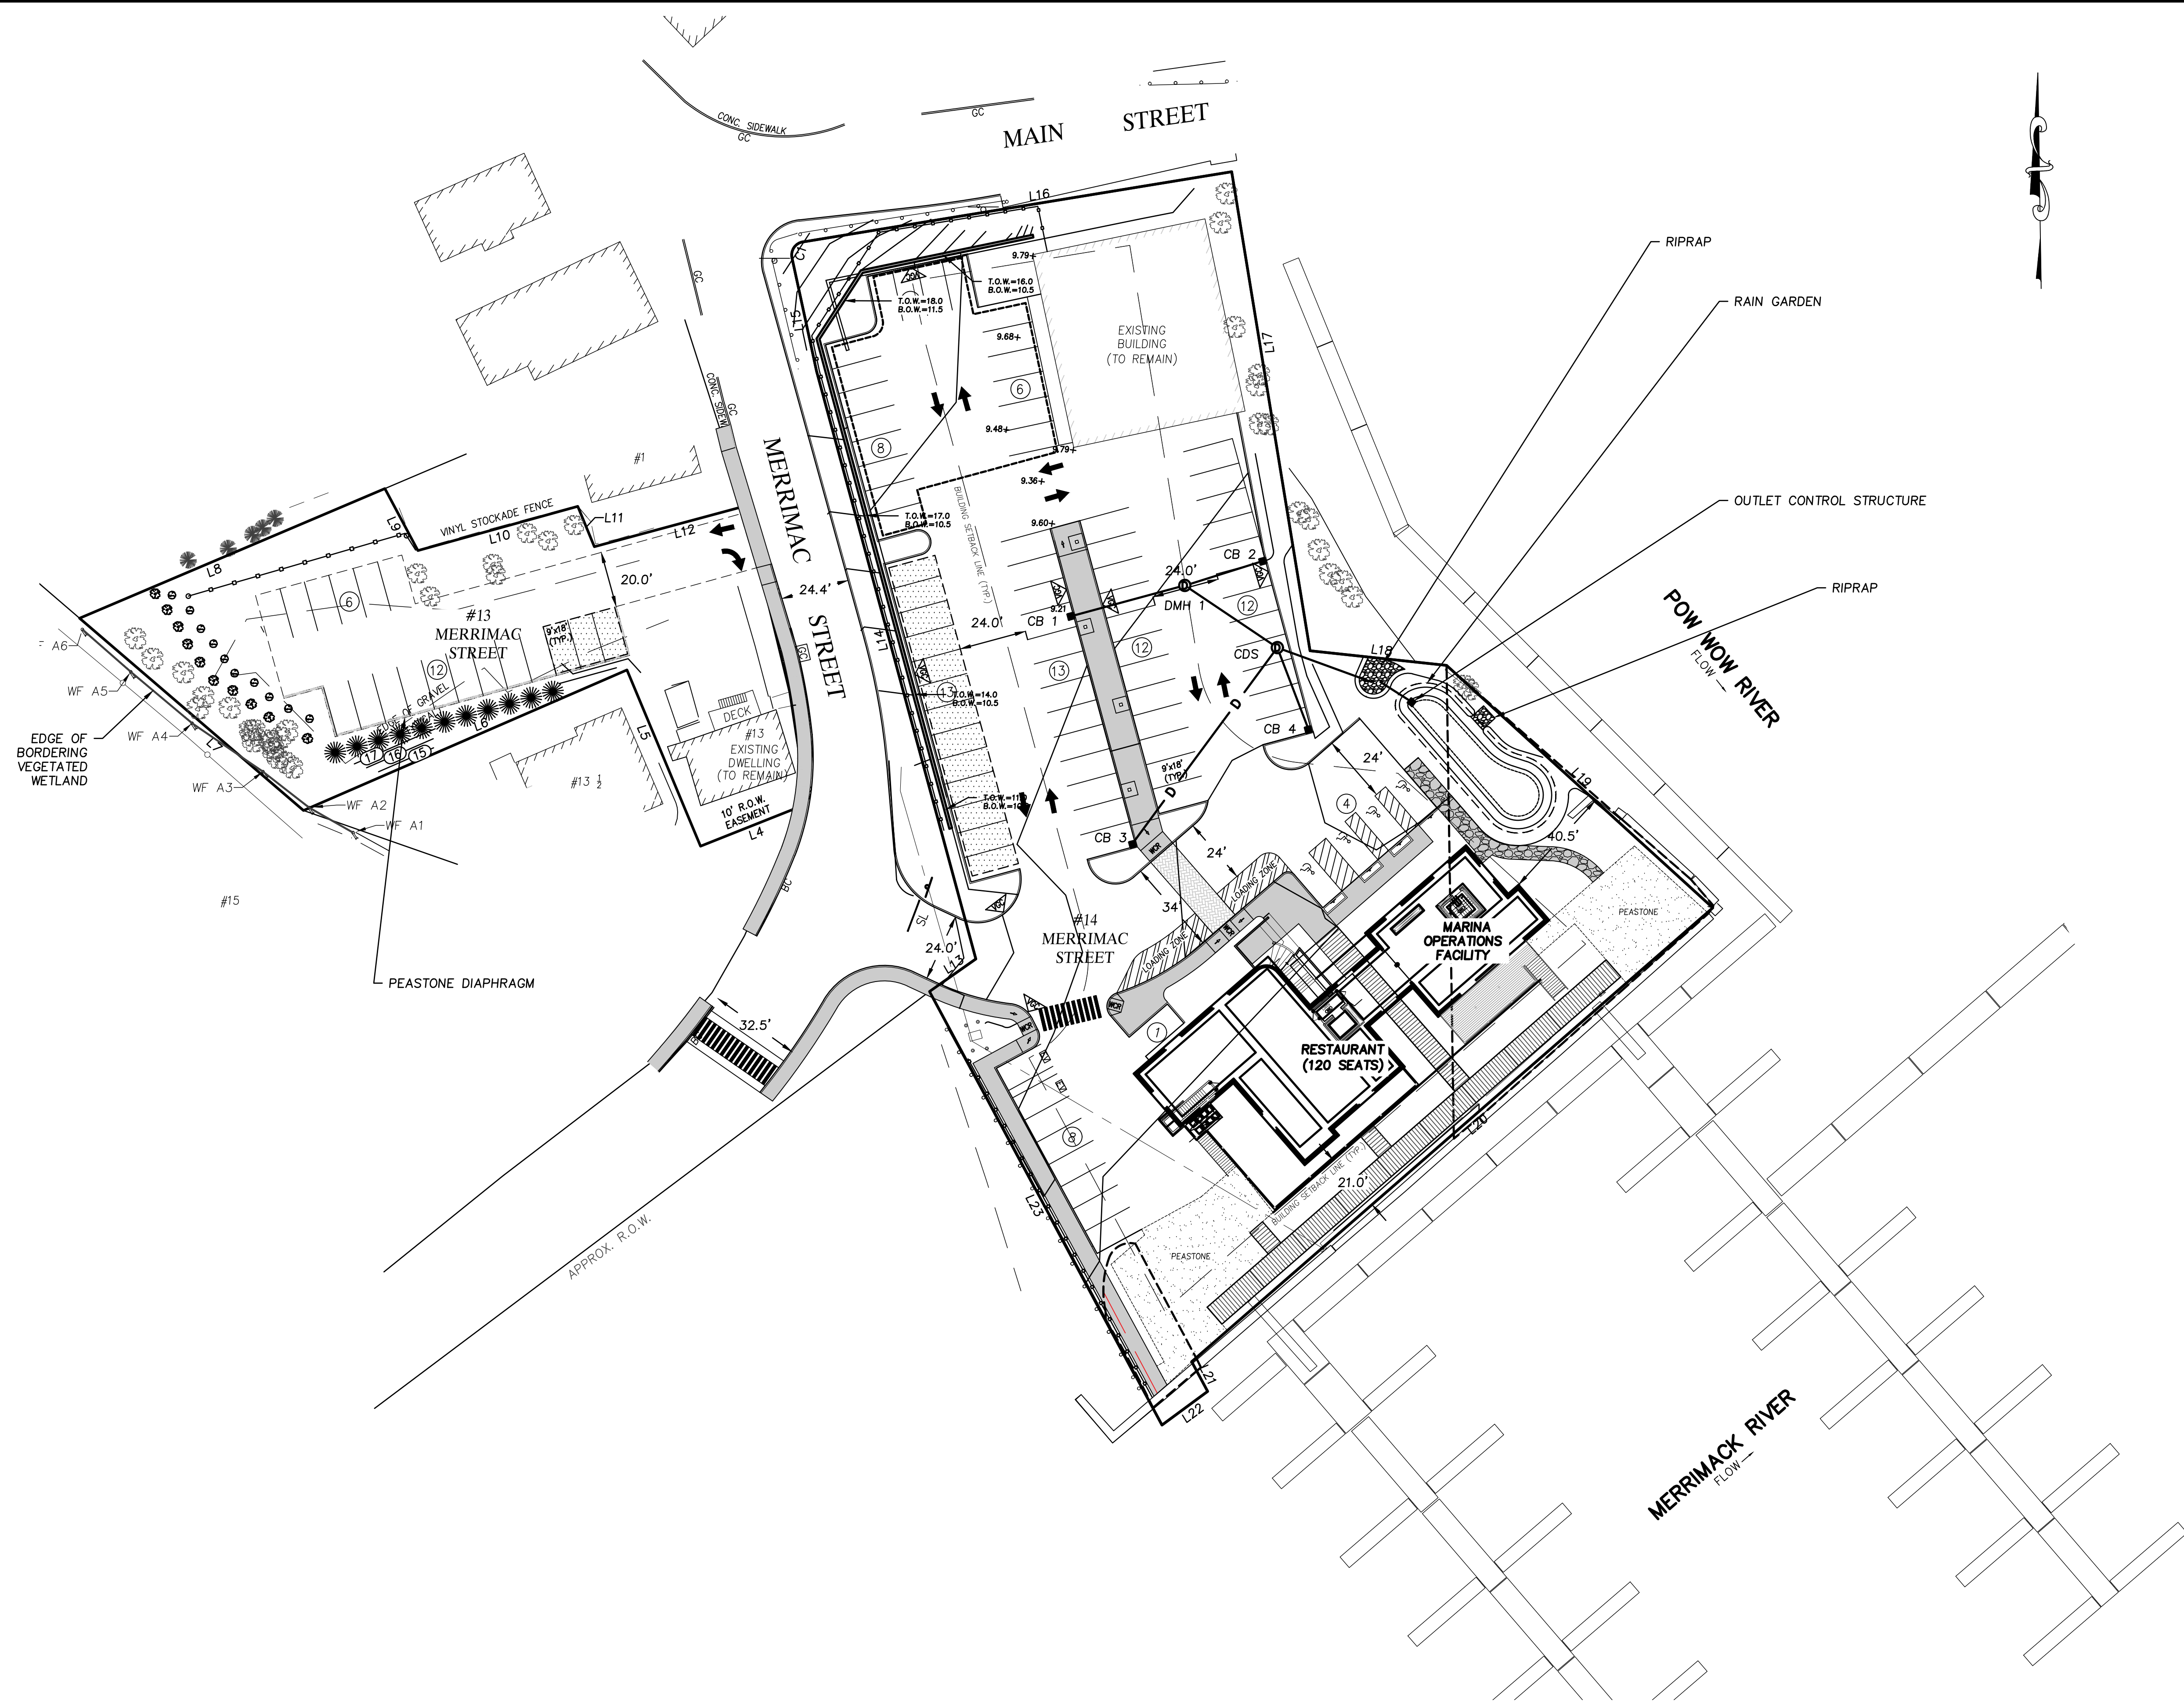


PREPARED FOR
14 MERRIMAC STREET, LLC
 2 MERRIMAC STREET
 AMESBURY, MA 01913

NO.	DATE	DESCRIPTION	BY
1	8/19/24	RESPONSE TO PEER REVIEW	J.T.M.

MILLENNIUM ENGINEERING, INC. ENGINEERING AND LAND SURVEYING 62 ELM ST. SALISBURY, MA 01952 (978) 463-8980 13 HAMPTON RD. EXETER, NH 03833 (603) 778-0528	SCALE: 1"=30'	CALC. BY: S.R.C.	PROJECT: M214054
	DATE: JULY 22, 2024	CHKD. BY: J.T.M.	

SITE PLAN
 IN
 AMESBURY, MA
 AT
2 & 13 MERRIMAC STREET

**OPERATION
 &
 MAINTENANCE
 PLAN**
 SHEET: 1 OF 1