
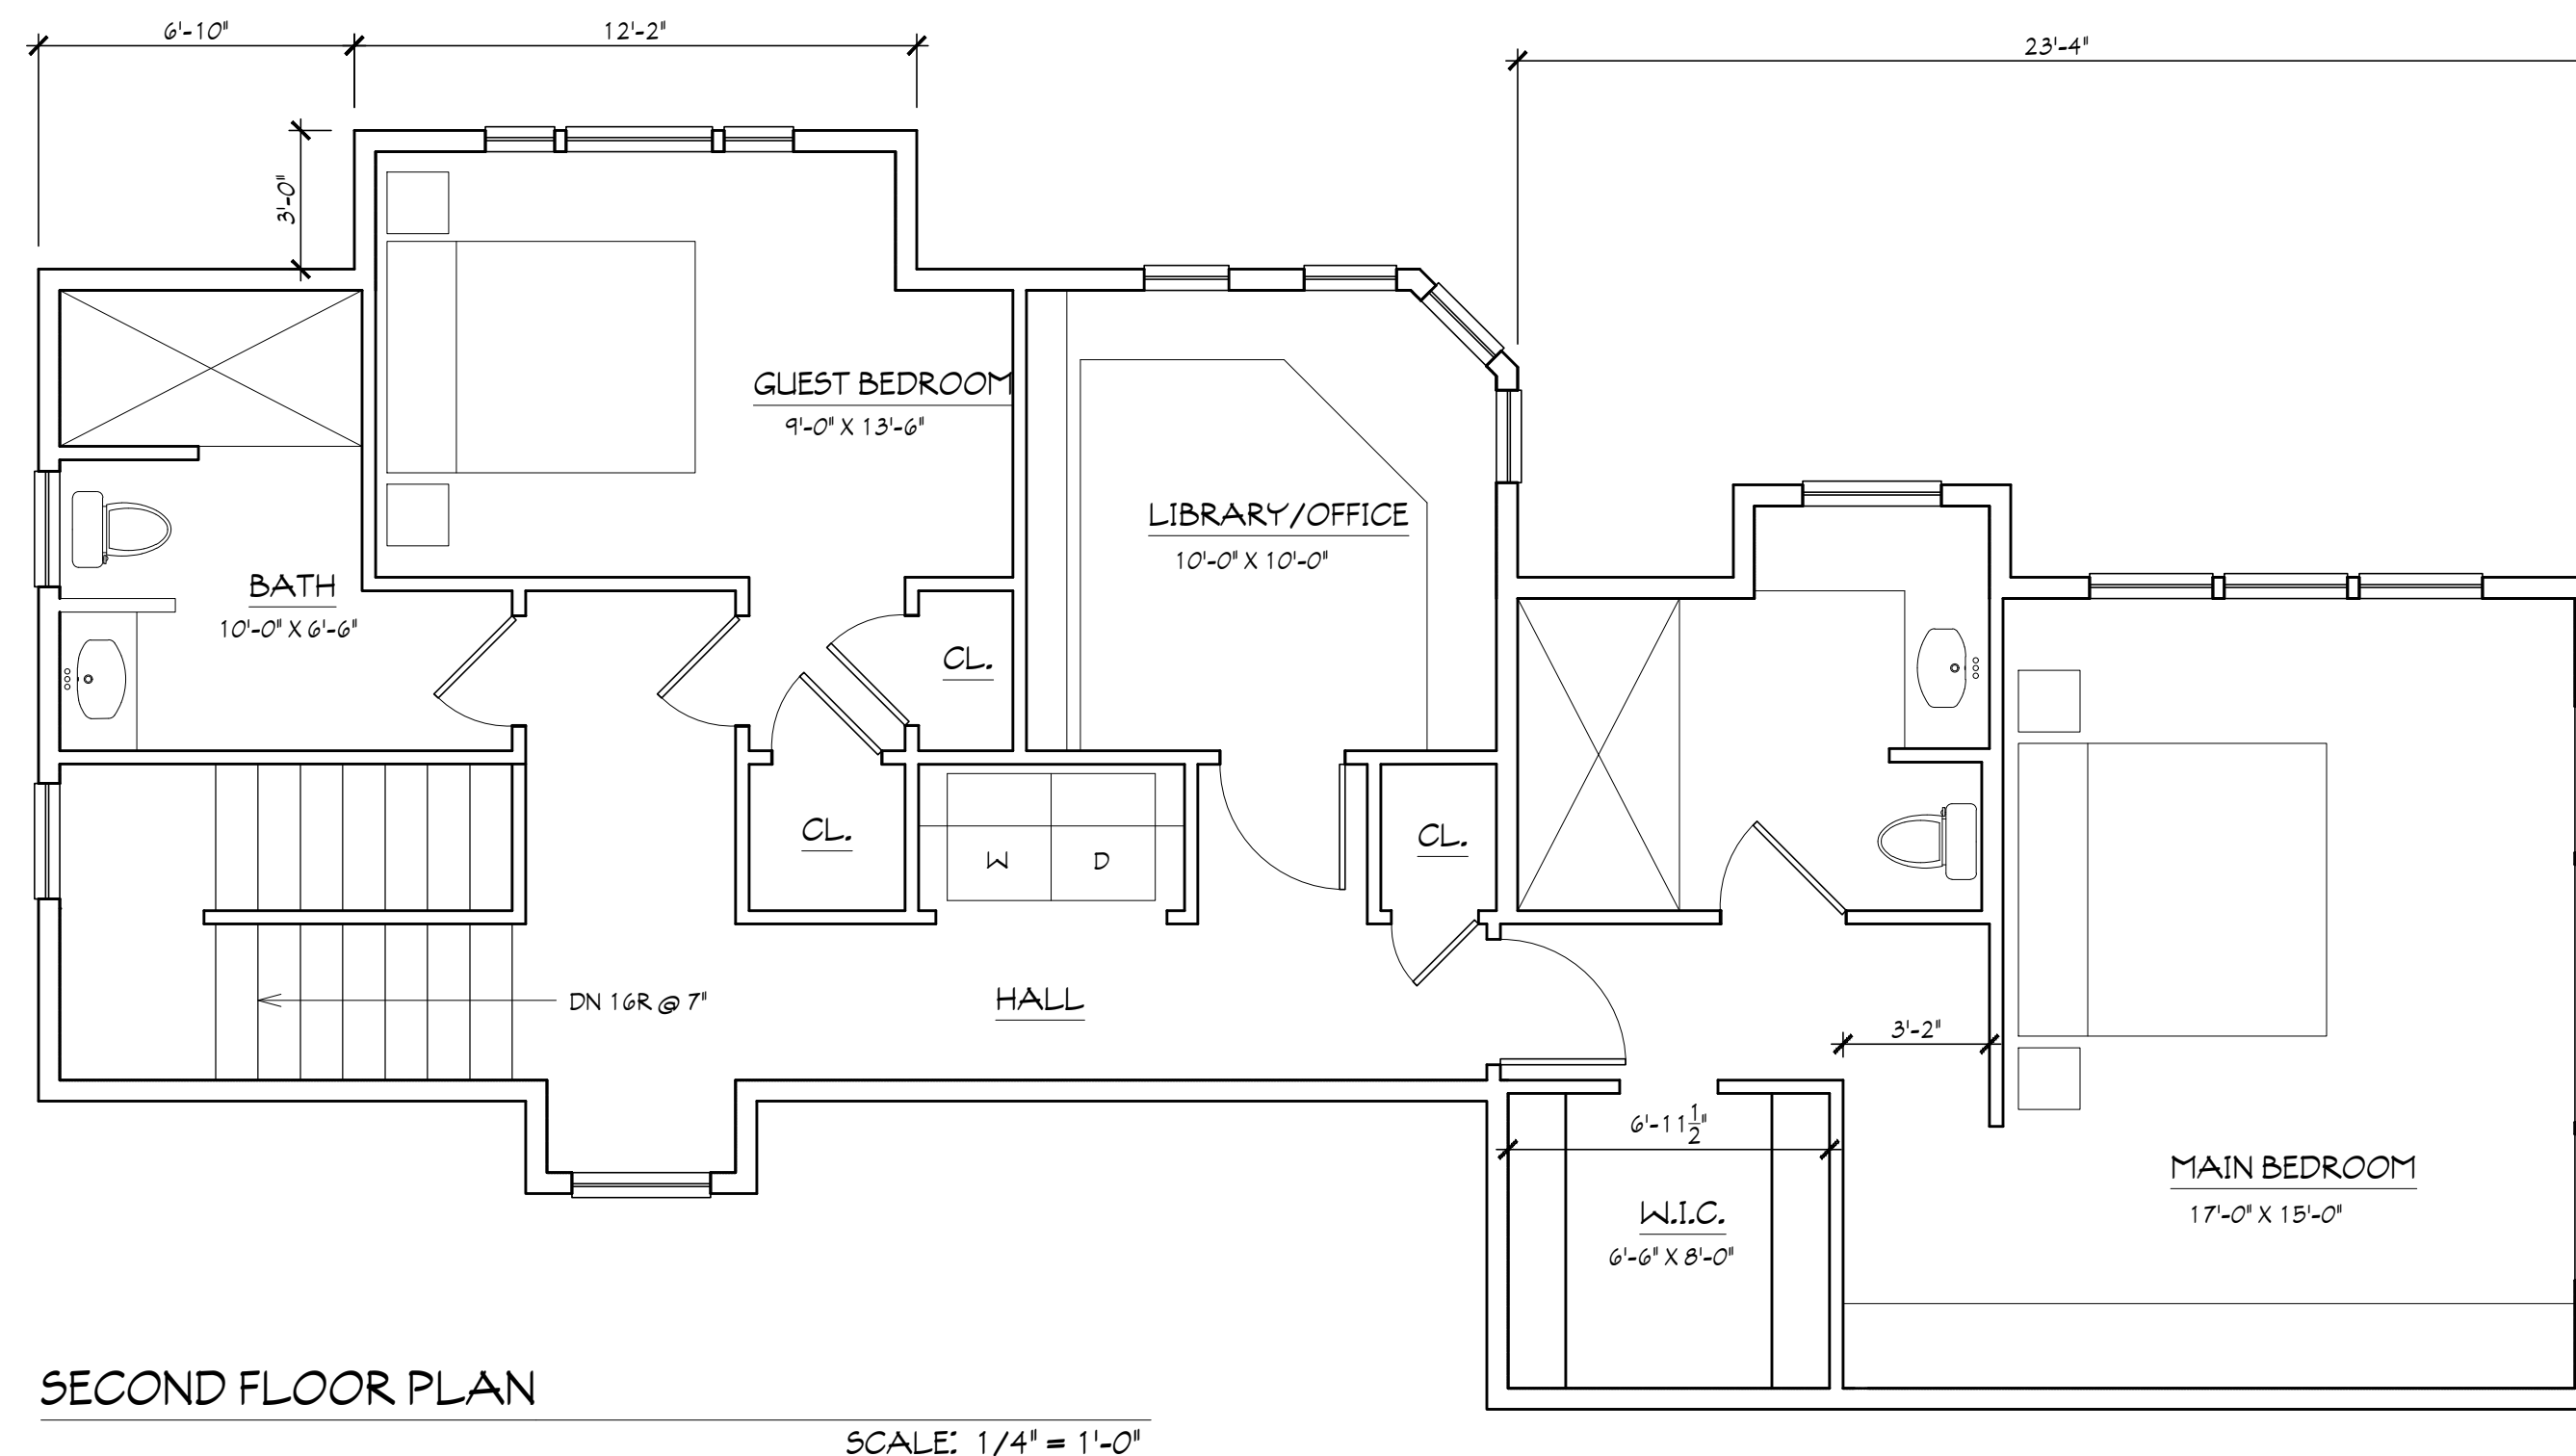
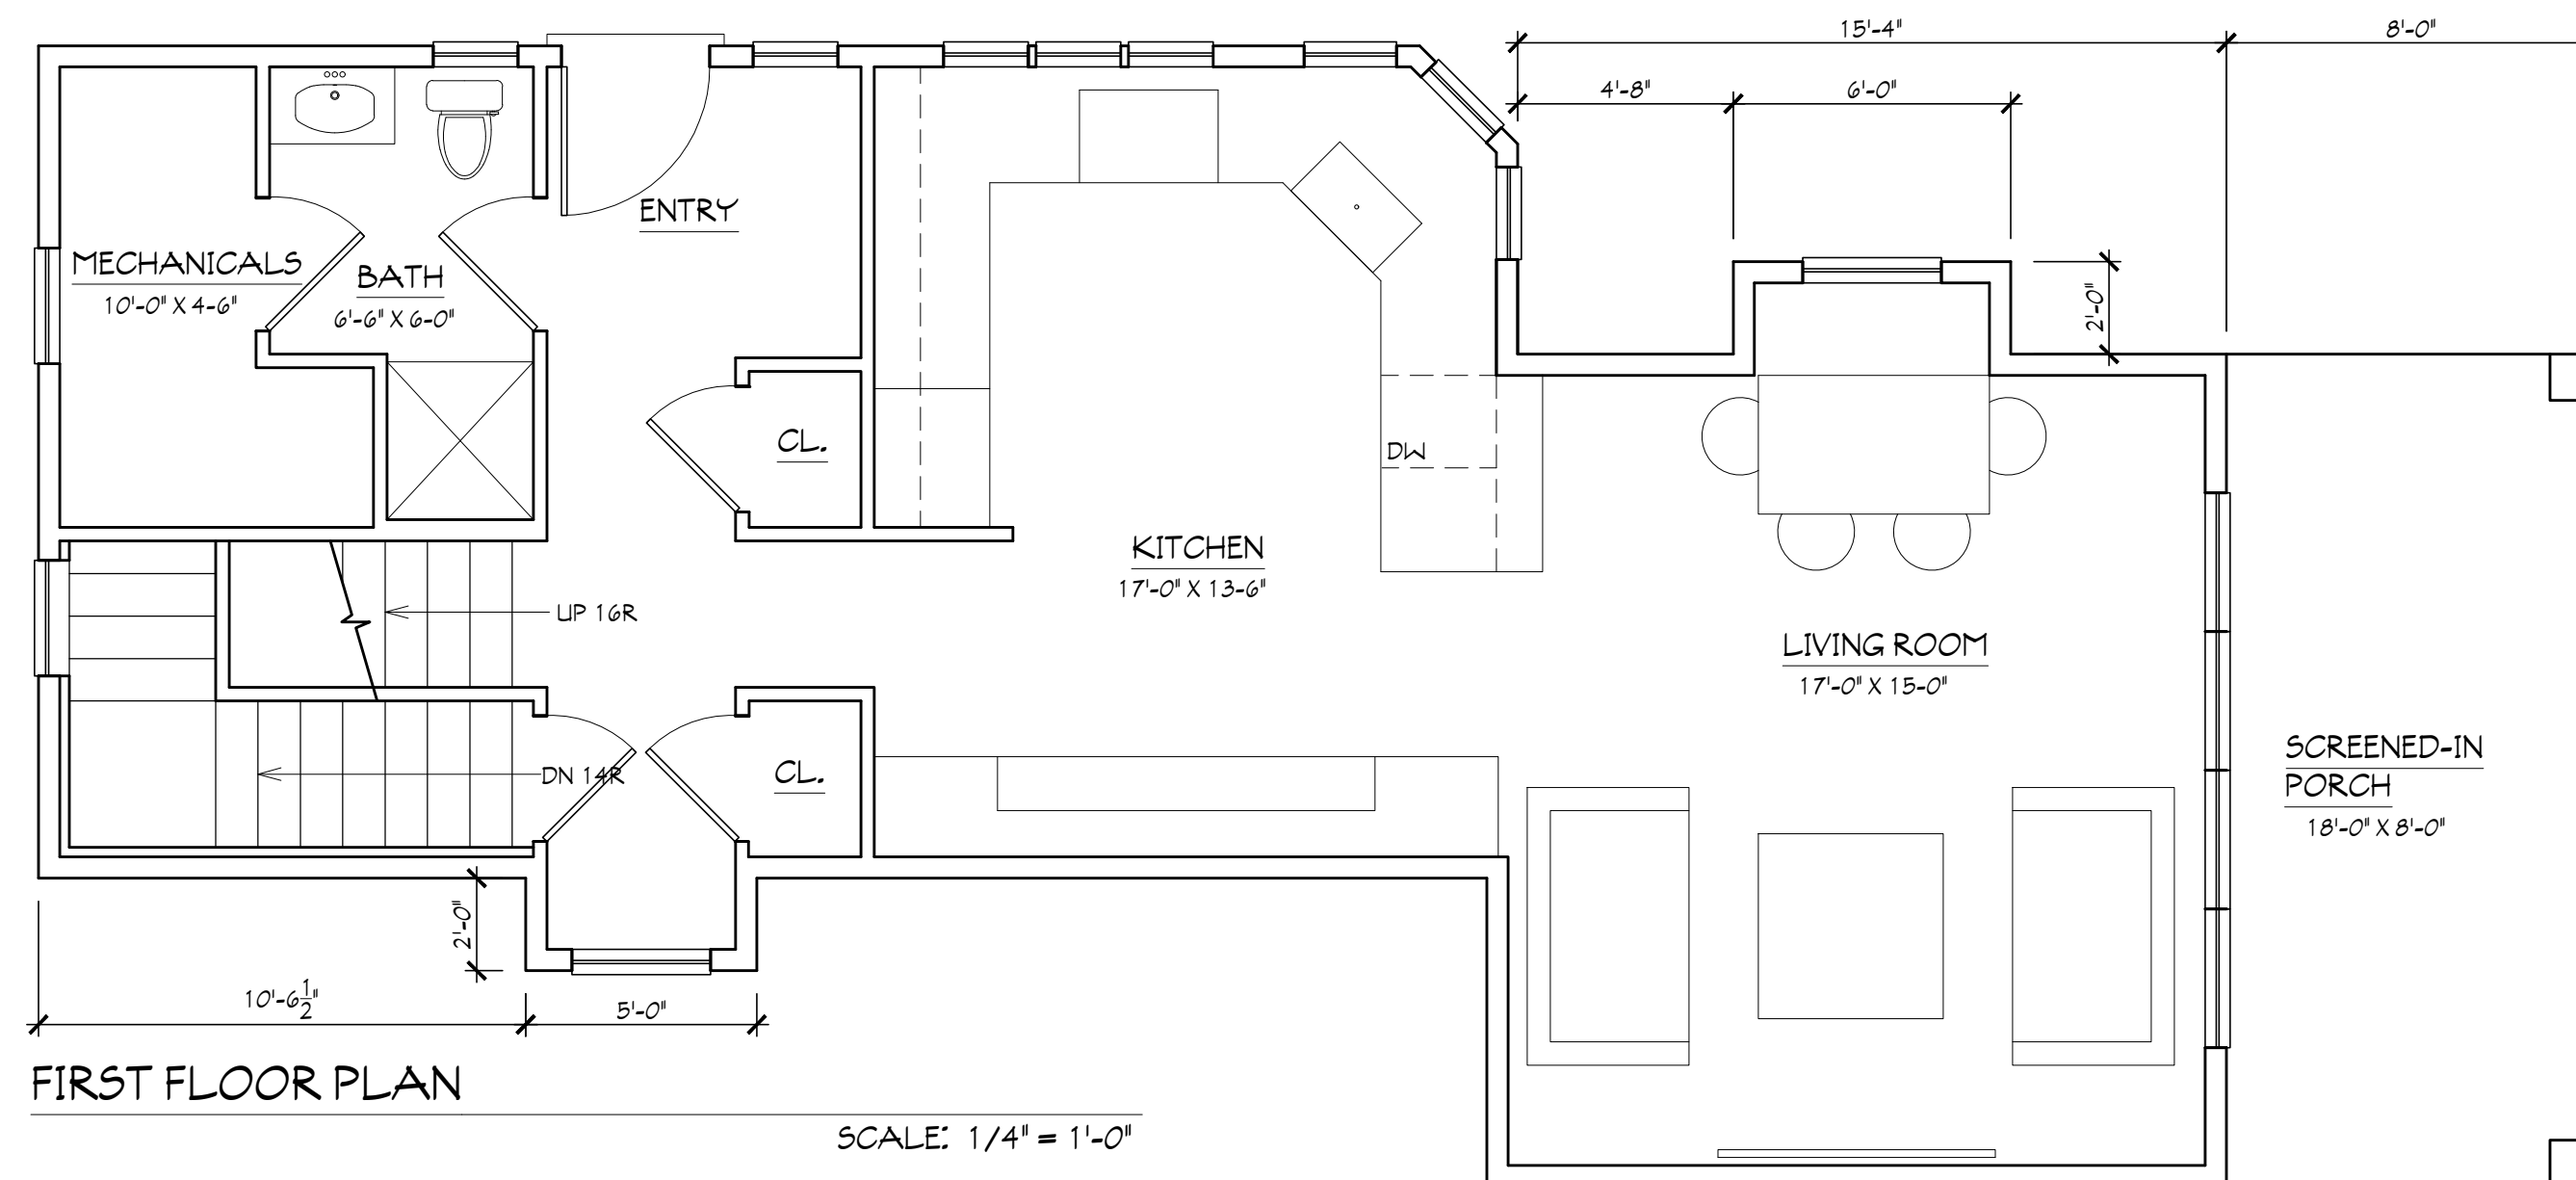


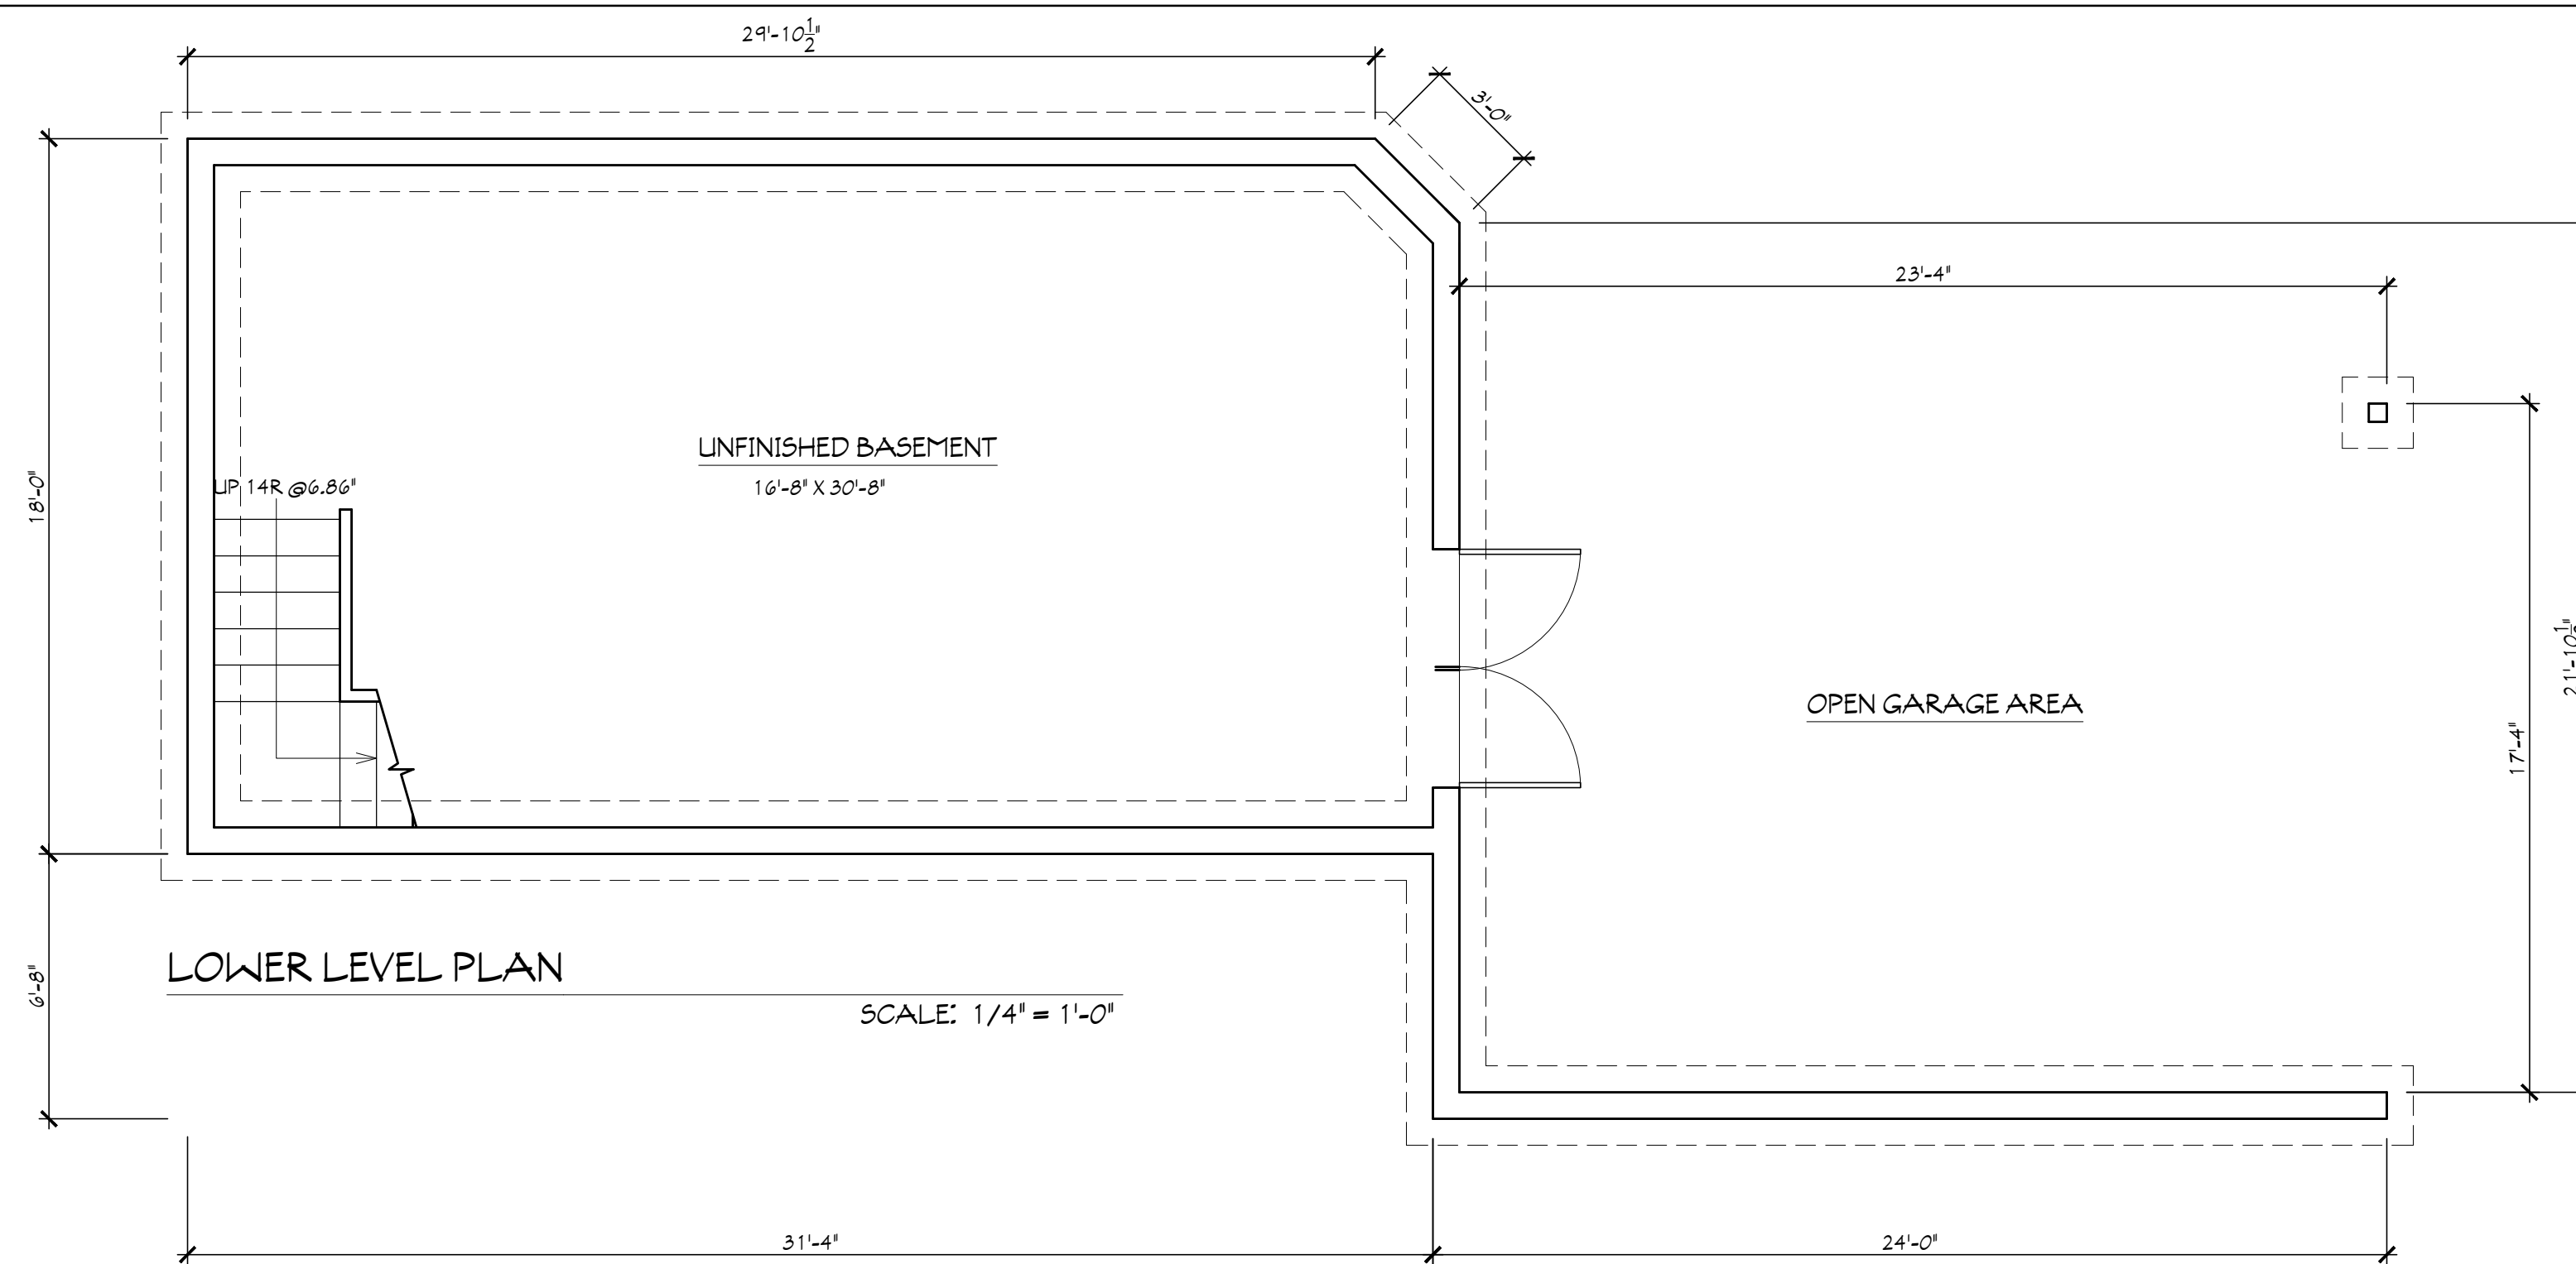

PROGRESS PRINTS

FOR REVIEW ONLY

NOT FOR CONSTRUCTION

NEW RESIDENCE FOR:
MIKE DUNN
58 PLEASANT VALLEY ROAD
AMESBURY, MA

A1.1

LOWER LEVEL, 1ST, & 2ND FLOOR PLANS

PRINTS MADE: JUNE 12, 2025

BID:
PERMIT:
CONSTRUCTION:

DRAWN BY:
M KARAT, AIA

BENJAMIN NUTTER ARCHITECTS, LLC

POST OFFICE BOX 254
TOPSFIELD, MASSACHUSETTS 01983
T: 978.887.4836 BENJAMINNUTTER.COM