



PROPOSED FRONT ELEVATION – UNIT A

JMA ARCHITECTS + PLANNERS
Four New Street, Unit 101
Newburyport, Massachusetts 01950
[phone] 978. 465. 2263 [mobile] 978.621. 0811

PROJECT NAME:

PROPOSED TWO-UNIT CONDO
4 FIELD STREET
AMESBURY, MA 01913


REVISIONS

NO.	DATE	REVISION

DRAWN BY: AJA
JOB NO.: DU06 - 541K
SCALE: 3/16" = 1'-0"
DATE: JANUARY 10, 2023

SHEET

A-1

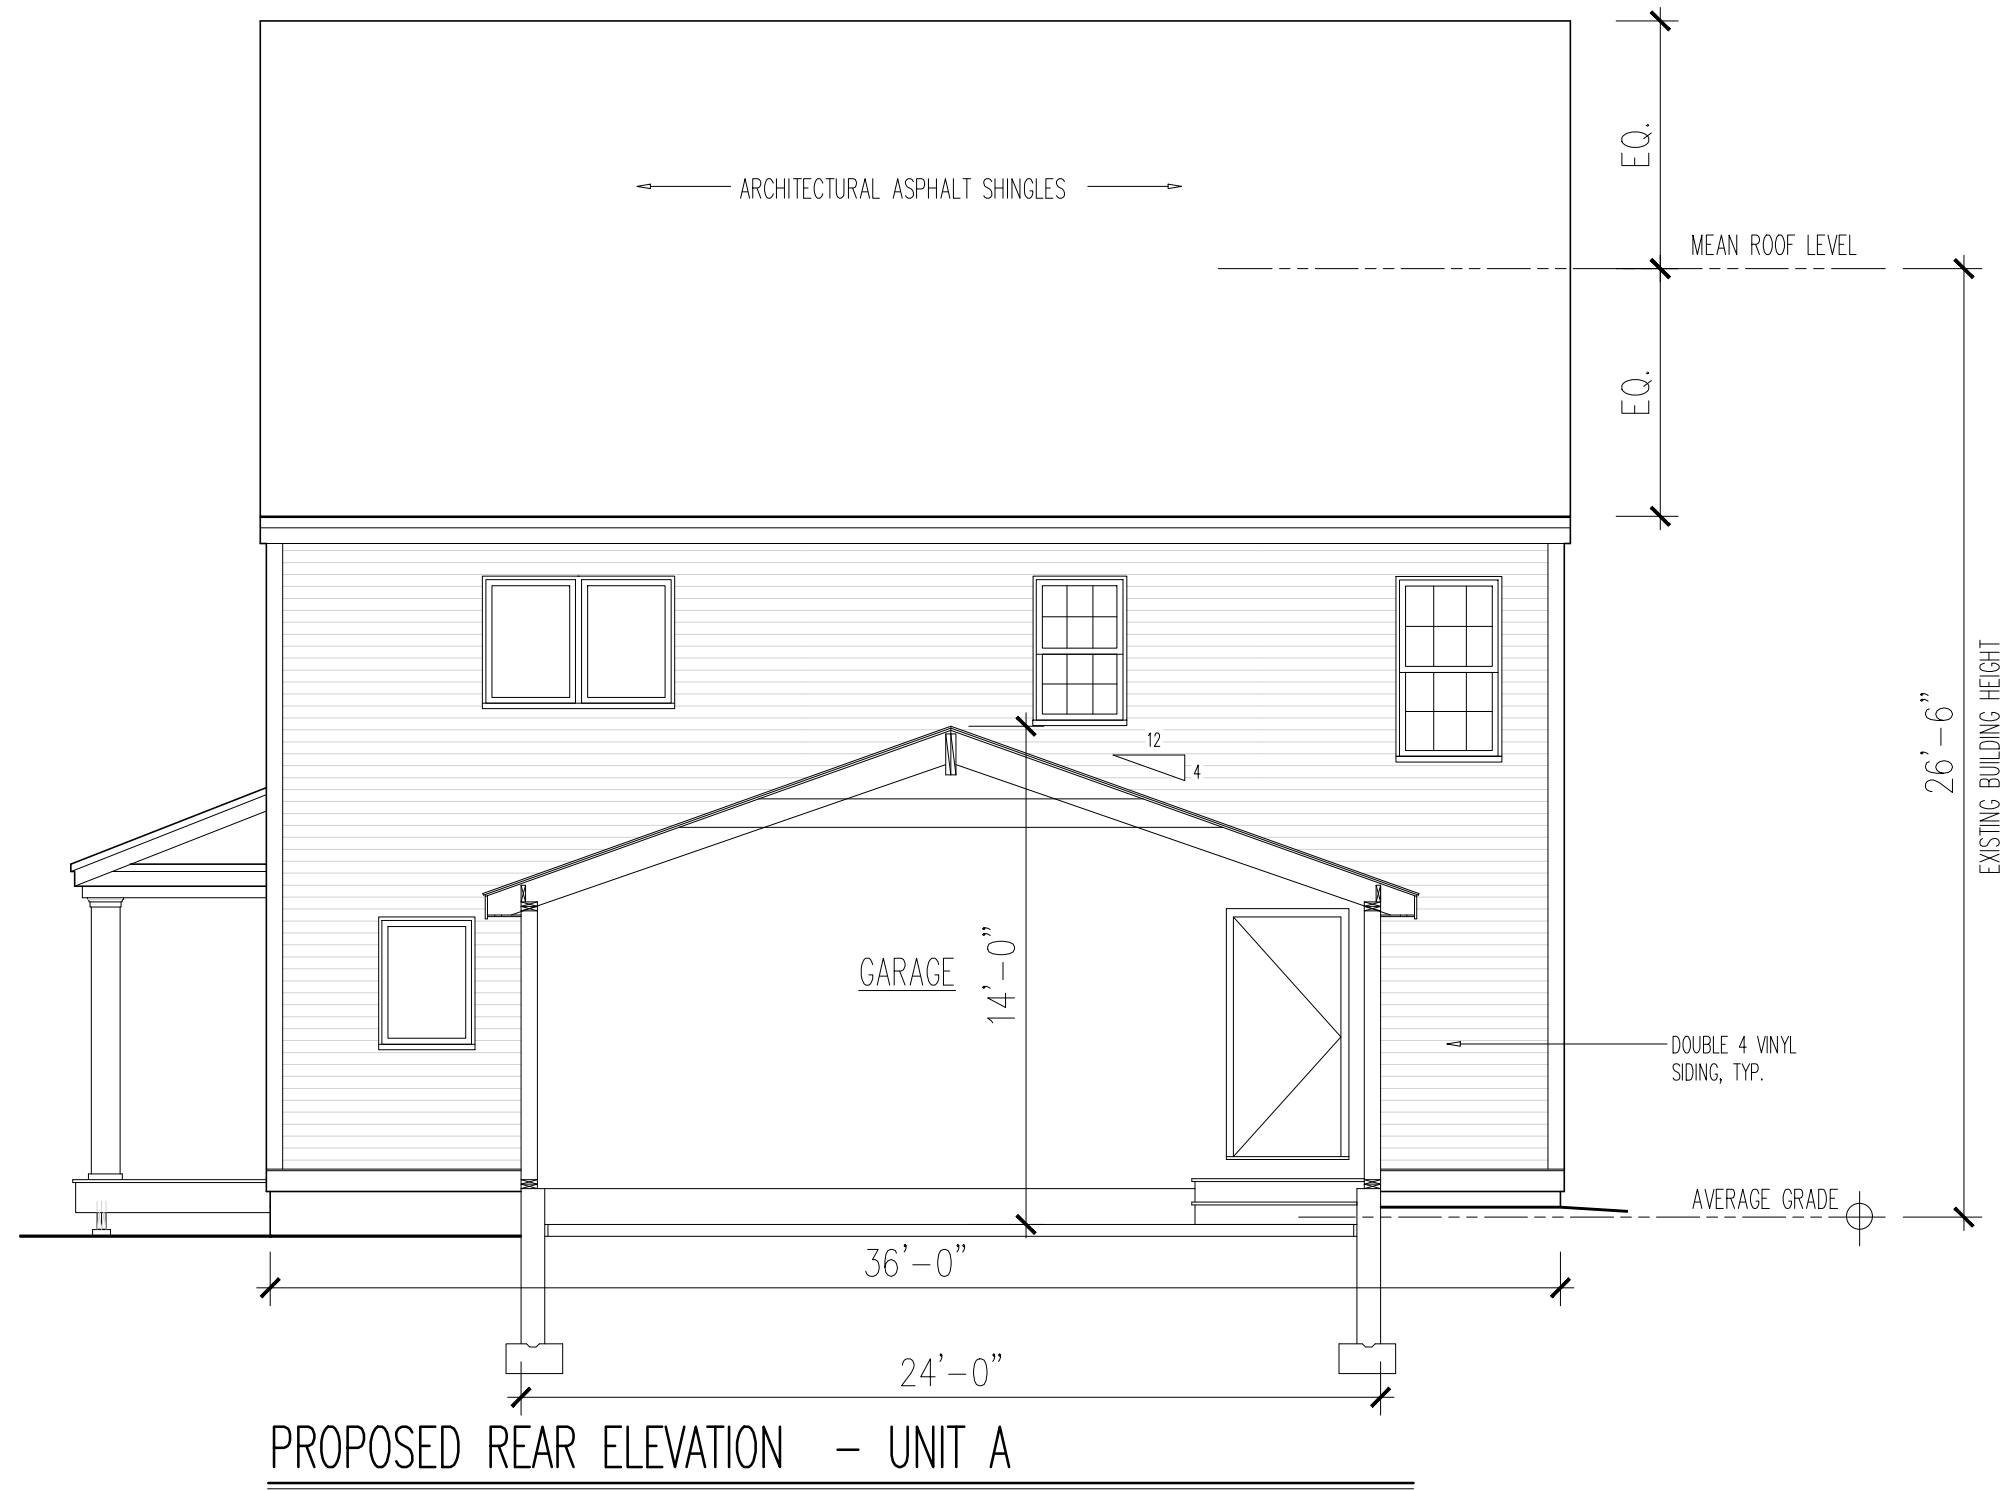

JMA ARCHITECTS + PLANNERS
Four New Street, Unit 101
Newburyport, Massachusetts 01950
[phone] 978. 465. 2263 [mobile] 978.621. 0811

PROJECT NAME: PROPOSED TWO-UNIT CONDO
4 FIELD STREET
AMESBURY, MA 01913

REVISIONS		
NO.	DATE	REVISION

DRAWN BY: AJA
JOB NO.: DU06 - 541K
SCALE: 3/16" = 1'-0"
DATE: JANUARY 10, 2023

SHEET

A-2



JMA ARCHITECTS + PLANNERS
Four New Street, Unit 101
Newburyport, Massachusetts 01950
[phone] 978. 465. 2263 [mobile] 978.621. 0811

PROJECT NAME:

PROPOSED TWO-UNIT CONDO
4 FIELD STREET
AMESBURY, MA 01913


REVISIONS

NO.	DATE	REVISION

DRAWN BY: AJA
JOB NO.: DU06 - 541K
SCALE: 3/16" = 1'-0"
DATE: JANUARY 10, 2023

SHEET

A-3

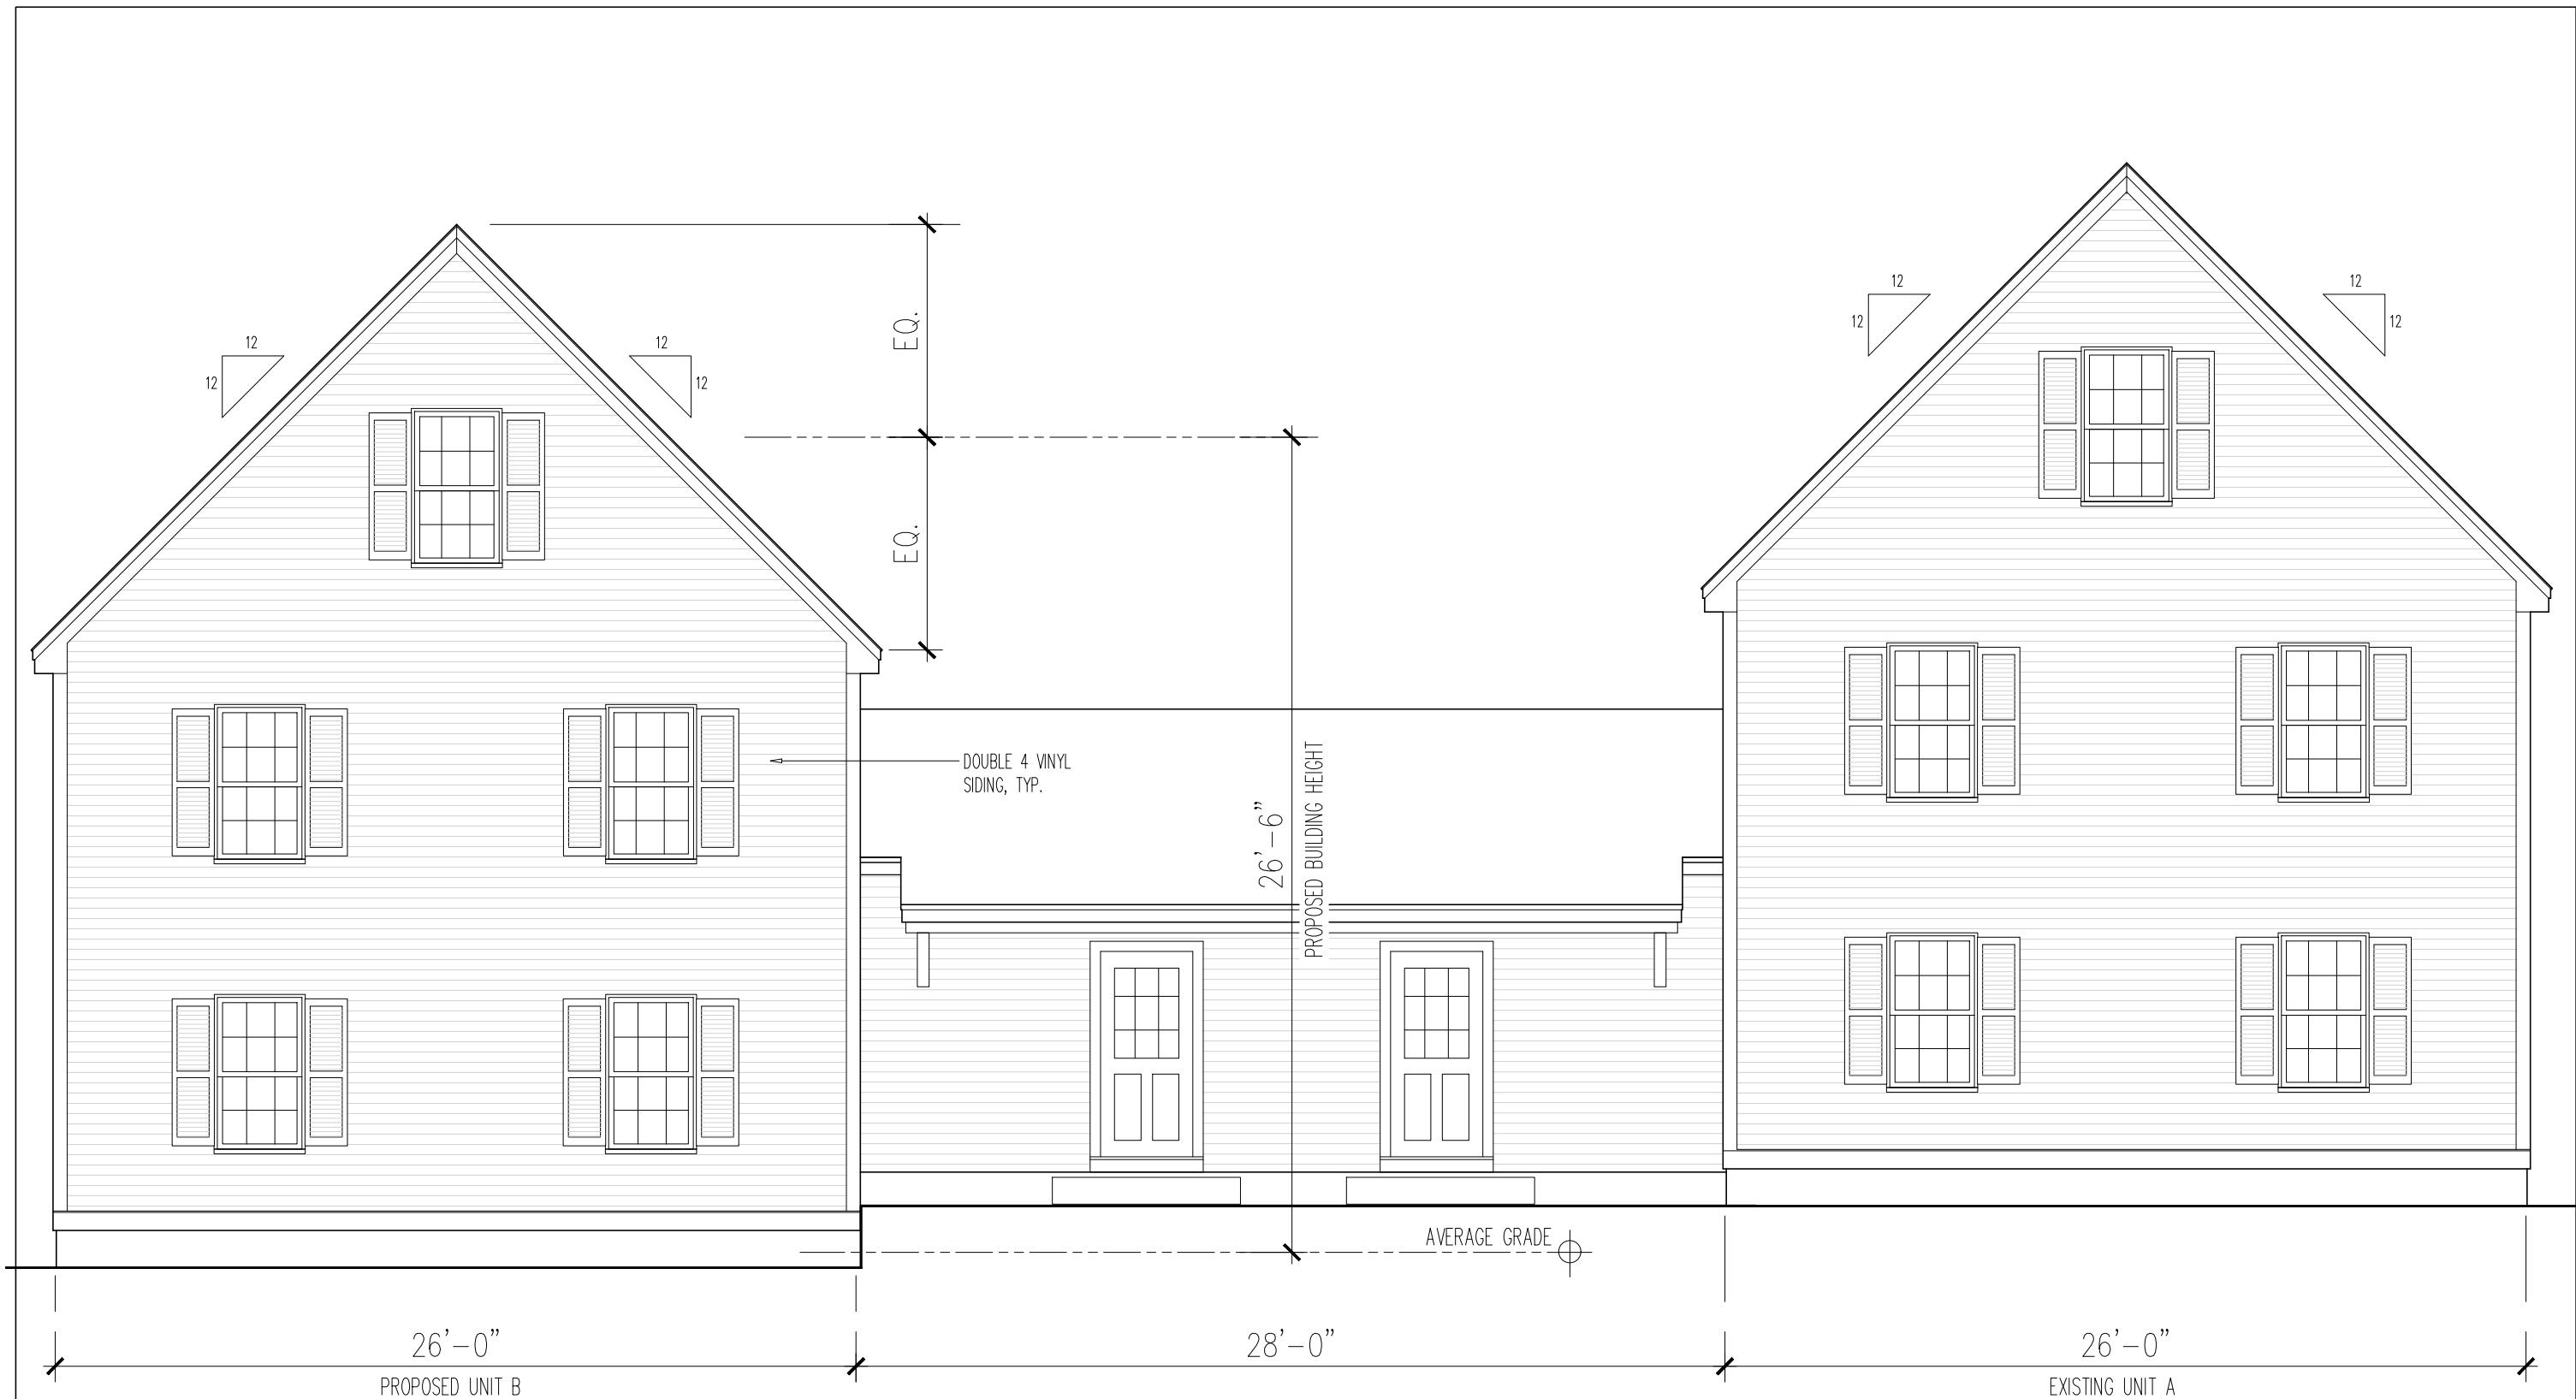

PROPOSED LEFT /RIGHT SIDE ELEVATION – UNIT A & UNIT B

JMA ARCHITECTS + PLANNERS
Four New Street, Unit 101
Newburyport, Massachusetts 01950
[phone] 978. 465. 2263 [mobile] 978.621. 0811

PROJECT NAME:
PROPOSED TWO-UNIT CONDO
4 FIELD STREET
AMESBURY, MA 01913

REVISIONS		
NO.	DATE	REVISION

DRAWN BY: AJA
JOB NO.: DU06 – 541K
SCALE: 3/16" = 1'-0"
DATE: JANUARY 10, 2023

SHEET
A-4



PROPOSED FRONT ELEVATION – UNIT B

JMA ARCHITECTS + PLANNERS
Four New Street, Unit 101
Newburyport, Massachusetts 01950
[phone] 978. 465. 2263 [mobile] 978.621. 0811

PROJECT NAME:

PROPOSED TWO-UNIT CONDO
4 FIELD STREET
AMESBURY, MA 01913


REVISIONS

NO.	DATE	REVISION

DRAWN BY: AJA
JOB NO.: DU06 – 541K
SCALE: 3/16" = 1'-0"
DATE: JANUARY 10, 2023

SHEET

A-5

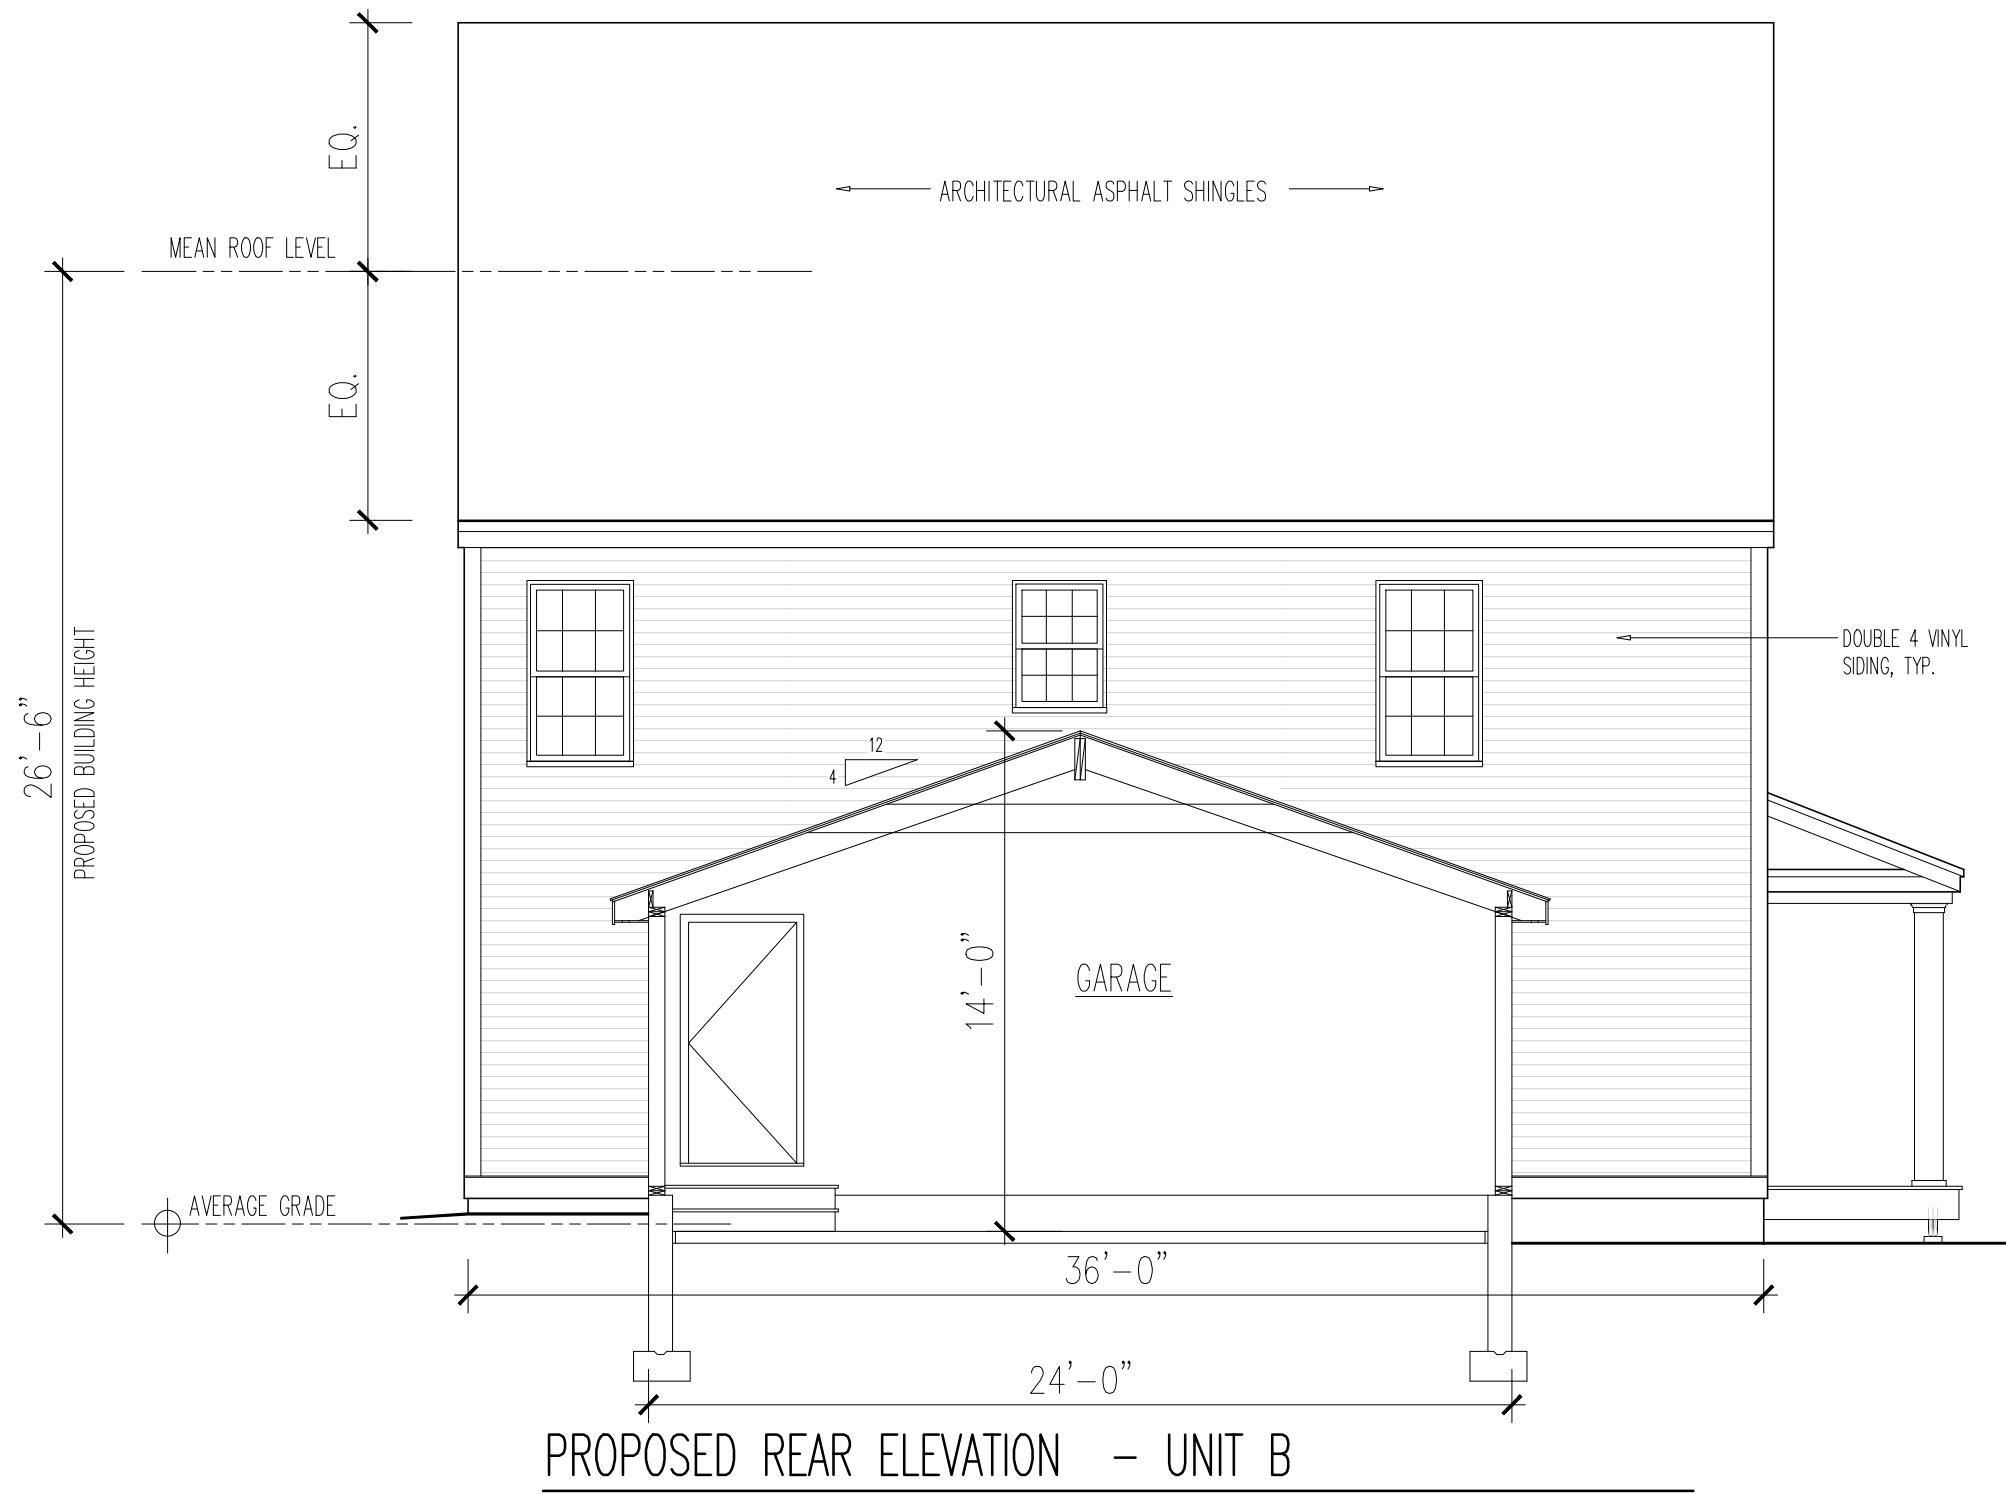

JMA ARCHITECTS + PLANNERS
Four New Street, Unit 101
Newburyport, Massachusetts 01950
[phone] 978. 465. 2263 [mobile] 978.621. 0811

PROJECT NAME:

PROPOSED TWO-UNIT CONDO
4 FIELD STREET
AMESBURY, MA 01913

REVISIONS

NO.	DATE	REVISION

DRAWN BY: AJA
JOB NO.: DU06 - 541K
SCALE: 3/16" = 1'-0"
DATE: JANUARY 10, 2023

SHEET

A-6