
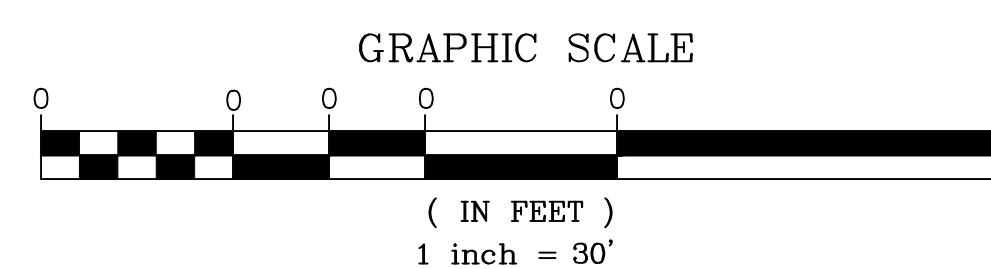



THE MARINA CURRENTLY OPERATES
WITH 45 EXISTING PARKING SPACES.

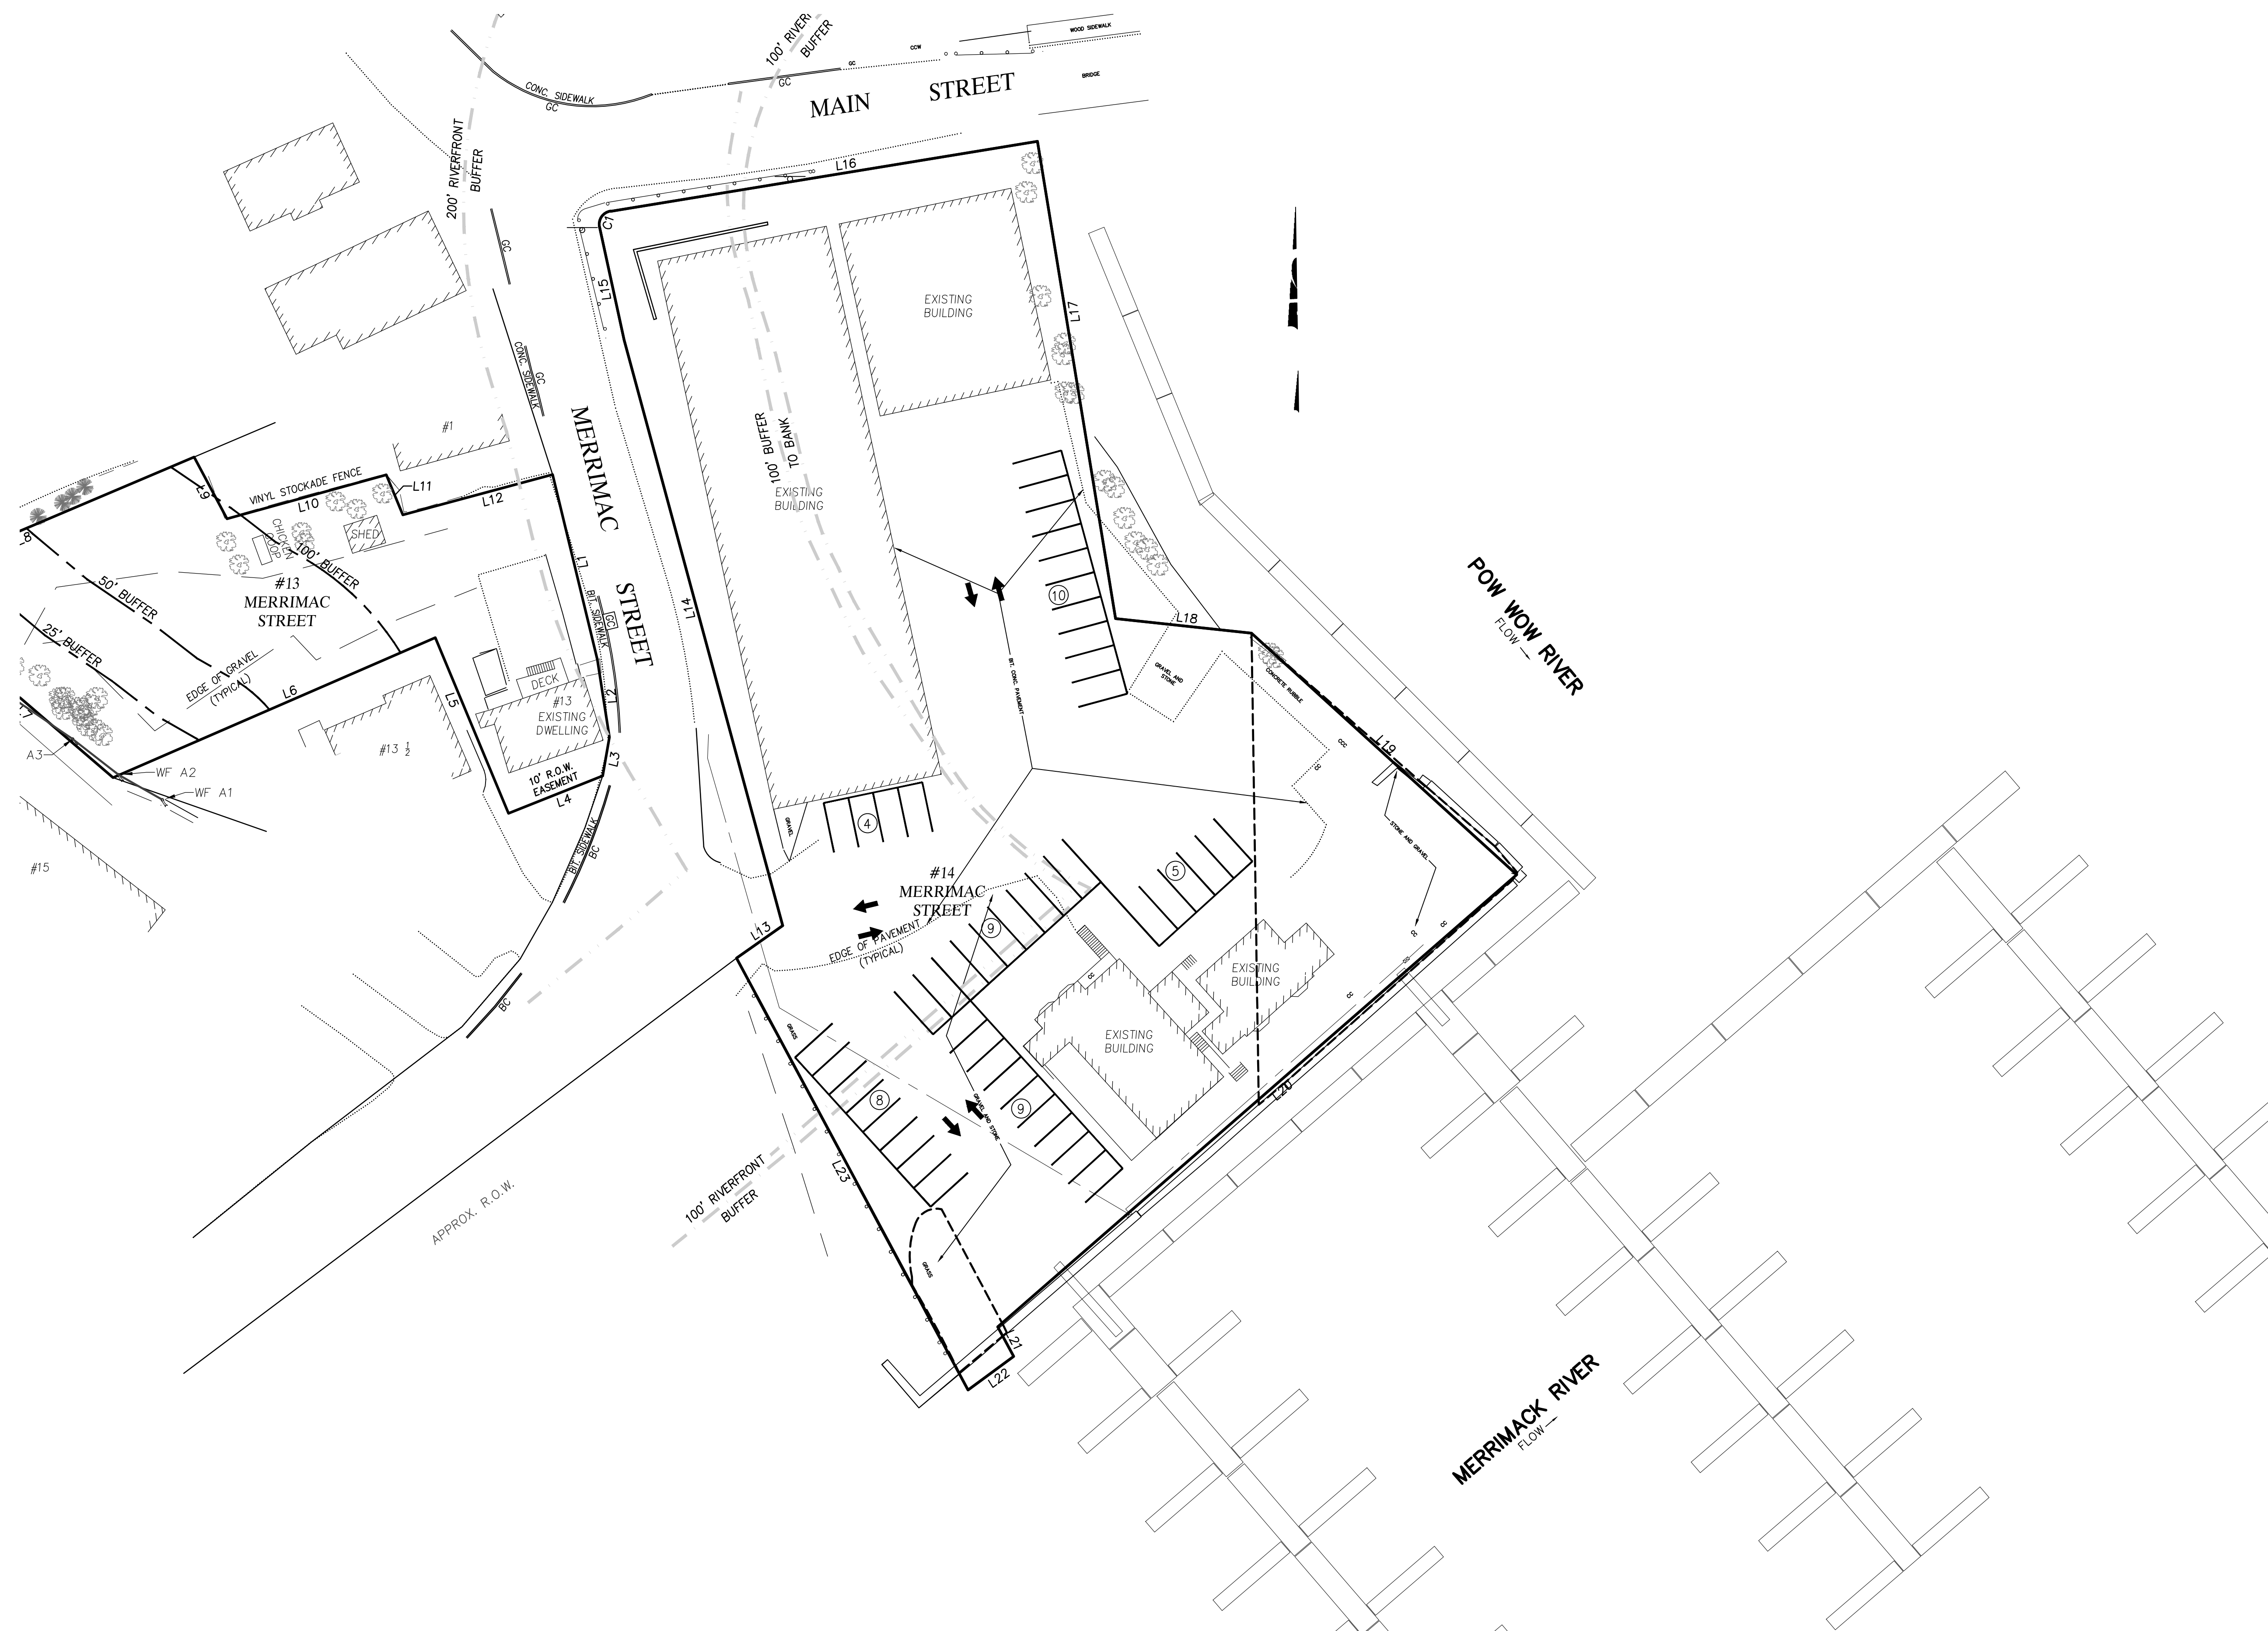

PREPARED FOR

14 MERRIMAC STREET, LLC
2 MERRIMAC STREET
AMESBURY, MA 01913

NO.	DATE	DESCRIPTION	BY

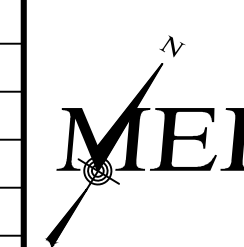

MILLENNIUM ENGINEERING, INC.
ENGINEERING AND LAND SURVEYING
62 ELM ST. SALISBURY, MA 01952 (978) 463-8980
13 HAMPTON RD. EXETER, NH 03833 (603) 778-0528

SCALE: 1"=30'

CALC. BY: S.R.C.

DDO 150T 14014054

SITE PLAN
IN
AMESBURY, MA
AT

13 & 14 MERRIMAC STREET

EXISTING
PARKING
EXHIBIT

SHEET: 1 OF 1