



Right Side Elevation- Antique House




Floor Plan Legend


New Wall

Existing Wall to Remain

Floor Area - GFA	
Garage	479 sf
First Floor	1,241 sf
Second Floor	1,406 sf
Total Living Area	2,647 sf

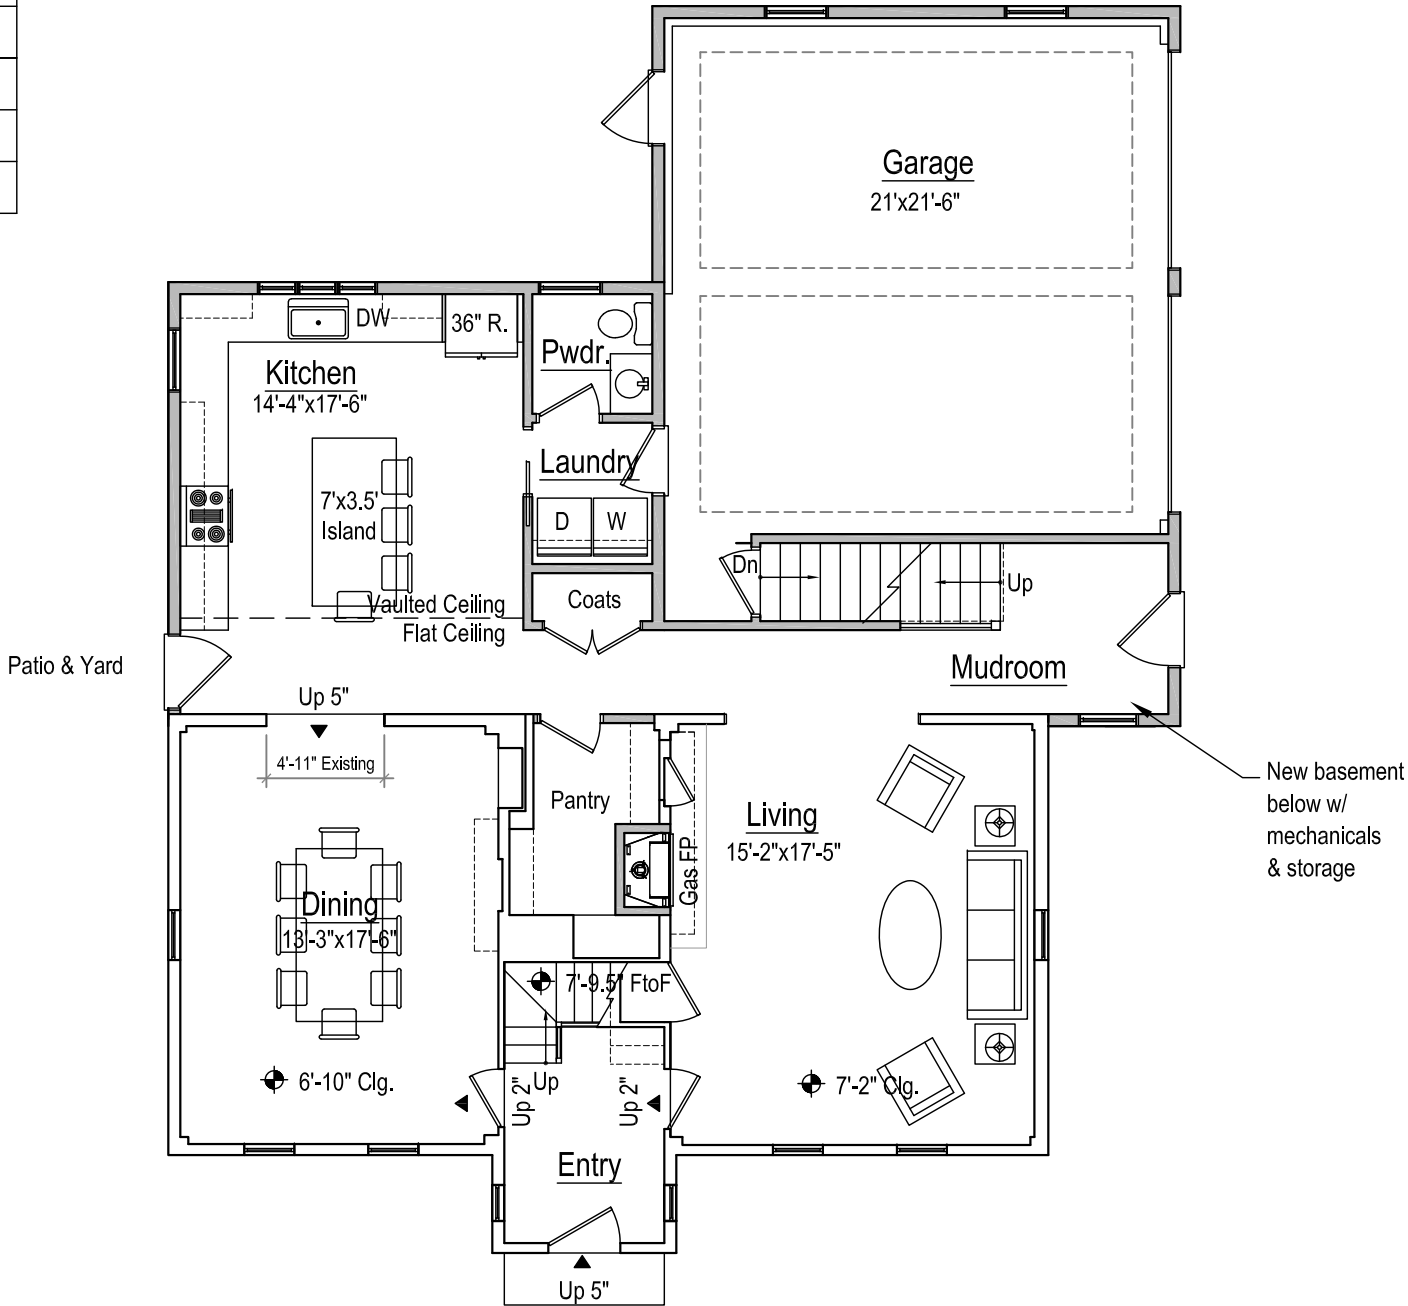

1 First Floor Plan- Restoration Units
Scale: 1/8" = 1'-0"

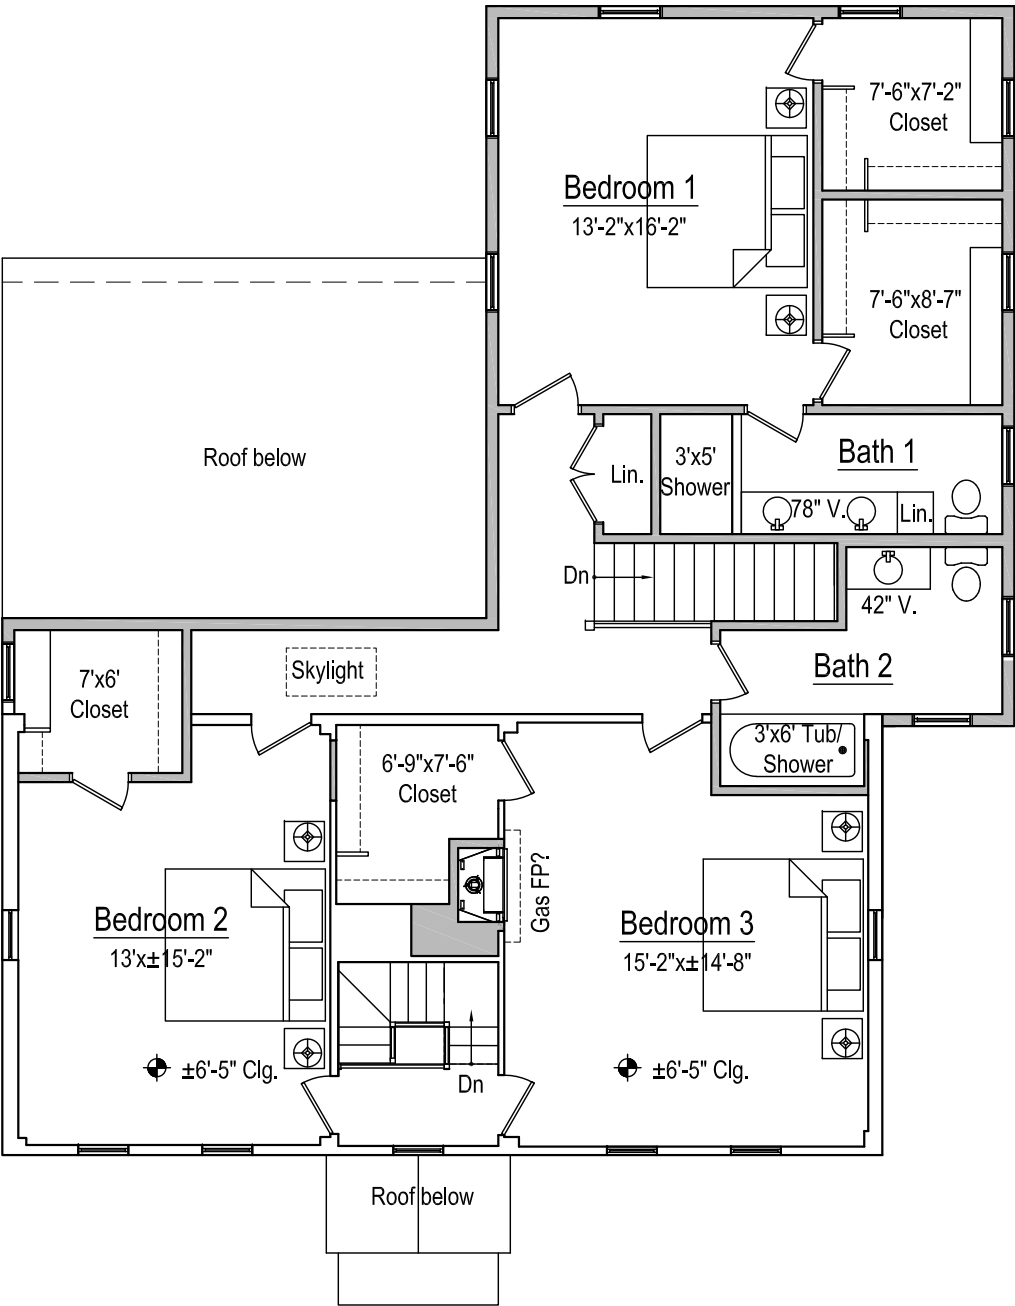

2 Second Floor Plan- Restoration Units
Scale: 1/8" = 1'-0"

Ridge Height
El: ±27'-0"

Second Floor
El: 11'-4"

First Floor
El: 2'-4"

Fin. Grade
Ref. El: 0'-0"



Front Elevation- Monroe Street House

Ridge Height
El: ±27'-0"

Second Floor
El: 11'-4"

First Floor
El: 2'-4"

Fin. Grade
Ref. El: 0'-0"




Right Side Elevation- Monroe Street House

Ridge Height
El: ±27'-0"

Second Floor
El: 11'-4"

First Floor
El: 2'-4"

Fin. Grade
Ref. El: 0'-0"

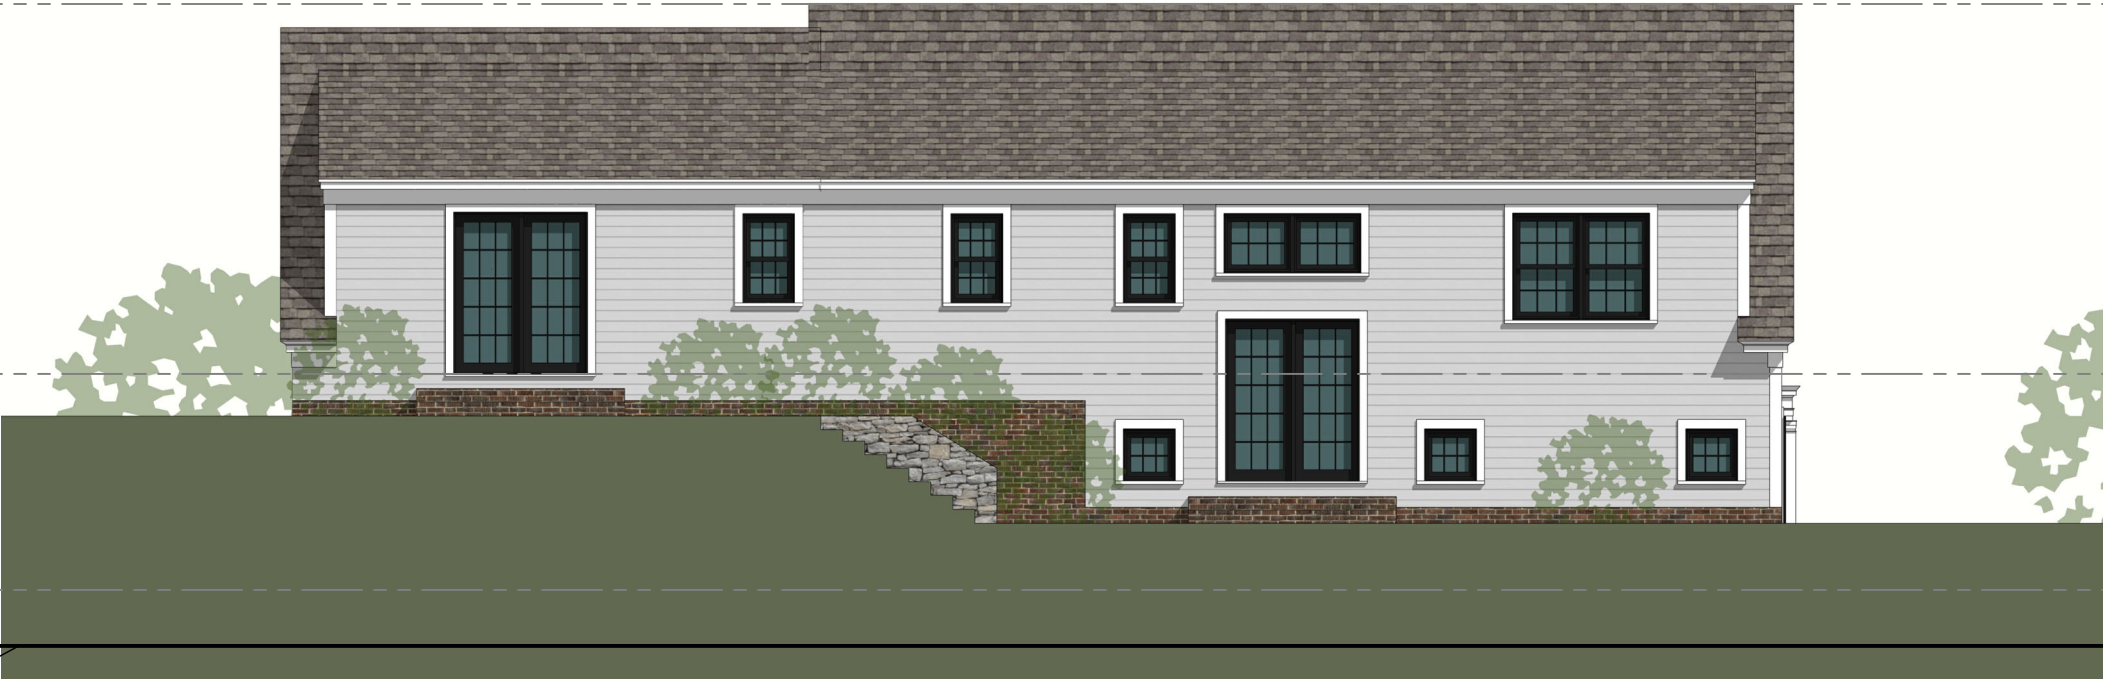

Rear Elevation- Monroe Street House

Ridge Height
El: 27'-0"


Second Floor
El: 11'-4"

First Floor
El: 2'-4"


Fin. Grade
Ref. El: 0'-0"



Left Side Elevation- Monroe Street House

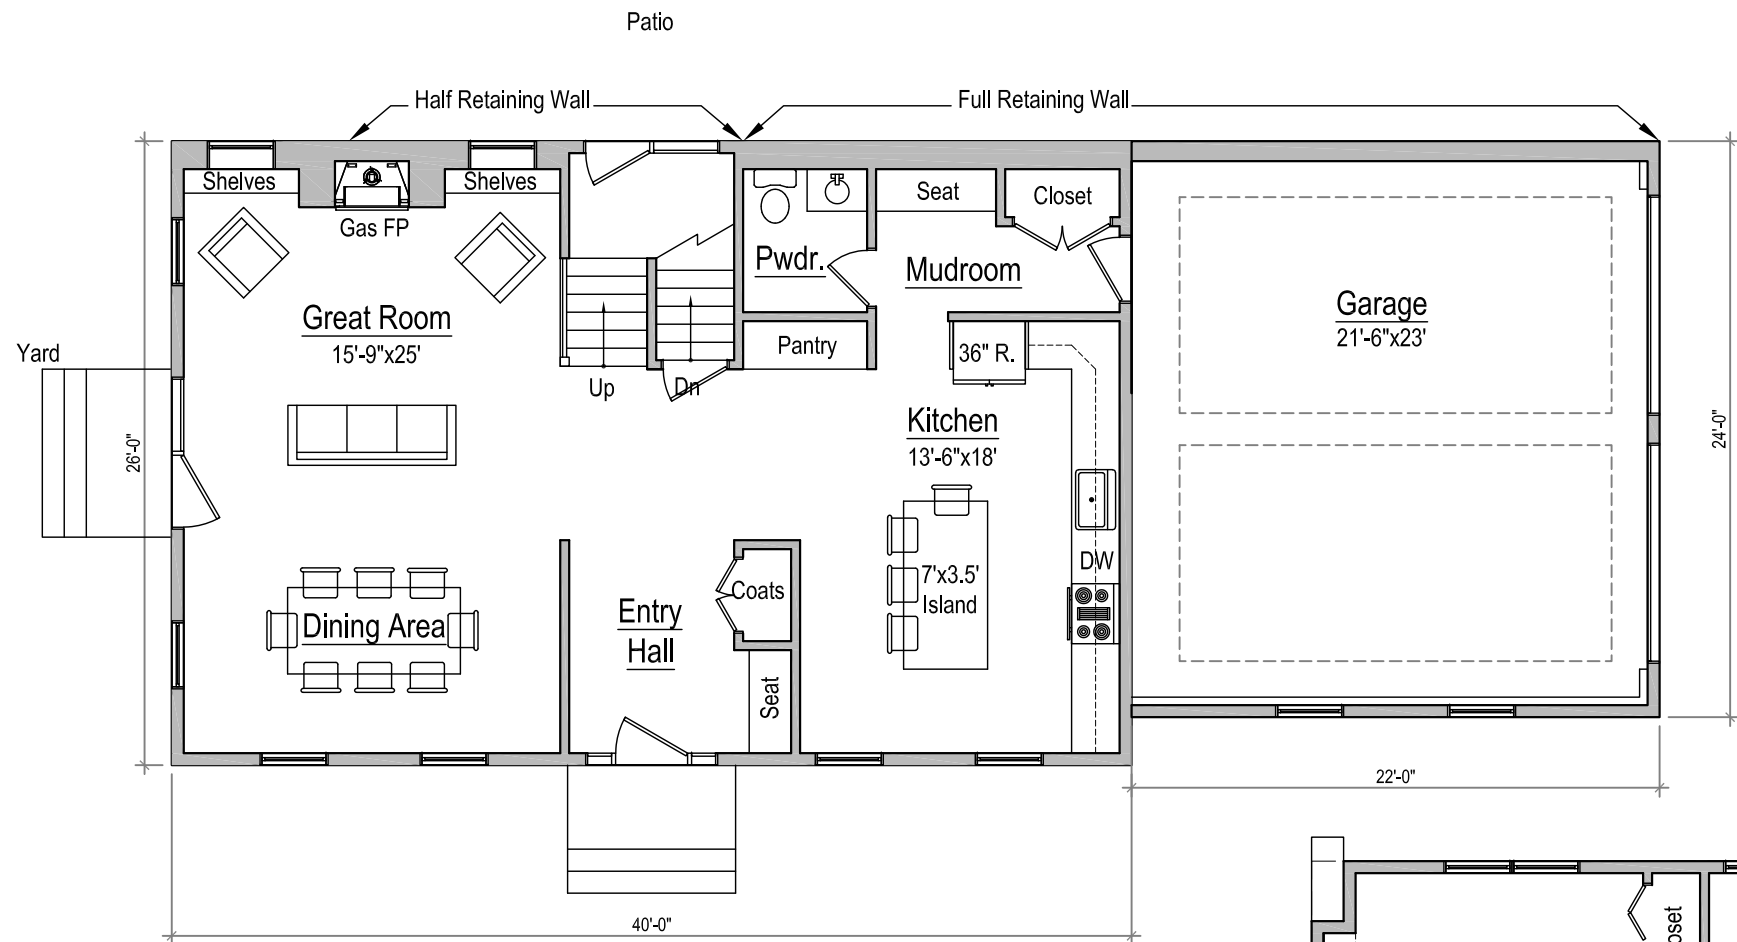

1 First Floor Plan- Monroe House
Scale: 1/8" = 1'-0"

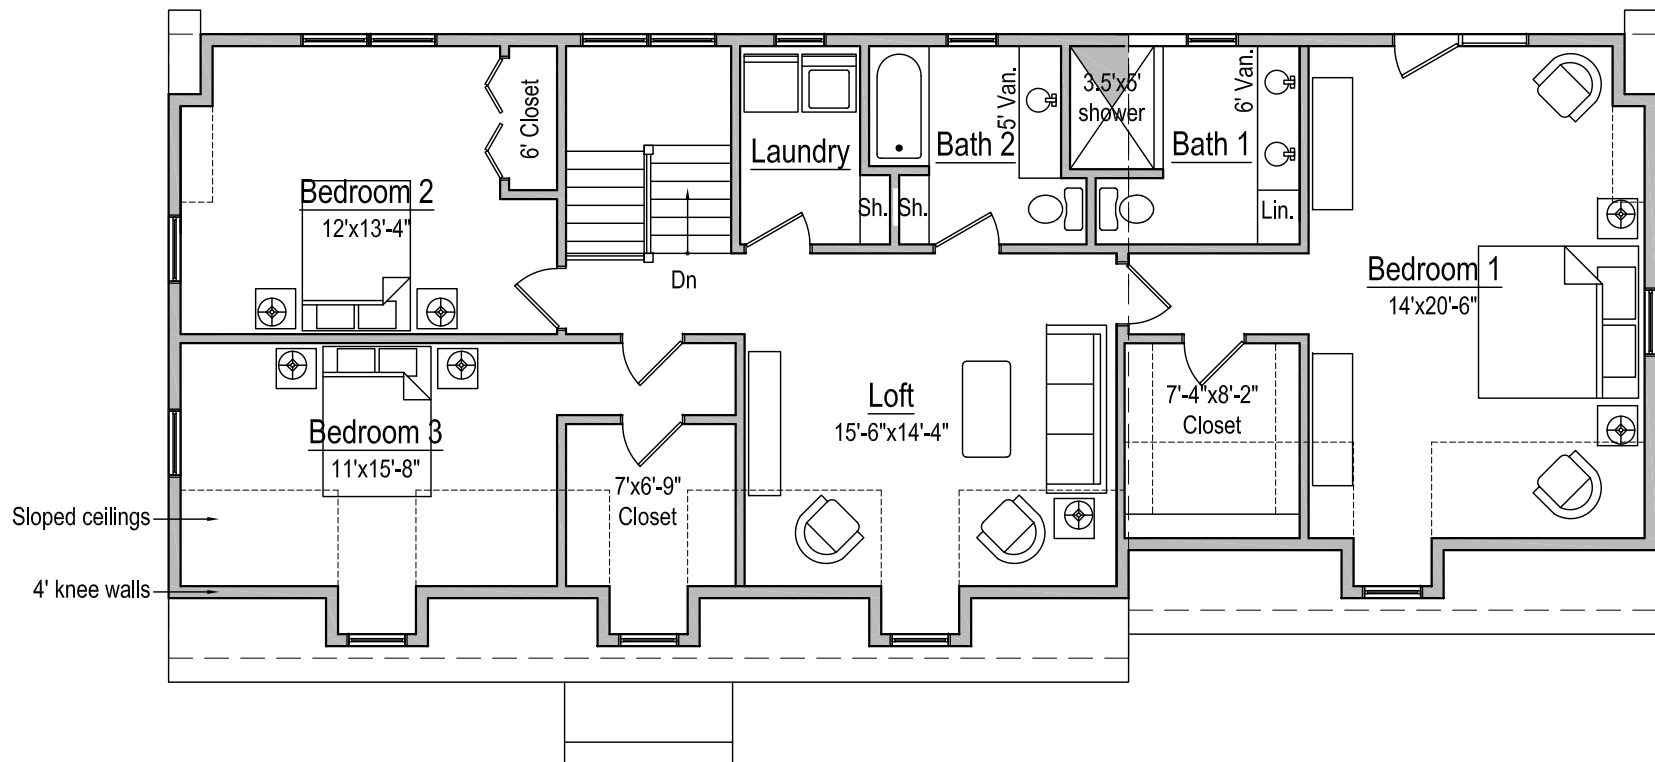

2 Second Floor Plan- Monroe House
Scale: 1/8" = 1'-0"

Floor Area - GFA	
Garage	528 sf
First Floor	1,040 sf
Second Floor	1,440 sf
Total Living Area	2,480 sf



Front Elevation- Barn Units



Right Side Elevation- Barn Units




Front Elevation- Barn Units



Right Side Elevation- Barn Units

Floor Plan Legend	
Stud Wall	
Foundation Wall	
Unit Separation Line	

Floor Area - Barn Units	
Garage/ Stor.	753 sf
Fin. Basement	199 sf
First Floor	952 sf
Second Floor	645 sf
Total Living Area	1,796 sf

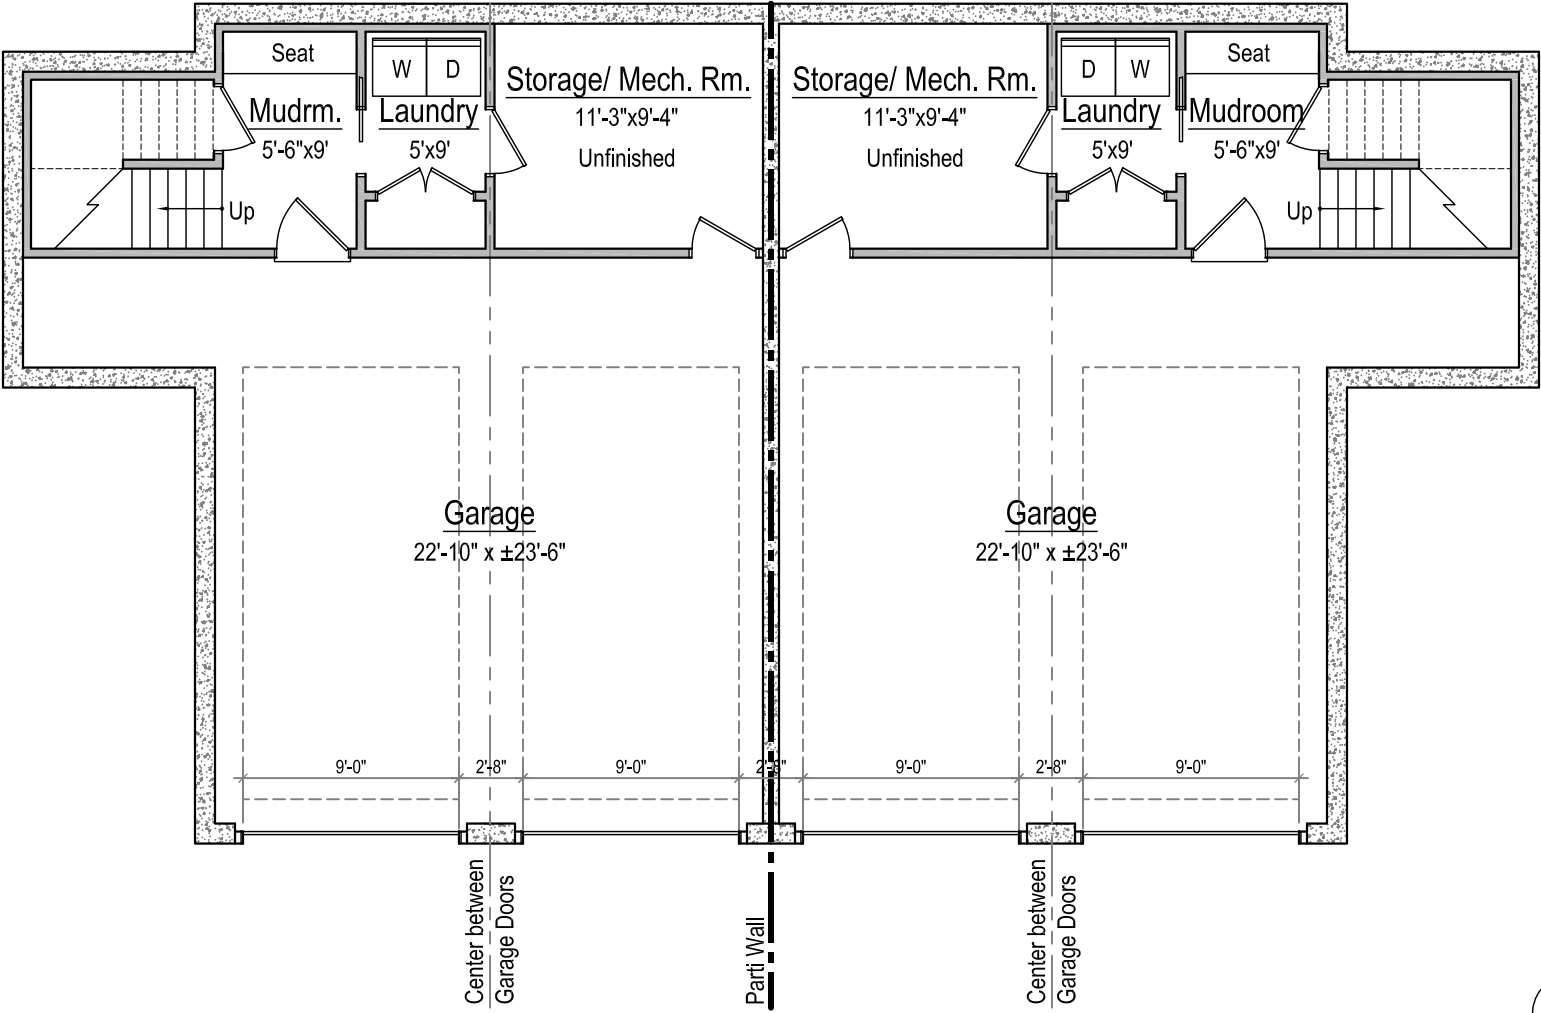


1

Ground Floor Plan- Barn Units
 Scale: 1/8" = 1'-0"

Floor Plan Legend	
Stud Wall	
Foundation Wall	
Unit Separation Line	

Floor Area - Barn Units	
Garage/ Stor.	753 sf
Fin. Basement	199 sf
First Floor	952 sf
Second Floor	645 sf
Total Living Area	1,796 sf

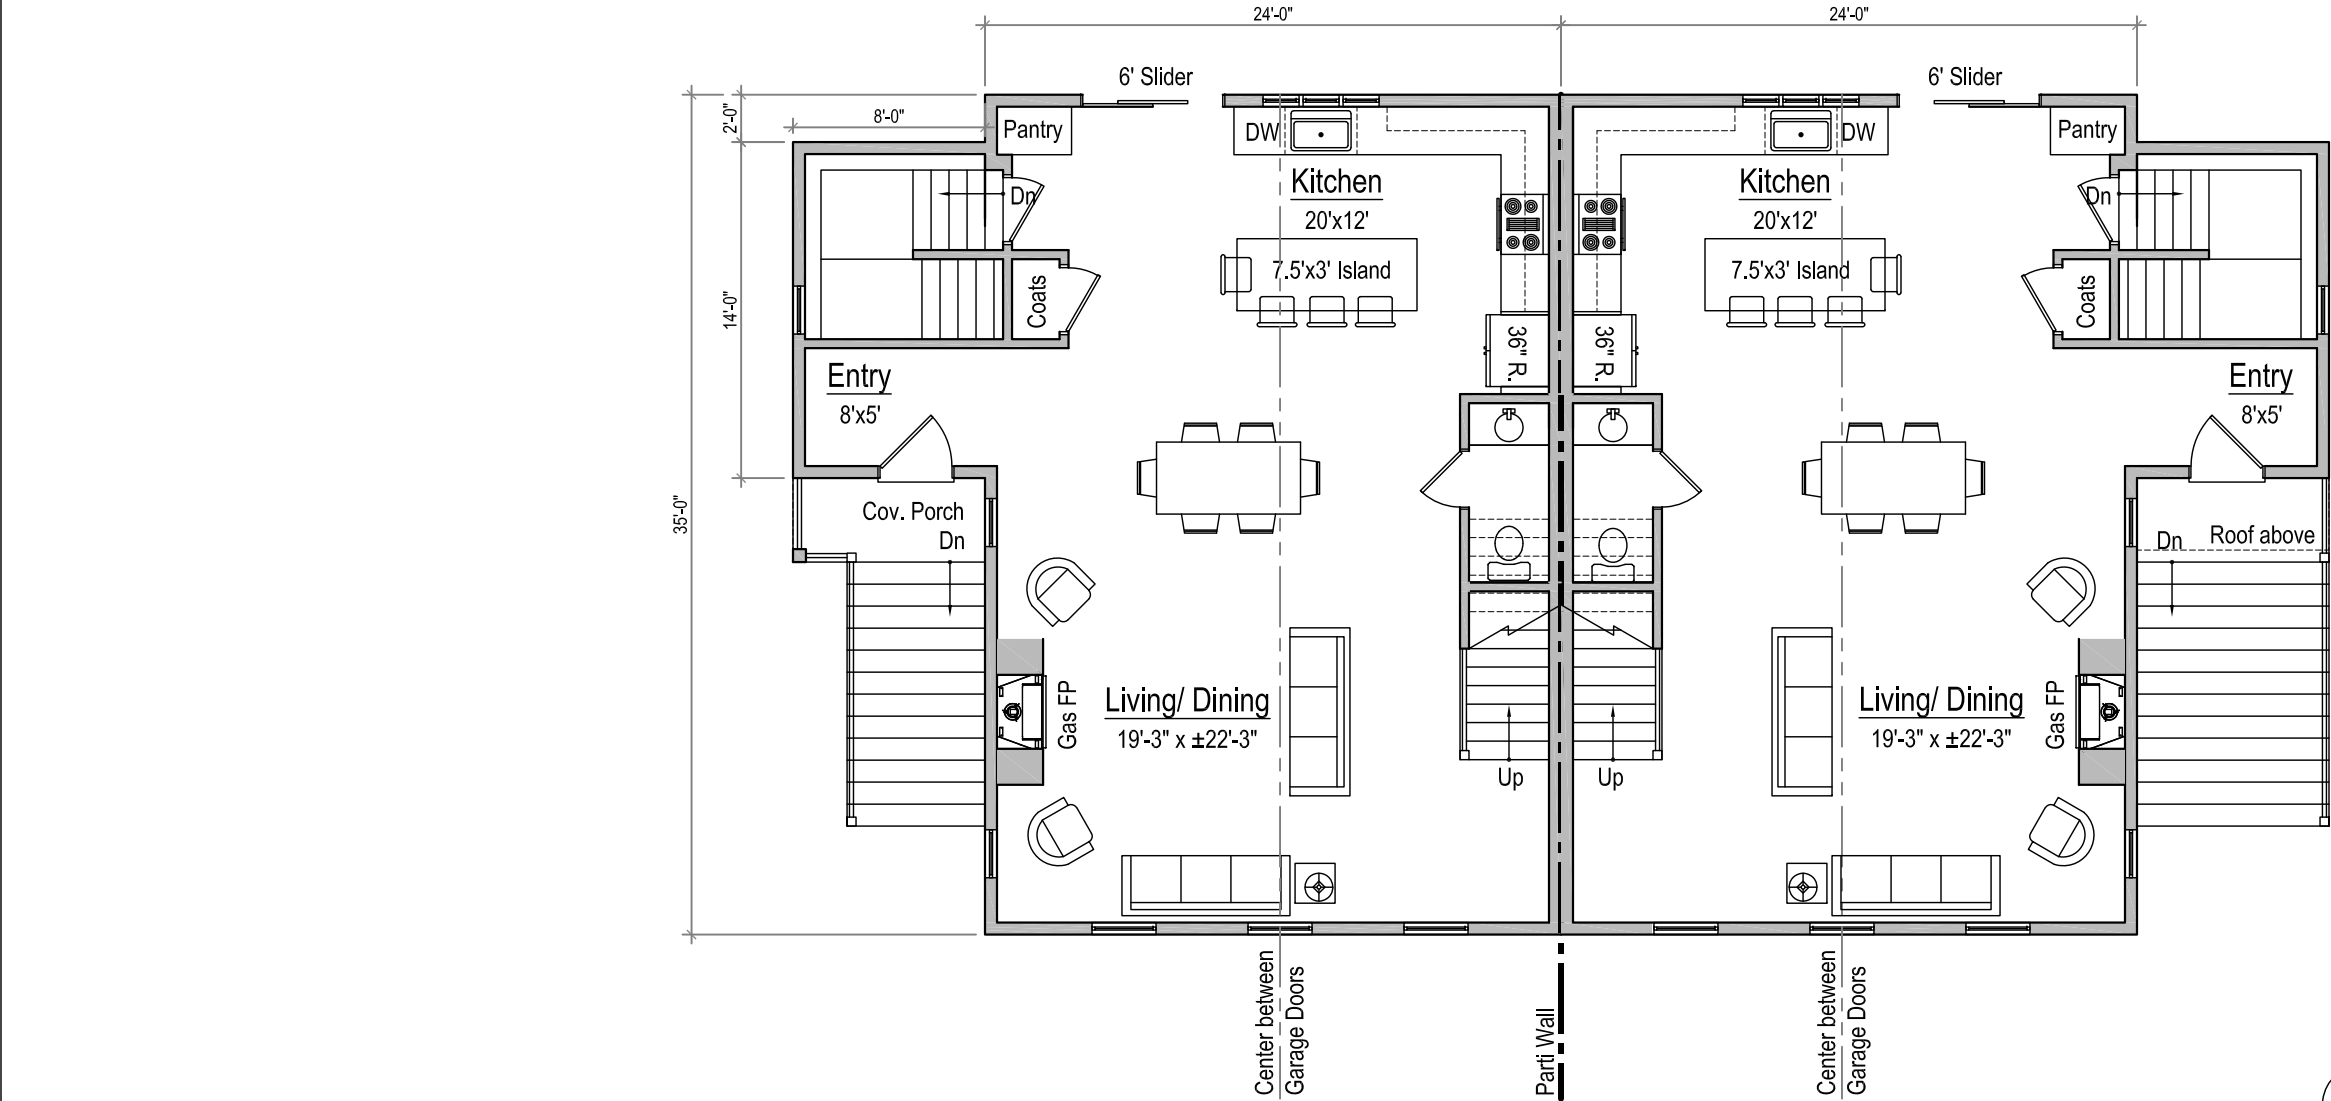


1

First Floor Plan- Barn Units
 Scale: 1/8" = 1'-0"

Floor Plan Legend	
Stud Wall	
Foundation Wall	
Unit Separation Line	

Floor Area - Barn Units	
Garage/ Stor.	753 sf
Fin. Basement	199 sf
First Floor	952 sf
Second Floor	645 sf
Total Living Area	1,796 sf

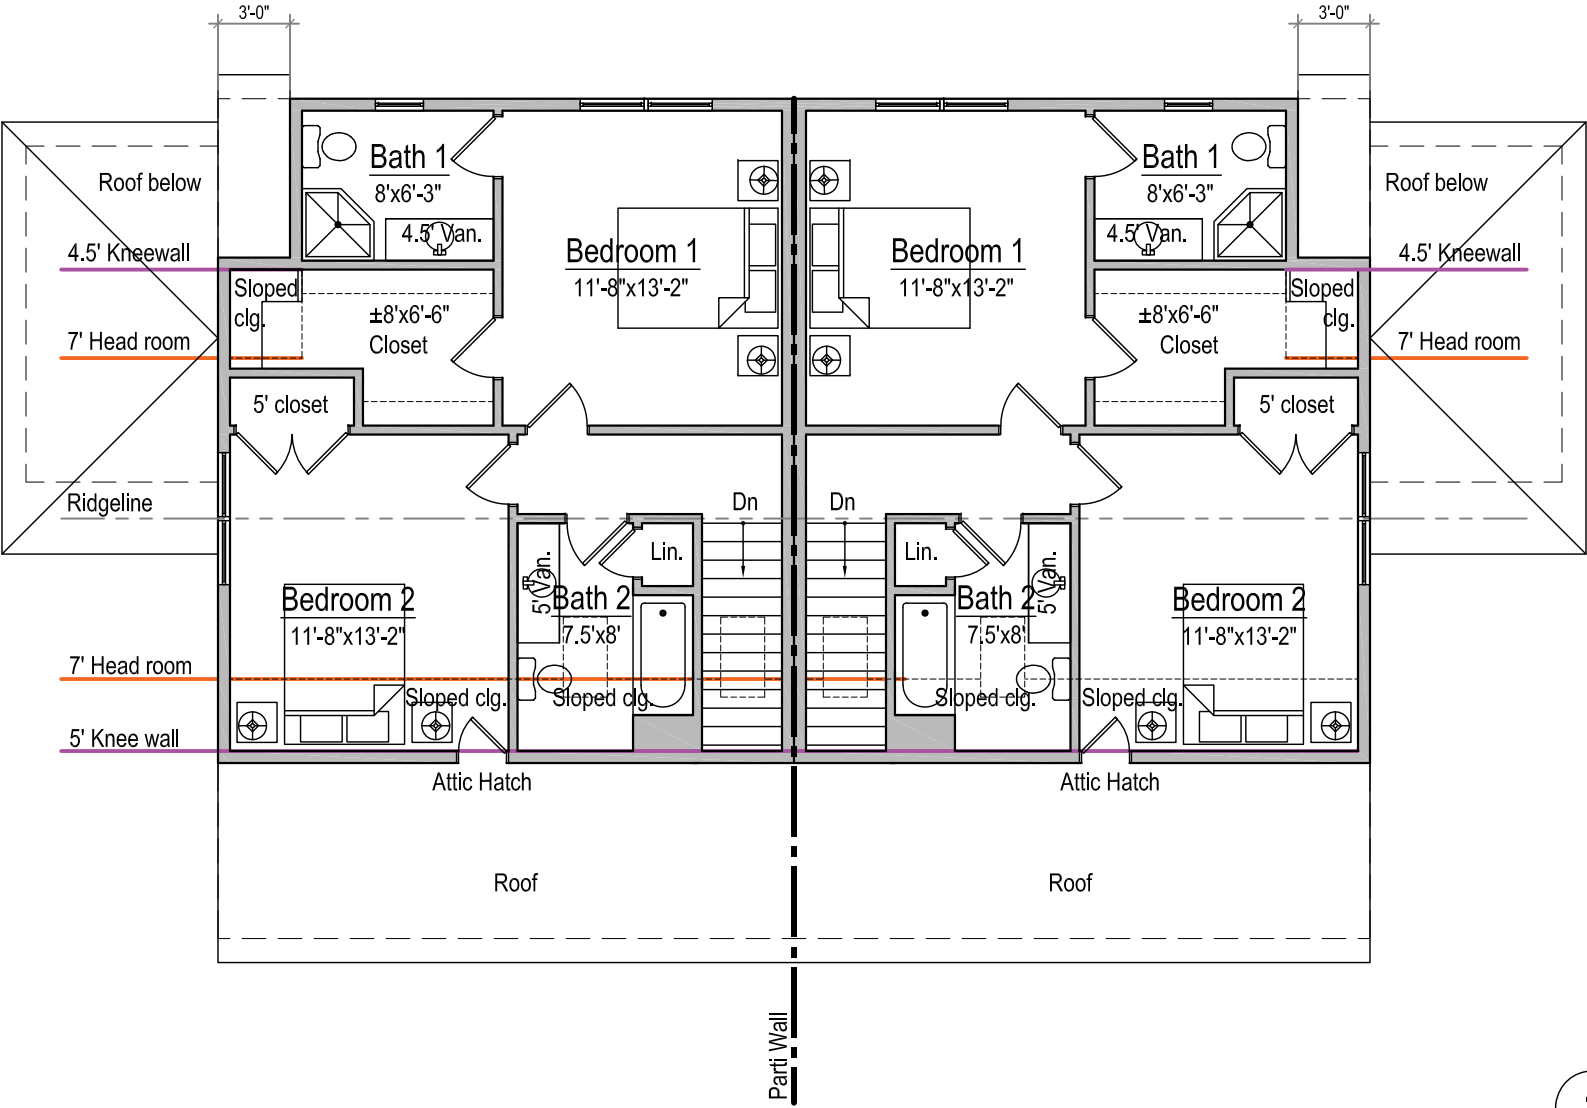

1

Second Floor Plan- Barn Units
 Scale: 1/8" = 1'-0"