




MEAN ELEVATION @
GABLE ROOF = 13'-0"
ABOVE FINISHED GRADE

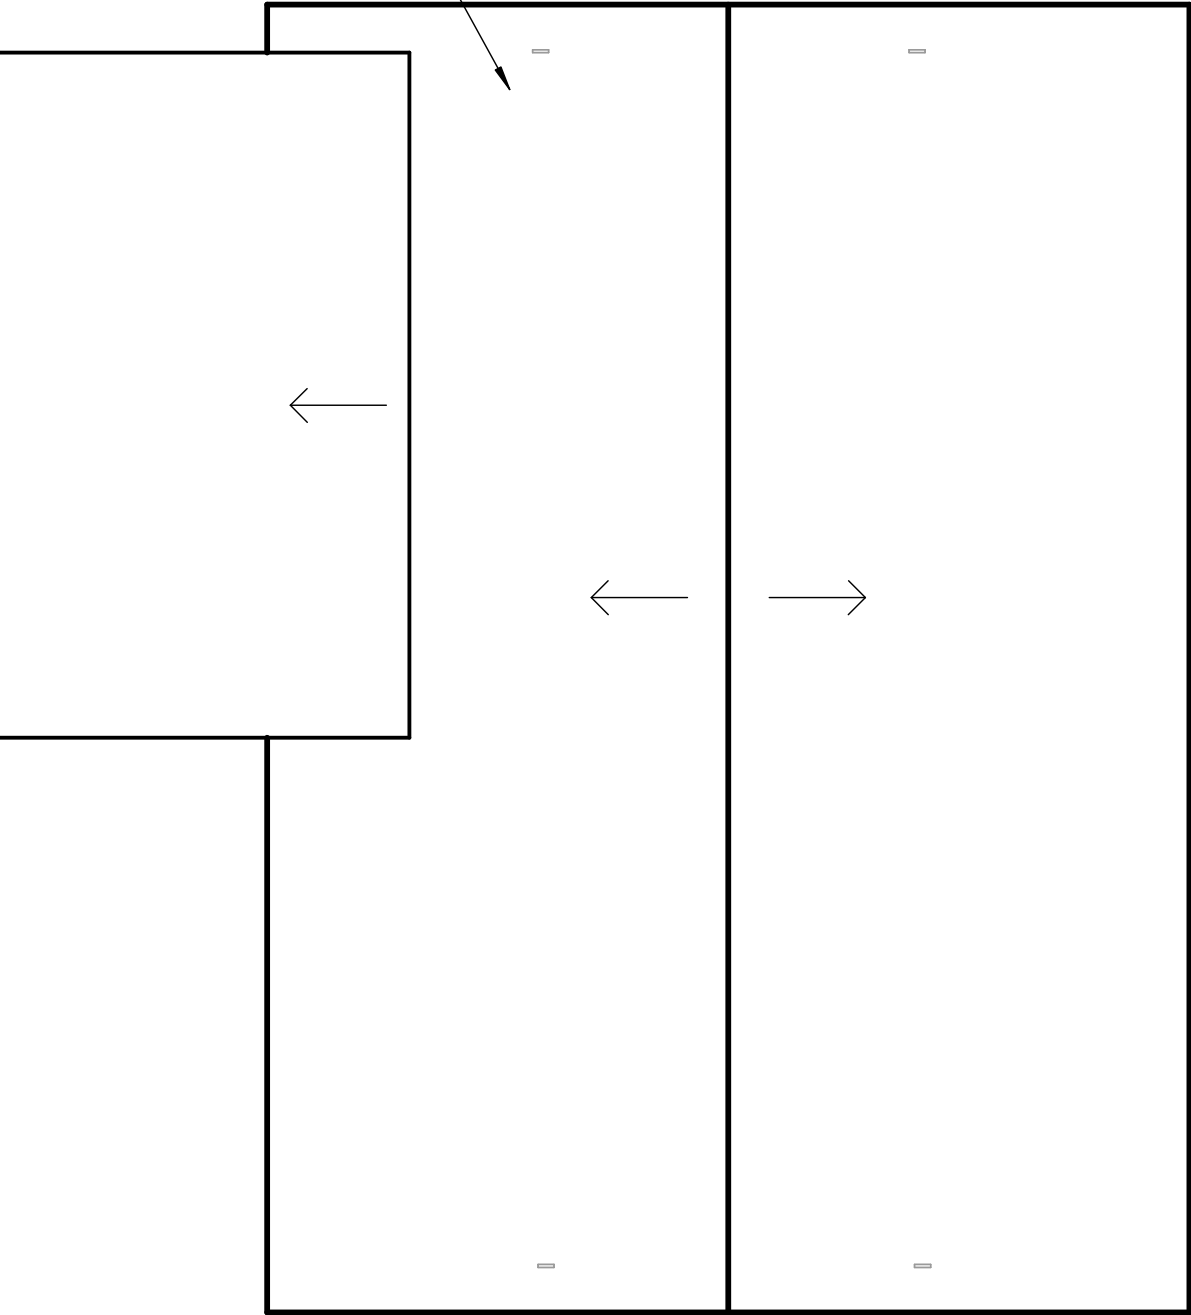


2 PROPOSED ROOF PLAN
Scale: 1/4" = 1'-0"

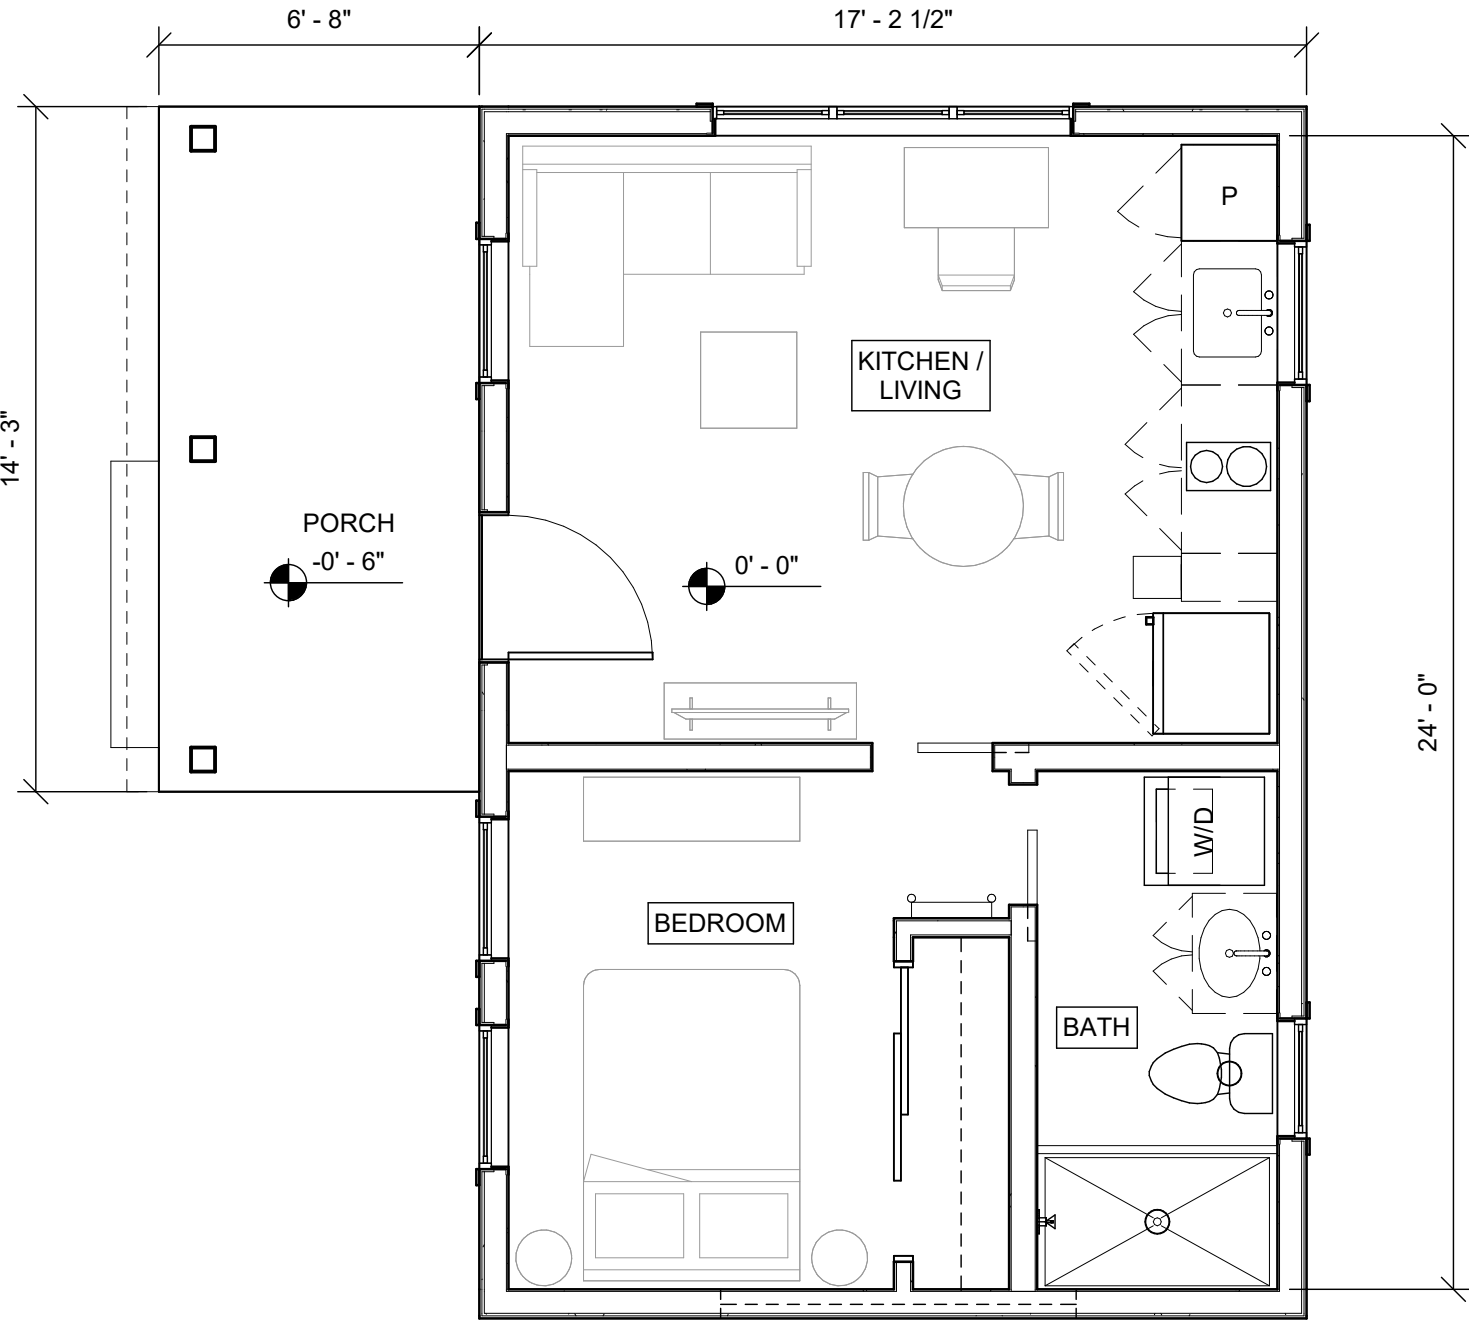


1 PROPOSED FLOOR PLAN
Scale: 1/4" = 1'-0"

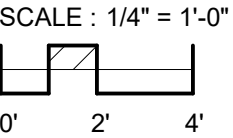

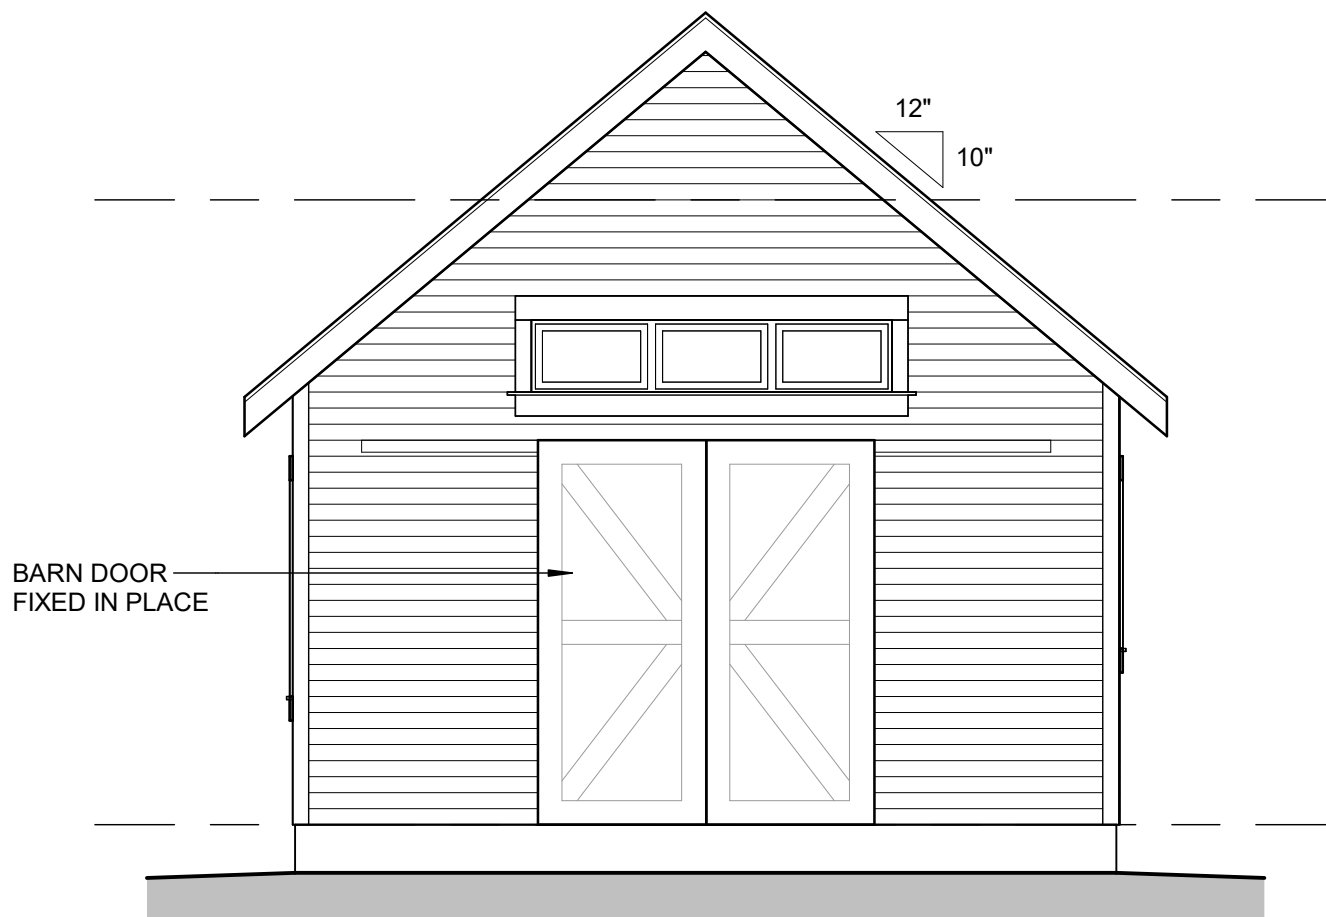


2 SOUTH ELEVATION
Scale: 1/4" = 1'-0"

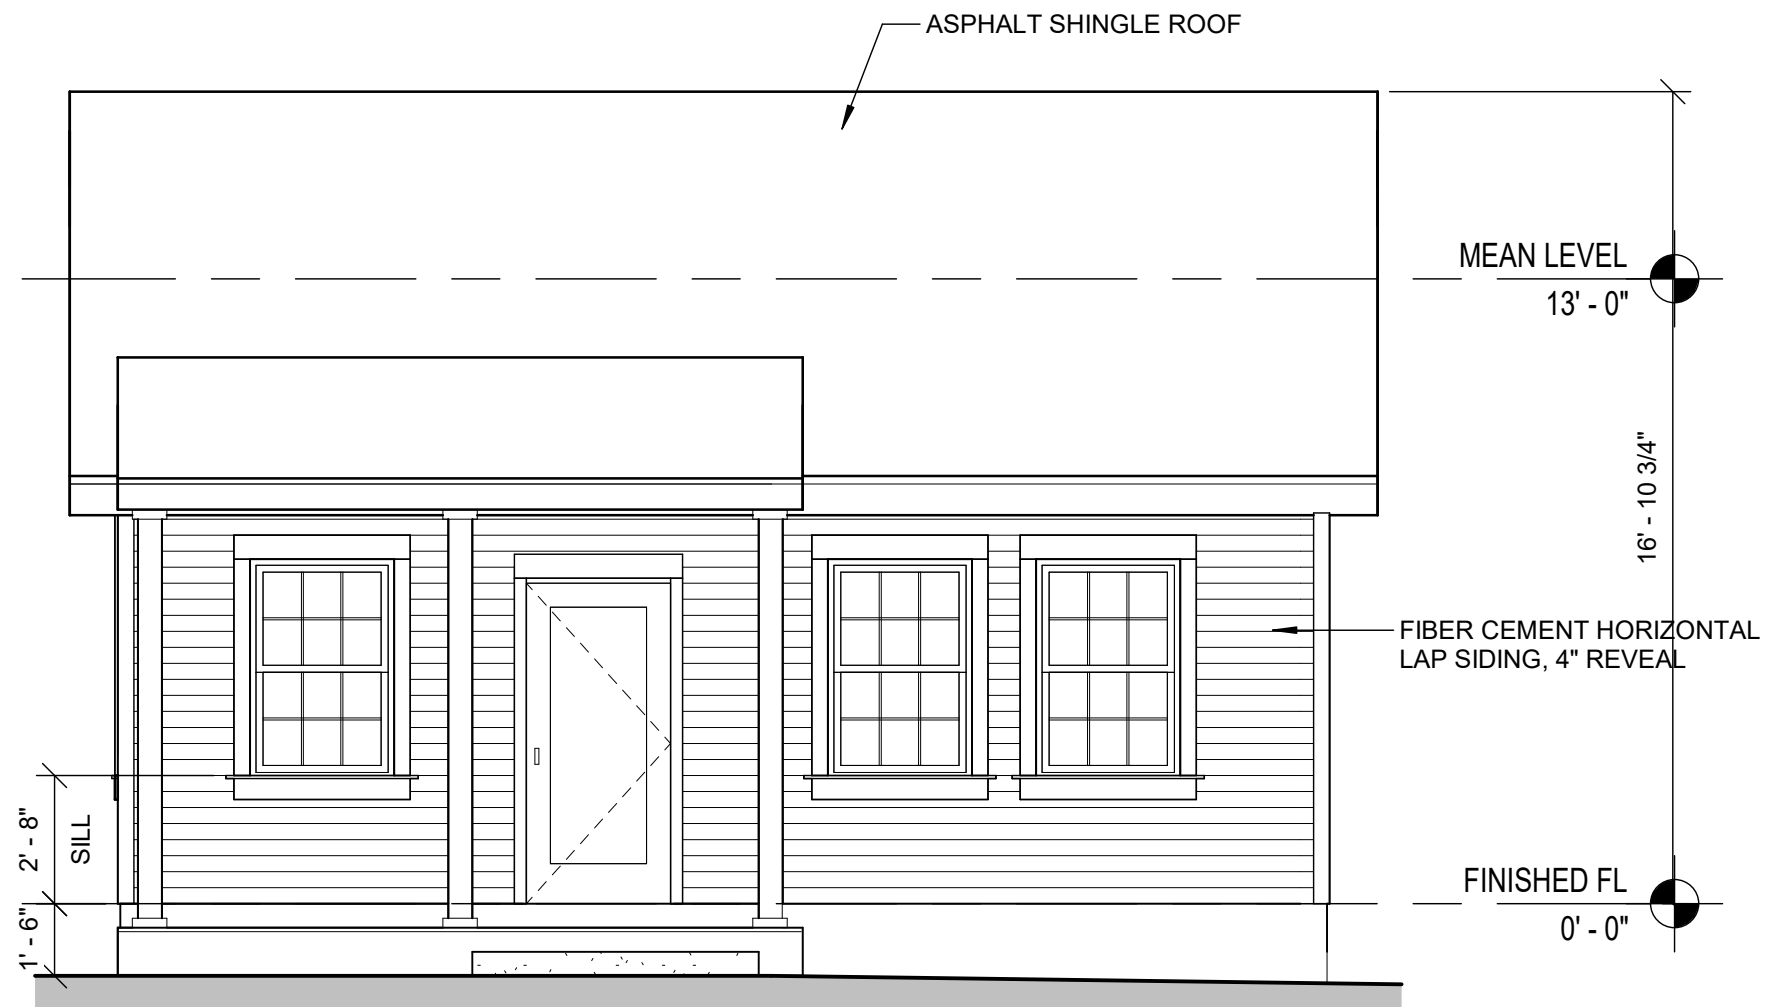

1 WEST / ENTRY ELEVATION
Scale: 1/4" = 1'-0"


SCALE : 1/4" = 1'-0"

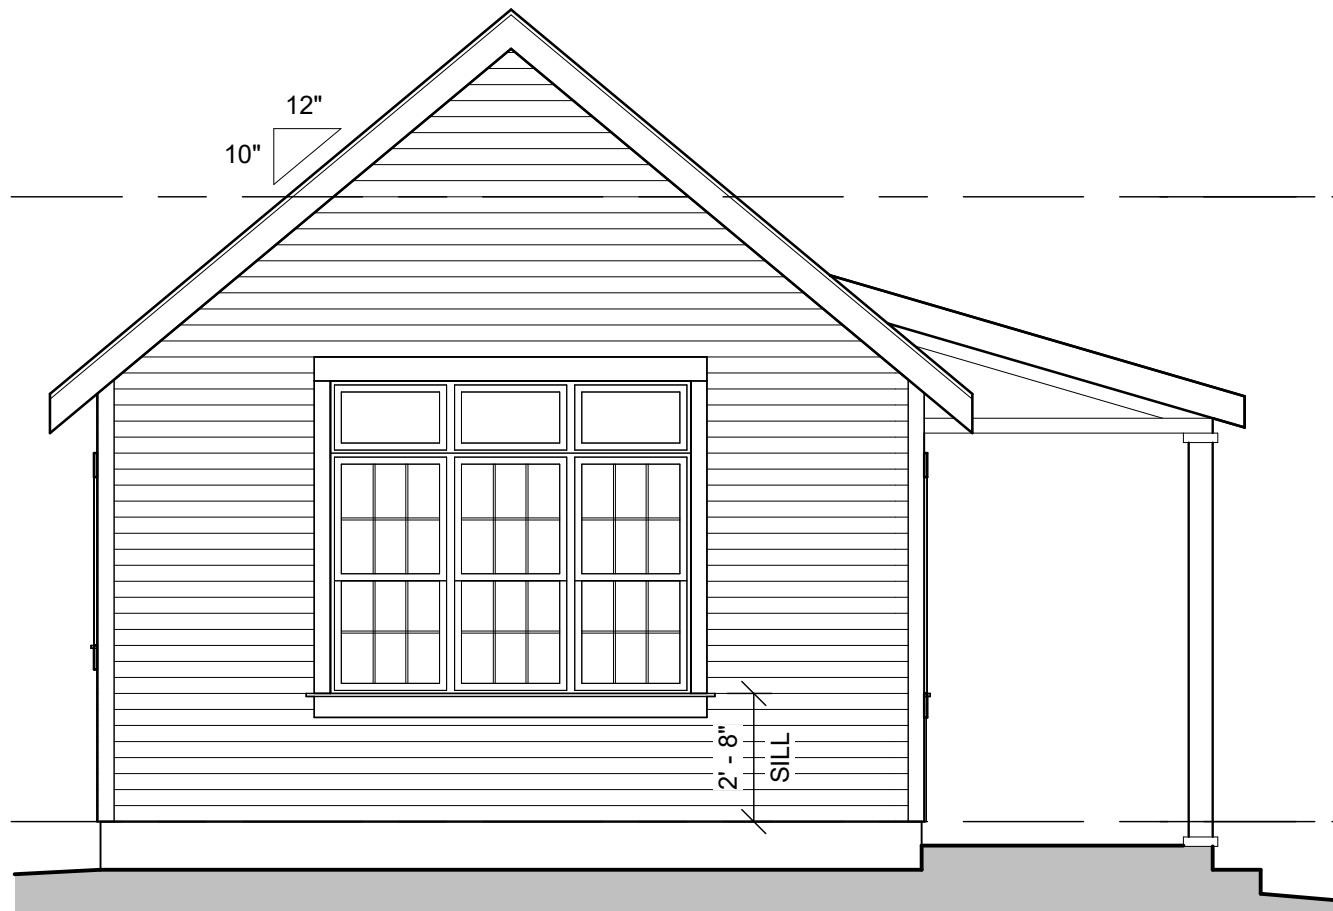

2

NORTH ELEVATION

Scale: 1/4" = 1'-0"

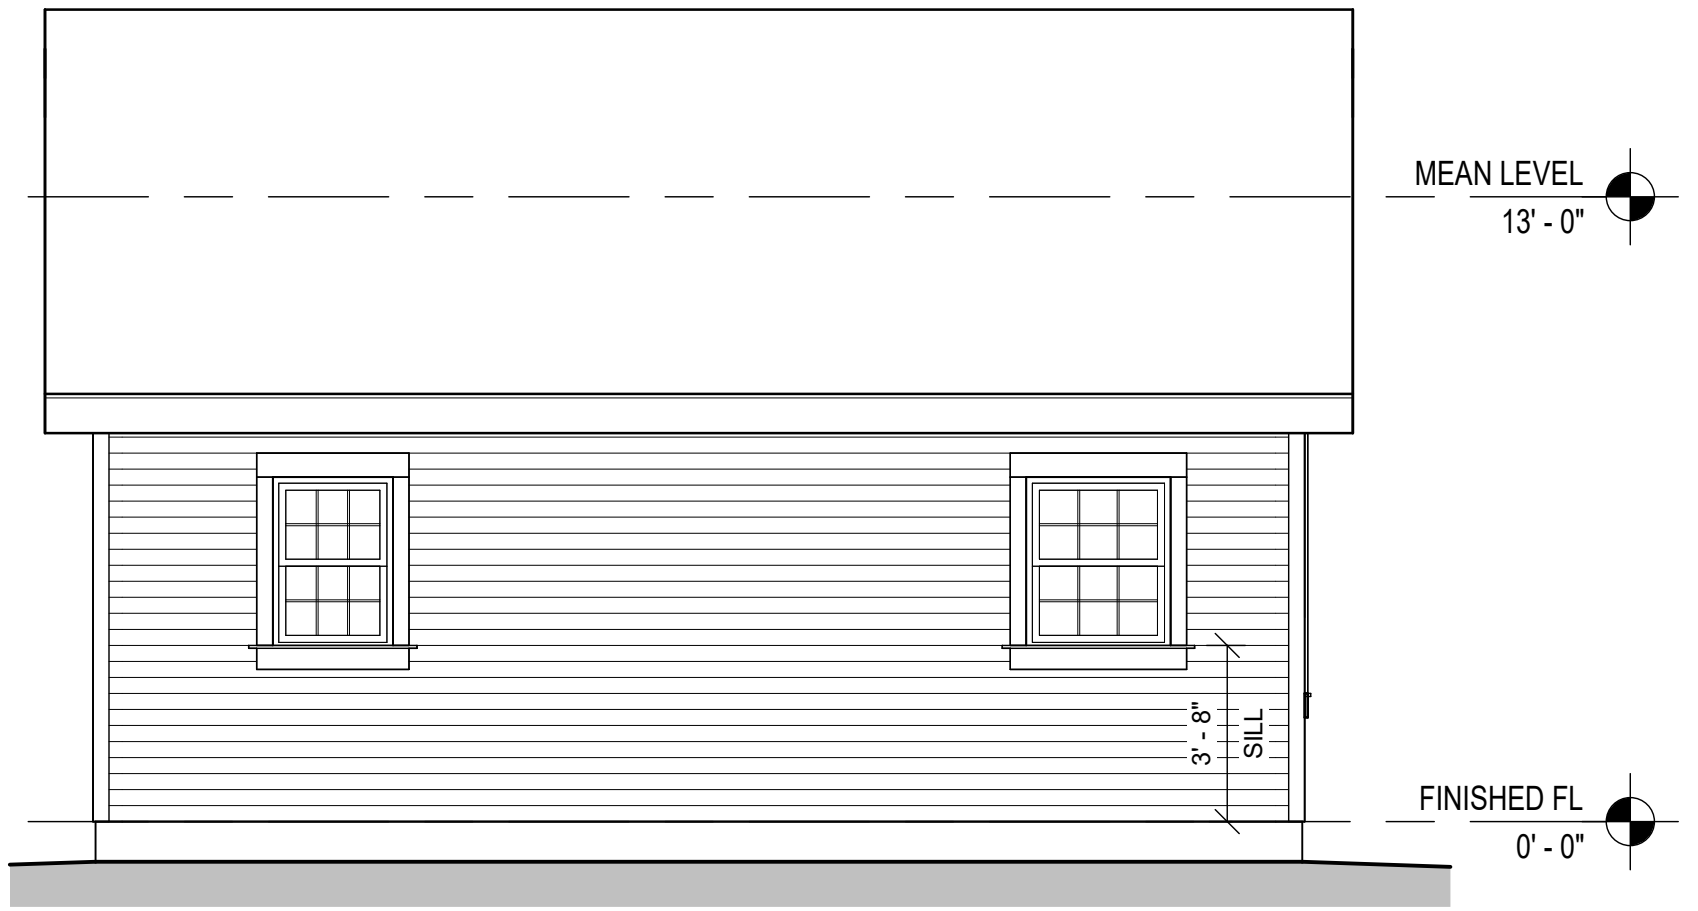

1

EAST ELEVATION

Scale: 1/4" = 1'-0"

SCALE : 1/4" = 1'-0"

