



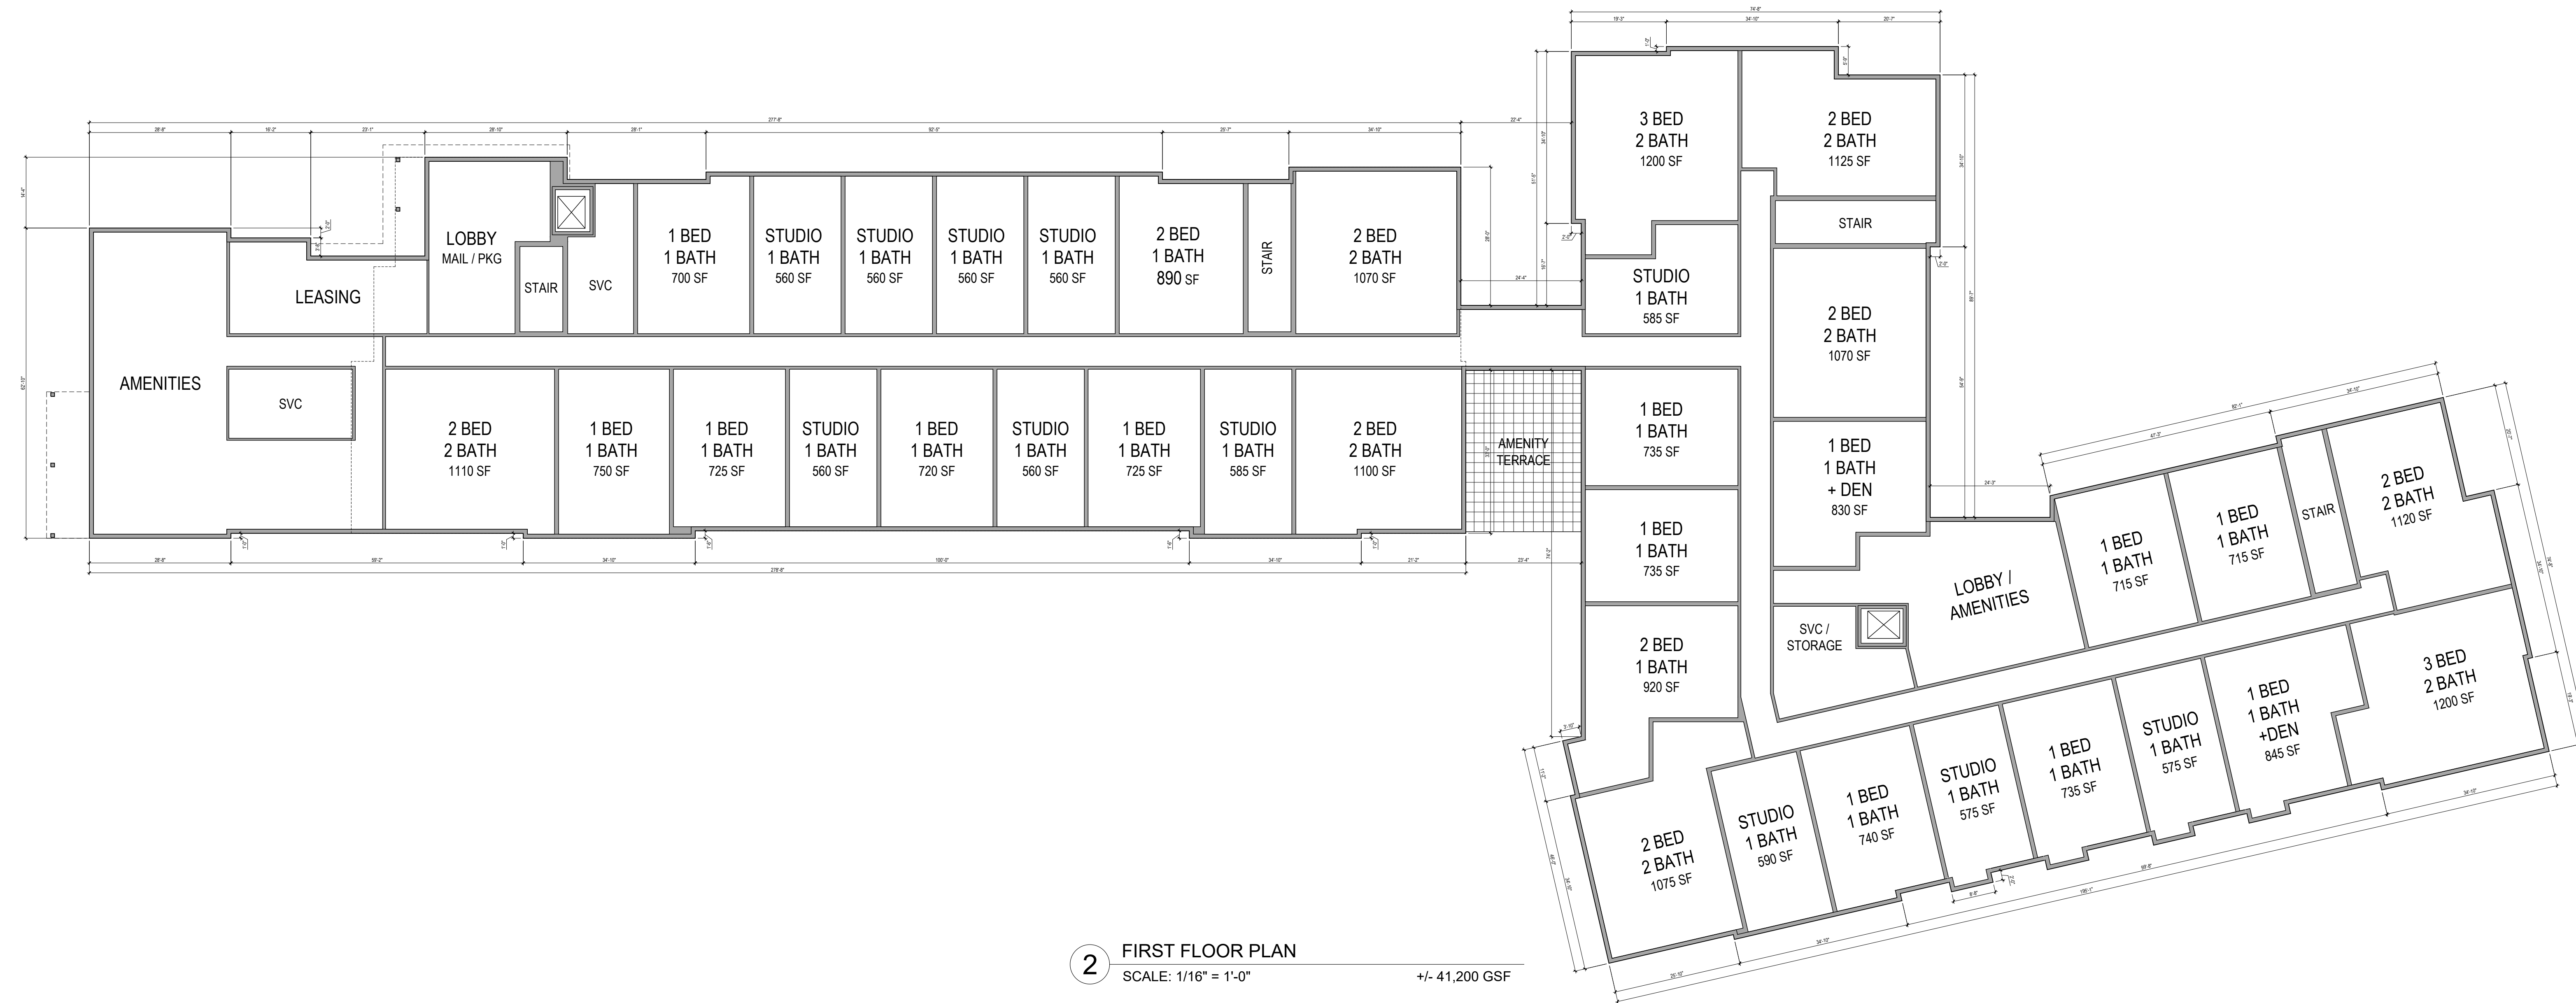

2 FIRST FLOOR PLAN
SCALE: 1/16" = 1'-0" +/- 41,200 GSF

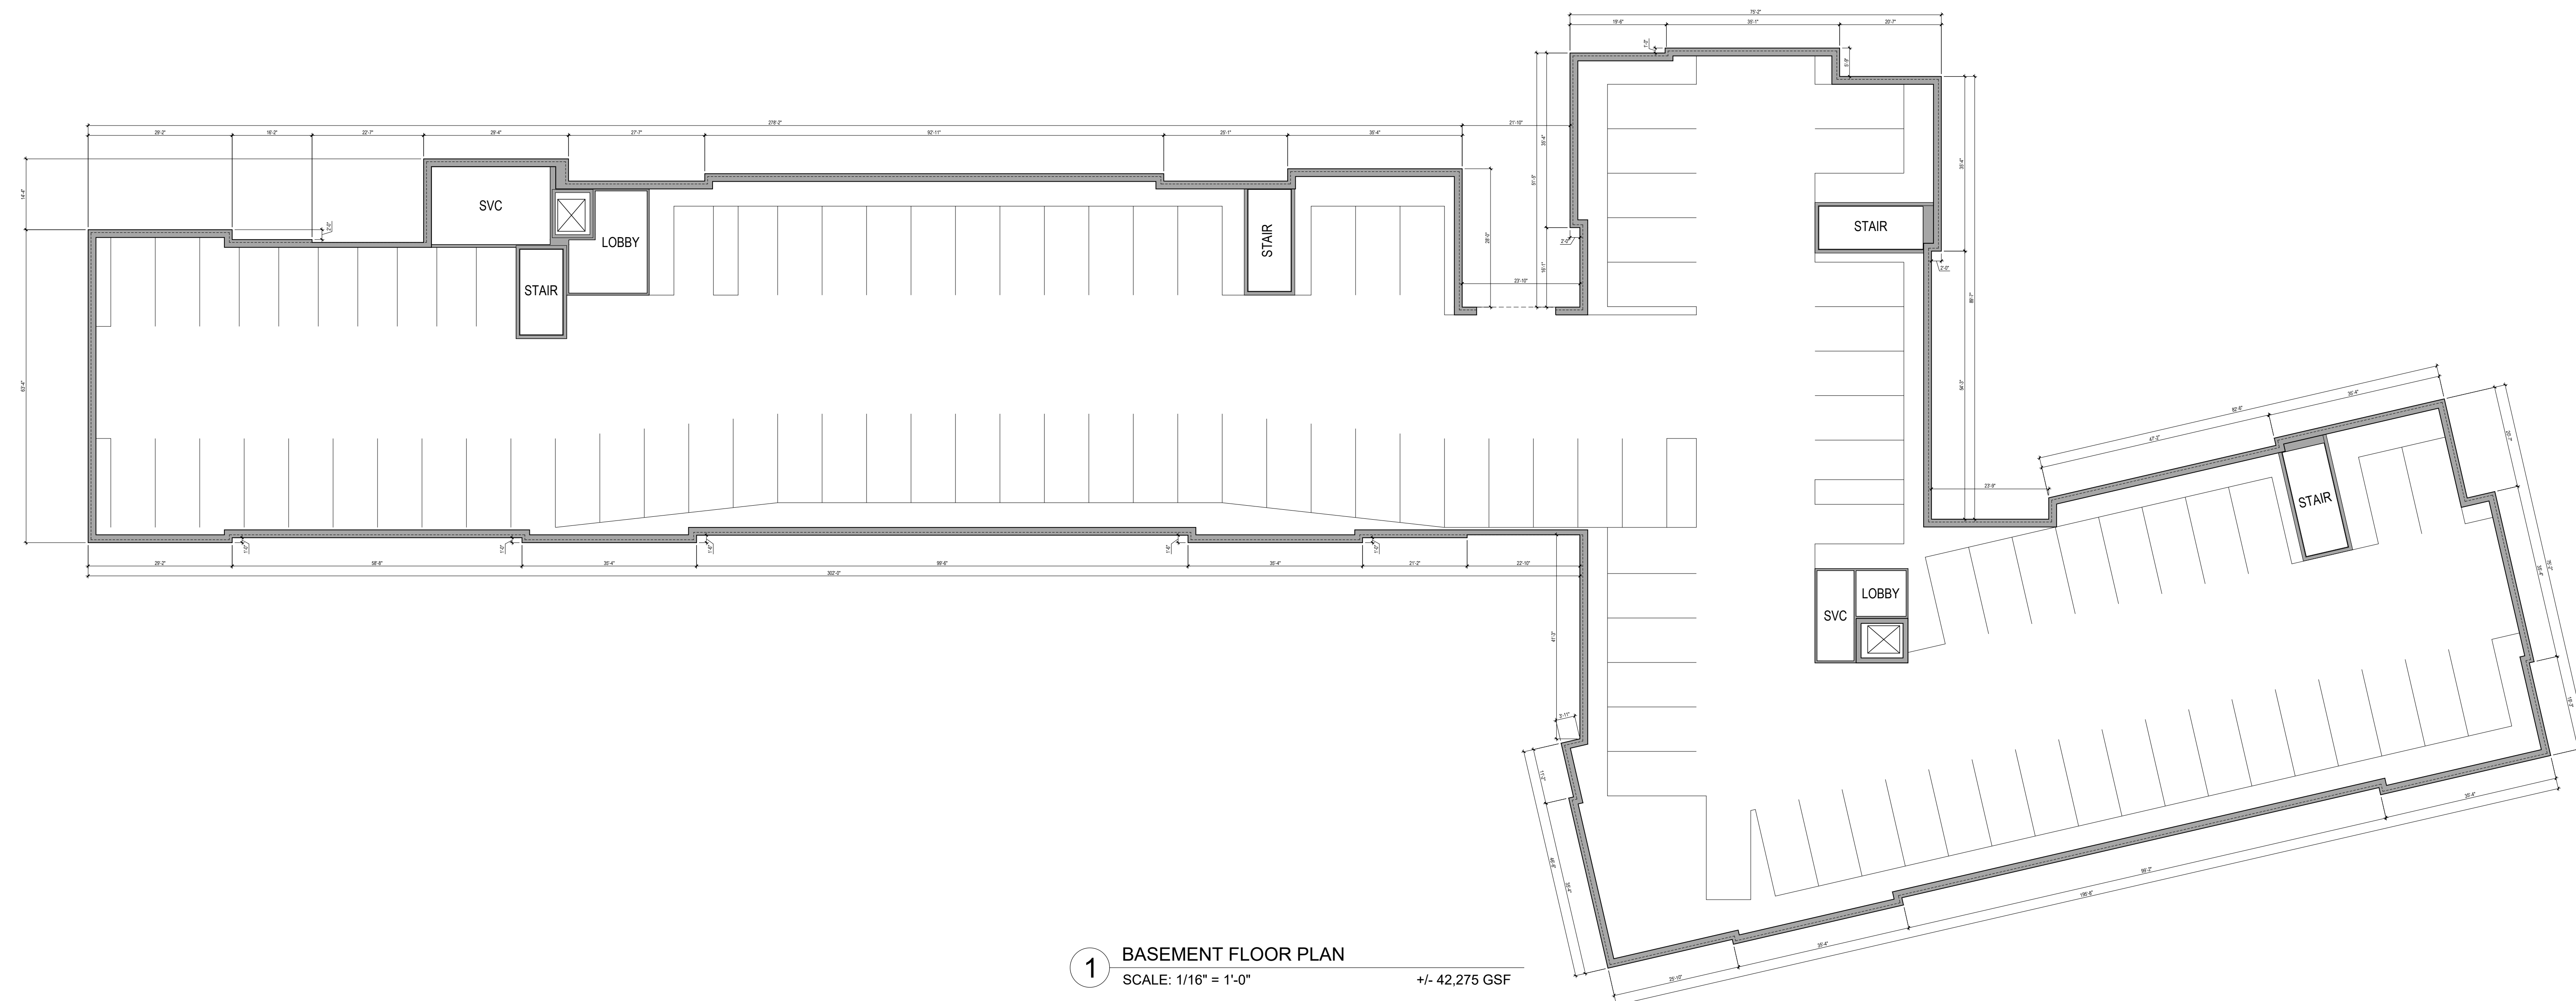

1 BASEMENT FLOOR PLAN
SCALE: 1/16" = 1'-0" +/- 42,275 GSF

[illegible]

Project :

27.5 & 29 Clarks Road

Amesbury, MA 01913

Date :	November 13, 2025
Scale :	1/16" = 1'-0"
Project Number :	
Drawn By :	MBD
Checked By :	HDS

Drawing Title :

Floor Plans

Seal :

Sheet No. :

A1.00

[illegible]

Project :

27.5 & 29 Clarks Road

Amesbury, MA 01913

Date :	November 13, 2025
Scale :	1/16" = 1'-0"
Project Number :	
Drawn By :	MBD
Checked By :	HDS


Drawing Title :

Floor Plans

Seal :

Sheet No. :

A1.01

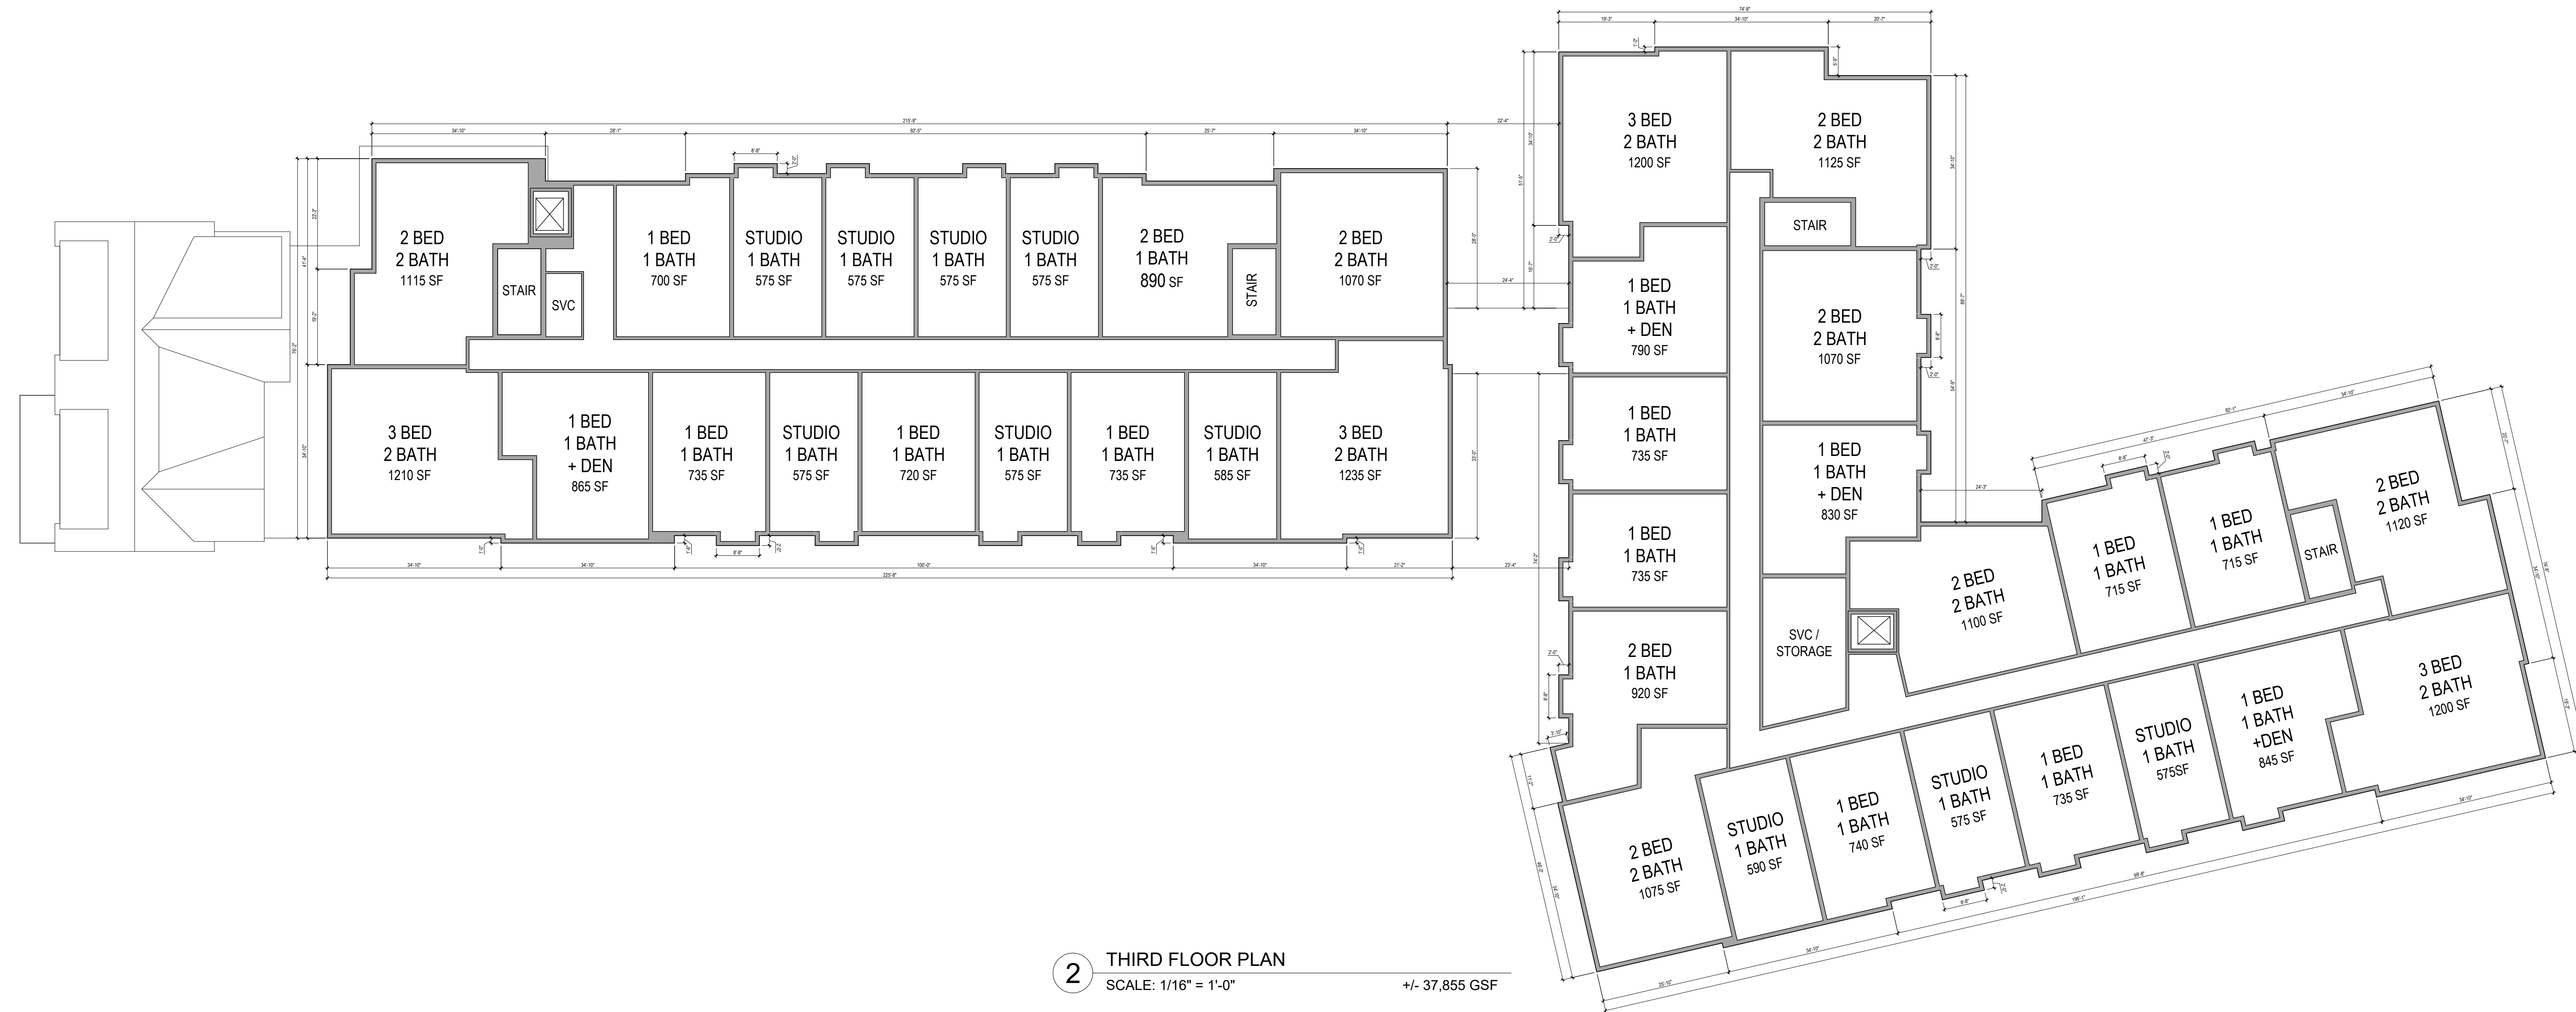

27.5 & 29 Clarks Road

Amesbury, MA 01913

Date : November 13, 2025

Scale : $1/16" = 1'-0"$

Project Number :

Drawn By : MBD

Checked By : HDS



Drawing Title :

Floor Plans

Seal : _____


Sheet No. : _____

A1.02

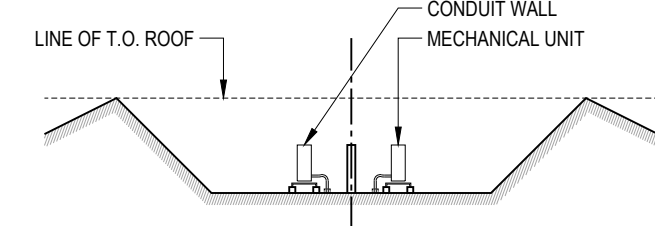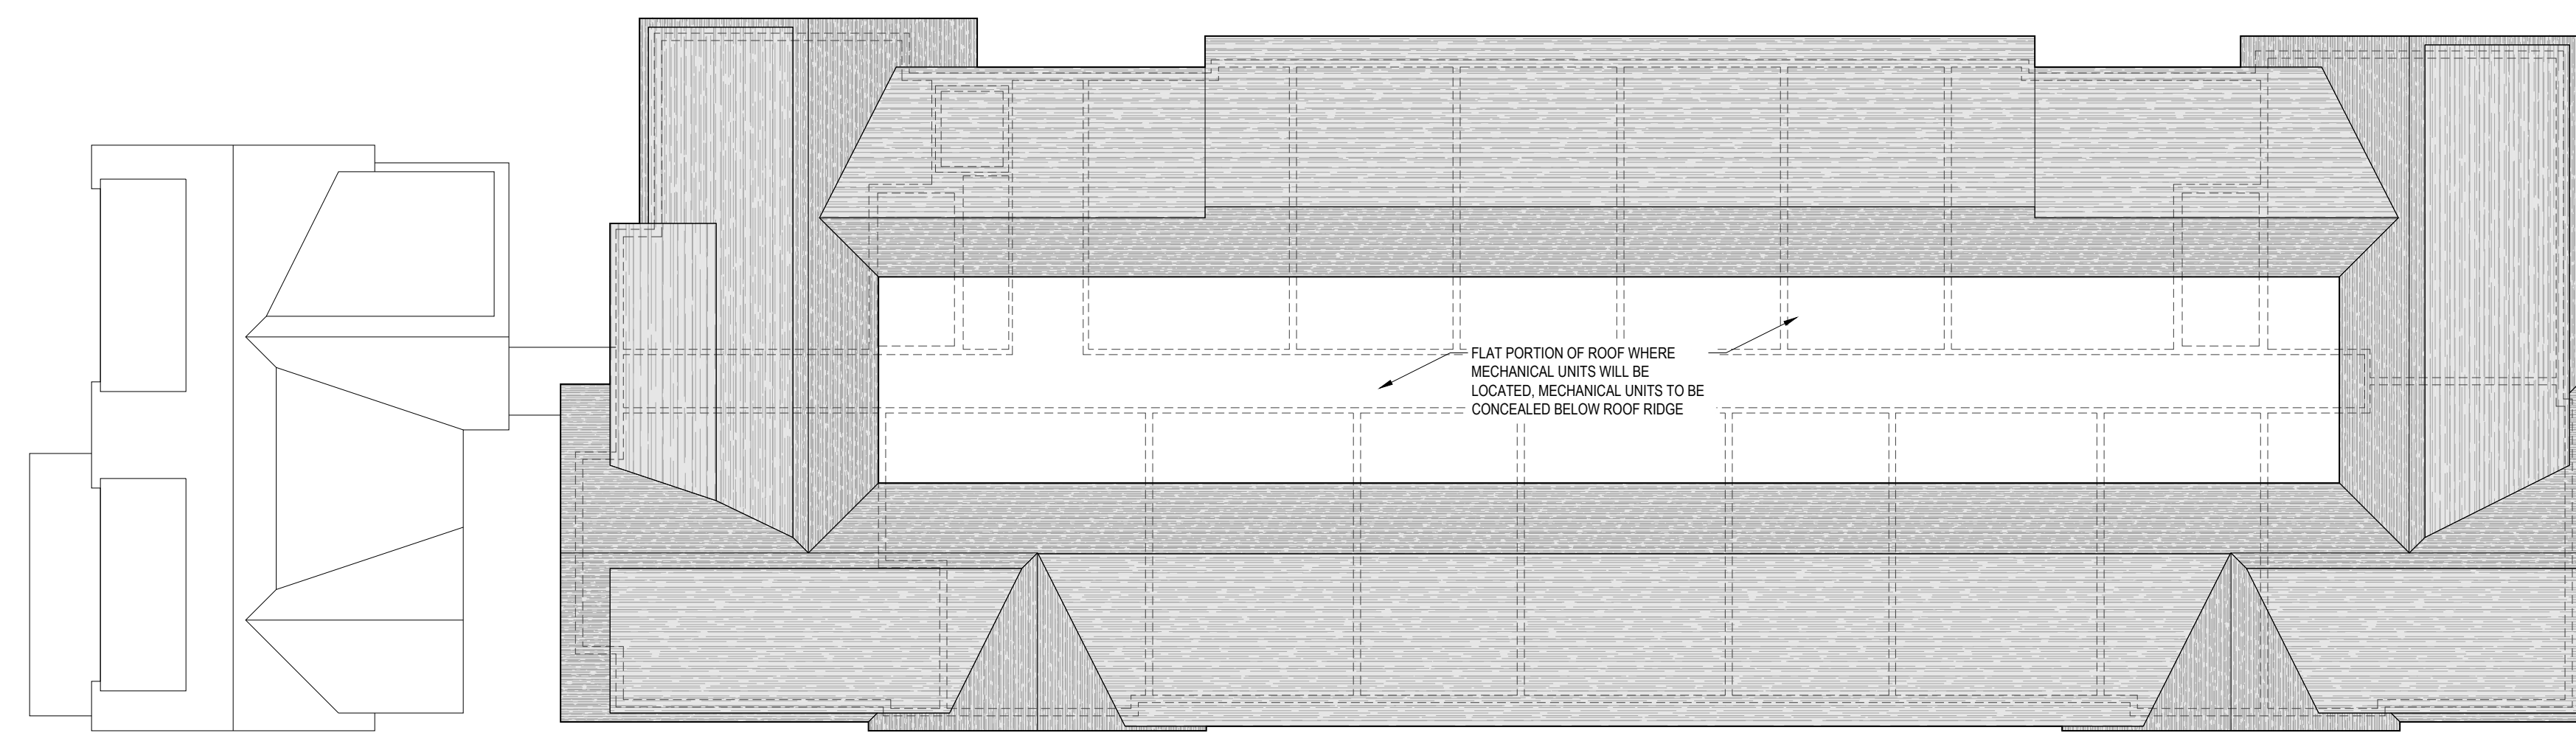

SKETCH OF PROPOSED CONCEALED
ROOFTOP HVAC UNITS

2 ROOF PLAN
SCALE: 1/16" = 1'-0"

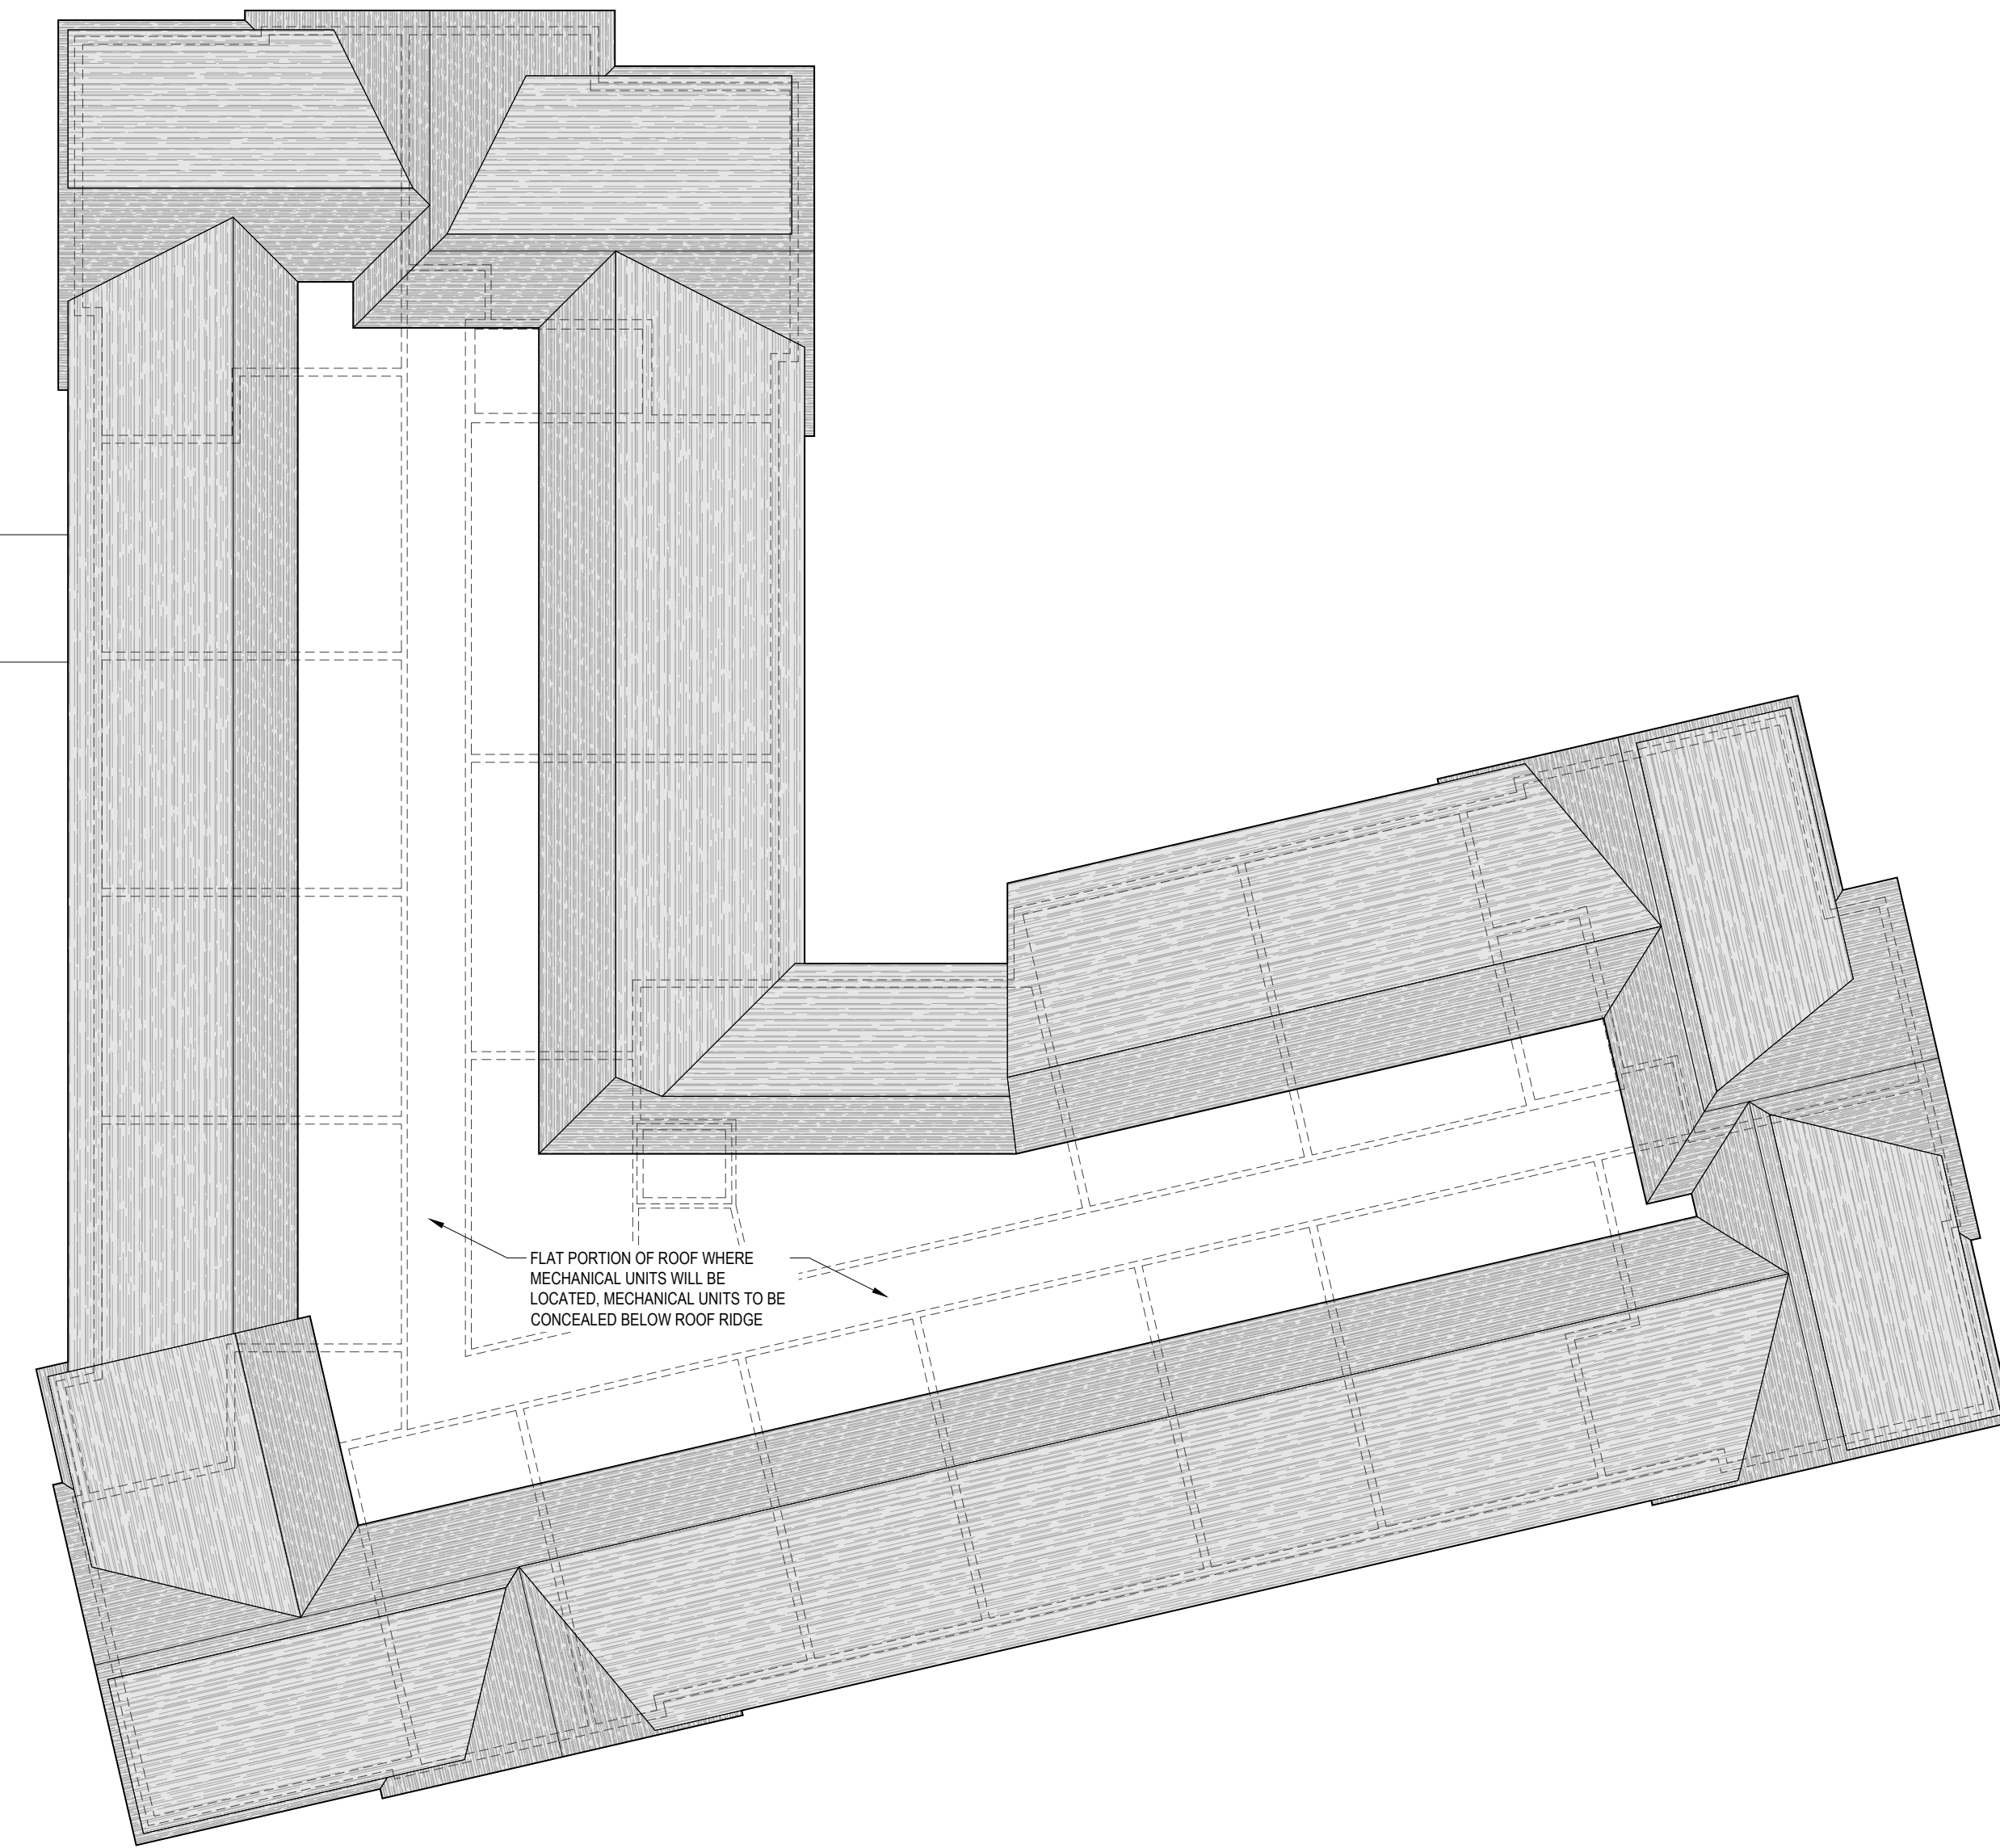

1 FOURTH FLOOR PLAN
SCALE: 1/16" = 1'-0" +/- 37,555 GSF