



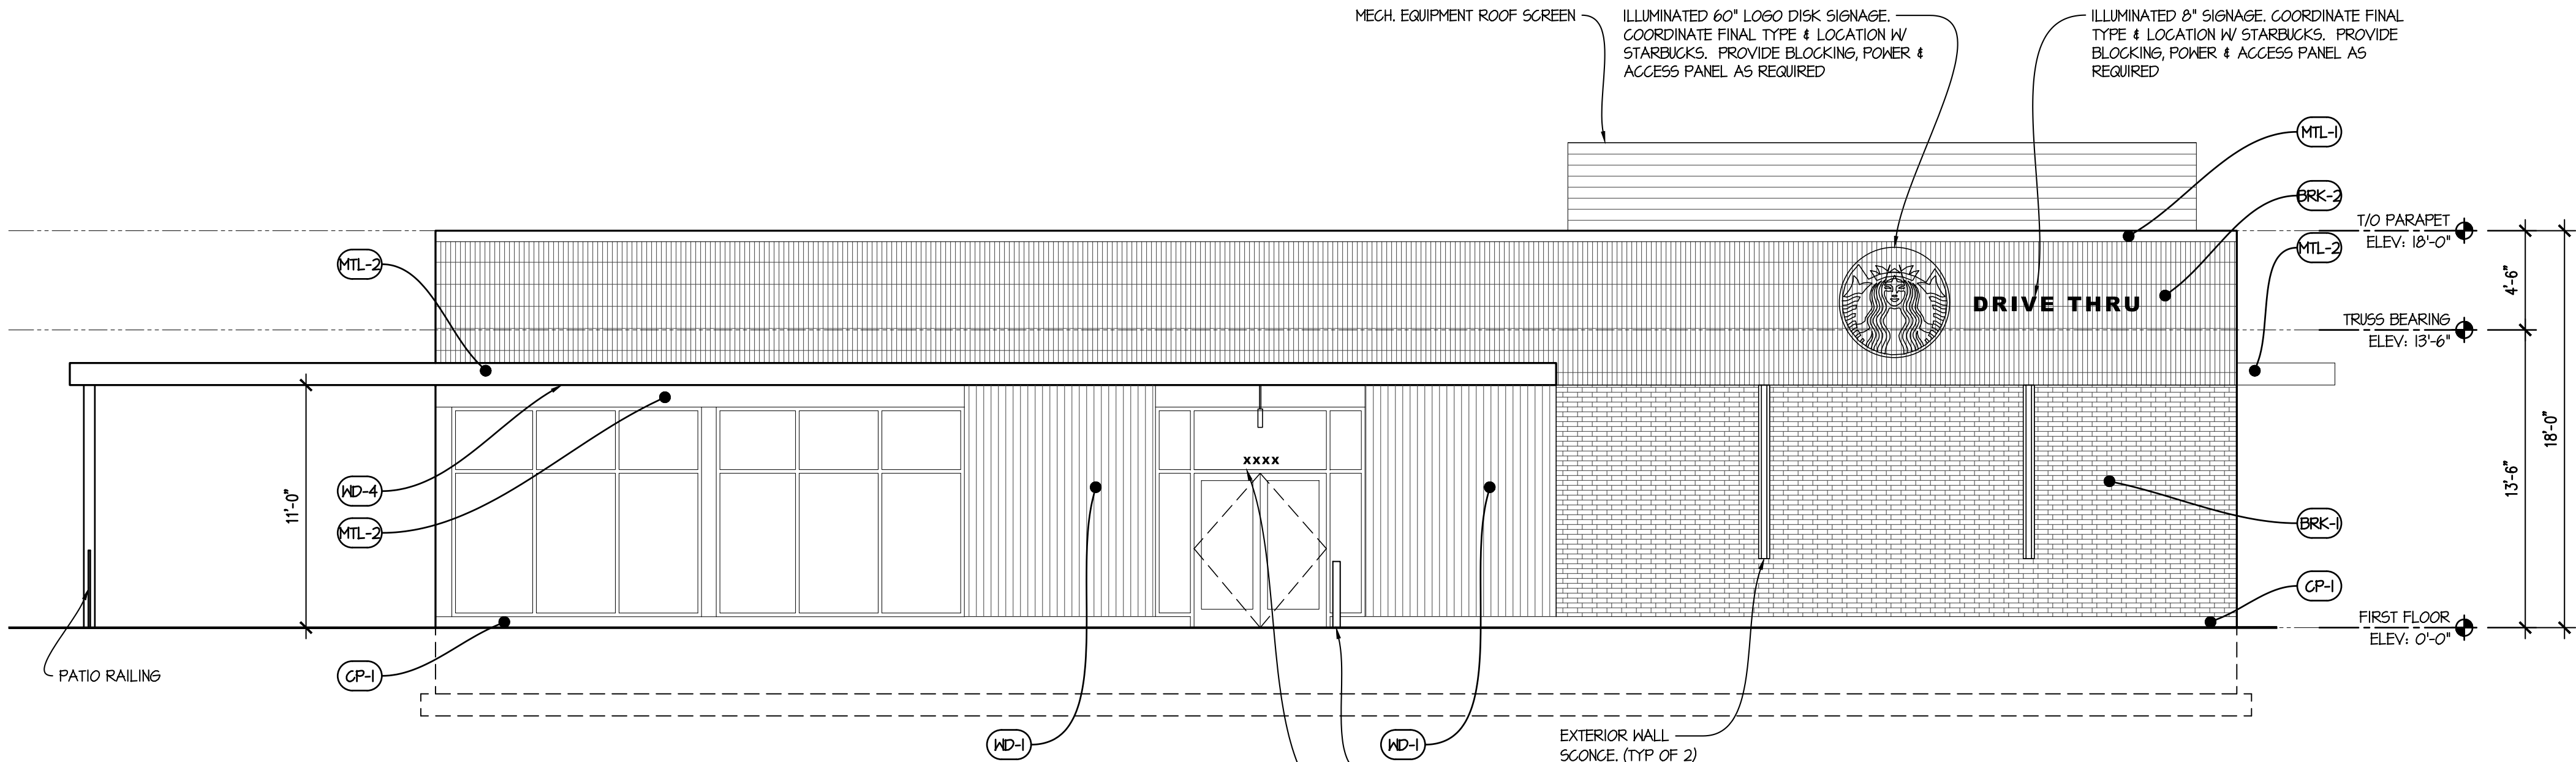


1 EAST ELEVATION
SCALE: 3/16" = 1'-0"

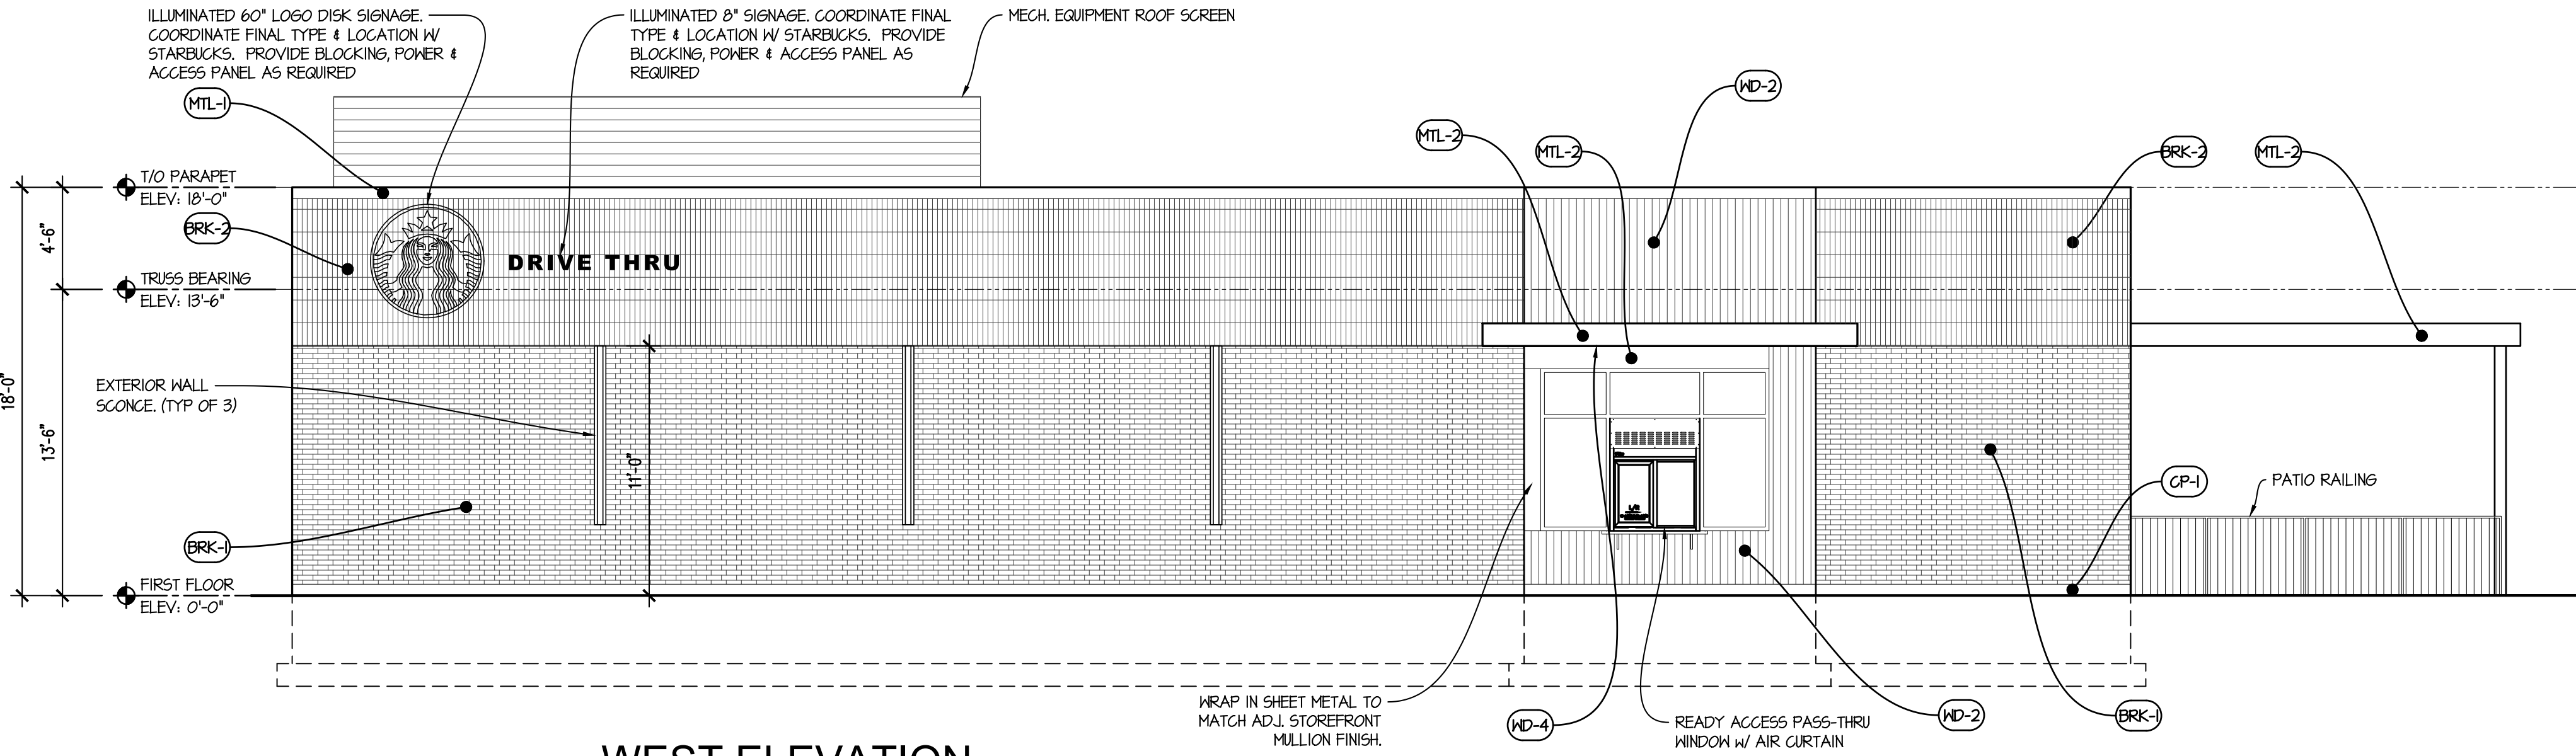


2 WEST ELEVATION
SCALE: 3/16" = 1'-0"

EXTERIOR FINISH LEGEND PALETTE C			
BRK-1	MASONRY BRICK - MANUFACTURE - MORA CREMICA - COLOR - NERO; SMOOTH	WD-4	E4E EASED EDGE ADOBO WOOD SIDING COLOR - HEKA FINISHED ON FACE ONLY, SEALED ON ALL 4 SIDES
BRK-2	MASONRY BRICK - MANUFACTURE - MORA CREMICA - COLOR - NERO; SMOOTH	MTL-1	ANODIZED METAL COPING - COLOR - TO MATCH RALPH021 MATTE MT0028 - FLAT BLACK
WD-1	TONGUE & GROVE ADOBO & ACCOYA WOOD SIDING - RESAWN TIMBER CO. COLOR - HEKA FINISHED ON FACE ONLY, SEALED ON ALL 4 SIDES	MTL-2	POWDER COATED METAL CANOPY - COLOR - TO MATCH RALPH021 MATTE MT0028 - FLAT BLACK
WD-2	TONGUE & GROVE ADOBO & ACCOYA WOOD SIDING - RESAWN TIMBER CO. COLOR - UNASHI - SHOU SUGI BANN BURNT ON FACE ONLY, SEALED ON ALL 4 SIDES	CP-1	CONCRETE - INCRETE SYSTEMS COLOR - GRETE LIQUID SOFT GRAY

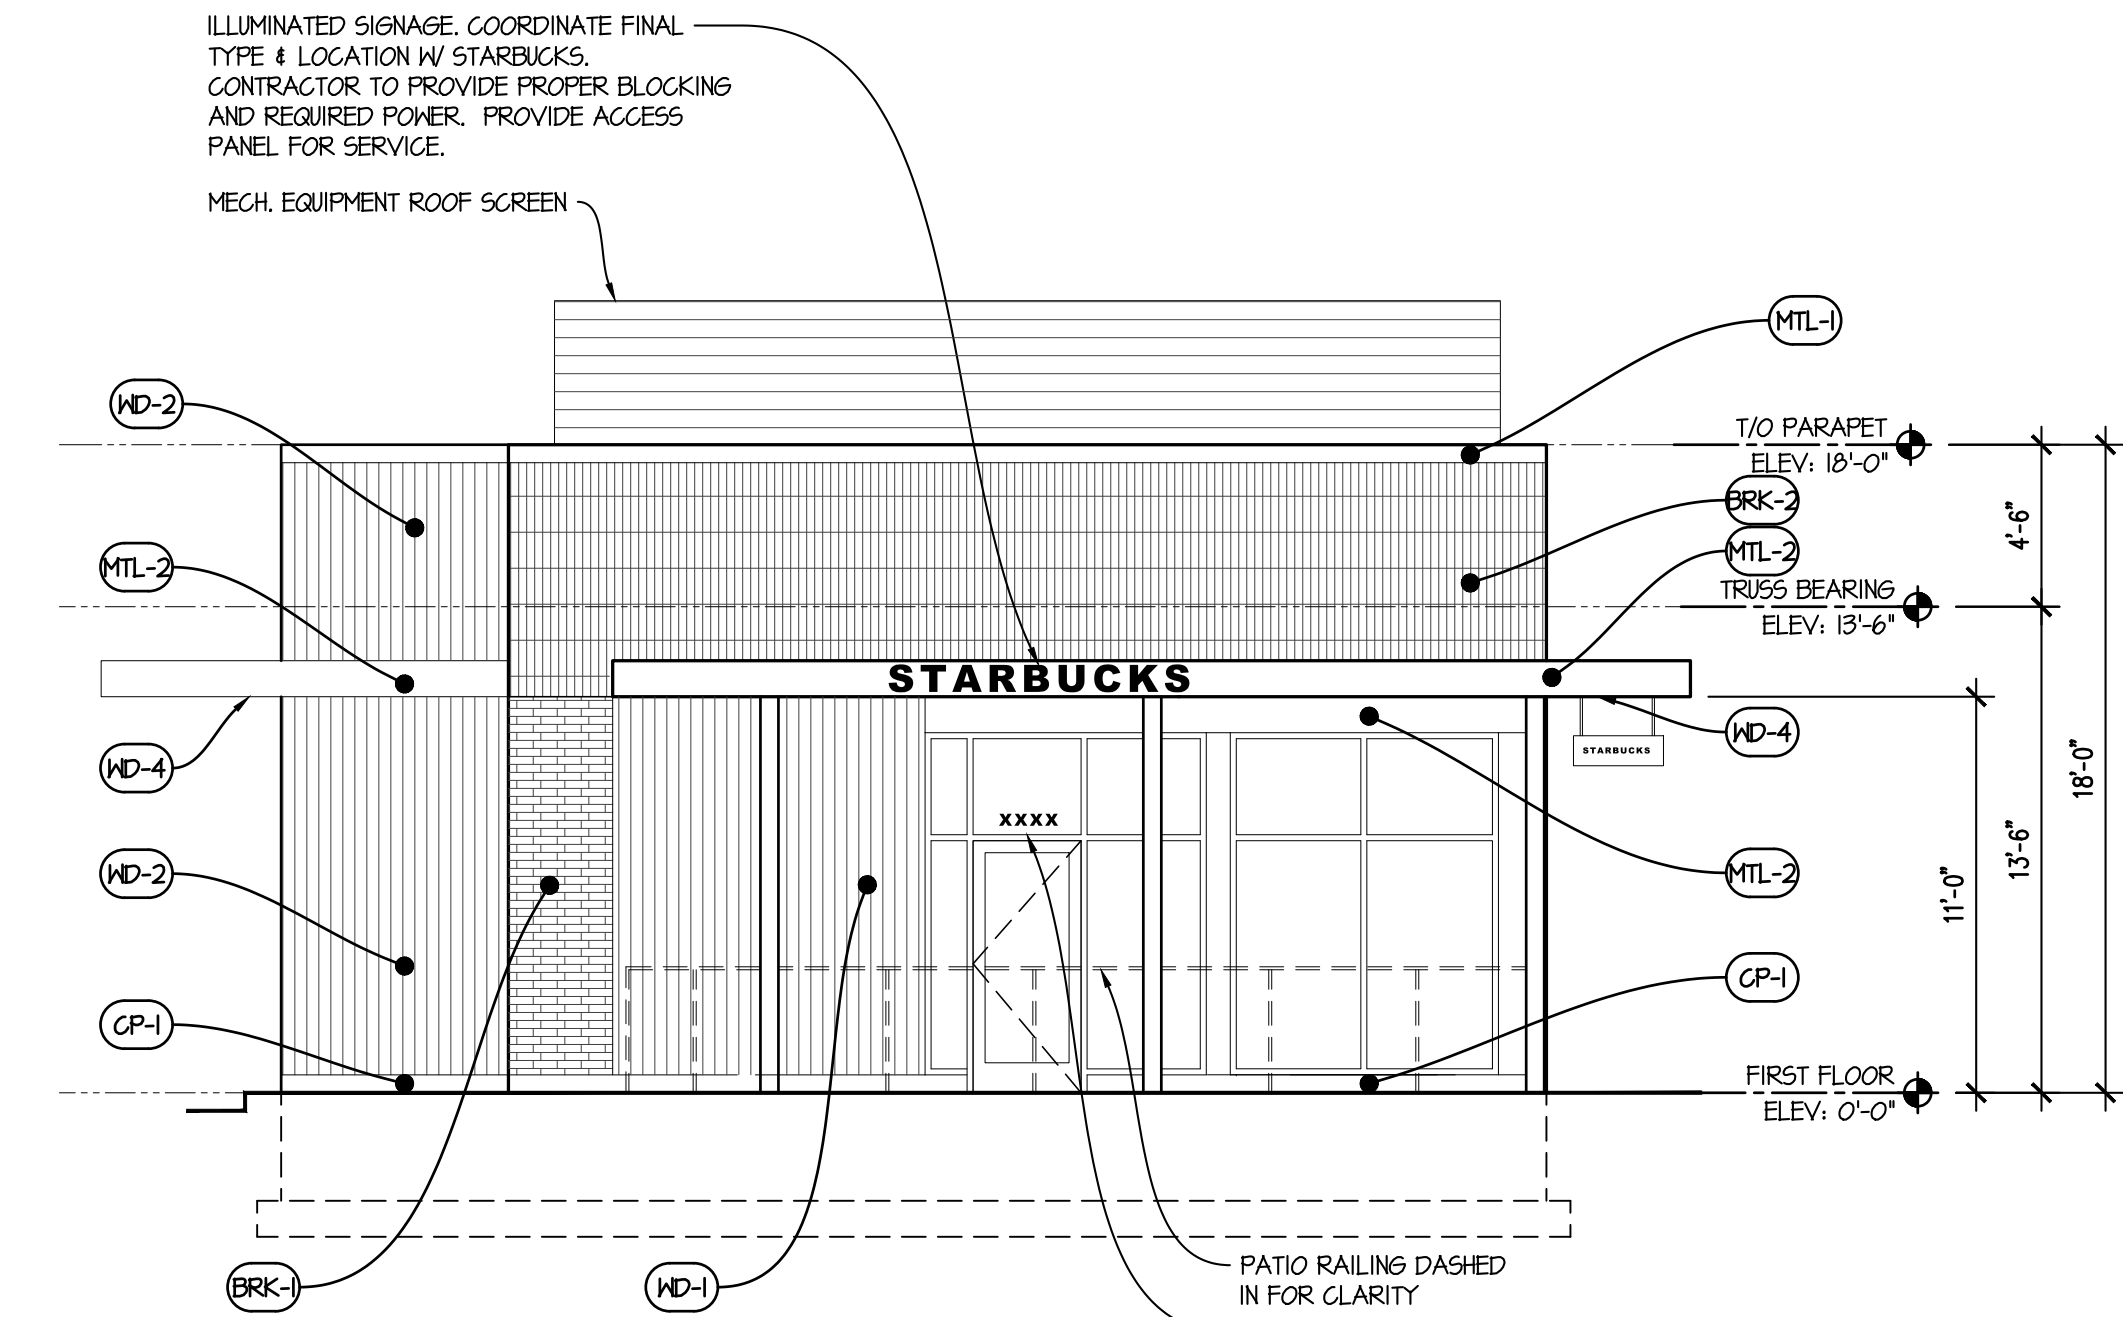

3 NORTH ELEVATION
SCALE: 3/16" = 1'-0"

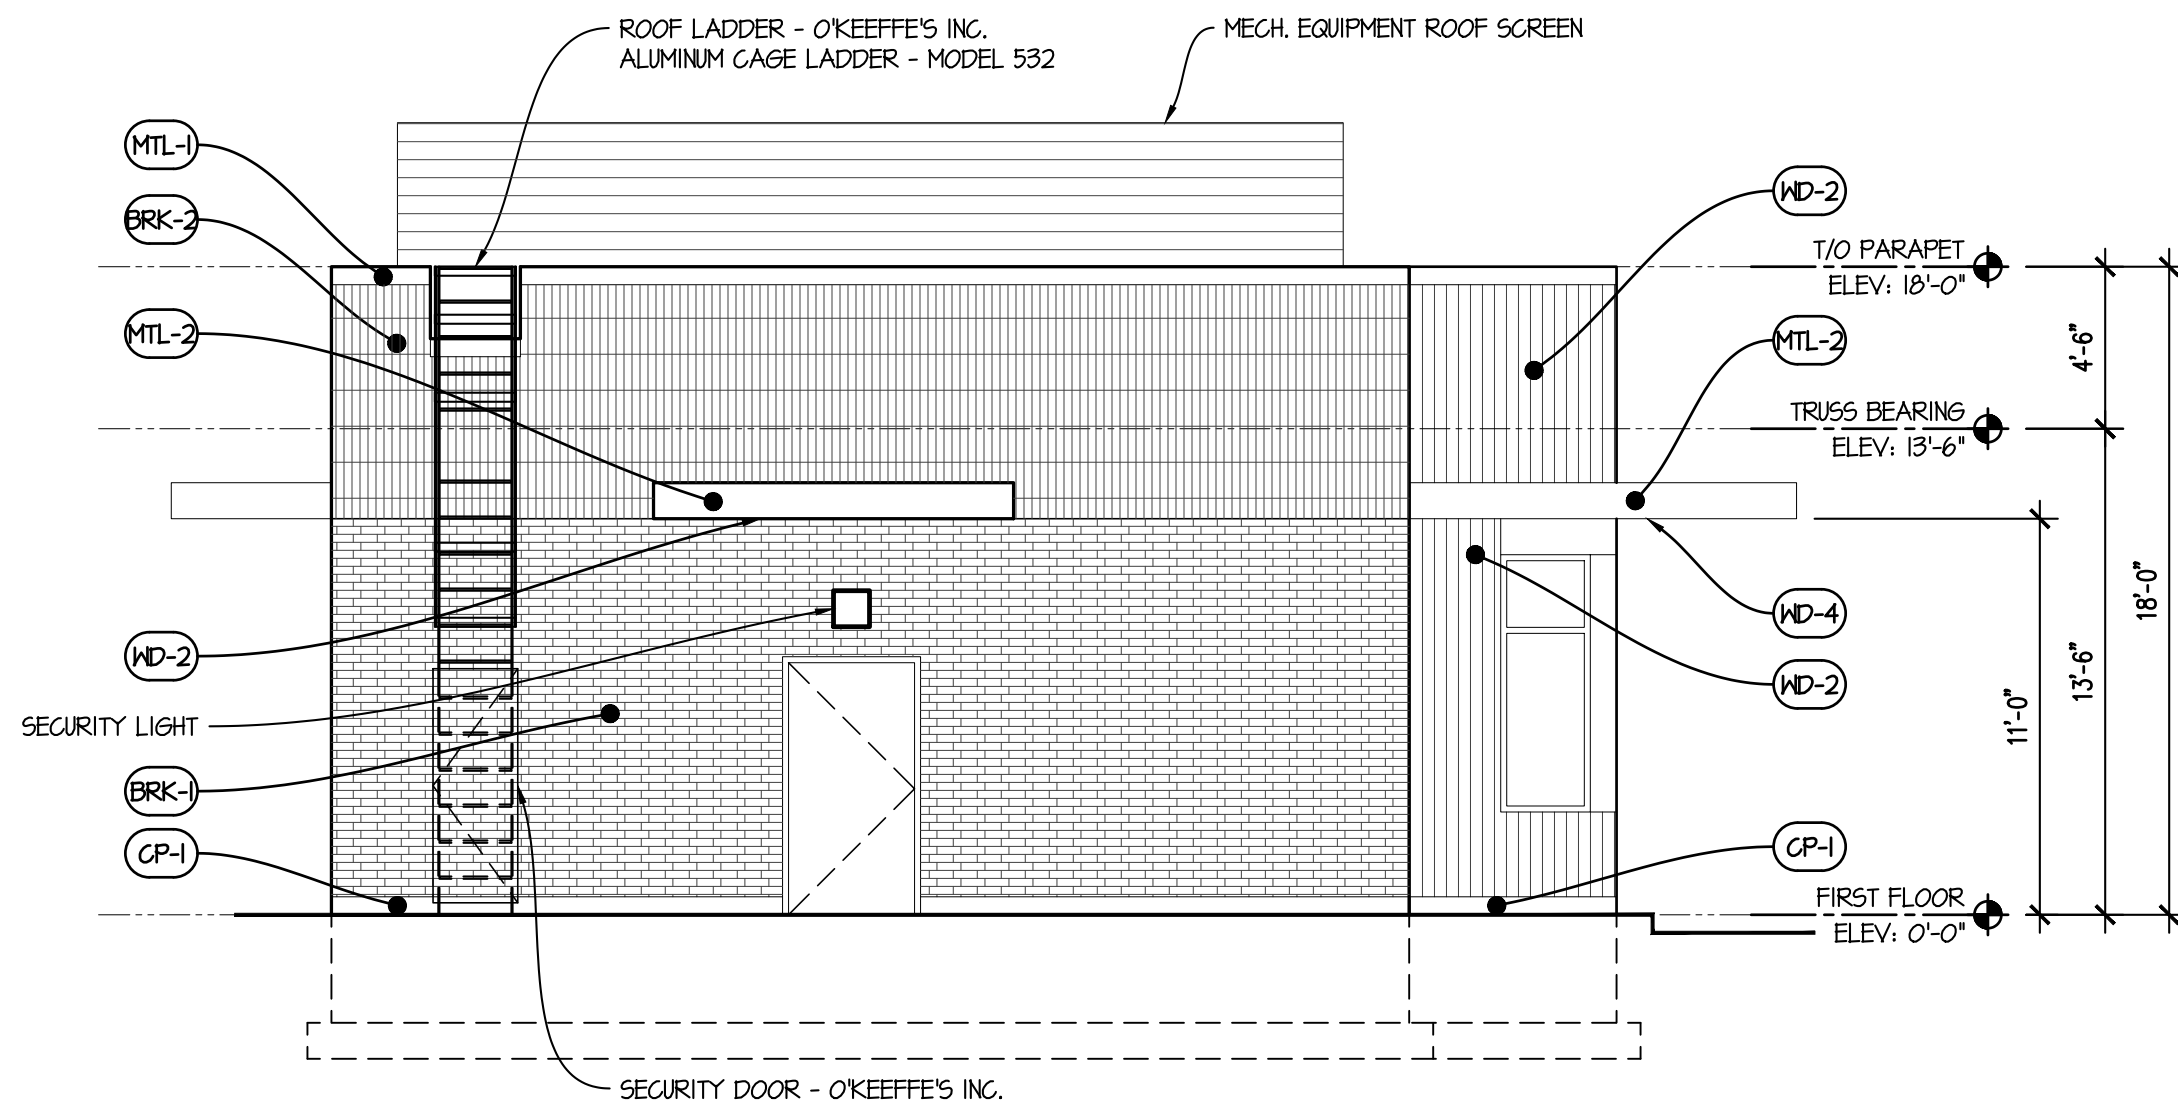

4 SOUTH ELEVATION
SCALE: 3/16" = 1'-0"

REVISION DESCRIPTION	
△	
△	
△	

© 2024 MUSSACHIO ARCHITECTS P.C.

NOTICE

This document, the property of, prepared and issued by the architect, is submitted for the specific project namely: STARBUCKS COFFEE - AMESBURY, MA and the recipient by accepting this document assumes custody and agrees that this document will not be copied or reproduced in part or in whole, and any special features peculiar to this design shall not be incorporated in any other project, unless prior agreement has been obtained in writing. These documents will be returned immediately upon completion of the project or upon the request of the architect.

This document is the exclusive property of the architect, no rights to ownership are transferable, or shall be lost by the filing of this document with any and all public authorities for the purpose of compliance with Codes and/or Ordinances, i.e Building permit, etc.

Property rights of these documents shall NOT be lost under Bankruptcy, or foreclosure actions that may arise at any time during the execution of this project.


SITE PLAN REVIEW

STARBUCKS COFFEE

97 CLARKS ROAD
AMESBURY, MA

EXTERIOR ELEVATIONS

MUSSACHIO ARCHITECTS
30 NORTH FOREST RD.
WILLIAMSVILLE, NEW YORK 14221
www.MussachioArchitects.com
(716) 631-9949 TEL
(716) 631-0521 FAX

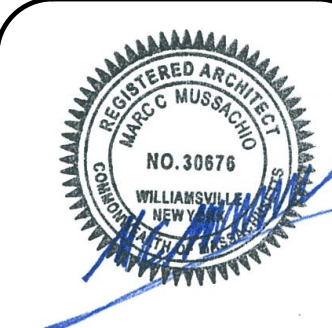

CHECKED BY
XXX

SHEET

A-300

DRAWN BY
E.J.L.

JOB # **222078**

DATE **07/02/24**

REVISED

A-1-1-1

NOTICE

This document, the property of, prepared and issued by the architect, is submitted for the specific project namely: STARBUCKS COFFEE - AMESBURY, MA and the recipient by accepting this document assumes custody and agrees that this document will not be copied or reproduced in part or in whole, and any special features peculiar to this design shall not be incorporated in any other project, unless prior agreement has been obtained in writing. These documents will be returned immediately upon completion of the project or upon the request of the architect.

This document is the exclusive property of the architect, no rights to ownership are transferable, or shall be lost by the filing of this document with any and all public authorities for the purpose of compliance with Codes and/or Ordinances, i.e Building permit, etc.

Property rights of these documents shall NOT be lost under Bankruptcy, or foreclosure actions that may arise at any time during the execution of this project.

SITE PLAN
REVIEW

STARBUCKS COFFEE

97 CLARKS ROAD
AMESBURY, MA

FLOOR PLAN

M

MUSSACHIO
ARCHITECTS

30 NORTH FOREST RD.
WILLIAMSVILLE, NEW YORK 14221
www.MussachioArchitects.com
(716) 631-9949 TEL
(716) 631-0521 FAX



CHECKED BY
XXX

SHEET

A-100

DRAWN BY
E.J.L.

JOB # 222078


DATE 07/02/24

REVISED

A-100

REVISION DESCRIPTION	
Δ	
Δ	
Δ	
Δ	

© 2024 MUSSACHIO ARCHITECTS P.C.

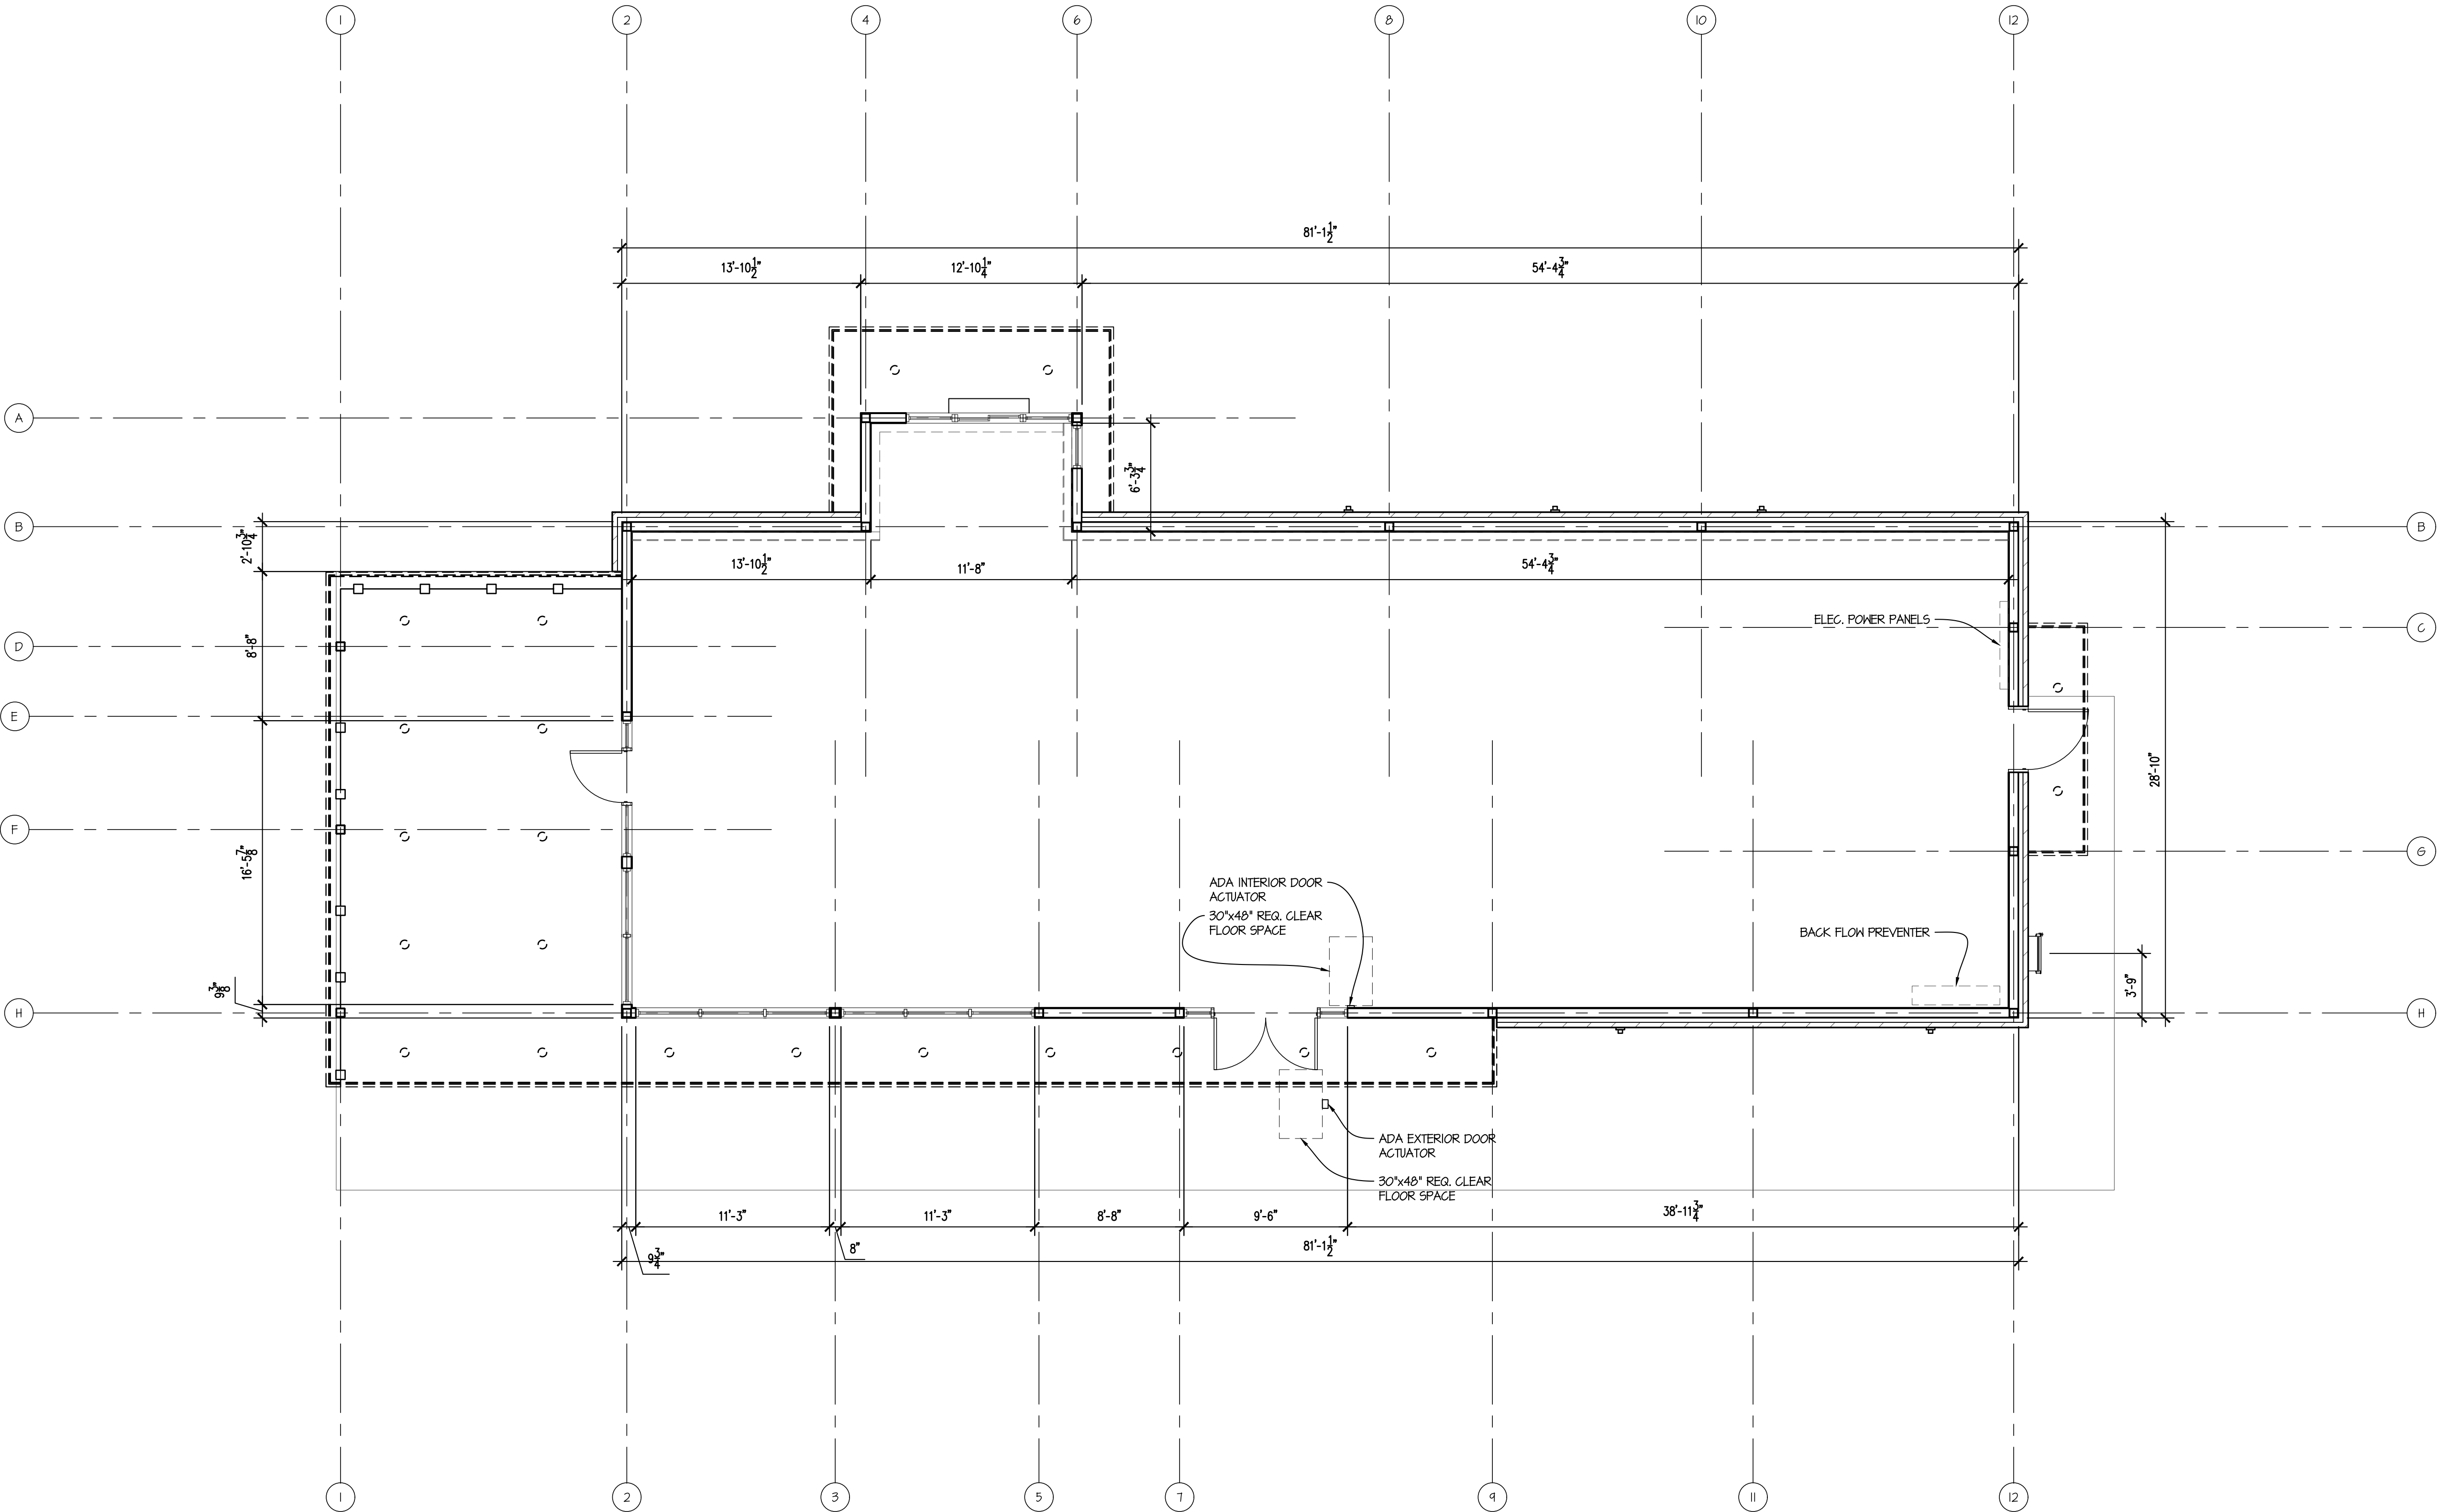

FIRST FLOOR PLAN

SCALE: 3/16" = 1'-0"

