



DENIS HAMEL
2 SULLIVAN DRIVE
EAST KINGSTON, NH
03827

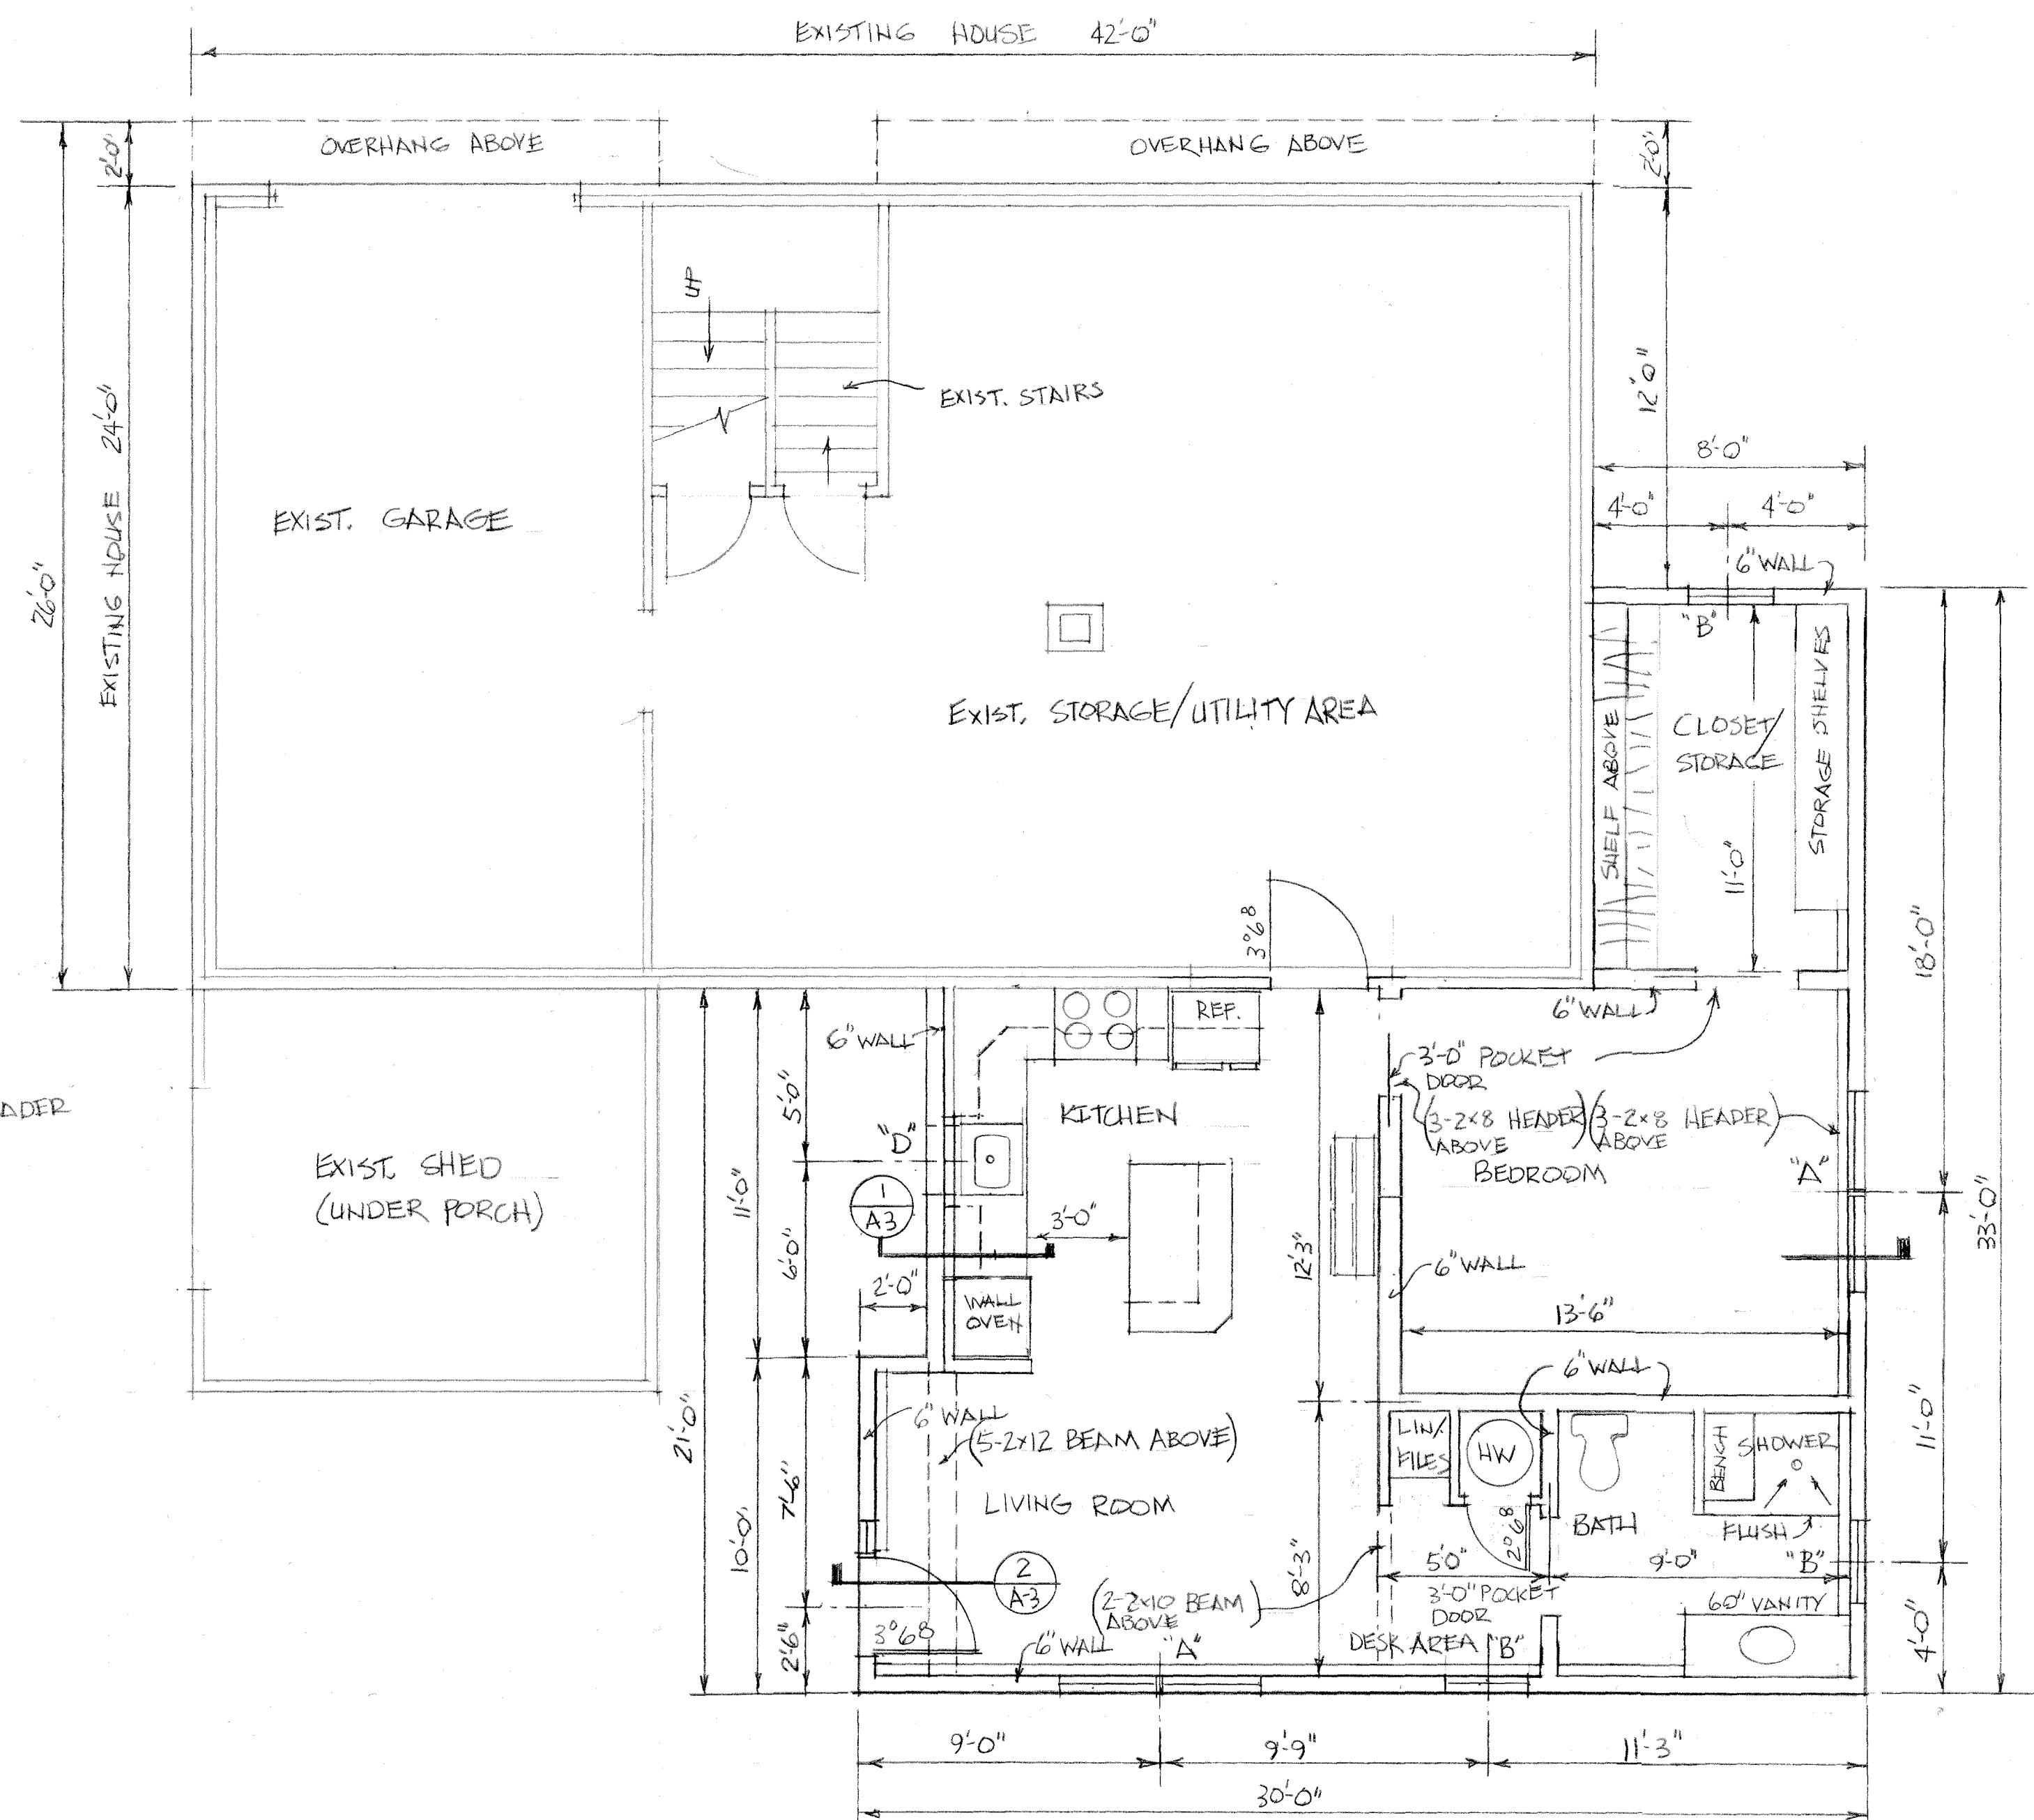


SCALE: $\frac{1}{4}'' = 1'-0''$


SHEET A-1

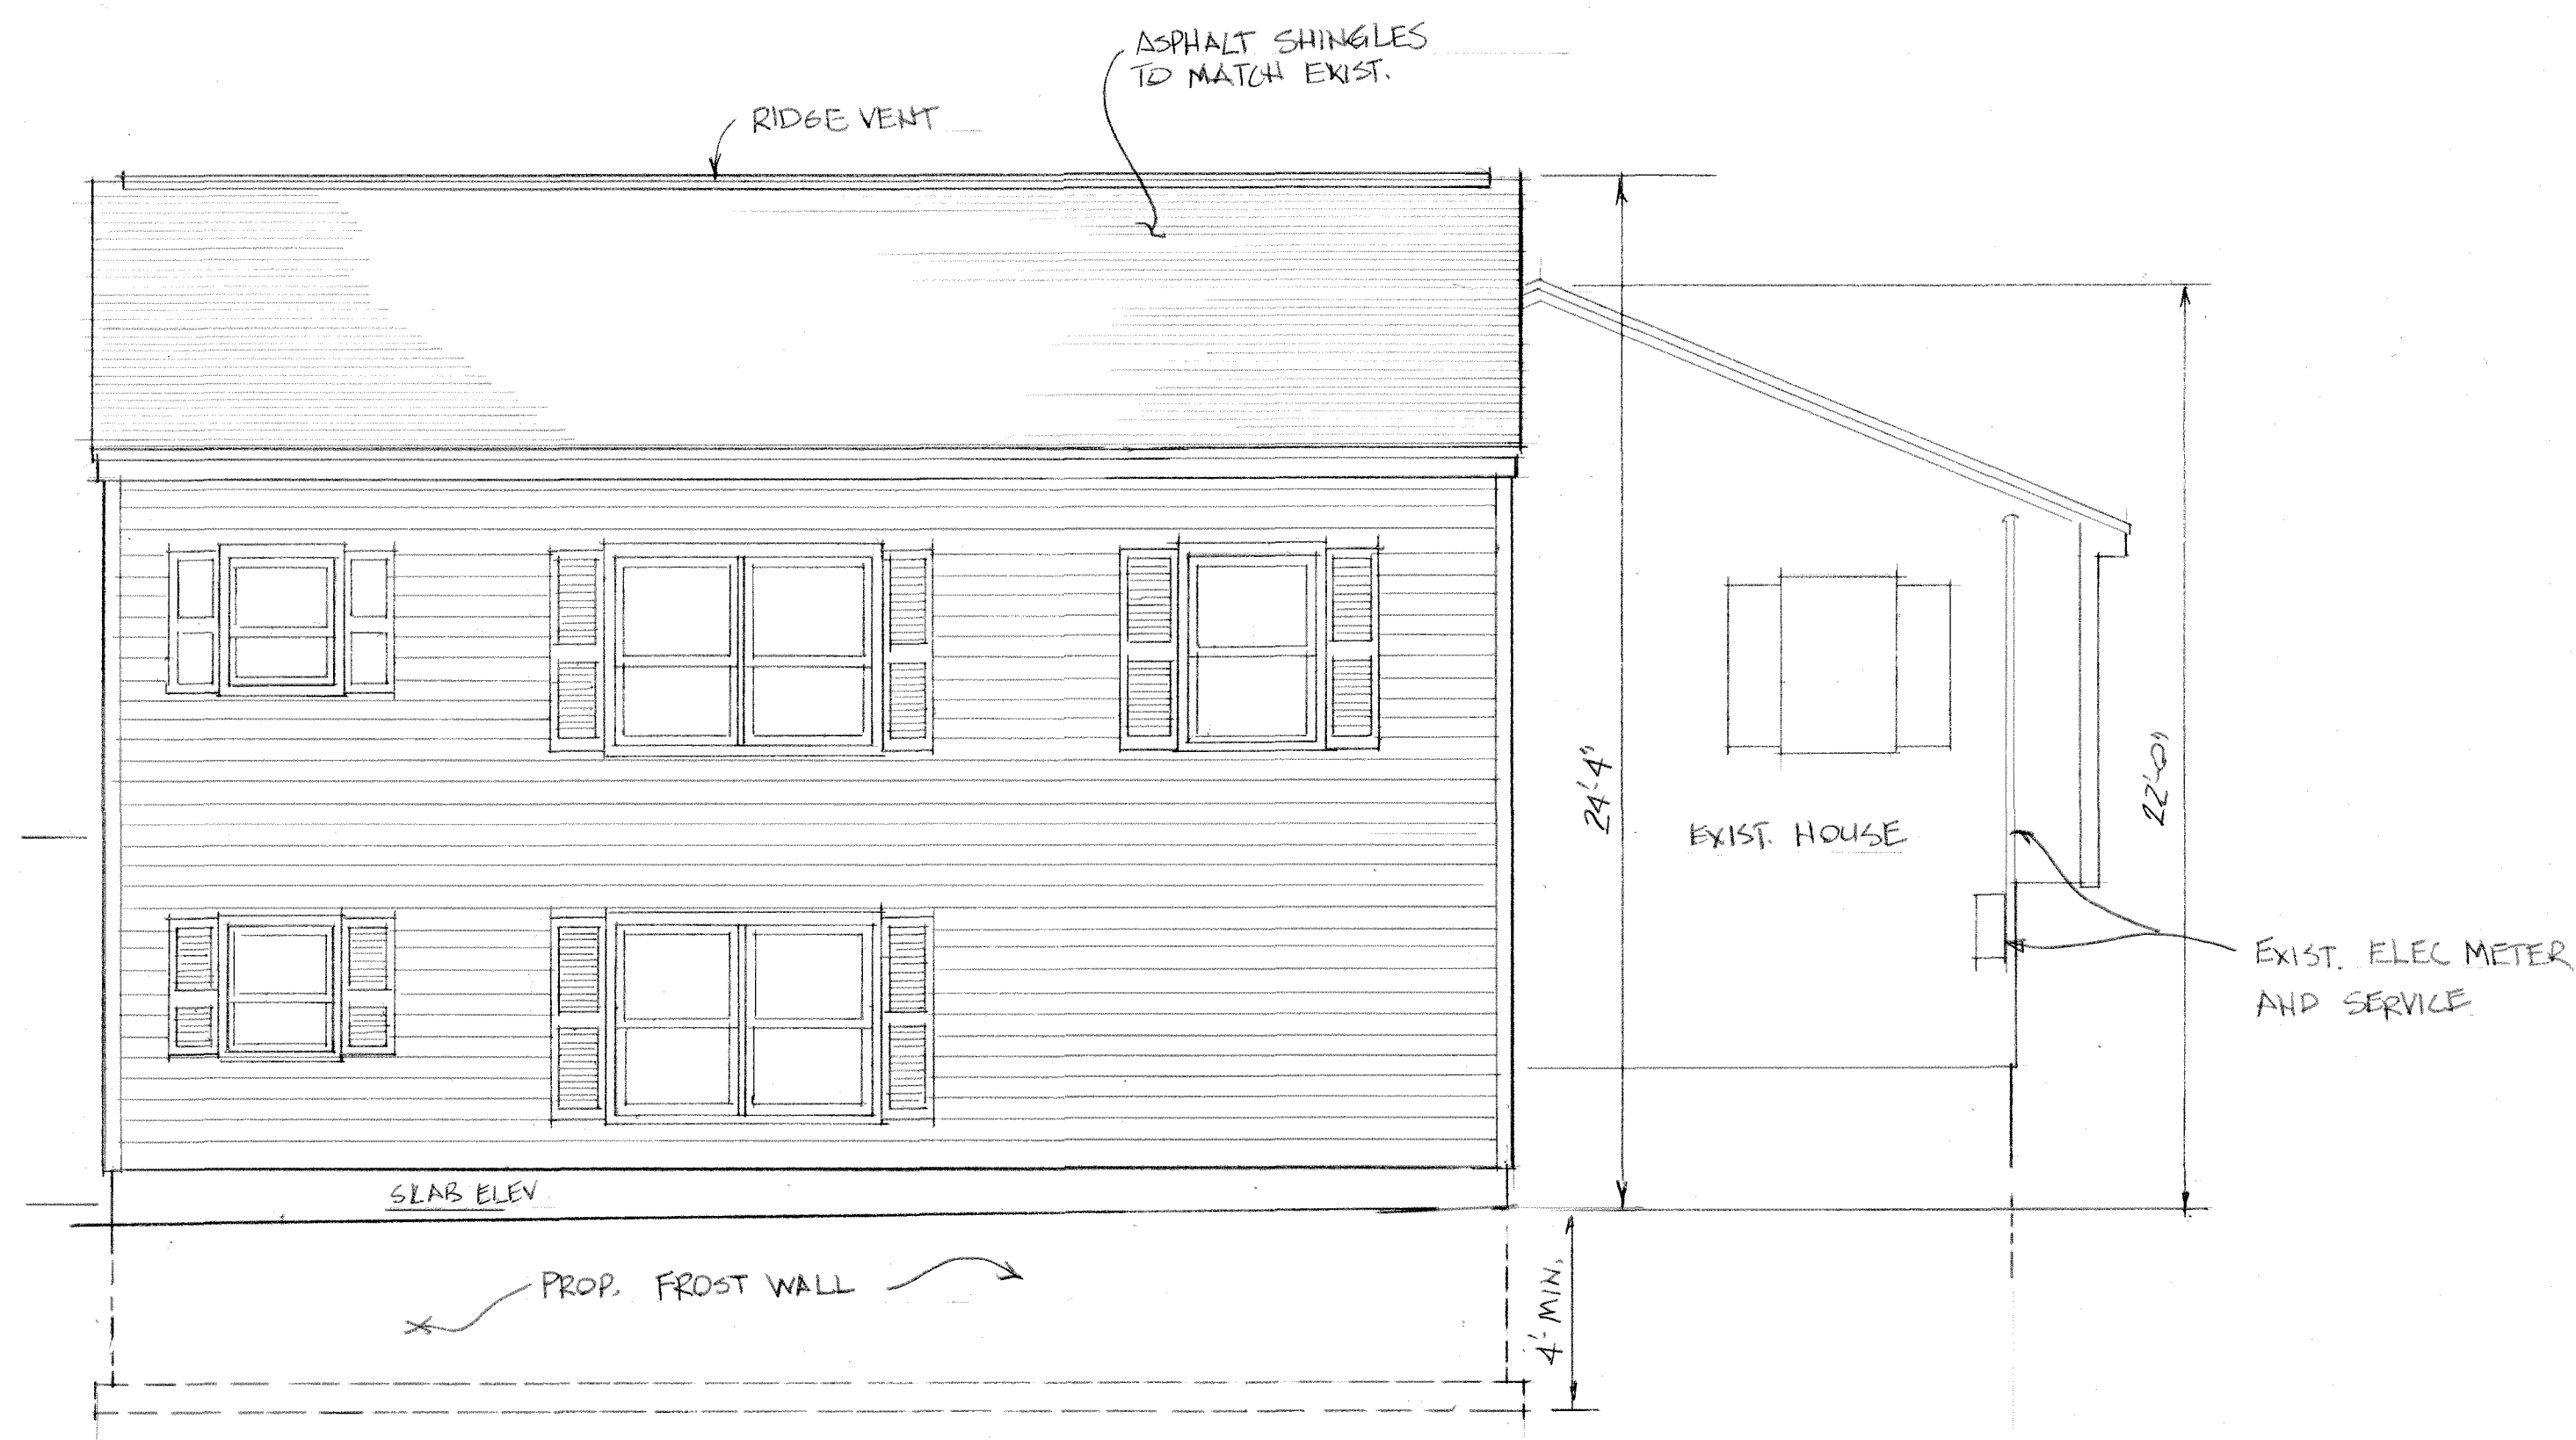

LEFT SIDE ELEVATION
SCALE: 1/4" = 1'-0"

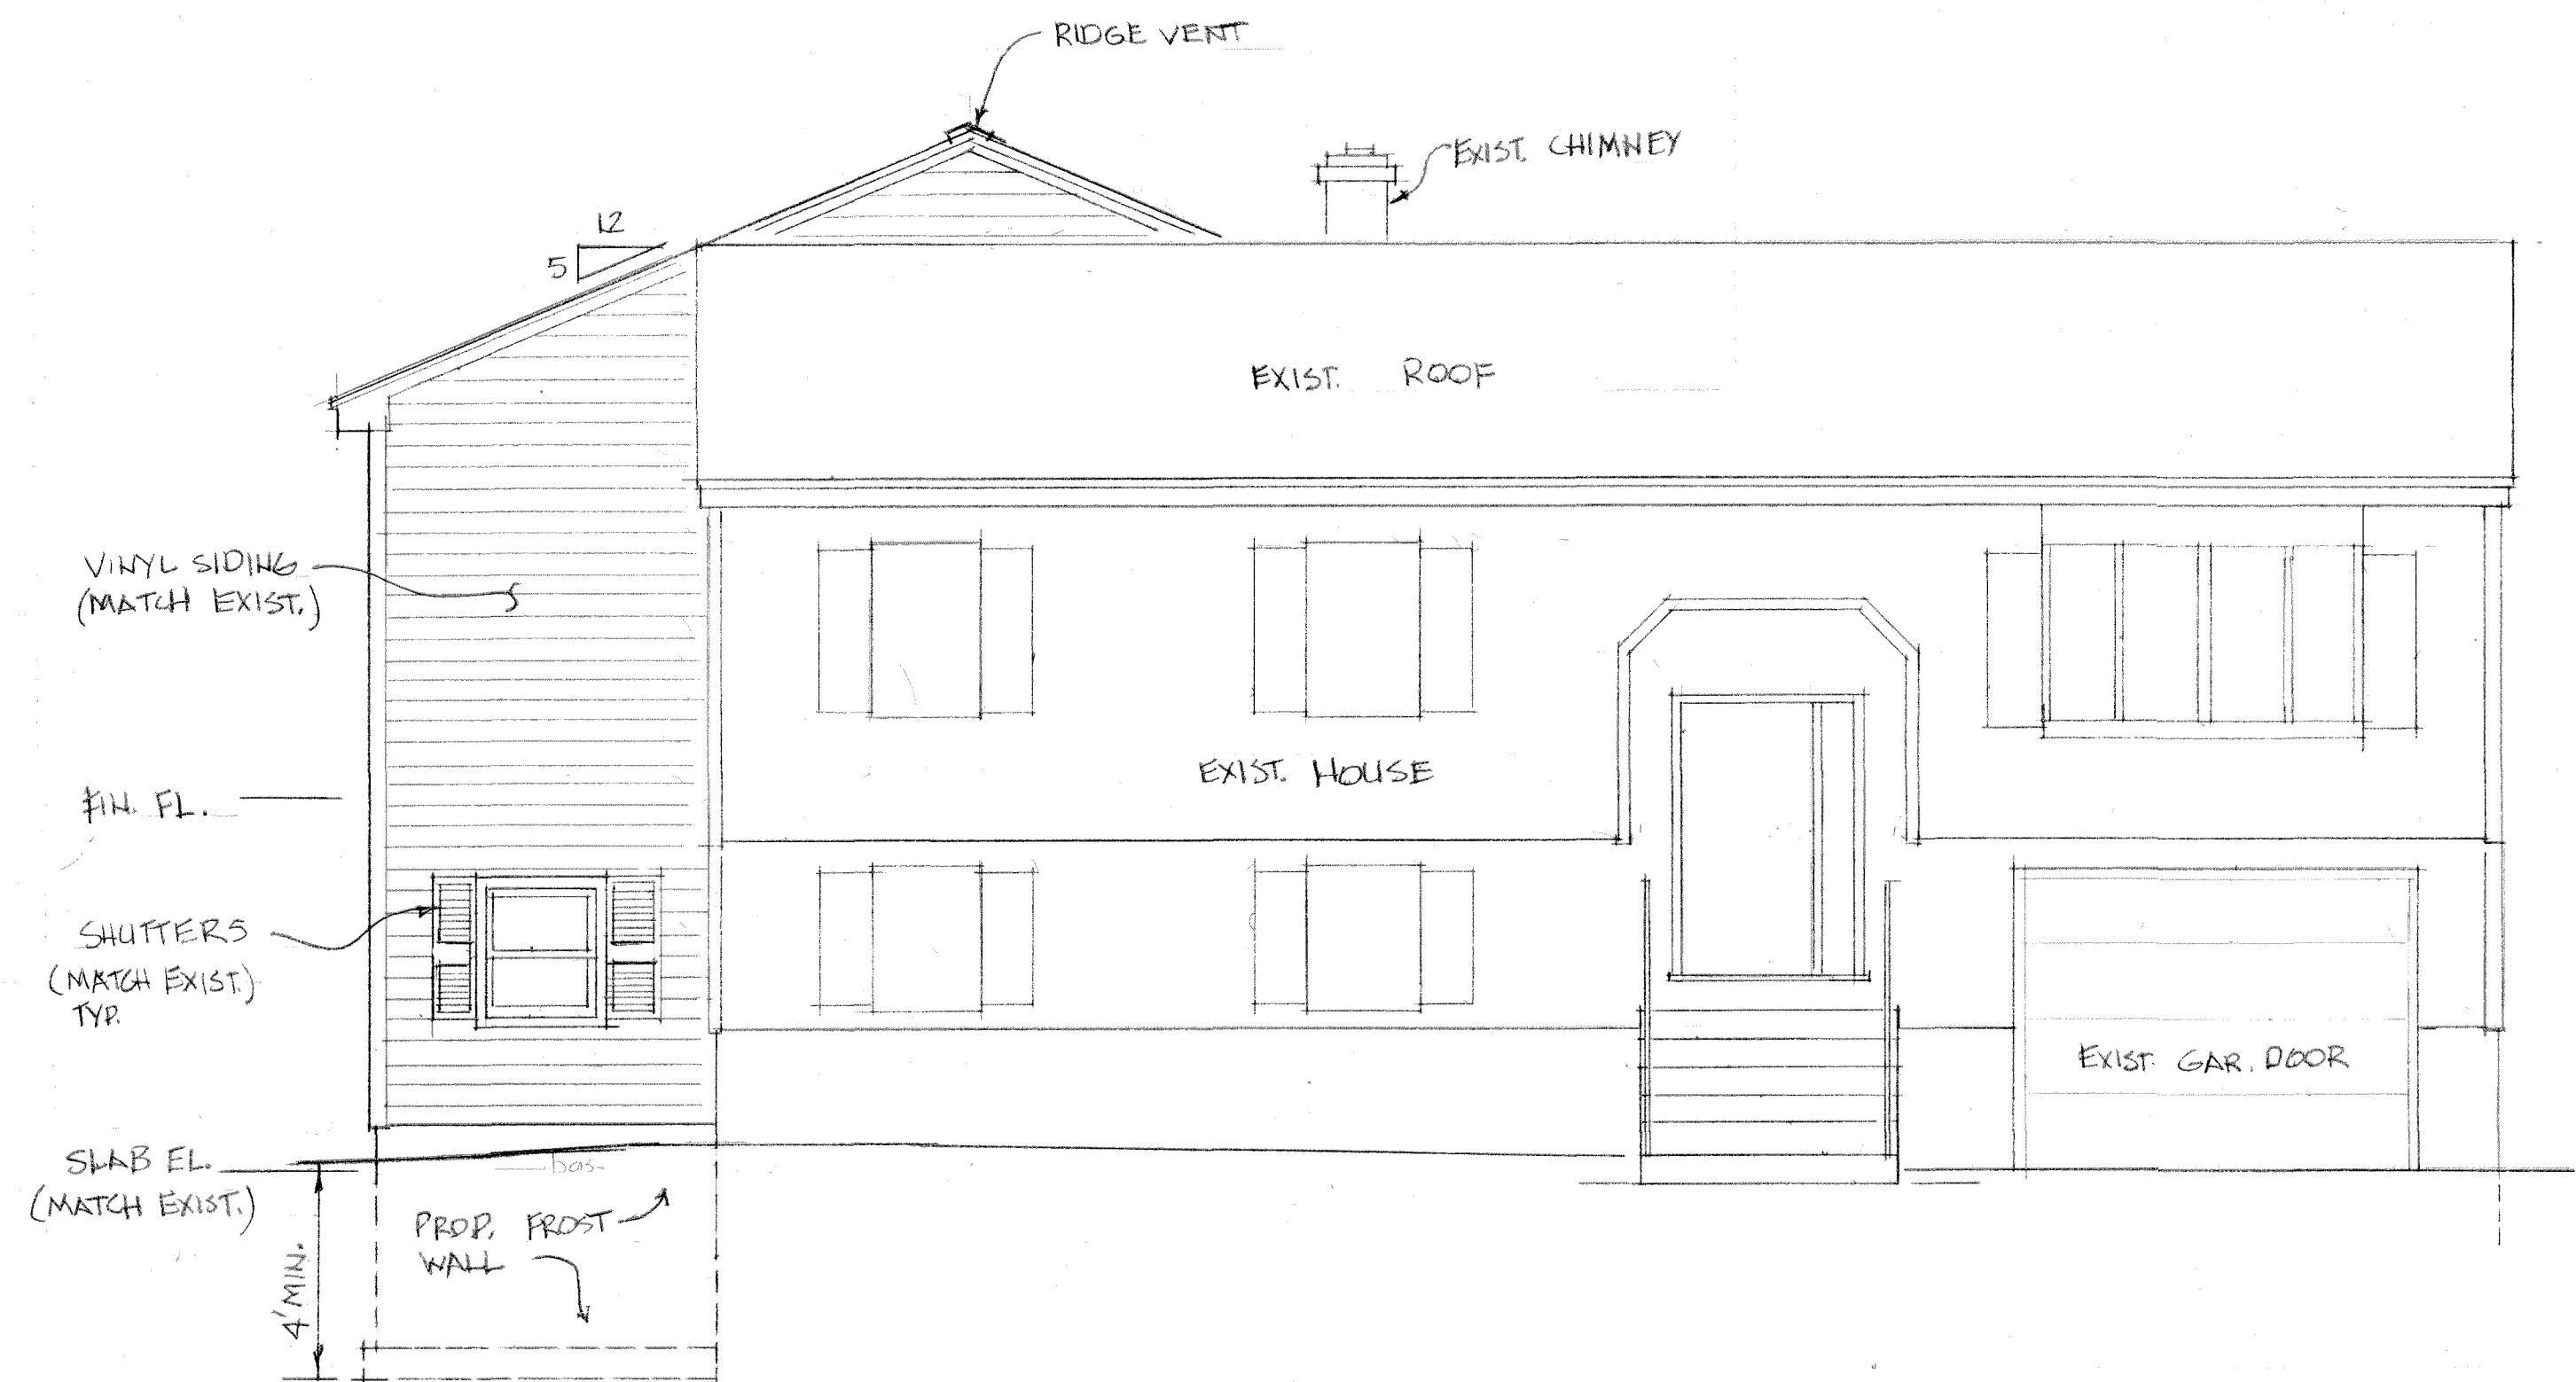

FRONT ELEVATION
SCALE: 1/4" = 1'-0"

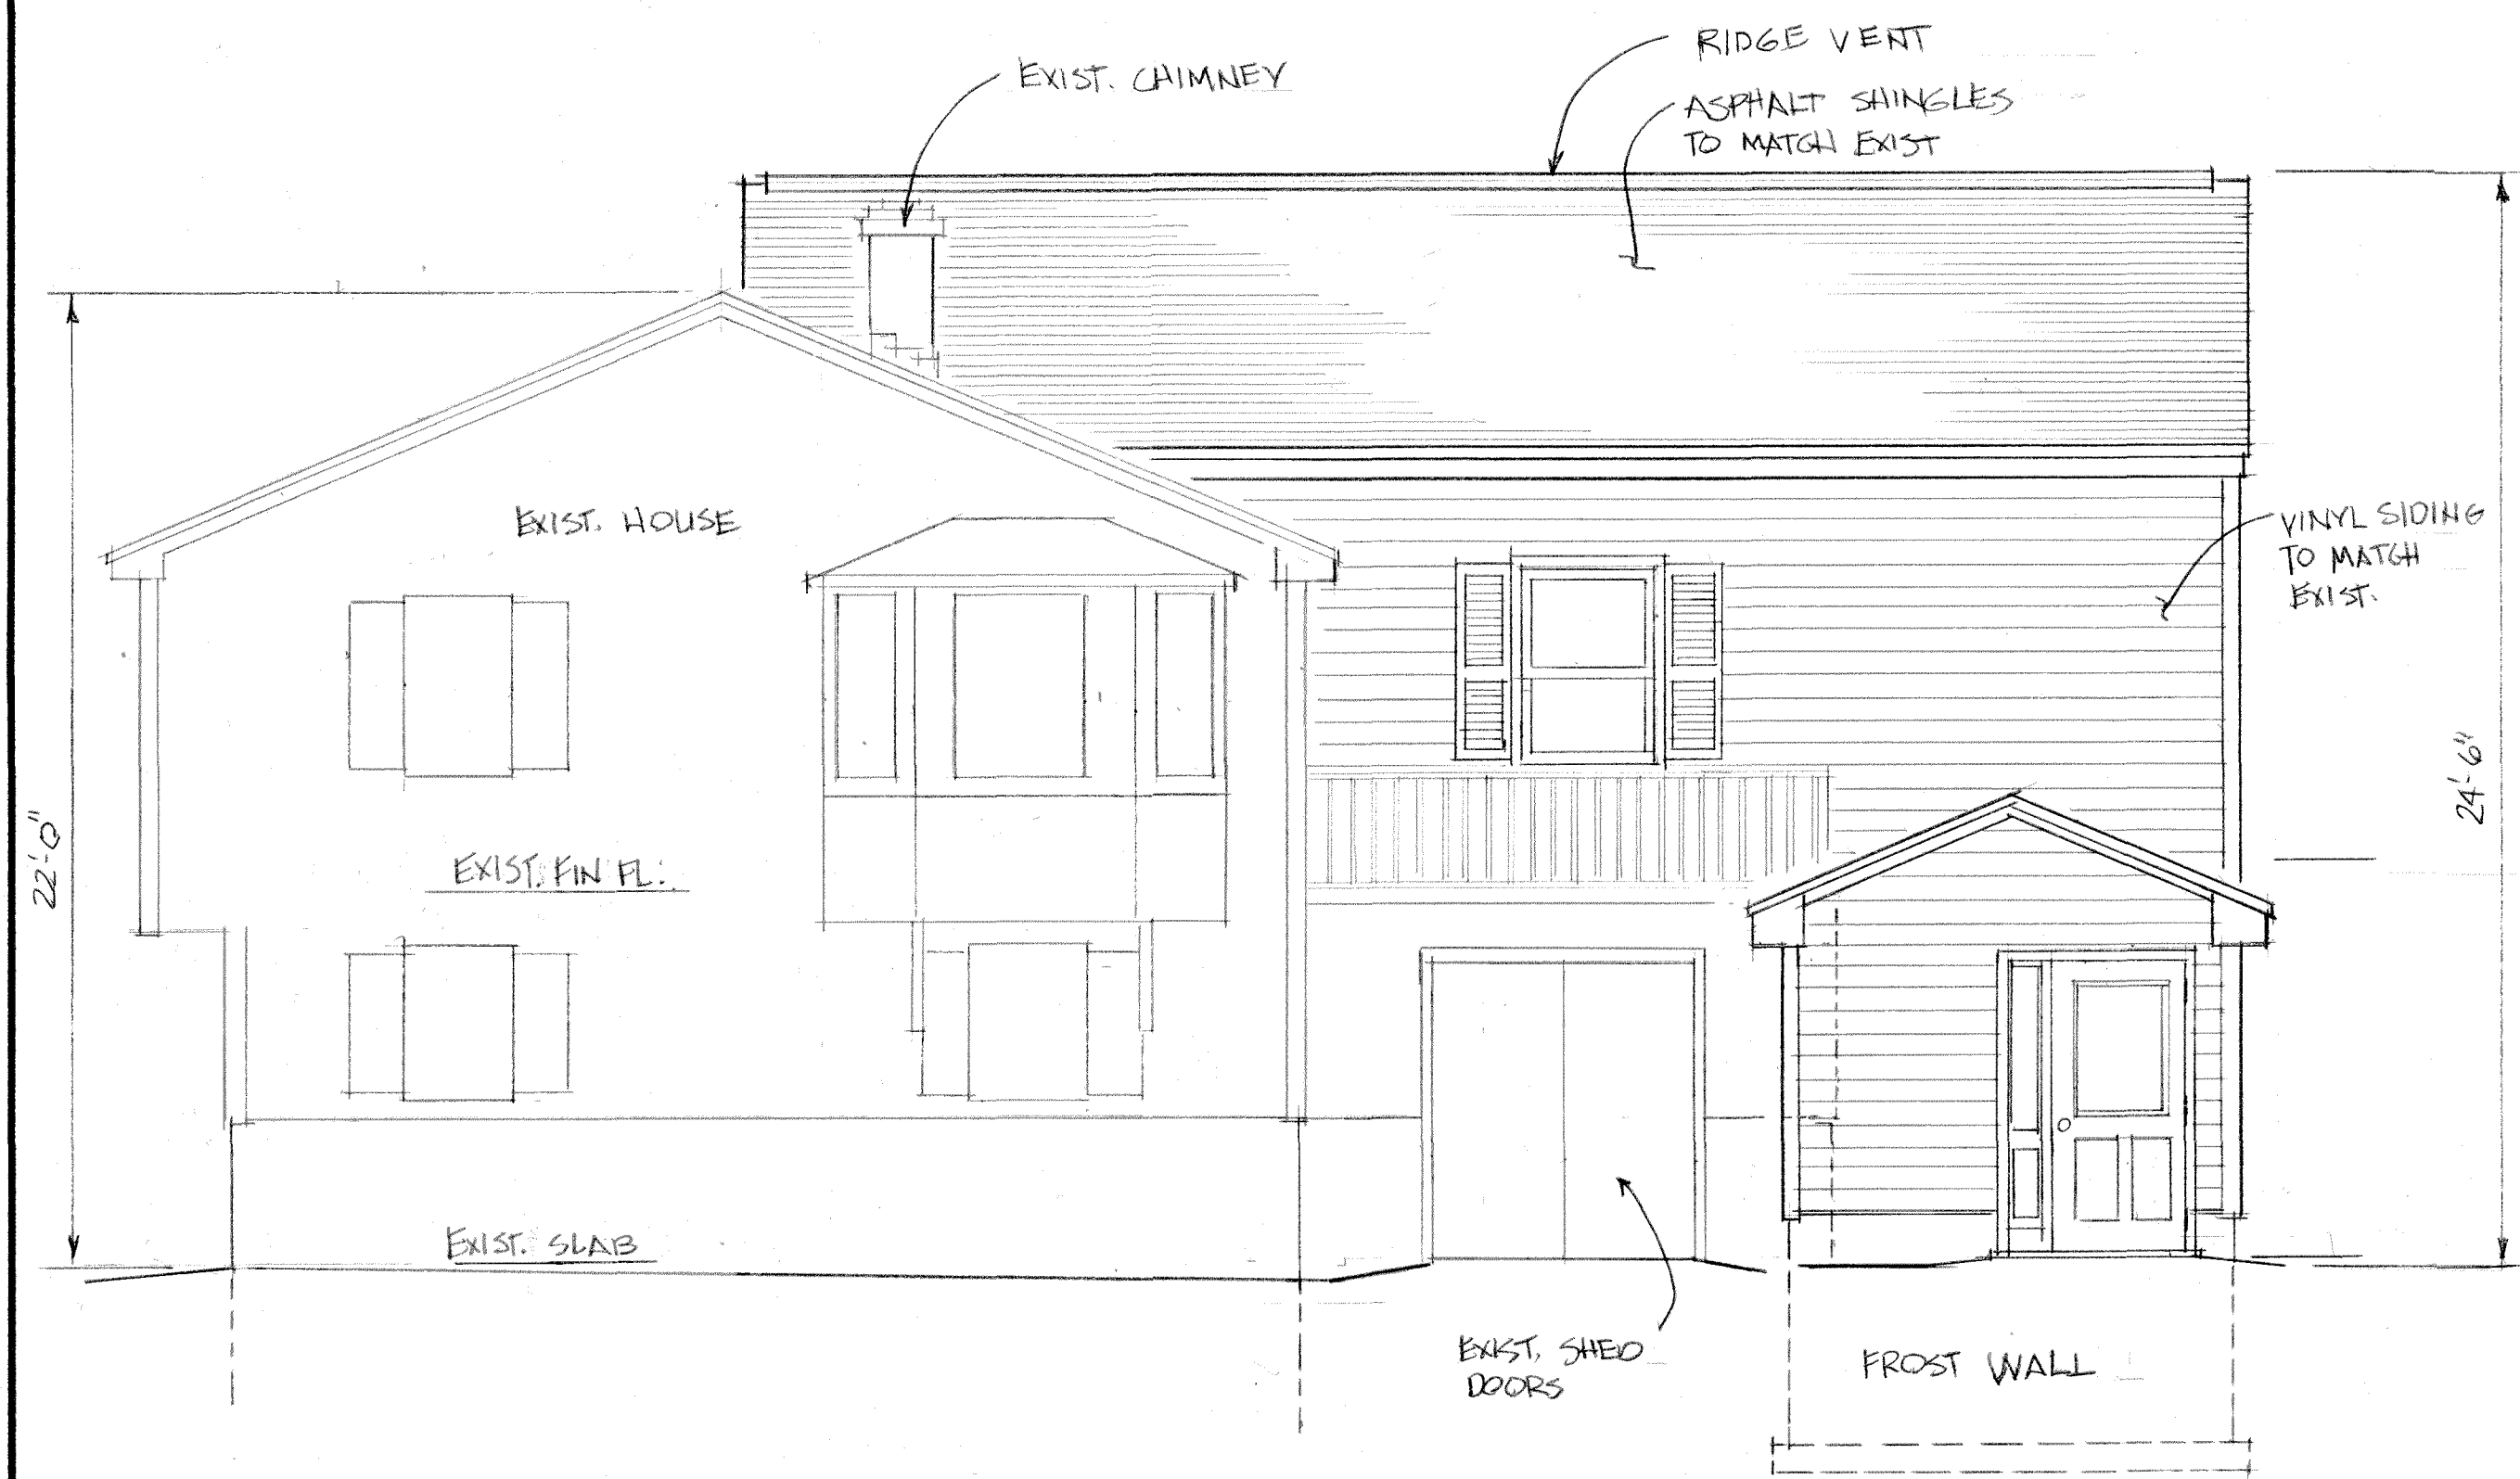

RIGHT SIDE ELEVATION
SCALE: 1/4" = 1'-0"



REAR ELEVATION
SCALE: 1/4" = 1'-0"

BUILDING
ELEVATIONS

PROJECT NAME
RITA STOGRYN

OWNER:
WILLIAM + RITA STOGRYN
66 CLINTON ST.
AMESBURY, MA
01913

APPLICANT:
RITA STOGRYN
66 CLINTON ST.
AMESBURY, MA
01913

REPRESENTATIVE:
DENIS HAMEL
2 SULLIVAN DRIVE
EAST KINGSTON, NH
03827

REVISIONS

REV	DATE	DESCRIPTION	BY

DES. BY: D.HAMEL
DR. BY: D.HAMEL
CR. BY:
DATE: JAN 15, 2024
SCALE: 1/4" = 1'-0"

SHEET A-2

