



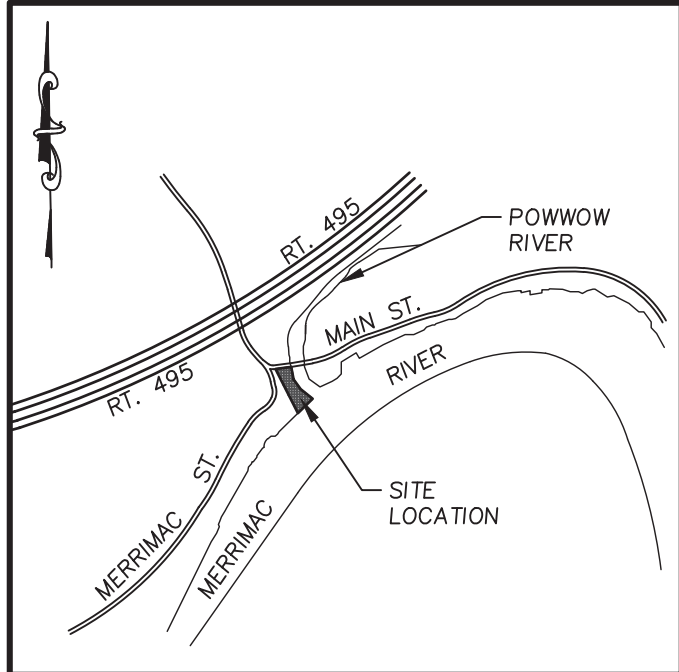

LOCUS MAP
N.T.S.

100-YEAR FLOOD
ELEVATION = 11.0
ZONE AE


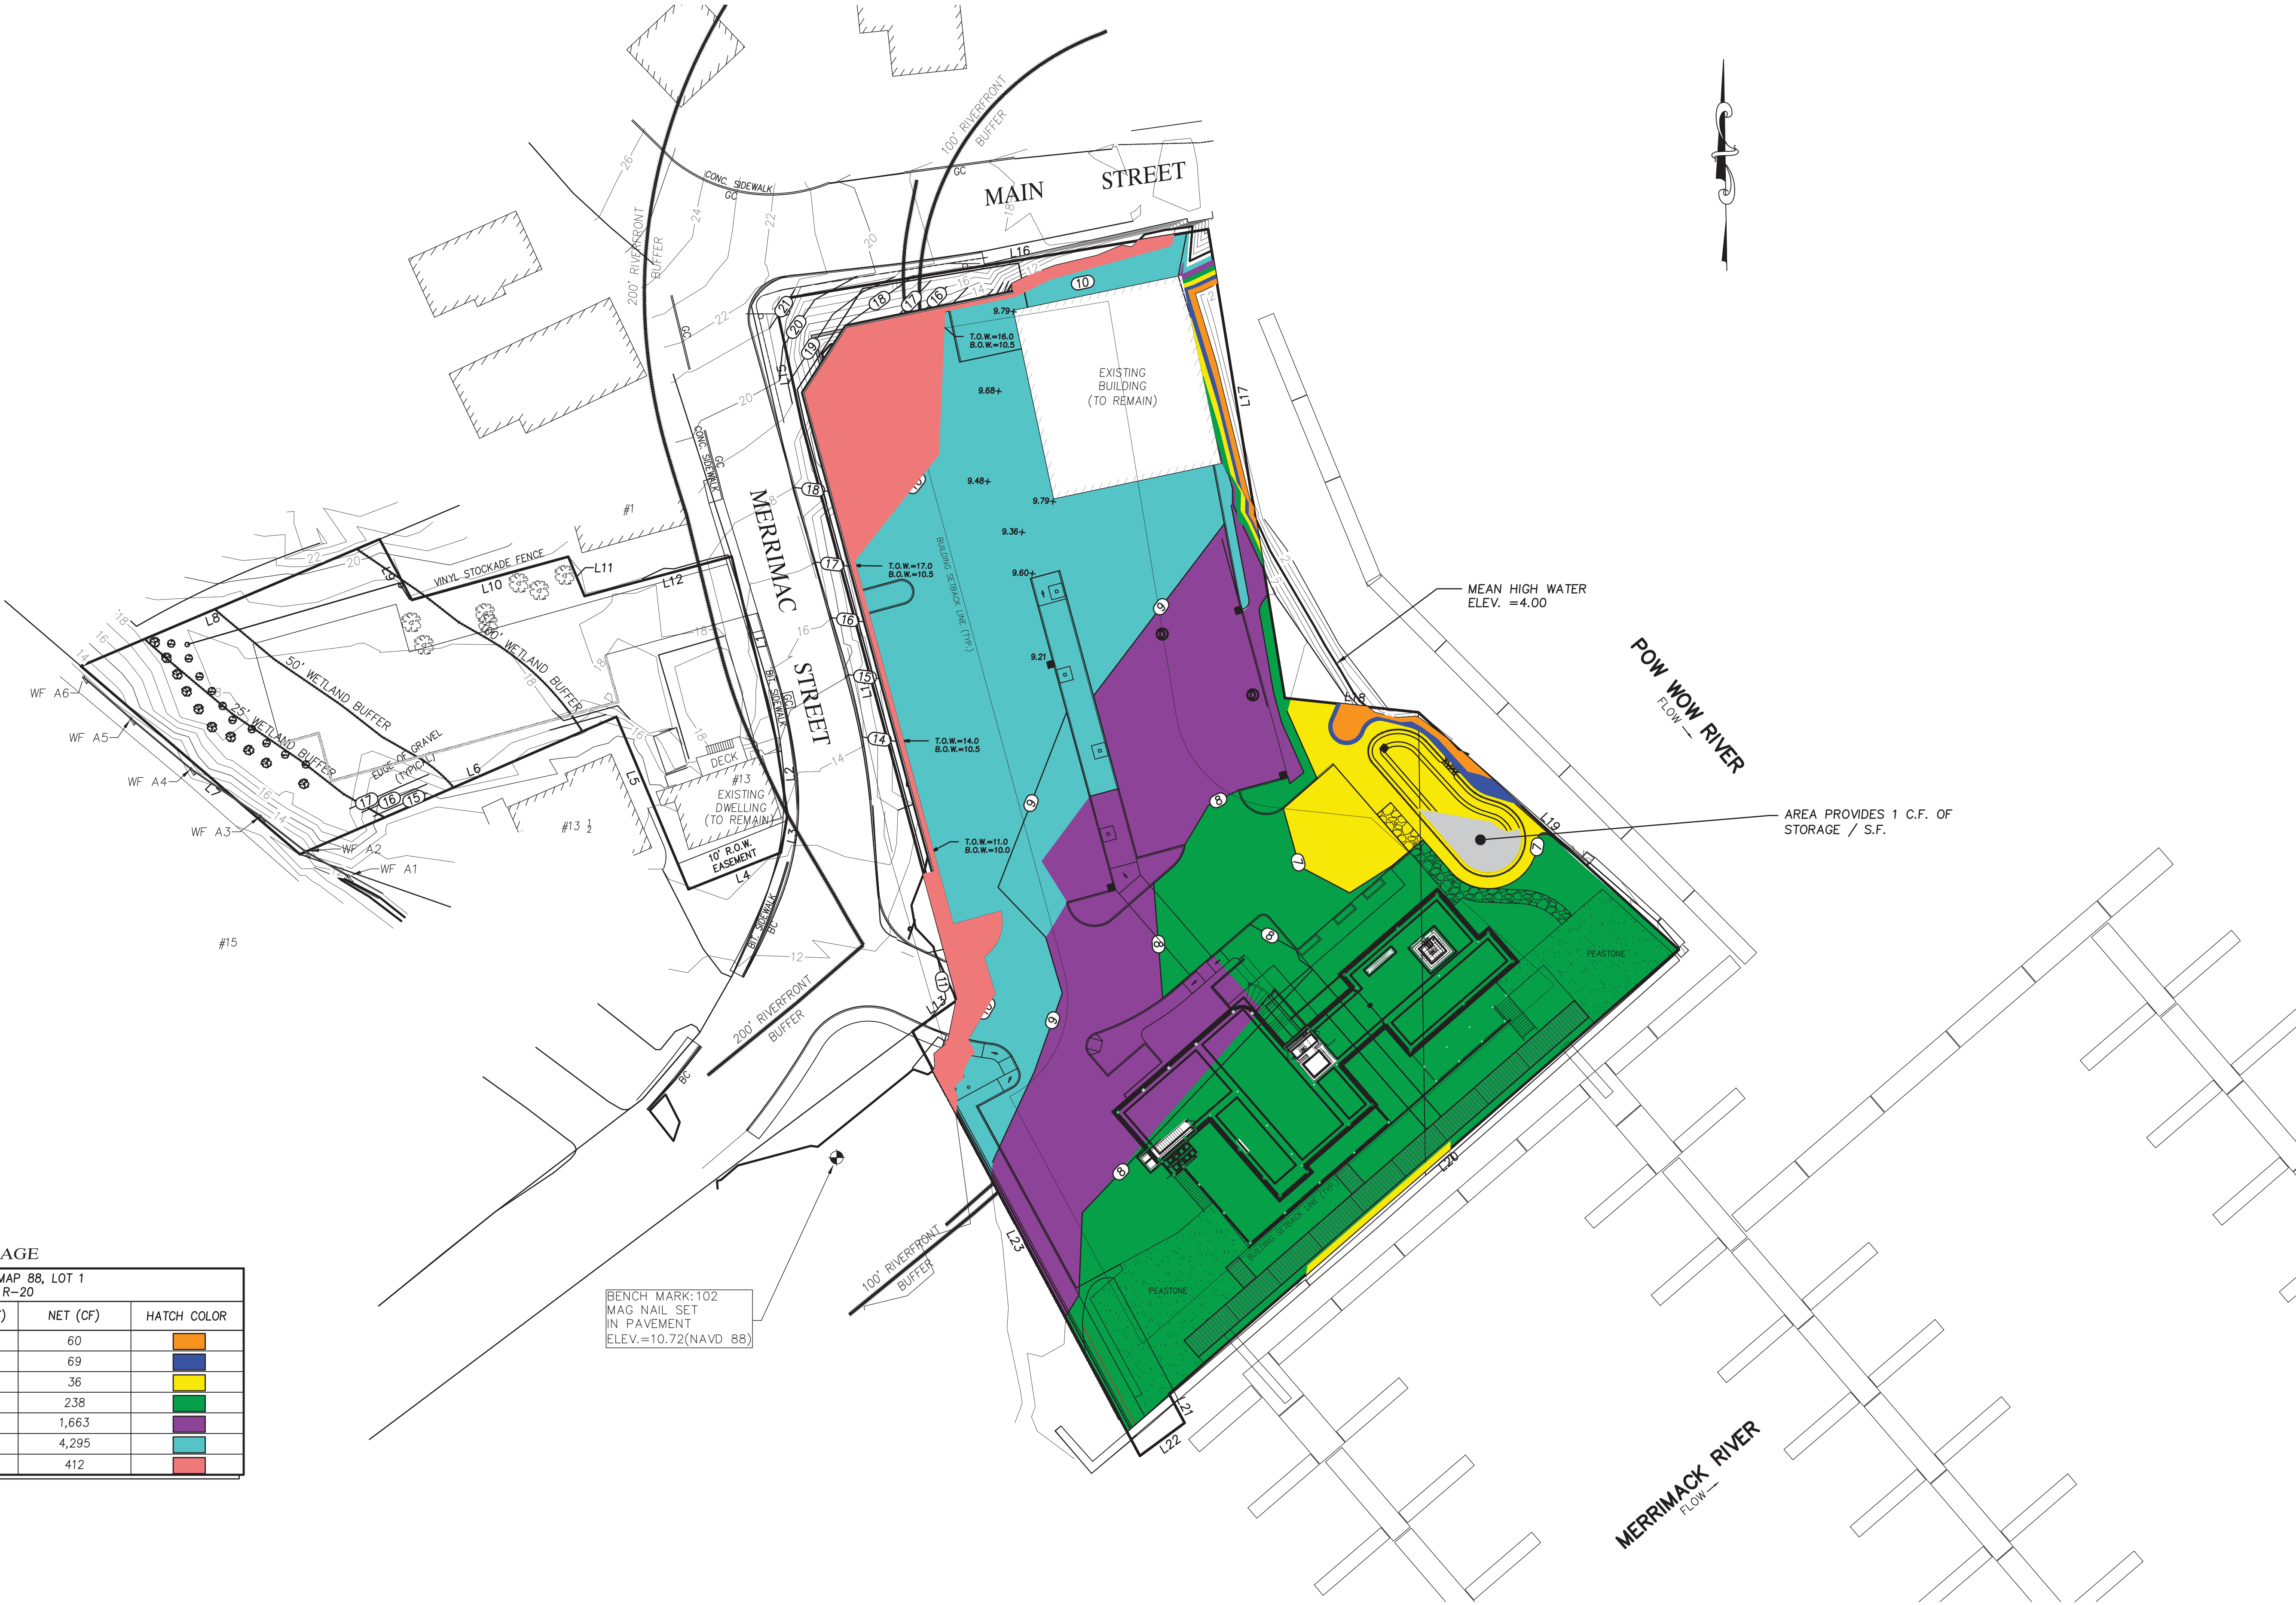


FLOOD STORAGE

ADDRESS - ASSESSORS MAP 88, LOT 1 ZONING DISTRICT R-20				
	EXISTING (CF)	PROPOSED (CF)	NET (CF)	HATCH COLOR
6-7	131	191	60	
5-6	244	313	69	
6-7	2,274	2,310	36	
7-8	10,760	10,998	238	
8-9	4,086	5,849	1,663	
9-10	4,064	8,364	4,295	
10-11	1,200	1,612	412	

NOTES:

THE PROPOSED VOLUMES SHOWN DO NOT INCLUDE
THE ADDITIONAL AVAILABLE VOLUME PER EACH
INCREMENTAL FOOT ABOVE GRADE FOR THE 3
BUILDINGS THAT ARE BEING REMOVED.

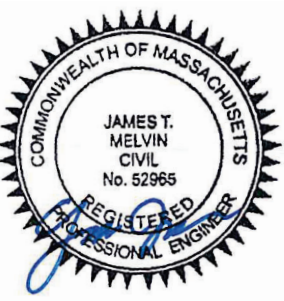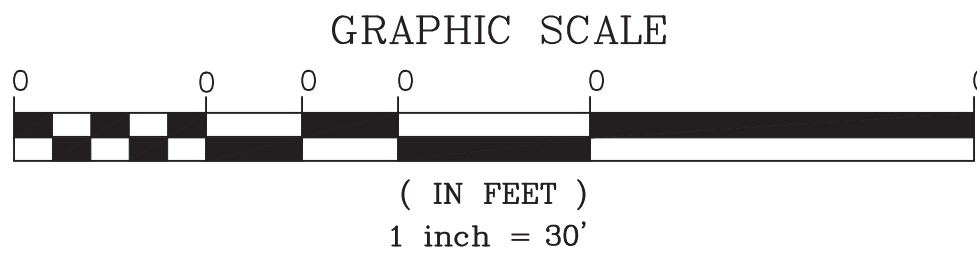

PREPARED FOR
14 MERRIMACK STREET, LLC
14 MERRIMACK STREET
AMESBURY, MA 01913

NO.	DATE	DESCRIPTION	BY
1	7/24/24	RESPONSE TO PEER REVIEW	J.T.M.



MILLENNIUM ENGINEERING, INC.
ENGINEERING AND LAND SURVEYING
62 ELM ST. SALISBURY, MA 01952 (978) 463-8980
13 HAMPTON RD. EXETER, NH 03833 (603) 778-0528

SCALE: 1"=30'	CALC. BY: S.R.C.	PROJECT: M214054
DATE: MAR. 11, 2024	CHKD. BY: J.T.M.	

SITE PLAN
IN
AMESBURY, MA
AT
14 MERRIMACK STREET

**PROPOSED
FLOOD
STORAGE
PLAN**
SHEET: 2 OF 2