


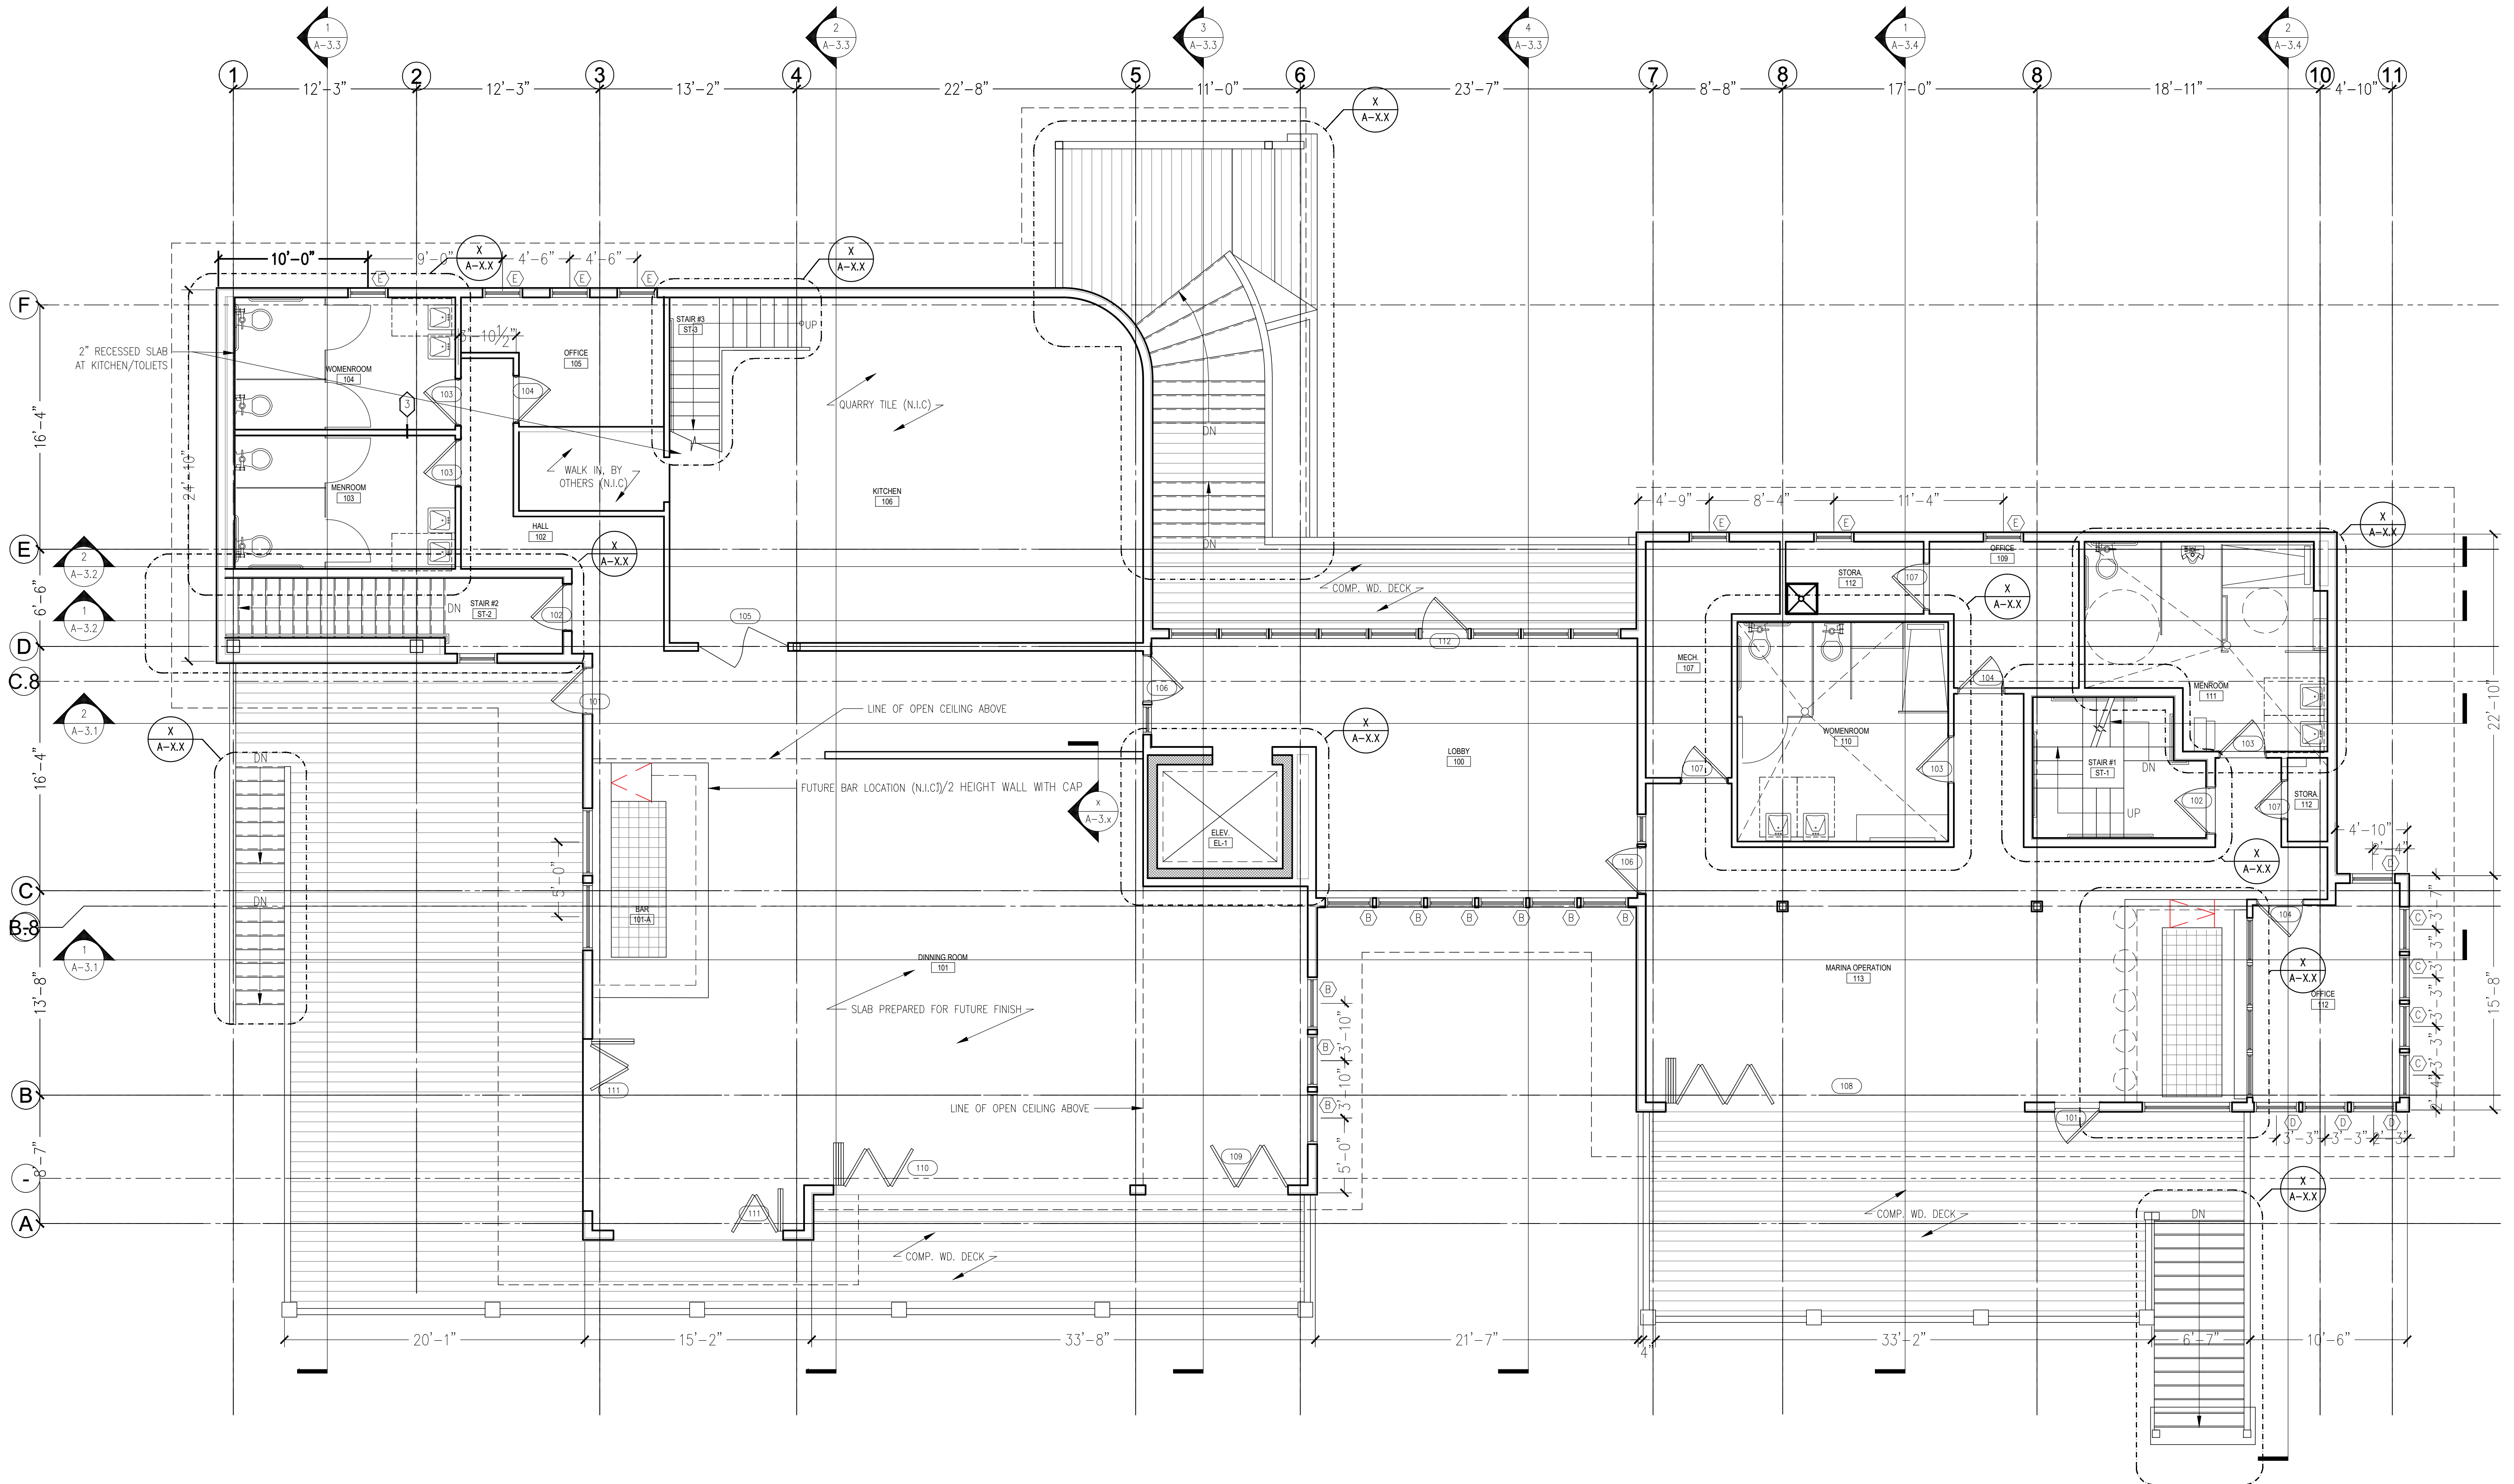

SCALE: 3/16" = 1'-0"

GENERAL NOTES:
A. NOT IN CONTRACT (N.I.C) ITEMS ONE FUTURE WORK ALT RESTAURANT
FIT-OUT BY OTHER. RESTAURANT TO BE WHITE-BO READY FOR FIT-OUT



Seger architects, inc

83 North Street
Salem, Massachusetts 01970
Telephone: 978-744-0208
www.segerarchitects.com

PROJECT ARCHITECT

SEAL

PROJECT CONSULTANTS

MARINA AT
AMESBURY POINT
14 Merrimac St.
Amesbury, MA
01913

PROJECT INFORMATION

OWNER INFORMATION

No.	Description	Date
PROJECT REVISIONS		


Job No.:	2021-072
Date:	July 13, 2023
Scale:	As Noted
Designed By:	JAS,DR
Drawn By:	JAS,DR,SL
Checked By:	JAS
Approved By:	JAS
Copyright © by Seger Architects, Inc. All rights reserved.	

FIRST FLOOR PLAN

SHEET NAME

A-1.2

SHEET NO.

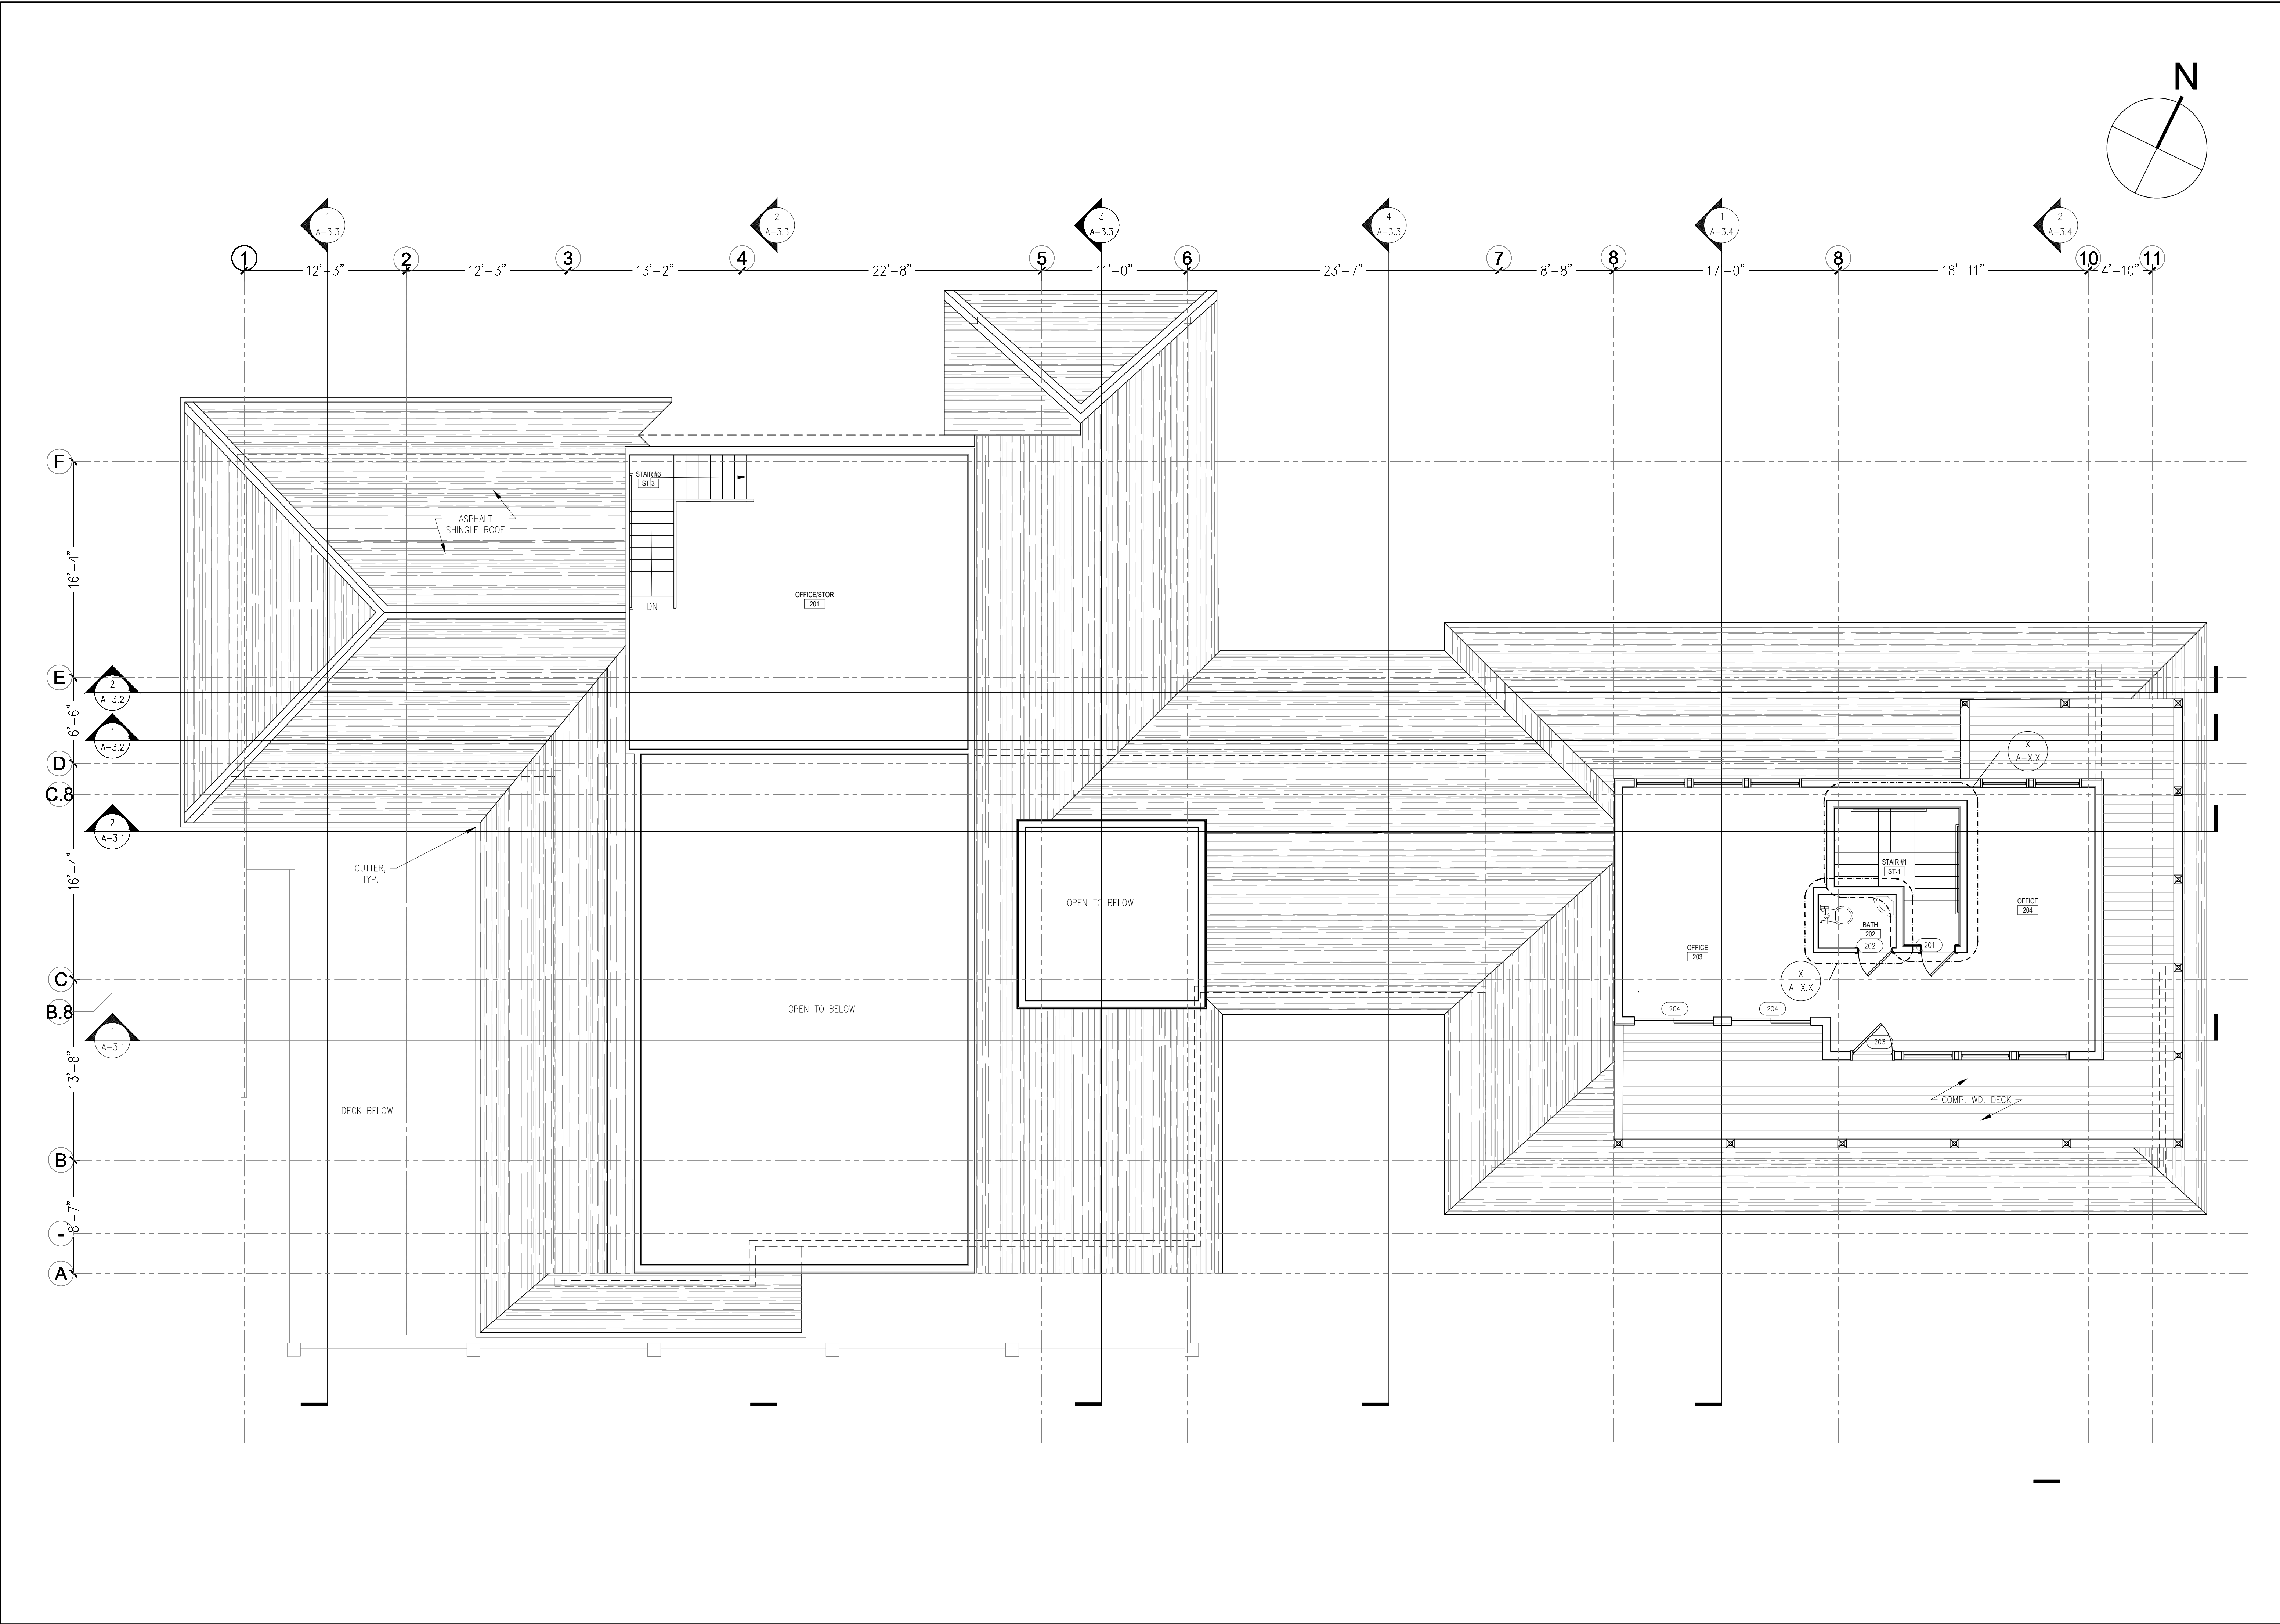

Segerarchitects, inc

83 North Street
Salem, Massachusetts 01970
Telephone: 978-744-0208
www.segerarchitects.com

PROJECT ARCHITECT

SEAL

PROJECT CONSULTANTS

MARINA AT
AMESBURY POINT
14 Merrimac St.
Amesbury, MA
01913

PROJECT INFORMATION

OWNER INFORMATION

No.	Description	Date

PROJECT REVISIONS

Job No.:	2021-072
Date:	July 13, 2023
Scale:	As Noted
Designed By:	JAS,DR
Drawn By:	JAS,DR,SL
Checked By:	JAS
Approved By:	JAS
Copyright © by Seger Architects, Inc. All rights reserved.	

SECOND
FLOOR PLAN

SHEET NAME

A-1.3

SHEET NO.

No.	Description	Date
-----	-------------	------

PROJECT REVISIONS



Job No.:	2021-072
Date:	July 13, 2023
Scale:	As Noted
Designed By:	JAS,DR
Drawn By:	JAS,DR,SL
Checked By:	JAS
Approved By:	JAS
Copyright © by Seger Architects, Inc. All rights reserved.	


ROOF PLAN

SHEET NAME

A-1.4

SHEET NO.

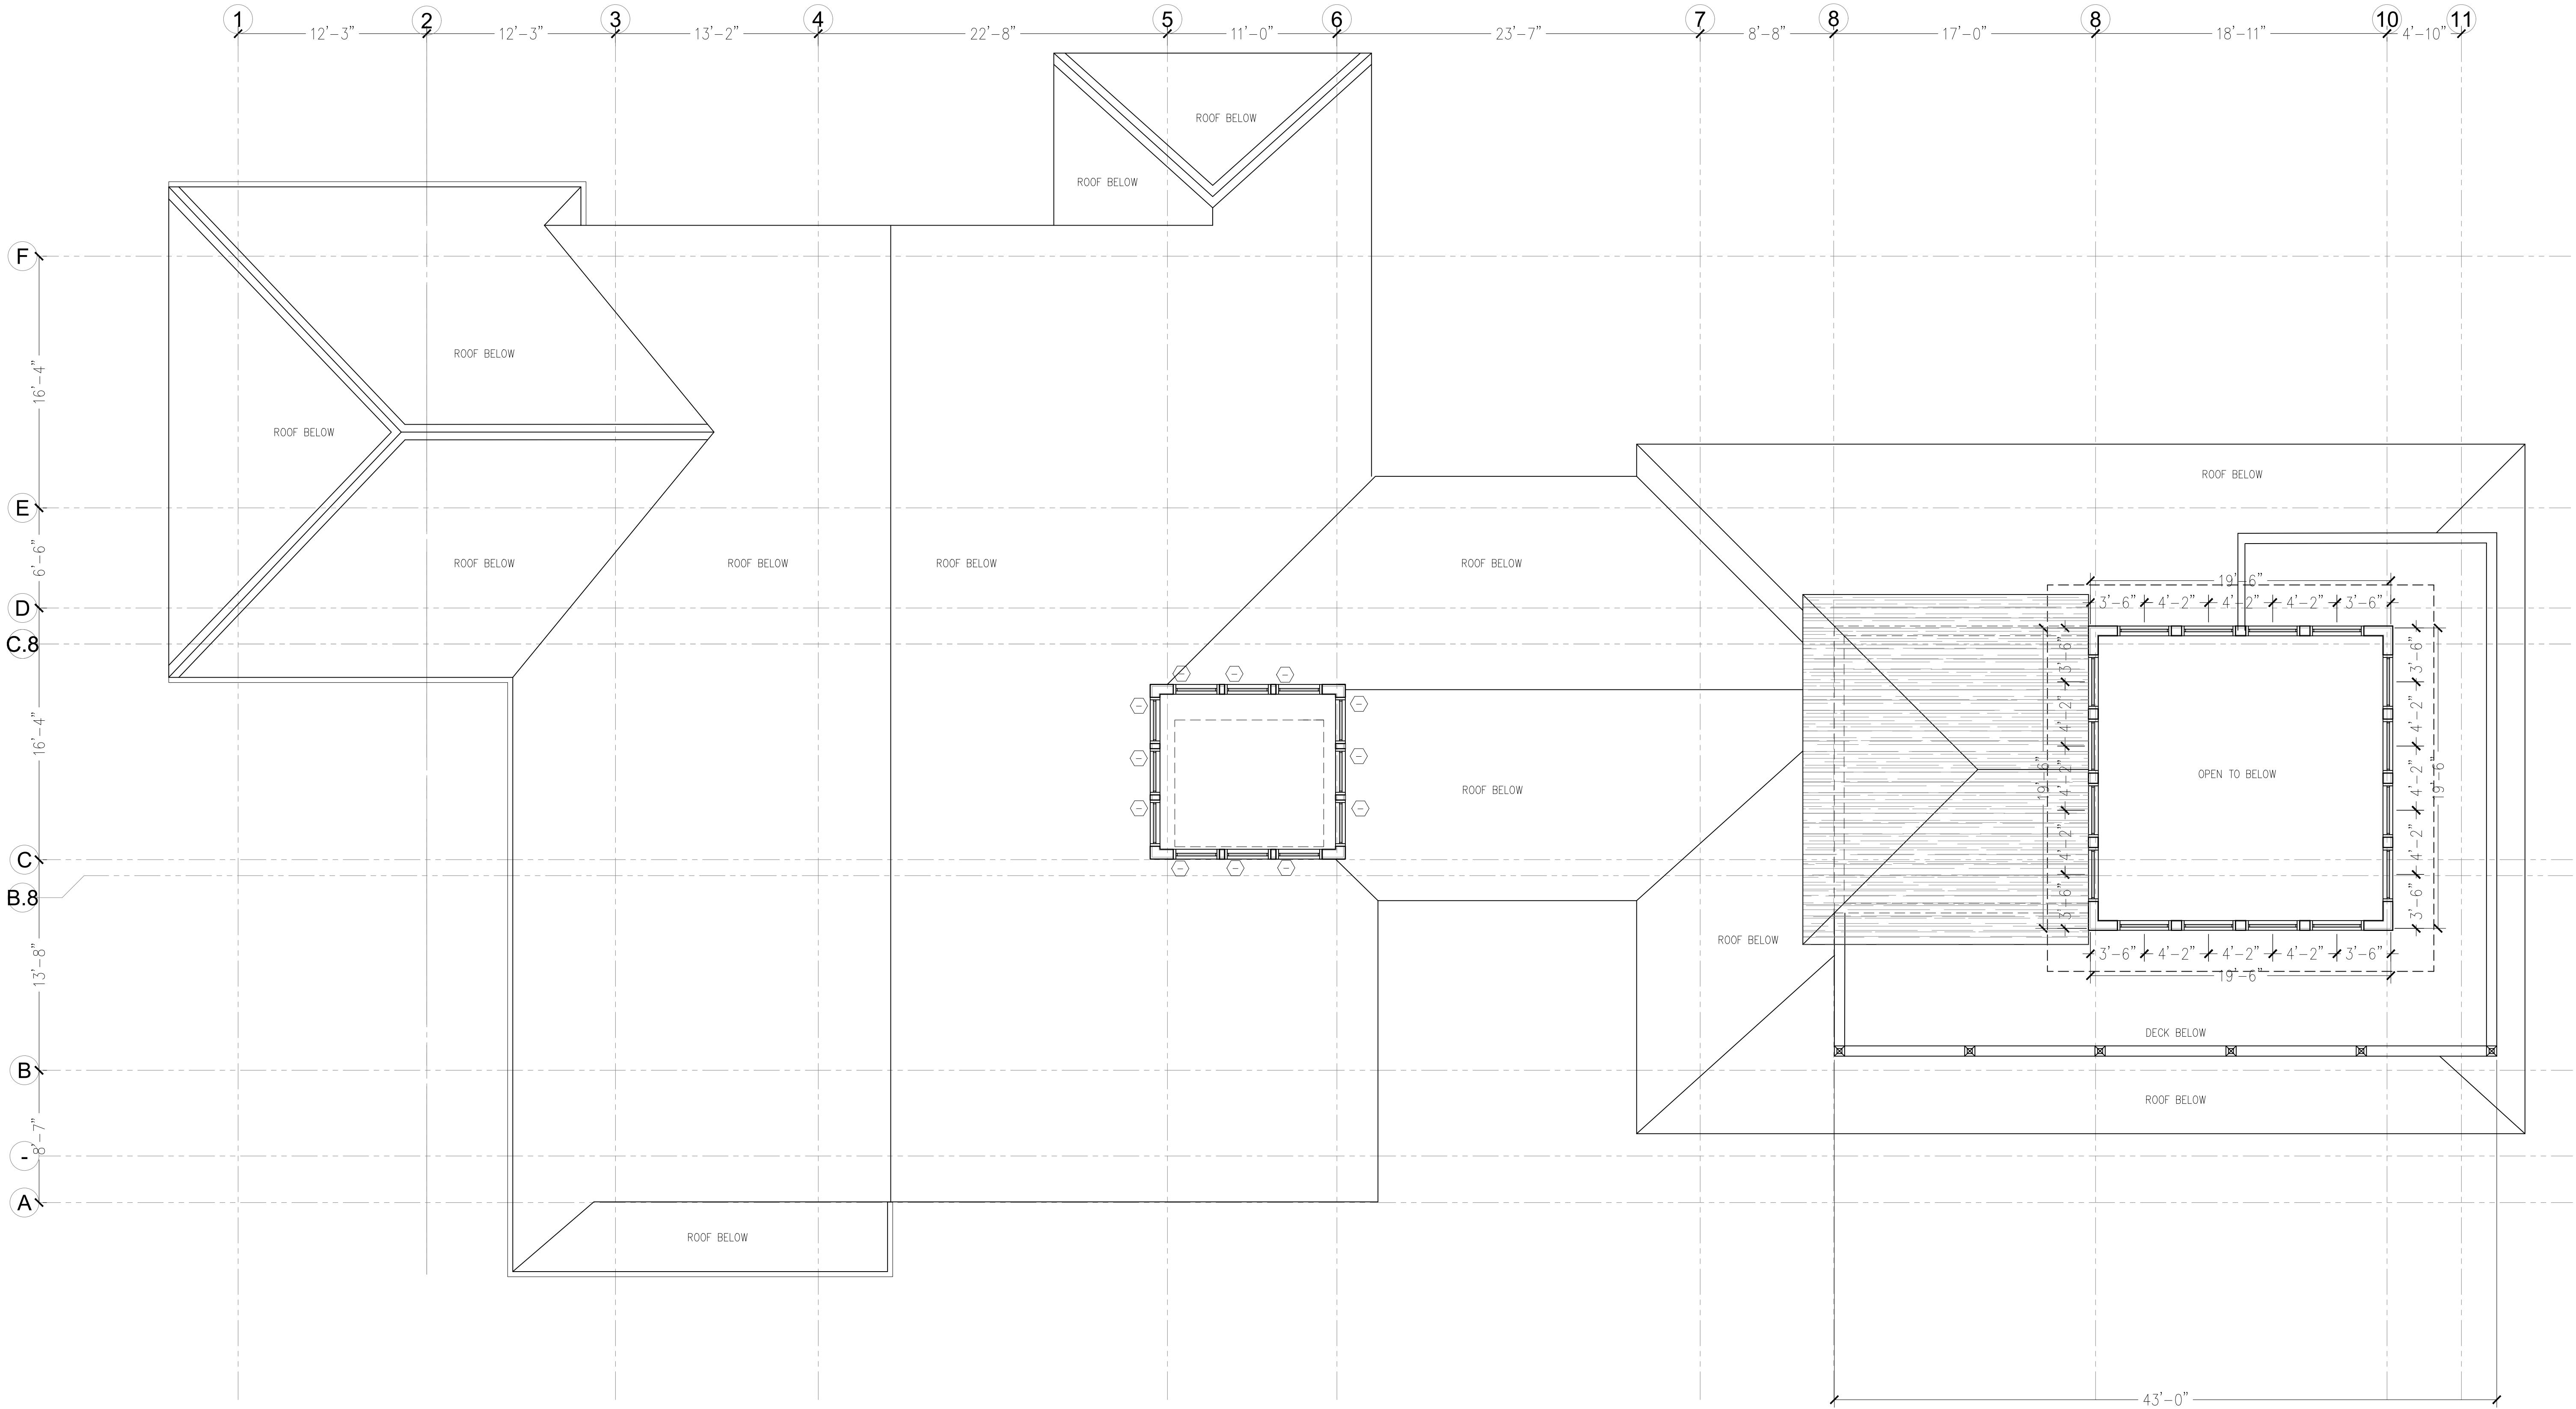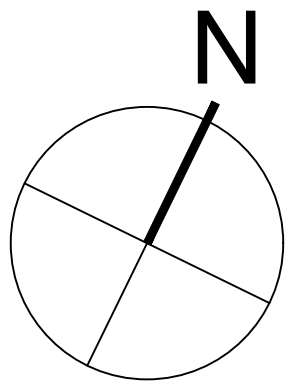

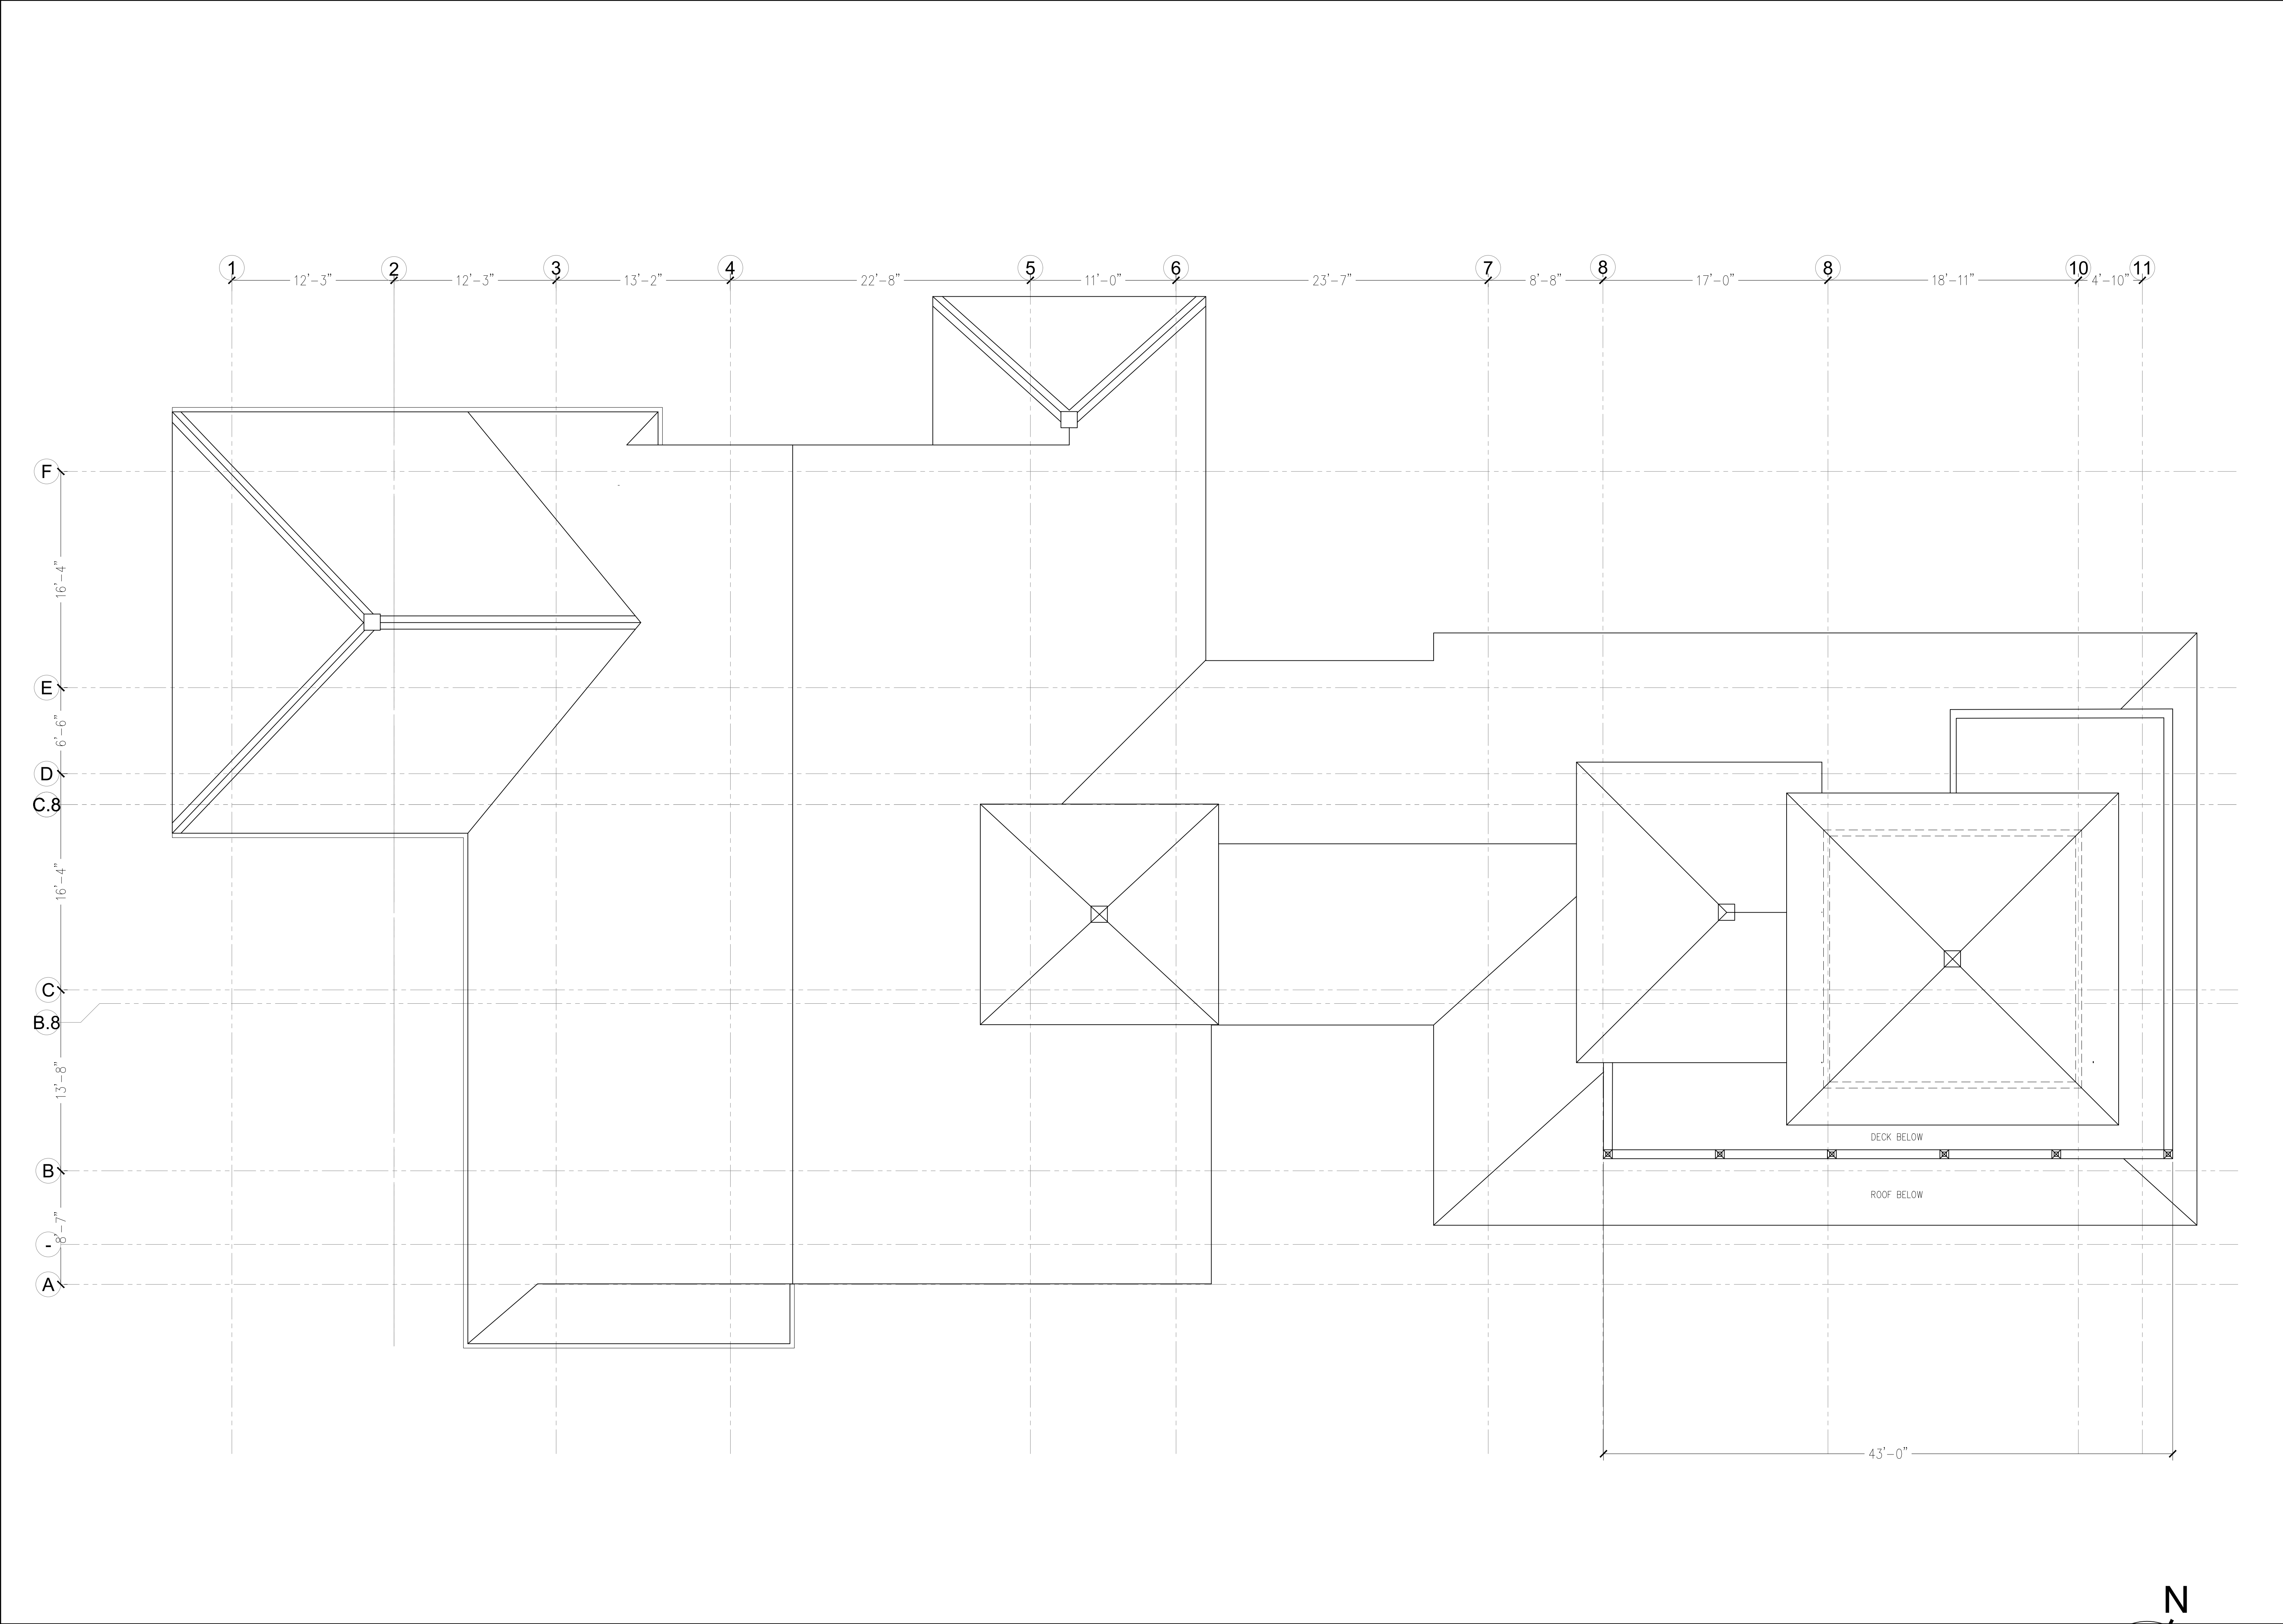

Seger

architects, inc

83 North Street
Salem, Massachusetts 01970
Telephone: 978-744-0208
www.segerarchitects.com

PROJECT ARCHITECT

SEAL

PROJECT CONSULTANTS

MARINA AT
AMESBURY POINT
14 Merrimac St.
Amesbury, MA
01913

PROJECT INFORMATION

OWNER INFORMATION

No.	Description	Date

PROJECT REVISIONS

Job No.:	2021-072
Date:	July 13, 2023
Scale:	As Noted
Designed By:	JAS,DR
Drawn By:	JAS,DR,SL
Checked By:	JAS
Approved By:	JAS
Copyright © by Seger Architects, Inc. All rights reserved.	



ROOF PLAN

SHEET NAME

A-1.4

SHEET NO.

7-13-2023 – DD Review

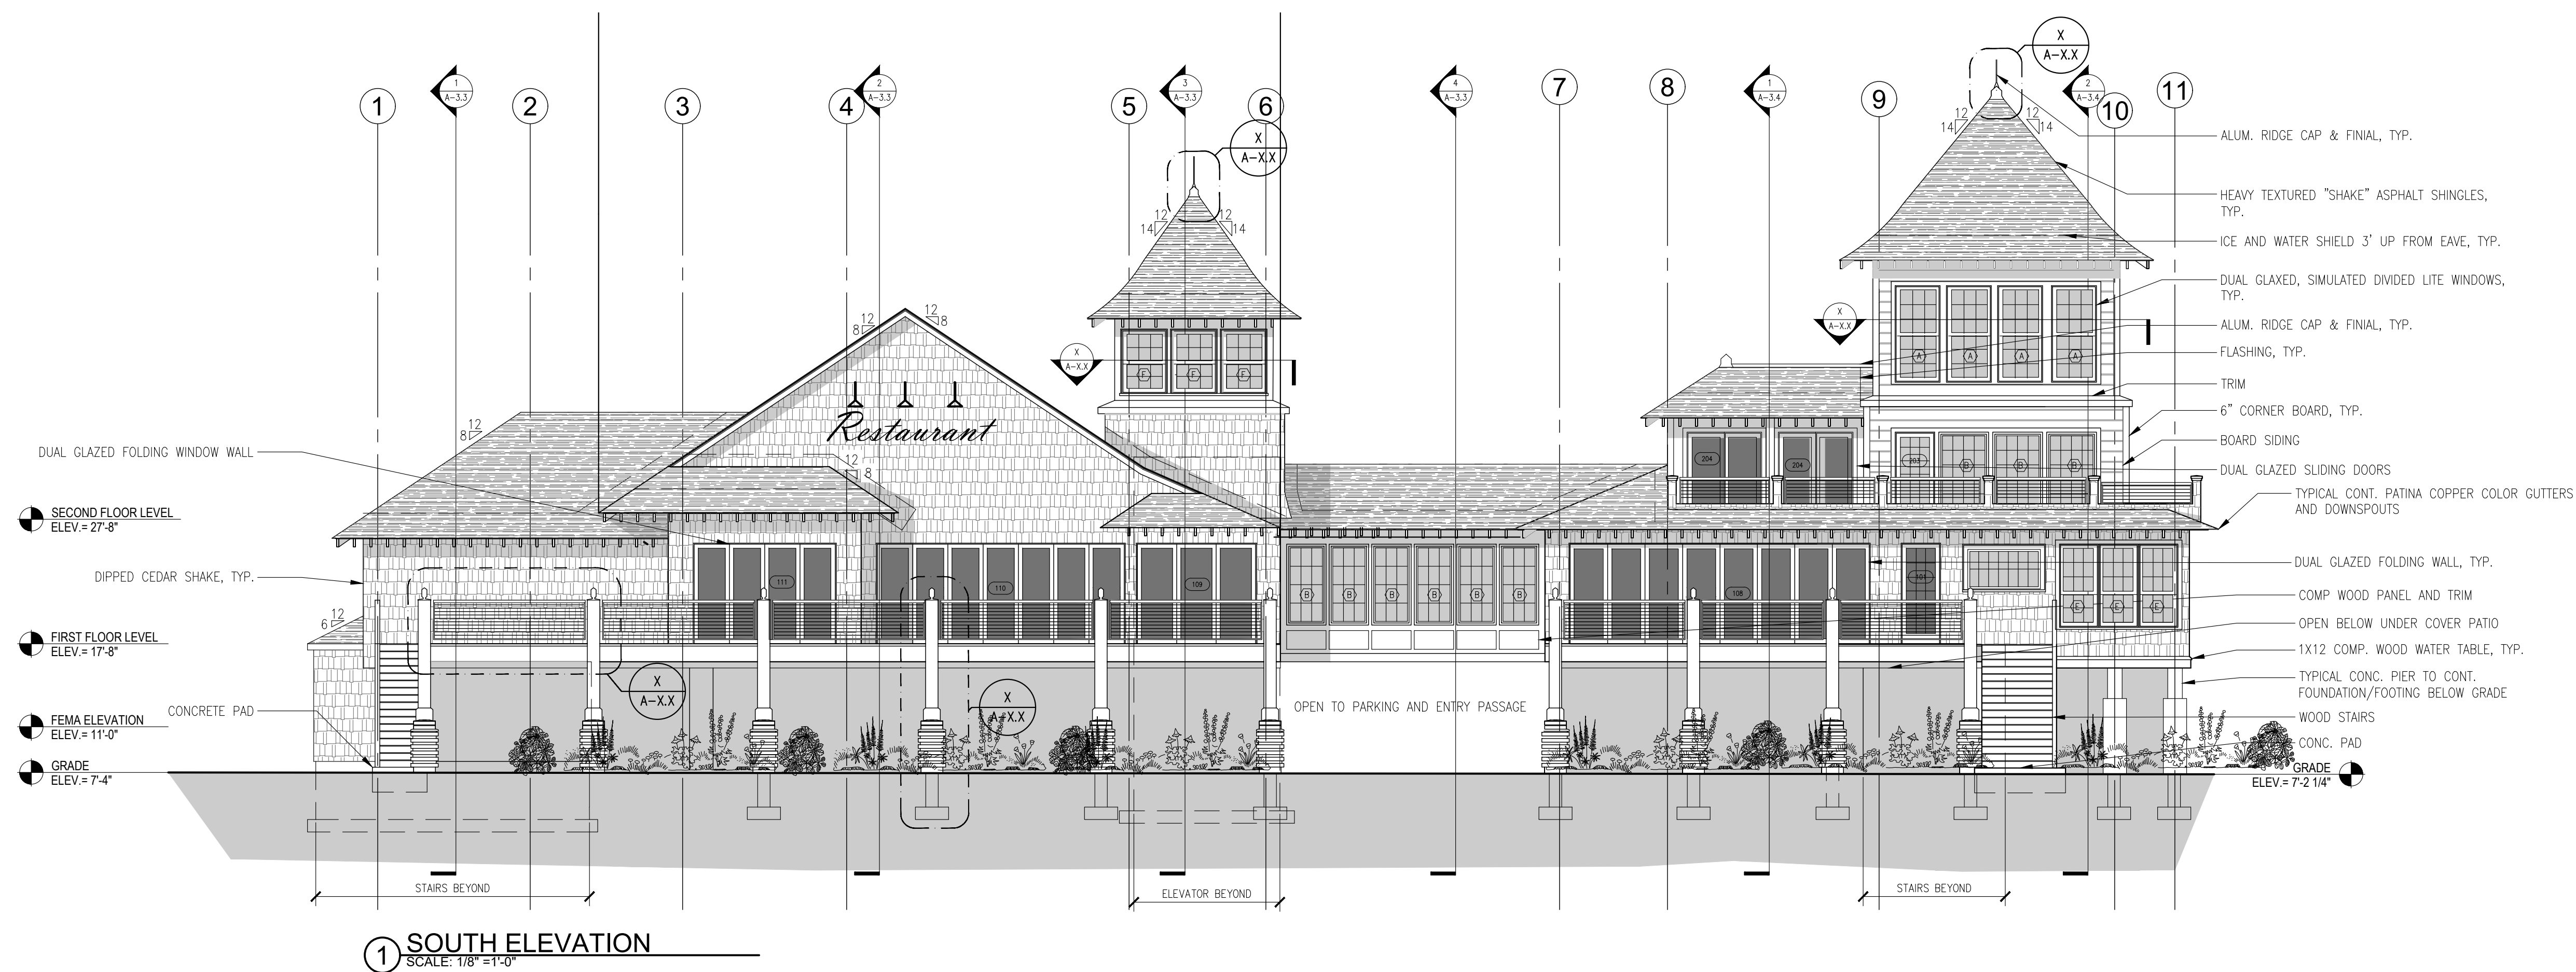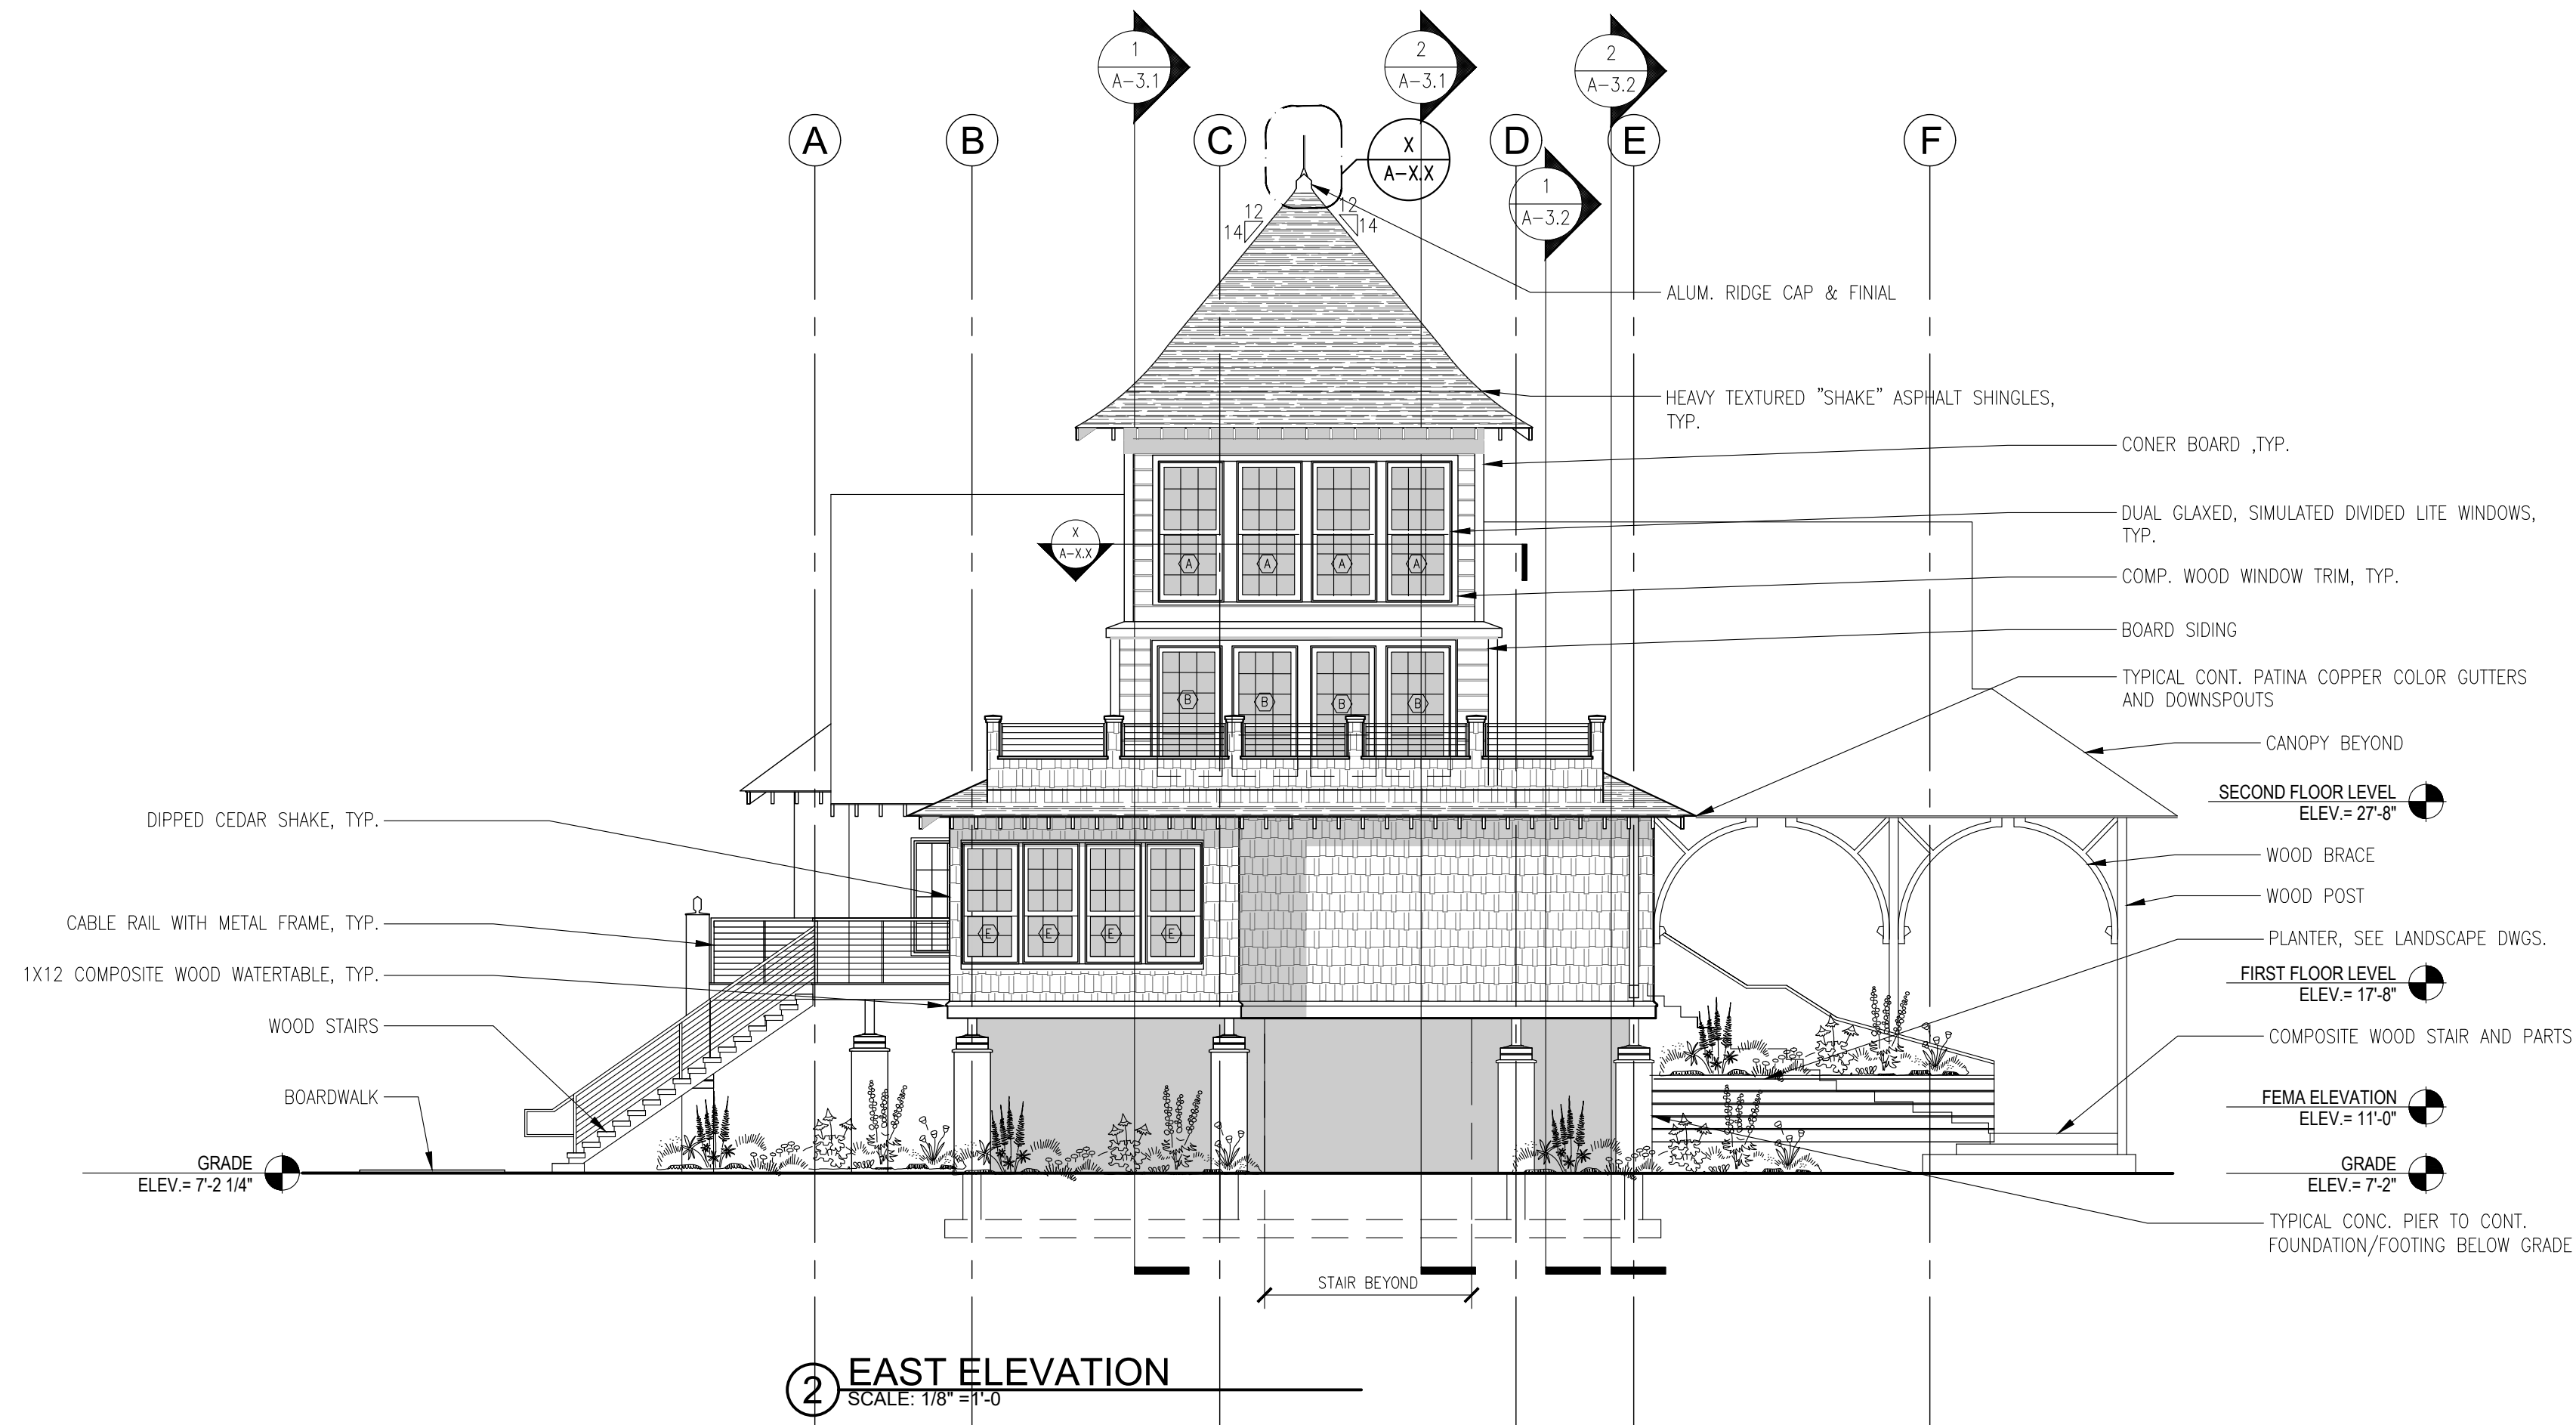

PROJECT ARCHITECT	
SEAL	



PROJECT CONSULTANTS	

MARINA AT
AMESBURY POINT
2 Merrimac St.
Amesbury, MA
01913

PROJECT REVISIONS		
No.	Description	Date

Job No.:	2021-072
Date:	JULY 29, 2024
Scale:	As Noted
Designed By:	JAS,DR
Drawn By:	JAS,DR,SL
Checked By:	JAS
Approved By:	JAS
Copyright © by Seger Architects, Inc. All rights reserved.	

EXTERIOR ELEVATION
SHEET NAME
A-2.1
SHEET NO.

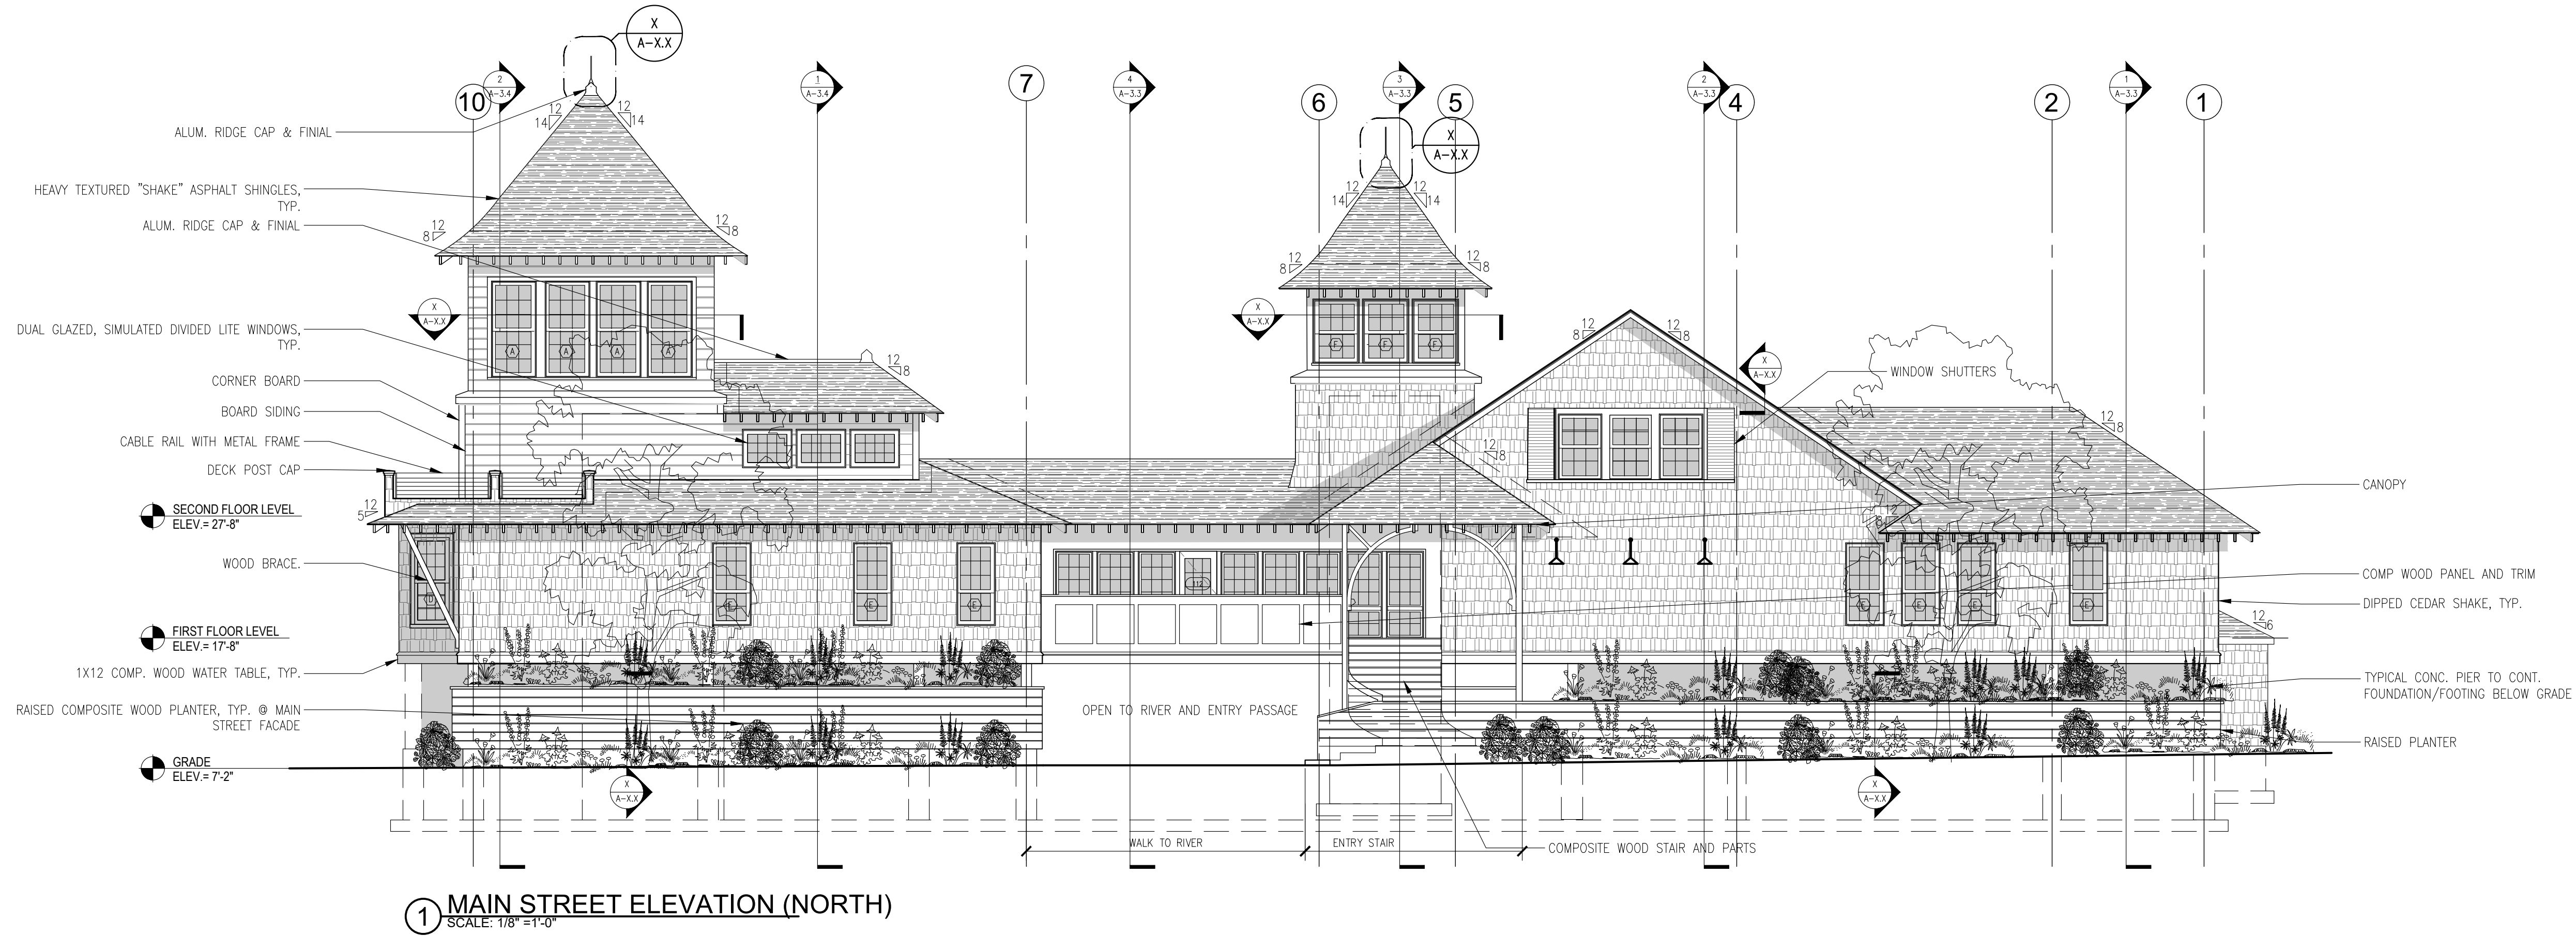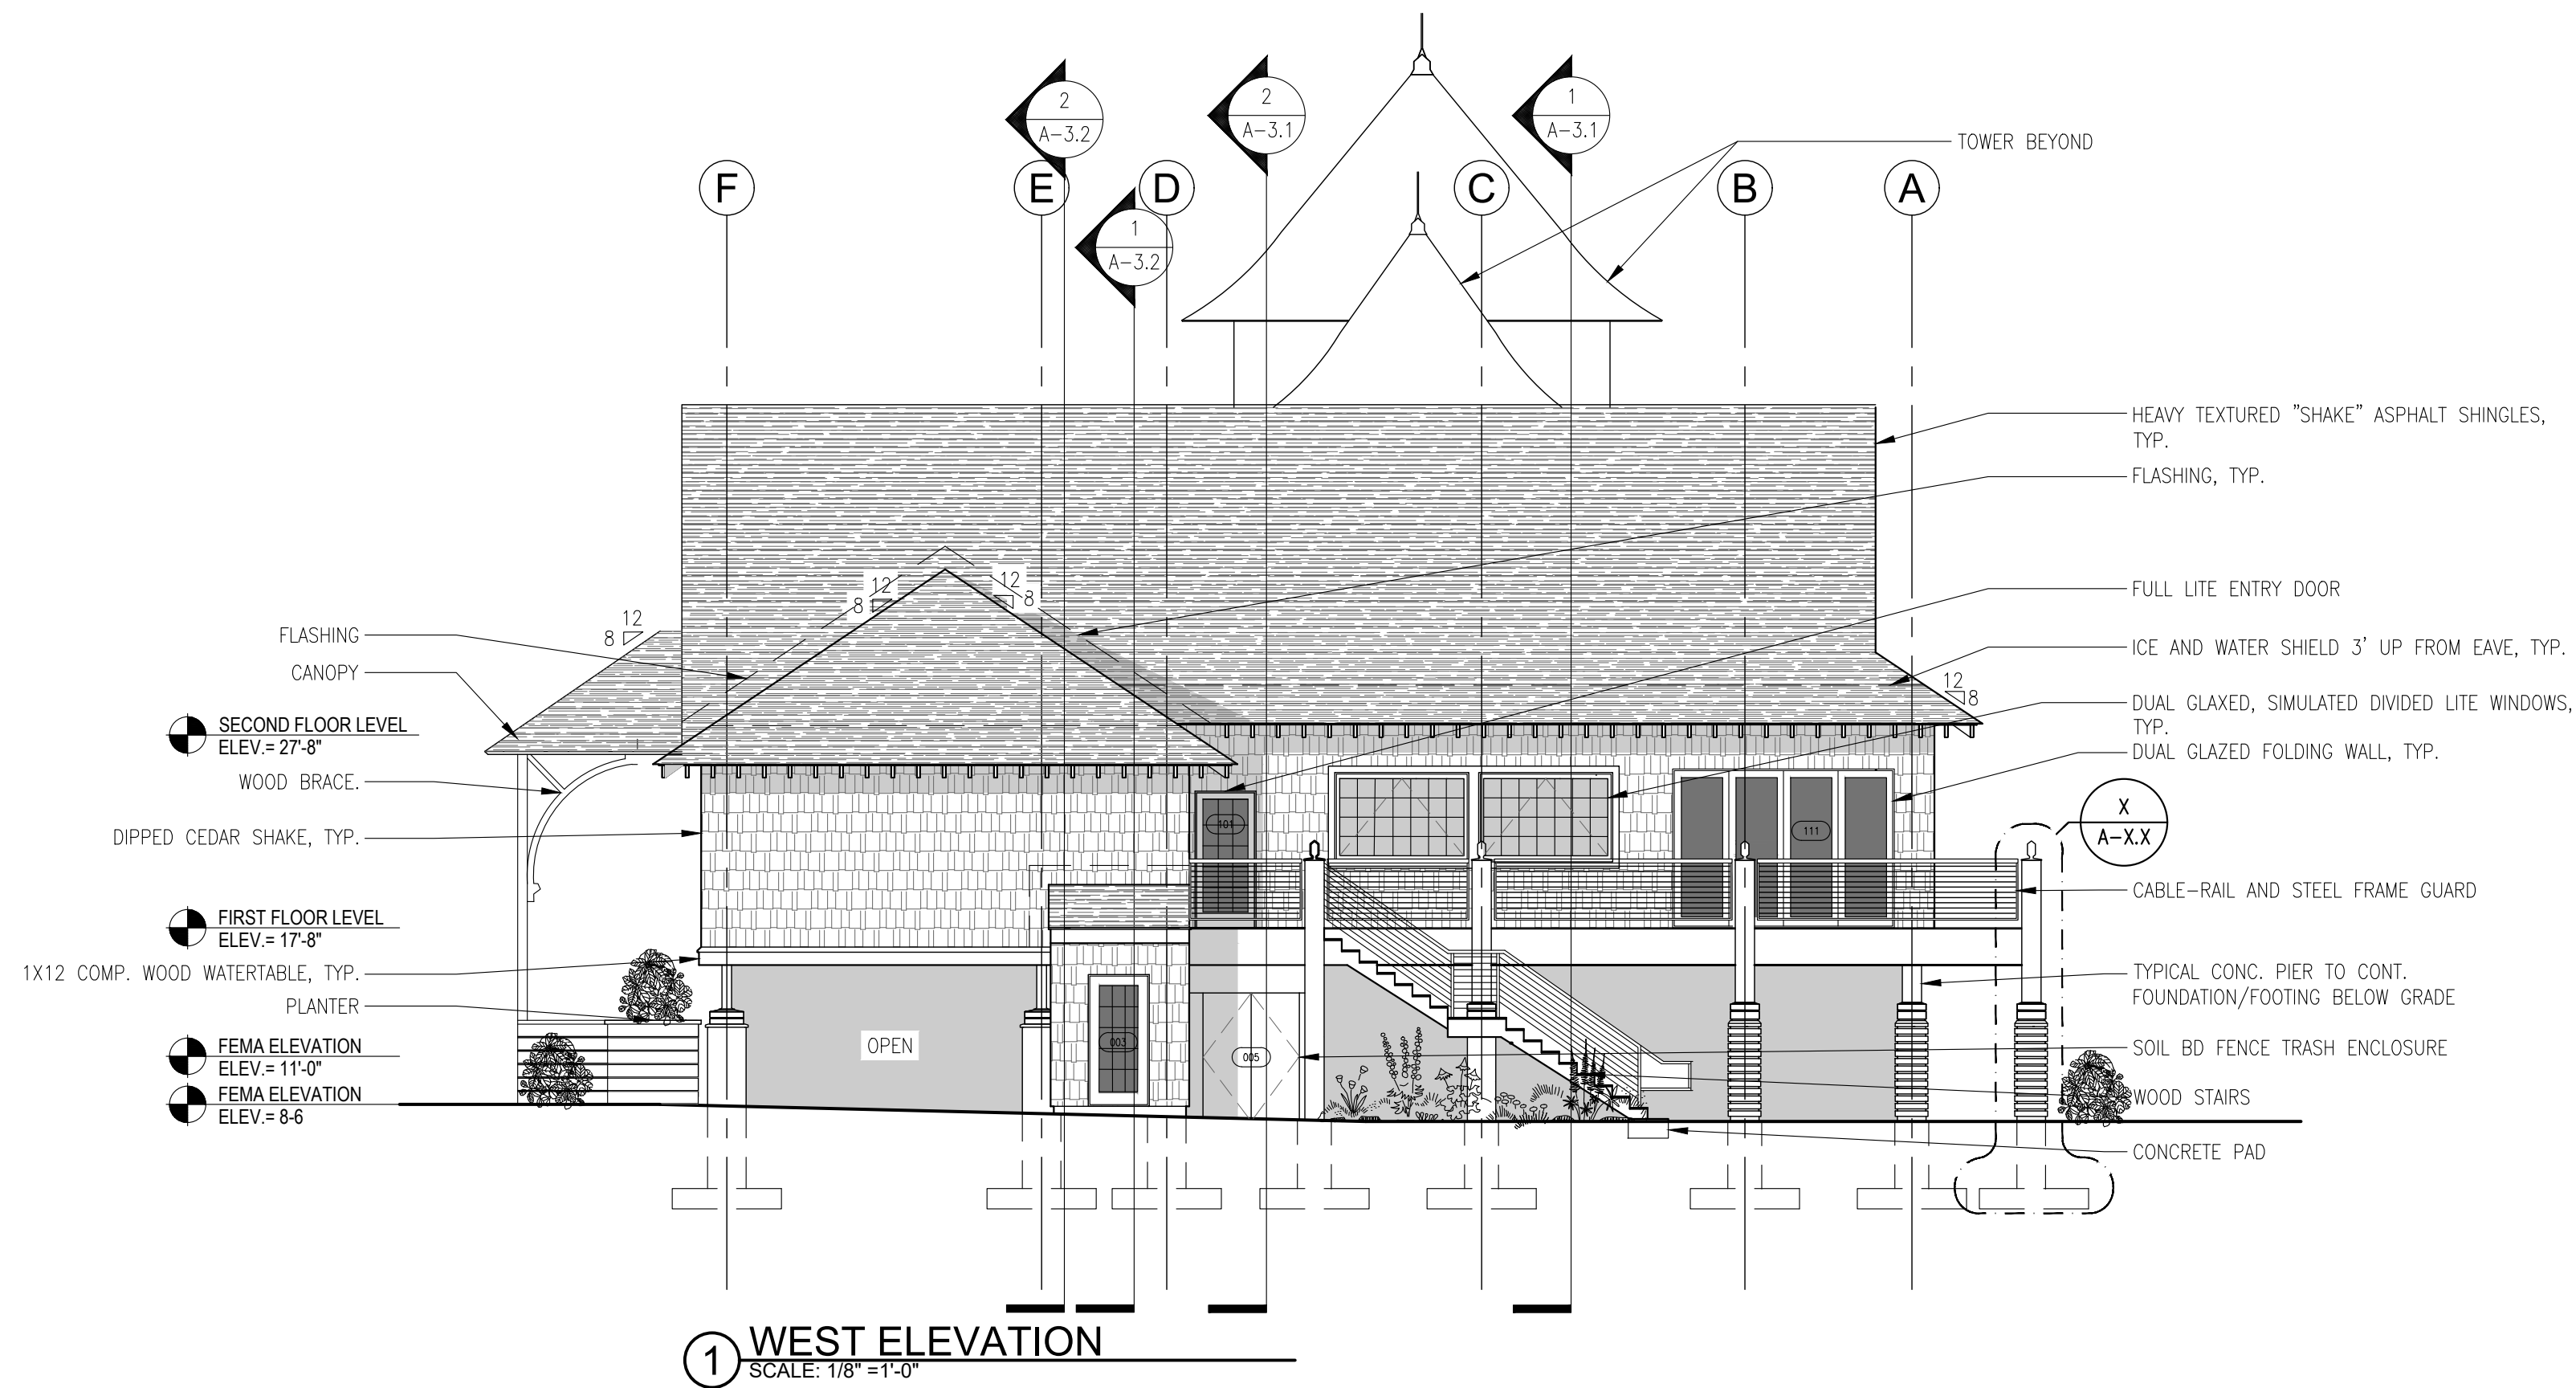

MARINA AT
AMESBURY POINT
2 Merrimac St.
Amesbury, MA
01913

PROJECT INFORMATION

OWNER INFORMATION

No.	Description	Date
PROJECT REVISIONS		


Job No.:	2021-072
Date:	JULY 29, 2024
Scale:	As Noted
Designed By:	JAS,DR
Drawn By:	JAS,DR,SL
Checked By:	JAS
Approved By:	JAS
Copyright © by Seger Architects, Inc. All rights reserved.	

EXTERIOR
ELEVATION


SHEET NAME

A-2.2

SHEET NO.

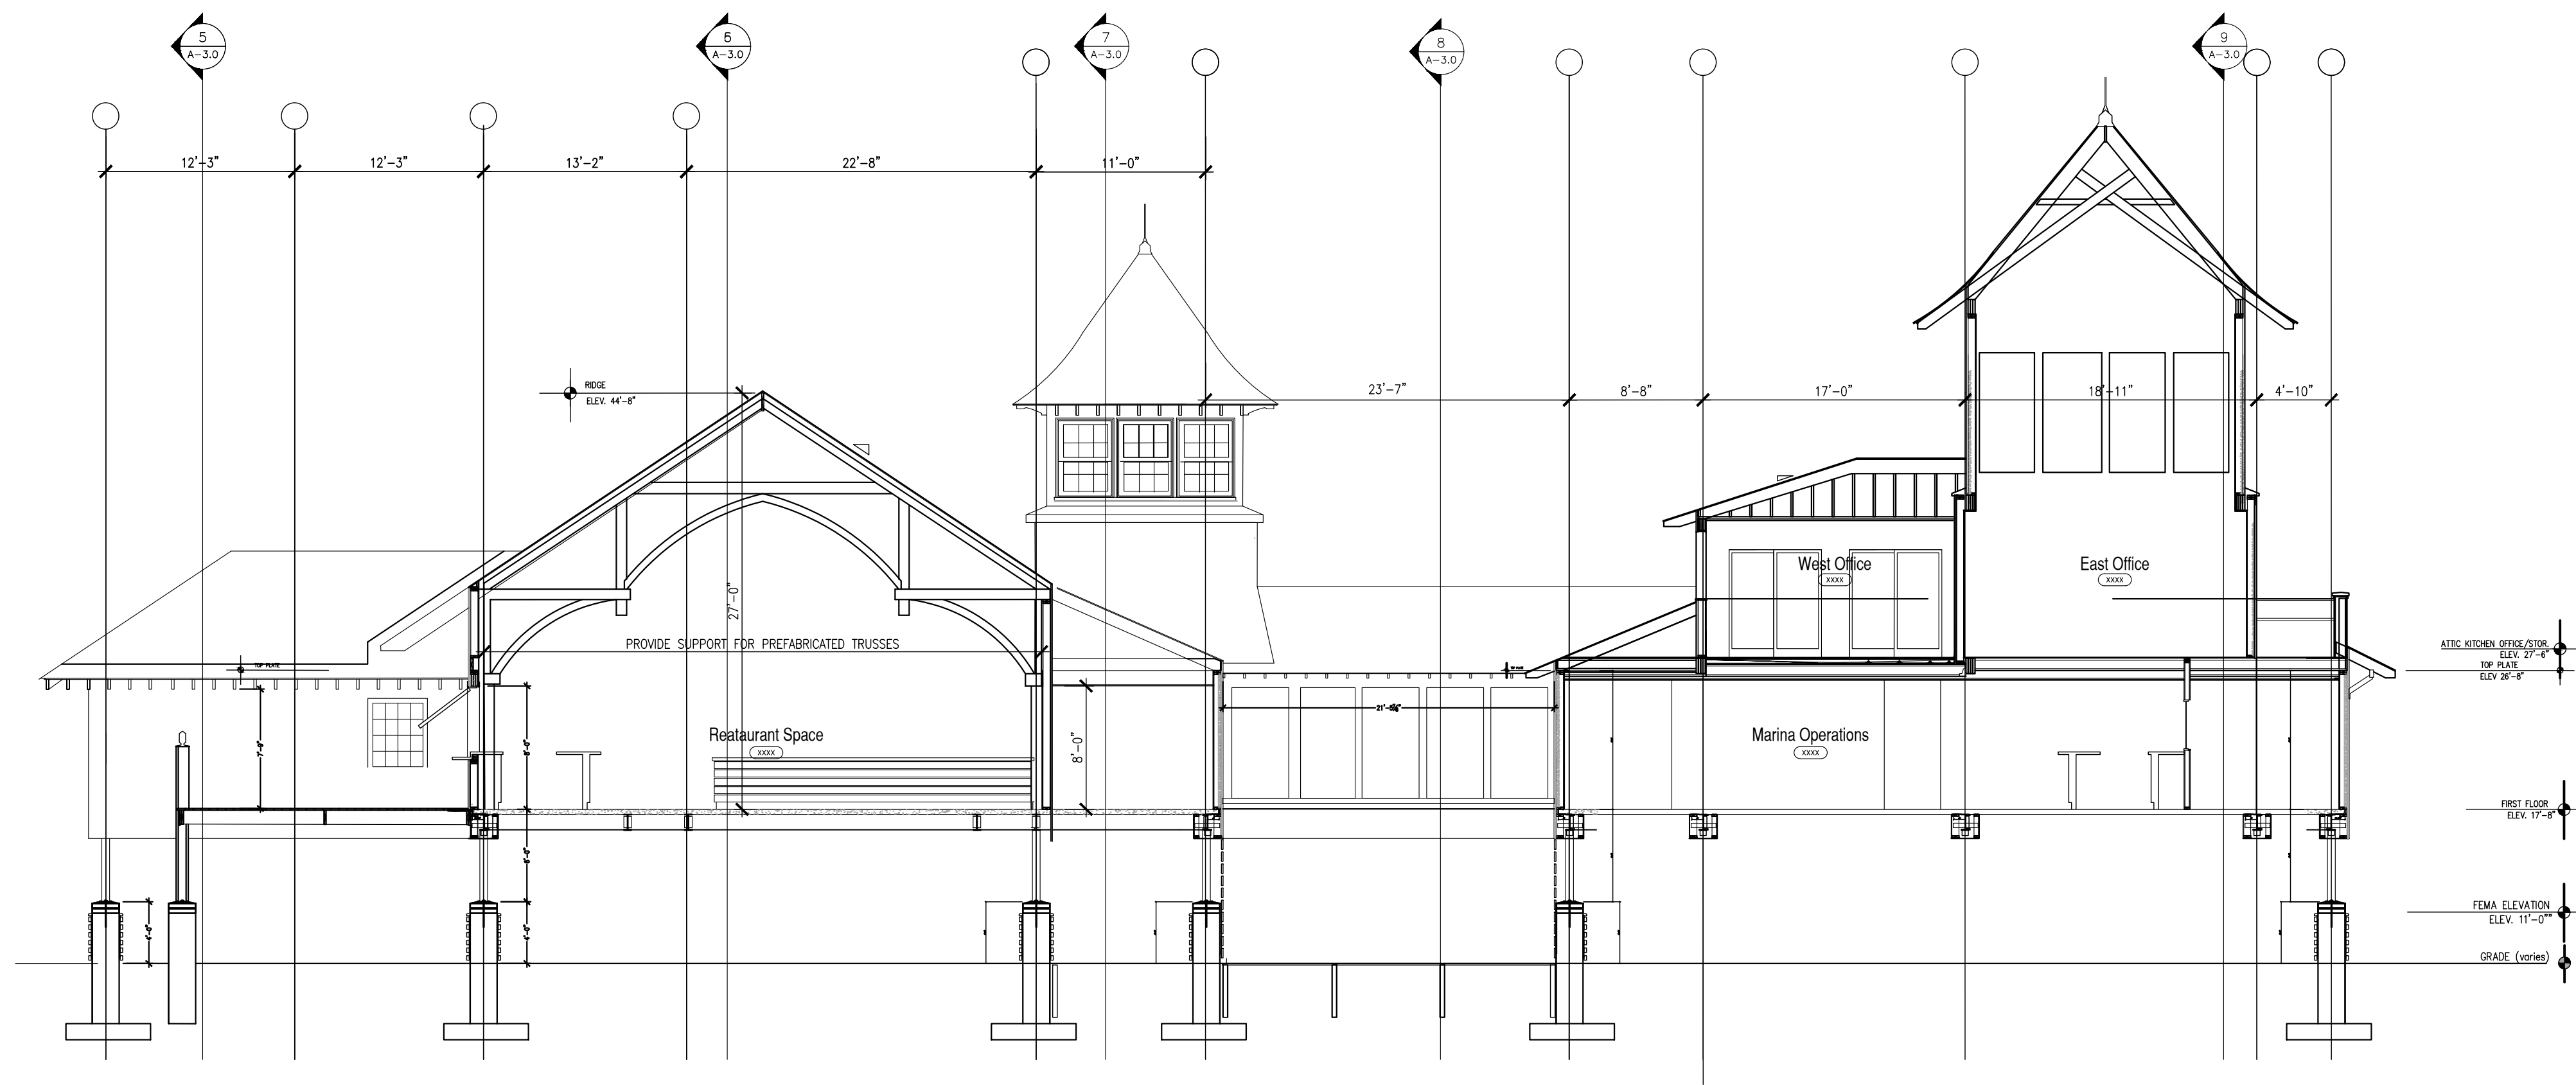

1 Longitudinal Section
SCALE: 1/8" = 1'-0"


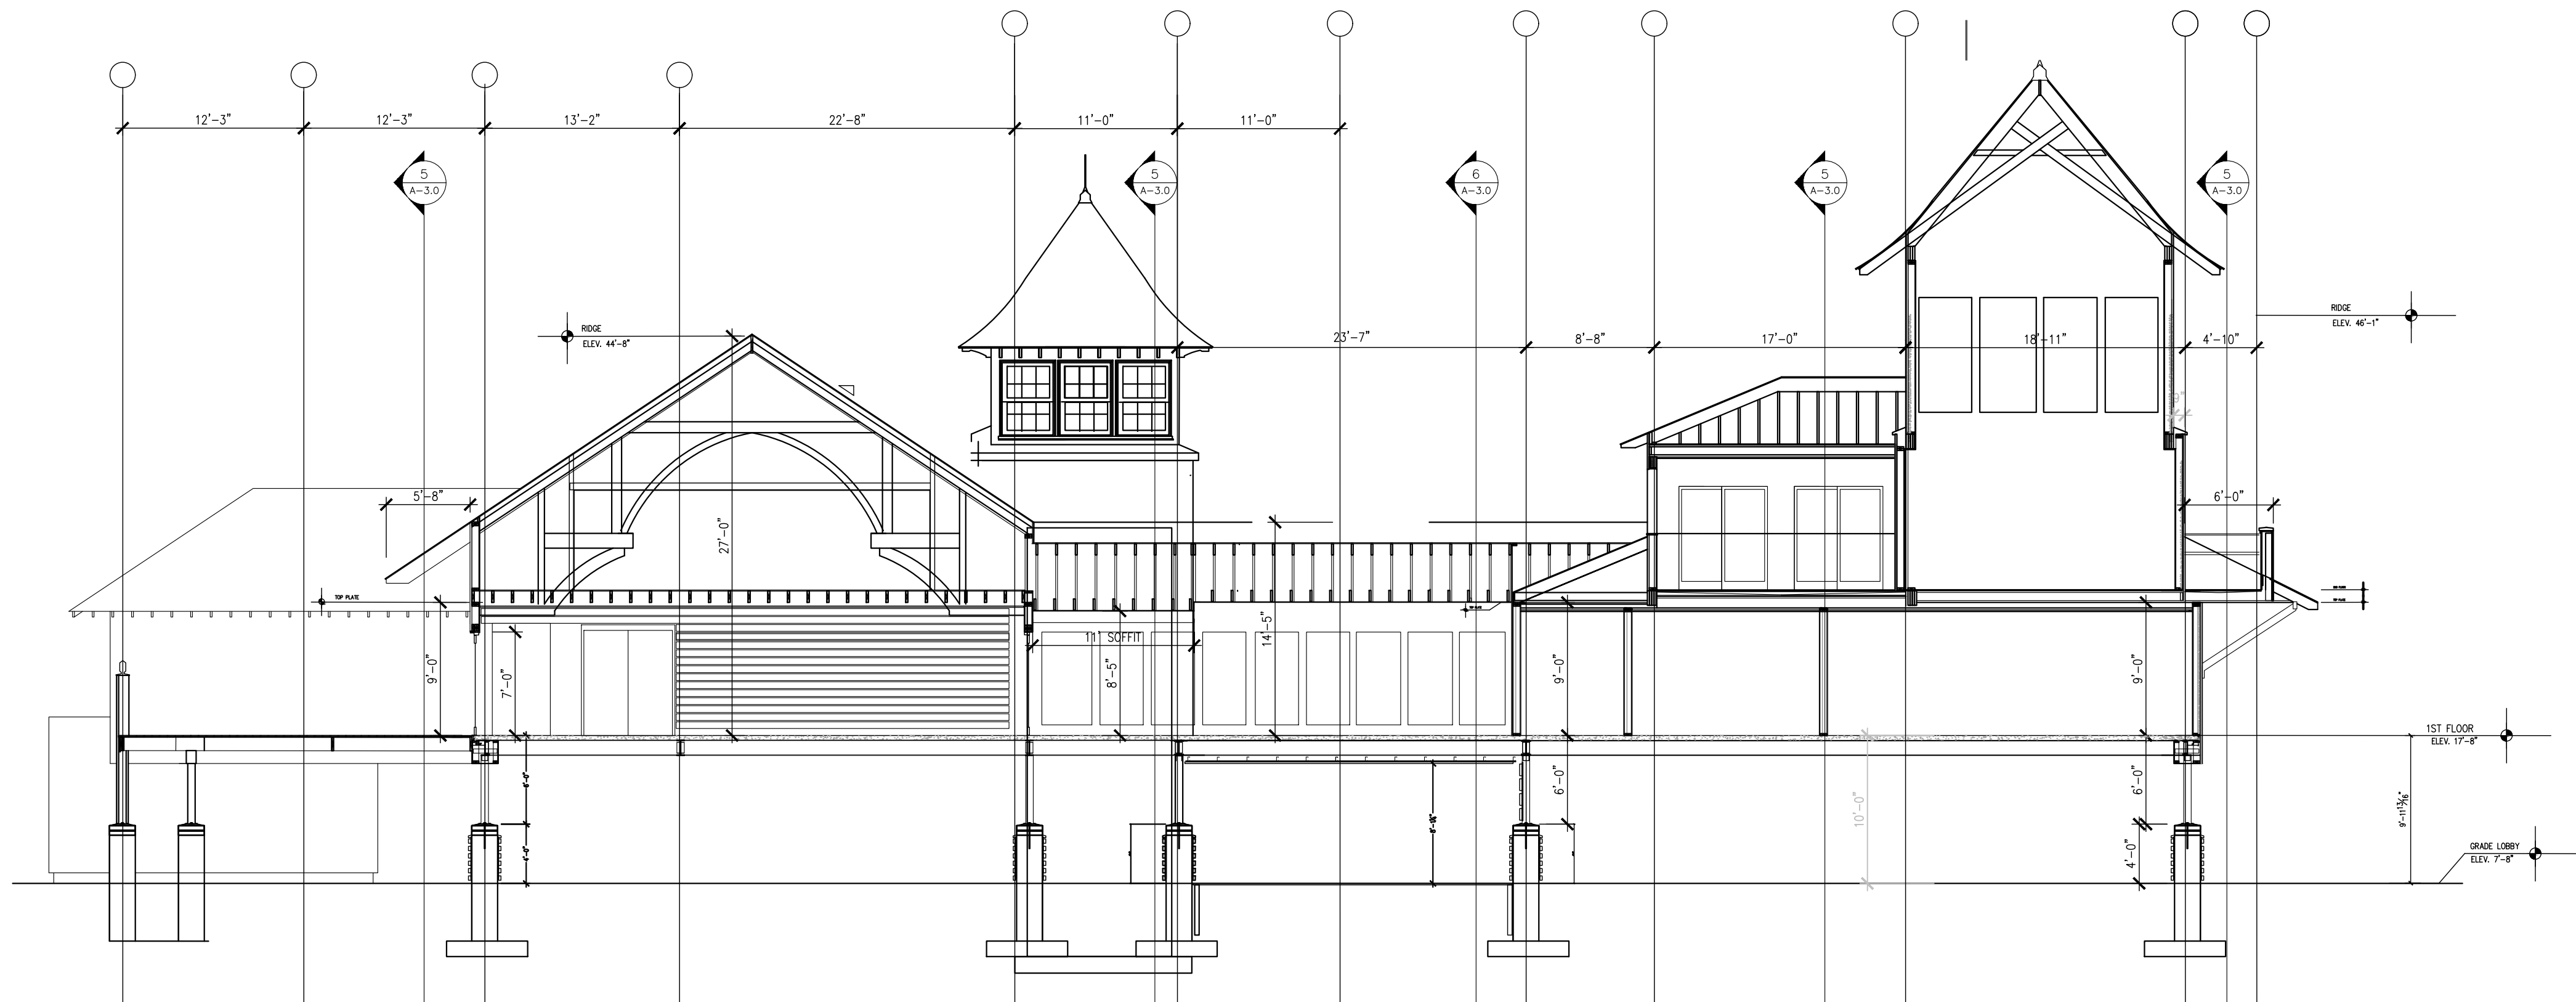


2 East Elevation/ Section thru Lobby
SCALE: 1/8" = 1'-0"

No.	Description	Date
PROJECT REVISIONS		

Job No.:	2021-072
Date:	July 13, 2023
Scale:	As Noted
Designed By:	JAS,DR
Drawn By:	JAS,DR,SL
Checked By:	JAS
Approved By:	JAS
Copyright © by Seger Architects, Inc. All rights reserved.	

**BUILDING
SECTIONS**

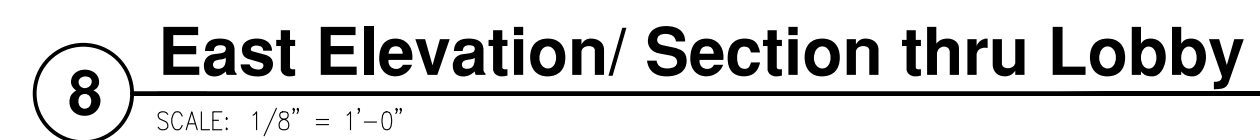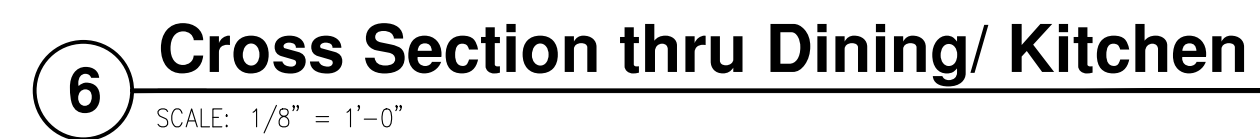

Job No.:	2021-072
Date:	July 13, 2023
Scale:	As Noted
Designed By:	JAS,DR
Drawn By:	JAS,DR,SL
Checked By:	JAS
Approved By:	JAS
Copyright © by Seger Architects, Inc. All rights reserved.	

9 East Elevation/ Section thru Lobby
SCALE: 1/8" = 1'-0"

10 East Elevation/ Section thru Lobby



Seger architects, inc
83 North Street
Salem, Massachusetts 01970
Telephone: 978-744-0208
www.segerarchitects.com

PROJECT ARCHITECT

SEAL

PROJECT CONSULTANTS

MARINA AT
AMESBURY POINT
14 Merrimac St.
Amesbury, MA
01913

PROJECT INFORMATION

OWNER INFORMATION

No.	Description	Date
PROJECT REVISIONS		

Job No.:	2021-072
Date:	July 29, 2024
Scale:	As Noted
Designed By:	JAS,DR
Drawn By:	JAS,DR,SL
Checked By:	JAS
Approved By:	JAS
Copyright © by Seger Architects, Inc. All rights reserved.	

RENDERINGS

SHEET NAME

A-5.1

SHEET NO.



SHEET NO.



PROJECT ARCHITECT

SEAL

PROJECT CONSULTANTS

MARINA AT
AMESBURY POINT
14 Merrimac St.
Amesbury, MA
01913

PROJECT INFORMATION

OWNER INFORMATION

No.	Description	Date

PROJECT REVISIONS

Job No.:	2021-072
Date:	July 29, 2024
Scale:	As Noted
Designed By:	JAS,DR
Drawn By:	JAS,DR,SL
Checked By:	JAS
Approved By:	JAS
Copyright © by Seger Architects, Inc. All rights reserved.	

RENDERINGS

SHEET NAME

A-5.1

SHEET NO.