

MAC Design LLC

Matthew Carlson
364 Kenoza Avenue
Haverhill, MA 01830

Ardis Cortez

In-Law Apartment
Addition

3 Erin Road
Amesbury, MA 01913

Project number
22_013

Date
7/12/2022


Issue
ZBA Application

SHEET NAME


EXISTING FLOOR
PLANS

SHEET NUMBER

A001

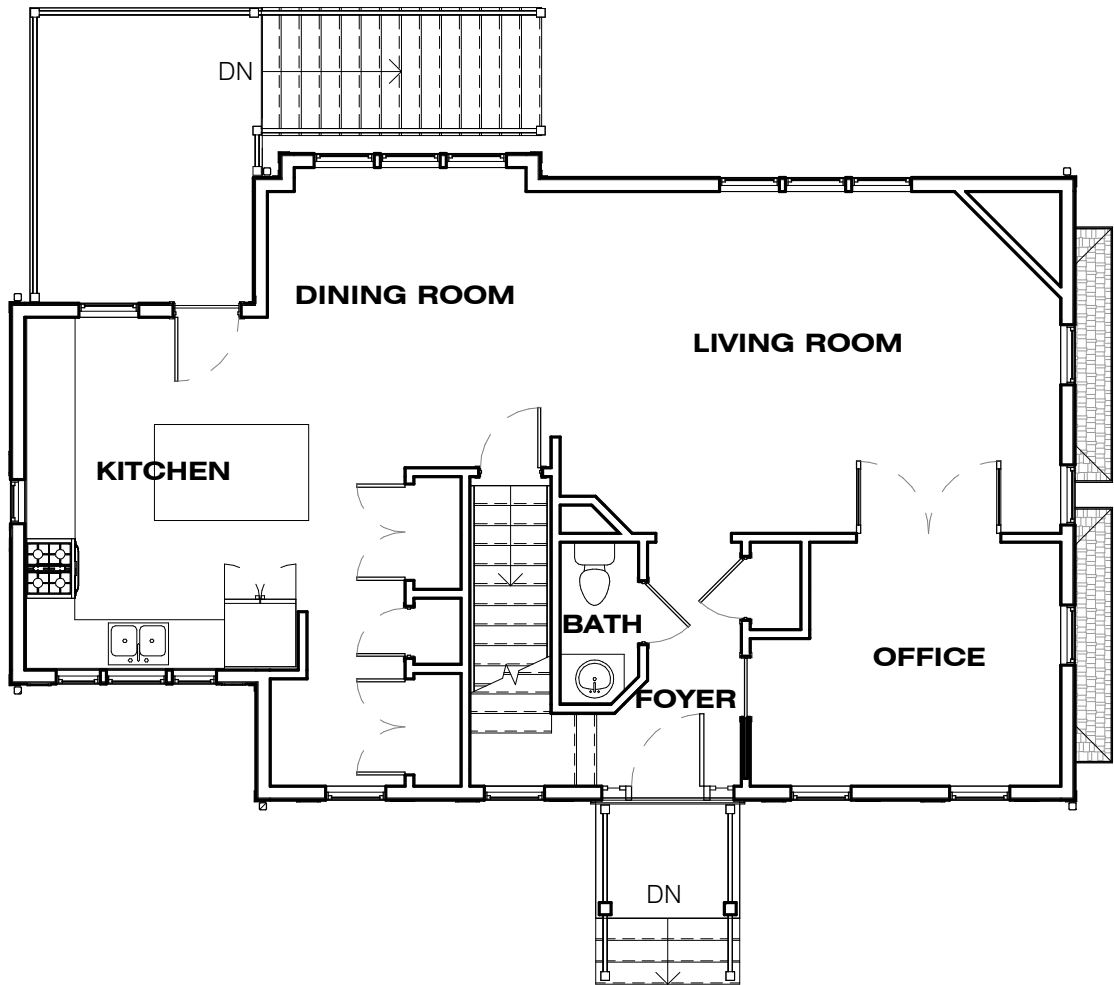


② EXISTING FIRST FLOOR PLAN
1/8" = 1'-0"

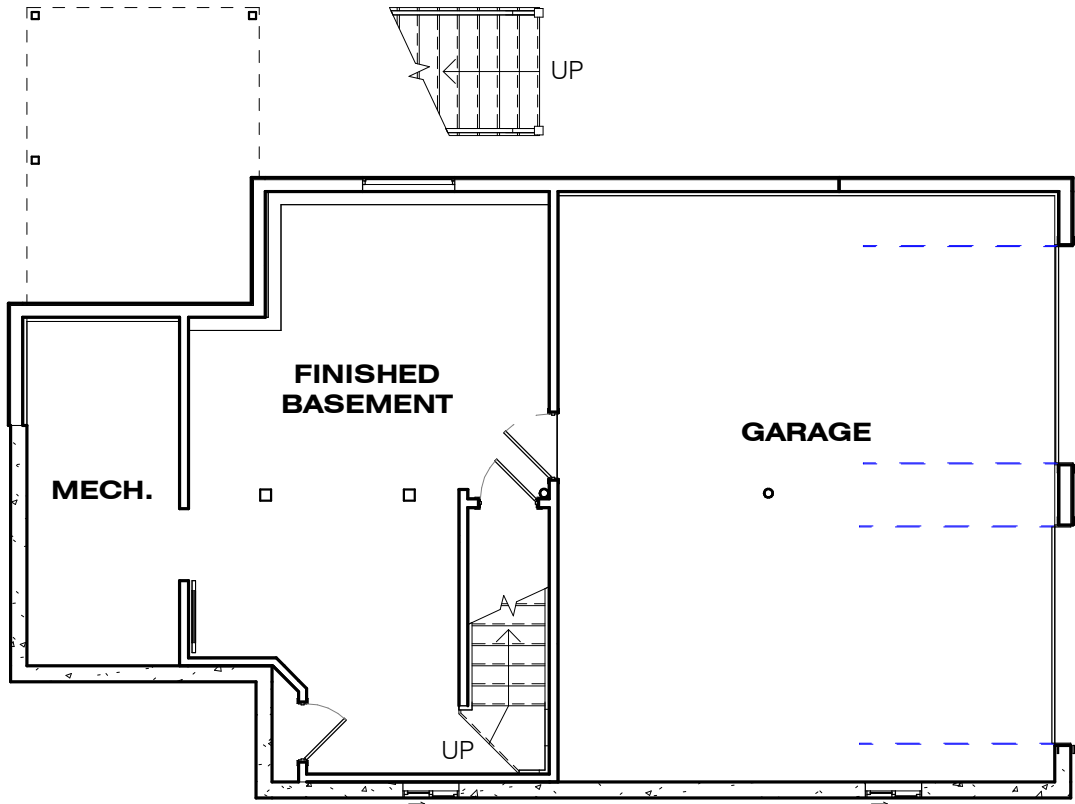

① EXISTING BASEMENT PLAN
1/8" = 1'-0"



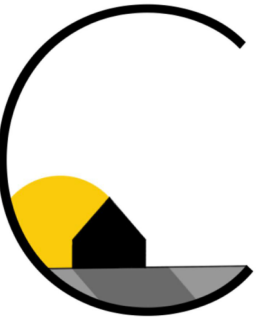

MAC Design LLC

Matthew Carlson
364 Kenoza Avenue
Haverhill, MA 01830

Ardis Cortez

In-Law Apartment
Addition

3 Erin Road
Amesbury, MA 01913

Project number
22_013

Date
7/12/2022


Issue
ZBA Application

SHEET NAME


EXISTING FLOOR
PLAN

SHEET NUMBER

A002

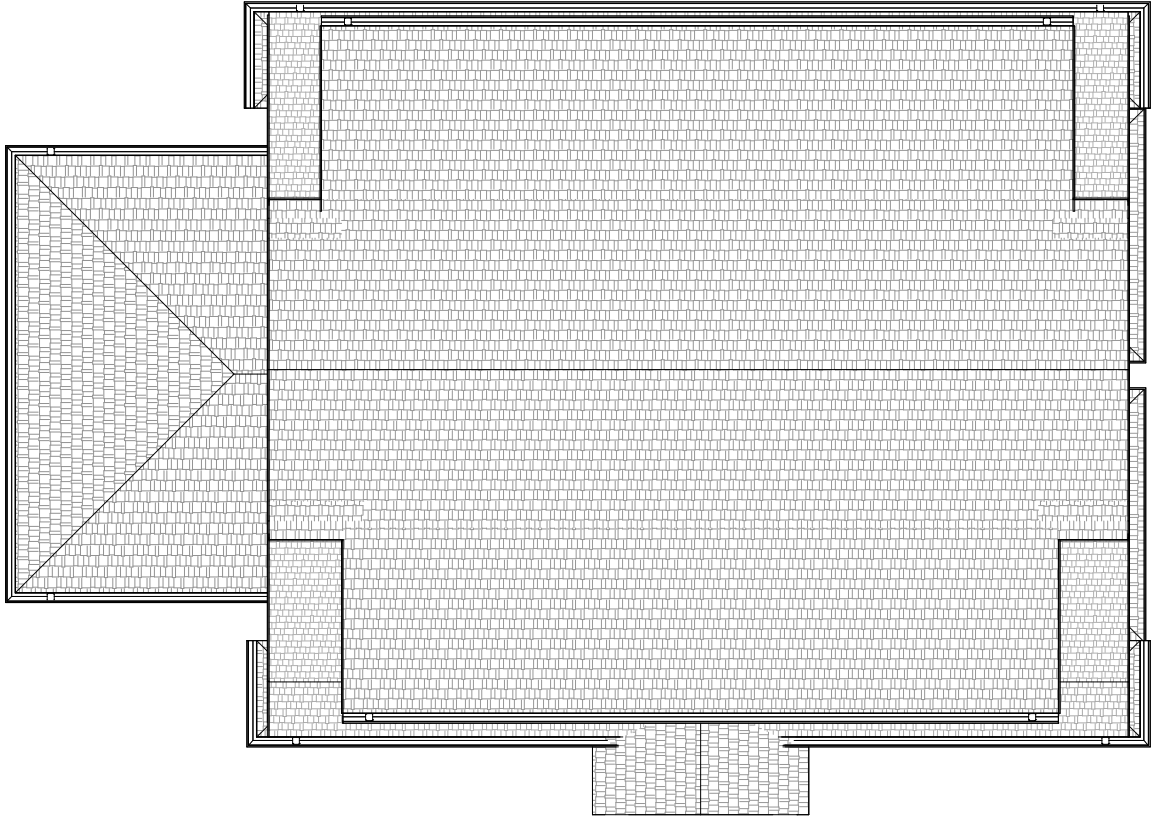


② EXISTING ROOF PLAN
1/8" = 1'-0"

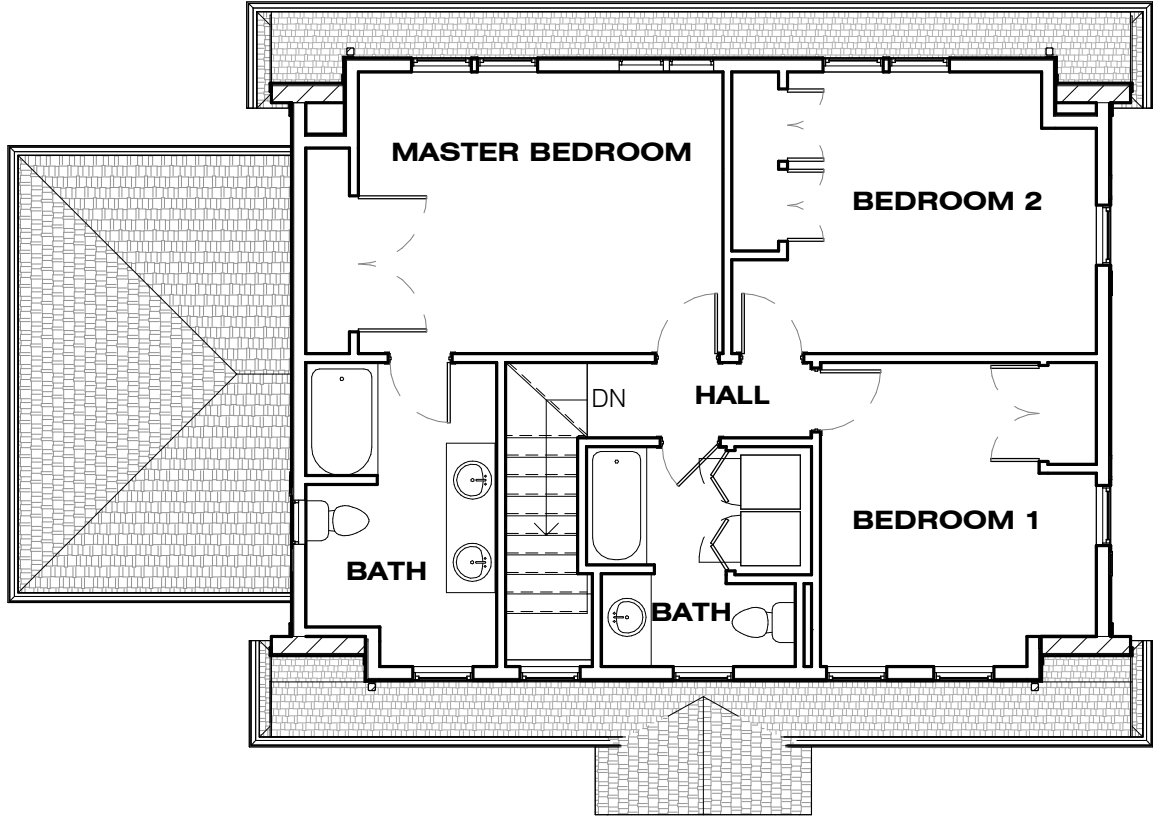

① EXISTING SECOND FLOOR PLAN
1/8" = 1'-0"



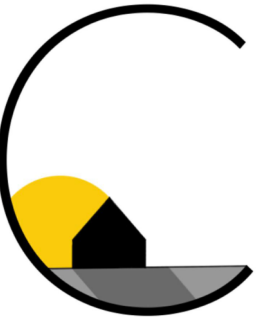

MAC Design LLC

Matthew Carlson
364 Kenoza Avenue
Haverhill, MA 01830

Ardis Cortez

In-Law Apartment
Addition

3 Erin Road
Amesbury, MA 01913

Project number
22_013

Date
7/12/2022

Issue
ZBA Application

SHEET NAME

EXISTING
EXTERIOR
ELEVATIONS

SHEET NUMBER


A003



② EXISTING WEST ELEVATION
1/8" = 1'-0"



① EXISTING SOUTH ELEVATION
1/8" = 1'-0"

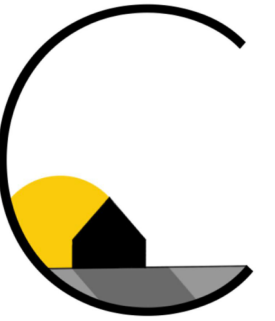

MAC Design LLC

Matthew Carlson
364 Kenoza Avenue
Haverhill, MA 01830

Ardis Cortez

In-Law Apartment
Addition

3 Erin Road
Amesbury, MA 01913

Project number
22_013

Date
7/12/2022

Issue
ZBA Application

SHEET NAME

EXISTING
EXTERIOR
ELEVATIONS

SHEET NUMBER


A004




② EXISTING EAST ELEVATION
1/8" = 1'-0"




① EXISTING NORTH ELEVATION
1/8" = 1'-0"

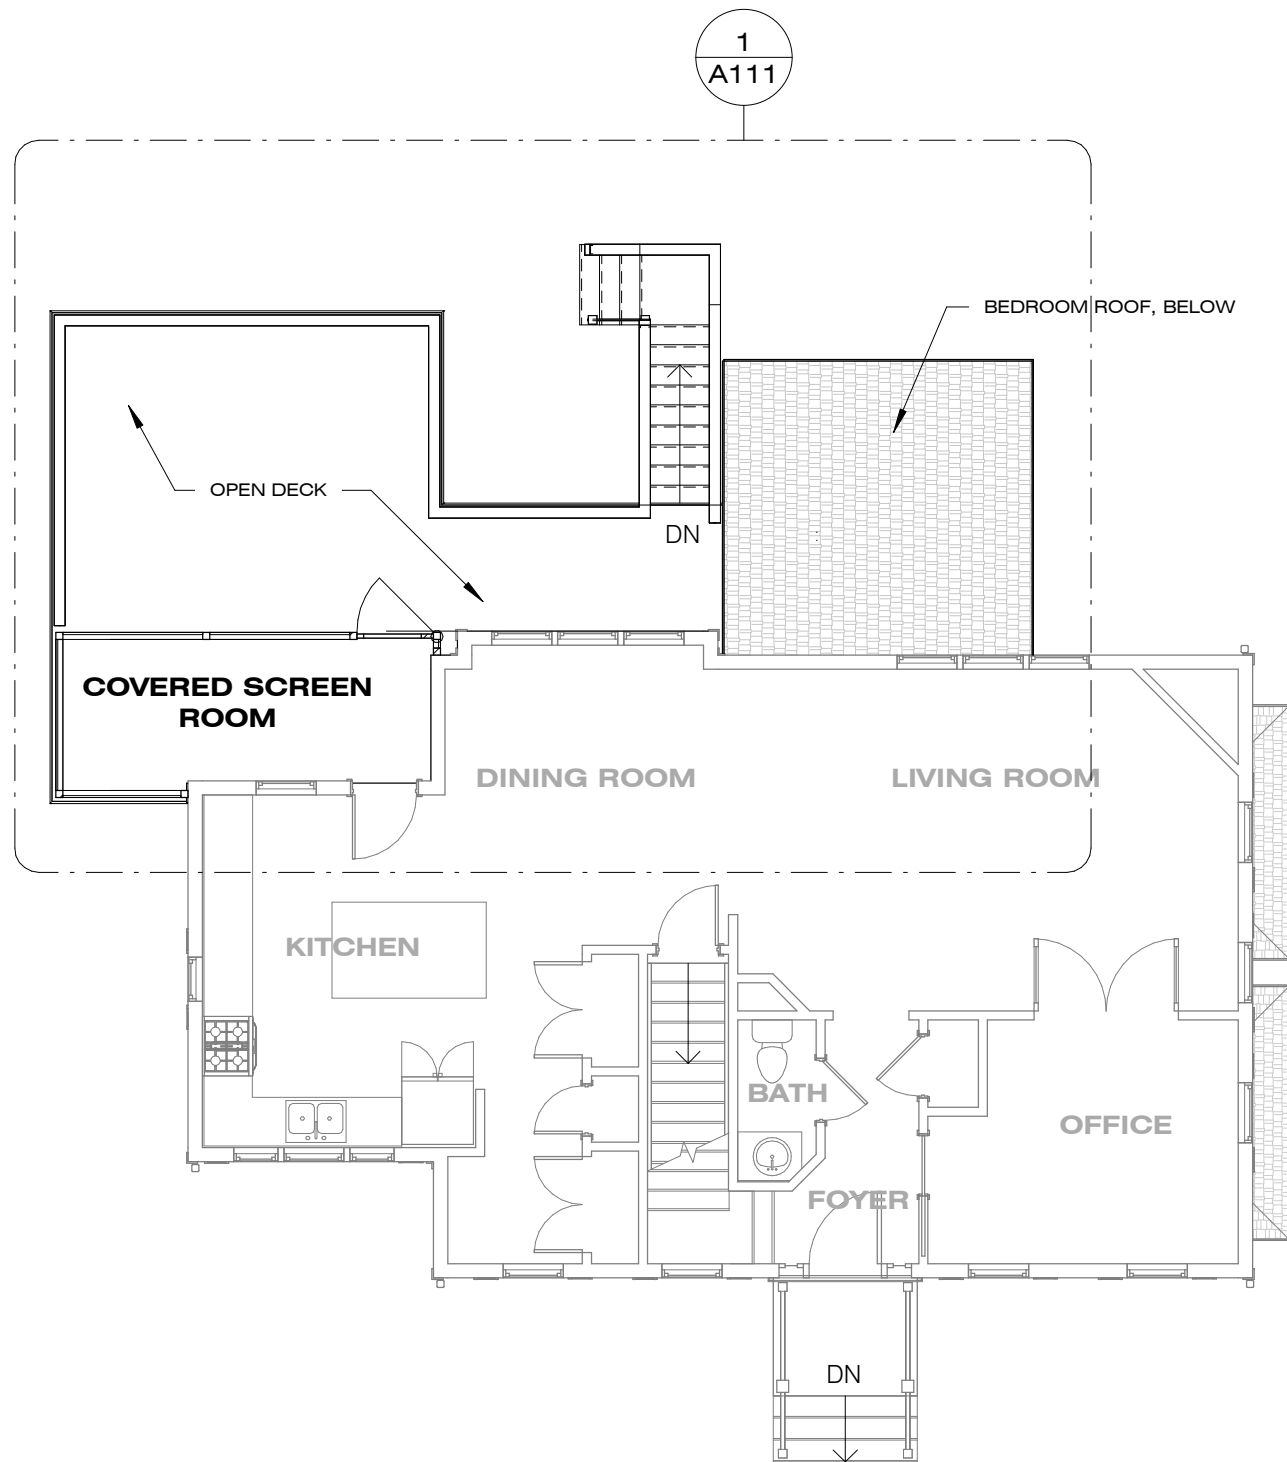

2 OVERALL - FIRST FLOOR PLAN
1/8" = 1'-0"

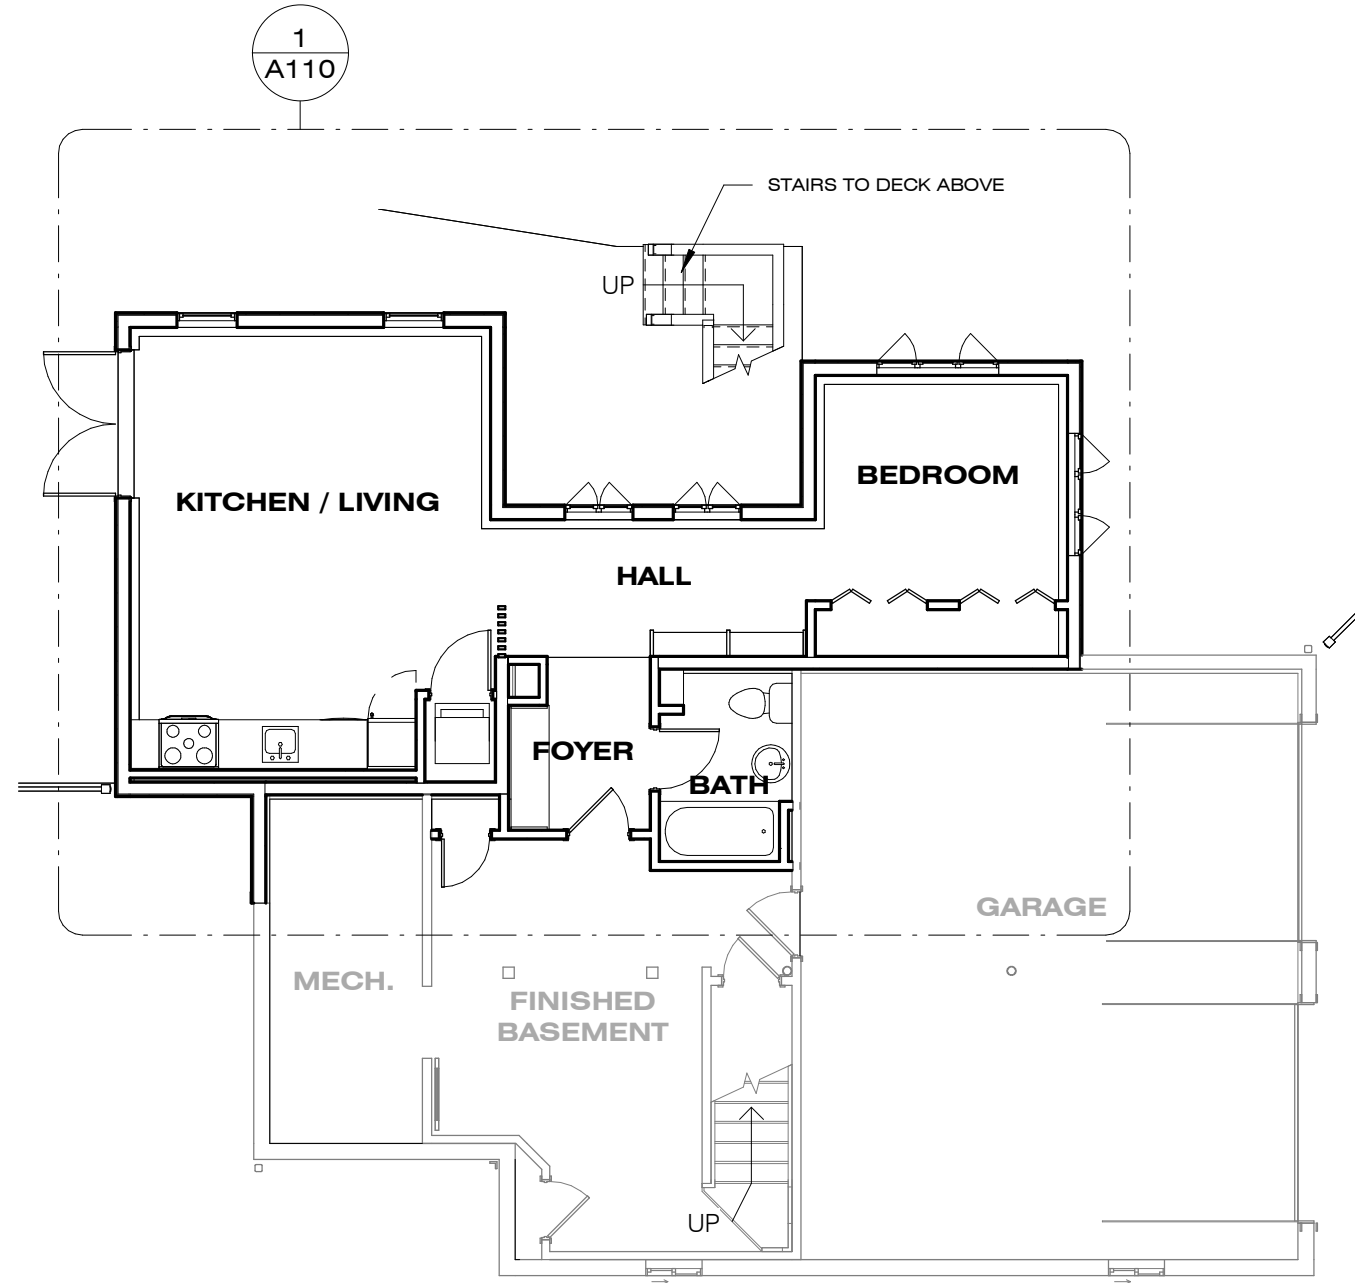

1 OVERALL - BASEMENT FLOOR PLAN
1/8" = 1'-0"

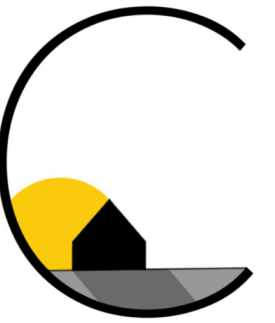

MAC Design LLC

Matthew Carlson
364 Kenoza Avenue
Haverhill, MA 01830

Ardis Cortez

In-Law Apartment
Addition

3 Erin Road
Amesbury, MA 01913

Project number
22_013

Date
7/12/2022

Issue
ZBA Application


SHEET NAME

OVERALL FLOOR
PLANS

SHEET NUMBER

A100



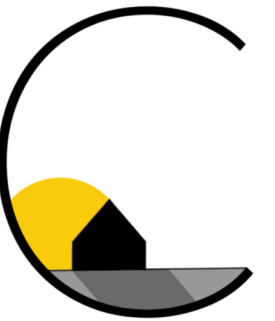

MAC Design LLC

Matthew Carlson
364 Kenoza Avenue
Haverhill, MA 01830

Ardis Cortez

In-Law Apartment
Addition

3 Erin Road
Amesbury, MA 01913


Project number
22_013

Date
7/12/2022


Issue
ZBA Application

SHEET NAME
BASEMENT PLAN


SHEET NUMBER
A110

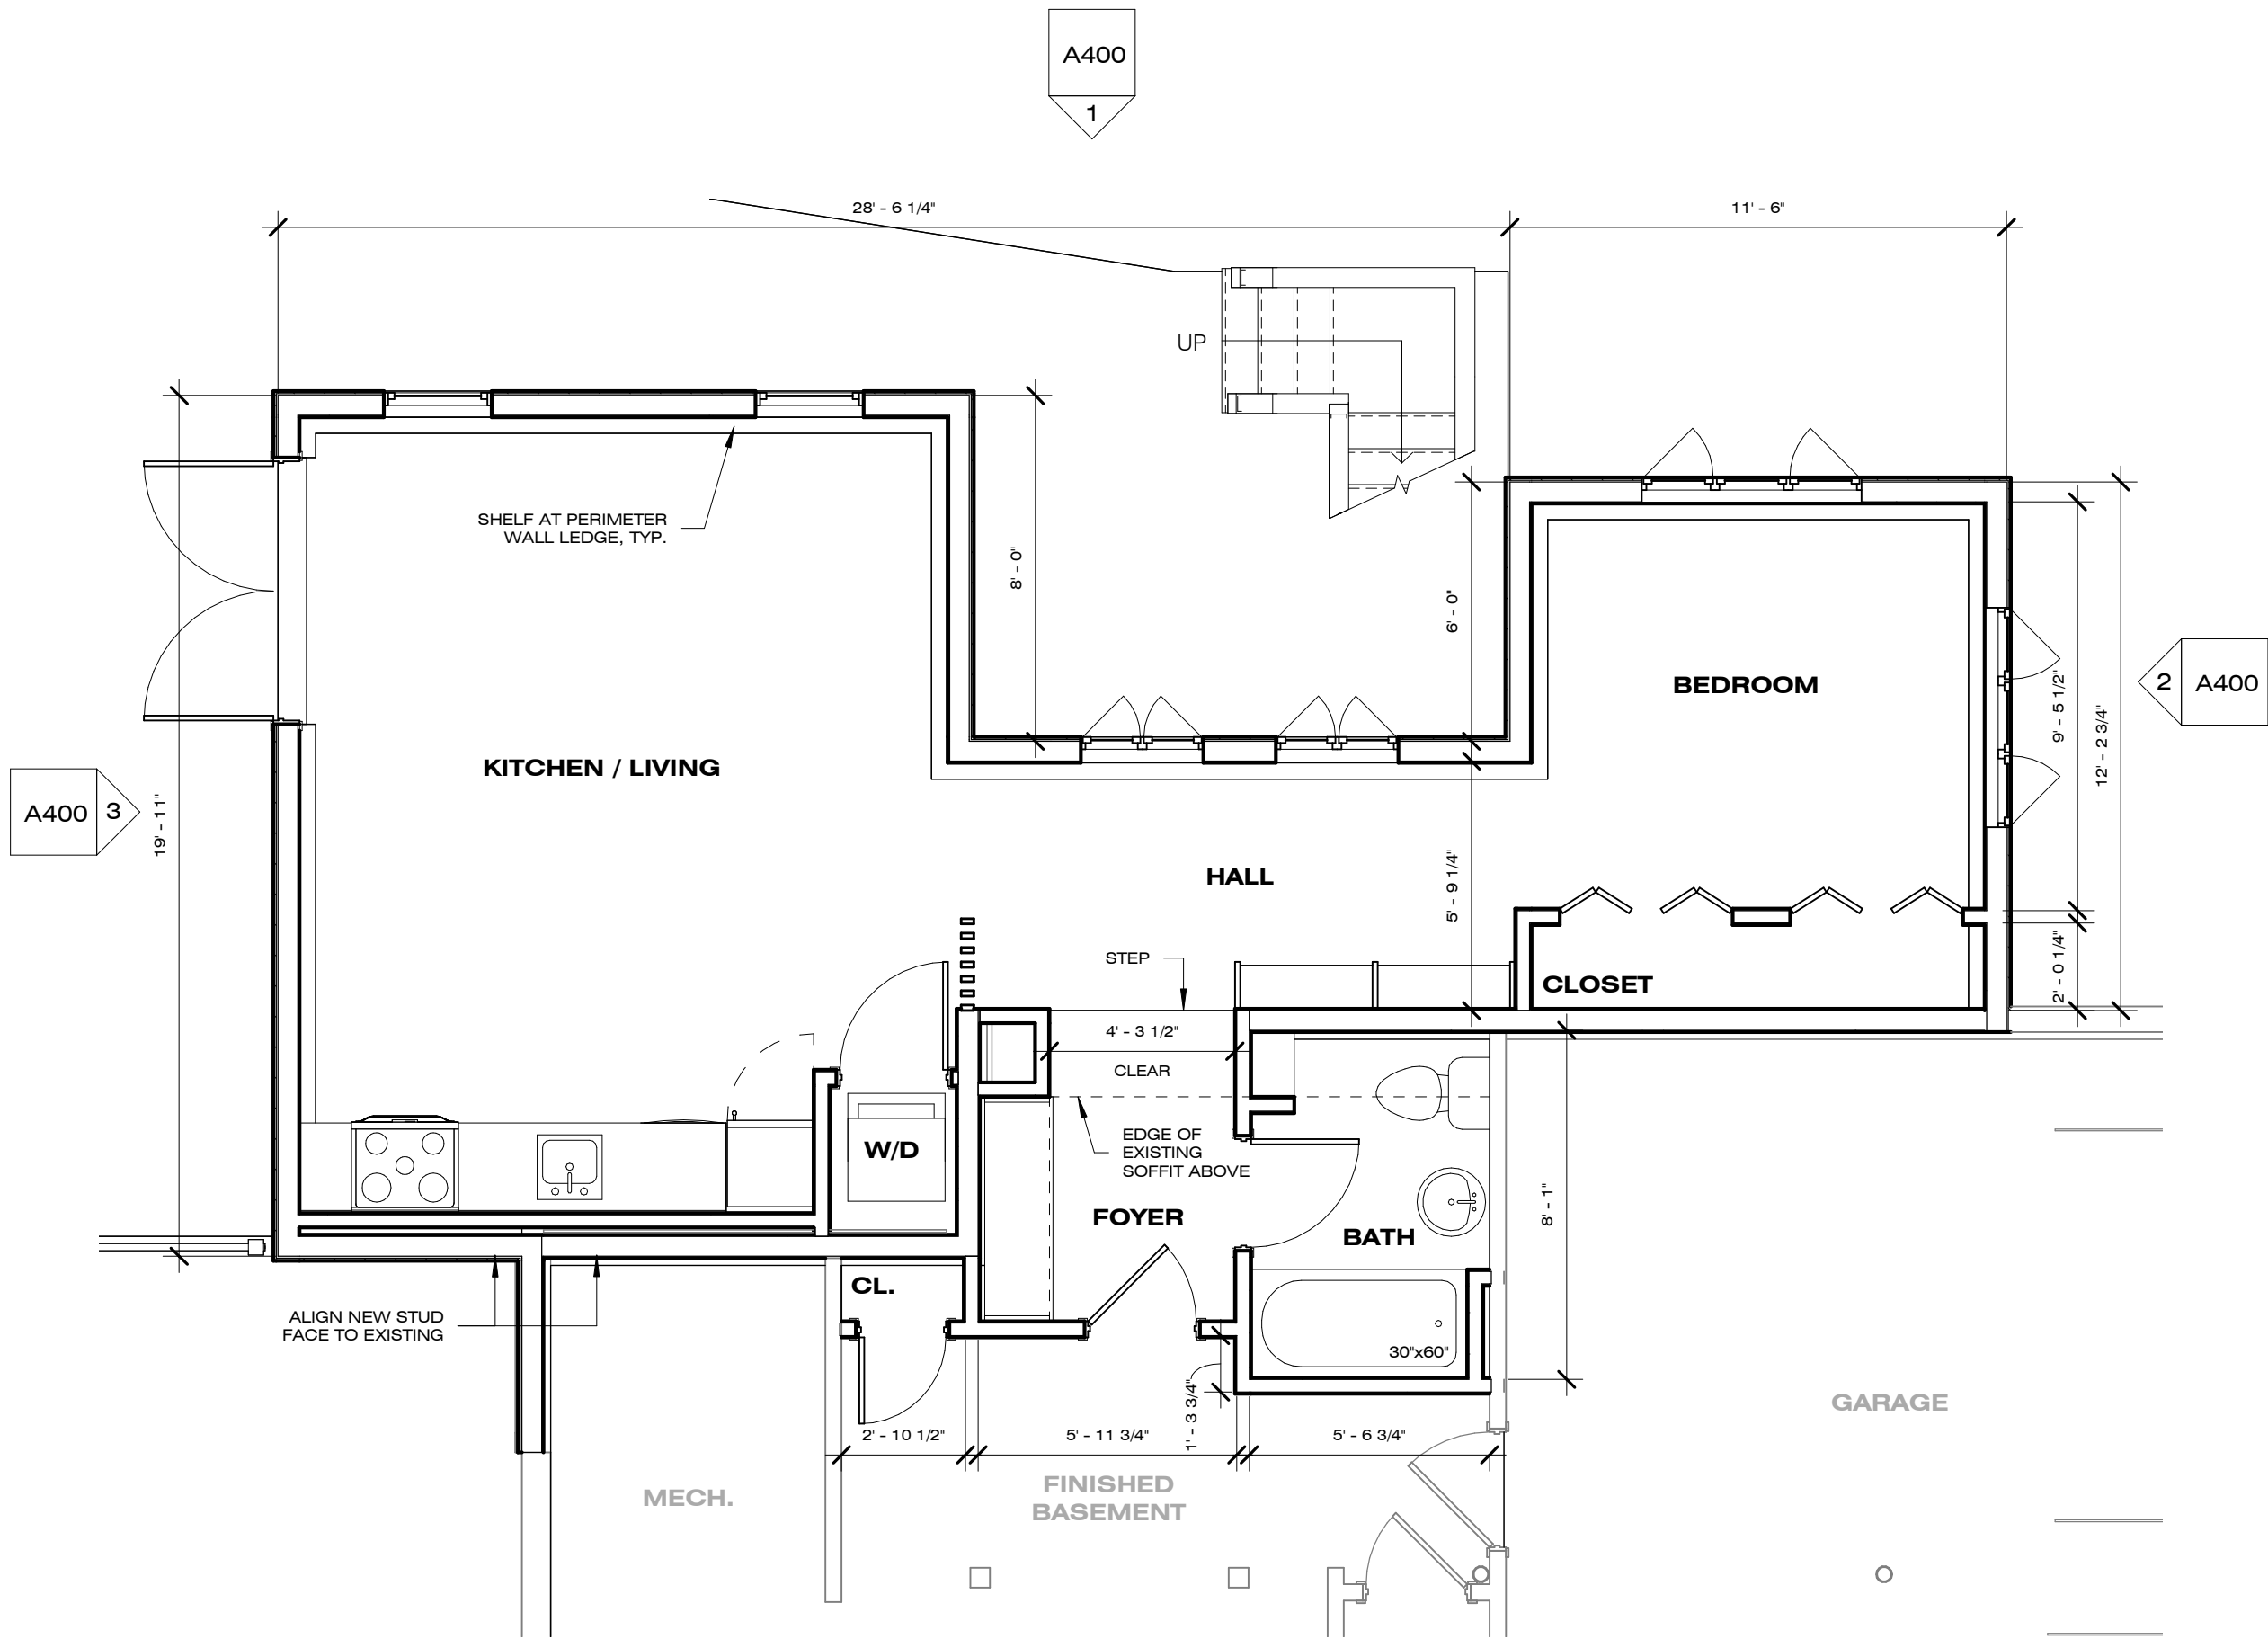

1 ADDITION - BASEMENT FLOOR
PLAN
1/4" = 1'-0"

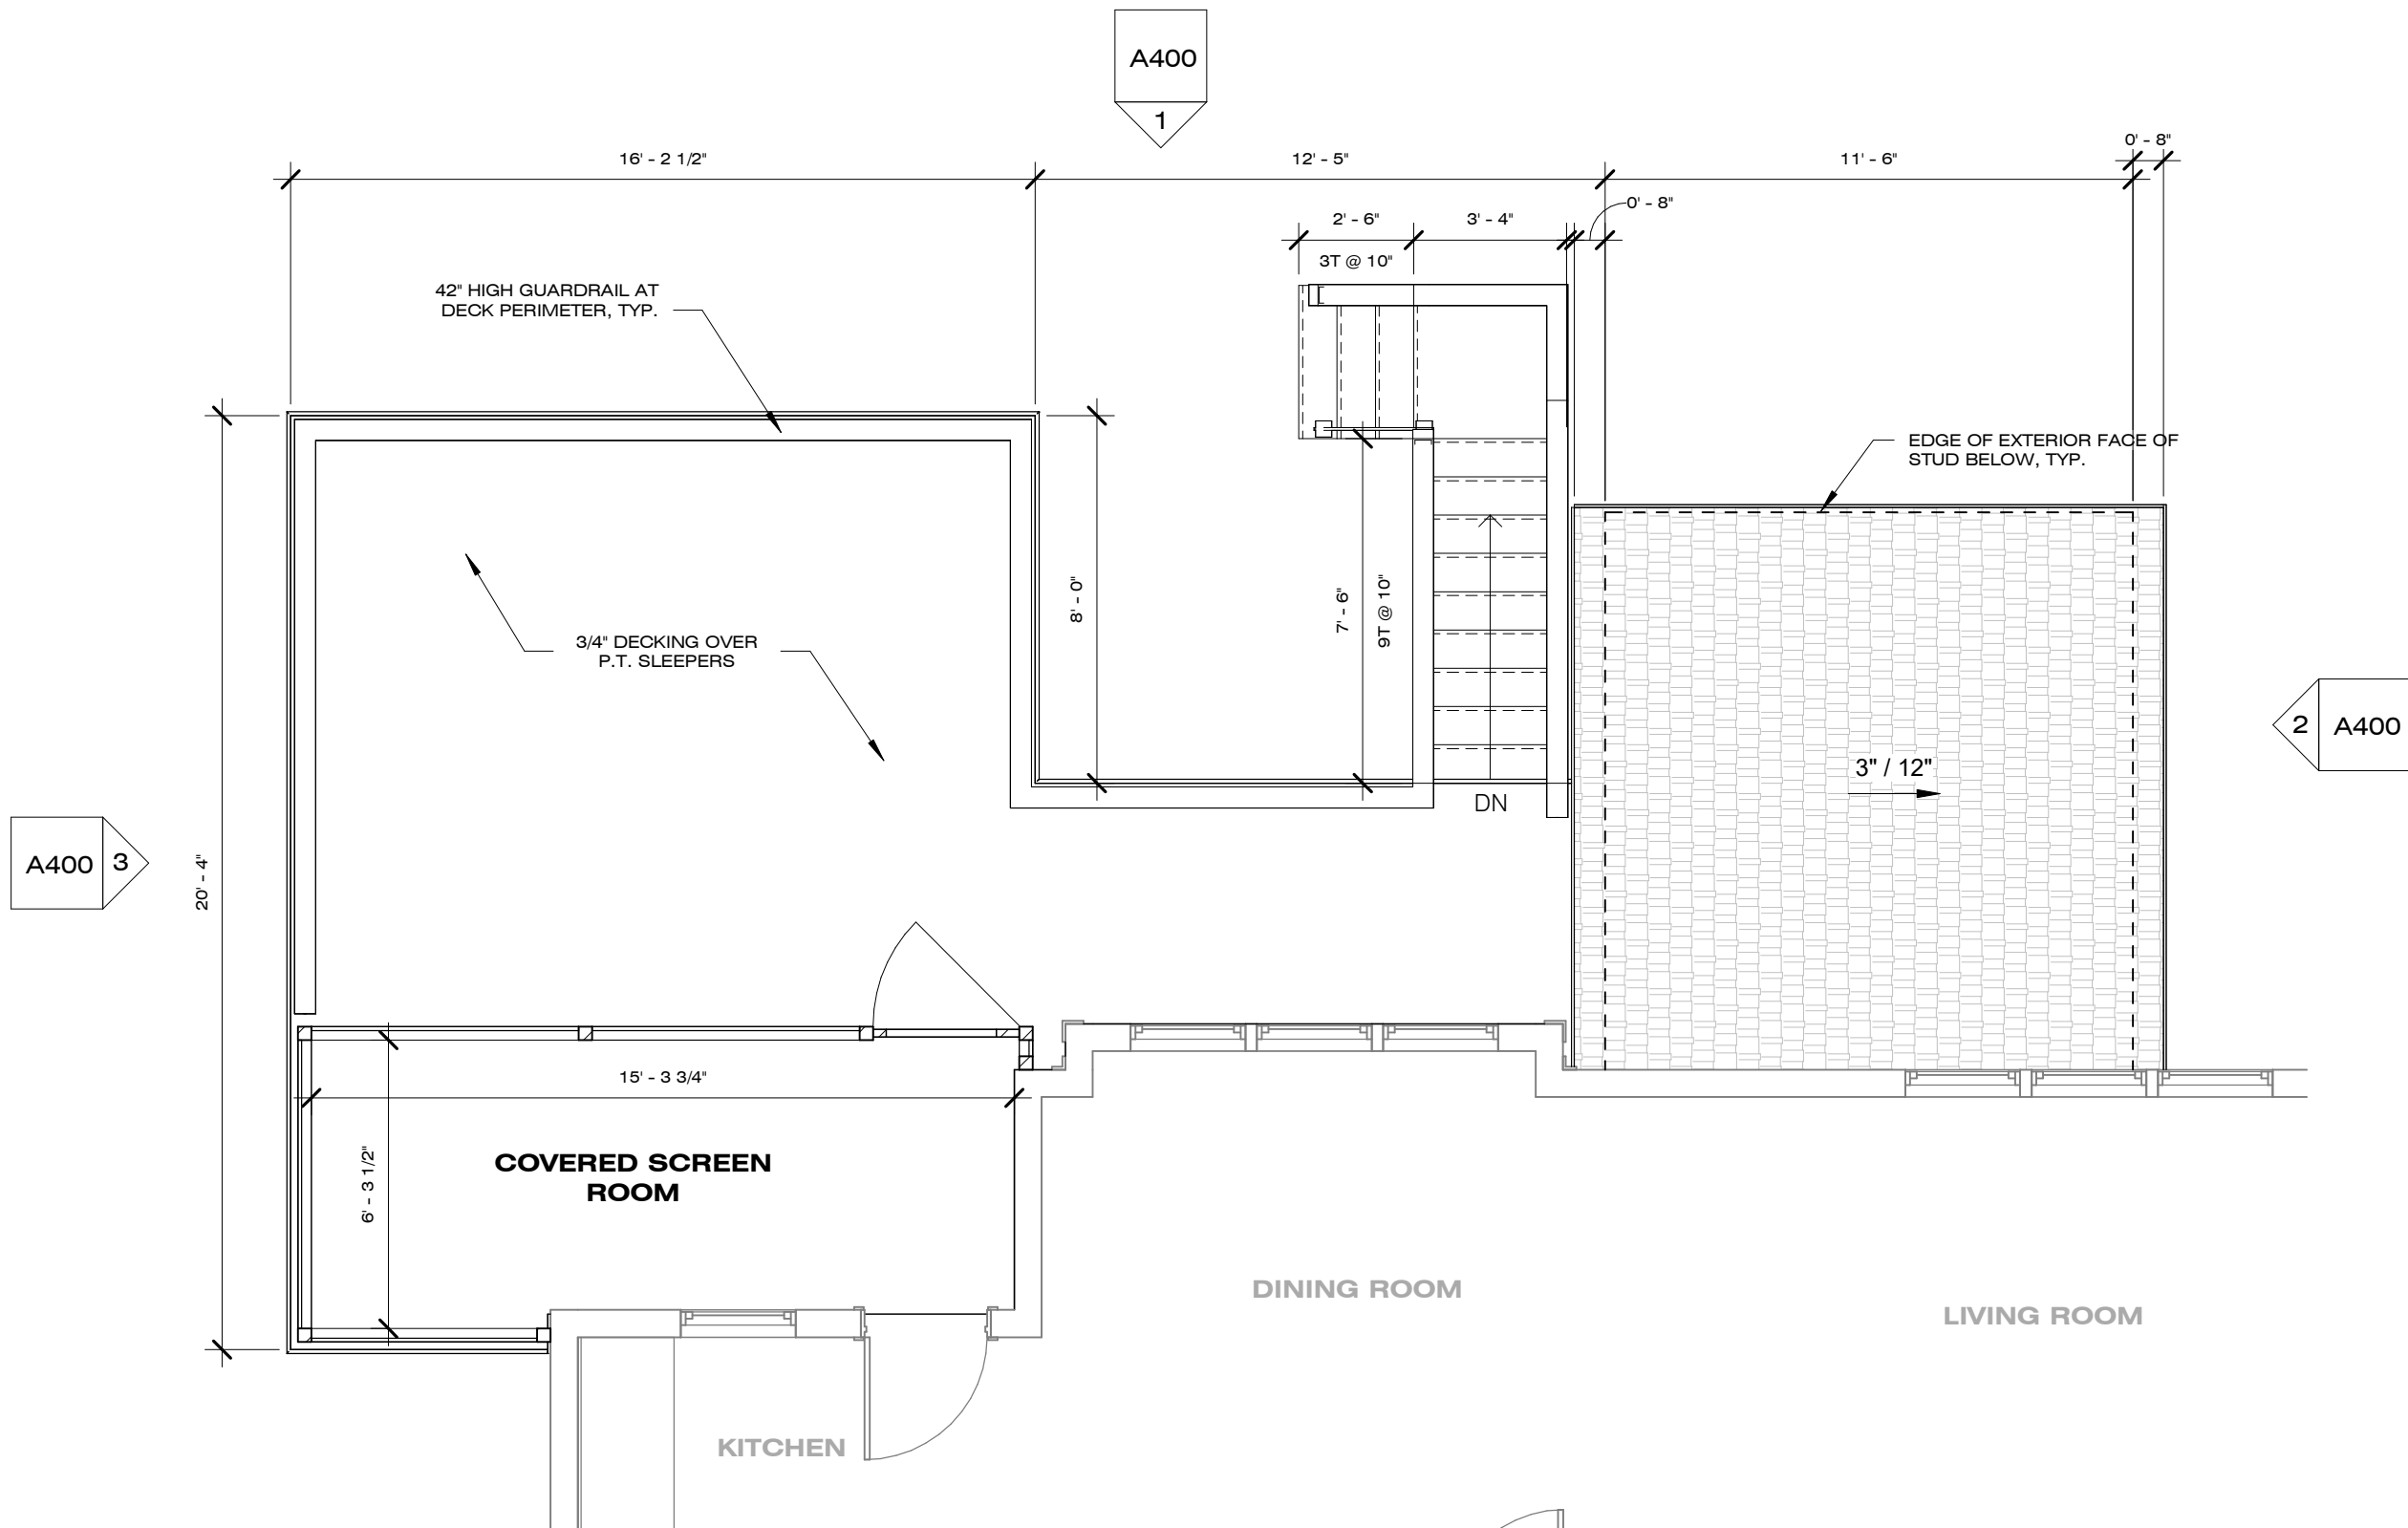

1 ADDITION - FIRST FLOOR / ROOF
PLAN
1/4" = 1'-0"

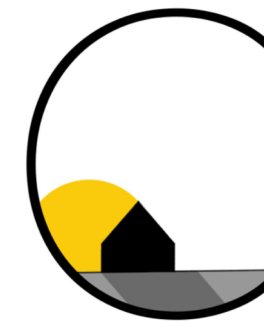

MAC Design LLC

Matthew Carlson
364 Kenoza Avenue
Haverhill, MA 01830

Ardis Cortez

In-Law Apartment
Addition

3 Erin Road
Amesbury, MA 01913

Project number
22_013

Date
7/12/2022

Issue
ZBA Application


SHEET NAME

FIRST FLOOR /
ROOF PLAN

SHEET NUMBER

A111



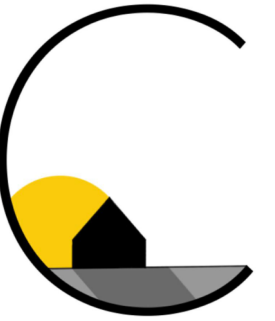

MAC Design LLC

Matthew Carlson
364 Kenoza Avenue
Haverhill, MA 01830

Ardis Cortez

In-Law Apartment
Addition

3 Erin Road
Amesbury, MA 01913

Project number
22_013

Date
7/12/2022


Issue
ZBA Application

SHEET NAME


EXTERIOR
ELEVATIONS

SHEET NUMBER


A400

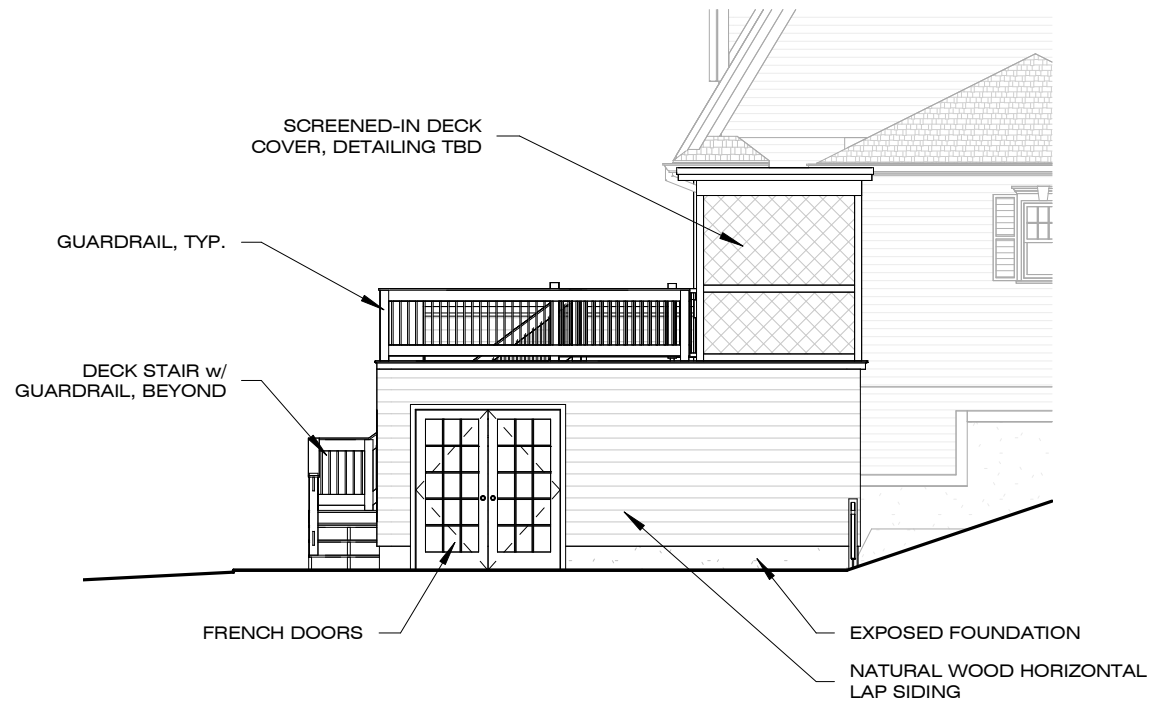


③ WEST ELEVATION
1/8" = 1'-0"

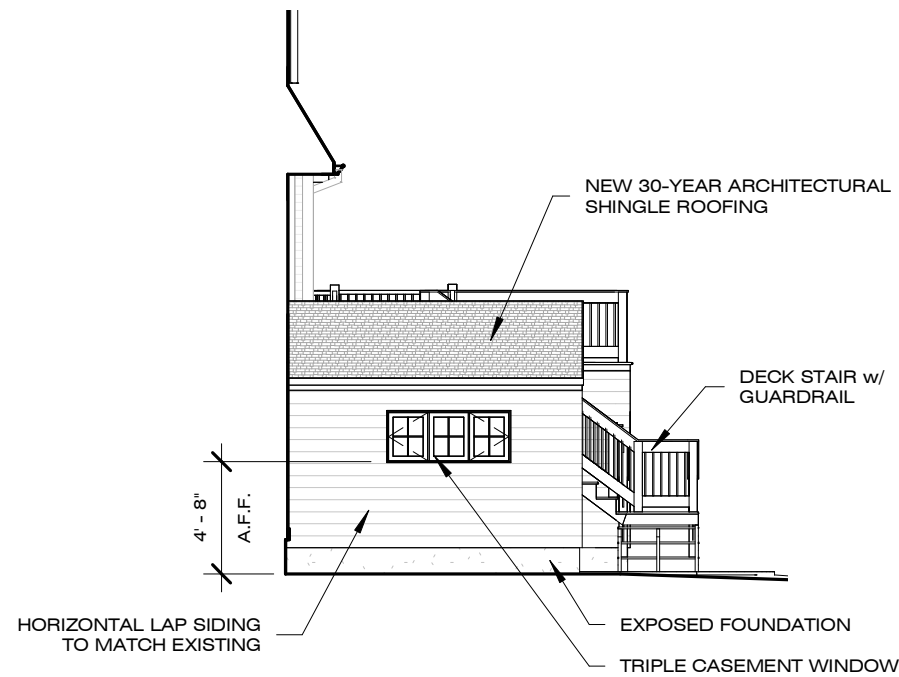

② EAST ELEVATION
1/8" = 1'-0"

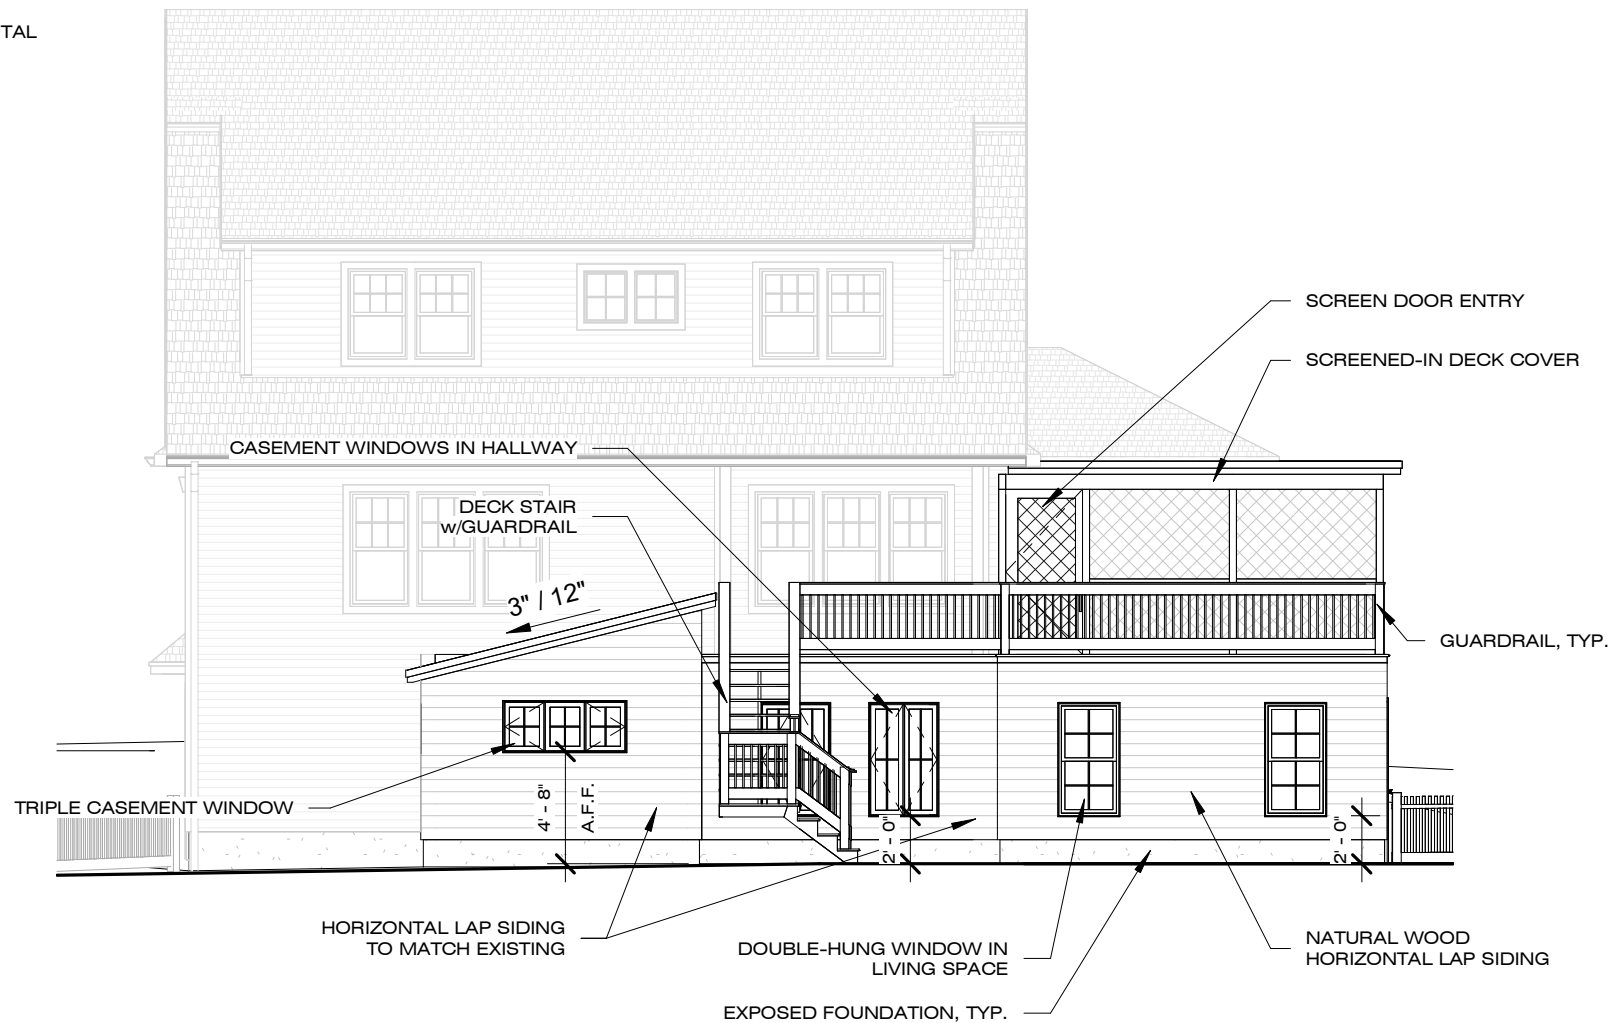

① NORTH ELEVATION
1/8" = 1'-0"

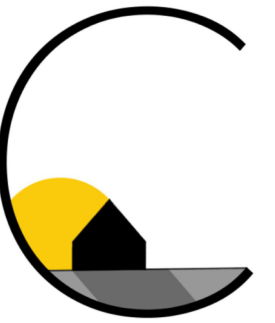

MAC Design LLC

Matthew Carlson
364 Kenoza Avenue
Haverhill, MA 01830

Ardis Cortez

In-Law Apartment
Addition

3 Erin Road
Amesbury, MA 01913

Project number
22_013

Date
7/12/2022


Issue
ZBA Application

SHEET NAME

EXTERIOR
PERSPECTIVE - 1

SHEET NUMBER

SK-11

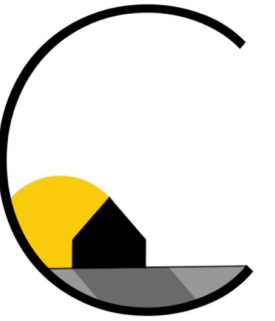

MAC Design LLC

Matthew Carlson
364 Kenoza Avenue
Haverhill, MA 01830

Ardis Cortez

In-Law Apartment
Addition

3 Erin Road
Amesbury, MA 01913

Project number
22_013

Date
7/12/2022

Issue
ZBA Application

SHEET NAME

EXTERIOR
PERSPECTIVE - 2

SHEET NUMBER

SK-12