




N/E DANIEL B. SYMES
MAP 110, LOT 3
83 PLEASANT VALLEY RD.

N/E MICHAEL J. KOLODZIEKAS
MAP 111, LOT 18A
77 PLEASANT VALLEY RD.

N/E SAULIN M. READY
MAP 111, LOT 1
79 PLEASANT VALLEY RD.


LEGEND

- EXISTING CONTOUR
- PROPOSED CONTOUR
- EXISTING UTIL. POLE
- EXISTING FENCE
- TEMPORARY BENCH MARK (T.B.M.)

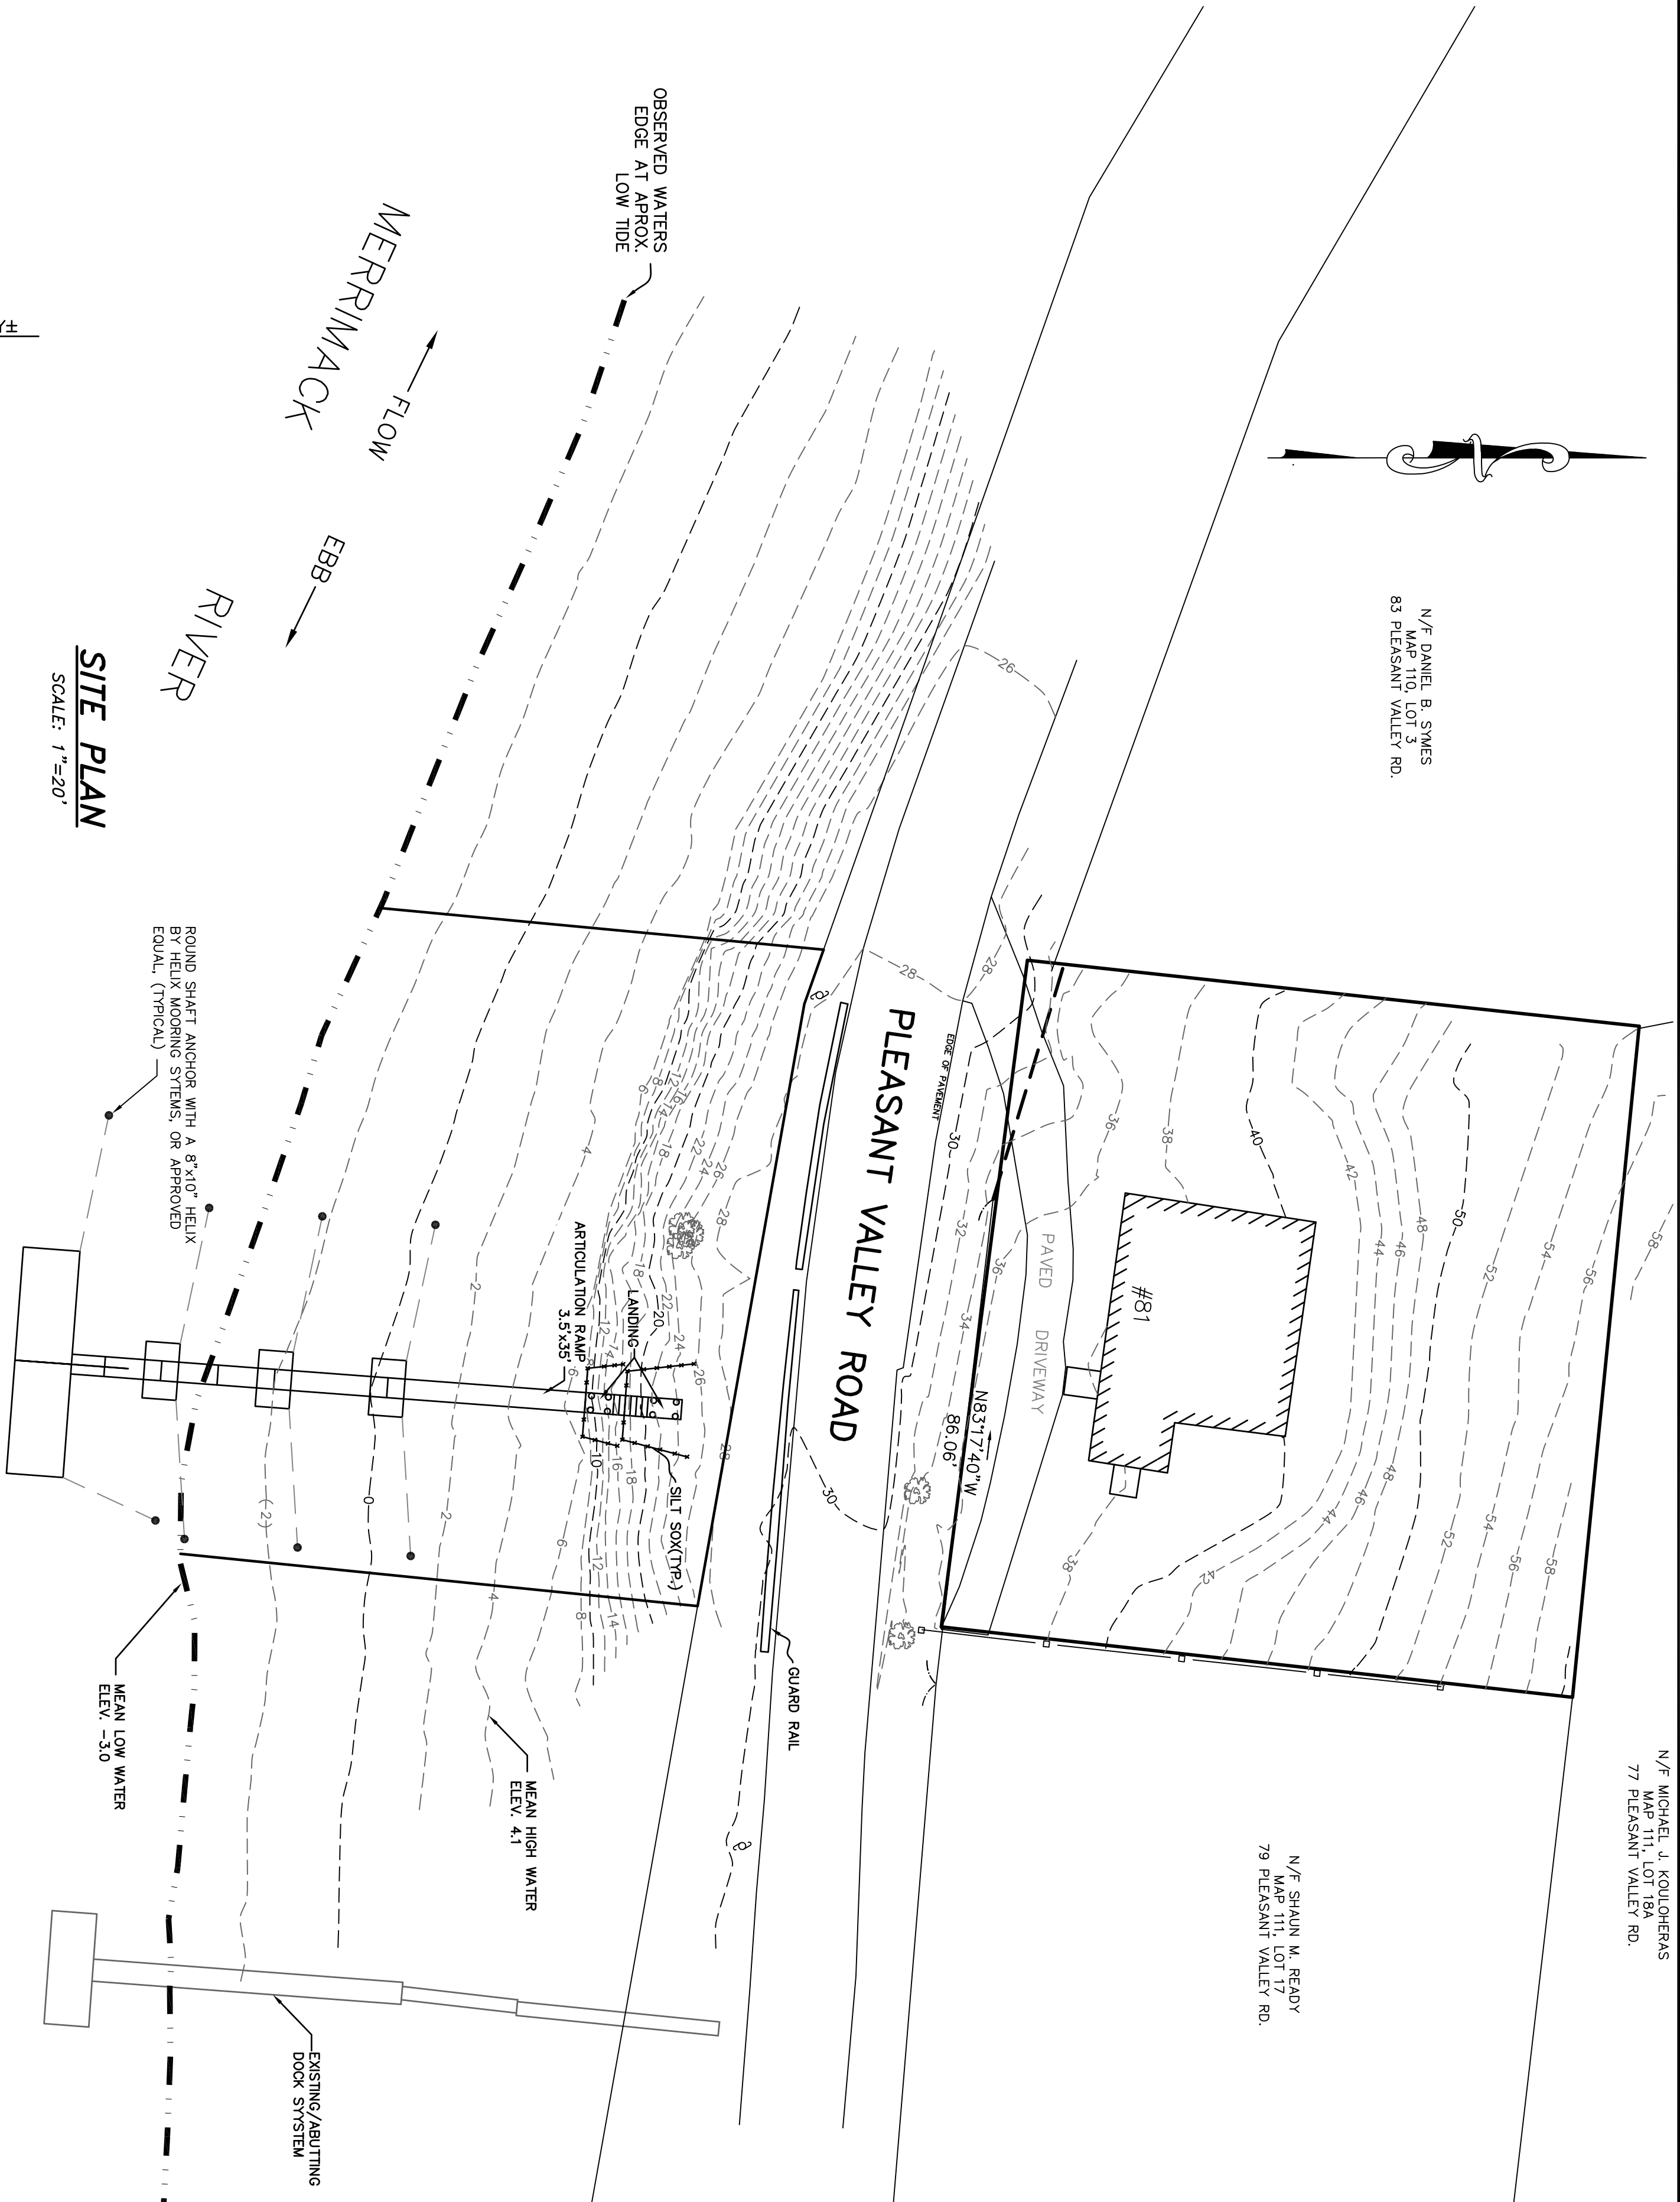

SITE PLAN

SCALE: 1"=20'

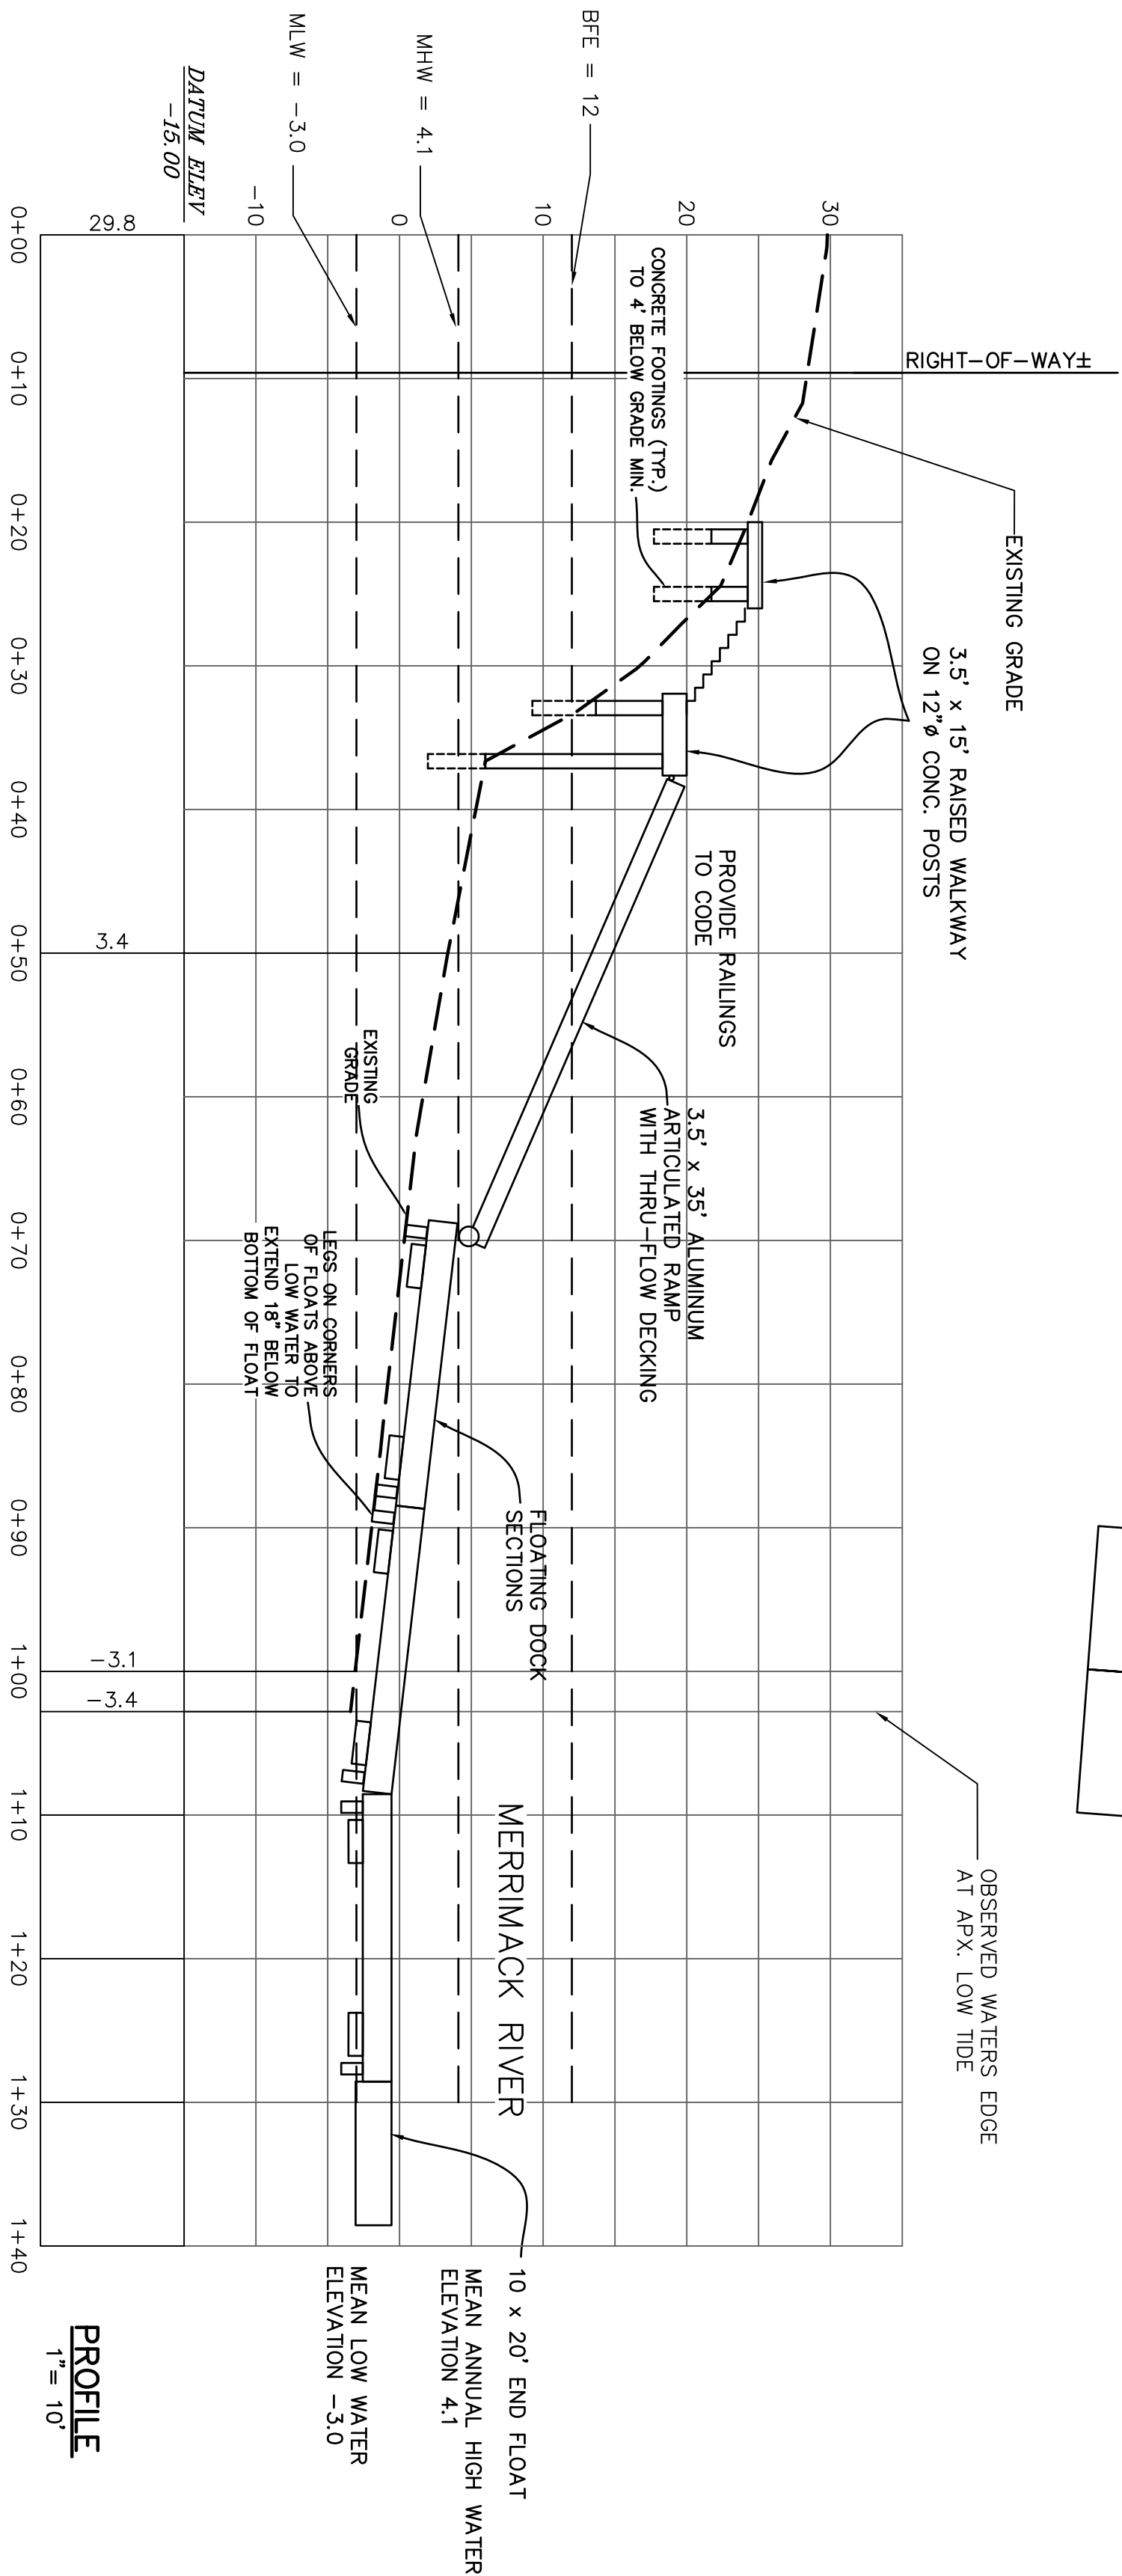

PROFILE

1"= 10'

JOHN W. HARGREAVES, PE/PLS DATE: 12.16.2024 REVISIONS:		PROPOSED DOCK PLAN PLAN TO ACCOMPANY NOTICE OF INTENT ASSESSOR'S MAP 111, LOTS 16&16A 81 PLEASANT VALLEY ROAD AMESBURY, MASSACHUSETTS
OWNER AND APPLICANT: ALAN J. LORANDEAU 81 PLEASANT STREET AMESBURY, MA 01913		
GA CONSULTANTS, INC. 10 STATE STREET, NEWBURYPORT, MA 01950		PROFESSIONAL ENGINEERS & LAND SURVEYORS TEL. 978-502-5197

SHEET 1 OF 1

SHEET 1 OF 1