



230 MAIN ST, AMESBURY, MA

Architectural Submittal Packet Buildings D-E | 10.20.25

UNIT BREAKDOWN SUMMARY

Building A = 18 Residential Units
-(8) 1-Bed
-(10) 2-Bed

Building B = 20 Residential Units
-(14) 1-Bed
-(6) 2-Bed

Building C = 21 Residential Units
-(12) 1-Bed
-(9) 2-Bed



Building D (Existing Structure) = 5 Residential Units
-(1) 1-Bed
-(4) 2-Bed

Building E = 4 Residential Units
-(4) 1-Bed

Development Total = 68 Residential Units

-(39) 1-Bed
-(29) 2-Bed

*Unit Breakdown based on Conceptual Plans, as follows:

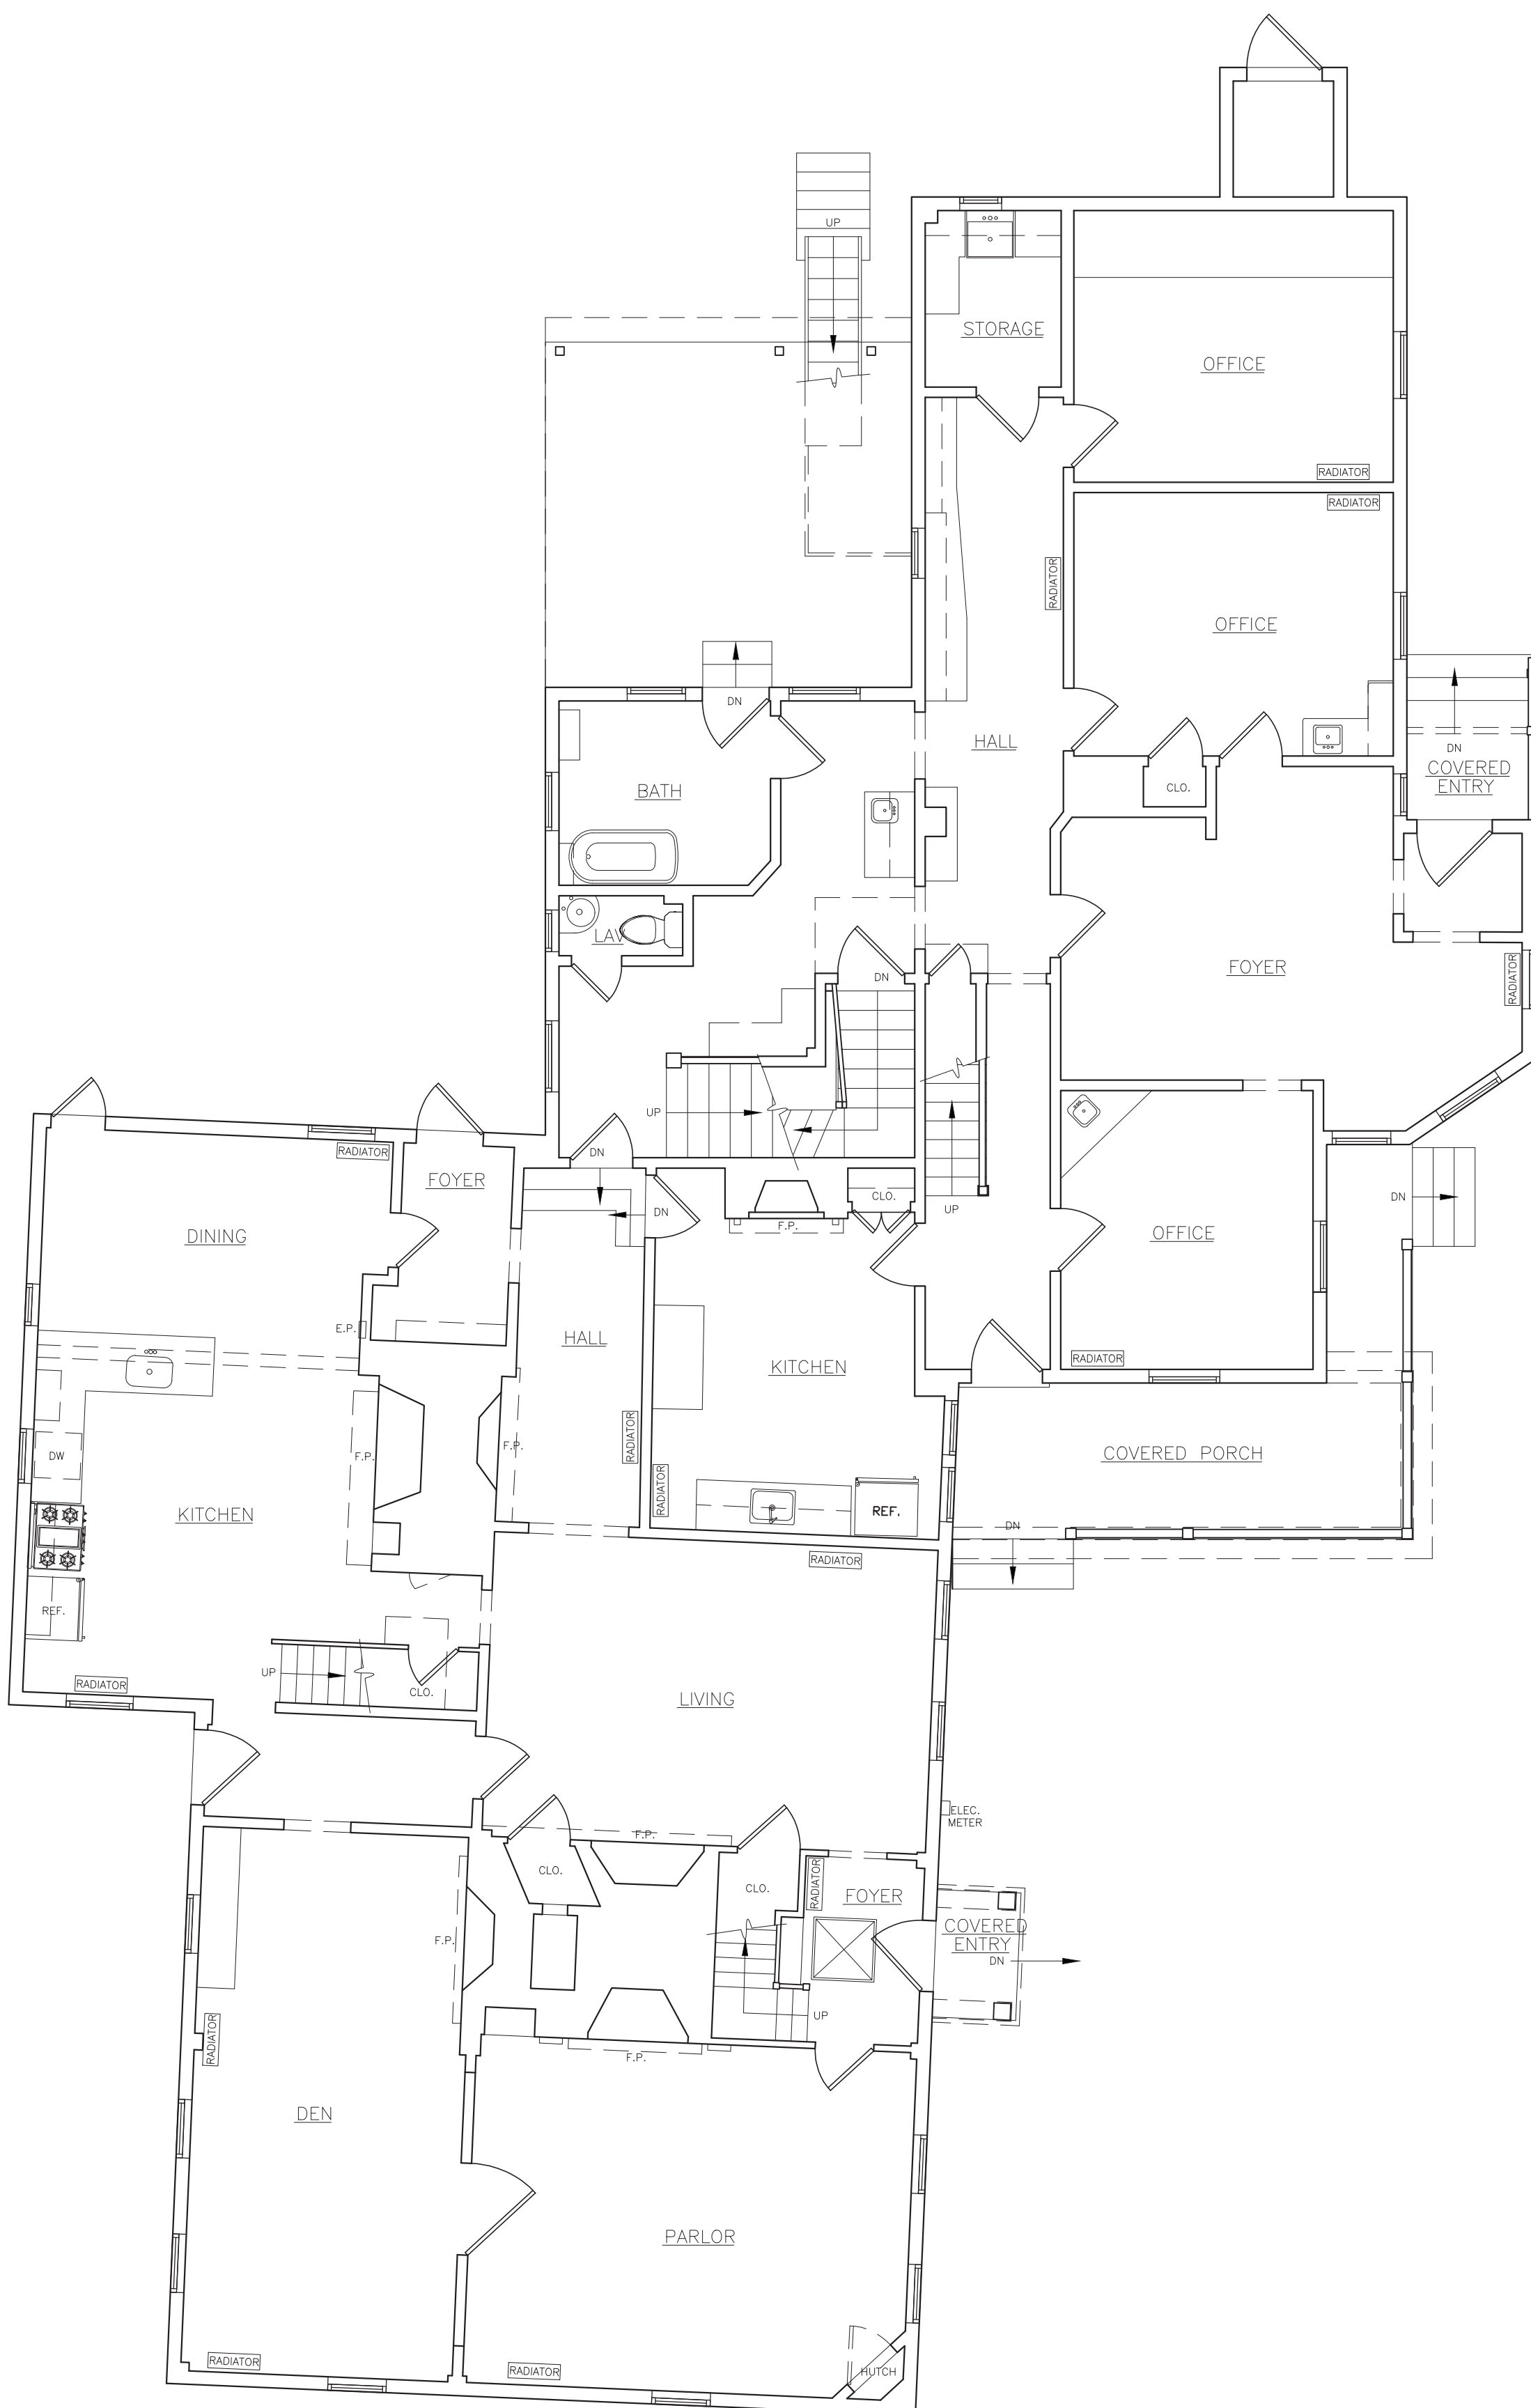
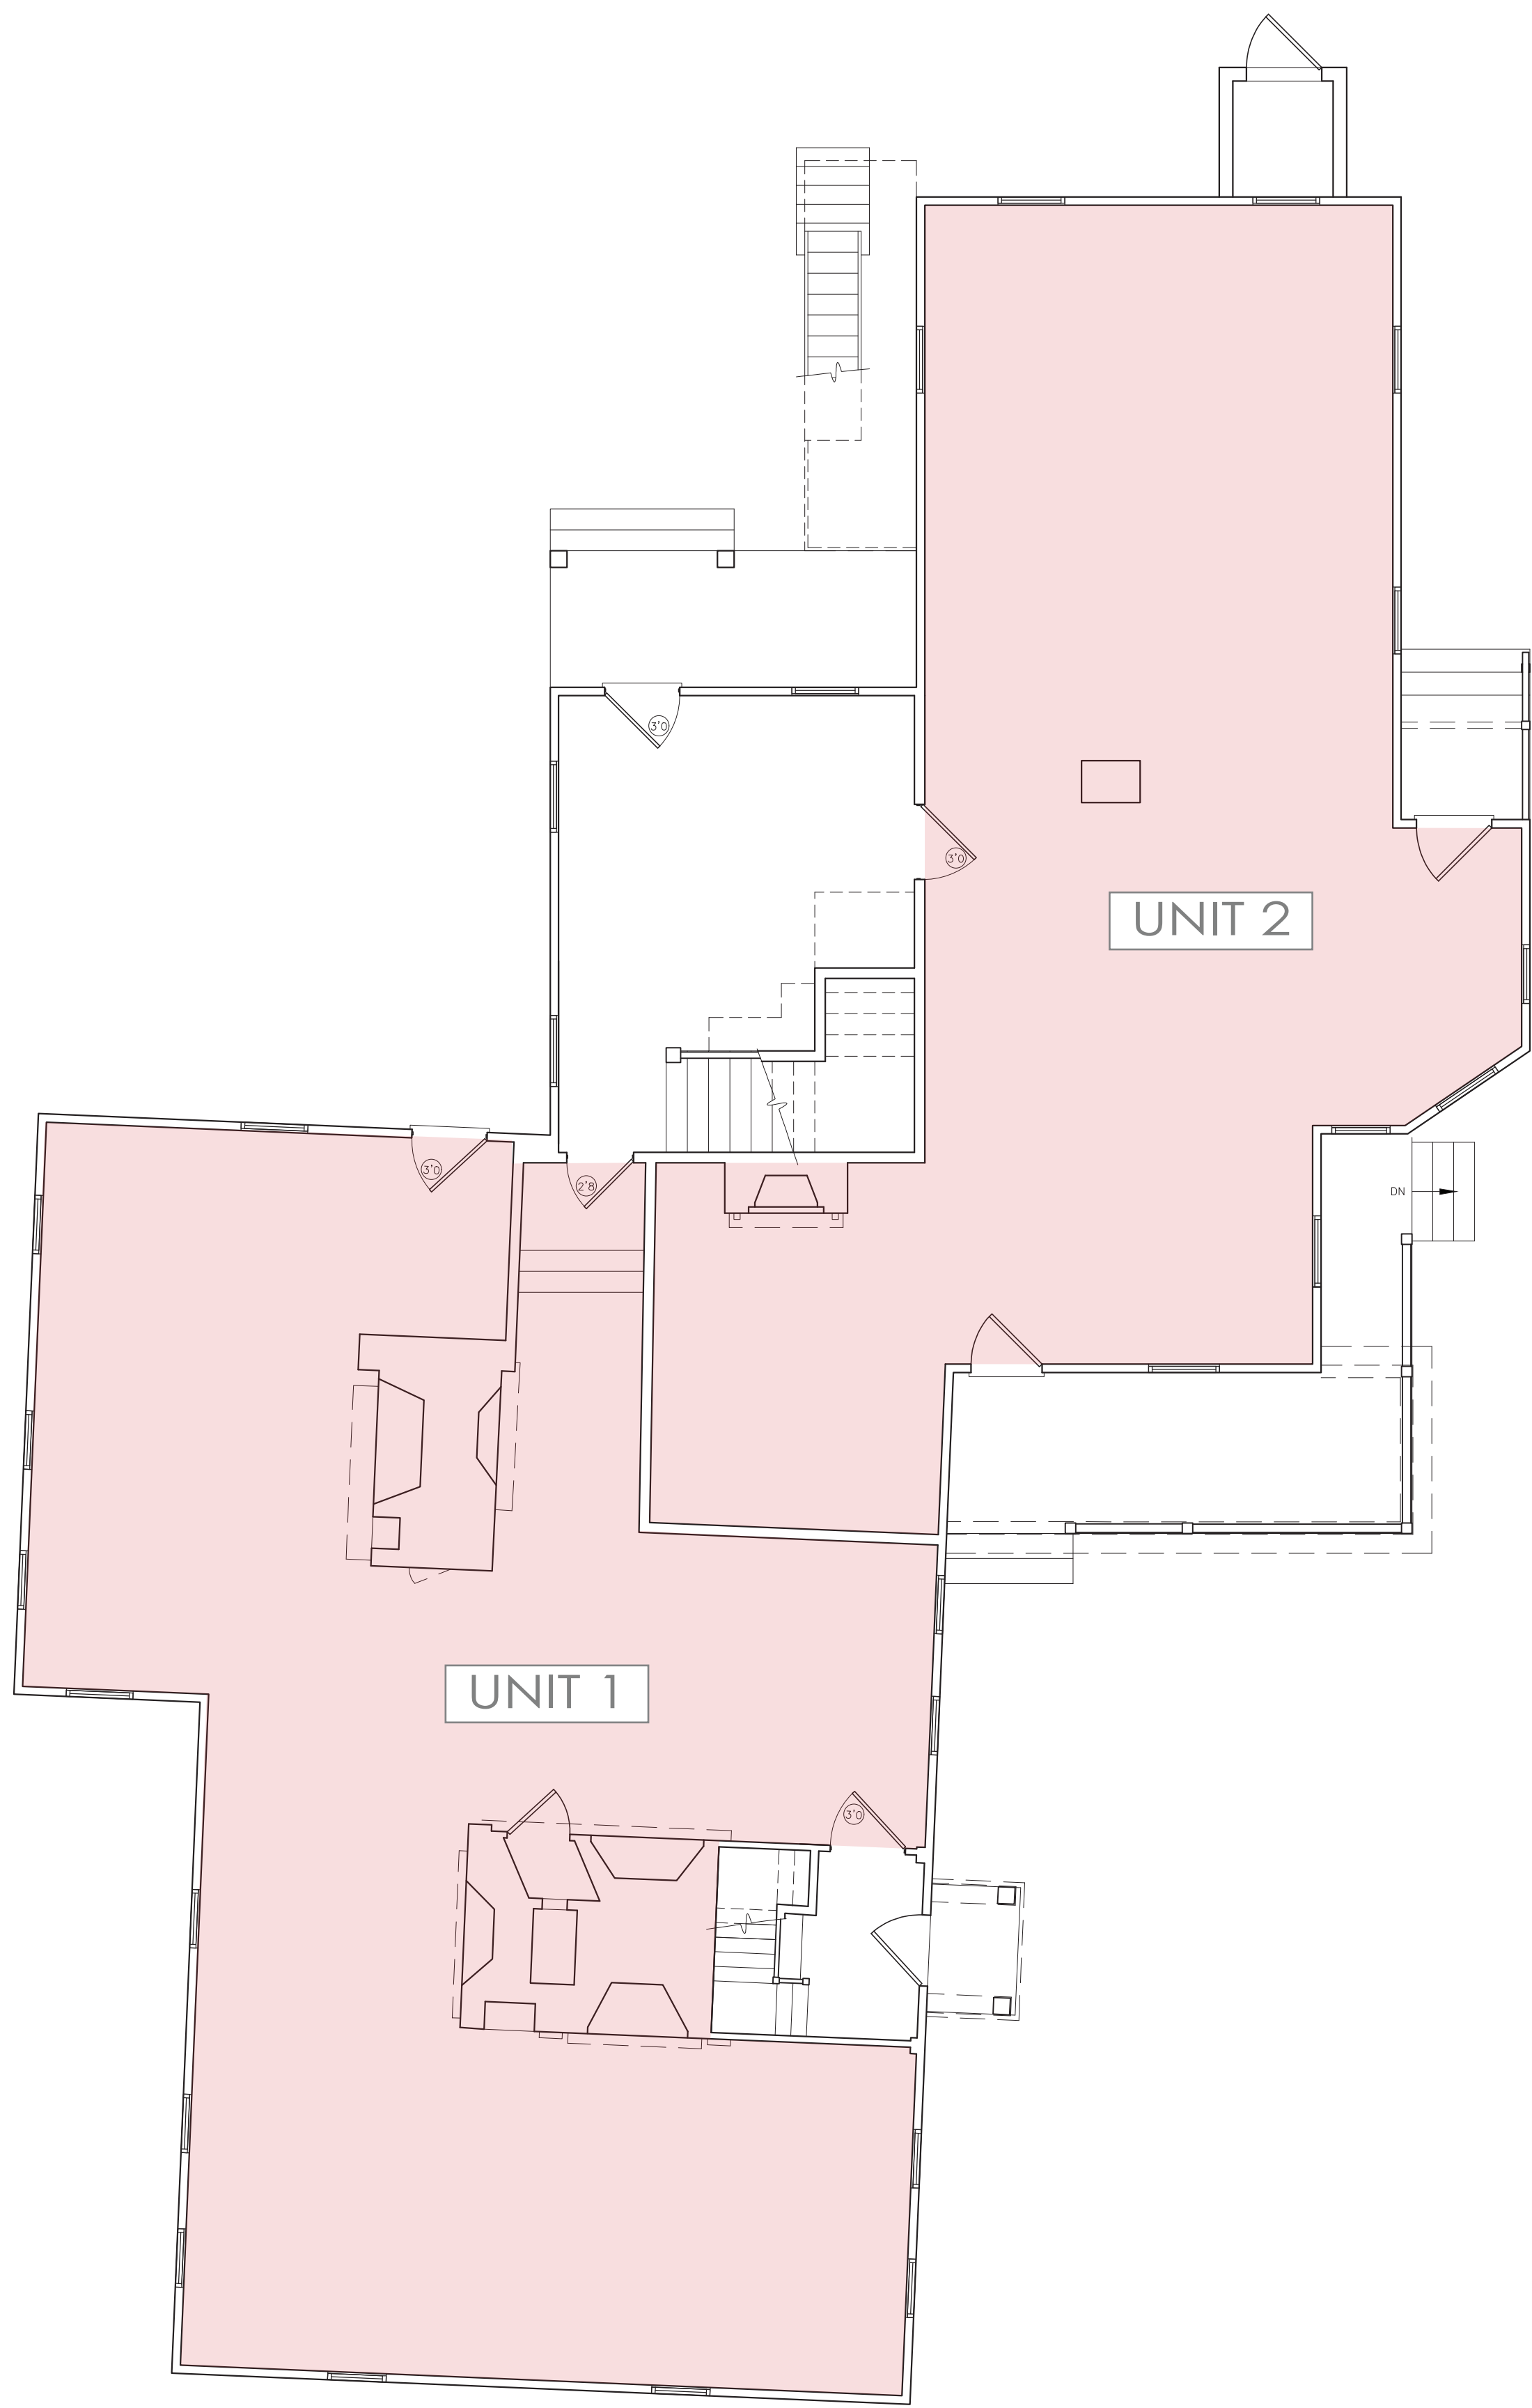


BUILDING D PROPOSED FIRST FLOOR PLAN
SCALE: 3/16" = 1'-0"

1-BED 2-BED

BUILDING D EXISTING FIRST FLOOR PLAN
SCALE: 3/16" = 1'-0"




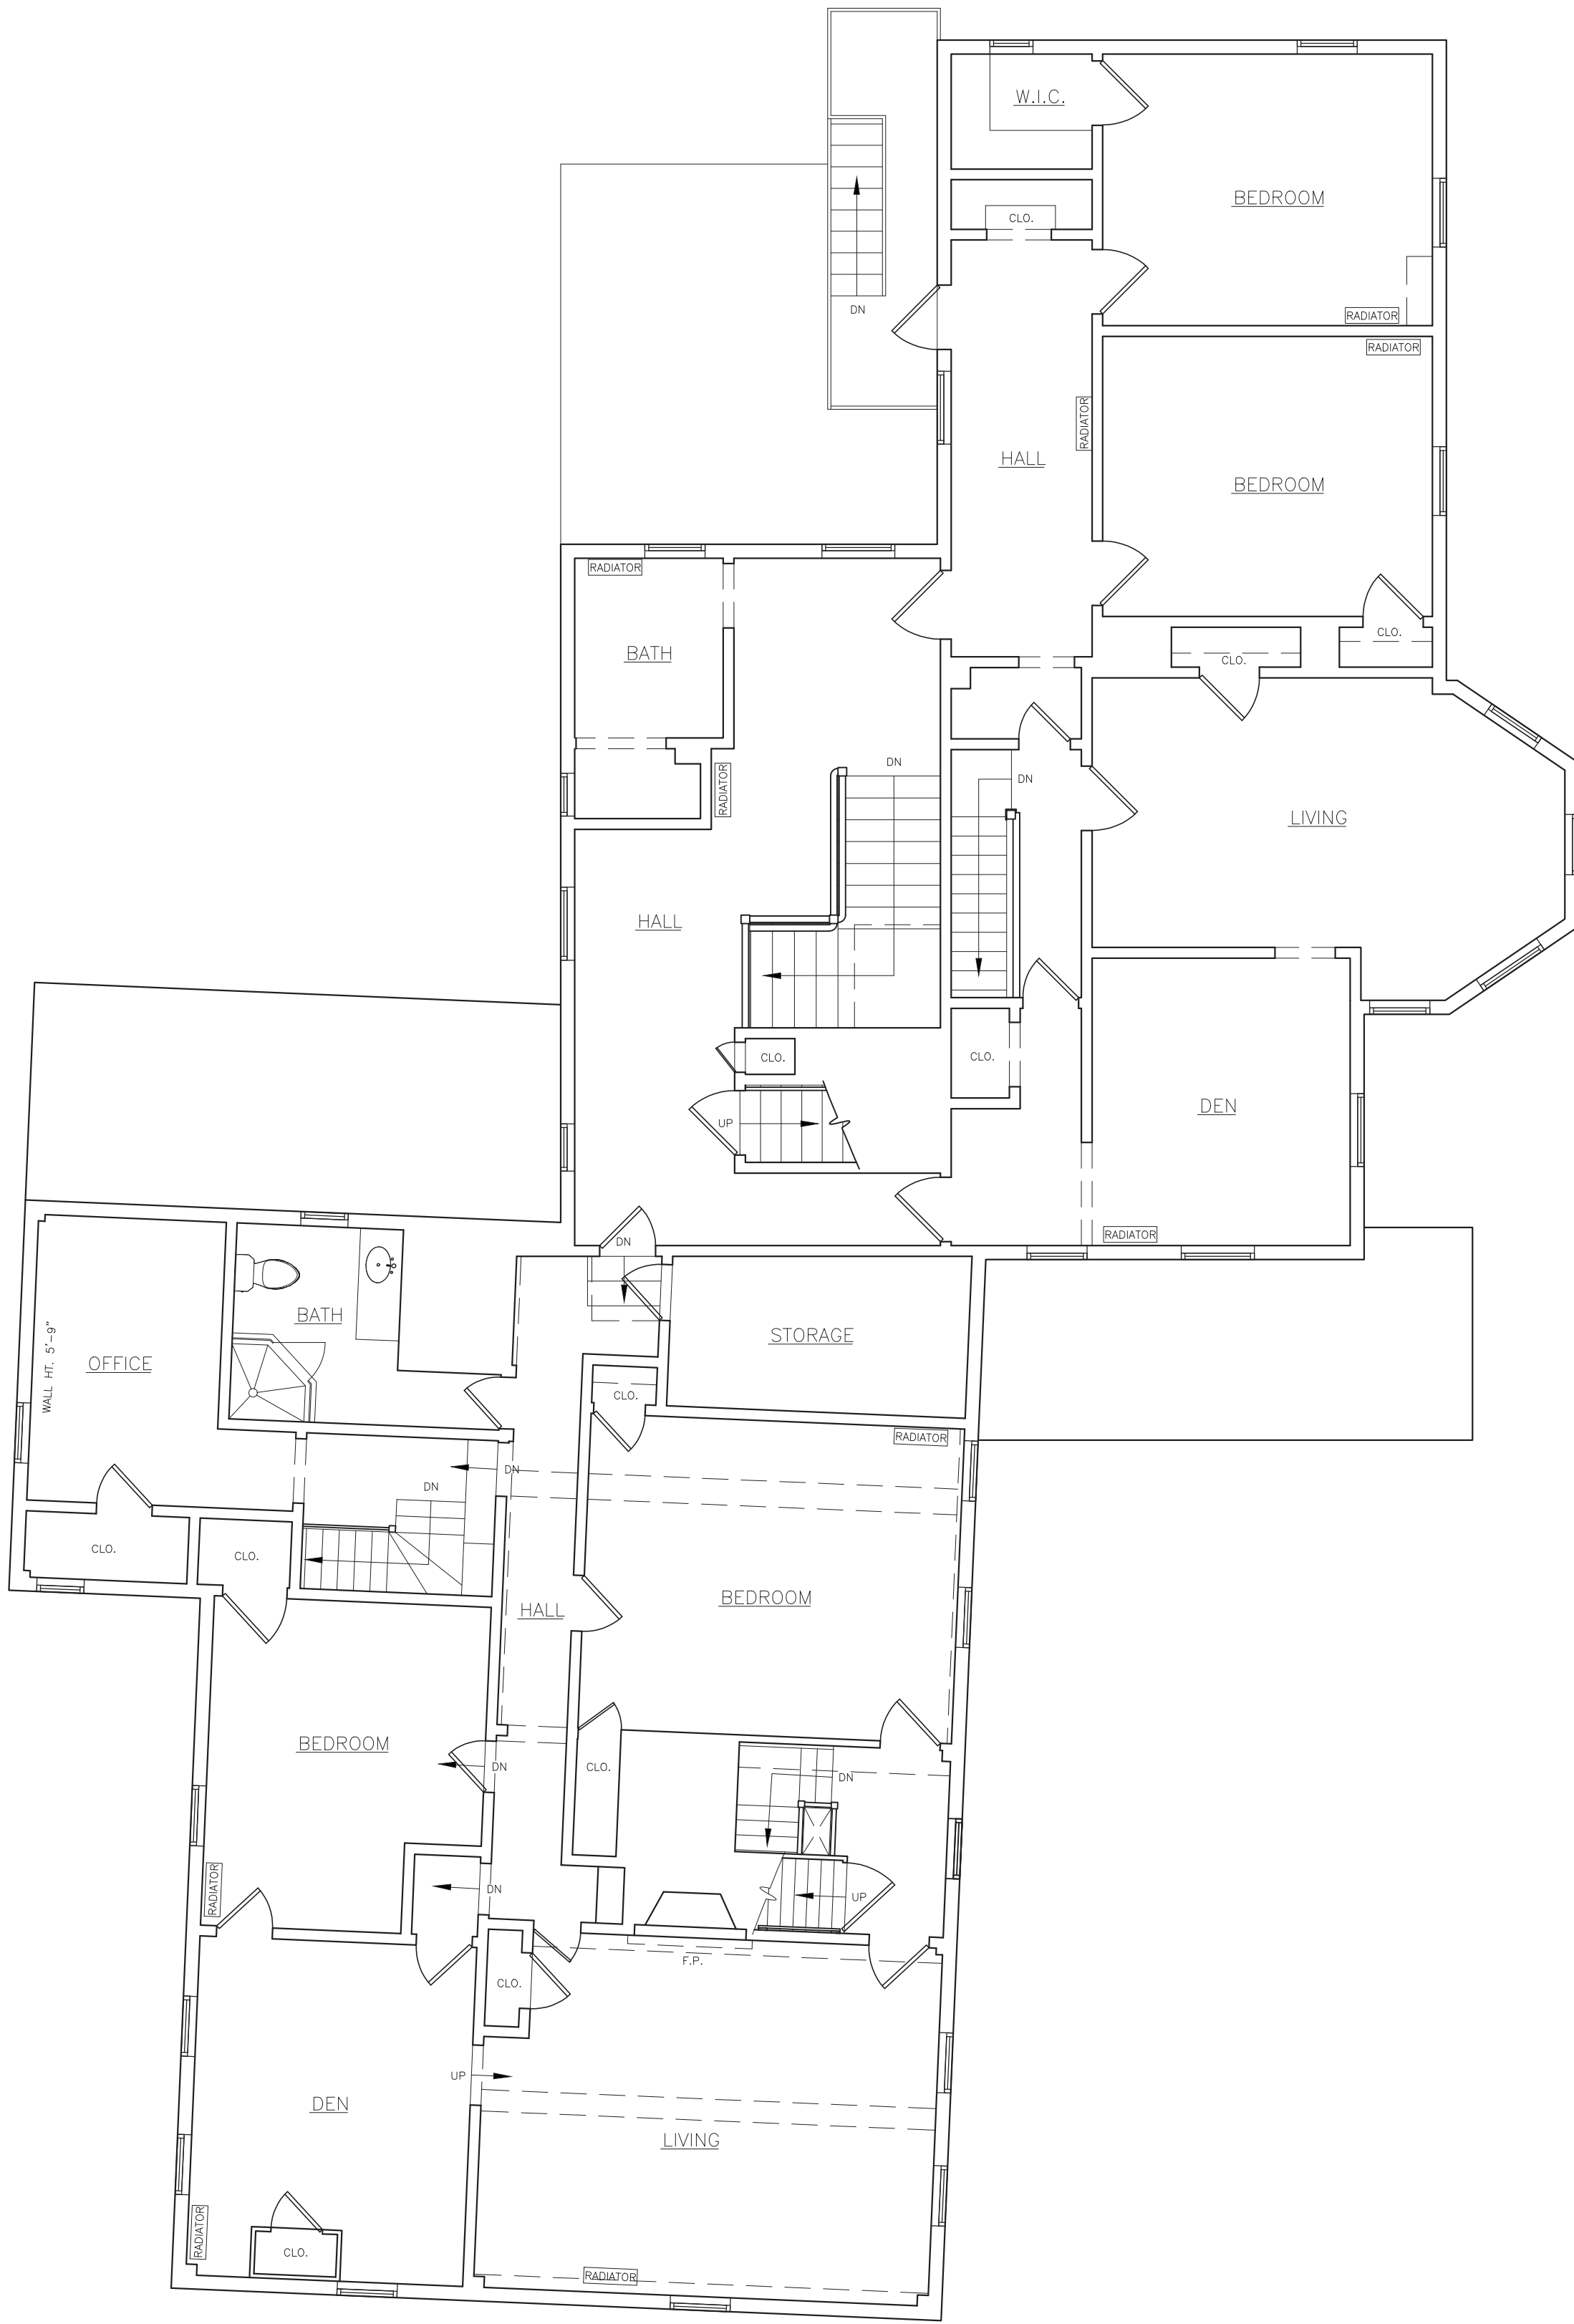
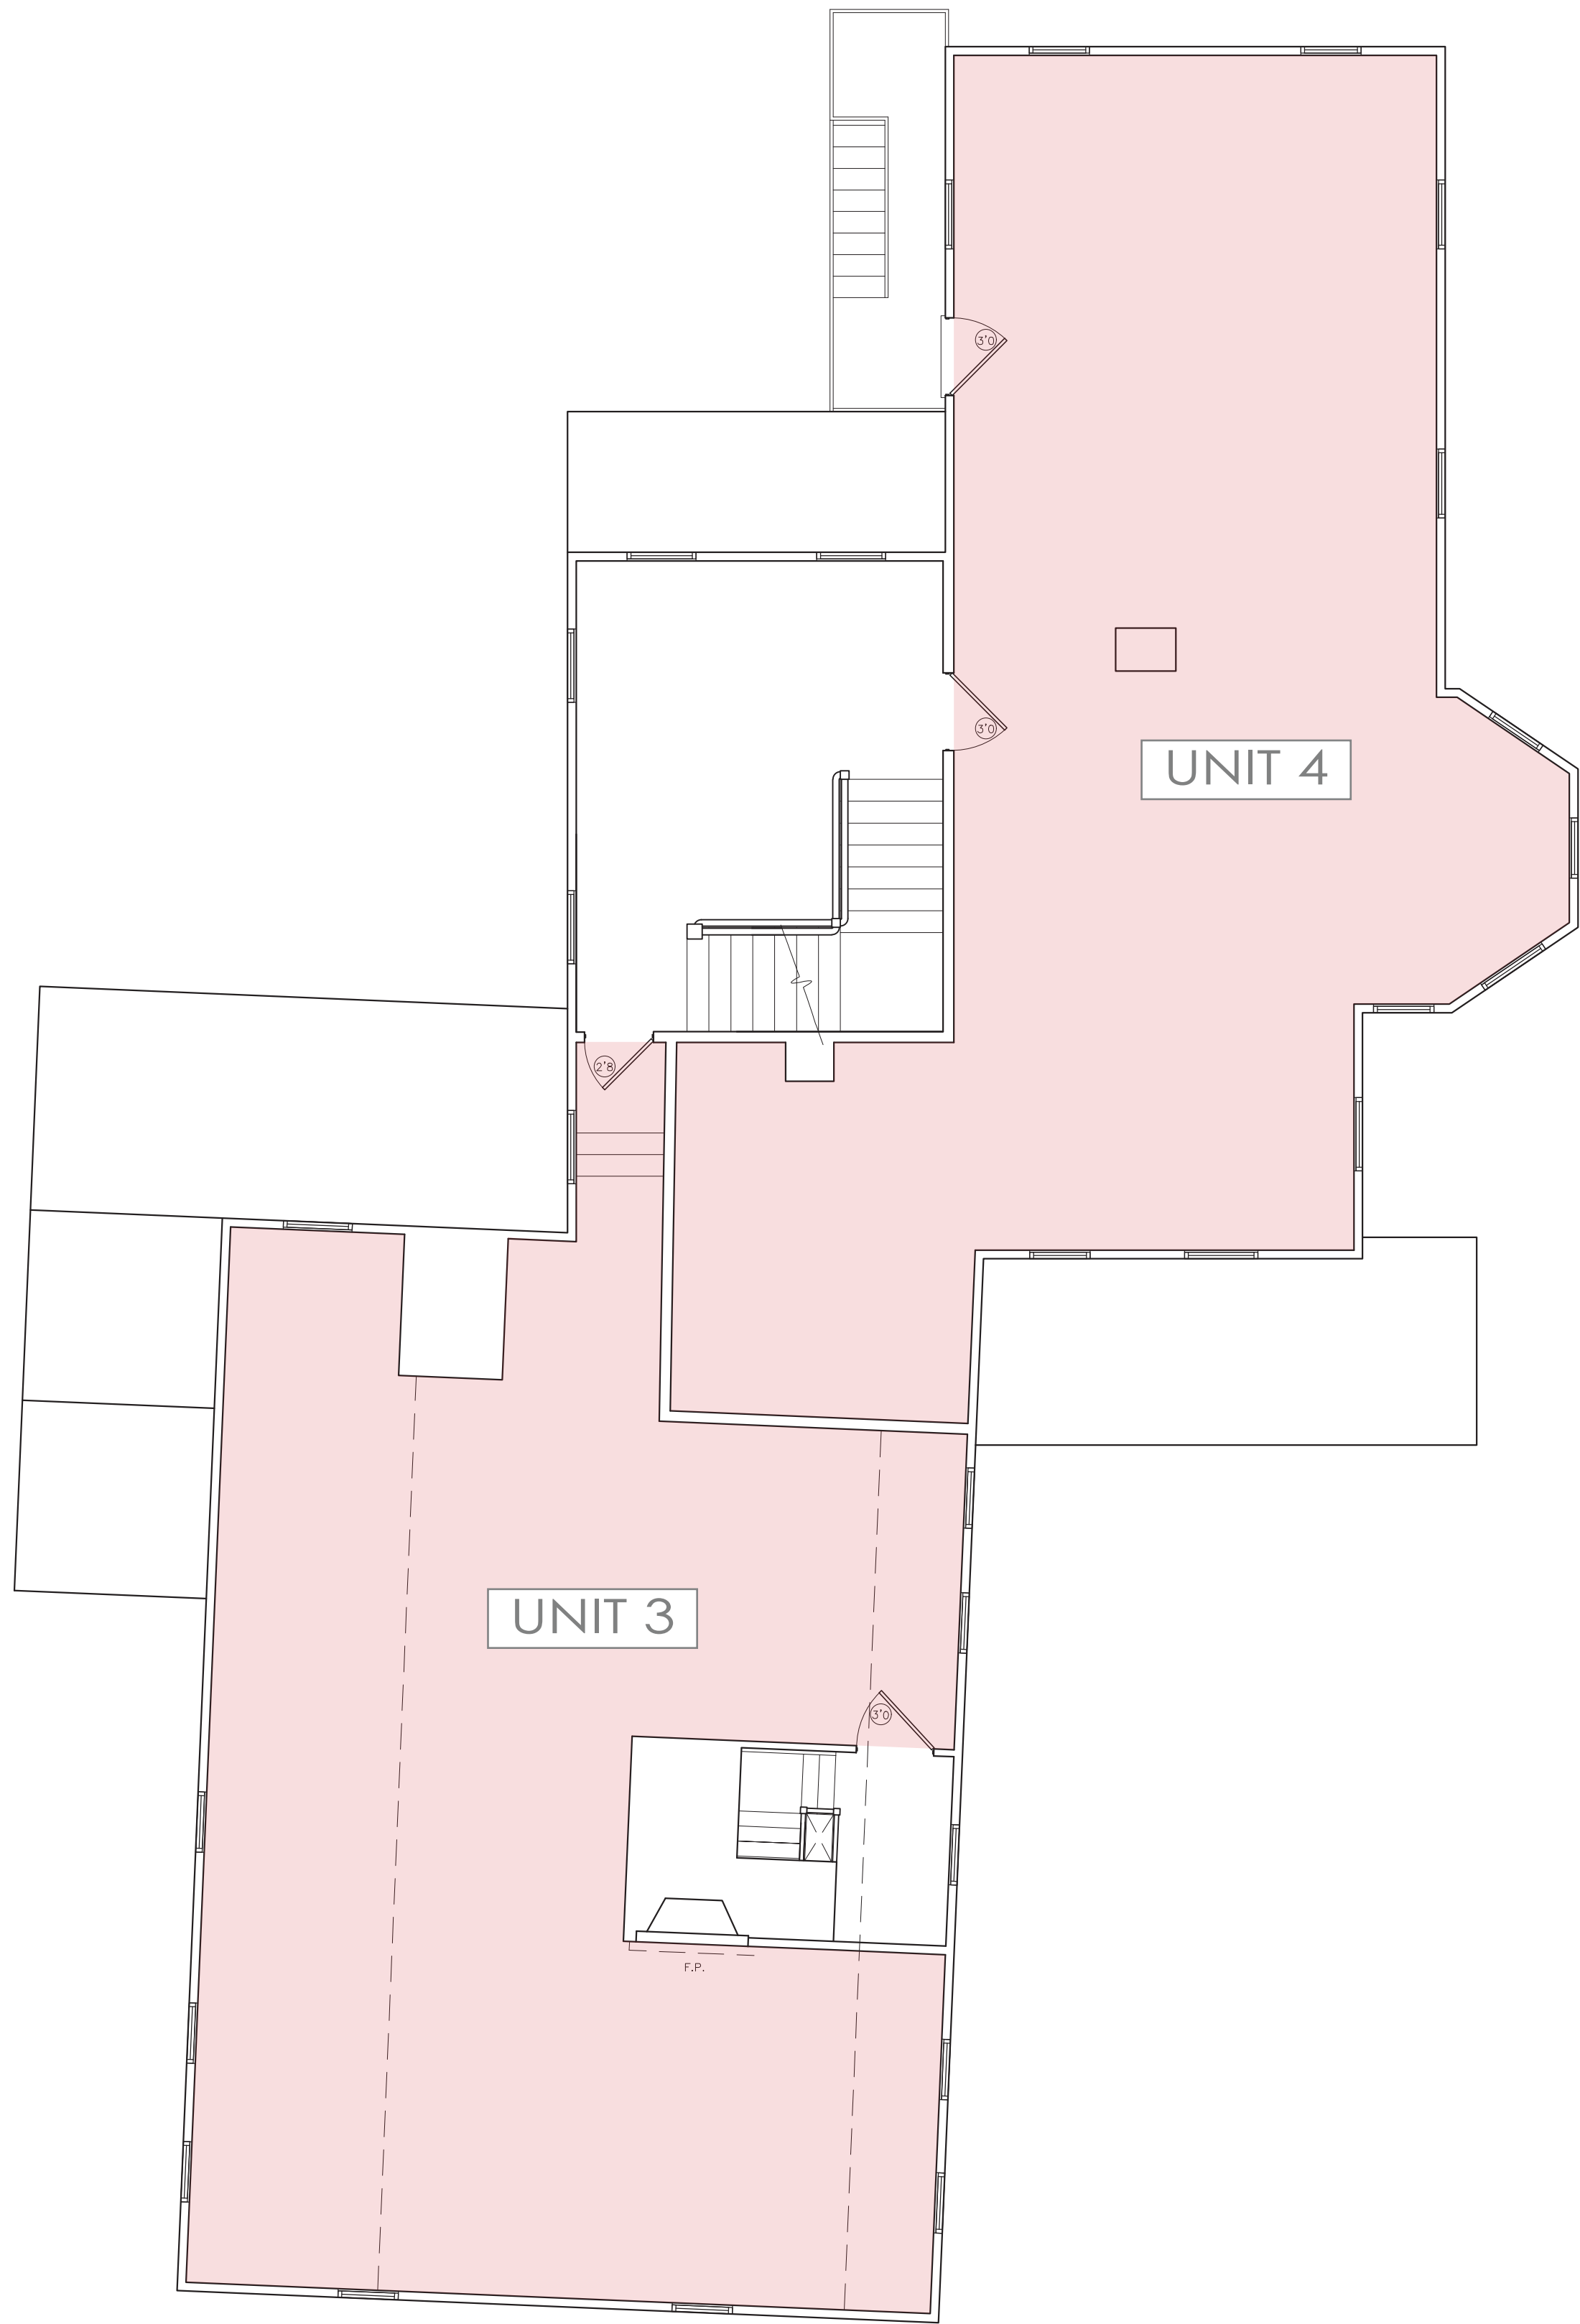


BUILDING D PROPOSED SECOND FLOOR PLAN
SCALE: 3/16" = 1'-0"

1-BED 2-BED

BUILDING D EXISTING SECOND FLOOR PLAN
SCALE: 3/16" = 1'-0"

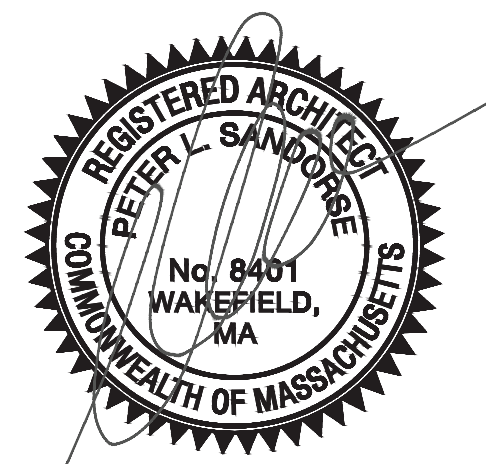

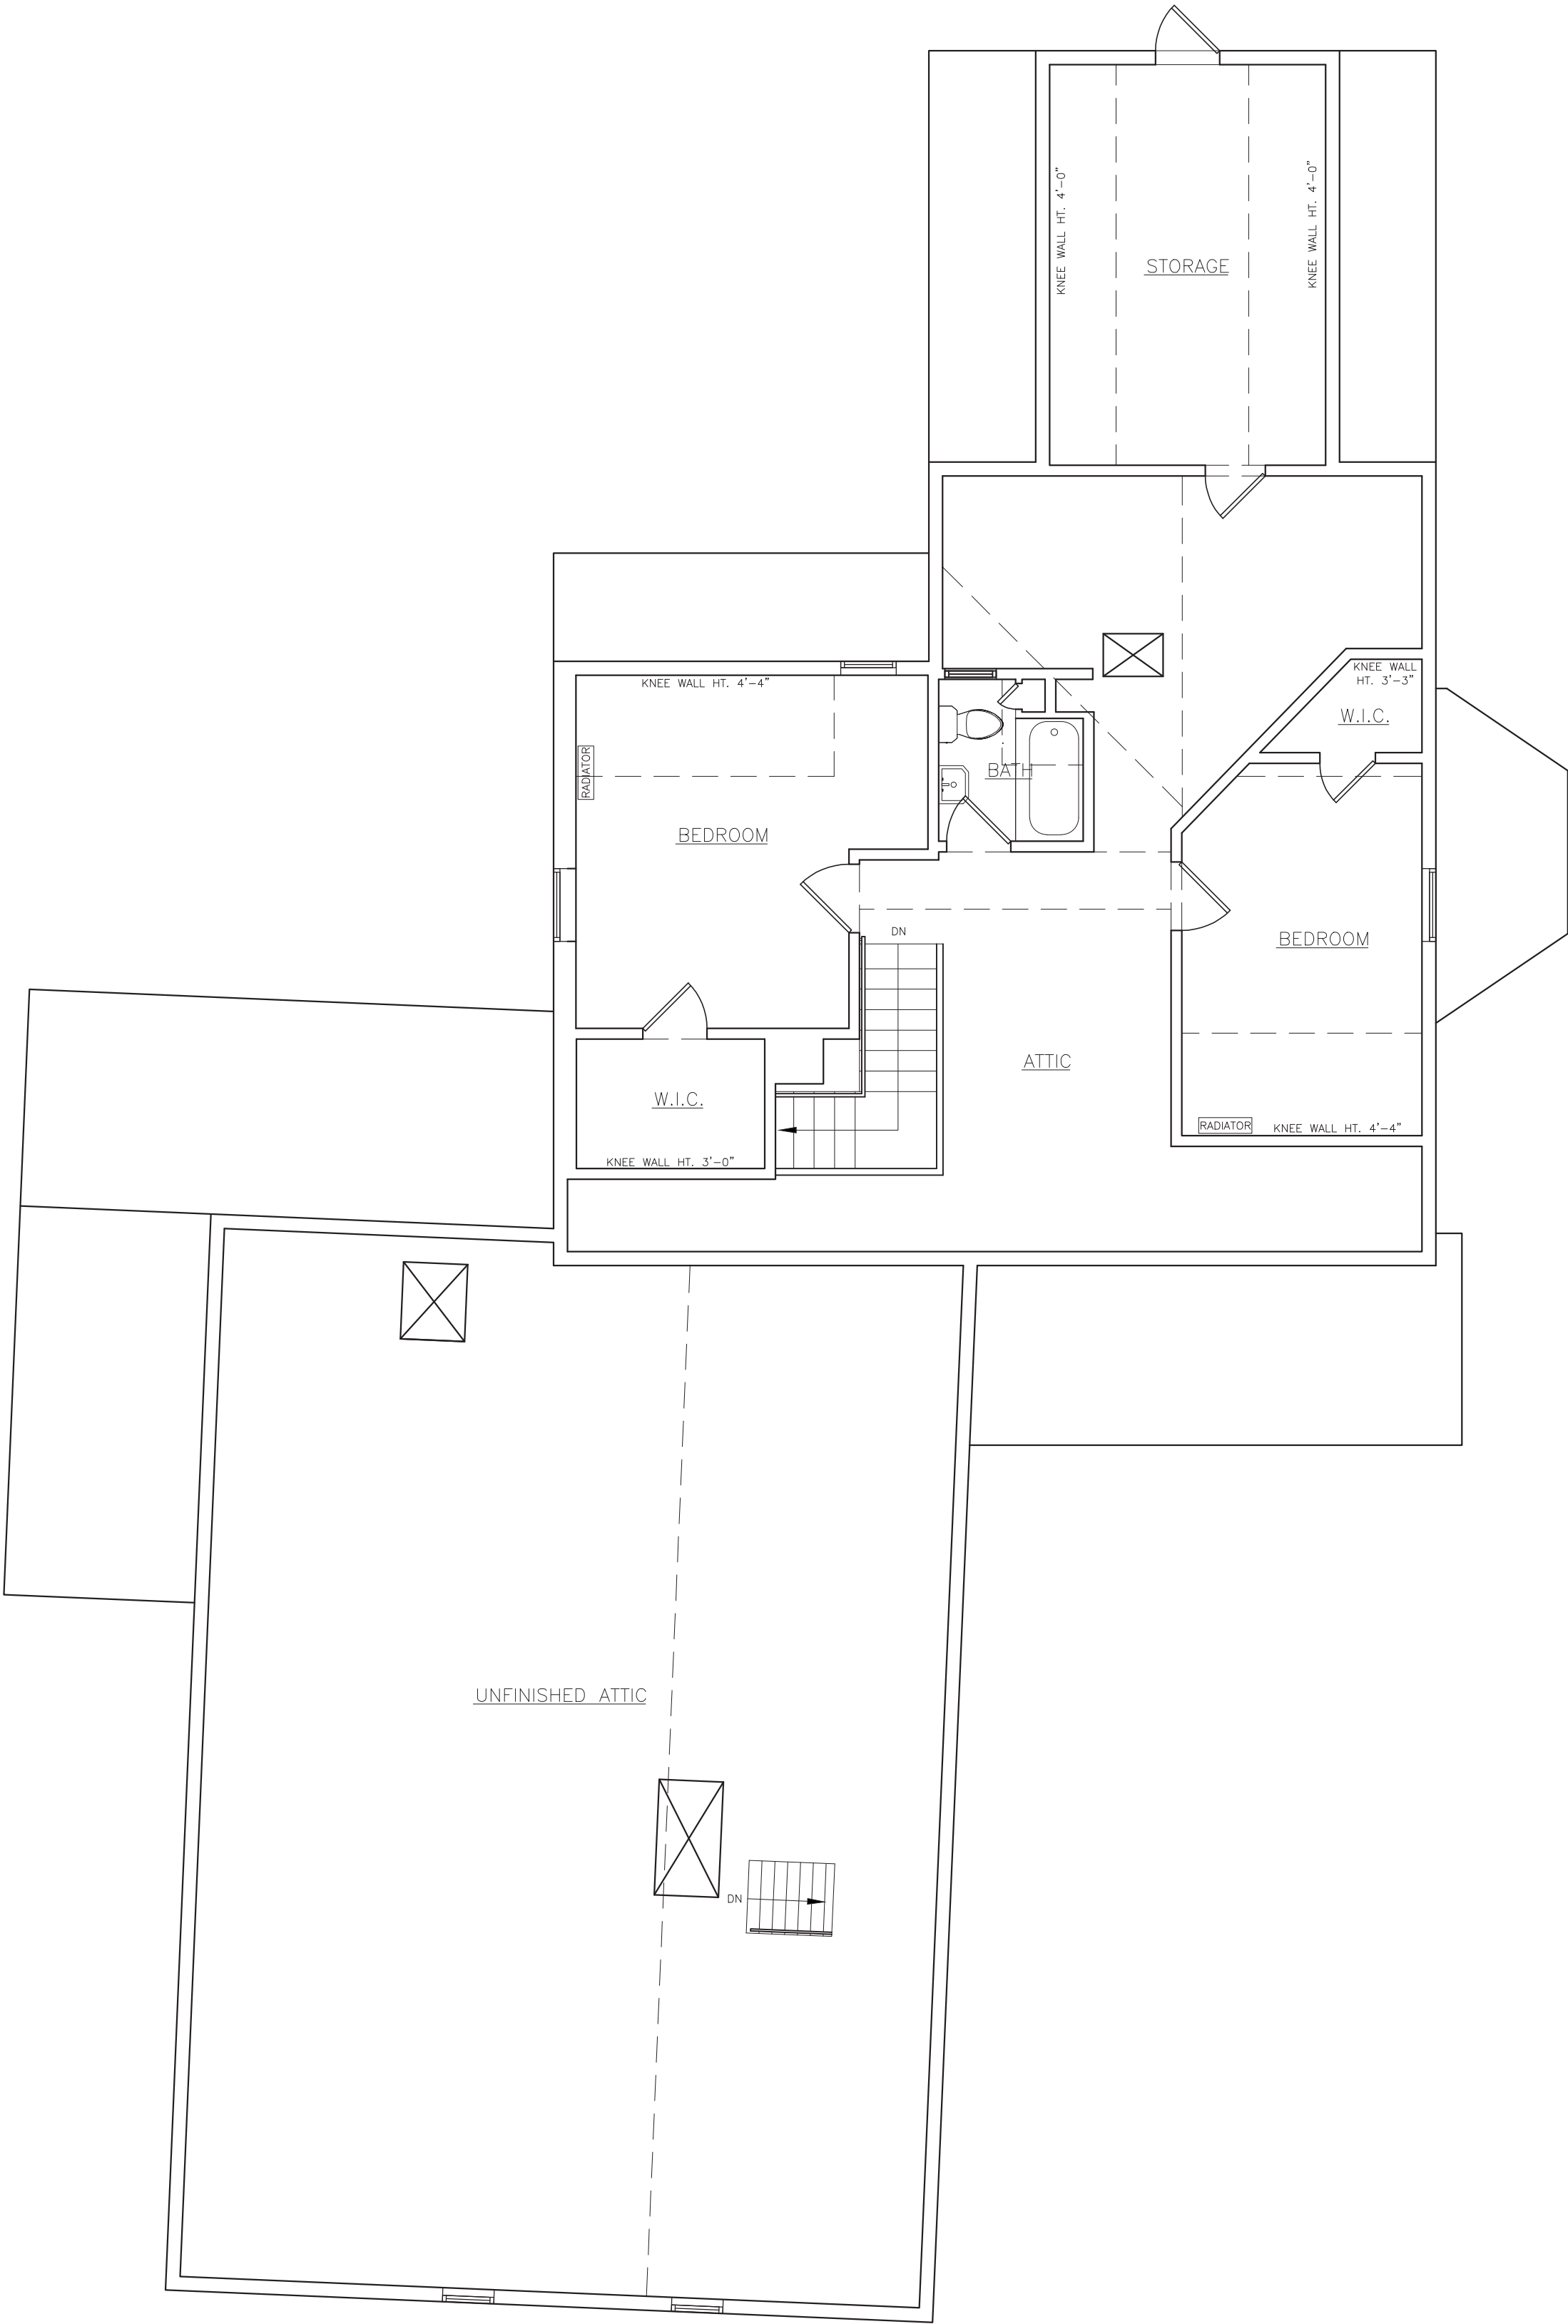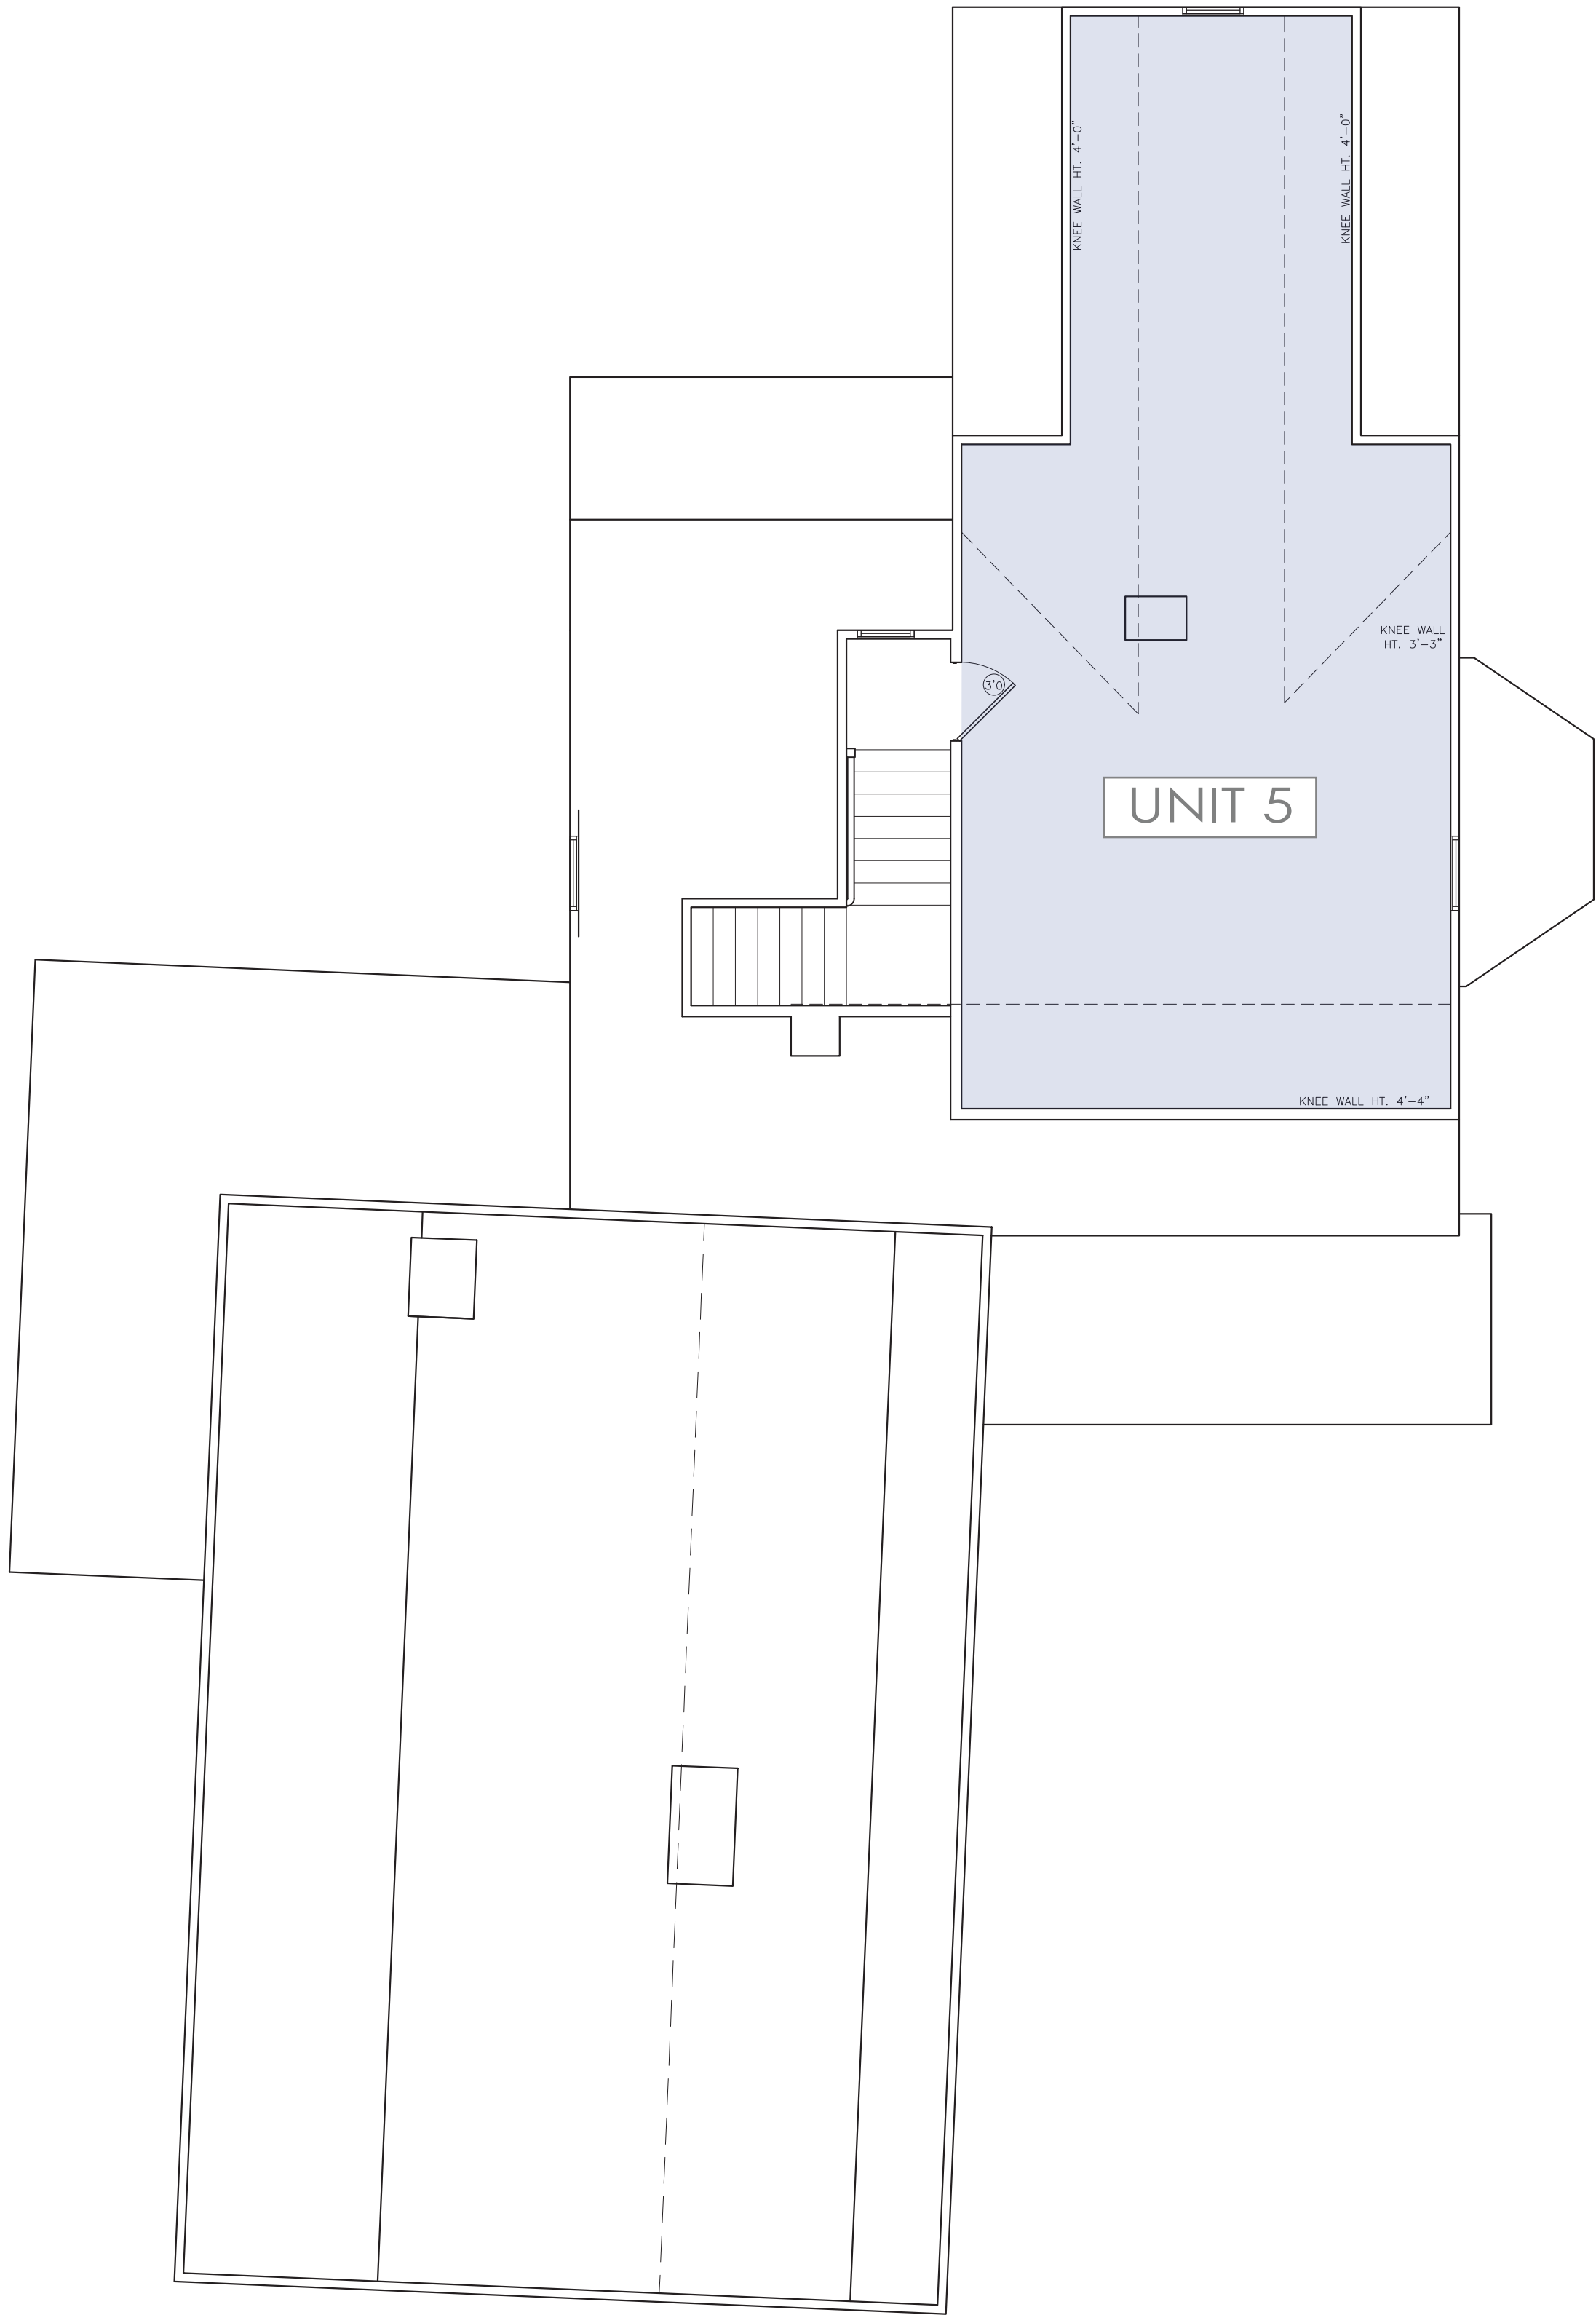

BUILDING D PROPOSED THIRD FLOOR PLAN
SCALE: 3/16" = 1'-0"

1-BED 2-BED

BUILDING D EXISTING THIRD FLOOR PLAN
SCALE: 3/16" = 1'-0"





BUILDING D EXISTING FRONT ELEVATION
SCALE: 3/16" = 1'-0"



BUILDING D PROPOSED FRONT ELEVATION
SCALE: 3/16" = 1'-0"

(1) 1-BED (4) 2-BED: 5 UNITS





BUILDING D EXISTING LEFT ELEVATION
SCALE: 3/16" = 1'-0"



BUILDING D PROPOSED LEFT ELEVATION
SCALE: 3/16" = 1'-0"

(1) 1-BED (4) 2-BED: 5 UNITS





BUILDING D EXISTING REAR ELEVATION
SCALE: 3/16" = 1'-0"



BUILDING D PROPOSED REAR ELEVATION
SCALE: 3/16" = 1'-0"

(1) 1-BED (4) 2-BED: 5 UNITS





BUILDING D EXISTING RIGHT ELEVATION
SCALE: 3/16" = 1'-0"



BUILDING D PROPOSED RIGHT ELEVATION
SCALE: 3/16" = 1'-0"

(1) 1-BED (4) 2-BED: 5 UNITS







BUILDING D GRAPHIC RIGHT ELEVATION

(1) 1-BED (4) 2-BED: 5 UNITS




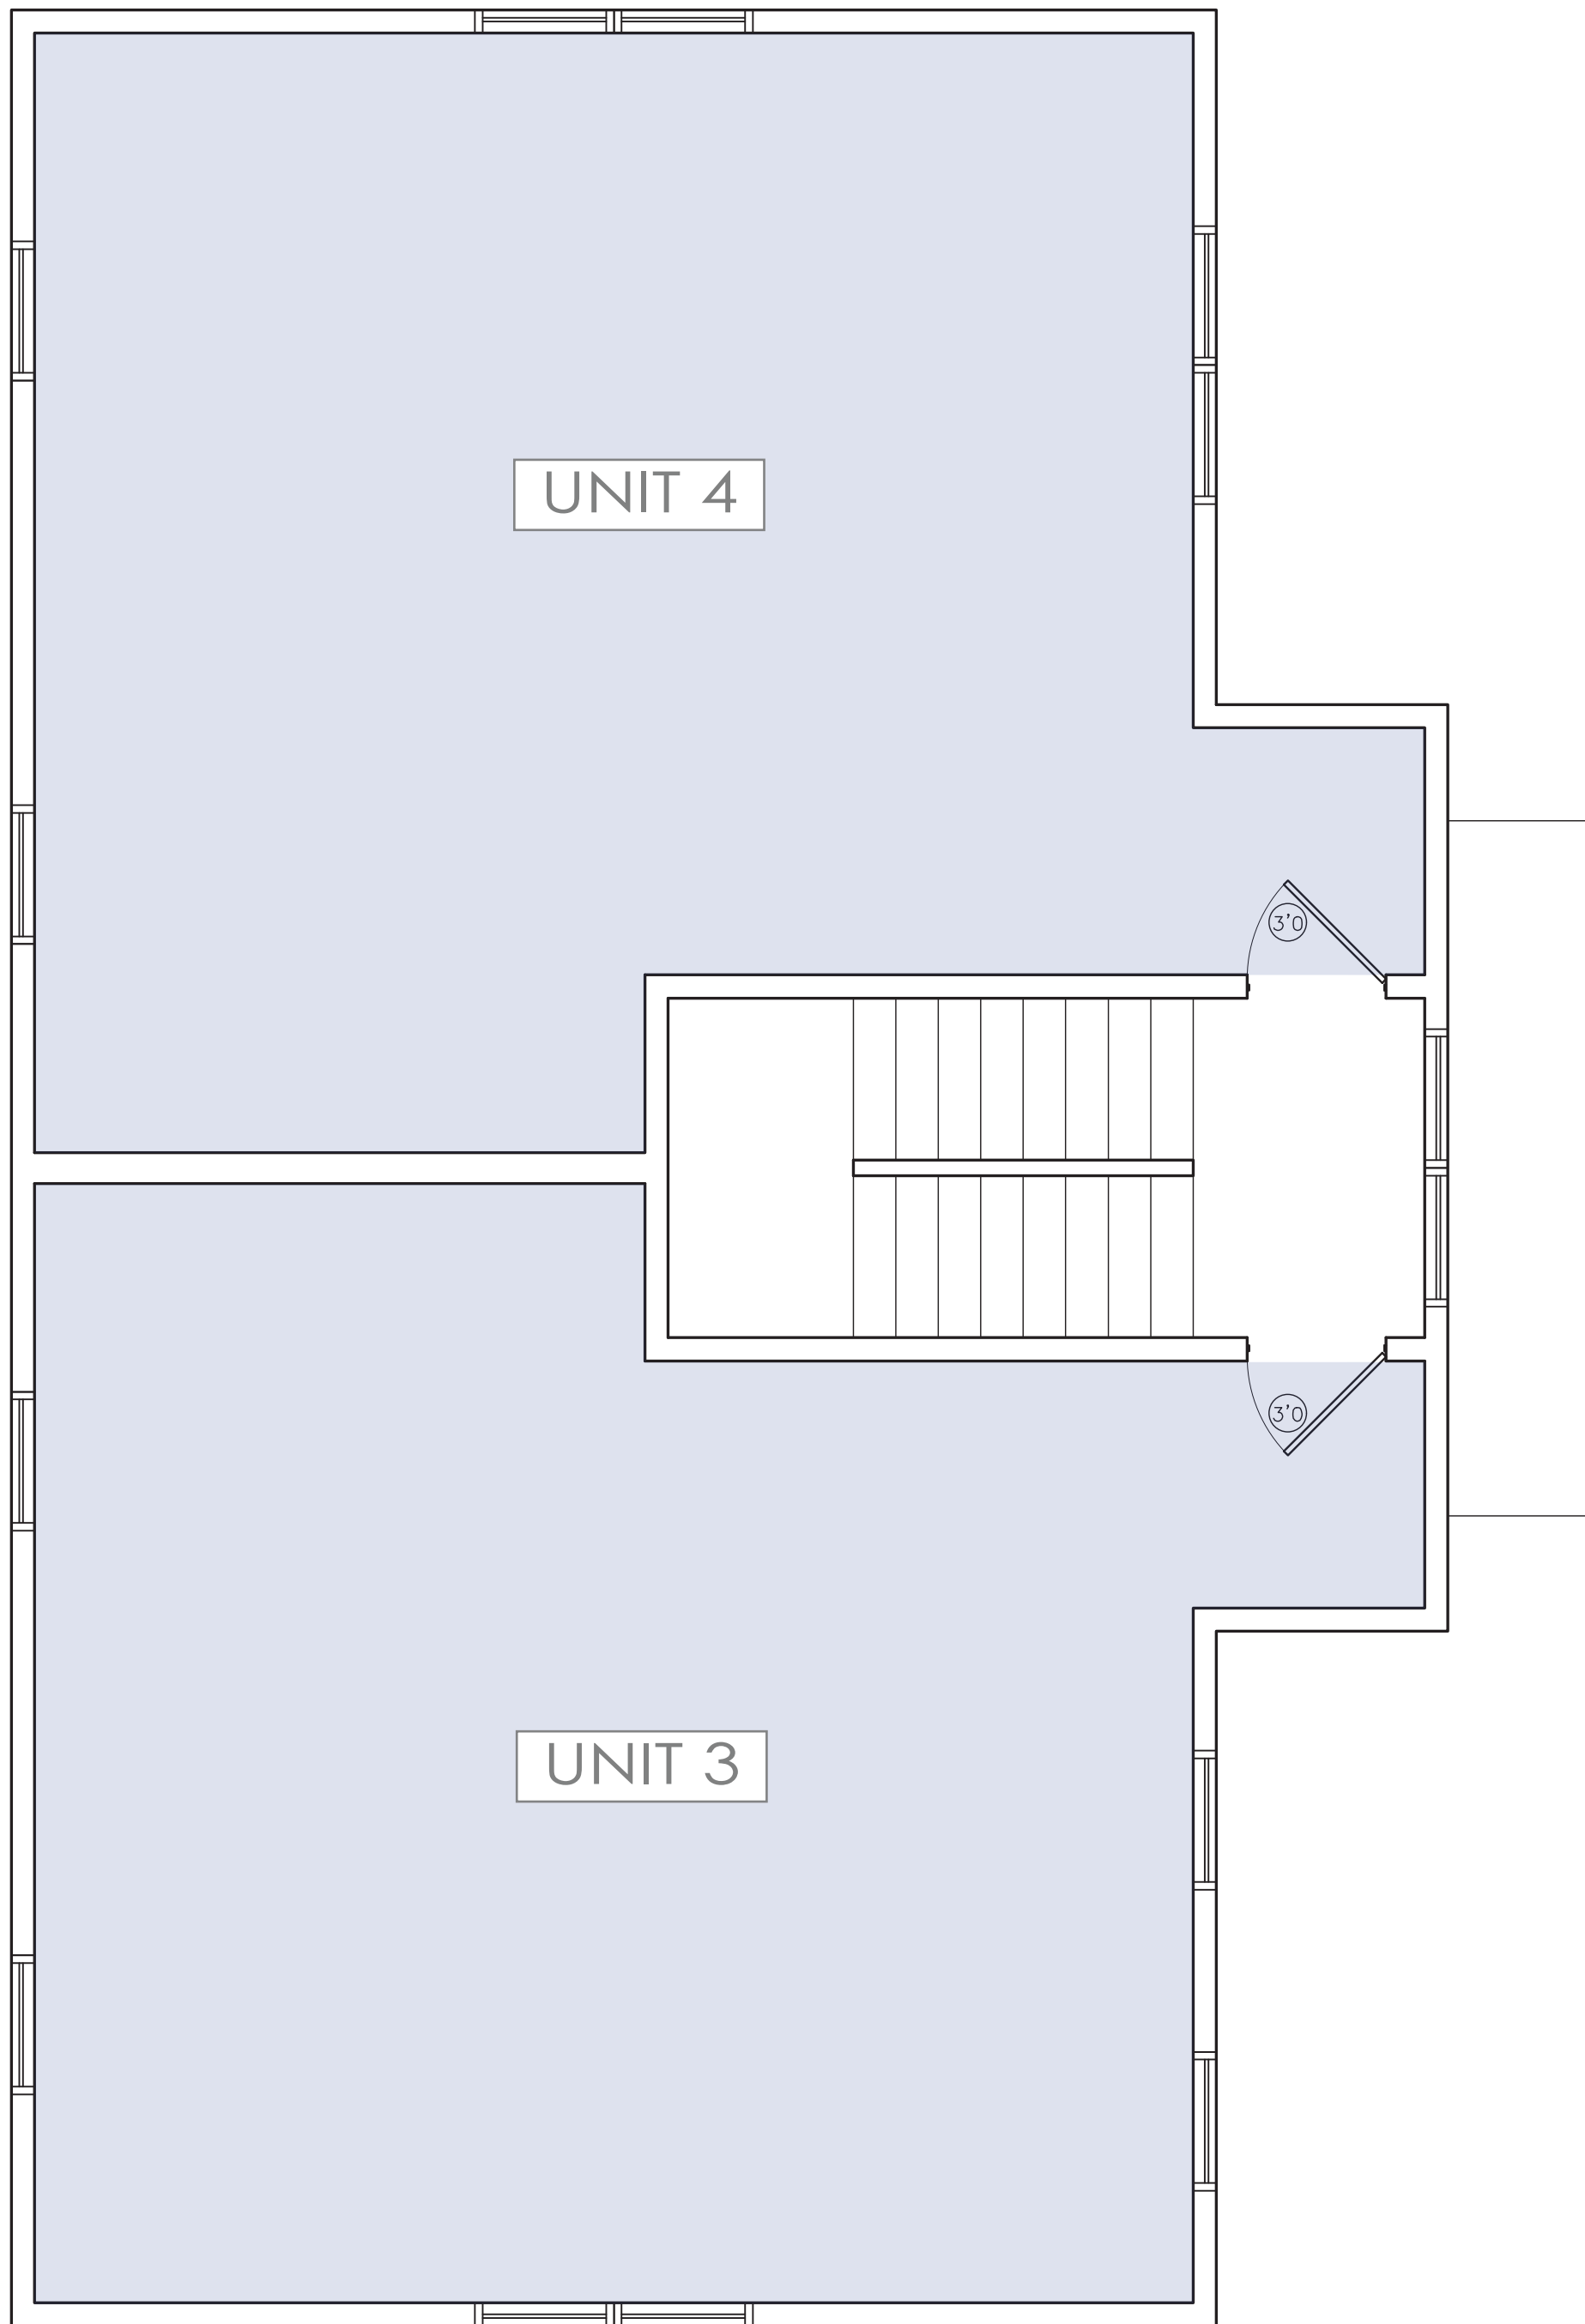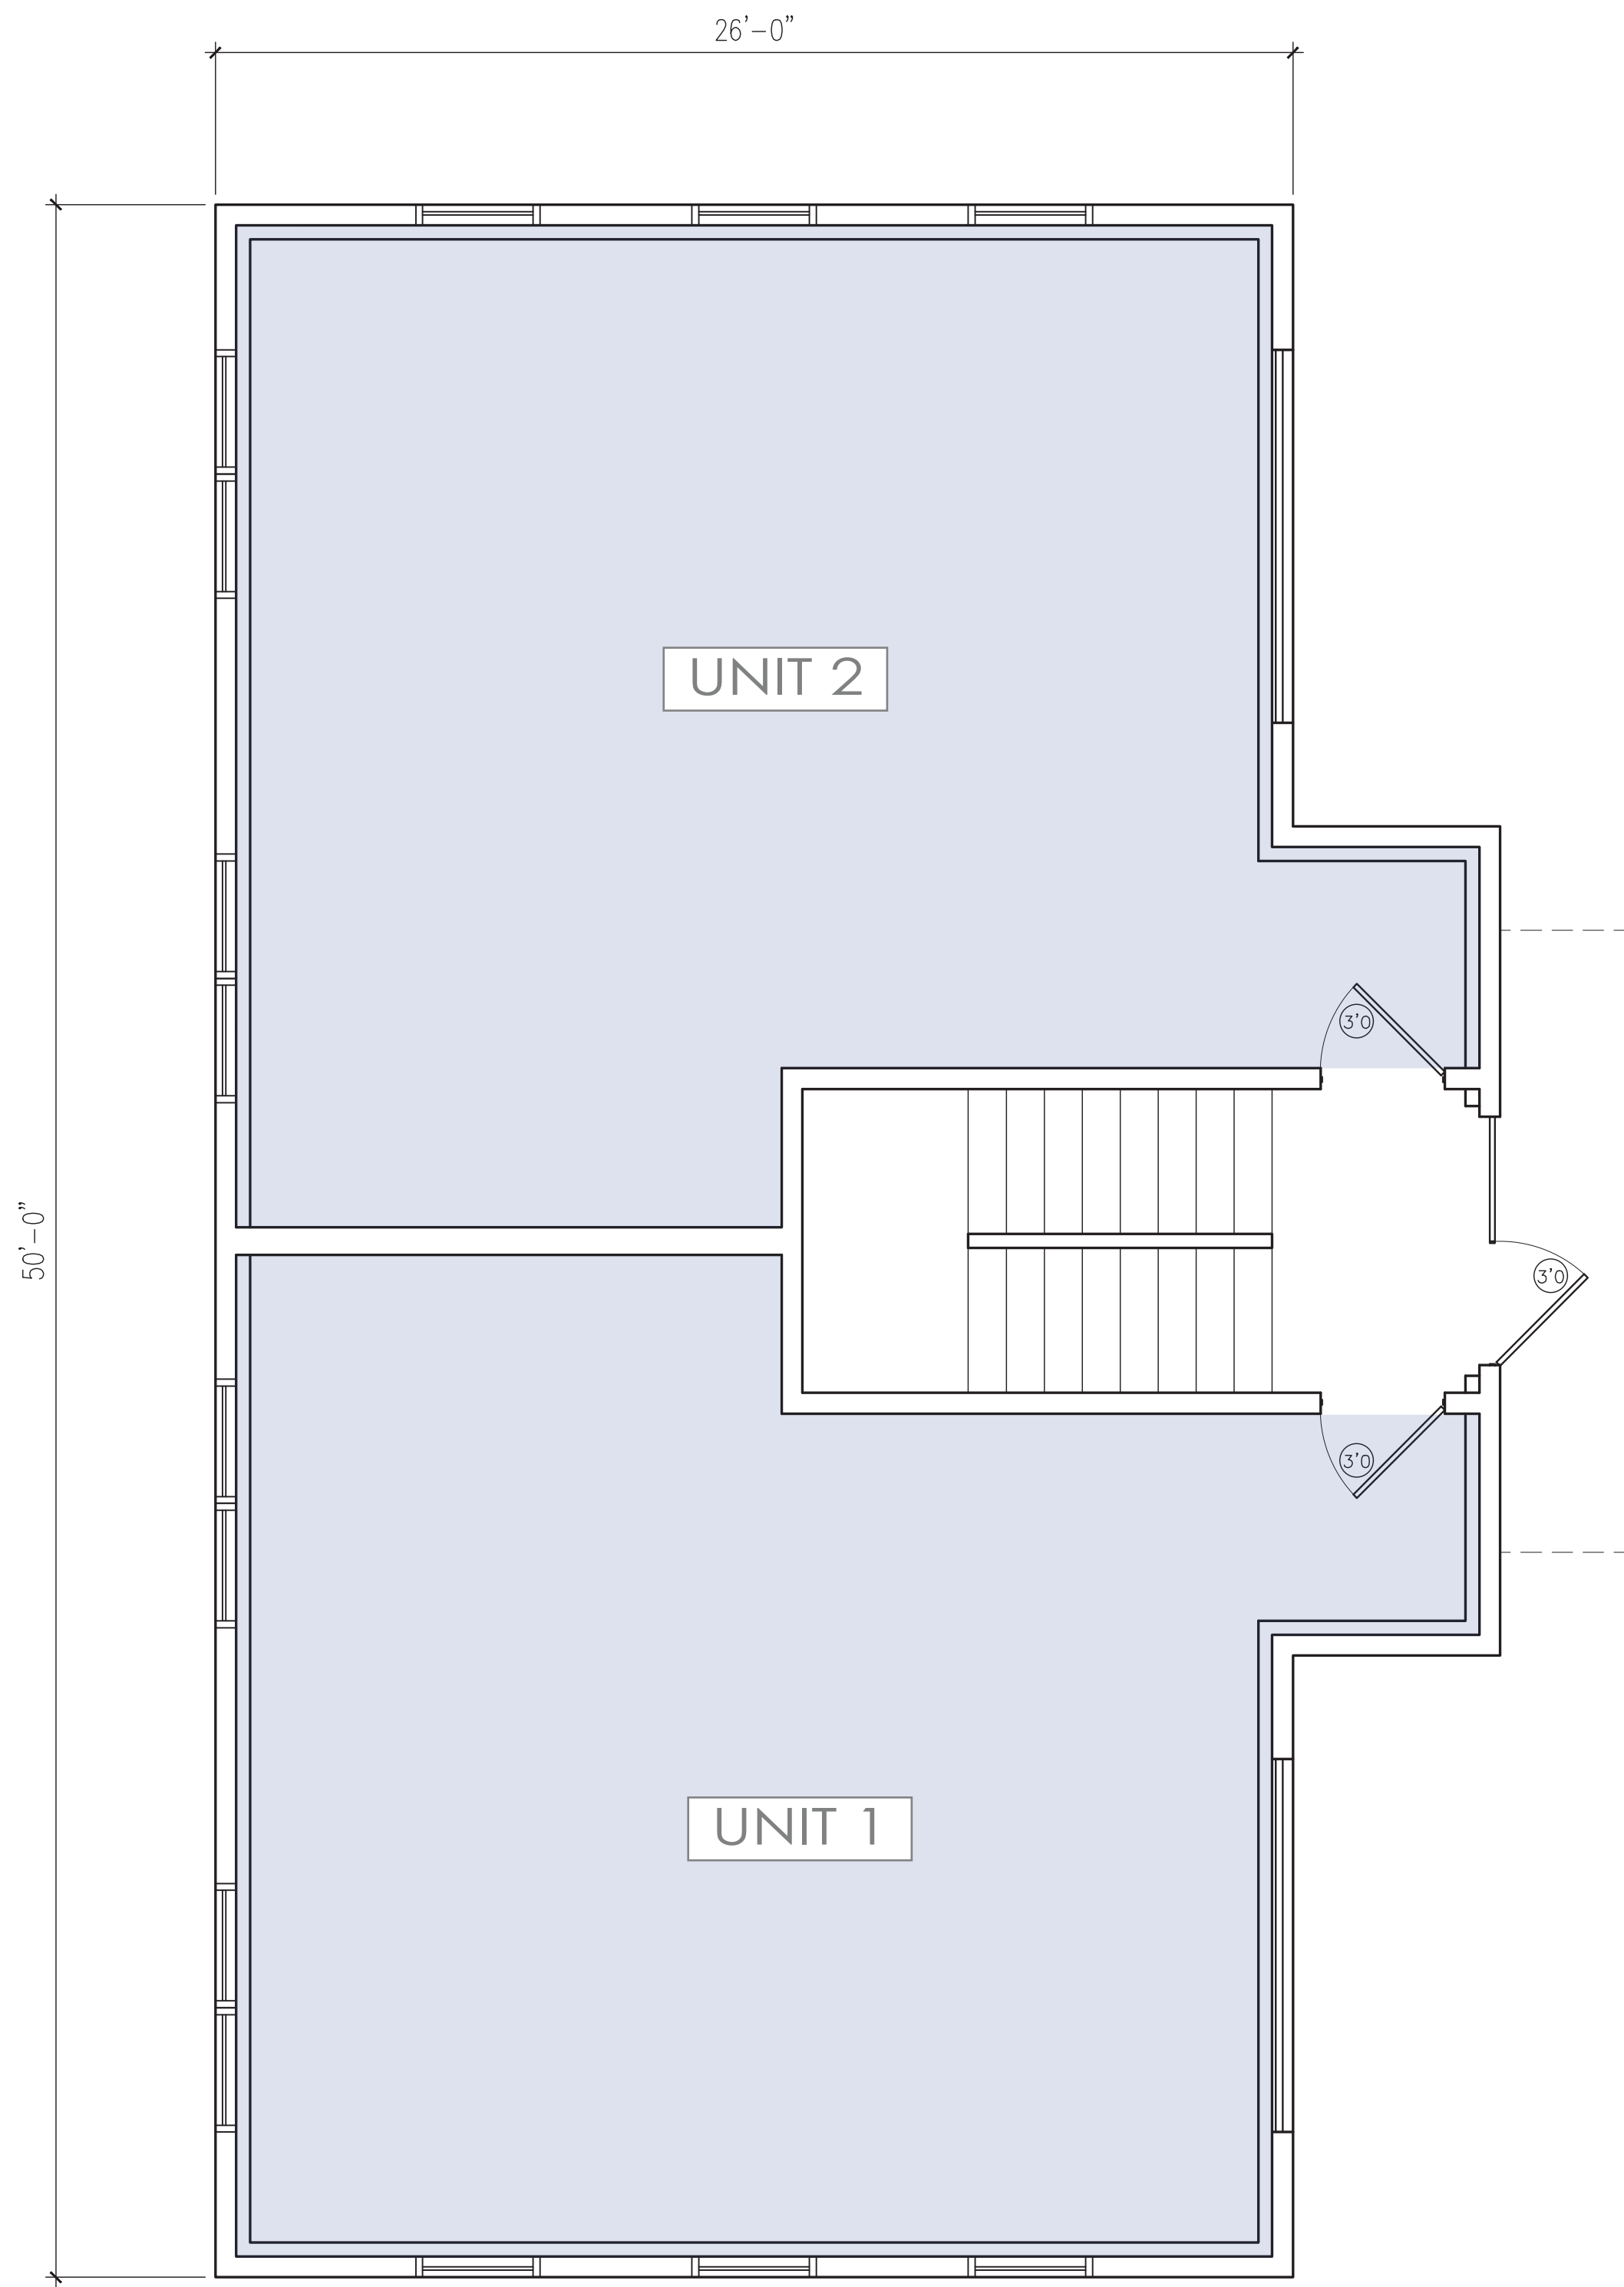

BUILDING E FIRST FLOOR PLAN
SCALE: 1/4" = 1'-0"

1-BED 2-BED

BUILDING E SECOND FLOOR PLAN
SCALE: 1/4" = 1'-0"

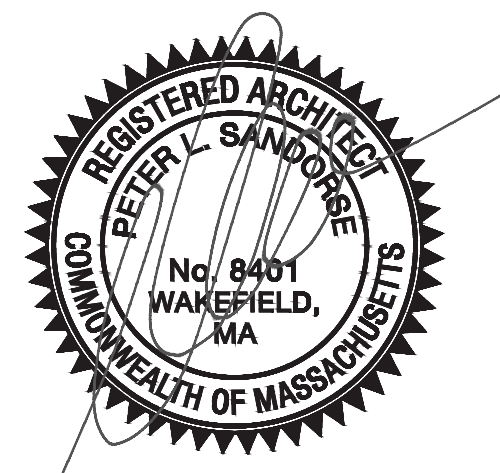



BUILDING E FRONT ELEVATION
SCALE: 1/4" = 1'-0"



BUILDING E LEFT ELEVATION
SCALE: 1/4" = 1'-0"

(4) 1-BED: 4 UNITS





BUILDING E RIGHT ELEVATION
SCALE: 1/4" = 1'-0"



BUILDING E REAR ELEVATION
SCALE: 1/4" = 1'-0"

(4) 1-BED: 4 UNITS





BUILDING E GRAPHIC RIGHT ELEVATION

(4) 1-BED: 4 UNITS

