




① SECTION AA
SCALE: 1/16" = 1'-0"

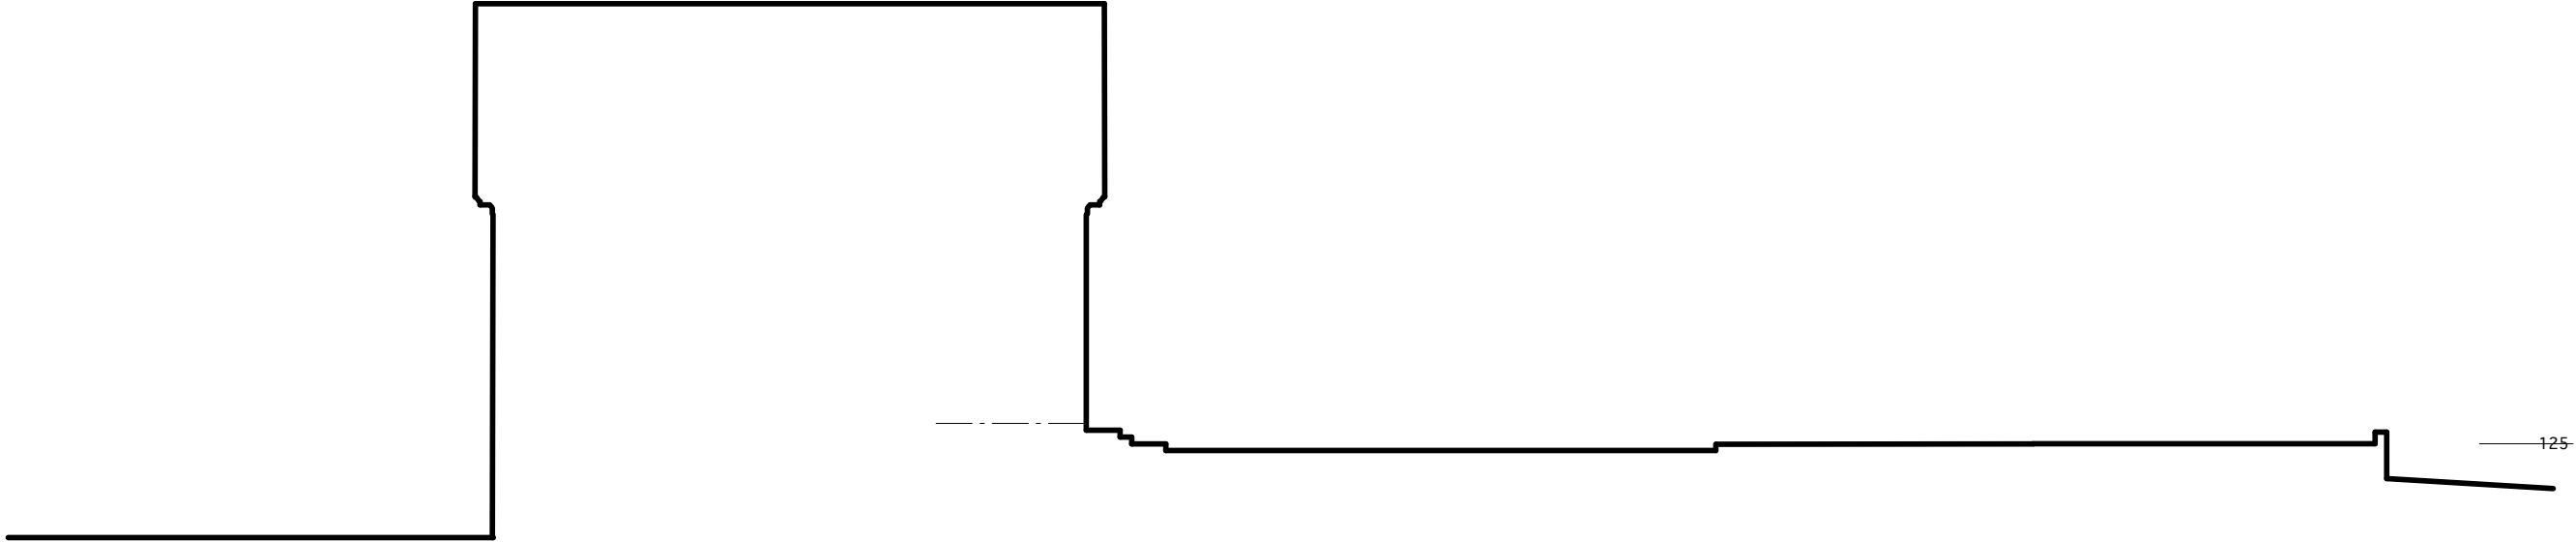

② SECTION BB
SCALE: 1/16" = 1'-0"

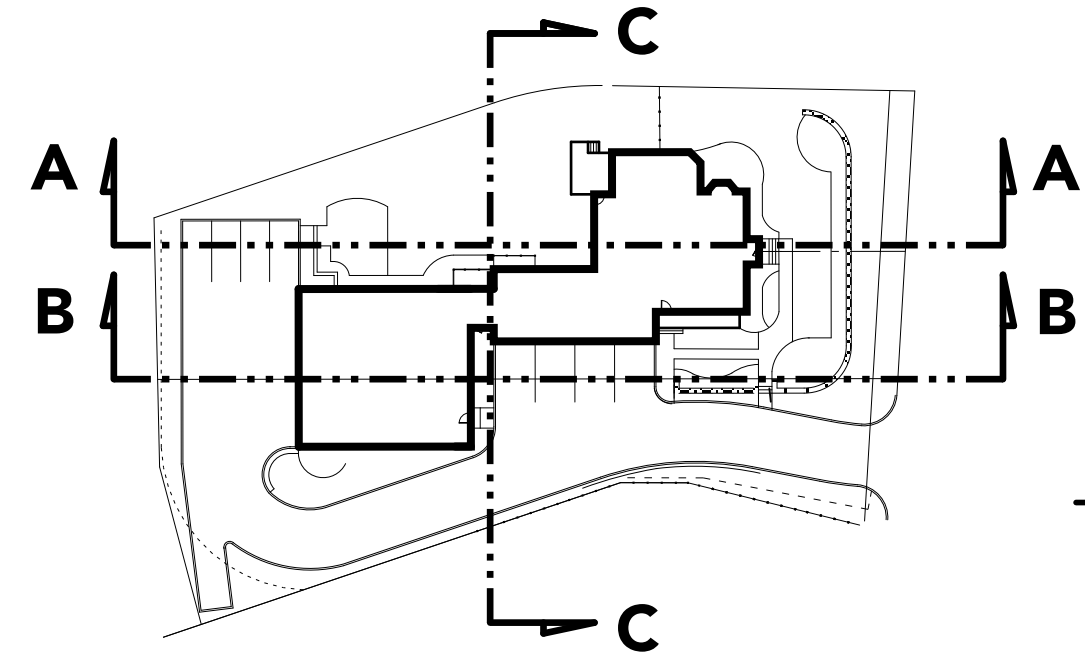

③ SECTION CC
SCALE: 1/16" = 1'-0"

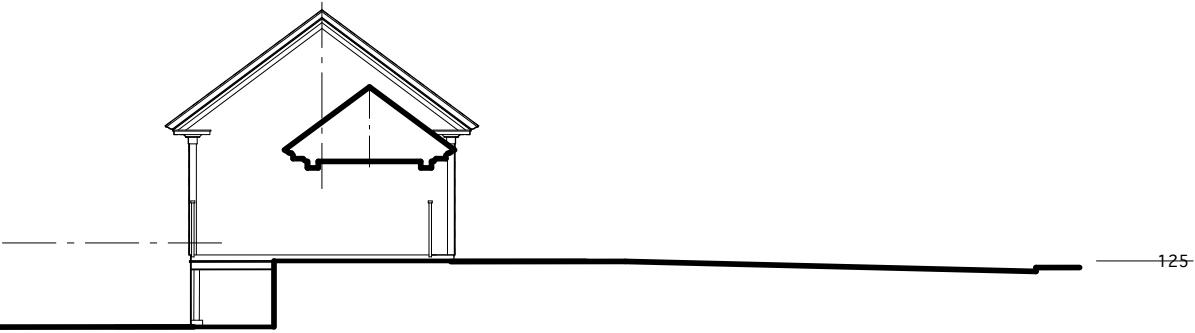

project:

80 HAVERHILL RESIDENCES

80 Haverhill Street
Amesbury, MA

architect:

GRAF
ARCHITECTS
2 Liberty Street
Newburyport, MA
01950
T. 978 499 9442
www.grafarch.com

title:

SITE SECTIONS

SCALE: 1/16" = 1'-0"
23 december 2024

S00