


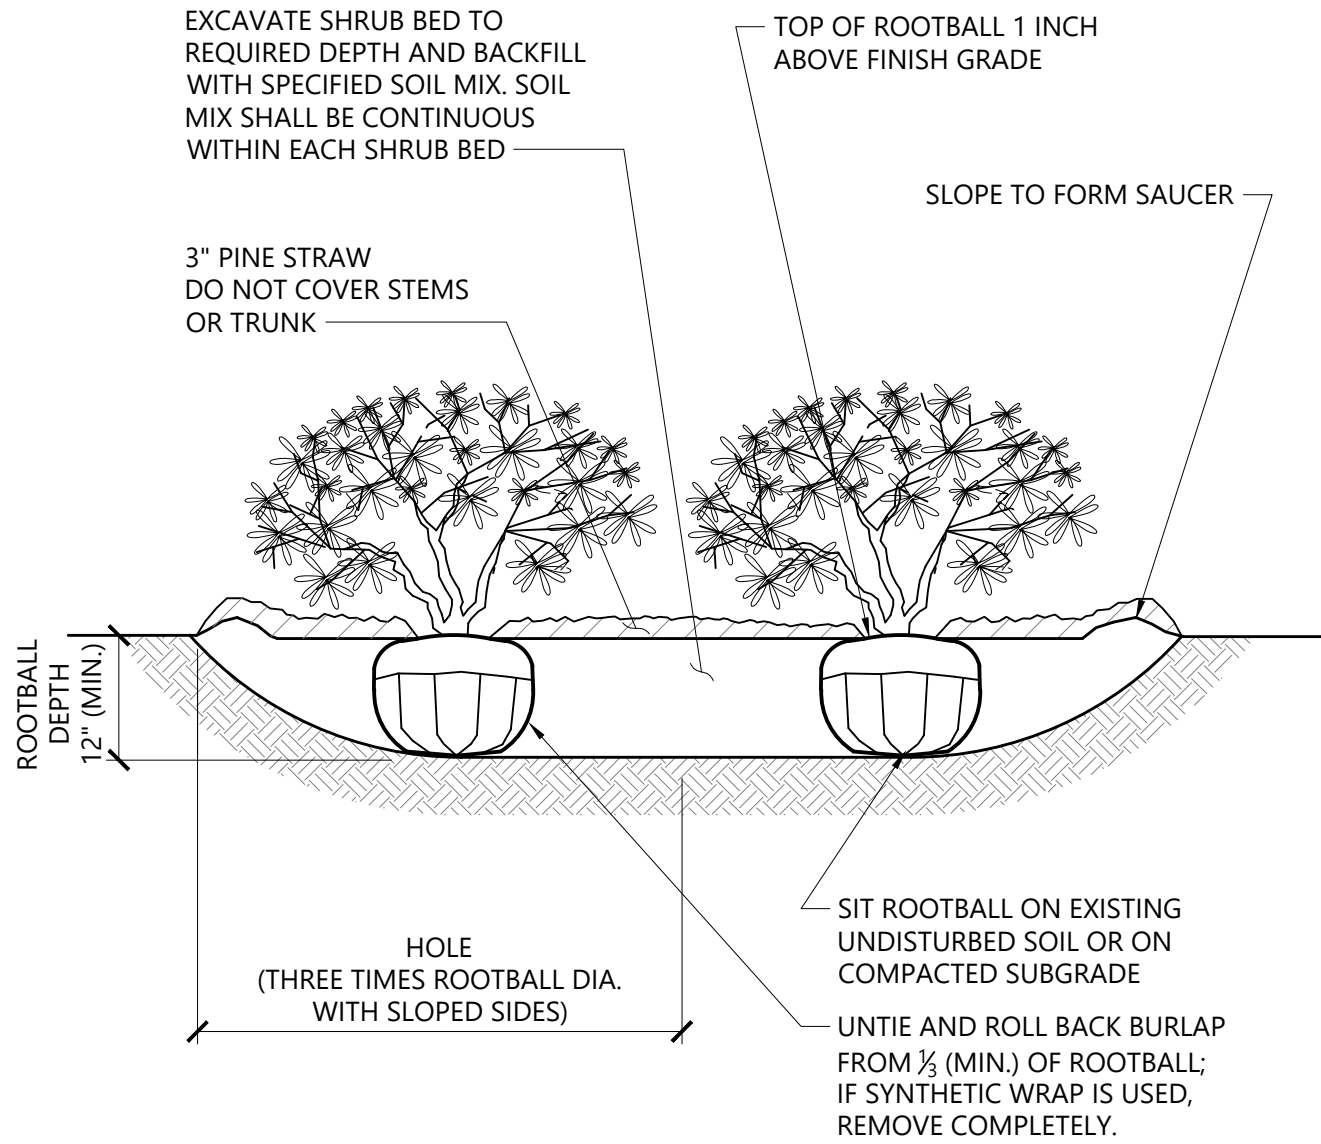


NOTES

1. LOOSEN ROOTS AT THE OUTER EDGE OF ROOTBALL OF CONTAINER GROWN SHRUBS.


Shrub Bed Planting

N.T.S. Source: VHB REV LD_601 1/16

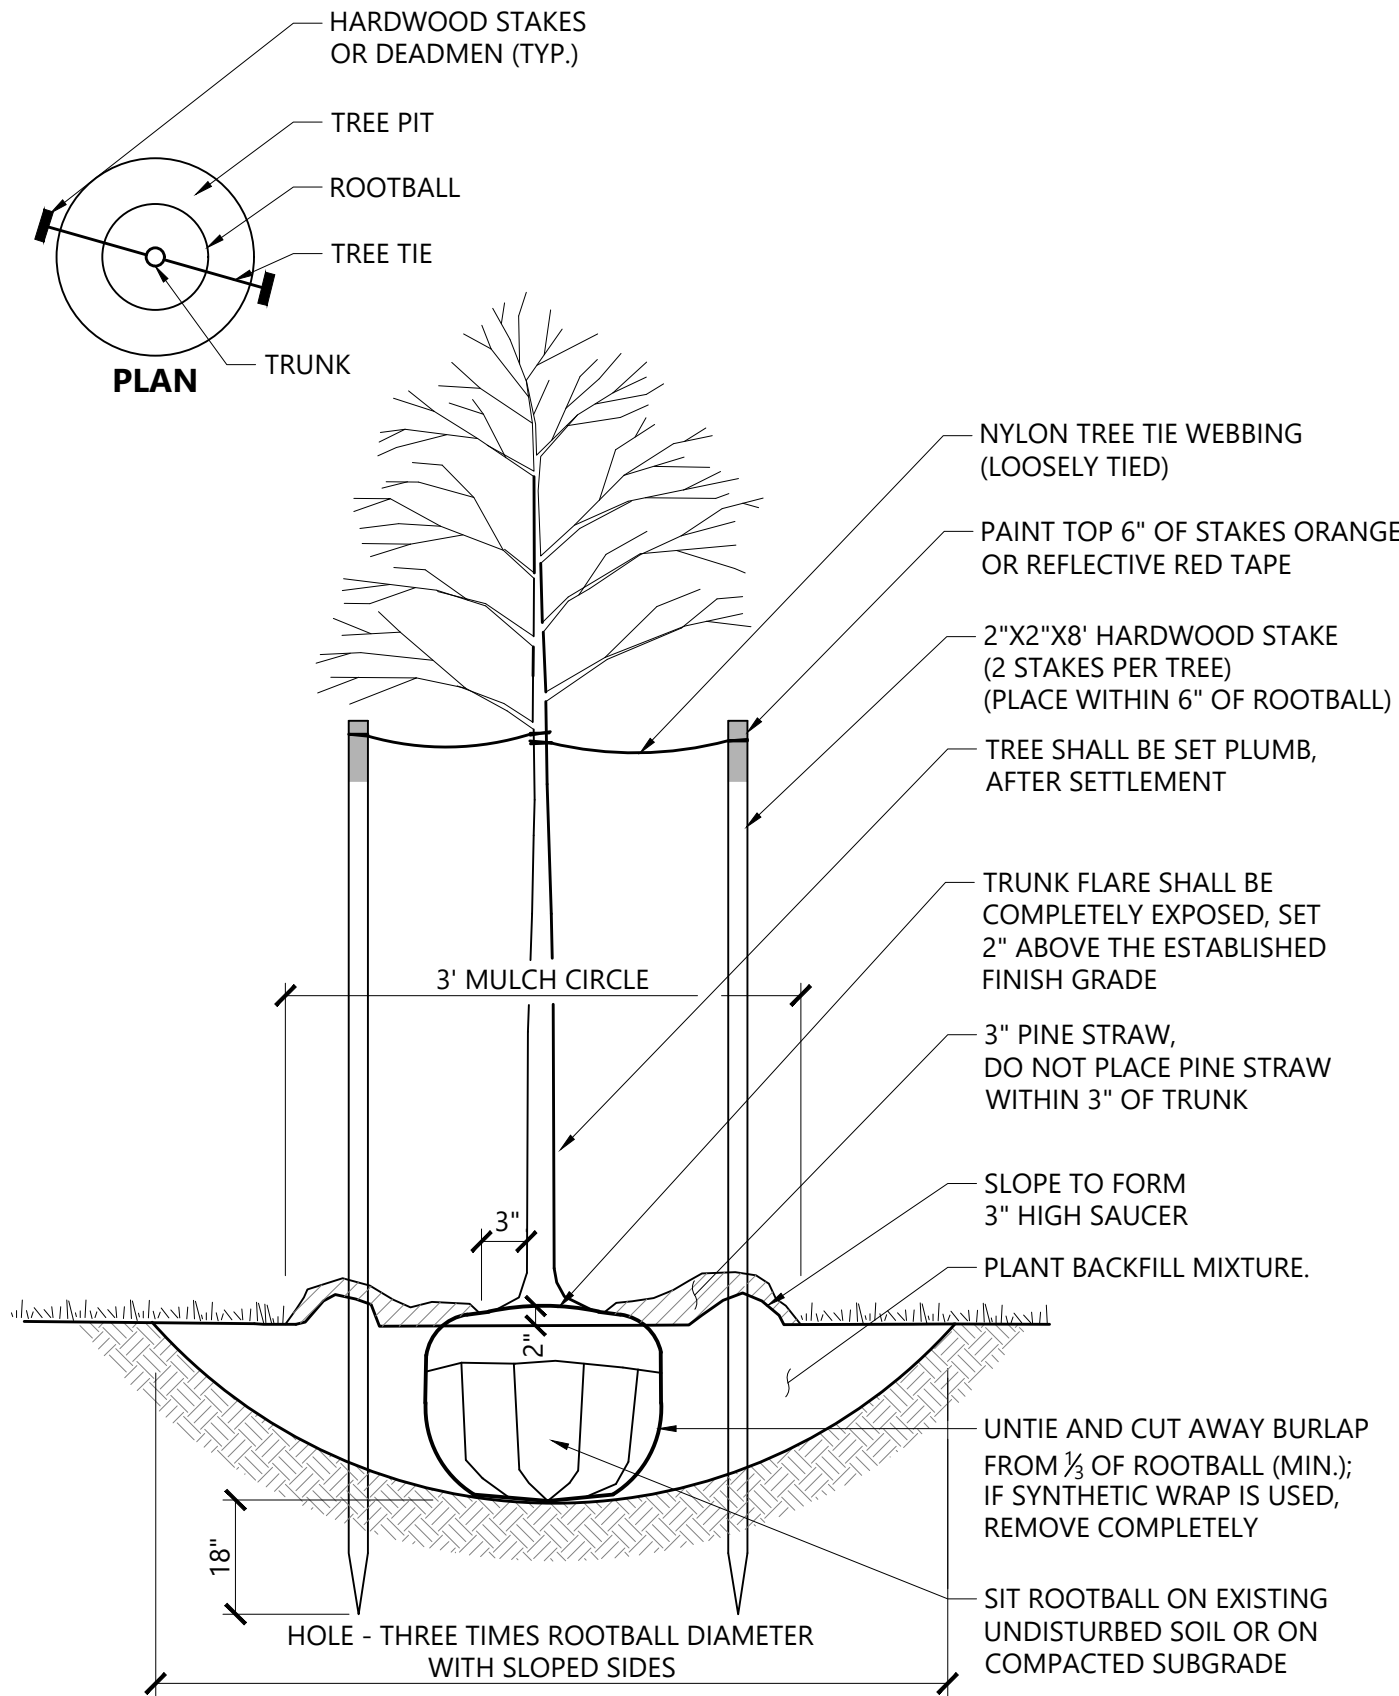

Tree Planting (For Trees Under 4" Caliper)



N.T.S. Source: VHB REV LD_602 9/21

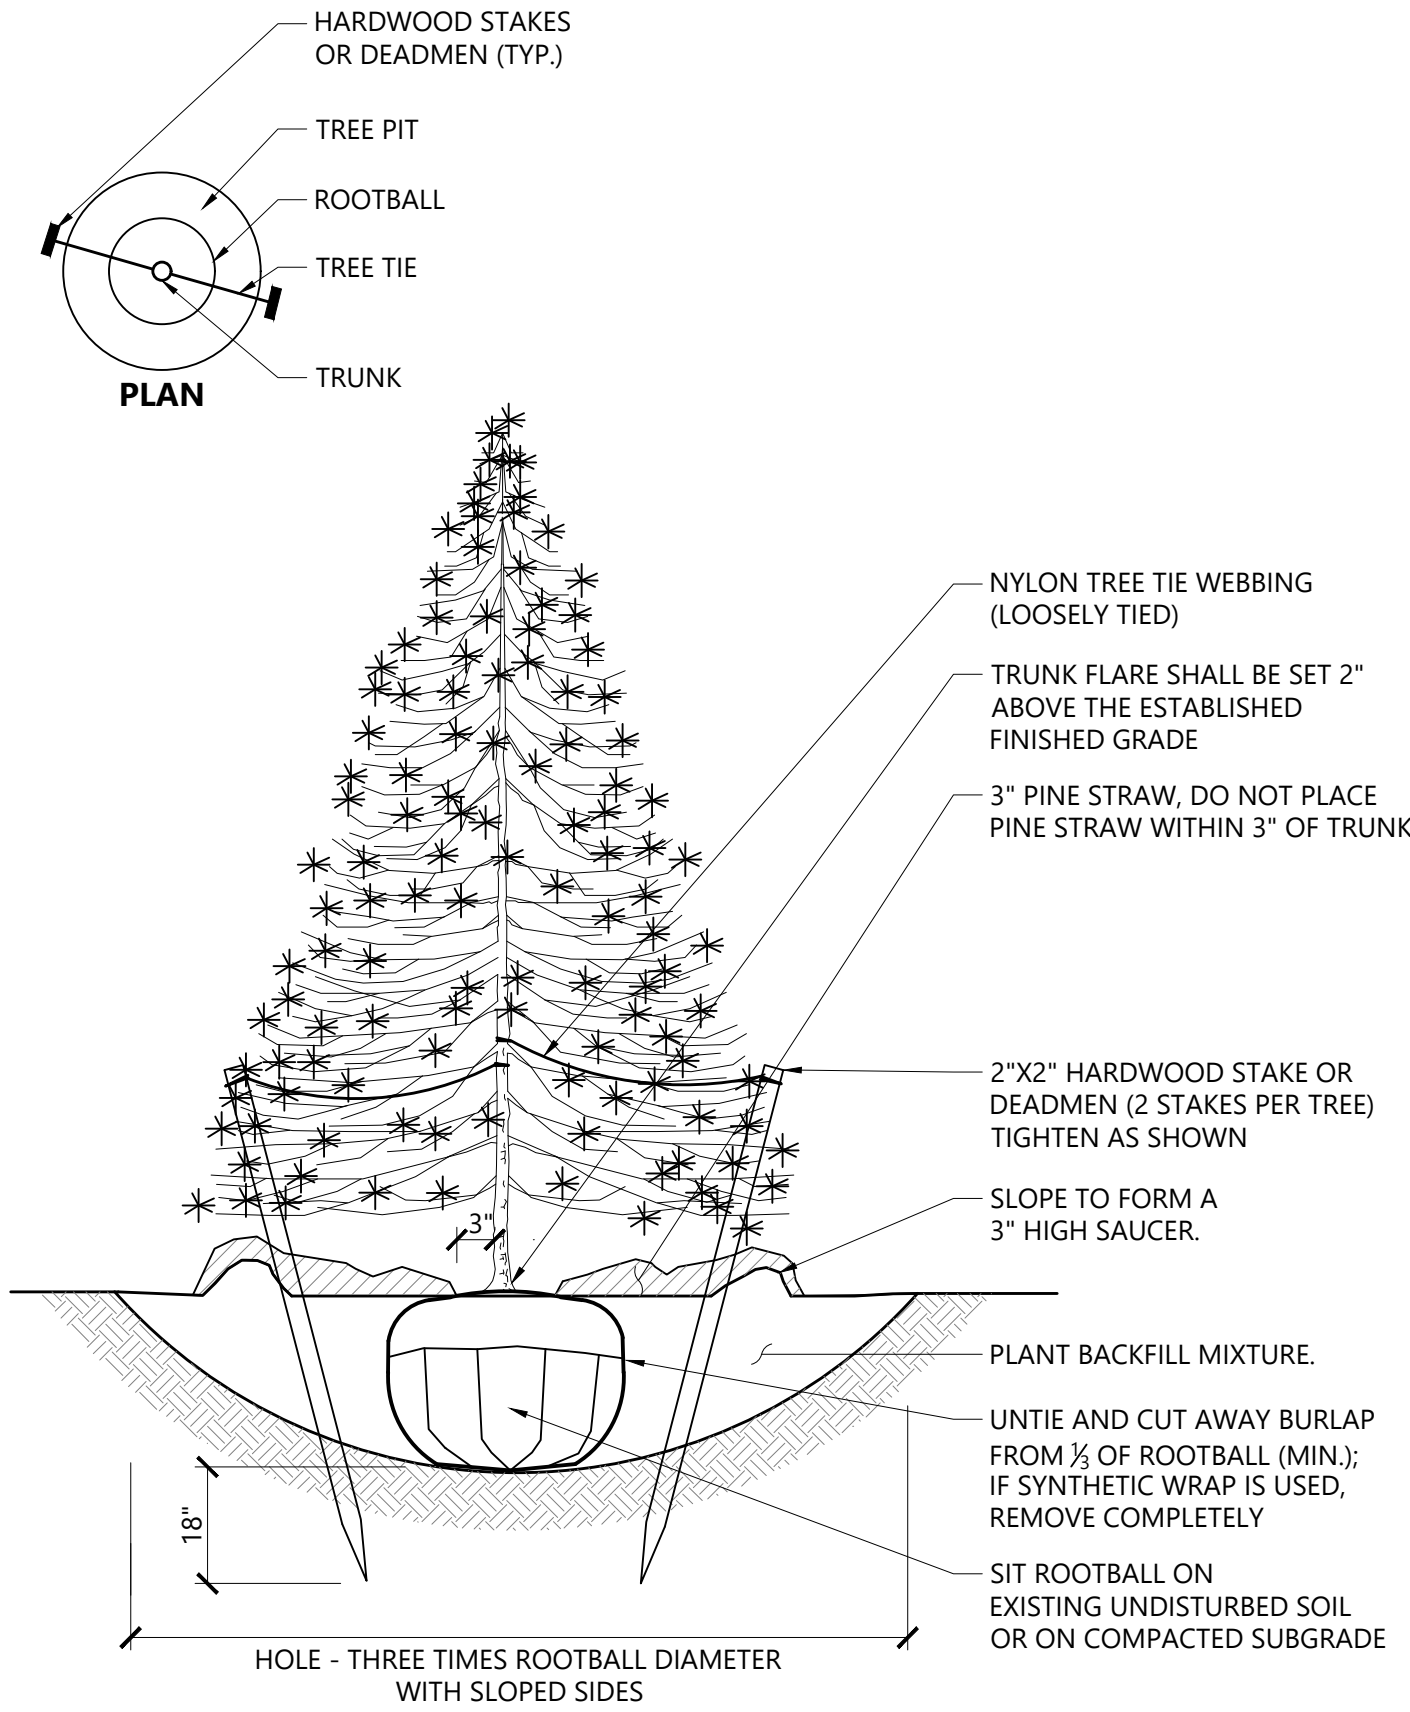

Evergreen Tree Planting

N.T.S. Source: VHB REV LD_604 9/21

PLANT SPACING	
PLANT SPACING("A")	ROW SPACING ("B")
6 IN. O.C.	5 IN. O.C.
8 IN. O.C.	7 IN. O.C.
10 IN. O.C.	8 ½ IN. O.C.
12 IN. O.C.	10 ½ IN. O.C.
15 IN. O.C.	13 IN. O.C.
18 IN. O.C.	16 IN. O.C.
24 IN. O.C.	21 IN. O.C.
30 IN. O.C.	26 IN. O.C.
36 IN. O.C.	30 IN. O.C.
48 IN. O.C.	42 IN. O.C.
54 IN. O.C.	48 IN. O.C.
60 IN. O.C.	54 IN. O.C.

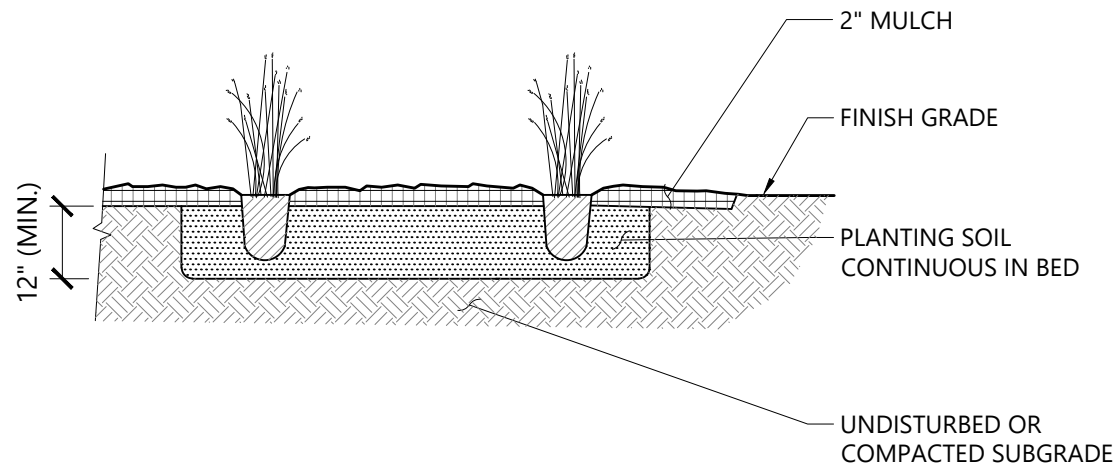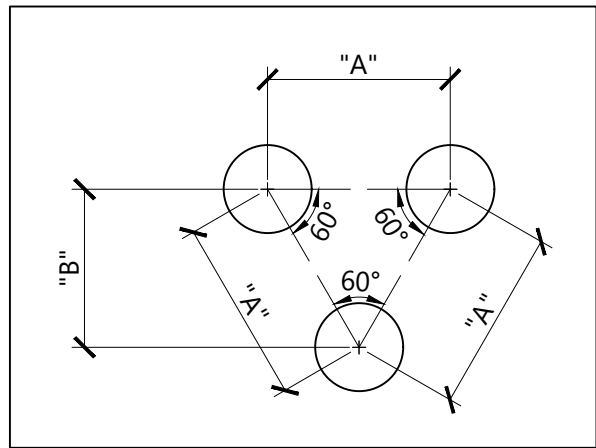

Perennial and Ornamental Grass Planting

N.T.S. Source: VHB REV LD_602 9/21



Hillside 66 Substation
9 Allencclair Dr
Amesbury, MA 01913

No.	Revision	Date	Apprv.

Designed by	Checked by

Issued for	Date

Permit August 27, 2025

Drawing Title
Landscape Detail

