


Date: *JANUARY 12, 2026*

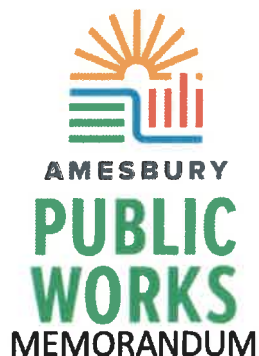

Atten: Municipal Council

Subject: National Grid and Verizon Joint Pole Pet. -
WR #31161452 Mill Street. Pole Replacement
Petition Sketch received 7-31-2025

Amesbury Public Works has reviewed the proposed Pole Installation requested by National Grid and Verizon for Mill Street in Amesbury on the Petition Plan WR# 31161452 dated June 26, 2025 and received by the City on June 31, 2025.

Public Works has no significant concerns with the installation of the pole. National Grid and Verizon confirm that the proposed installation does not conflict with other utilities within the edge of the City right of way prior to installation.

Public Work's review was completed to address the City's concerns of possible underground utility conflicts. This review was not intended to provide any indication that the property owners abutting the proposed pole location have no concerns with the pole.

Prior to installation or relocation of any utility pole, DIGSAFE, the City of Amesbury Department of Public Works, and the City Water and Sewer Departments shall be informed of the proposed activities.

Should additional information be required, please feel free to contact Lisa DeMeo, Assistant Director, or myself.

Sincerely,

A handwritten signature in black ink that reads 'Joseph Buckley'. There is a small, dark, rectangular mark or stamp to the right of the signature.

Joseph Buckley
Director of Public Works.

Joseph Buckley, Director of Public Works
39 South Hunt Road • Amesbury, MA 01913
(978) 388-8116 • dpw@amesburyma.gov

MAKE HISTORY HERE



RECEIVED
CITY CLERK

2025 JUL 31 A 9:15

CITY OF AMESBURY, MA

June 26, 2025

The City Council of Amesbury, Massachusetts

To Whom It May Concern:

Enclosed please find a petition of NATIONAL GRID covering the installation of underground facilities.

If you have any questions regarding this permit, please contact:

Tim Williamson – Leidos (508) 935-1650 or TIMOTHY.P.WILLIAMSON@leidos.com

Please notify National Grid's Jenn Iannalfo of the **hearing date / time** to
Jennifer.Iannalfo@nationalgrid.com

If this petition meets with your approval, please return an executed copy to:

National Grid: Jennifer Iannalfo; 1101 Turnpike Street; North Andover, MA 01845.

Very truly yours,

Dave Johnson

Dave Johnson
Supervisor, Distribution Design

Enclosures

Questions contact – Tim Williamson-Leidos (508) 935-1650

Petition of the Massachusetts Electric Company d/b/a NATIONAL GRID
Of NORTH ANDOVER, MASSACHUSETTS
For Electric Conduit Location:

To the City Council of Amesbury, Massachusetts

Respectfully represents the Massachusetts Electric Company d/b/a NATIONAL GRID of North Andover, Massachusetts, that it desires to construct a line of underground electric conduits, including the necessary sustaining and protecting fixtures, under and across the public way or ways hereinafter named.

Wherefore it prays that after due notice and hearing as provided by law, it be granted permission to excavate the public highways and to run and maintain underground electric conduits, together with such sustaining and protecting fixtures as it may find necessary for the transmission of electricity, said underground conduits to be located substantially in accordance with the plan filed herewith marked – Mill Street - Amesbury, Massachusetts.

The following are the streets and highways referred to:

WR# 31161452

Mill Street - National Grid to install underground facilities on Mill Street beginning at a point approximately 175 feet Northwest of the centerline of the intersection of Mill Street and Valley Street and continuing approximately 45 in an Easterly direction. Install +/- 45 feet of underground cables in trenching and miscellaneous underground equipment on Mill Street, Amesbury, MA.

Location approximately as shown on plan attached.

Massachusetts Electric Company d/b/a
NATIONAL GRID *Dave Johnson*
BY _____
Engineering Department

Questions contact – Tim Williamson-Leidos (508) 935-1650

Dated: June 26, 2025

ORDERED:

Notice having been given and public hearing held, as provided by law, that the Massachusetts Electric Company d/b/a NATIONAL GRID be and it is hereby granted permission to excavate the public highways and to run and maintain underground electric conduits, together with such sustaining and protecting fixtures as said company may deem necessary, in the public way or ways hereinafter referred to, and to make the necessary house connections along said extensions, as requested in petition with said company dated the 16th day of June, 2025.

Said underground electric conduits shall be located substantially in accordance with the plan filed herewith marked – Mill Street - Amesbury, Massachusetts.

The following are the public ways or part of ways along which the underground electric conduits above referred to may be laid:

WR# 31161452

Mill Street - National Grid to install underground facilities on Mill Street beginning at a point approximately 175 feet Northwest of the centerline of the intersection of Mill Street and Valley Street and continuing approximately 45 in an Easterly direction. Install +/- 45 feet of underground cables in trenching and miscellaneous underground equipment on Mill Street, Amesbury, MA.

I hereby certify that the foregoing order was adopted at a meeting of the

.....

....., held on the day of, 20

....., 20

Received and entered in the records of location orders of the City/Town of

Book Page

Attest:

.....

..... hereby certify that on20....., at o'clock,M


at, a public hearing was held on the petition of Massachusetts Electric Company d/b/a NATIONAL GRID for permission to construct the

underground electric conduits described in the order herewith recorded, and that I mailed at least seven days before said hearing a written notice of the time and place of said hearing to each of the owners of real estate (as determined by the last preceding assessment for taxation) along the ways or parts of ways upon which the Company is permitted to construct the underground electric conduits under said order. And that thereupon said order was duly adopted.

.....

.....

.....

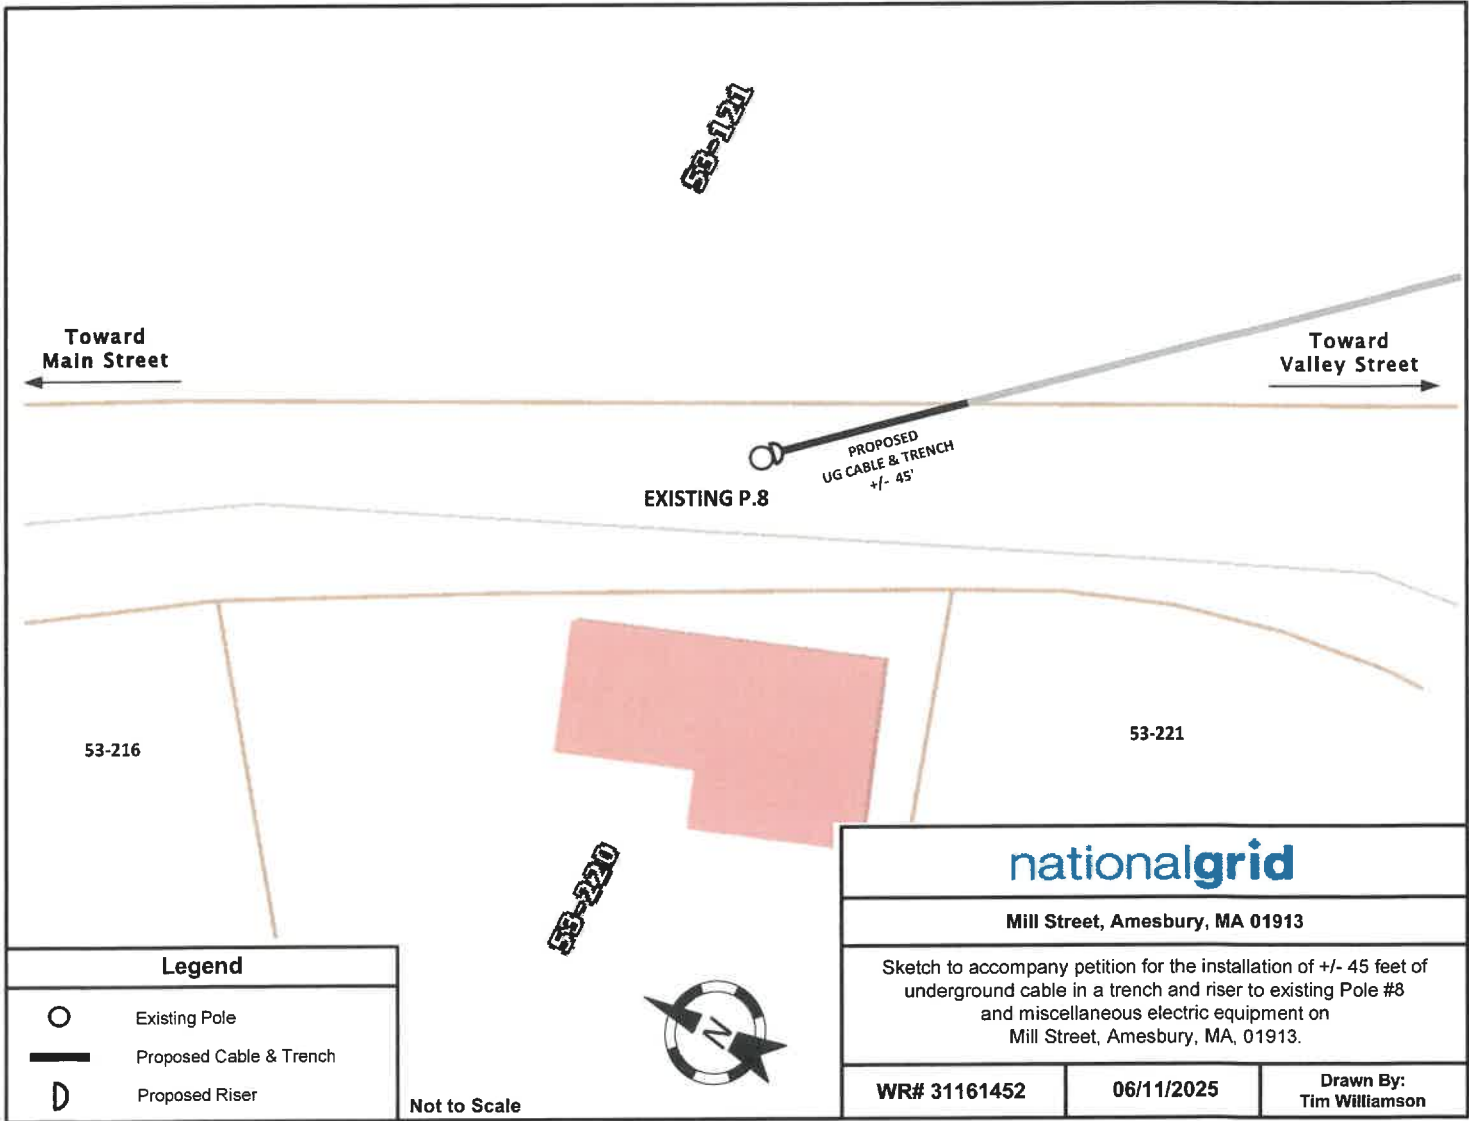

Legend	
	Existing Pole
	Proposed Cable & Trench
	Proposed Riser

Not to Scale

		
Mill Street, Amesbury, MA 01913		
Sketch to accompany petition for the installation of +/- 45 feet of underground cable in a trench and riser to existing Pole #8 and miscellaneous electric equipment on Mill Street, Amesbury, MA, 01913.		
WR# 31161452	06/11/2025	Drawn By: Tim Williamson