




NEW SIGN OPTION A

APPROXIMATE SIGN LOCATION

PROPOSED NEW SIGN - 1/8"=1'-0"



- WALL SIGN OPTION A - SCALE 3/8" =1'-0"
- 2" DEEP X 16" H X 23' WIDE BACKGROUND PAINTED BURGUNDY
 - 1" ACRYLIC WHITE LETTERS WITH BURGUNDY "NB"
 - MOUNTED TO TOP OF FACADE AS SHOWN

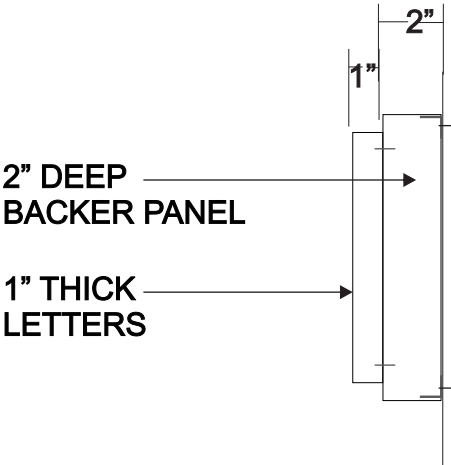


SIDE VIEW - NTS

 893 MAIN STREET, WAKEFIELD, MA 01880 (781) 245-4800	Project: Bank Pro. Needham Bank Salesman: Rich Scale: 3/4"=1'-0" Date: 9/26/25	Designer: Ronald	Location: 5 Market Street Amesbury, MA File Name: Needham Bank 5 Market St., Amesbury, MA.cdr	Revised

This sign is intended to be installed in accordance with the requirements of Article 600 of the National Electrical Code. The location of the disconnect switch after installation shall comply with Article 600.6 (A) (1) of the National Electrical Code.

Note: This is an original copyright: drawing created by and owned by Batten Bros., Inc. It is submitted for your personal use in connection with a project being planned for you by Batten Bros., Inc. It is not to be shown to anyone outside your organization, nor is it to be used, reproduced, copied, or exhibited in any fashion.

Customer Approval:

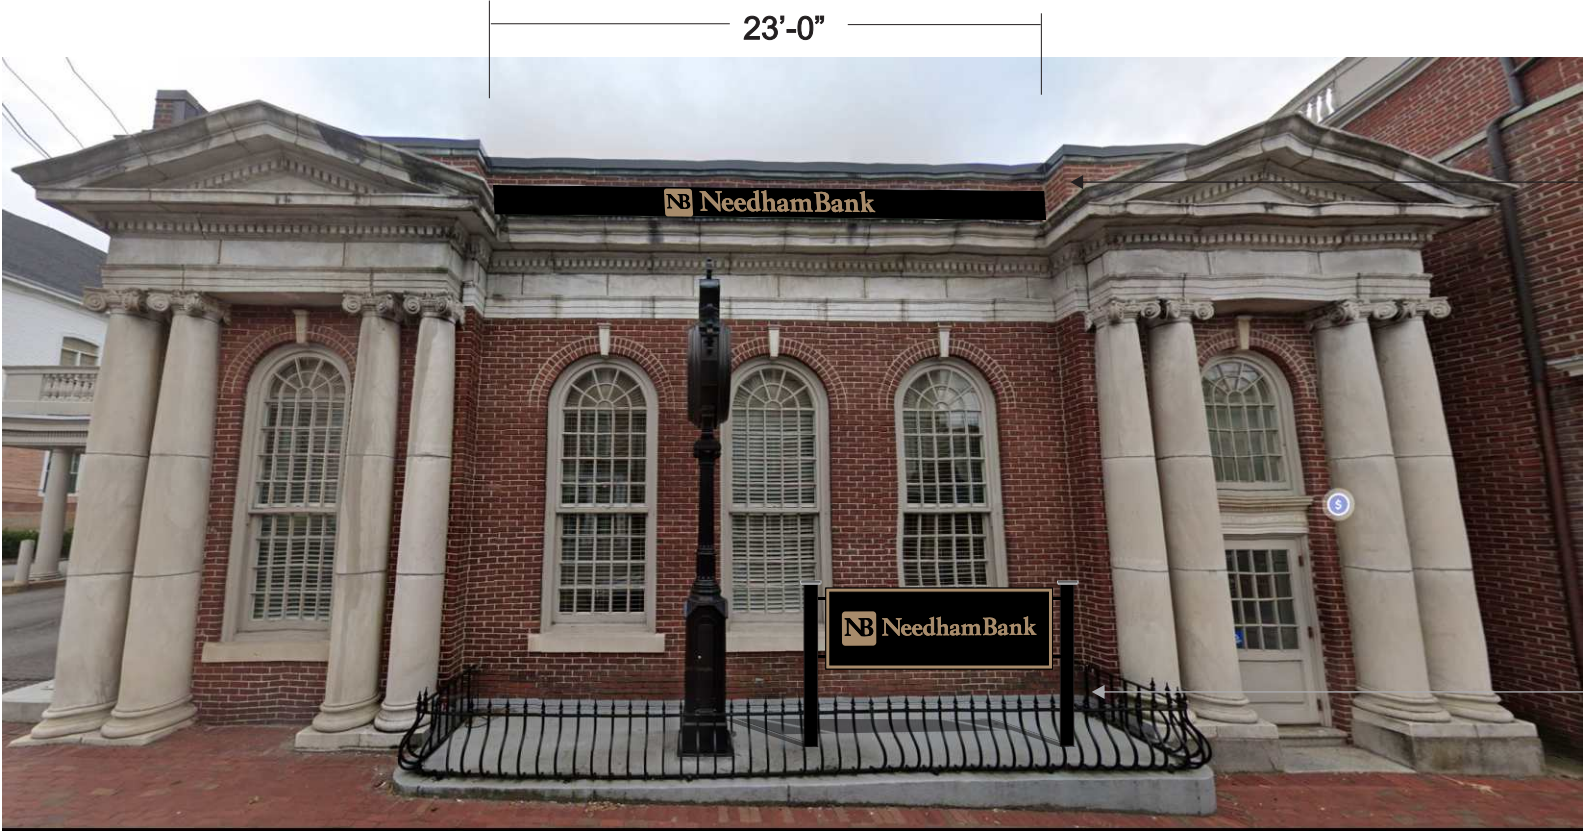


NEW SIGN OPTION B

APPROXIMATE SIGN LOCATION

PROPOSED NEW SIGN - 1/8"=1'-0"



- WALL SIGN OPTION B - SCALE 3/8" =1'-0"
- 2" DEEP X 16" H X 23' WIDE BLACK BACKGROUND WITH SMALTZ
 - 1" ACRYLIC GOLD LETTERS WITH BLACK "NB"
 - MOUNTED TO TOP OF FACADE AS SHOWN

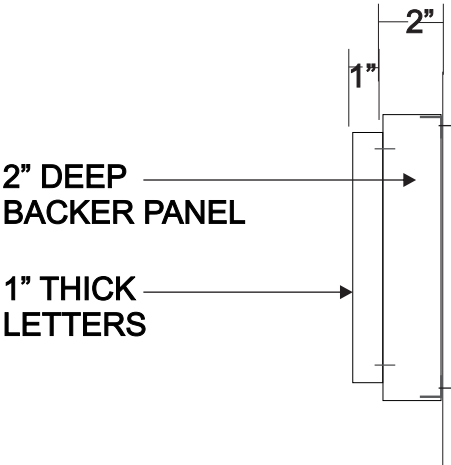

SIDE VIEW - NTS

 893 MAIN STREET, WAKEFIELD, MA 01880 (781) 245-4800	Project:	Bank Pro. Needham Bank	Location:	5 Market Street Amesbury, MA	Job Description: Wall Sign	Revised	
	Salesman:	Rich	Designer:				Ronald
	Scale:	3/4"=1'-0"					
	Date:	9/26/25	Sketch #:	66663			
	File Name:		Needham Bank 5 Market St., Amesbury, MA.cdr				
This sign is intended to be installed in accordance with the requirements of Article 600 of the National Electrical Code. The location of the disconnect switch after installation shall comply with Article 600.6 (A) (1) of the National Electrical Code.							
Note: This is an original copyright: drawing created by and owned by Batten Bros., Inc. It is submitted for your personal use in connection with a project being planned for you by Batten Bros., Inc. It is not to be shown to anyone outside your organization, nor is it to be used, reproduced, copied, or exhibited in any fashion.							
Customer Approval:							



EXISTING SIGN



NEW SIGN

NEW SIGN TO MATCH COLOR OF EXISTING SIGN



- NEW SIGN**
- REPLACE OLD NAME WITH “NEEDHAM BANK”
 - MATCH COLOR OF EXISTING SIGN
 - QUANTITY = 2

 BATTEN BROS. Sign Advertising 893 MAIN STREET, WAKEFIELD, MA 01880 (781) 245-4800 <tr><td>Project:</td><td colspan="2">Bank Pro. Needham Bank</td><td>Location:</td><td>Revised</td></tr><tr><td>Salesman:</td><td>Rich</td><td>Designer:</td><td>Ronald</td><td></td></tr><tr><td>Scale:</td><td colspan="2">1"=1'-0"</td><td colspan="2">5 Market Street Amesbury, MA</td></tr><tr><td>Date:</td><td>7/7/25</td><td>Sketch #:</td><td>66663</td><td></td></tr><tr><td colspan="3">File Name:</td><td colspan="2">Needham Bank 5 Market St., Amesbury, MA.cdr</td></tr><tr><td colspan="6">This sign is intended to be installed in accordance with the requirements of Article 600 of the National Electrical Code. The location of the disconnect switch after installation shall comply with Article 600.6 (A) (1) of the National Electrical Code.</td></tr><tr><td colspan="6">Note: This is an original copyright: drawing created by and owned by Batten Bros., Inc. It is submitted for your personal use in connection with a project being planned for you by Batten Bros., Inc. It is not to be shown to anyone outside your organization, nor is it to be used, reproduced, copied, or exhibited in any fashion.</td></tr><tr><td colspan="6">Customer Approval:</td></tr>	Project:	Bank Pro. Needham Bank		Location:	Revised	Salesman:	Rich	Designer:	Ronald		Scale:	1"=1'-0"		5 Market Street Amesbury, MA		Date:	7/7/25	Sketch #:	66663		File Name:			Needham Bank 5 Market St., Amesbury, MA.cdr		This sign is intended to be installed in accordance with the requirements of Article 600 of the National Electrical Code. The location of the disconnect switch after installation shall comply with Article 600.6 (A) (1) of the National Electrical Code.						Note: This is an original copyright: drawing created by and owned by Batten Bros., Inc. It is submitted for your personal use in connection with a project being planned for you by Batten Bros., Inc. It is not to be shown to anyone outside your organization, nor is it to be used, reproduced, copied, or exhibited in any fashion.						Customer Approval:					
	Project:	Bank Pro. Needham Bank		Location:	Revised																																						
	Salesman:	Rich	Designer:	Ronald																																							
	Scale:	1"=1'-0"		5 Market Street Amesbury, MA																																							
	Date:	7/7/25	Sketch #:	66663																																							
File Name:			Needham Bank 5 Market St., Amesbury, MA.cdr	
This sign is intended to be installed in accordance with the requirements of Article 600 of the National Electrical Code. The location of the disconnect switch after installation shall comply with Article 600.6 (A) (1) of the National Electrical Code.	
Note: This is an original copyright: drawing created by and owned by Batten Bros., Inc. It is submitted for your personal use in connection with a project being planned for you by Batten Bros., Inc. It is not to be shown to anyone outside your organization, nor is it to be used, reproduced, copied, or exhibited in any fashion.	
Customer Approval:	



EXISTING SIGN TO BE REMOVED



FILL EXISTING HOLES, NO SIGN REPLACEMENT



EXISTING SIGN TO BE REMOVED



FILL EXISTING HOLES, NO SIGN REPLACEMENT

 893 MAIN STREET, WAKEFIELD, MA 01880 (781) 245-4800	Project:	Bank Pro. Needham Bank	Location:	Revised
	Salesman: Rich	Designer: Ronald	5 Market Street Amesbury, MA	
	Scale: 3/4"=1'-0"		Halo Lit Wall Sign	
	Date: 7/7/25	Sketch #: 66663	File Name: Needham Bank 5 Market St., Amesbury, MA.cdr	
This sign is intended to be installed in accordance with the requirements of Article 600 of the National Electrical Code. The location of the disconnect switch after installation shall comply with Article 600.6 (A) (1) of the National Electrical Code.				
Note: This is an original copyright: drawing created by and owned by Batten Bros., Inc. It is submitted for your personal use in connection with a project being planned for you by Batten Bros., Inc. It is not to be shown to anyone outside your organization, nor is it to be used, reproduced, copied, or exhibited in any fashion.				
Customer Approval:				