


[illegible]

COPYRIGHT 2025 SCOTT M. BROWN, ARCHITECTS LLC




1 WEST (FRONT) ELEVATION
Scale: 1/4" = 1'-0"

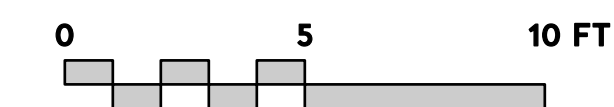


AMESBURY, MA 01913

COPYRIGHT 2025 SCOTT M. BROWN ARCHITECTS LLC

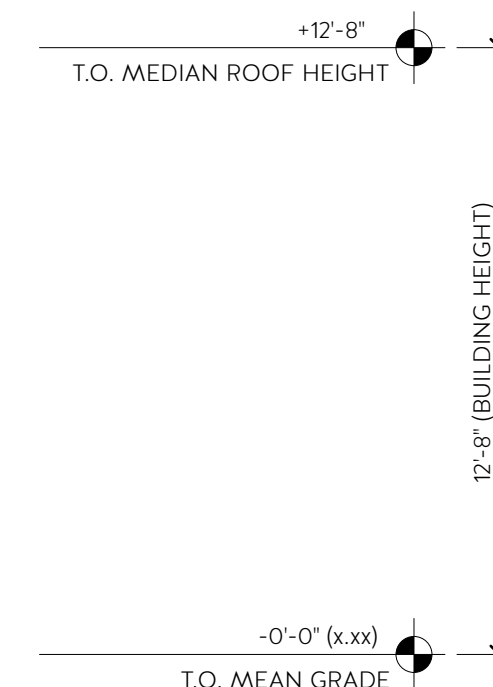

3 GARAGE NORTH (FRONT) ELEVATION
Scale: 1/4" = 1'-0"

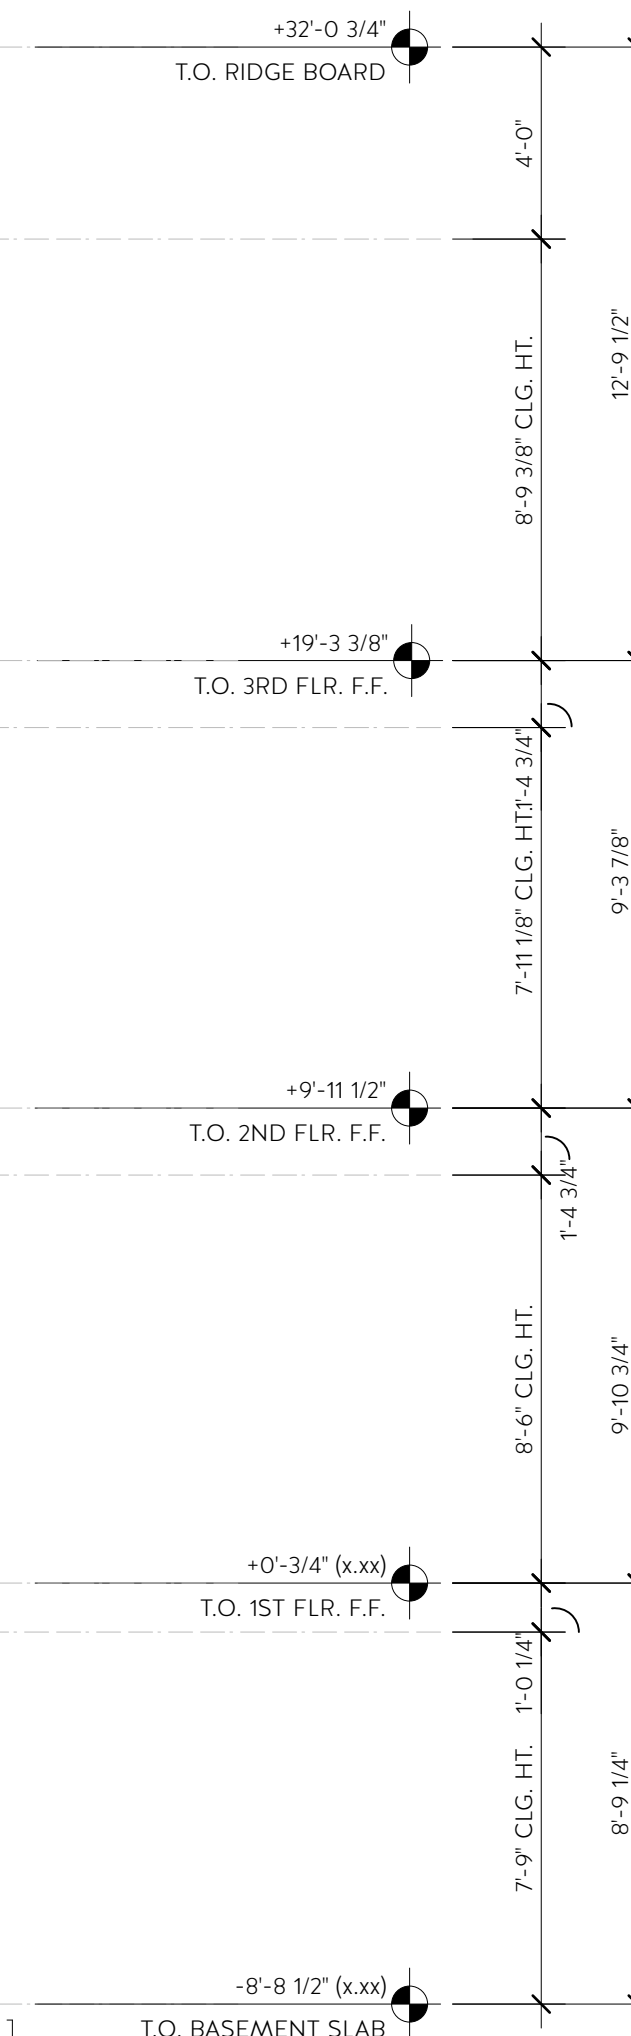

1 EAST (REAR) ELEVATION
Scale: 1/4" = 1'-0"

