


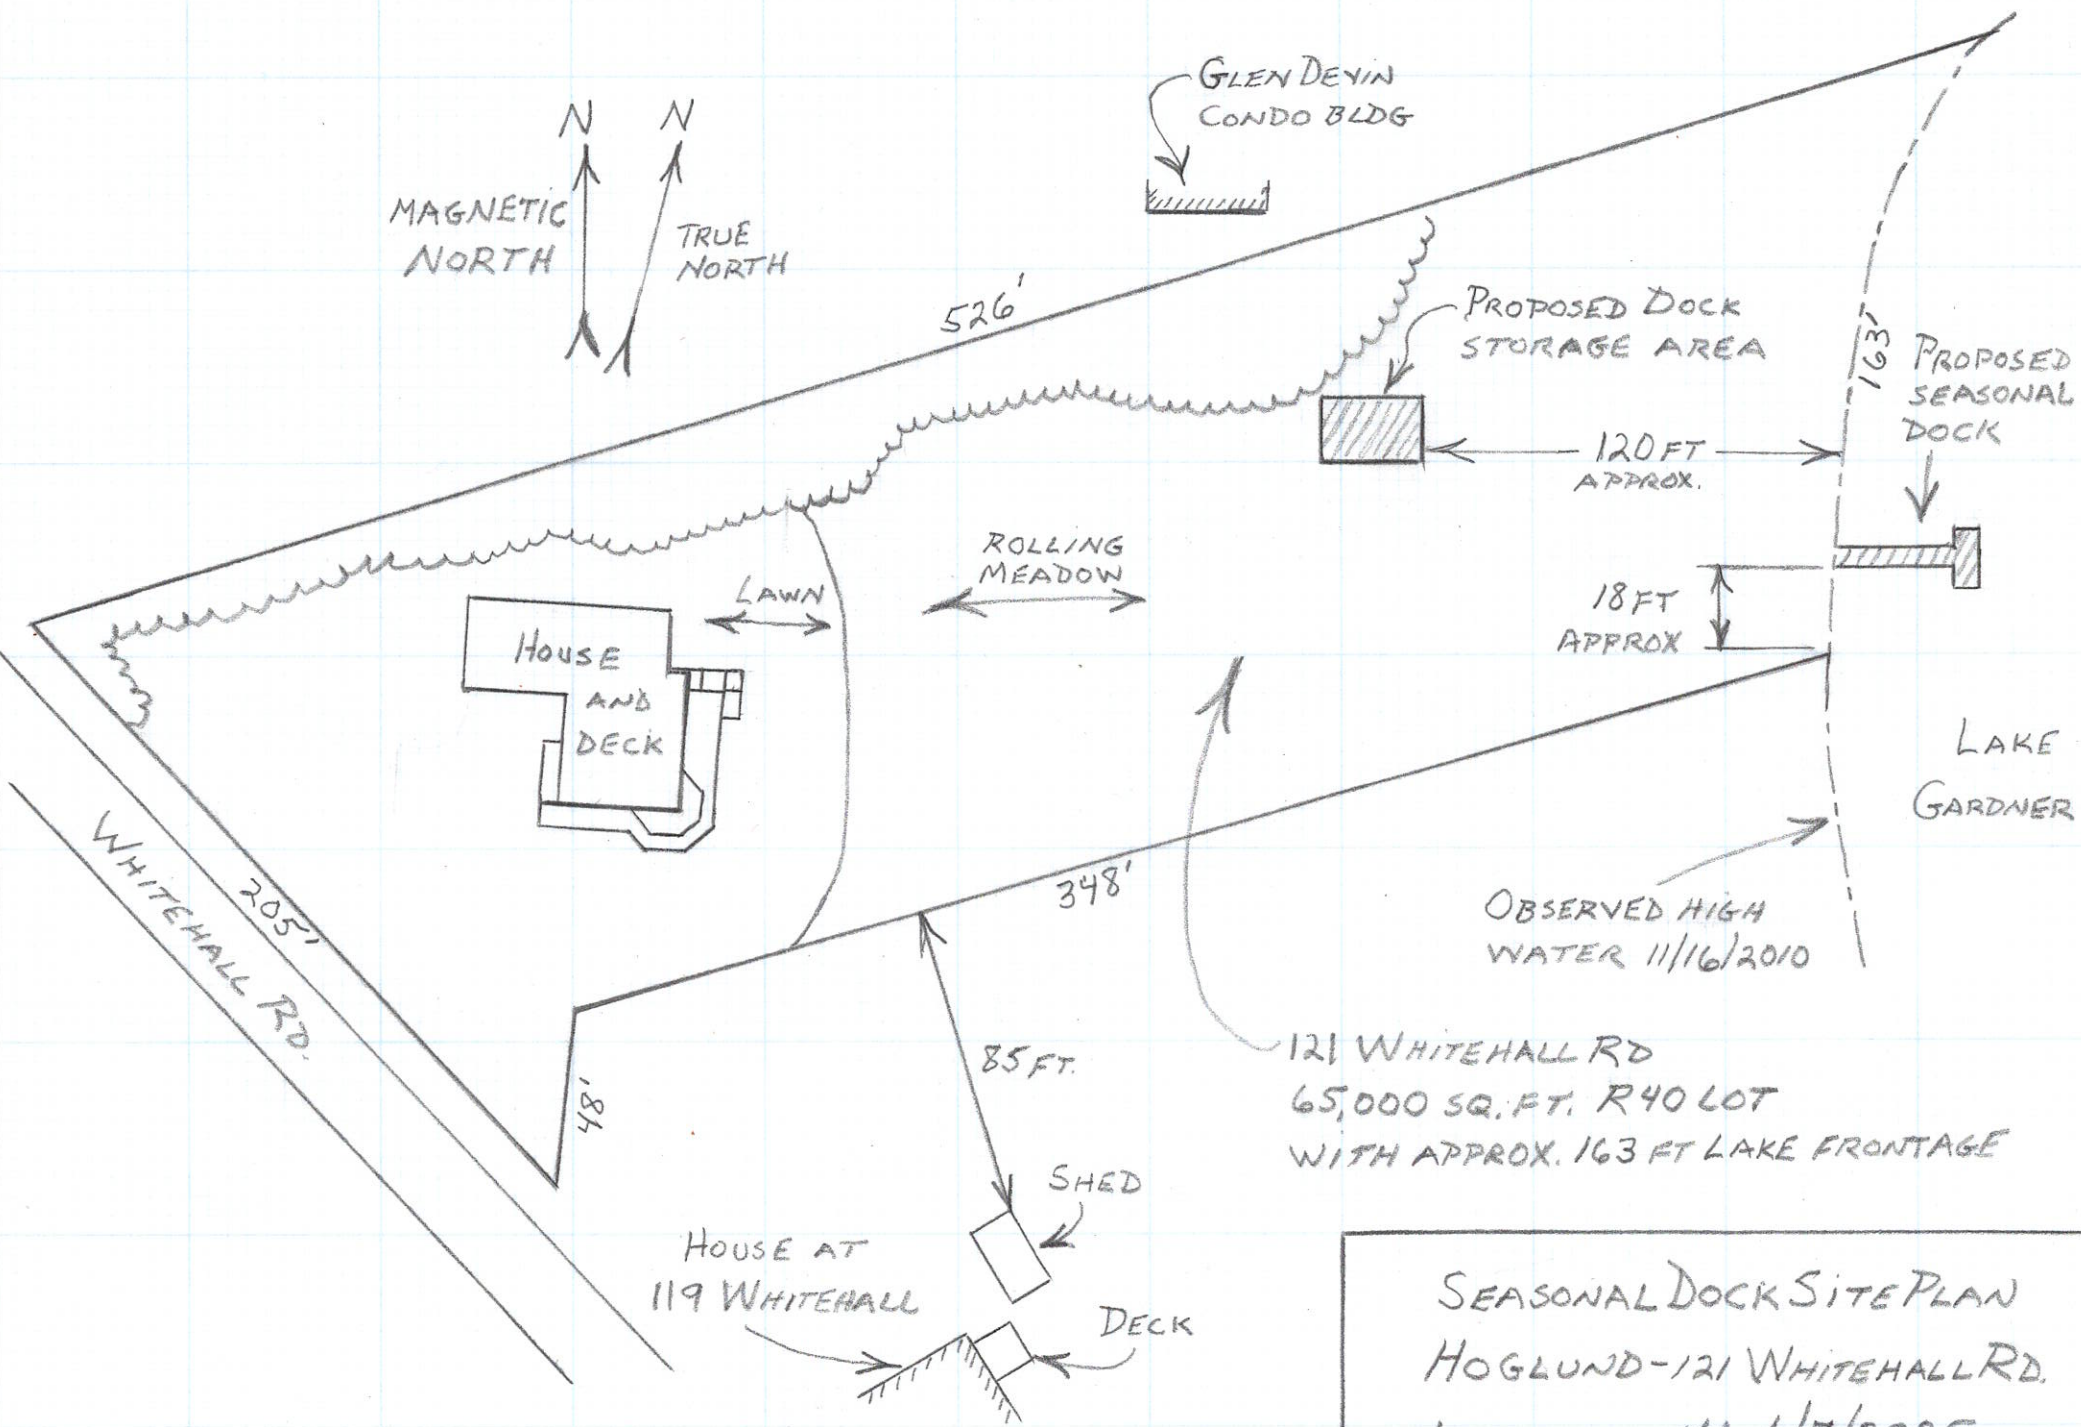

SEASONAL DOCK SITE PLAN
HUGLUND-121 WHITEHALL RD.
AMESBURY, MA 6/7/2025
REV Ø