



EXISTING SIGN



NEW SIGN


14.11 SqFt



STENCIL CUTOUT WITH INSIDE RETURNS FINISHED WHITE

**HALO LIT WALL SIGN, SCALE 3/4"=1'-0"**

- 2" DEEP HALO ILLUMINATED CHANNEL LETTERS
- NB LOGO PAINTED BURGUNDY WITH BURGUNDY RETURNS, (INSIDE RETURNS "NB" PAINTED WHITE WITH .080" WHITE BACKER PANEL)
- NEEDHAM BANK LETTERS ARE BURGUNDY WITH BURGUNDY RETURNS
- WHITE LED'S ILLUMINATED
- CLEAR LEXAN BACKS W/ 2" STANDOFFS

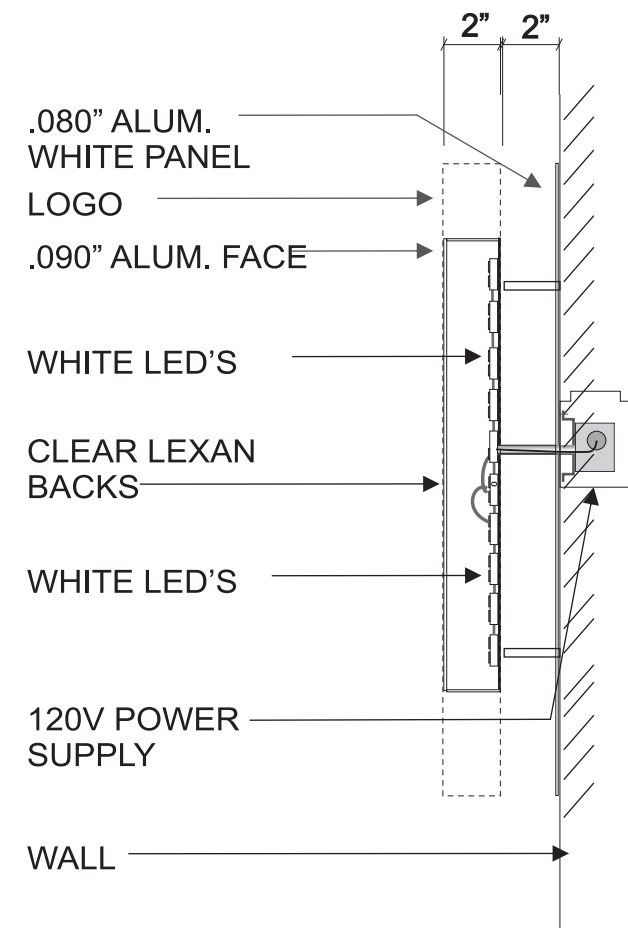

SIDE VIEW -N.T.S.

|   |                   |                        |                                 |                                                        |
|---|-------------------|------------------------|---------------------------------|--------------------------------------------------------|
| <b>BATTEN BROS.</b><br>Sign Advertising<br>893 MAIN STREET, WAKEFIELD, MA 01880<br>(781) 245-4800   | Project:          | Bank Pro. Needham Bank | Location:                       | Revised                                                |
|   | Salesman: Rich    | Designer: Ronald       | 5 Market Street<br>Amesbury, MA | Job Description:<br>Halo Lit Wall Sign                 |
|   | Scale: 3/4"=1'-0" | Date: 7/7/25           | Sketch #: 66663                 | File Name: Needham Bank 5 Market St., Amesbury, MA.cdr |
| This sign is intended to be installed in accordance with the requirements of Article 600 of the National Electrical Code. The location of the disconnect switch after installation shall comply with Article 600.6 (A) (1) of the National Electrical Code.                                                                              |                   |                        |                                 |                                                        |
| Note: This is an original copyright: drawing created by and owned by Batten Bros., Inc. It is submitted for your personal use in connection with a project being planned for you by Batten Bros., Inc. It is not to be shown to anyone outside your organization, nor is it to be used, reproduced, copied, or exhibited in any fashion. |                   |                        |                                 |                                                        |
| <b>Customer Approval:</b>   |                   |                        |                                 |                                                        |





EXISTING SIGN



NEW SIGN

14.11 SqFt

11'-3.5"


15" OVERALL HEIGHT



STENCIL CUTOUT WITH INSIDE RETURNS FINISHED WHITE

HALO LIT WALL SIGN, SCALE 3/4"=1'-0"

- 2" DEEP HALO ILLUMINATED CHANNEL LETTERS
- NB LOGO PAINTED BURGUNDY WITH BURGUNDY RETURNS, (INSIDE RETURNS "NB" PAINTED WHITE WITH .080" WHITE BACKER PANEL)
- NEEDHAM BANK LETTERS ARE BURGUNDY WITH BURGUNDY RETURNS
- WHITE LED'S ILLUMINATED
- CLEAR LEXAN BACKS W/ 2" STANDOFFS

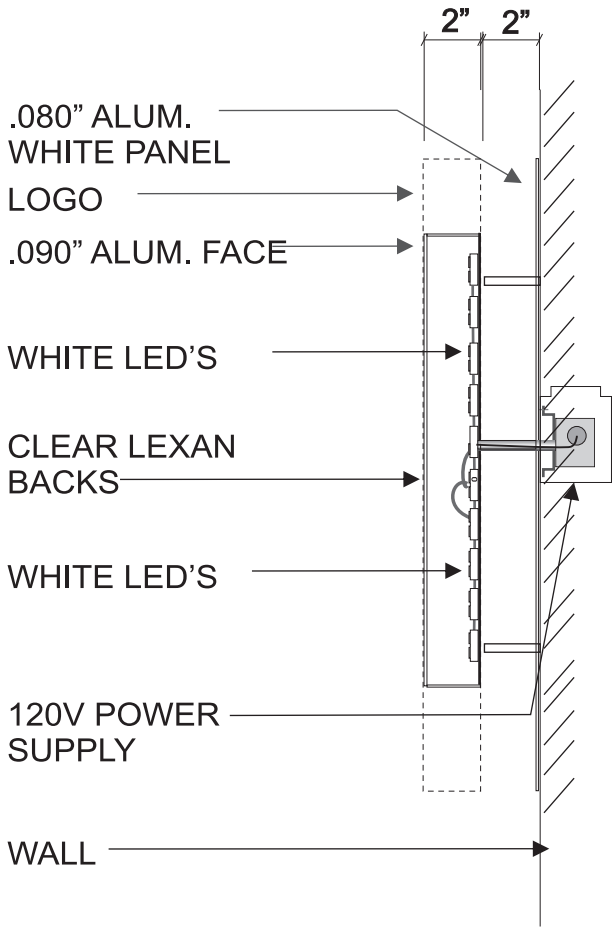

SIDE VIEW -N.T.S.

|                                                                                                   |                 |                        |                 |                                                        |                                        |         |
|---------------------------------------------------------------------------------------------------|-----------------|------------------------|-----------------|--------------------------------------------------------|----------------------------------------|---------|
| <b>BATTEN BROS.</b><br>Sign Advertising<br>893 MAIN STREET, WAKEFIELD, MA 01880<br>(781) 245-4800 | Project:        | Bank Pro. Needham Bank | Location:       | 5 Market Street<br>Amesbury, MA                        | Job Description:<br>Halo Lit Wall Sign | Revised |
|                                                                                                   | Salesman: Rich  | Designer: Ronald       |                 |                                                        |                                        |         |
|                                                                                                   | Scale: 1"=1'-0" | Date: 7/8/25           | Sketch #: 66663 | File Name: Needham Bank 5 Market St., Amesbury, MA.cdr |                                        |         |

This sign is intended to be installed in accordance with the requirements of Article 600 of the National Electrical Code. The location of the disconnect switch after installation shall comply with Article 600.6 (A) (1) of the National Electrical Code.


Note: This is an original copyright: drawing created by and owned by Batten Bros., Inc. It is submitted for your personal use in connection with a project being planned for you by Batten Bros., Inc. It is not to be shown to anyone outside your organization, nor is it to be used, reproduced, copied, or exhibited in any fashion.

**Customer Approval:**





21.54 SqFt

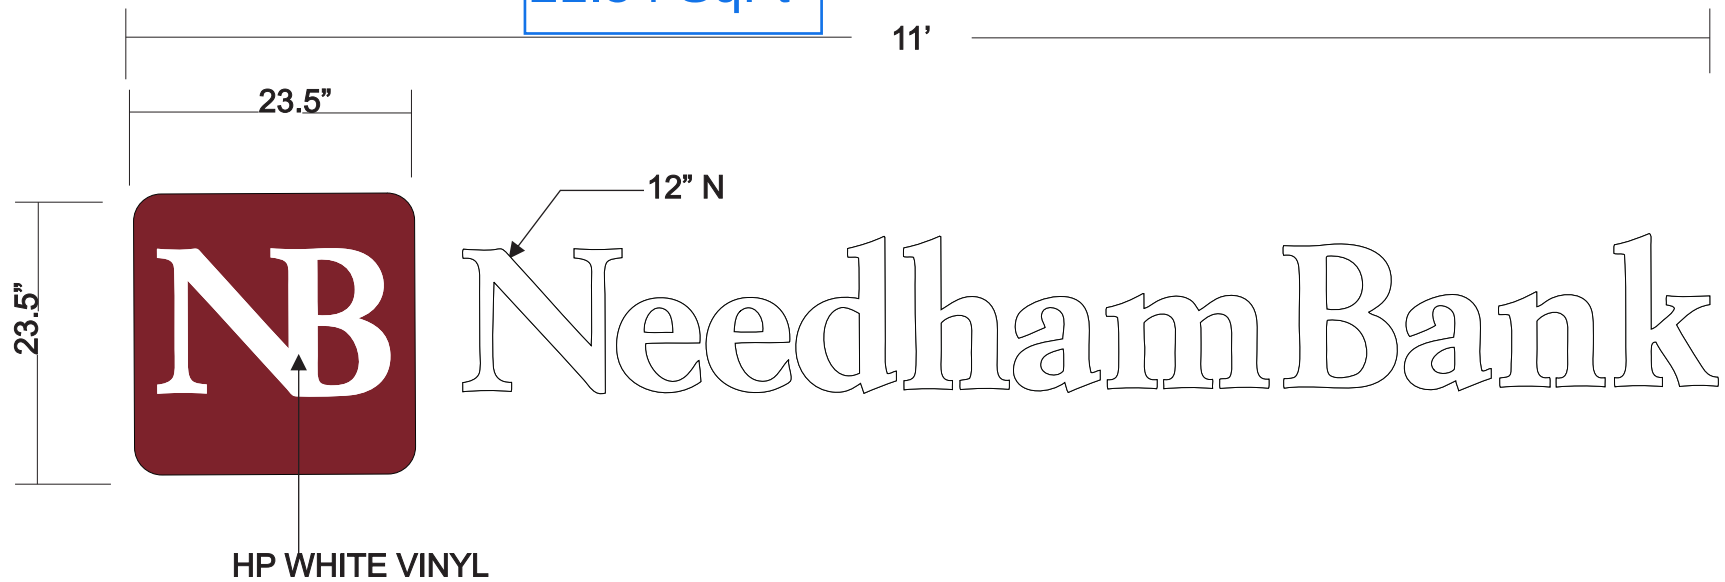

- ACRYLIC WALL SIGN, SCALE 3/4"=1'-0"
- 1" THICK ACRYLIC LOGO / LETTERS
  - LOGO PAINTED BURGUNDY, LETTERS PAINTED WHITE
  - STUD MOUNTED TO BUILDING

SIDE VIEW

|   |           |                        |                                                        |         |
|---|-----------|------------------------|--------------------------------------------------------|---------|
| <div><div><div><div><div></div><div></div></div><div><div><div>BATTEN BROS.</div><div>Sign Advertising</div></div></div><div><div>893 MAIN STREET, WAKEFIELD, MA 01880</div><div>(781) 245-4800</div></div></div></div><div><div><div>This sign is intended to be installed in accordance with the requirements of Article 600 of the National Electrical Code. The location of the disconnect switch after installation shall comply with Article 600.6 (A) (1) of the National Electrical Code.</div><div>Note: This is an original copyright: drawing created by and owned by Batten Bros., Inc. It is submitted for your personal use in connection with a project being planned for you by Batten Bros., Inc. It is not to be shown to anyone outside your organization, nor is it to be used, reproduced, copied, or exhibited in any fashion.</div></div></div></div> | Project:  | Bank Pro. Needham Bank | Location:                                              | Revised |
|   | Salesman: | Rich                   | Designer: Ronald                                       |         |
|   | Scale:    | 1"=1'-0"               | 5 Market Street<br>Amesbury, MA                        |         |
|   | Date:     | 7/7/25                 | File Name: Needham Bank 5 Market St., Amesbury, MA.cdr |         |
|   |           | Sketch #:              | 66663                                                  |         |