


(2) 2"x2"x48+" HARDWOOD STAKES, WRAPPED TOGETHER WITH 16 GAUGE WIRE, 10' O.C.


2"x2"x36" HARDWOOD STAKE, 10' O.C., STARTING 5' FROM ANGLED STAKES

FILTREXX® PYRAMID STAKING DETAIL

GRAPHIC SCALE

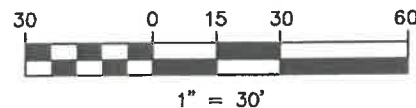

TRIPLE SILT SOCK/FIBRE ROLLS

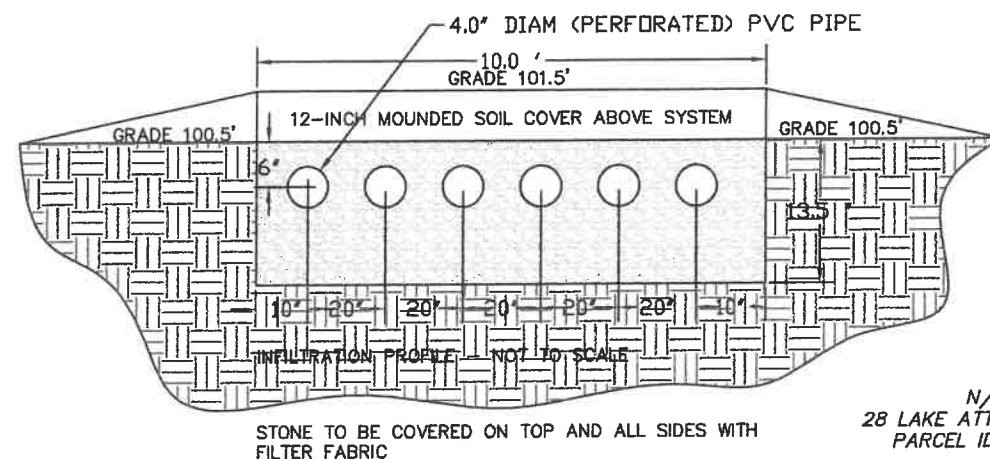

N/F
28 LAKE ATTITASH ROAD
PARCEL ID: 59-36

NOTES

1. THE LOCATIONS AND ELEVATION OF ALL EXISTING UTILITIES SHALL BE CONSIDERED APPROXIMATE AND MUST BE VERIFIED BY THE CONTRACTOR PRIOR TO ANY CONSTRUCTION.
2. THE CONTRACTOR SHALL CALL DIG-SAFE 72 HOURS PRIOR TO CONSTRUCTION TO INFORM UTILITY COMPANIES OF ANY EXCAVATION ADJACENT TO EXISTING UTILITIES.
3. MAINTAIN ALL PREEXISTING GRADES HYDROSEED ALL DISTURBED AREAS

LEGEND

- EXISTING CONTOUR
- EXISTING SPOT GRADE
- EXISTING SEWER MANHOLE
- EXISTING CATCH BASIN
- EXISTING SEWER SERVICE
- EXISTING WATER SERVICE

AREA CALCULATIONS:

TOTAL SITE	15,484 SF	100%
EXISTING BUILDING	1,044 SF	6.7%
EXISTING GARAGE	444 SF	2.8%
EXISTING SHED	68 SF	4.4%
EXISTING DRIVEWAY	1275 SF	8.2%
EXISTING WALKWAY/STEPS	197 SF	1.2%

PROPOSED ADDITION	416 SF	2.7%
-------------------	--------	------

TOTAL EXISTING IMPERVIOUS	2,928 SF	18.9%
TOTAL INCREASE IMPERVIOUS	416 SF	2.7%
POST CONSTRUCTION IMPERVIOUS	3344 SF	21.6%

RECEIVED
CITY CLERK

2026 APR 13 A 11:25

CITY OF AMESBURY, MA

ABBREVIATION

DK	DECK
CONC.	CONCRETE
BIT.	BITUMINOUS
OVH	OVERHANG
W/BH	WITH BULKHEAD
RET	RETAINING
CH	CHIMNEY
A.C.	AIR CONDITIONER

LEGEND

- BUILDING
- PROPERTY LINE
- WOOD FENCE
- CHAIN LINK FENCE

ARCHITECTURE & CIVIL

NATIVEtec

- ARCHITECTURE
 - CIVIL
 - ENVIRONMENTAL
 - LANDSCAPE
 - LAND SURVEYING
- 31 MUNROE STREET
LYNN, MASSACHUSETTS 01901
TEL. 238.332.1505

N.O.I. PLAN

30 LAKE ATTITASH RD
AMESBURY, MA
PARCEL 59-35

DRAWN BY:
SMC & REM.


CHECKED BY:
REM

SCALE:
1" = 20'

DATE:
3/31/2026

DRAWING NO.:

SEAL:

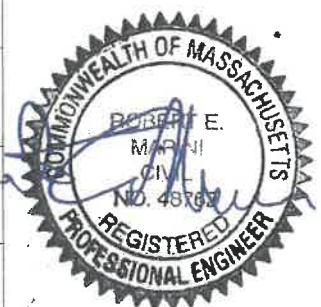

1 / 1