


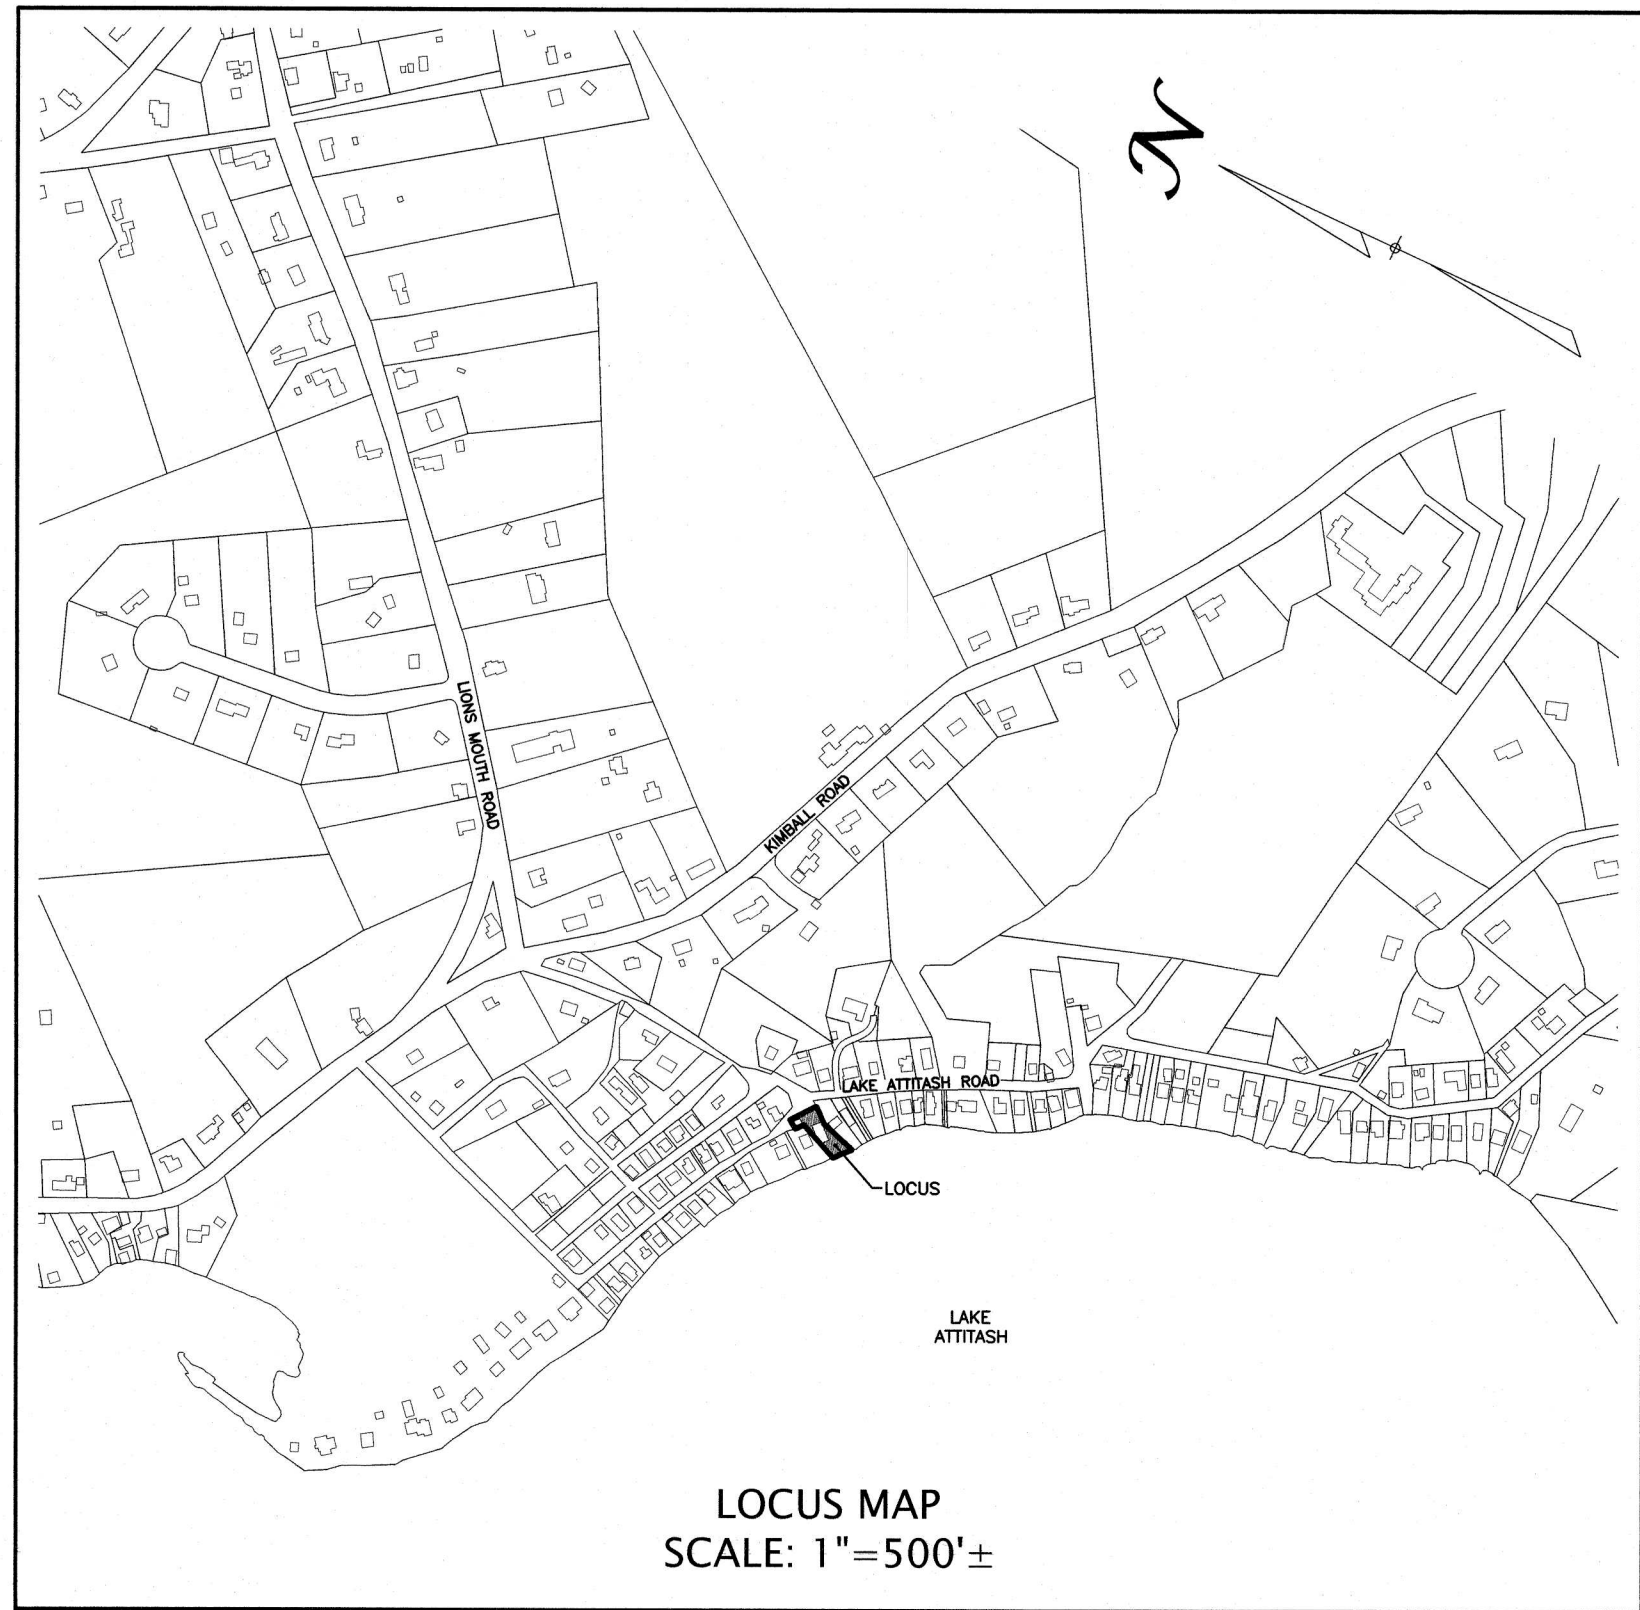

LOCUS MAP
SCALE: 1"=500'±

LEGEND OF ABBREVIATIONS & SYMBOLS

EXISTING 2-FOOT CONTOUR	-112-
EXISTING 10-FOOT CONTOUR	-110-
EXISTING SPOT ELEVATION	x 115.53
EDGE OF PAVEMENT	EP
CAPE COD BERM	CCB
VINYL FENCE	—□—□—
HANDRAIL	—○—○—
RETAINING WALL	—■—■—
OVERHEAD WIRE	—OHW—OHW—
SEWER MANHOLE	—S—
MANHOLE	—M—
CATCH BASIN	—CB—
WATER GATE	—WG—
GAS GATE	—GG—
ELECTRIC METER	—EM—
LIGHT POLE	—LP—
UTILITY POLE	—UP—
MAILBOX	—MB—
GARAGE FLOOR	—GF—
TYPICAL	—TYP.—

NOTES:


- ALL ELEVATIONS SHOWN ARE REFERENCED TO THE NORTH AMERICAN VERTICAL DATUM OF 1988 (NAVD88).
- EXISTING TOPOGRAPHY SHOWN IS THE RESULT OF AN ACTUAL INSTRUMENT SURVEY CONDUCTED BY WILLIAMS & SPARAGES LLC ON OCTOBER 24, 2024.



EXISTING CONDITIONS PLAN
IN
AMESBURY, MA

SCALE: 1" = 10' 0' 5' 10' 20' DATE: JANUARY 29, 2026

SHOWING EXISTING CONDITION
#68 LAKE ATTITASH ROAD

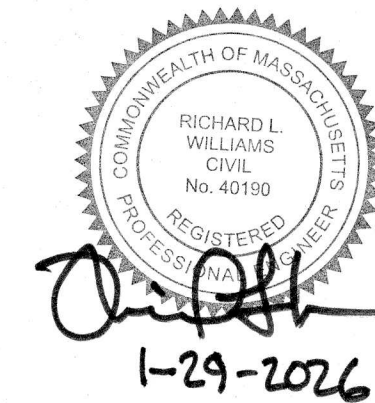

WILLIAMS & SPARAGES
ENGINEERS • SCIENTISTS • SURVEYORS
189 NORTH MAIN STREET
SUITE 101
MIDDLETON, MA 01949
PHONE: (978) 539-8088
FAX: (978) 539-8200
WSENGINEERS.COM

LAKE ATTITASH