

NATIONAL GRID TEMPORARY SUBSTATION

0 & 14 MILL STREET


IN THE CITY OF

AMESBURY, MA

ISSUED FOR CITY OF AMESBURY REVIEW

INDEX

SHEET NO.	DESCRIPTION	STATUS	DATE
G-0	COVER SHEET	IFP	10/20/2025
G-1	LOCUS PLAN	IFP	10/20/2025
N/A	BOUNDARY PLAN OF LAND (BY OTHERS)	-	02/02/2022
EX-1	EXISTING CONDITIONS MAP (BY OTHERS)	-	10/19/2021
C-0	CIVIL GENERAL NOTES	IFP	10/20/2025
C-1	DEMO, SITE PREP AND E&S PLAN	IFP	10/20/2025
C-2	SITE PLAN	IFP	10/20/2025
C-3	GRADING AND DRAINAGE PLAN	IFP	10/20/2025
C-4	UTILITY PLAN	IFP	10/20/2025
C-5	SITE AND E&S DETAILS	IFP	10/20/2025
C-6	DRAINAGE DETAILS	IFP	10/20/2025
L-1	PLANTING PLAN	IFP	10/20/2025

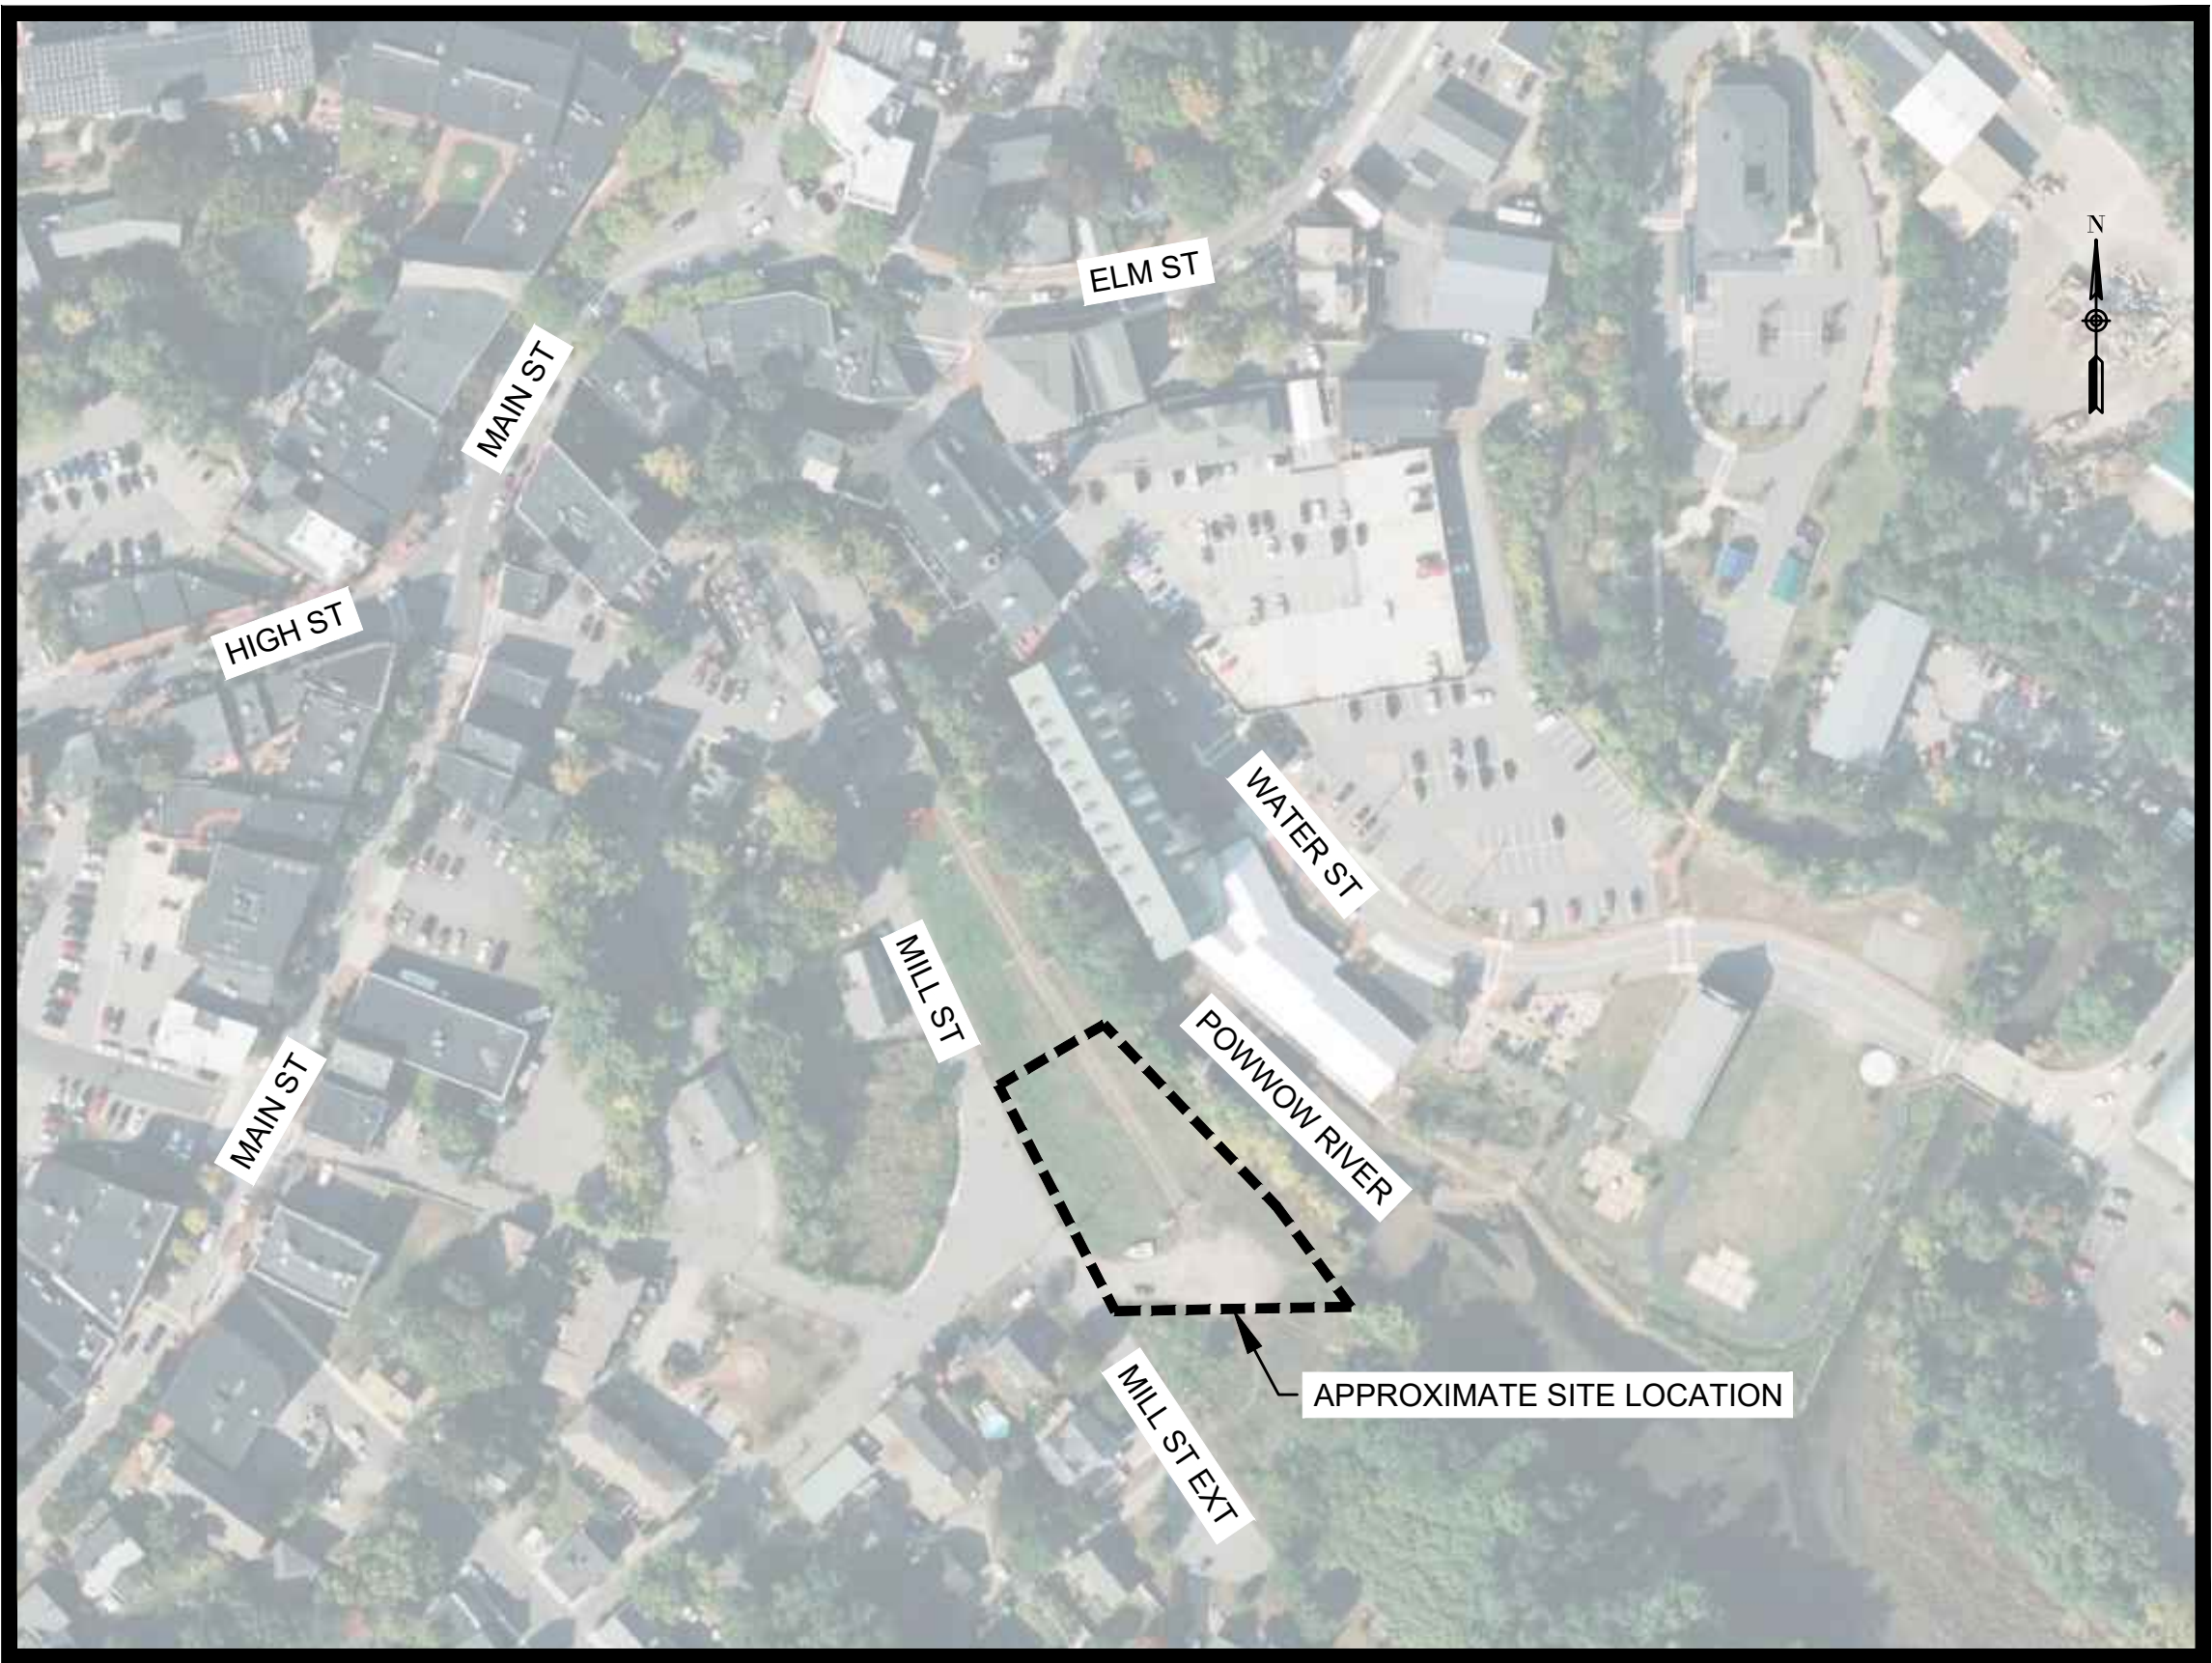

SOURCE: PICTOMETRY, CONNECTEXPLORER (2022); NOT TO SCALE



SIMPSON GUMPERTZ &

