




STEEL BEAM HIGHWAY GUARD
TYPE SS-SINGLE FACED
I-495
NONE

DRAINAGE DETAILS
SEE BELOW

HAVERHILL - SALISBURY I-495						
PUB. NO.	STATE	FED. AID PROJ. NO.	FISCAL YEAR	SHEET NO.	TOTAL SHEETS	
I	MASS	I-495-6(100) 89 RF-I-495-3(103)	19	45	593	

AMESBURY

WETLAND RESOURCE AREA IMPACT LEGEND		TOTAL IMPACTS
	TEMPORARY LUWW IMPACT	1,768 SF

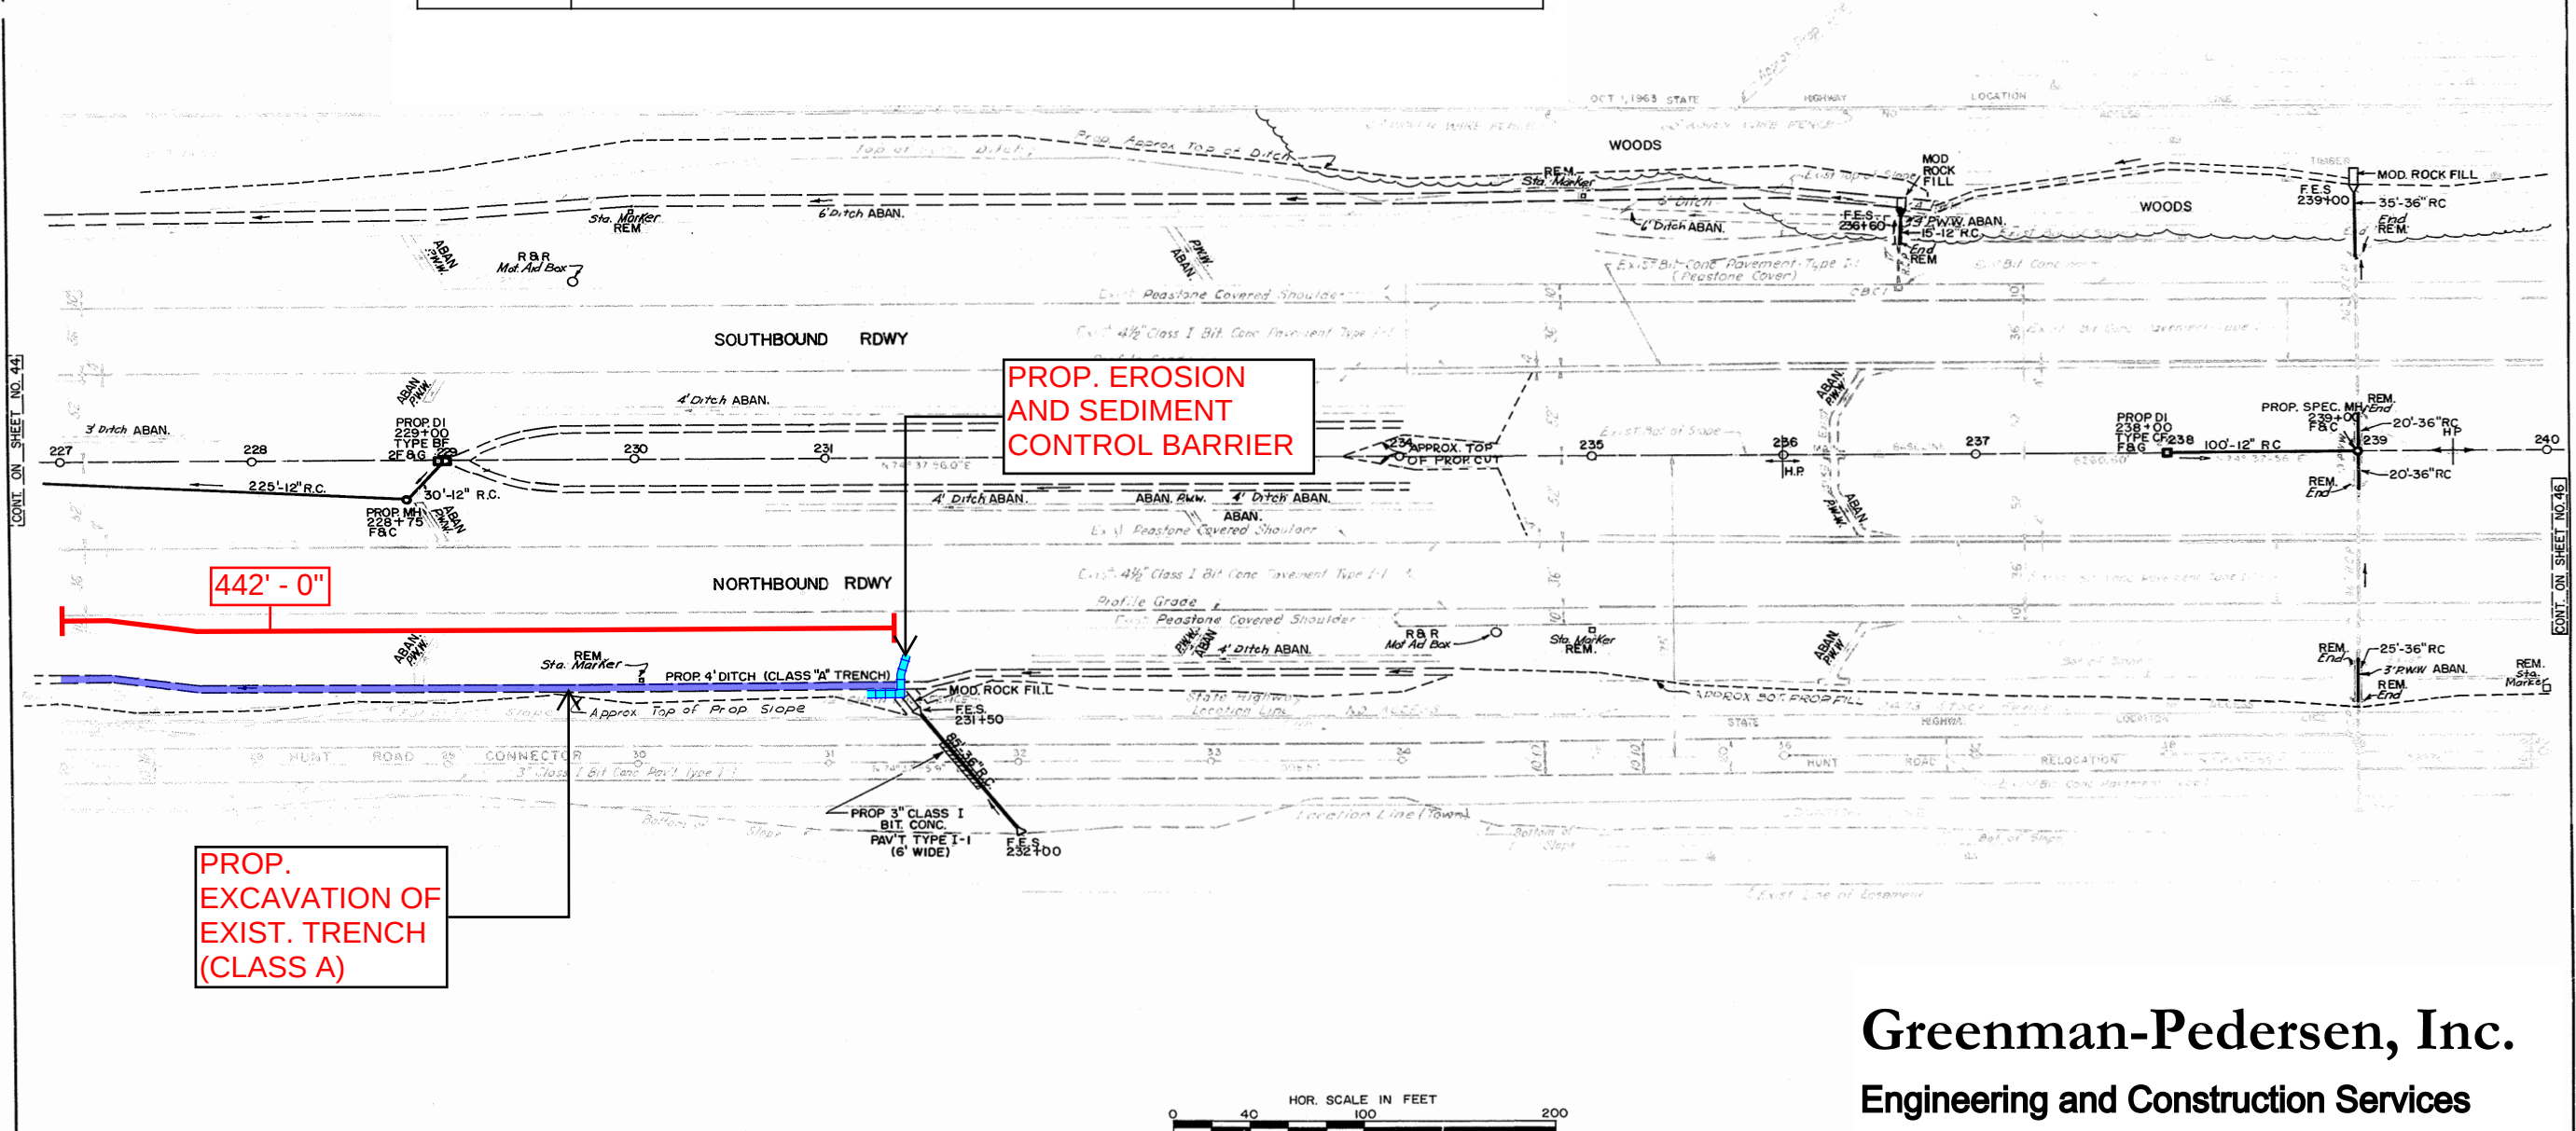

Greenman-Pedersen, Inc.
Engineering and Construction Services
Date: 9/25/2024
Sheet 2 of 2