



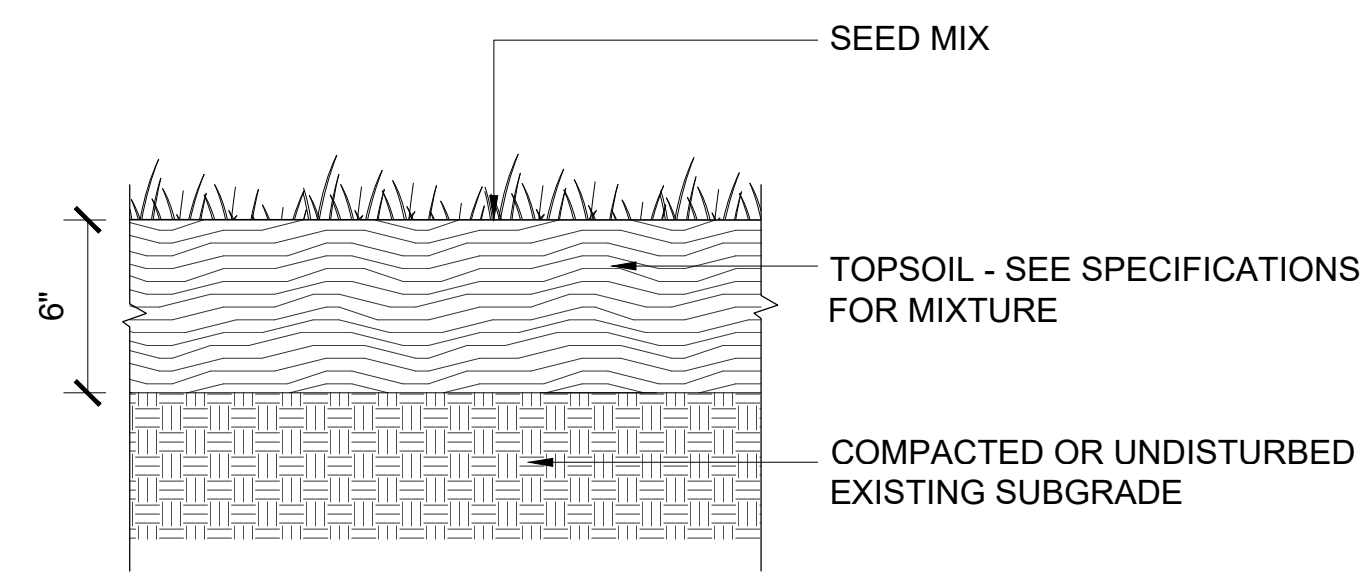


Meadow Seeding Detail
SCALE: 1" = 1'-0"

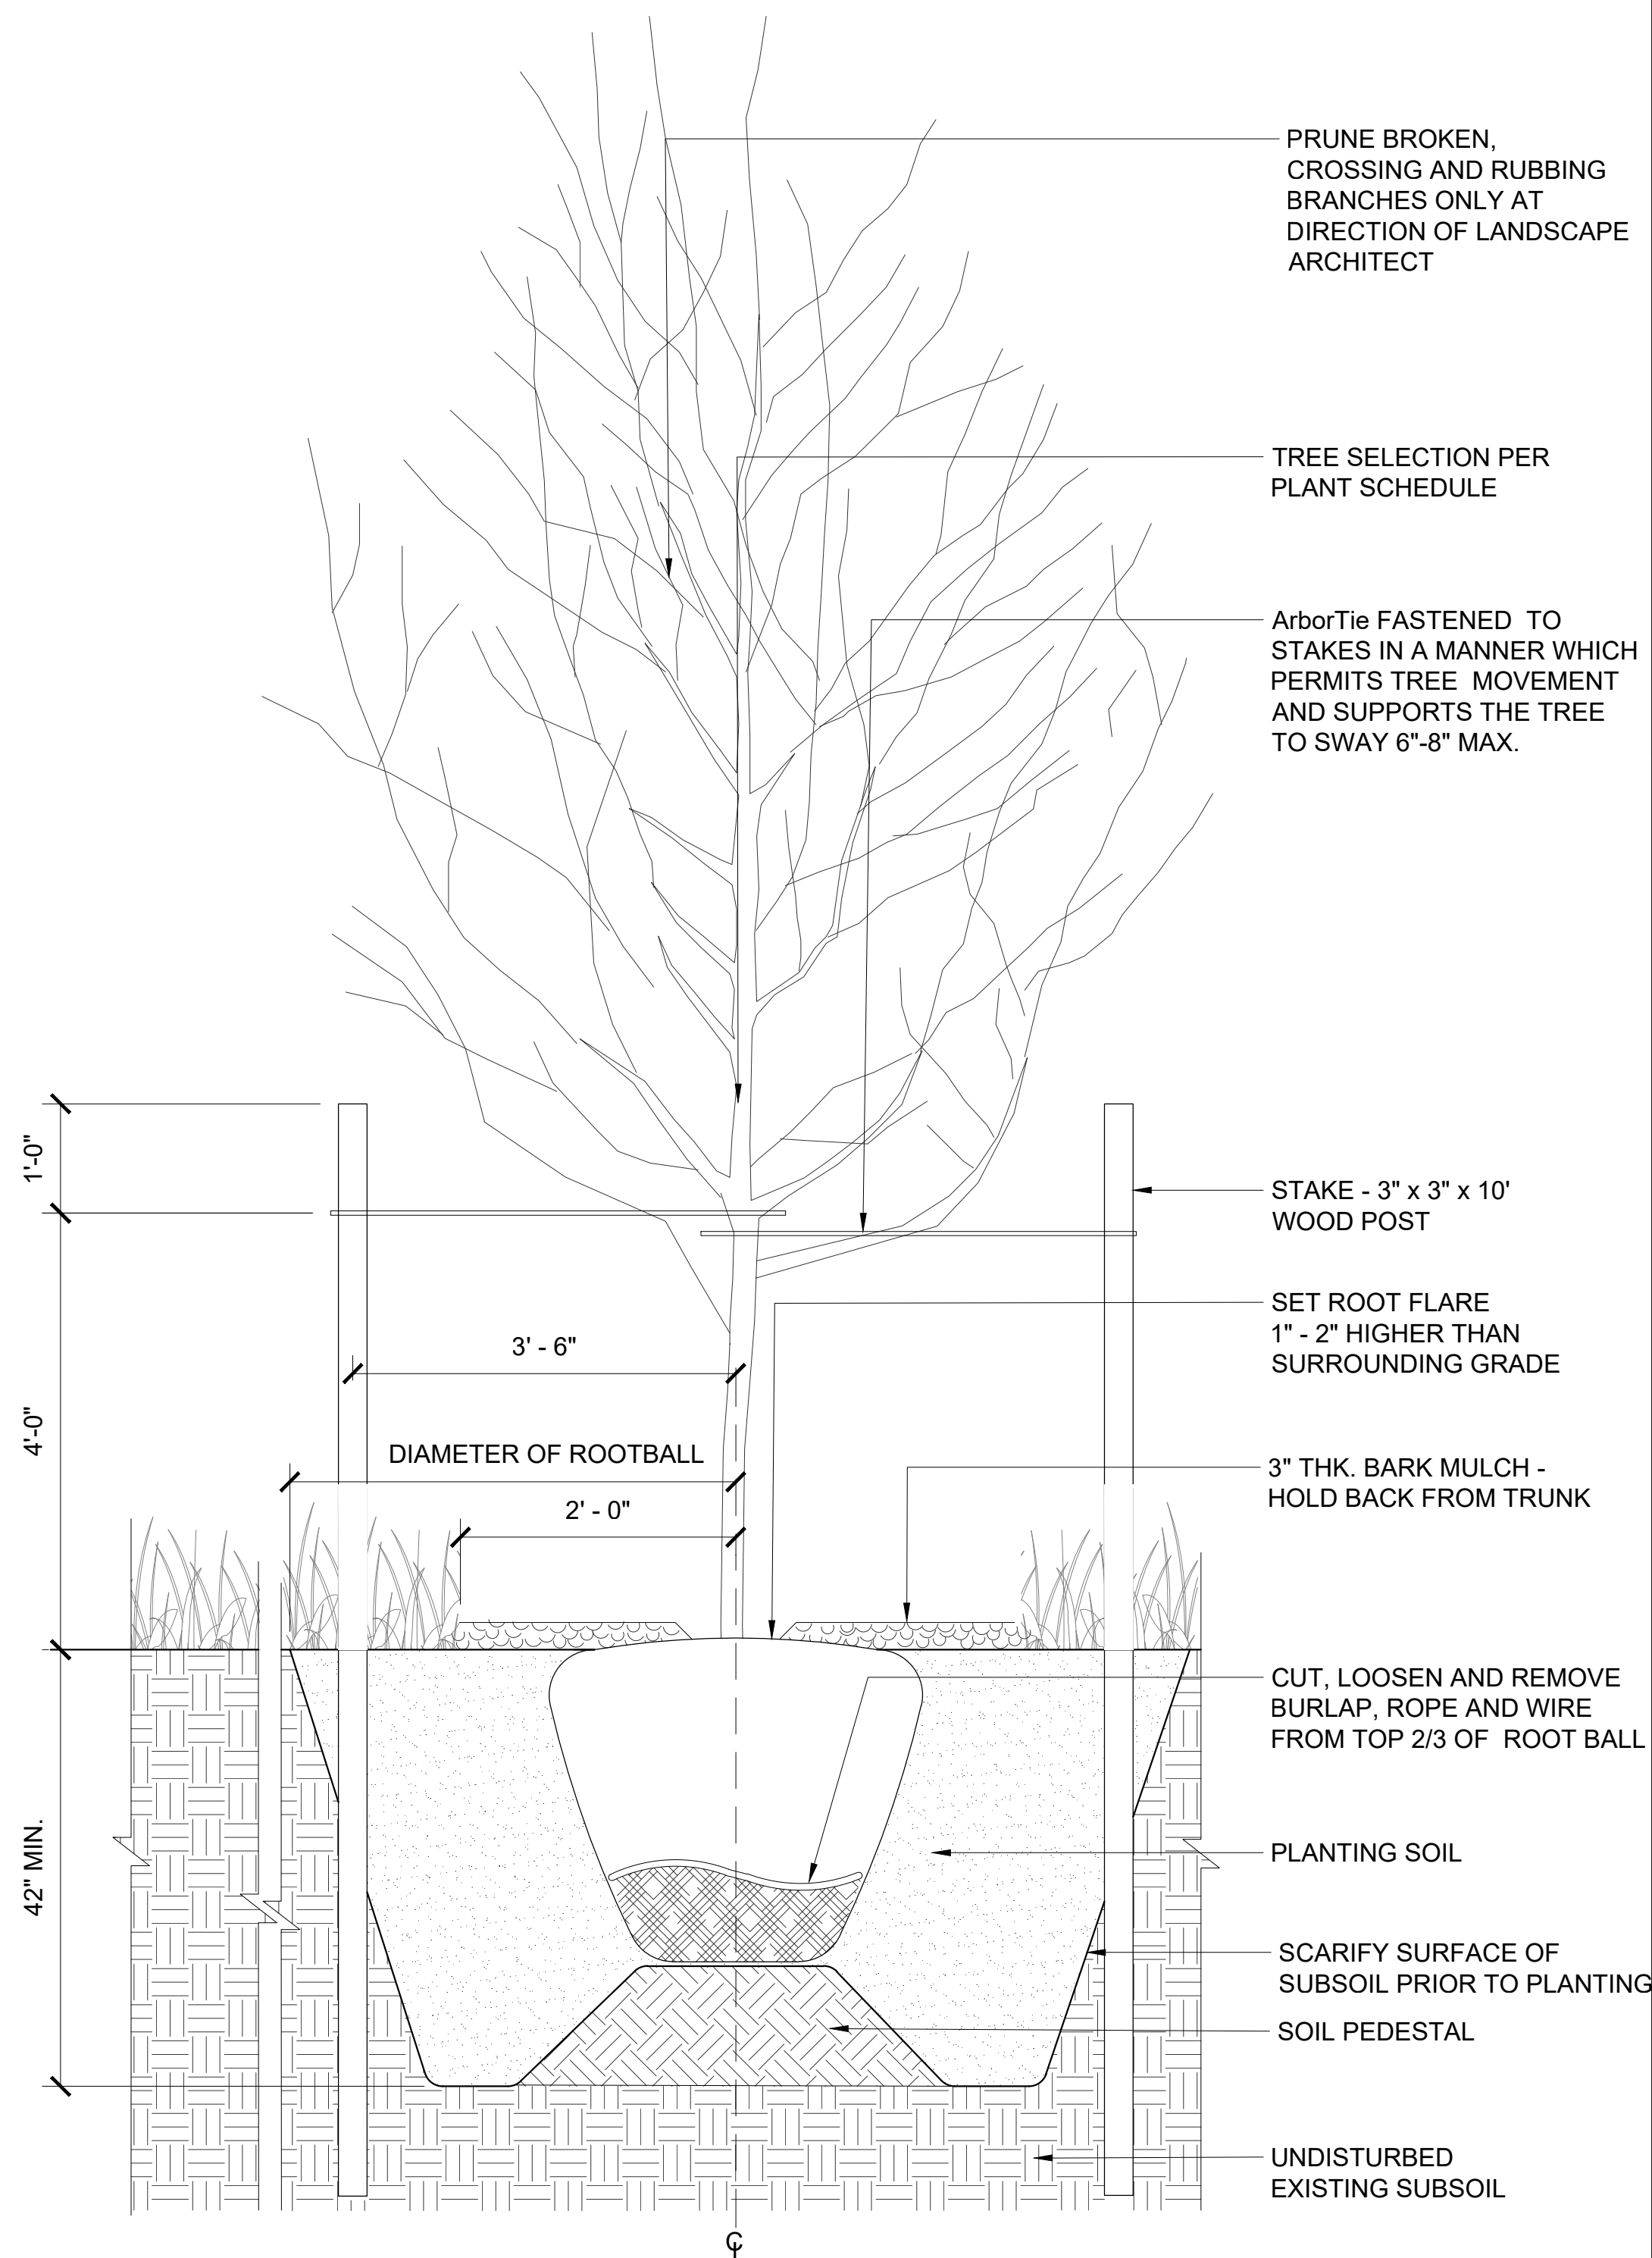


Tree Planting Detail
SCALE: $\frac{3}{4}" = 1'-0"$



- NOTES:**
1. SUB-BASE DEPTH AND PREPARATION IS DEPENDENT ON SITE CONDITIONS PLUS LOADING REQUIREMENTS.
 2. TRUEGRID PRO PLUS PRODUCTS DESIGNED FOR LOAD CAPACITIES OF 120,000 LBS PER SQ. FT. TRUEGRID PRODUCTS STRENGTHEN WITH FILL MATERIAL.
 3. TRUEGRID PRO PLUS PRODUCTS ARE SUFFICIENTLY RATED FOR H-20 /HS-20 LOADING AND GREATER.
 4. GEOGRID MESH OR GEOFABRIC MAY BE REQUIRED BETWEEN SUB-GRADE & SUB-BASE FOR CERTAIN SOILS AND SITE SPECIFIC REQUIREMENTS.
 5. INCREASE SUB-BASE DEPTH FOR INCREASED STORM WATER DETENTION.
 6. NO STAKING NECESSARY WITH TRUEGRID PRO PLUS WHEN SLOPE IS BELOW 10 DEGREES. ASSESS PROJECT, AS NEEDED.
 7. FINAL ENGINEERED CROSS SECTION AGGREGATES AND DEPTH SHOULD ALLOW FOR EXPECTED INFILTRATION RATES, STORAGE CAPACITIES, OUTLET FLOW RATES, AND OTHER SITE SPECIFIC CONDITIONS AND LOAD REQUIREMENTS.
 8. THIS CROSS SECTION IS FOR INFORMATION ONLY.

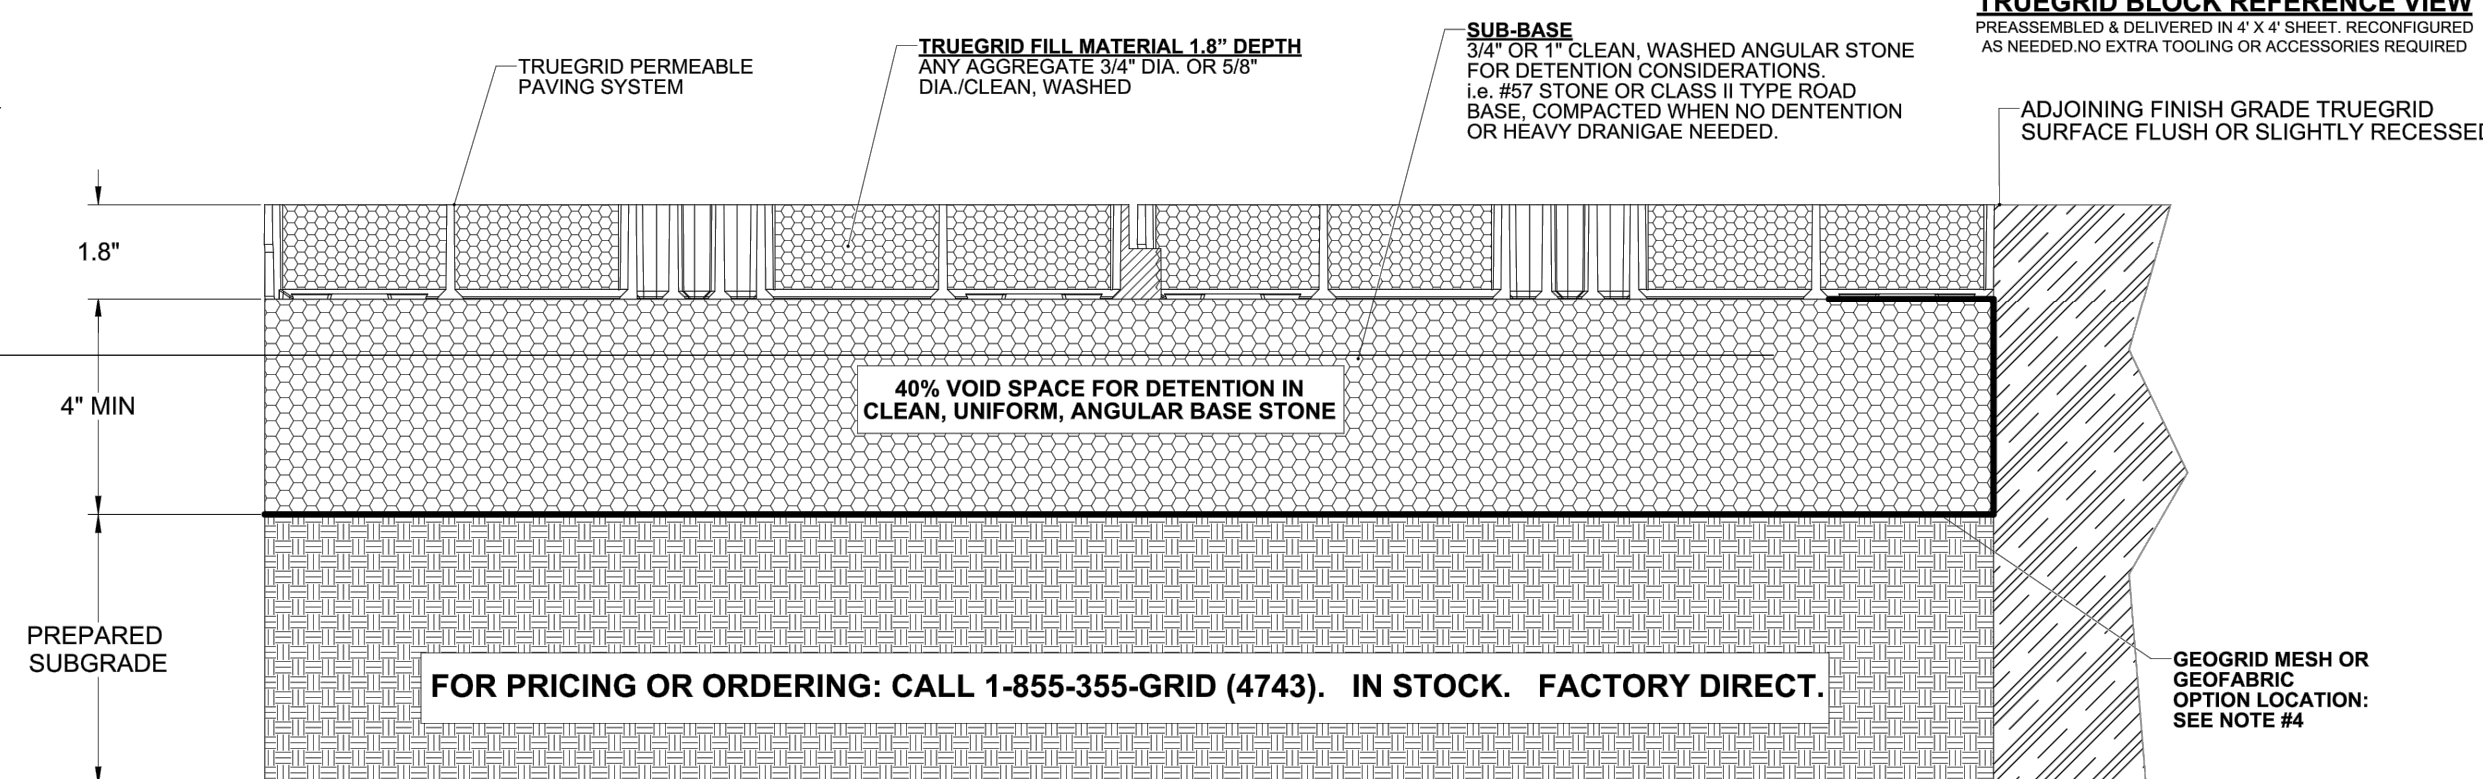


Peastone Filled Grid Detail

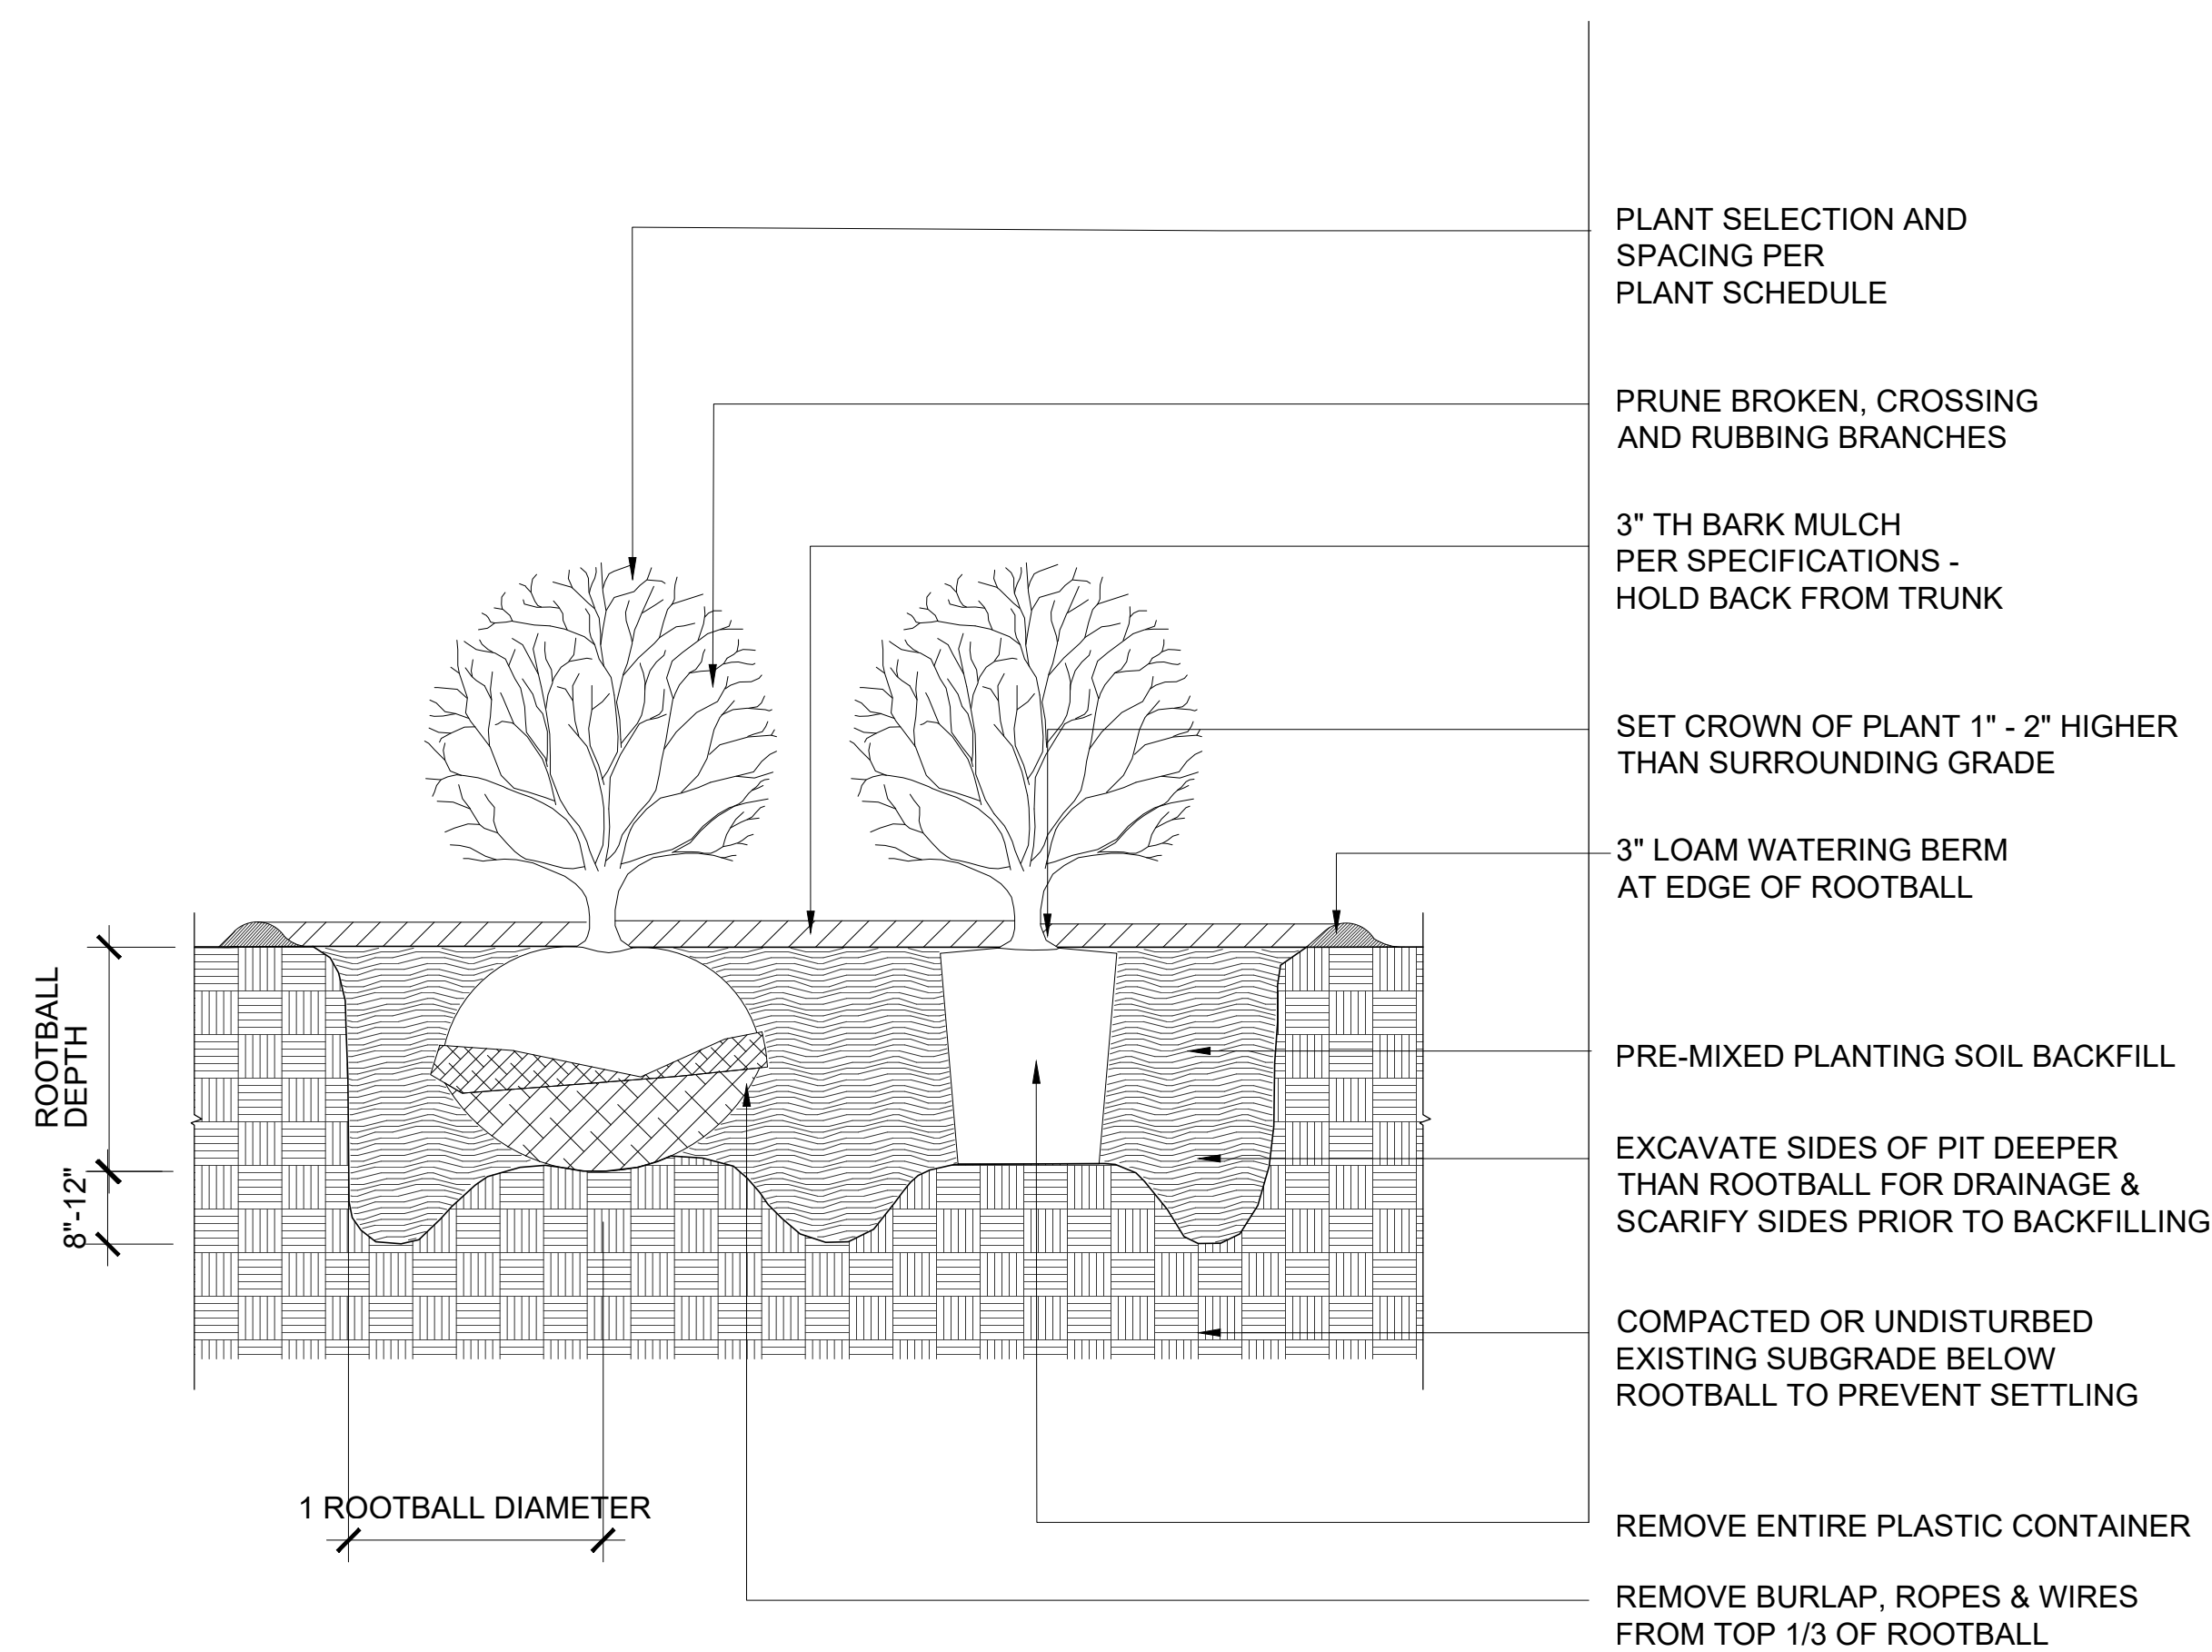

Shrub Planting Detail
SCALE: $\frac{1}{2}'' = 1'-0''$

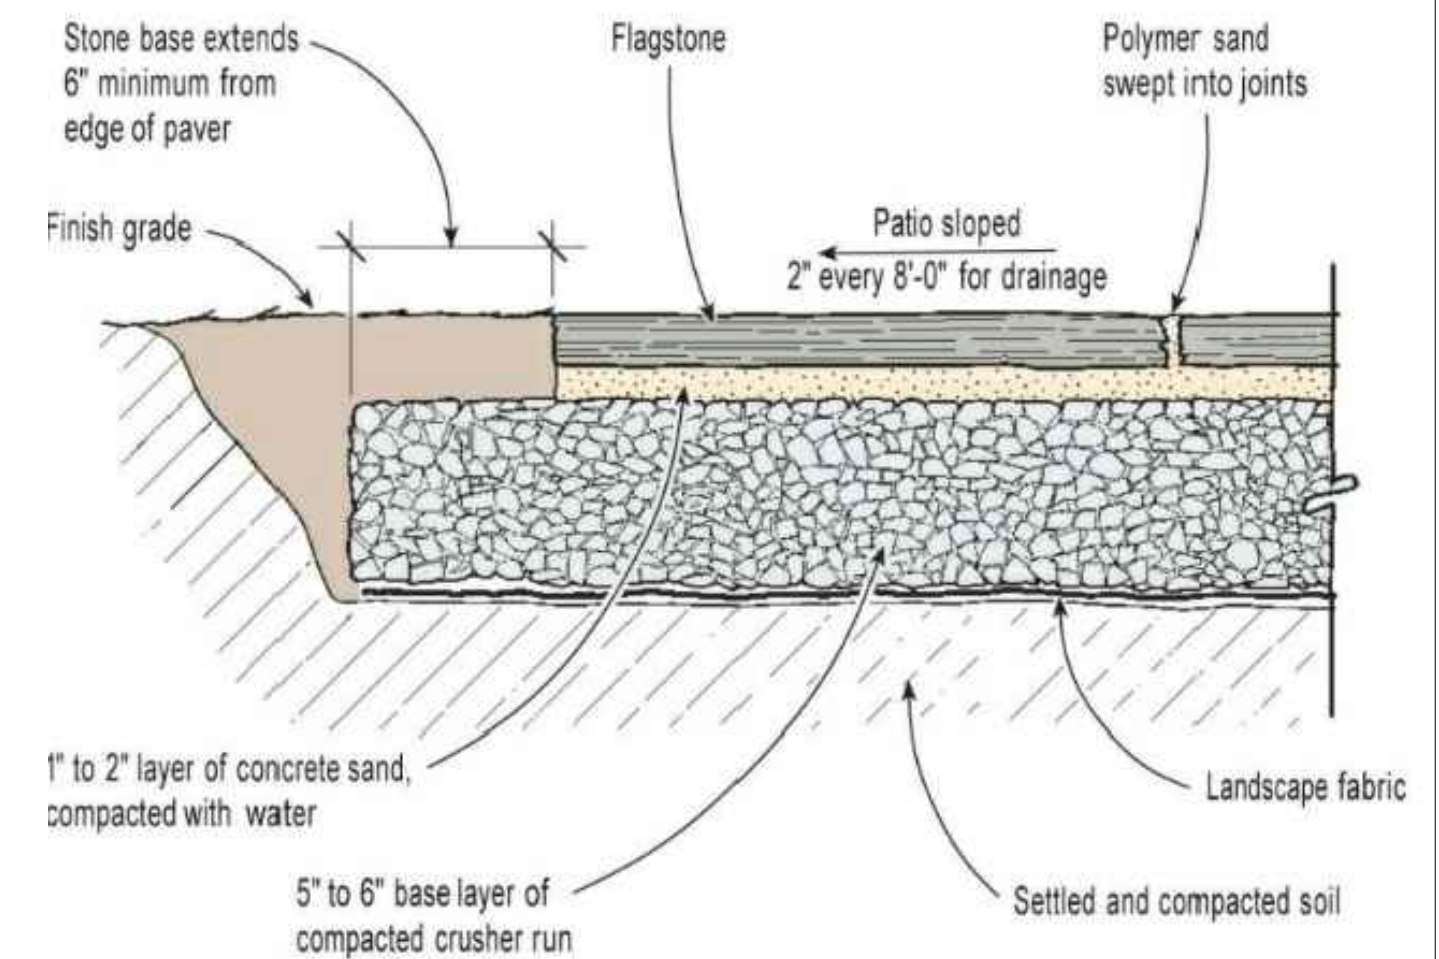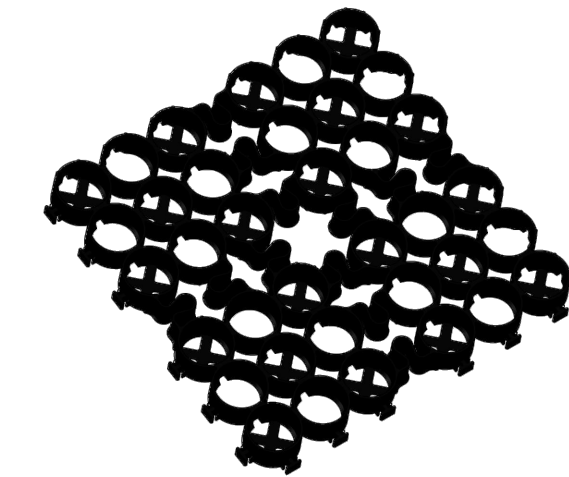

Flagstone Paving Detail

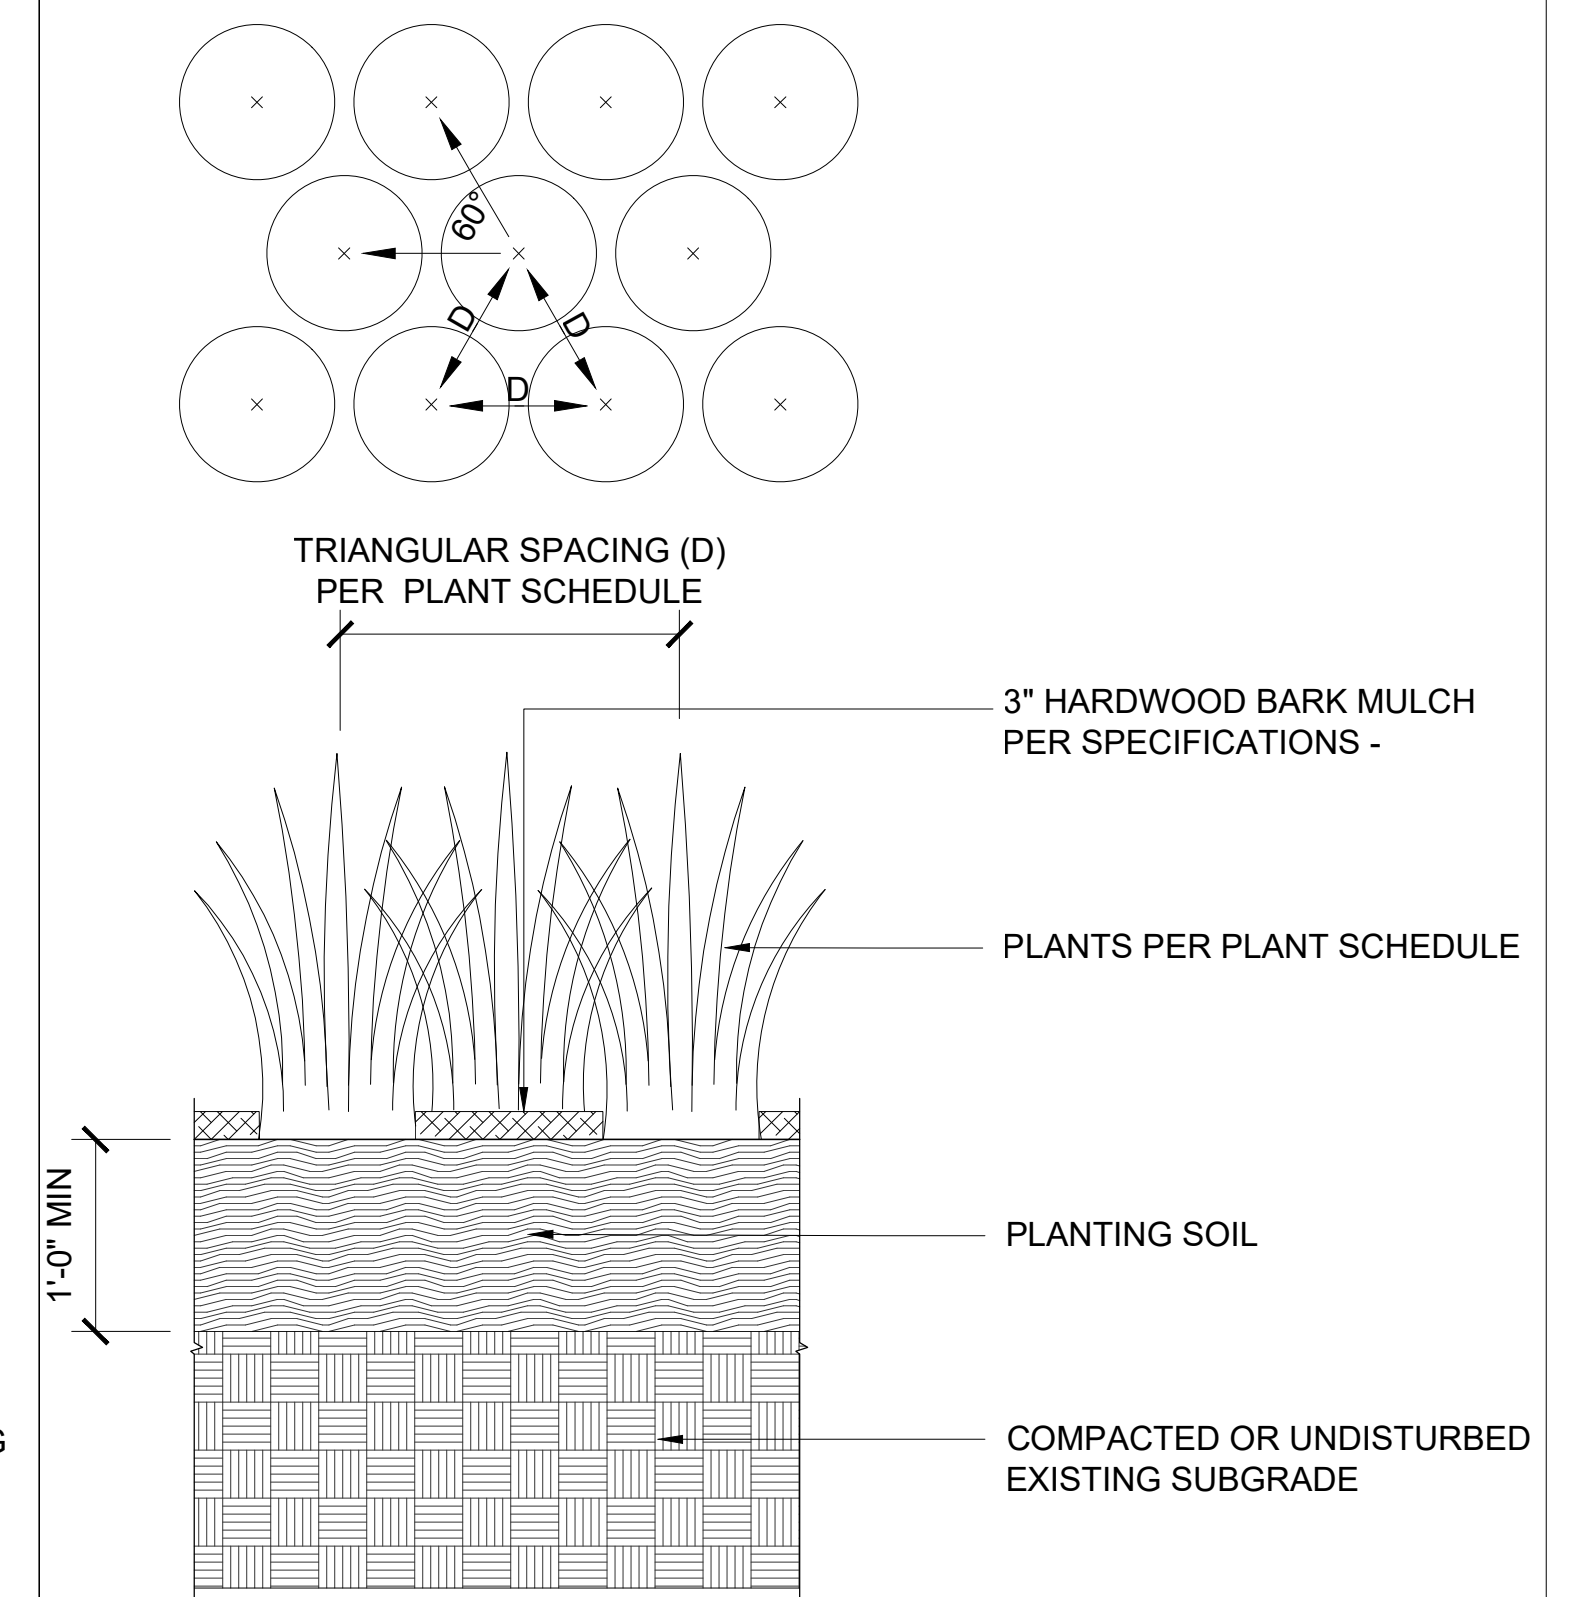

Groundcover Planting Detail
SCALE: $\frac{1}{2}" = 1'-0"$

No.	Description	Date
PROJECT REVISIONS		

Job No.:	2021-072
Date:	25 July 2024
Scale:	As Noted
Designed By:	MB
Drawn By:	SW
Checked By:	CM
Approved By:	JAS
Copyright © by Seger Architects, Inc. All rights reserved.	