


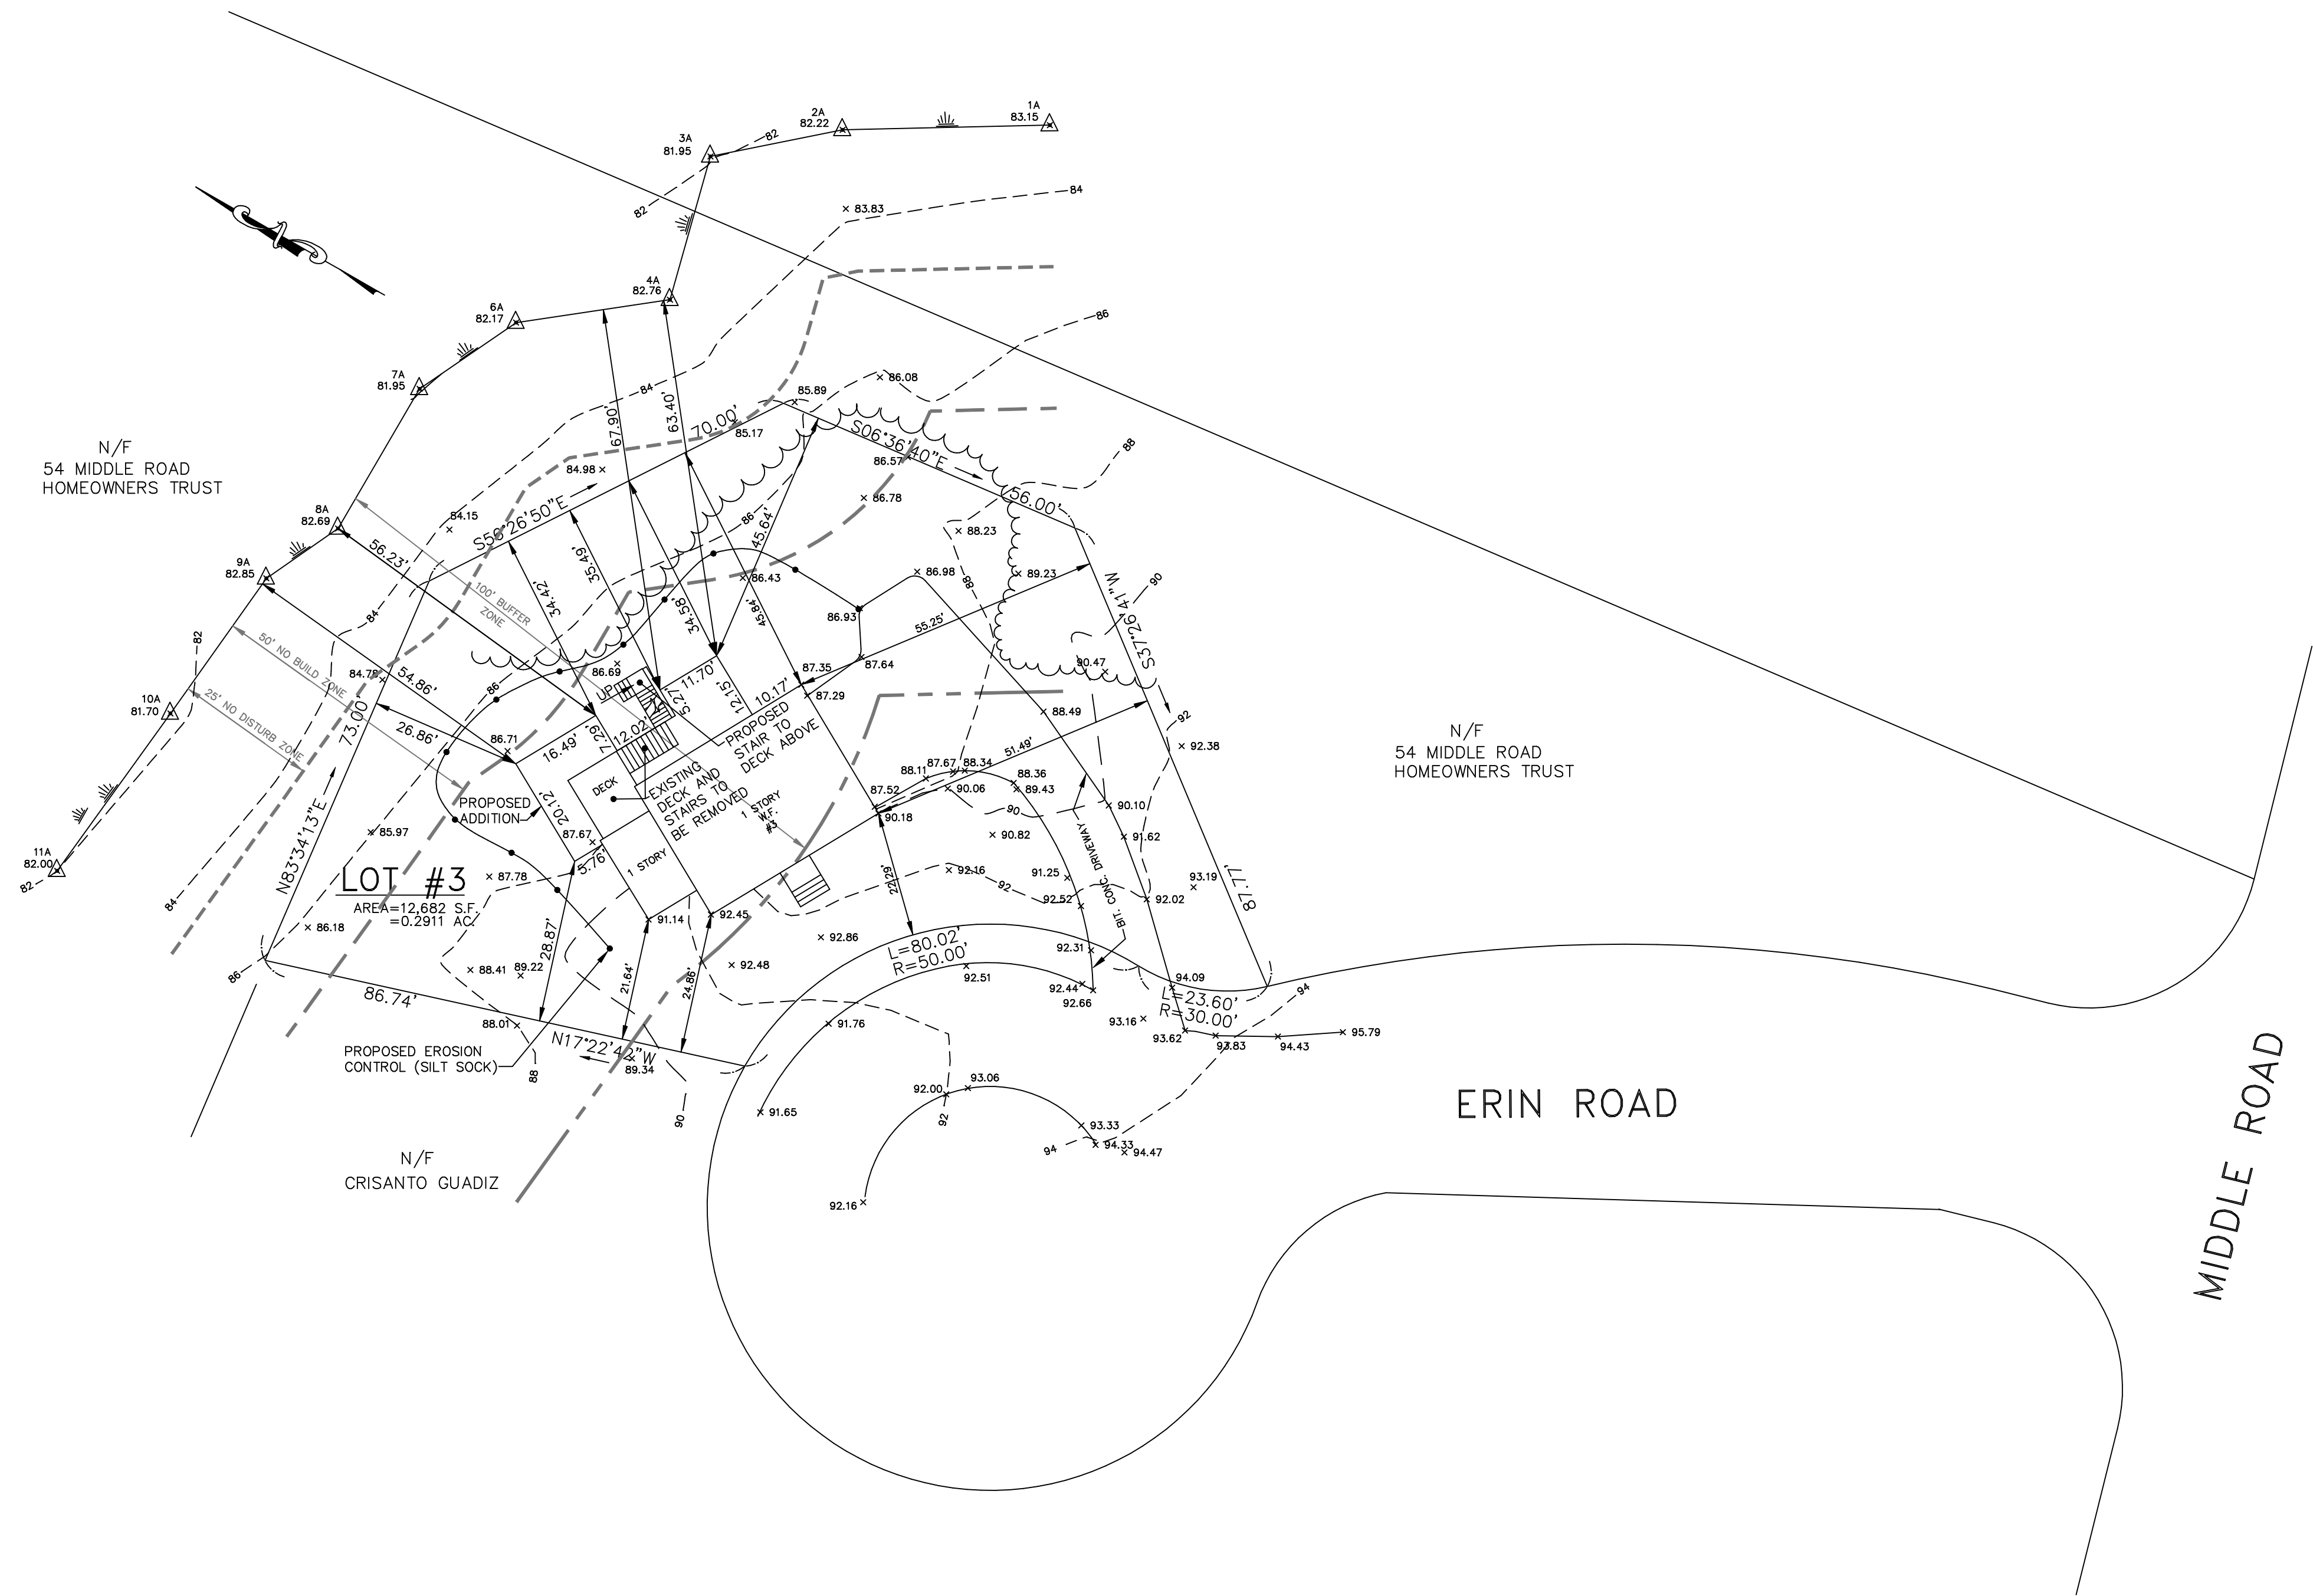


NOTES

1. SEE CITY OF AMESBURY PARCEL ID #84-3B, DEED BOOK 34812 PAGE 555 AND PLAN BOOK 424 PLAN 95 ESDRD FOR SITE.
2. TOPOGRAPHIC DATUM BASE IS NAVD88.

LEGEND


X 98.12	SPOT ELEVATION
--98--	ELEVATION CONTOUR
	EDGE OF WETLAND
	WETLAND FIELD FLAG
	APPROXIMATE TREE LINE
BIT. CONC.	BITUMINOUS CONCRETE
W.F	WOOD FRAME
N/F	NOW OR FORMERLY
	PROPOSED SILT SOCK

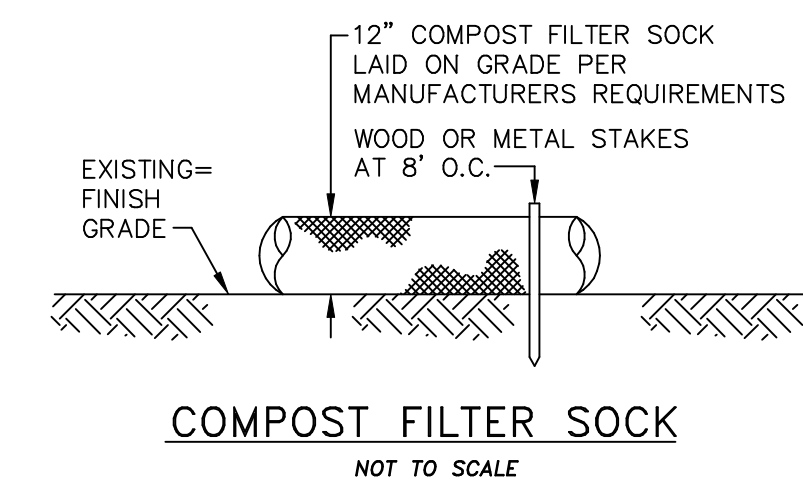

PLAN OF LAND IN AMESBURY, MASSACHUSETTS PREPARED FOR ARDIS CORTEZ

3 ERIN ROAD
AMESBURY, MASSACHUSETTS 01913
DATE: JUNE 15, 2022 REV.: JUNE 29, 2022

SCALE: 1"=20'

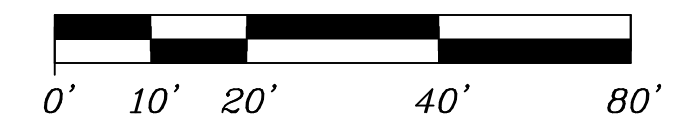

MERRIMACK ENGINEERING SERVICES
66 PARK STREET
ANDOVER, MASSACHUSETTS 01810
PHONE: (978) 475-3555 FAX: (978) 475-1448
EMAIL: MERRENG@AOL.COM