


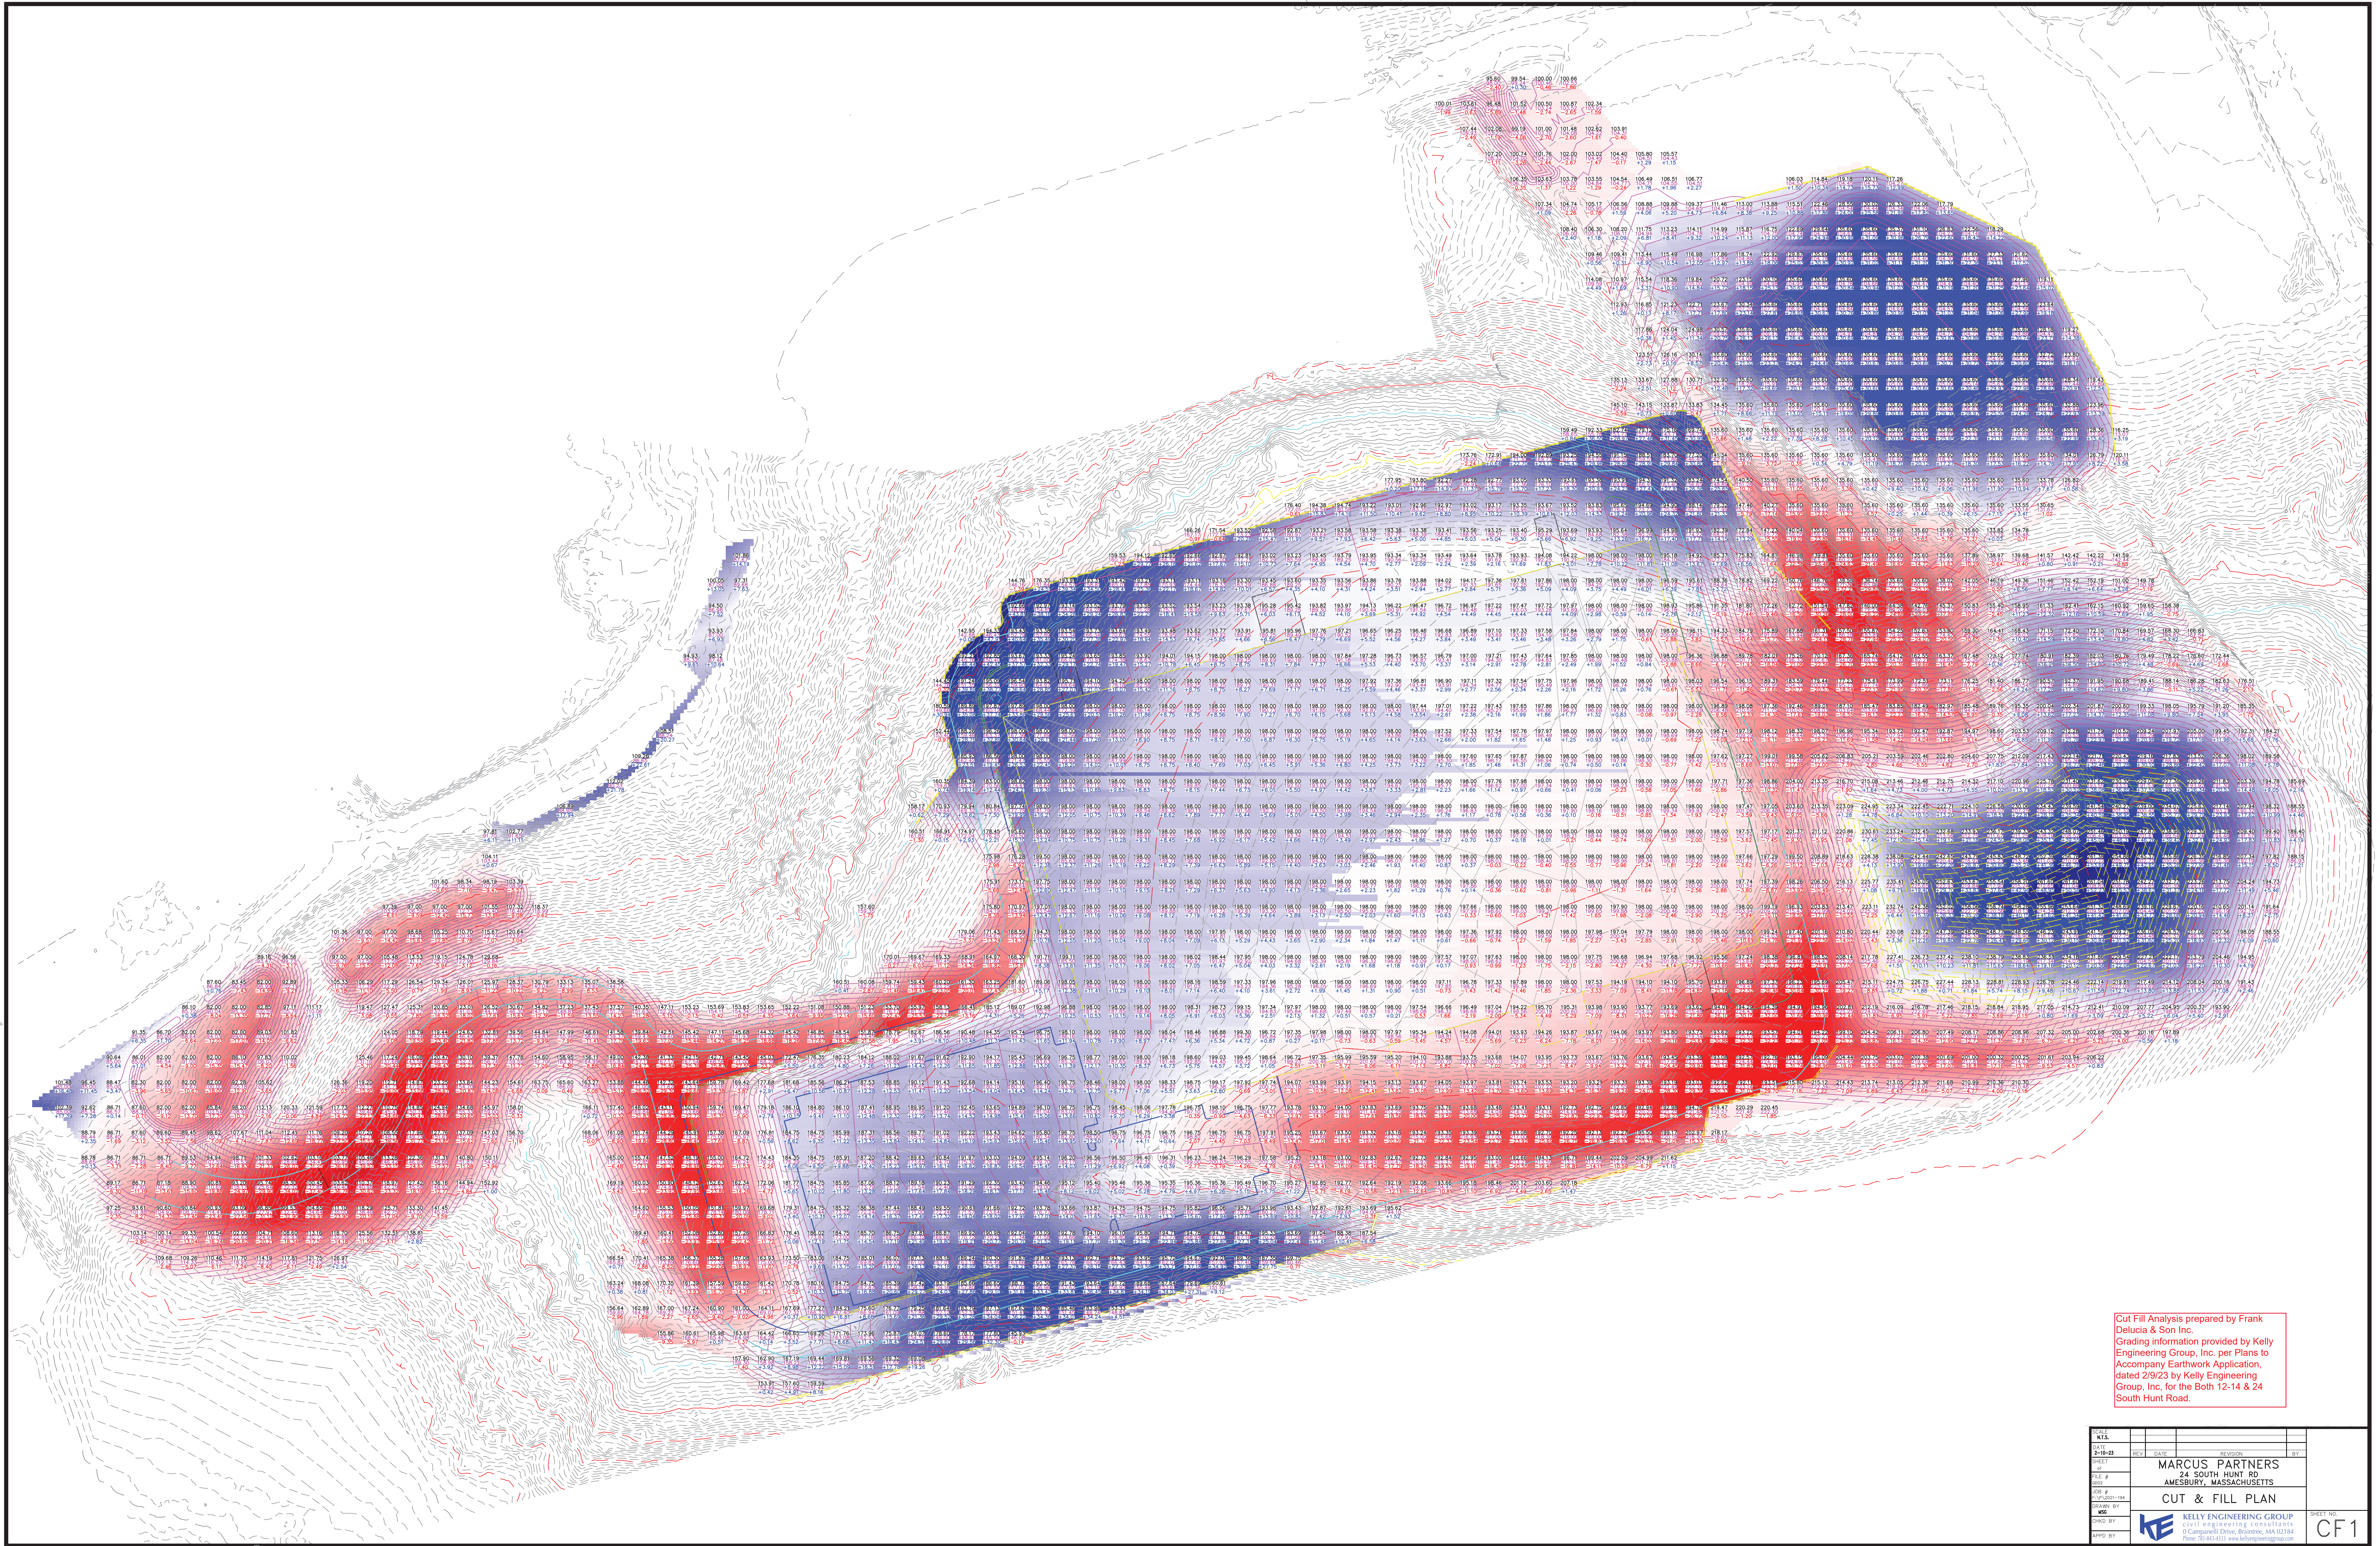

Cut Fill Analysis prepared by Frank
Delucia & Son Inc.
Grading information provided by Kelly
Engineering Group, Inc. per Plans to
Accompany Earthwork Application,
dated 2/9/23 by Kelly Engineering
Group, Inc. for the Both 12-14 & 24
South Hunt Road.

DATE					
12-14-23	REV	DATE	BY	REVISION	BY
MARCUS PARTNERS 24 SOUTH HUNT RD AMESBURY, MASSACHUSETTS					
CUT & FILL PLAN					
KELLY ENGINEERING GROUP 1111 Engineering Center 6 Campelli Drive, Amesbury, MA 02184 Phone: 978-441-0111 www.kellyengr.com					
SHEET NO.					CF1