



NOTES:


- 1.) REFERENCE DRAWINGS:
PLAN VIEW 704161-0001
FOUNDATION LAYOUT 704161-0003
- 2.)  INDICATES SHIPPING SPLIT
- 3.) NAMEPLATE NUMBERS MATCH ITEM NUMBERS
ON NAMEPLATE LIST DWG. No. 704161-A01

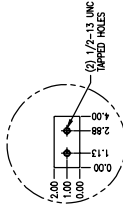


TYP GROUND PAD DETAIL

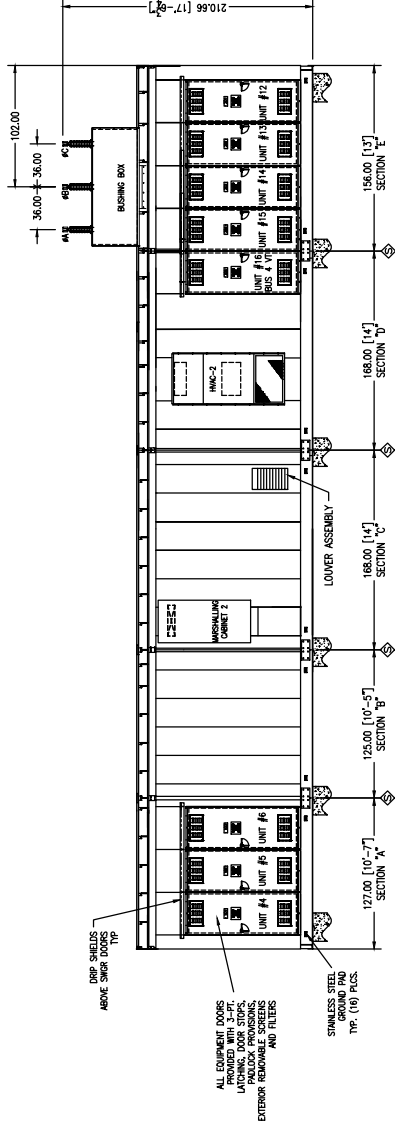


VIEW A-A

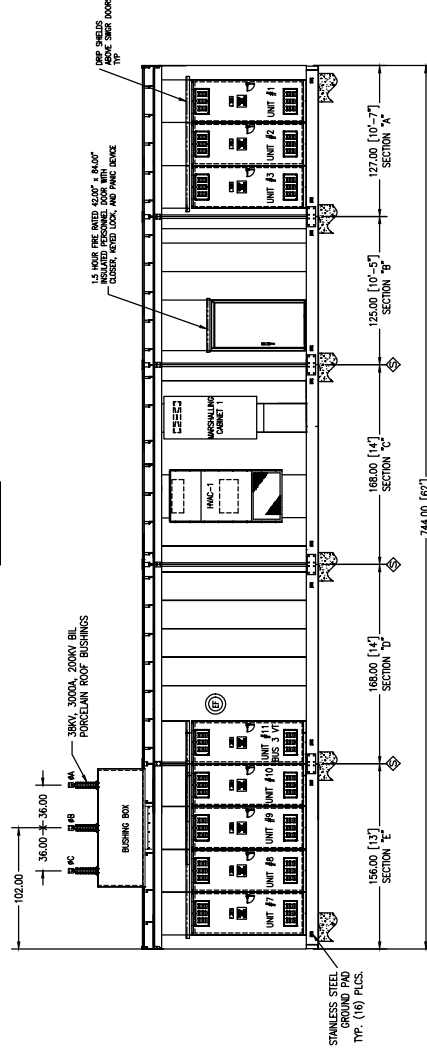

VIEW C-C

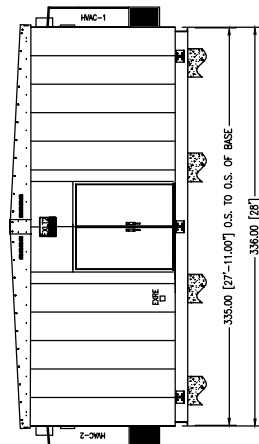

VIEW B-B

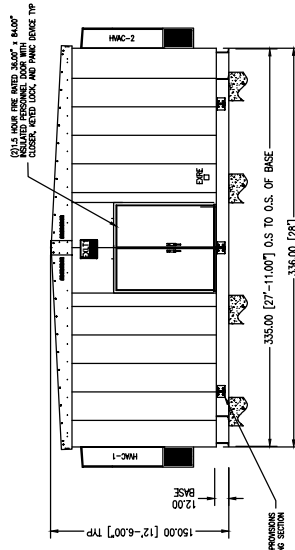

VIEW D-D

- 6). CONSTRUCTION
- | | | |
|--------------------------|------------------|--------------|
| INT. WALLS - 11/2" STEEL | SECT. 7" - | 41,000 LBS. |
| INT. WALLS - 1/2" STEEL | SECT. 7" - | 21,000 LBS. |
| CEILING - 1/2" STEEL | SECT. 7" - | 31,000 LBS. |
| CEILING - 1/4" STEEL | SECT. 7" - | 30,000 LBS. |
| ROOF - 1/2" STEEL | SECT. 7" - | 30,000 LBS. |
| FLOOR - 1/4" PLATE | SECT. 7" - | 50,000 LBS. |
| | INSTALLED WEIGHT | 160,000 LBS. |
- 7). INSULATION
- | | |
|--------------------------------------|--|
| EXT. WALLS - R13 PLUS CONTINUOUS | |
| EXT. WALLS - R20 | |
| CEILING - R20 | |
| BASE R19 SPRAW FOAM AND UNDERCOATING | |

					This drawing is the property of Myers Controlled Power, LLC and contains confidential information which must not be used, duplicated or disclosed other than as expressly authorized by Myers Controlled Power, LLC.	project: 704161 on by: SSC date: 3/12/24	HILLSIDE AVE AMESBURY, MA	
					All changes to be made on the CAD system. No manual changes permitted on this drawing.	scale: NTS rev #:	SUBSTATION No. 66	ELEVATION VIEW 13.2KV/29KV SUBSTATION 704161—D002