

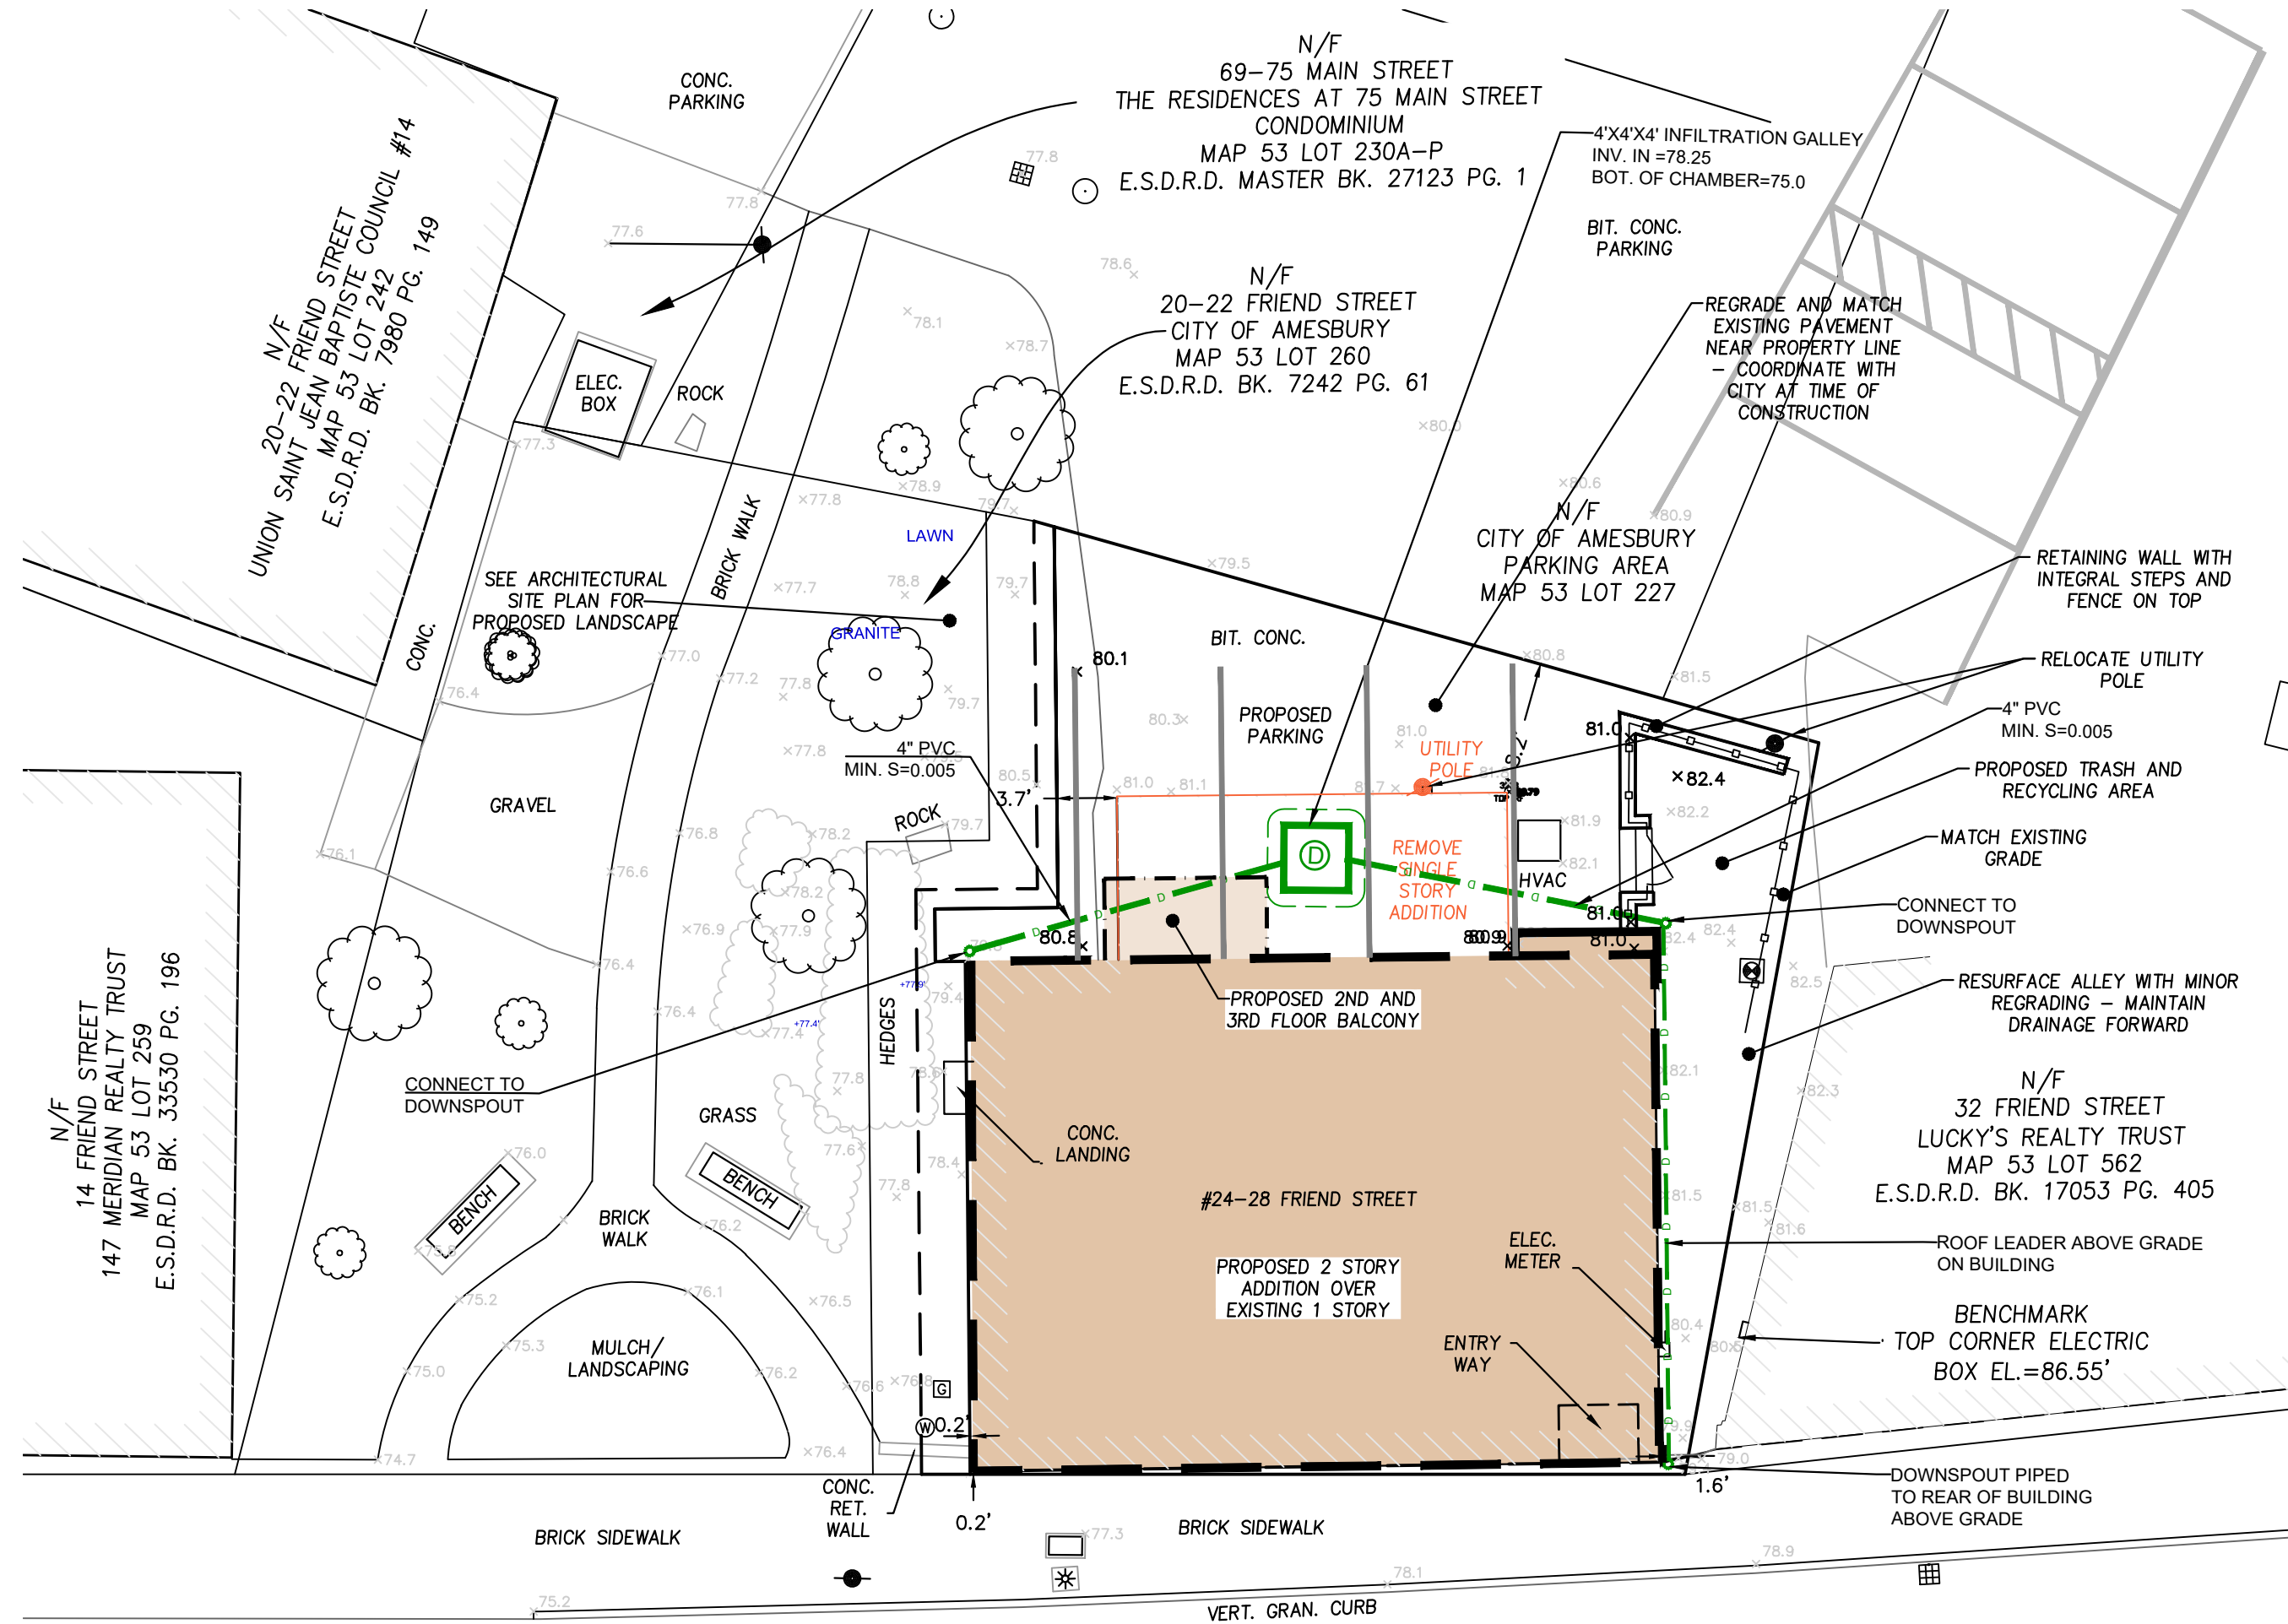


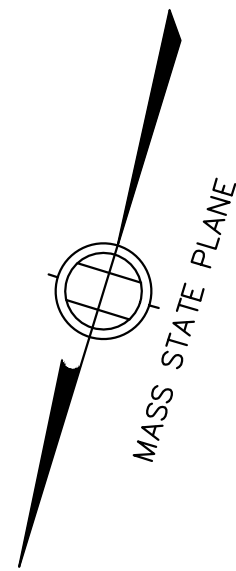

FRIEND STREET
(PUBLIC - VARIABLE WIDTH)

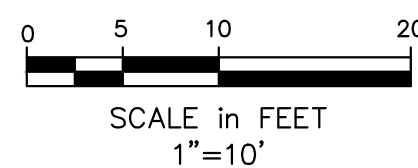


LOCUS TITLE INFORMATION

26 FRIEND STREET

OWNER: NEWBURYPORT HOMES, LLC

DEED REFERENCE: BOOK 41630 PAGE 431

ASSESSORS: MAP 53 PARCEL 261

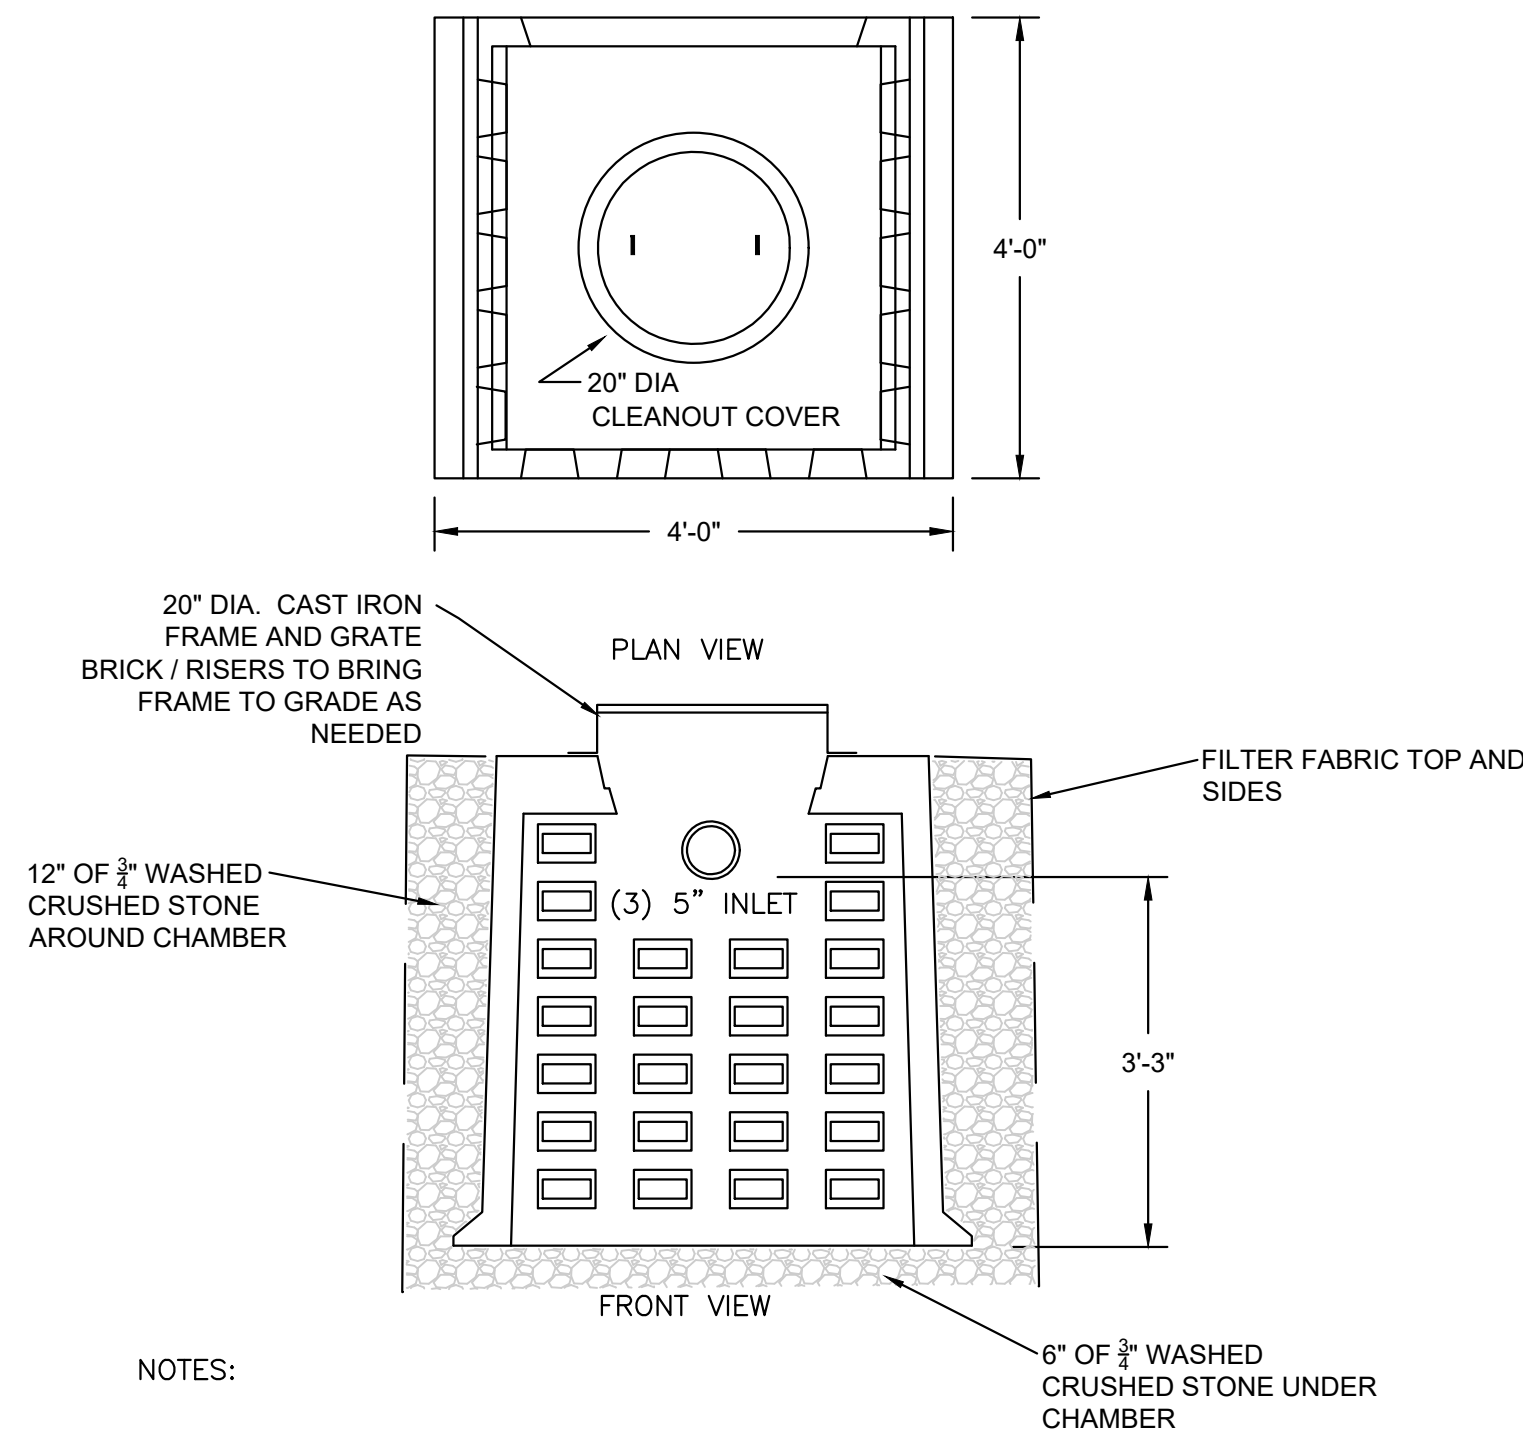


NOTES:

1. CONCRETE: 4,000 PSI MINIMUM AFTER 28 DAYS.
2. DESIGNED FOR H-20 LOADING.
3. GALLEY AVAILABLE IN BOTH END AND CENTER SECTIONS. CENTER SECTIONS HAVE LARGE OPENING IN BOTH THE BACK AND FRONT SIDES.

4' X 4' X 4.25' INFILTRATION GALLEY

NOT TO SCALE

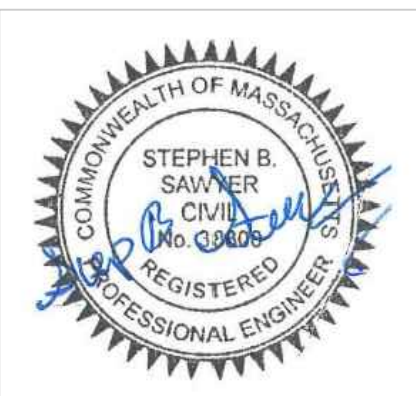

Copyright 2024 Winter GEC, LLC															
Winter GEC, LLC 44 MERRIMAC STREET NEWBURYPORT, MA 01950 978-270-8626		SBS Engineering 15 COLLINS STREET NEWBURYPORT, MA 01950 978-884-6850		SCALE:											
				HORIZ: 1"= 10'											
				VERT: N.A.											