

DESIGNS PREPARED FOR:



Gallagher

Insurance | Risk Management | Consulting

SITE ADDRESS:

34 MARKET STREET
AMESBURY, MA

JOB NUMBER:

299192-1

SALES REPRESENTATIVE:

C. PRICE

PROJECT MANAGER:

D. KELLY

DESIGN REVISIONS:

REV. #	DATE	DESIGNER	REVISION COMPLETED	INTERNAL	PERMIT	CLIENT	REV. #	DATE	DESIGNER	REVISION COMPLETED	INTERNAL	PERMIT	CLIENT
1							13						
2							14						
3							15						
4							16						
5							17						
6							18						
7							19						
8							20						
9							21						
10							22						
11							23						
12							24						

DESIGNER NOTES

DATE	DESIGNER	NOTE

PRE-FLIGHT PRINT LIST

GOOD TO GO	PRIMARY CHECKS	GOOD TO GO	ADDITIONAL CHECKS
	NO MISSING / UNPACKAGED / UNLINKED IMAGES		REMOVE ANY NON-PRINTING DATA
	ENSURE IMAGE RESOLUTION 100 PPI AT FULL SCALE - REFER TO JONES ART REQUIREMENTS REGARDING POSSIBLE EXCEPTIONS		FLATTEN TRANSPARENCIES (FLATTEN RASTER IMAGES AND EFFECTS, LEAVE VECTOR COPY, LOGOS ETC. INTACT AS VECTORS)
	COLORS - MUST BE CMYK OR PANTONE		CONVERT FONTS TO PATHS (OR CURVES)
	ENSURE IMAGE SIZE & PROPORTIONS ARE CORRECT FOR FINAL PRODUCT, AND ANY INCLUDED BLEED & TRIM MARKS MATCH CLIENT SPECS		EMBED IMAGES OR ENSURE UNEMBEDDED IMAGES ARE PROPERLY LOCATED FOR SYSTEM USE

JONES SIGN

Your Vision. Accomplished.

A MORTENSEN COMPANY

JOB #: 299192-1_R0

DATE: 10.17.2024

DESIGNER: J. SOTKA

SALES REP: C. PRICE

PROJ MGR: D. KELLY

REQUIRED:

☐ FIELD SURVEY

☐ PAINT COLOR

☐ FONTS

☐ VECTOR ARTWORK

☐ CLIENT PMS COLOR

☐ ENGINEERING

OTHER:

LANDLORD APPROVAL

DATE

CLIENT APPROVAL

DATE



Gallagher

GALLAGHER

34 MARKET STREET

AMESBURY, MA


SHEET NUMBER

1.0


This is an original, unpublished drawing by Jones Sign Co., Inc. It is for your personal use in conjunction with a project being planned for you by JONES SIGN. It is not to be shown to anyone outside of your organization, nor is it to be used, reproduced, copied or exhibited in any fashion. Use of this design or the salient elements of this design in any sign done by any other company, without the express written permission of JONES SIGN, is forbidden by law and carries a civil forfeiture of up to 25% of the purchase price of the sign. JONES SIGN will endeavor to closely match colors, including PMS, where specified. We cannot guarantee exact matches due to varying compatibility of surface materials and paints used. All sizes and dimensions are illustrated for client's conception of project and are not to be understood as being exact size or exact scale.

BL.1 D/F BLADE SIGN (QTY 1)

OVERALL SQUARE FOOTAGE: 6.67

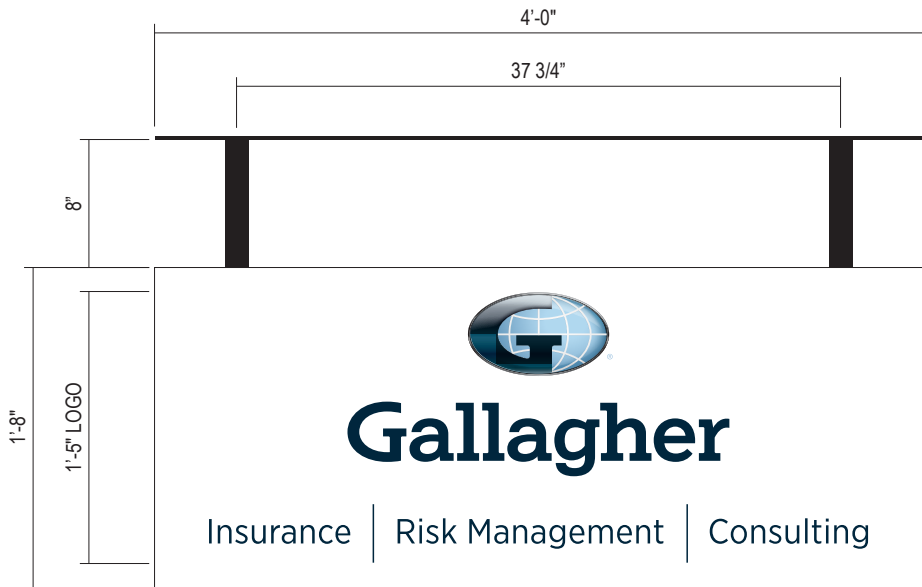

FRONT VIEW
SCALE: 1"=1'-0"

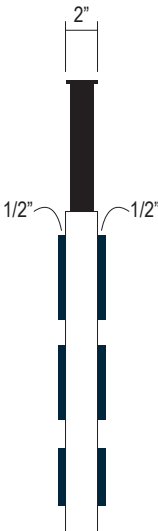

FRONT VIEW
SCALE: 1"=1'-0"



PROPOSED VIEW
SCALE: NTS

NOTE: PROPOSED REPRESENTATINS IS NOT TO SCALE AND PROPORTIONS MAY VARY FROM ACTUAL SIZING

SPECIFICATIONS:

- .125" THK ALUMINUM FACES PAINTED P-4
- 1/2" FLAT CUT OUT ACRYLIC LETTERS PAINTED P-1 w/ FIRST SURFACE APPLIED VINYL LOGO OVERLAY DP-1 / ADHERED TO FACES W/ VHB TAPE AND SILICONE
- 2" X 2" ALUMINUM TUBE FRAME PAINTED P-4
- 1 1/2" X 1 1/2" SQUARE DOWNTUBES PAINTED P-5
- ALUMINUM FLAT BAR AT TOP OF DOWNTUBES TO BOLT TO EXISTING HORIZONTAL SUPPORT

COLORS / FINISHES:

- | | | |
|---|------|---------------------------------|
|  | P-1 | MP TO MATCH PMS 2956C DARK BLUE |
|  | P-4 | MP WHITE |
|  | P-5 | MP BLACK |
|  | DP-1 | GLOBE LOGO |
|  | V-1 | TO MATCH PMS 2965C DARK BLUE |

JONES SIGN
Your Vision. Accomplished.
A MORTENSEN COMPANY

JOB #: 299192-1_R0

DATE: 10.17.2024

DESIGNER: J. SOTKA

SALES REP: C. PRICE

PROJ MGR: D. KELLY

REQUIRED:

- | | | |
|---|---|--------------------------------------|
| ☐ FIELD SURVEY | ☐ PAINT COLOR | ☐ FONTS |
| ☐ VECTOR ARTWORK | ☐ CLIENT PMS COLOR | ☐ ENGINEERING |

OTHER:

LANDLORD APPROVAL

DATE

CLIENT APPROVAL

DATE



Gallagher

GALLAGHER
34 MARKET STREET
AMESBURY, MA

SHEET NUMBER

2.0