


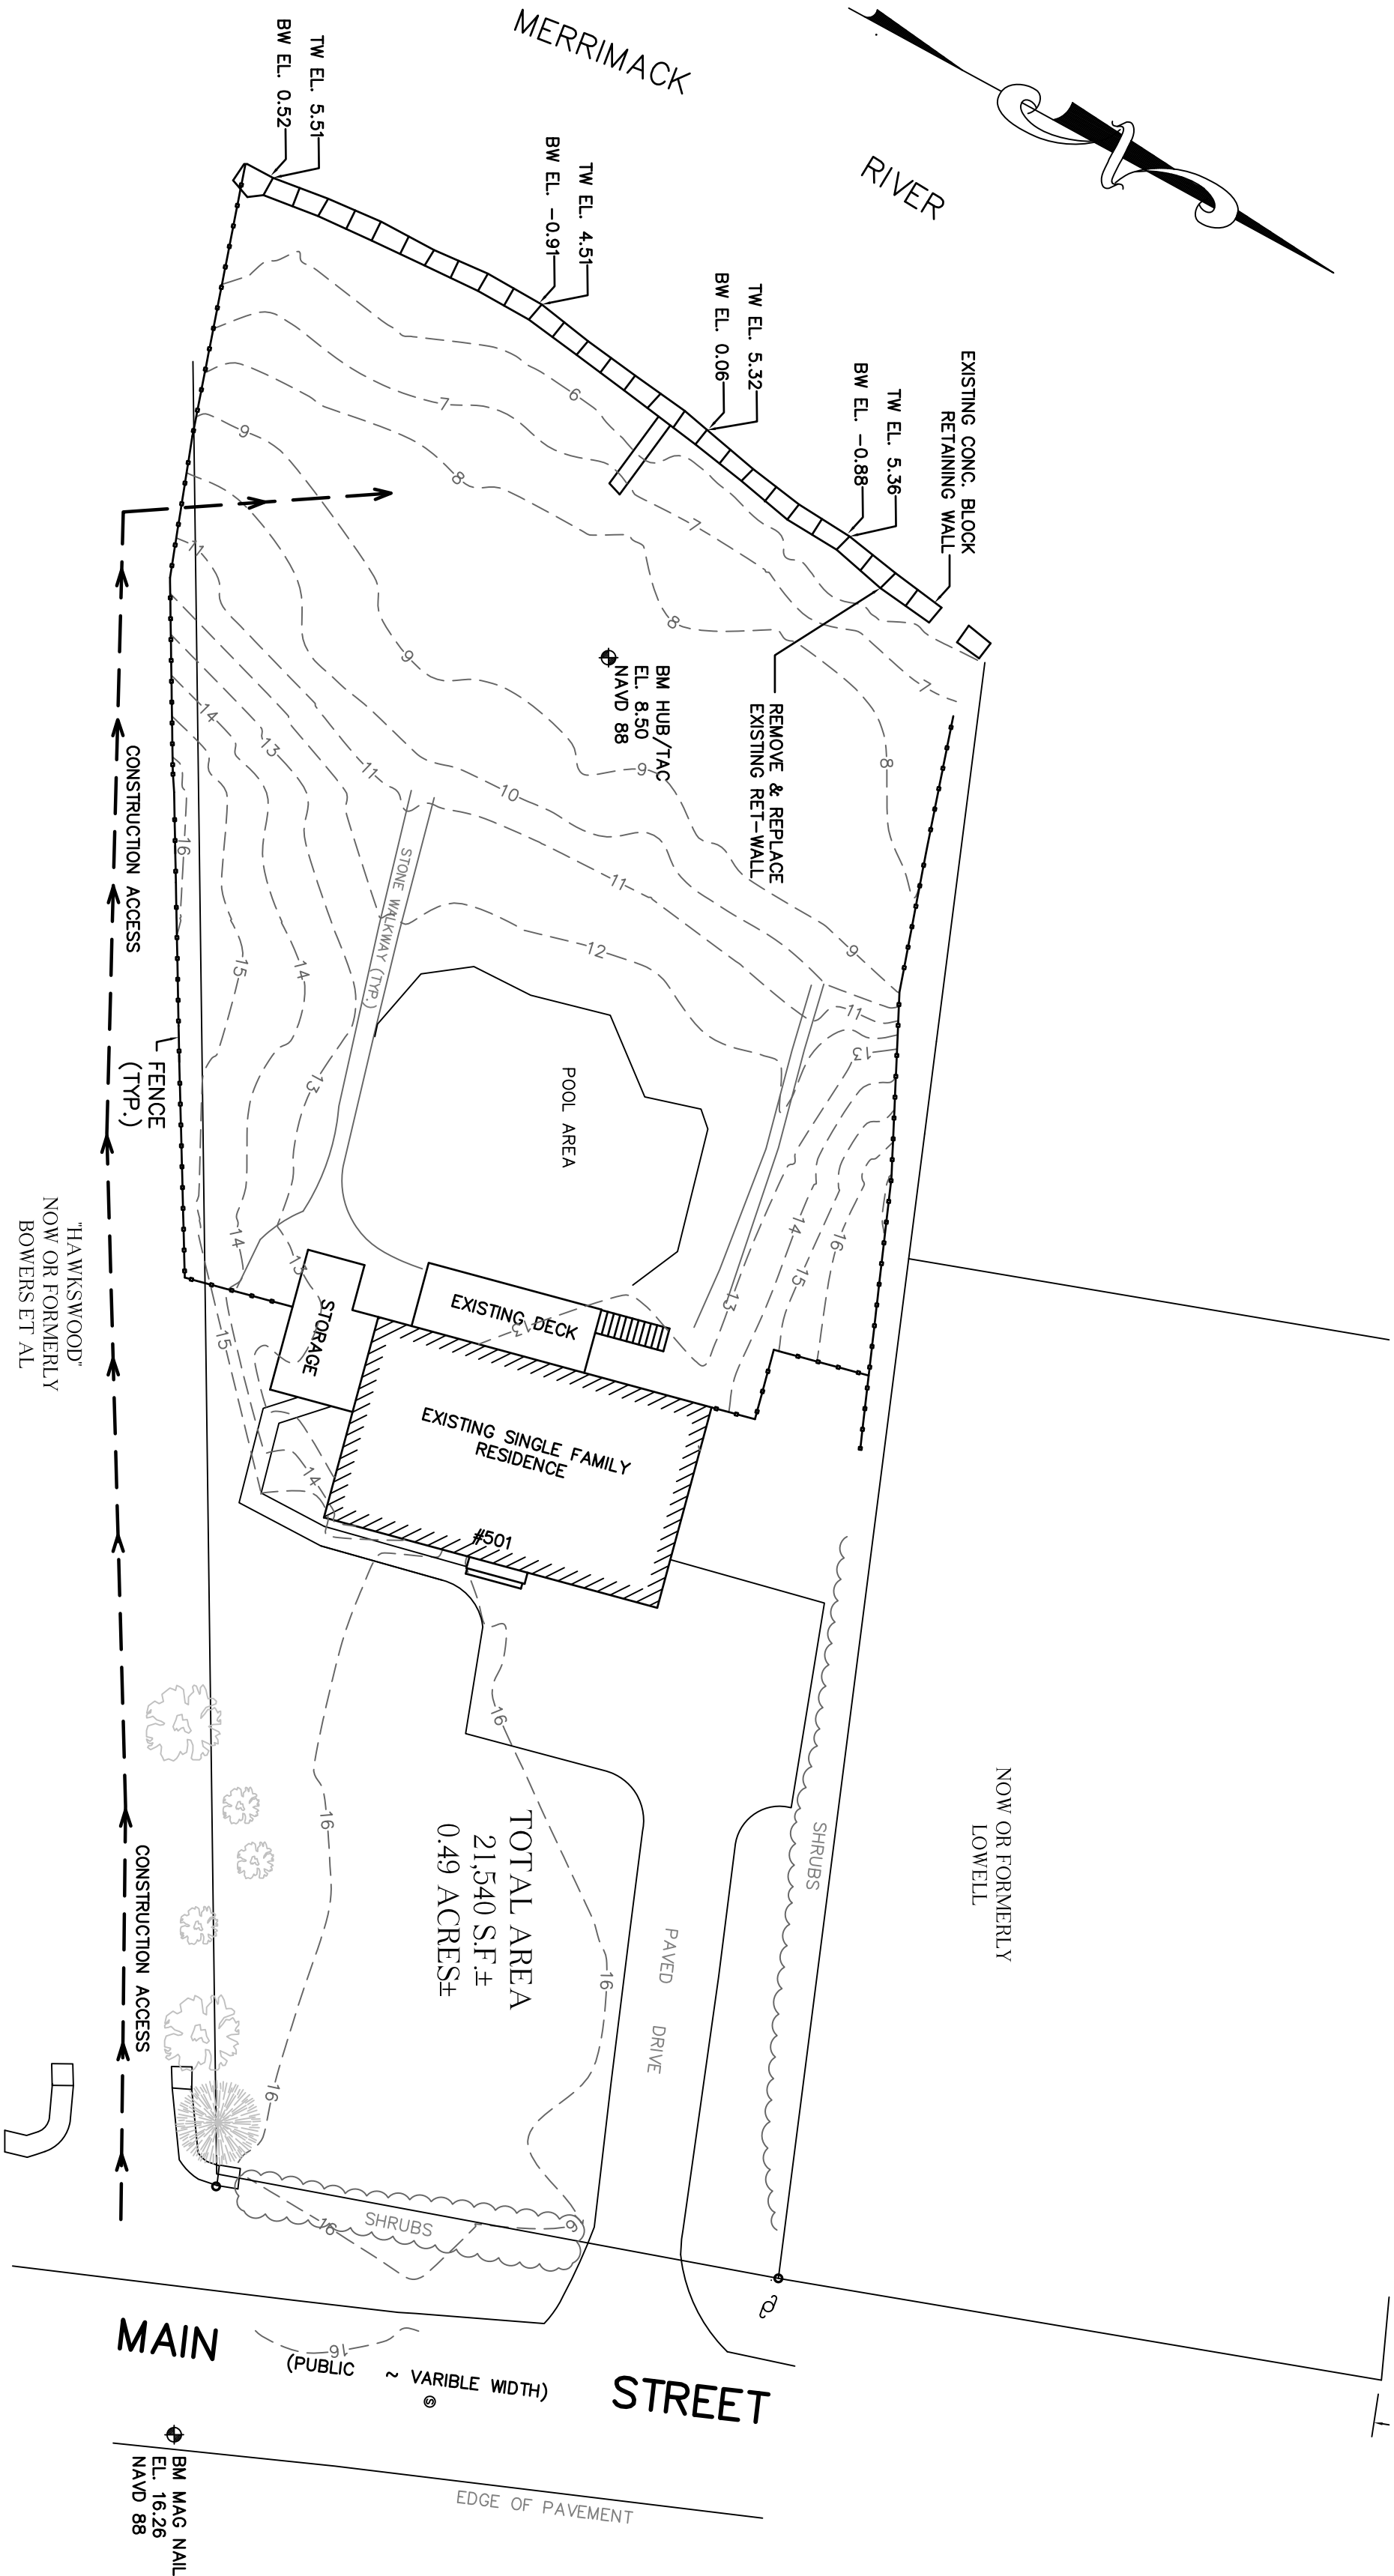

PARCEL NOTES:

EXISTING PARCEL AREA 0.49 ACRES ±
ASSESSOR'S REFERENCE: MAP 90, LOT 7

DEED REFERENCES:

1) E.S.D.R.D. BOOK 6902, PAGE 558

OWNER OF RECORD:
JACKSON D. BAILEY

PLAN REFERENCES:

- 1) PLAN TITLED "PLAN OF LAND IN AMESBURY, MASS AS SURVEYED FOR SAMUEL R. BAILEY" BY CLINTON F. GOODWIN DATED DEC. 1949.
- 2) PLAN TITLED "PLOT PLAN 499 MAIN STREET" SEALED BY EDWARD DIXON, DATED 10-10-11.

PROFESSIONAL ENGINEER

PLAN TO ACCOMPANY NOTICE OF INTENT

501 MAIN STREET, MAP 90, LOT 7

AMESBURY, MASSACHUSETTS

AS PREPARED FOR:
JACKSON D. BAILEY

JOHN HARGREAVES, PE/PLS

SCALE: 1"=20'

DATE: 9/9/2025

GA CONSULTANTS, INC. PROFESSIONAL ENGINEERS & LAND SURVEYORS

10 STATE STREET, NEWBURYPORT, MA 01950 TEL. 978-502-5197