


Plan of the
Chesley and Osborne Subdivision
Lake Attitash, Amesbury,
Mass.

MAY 2, 1927.

Scale 20 feet to an inch

John P. Tuttle,
Civil Engineer,
111 Third St.,
Amesbury, Mass.

PLAN BOOK 54 PLAN 47
ESSEX REGISTRY OF DEEDS, SO. DIST.
SALEM, MASS.
Received June 21, 1928
with deed
Ruth E. Osborne to J. Willis Currier
at us Rec. B 2763 P. 229
ATTEST:
Moody Kimball REGISTER.

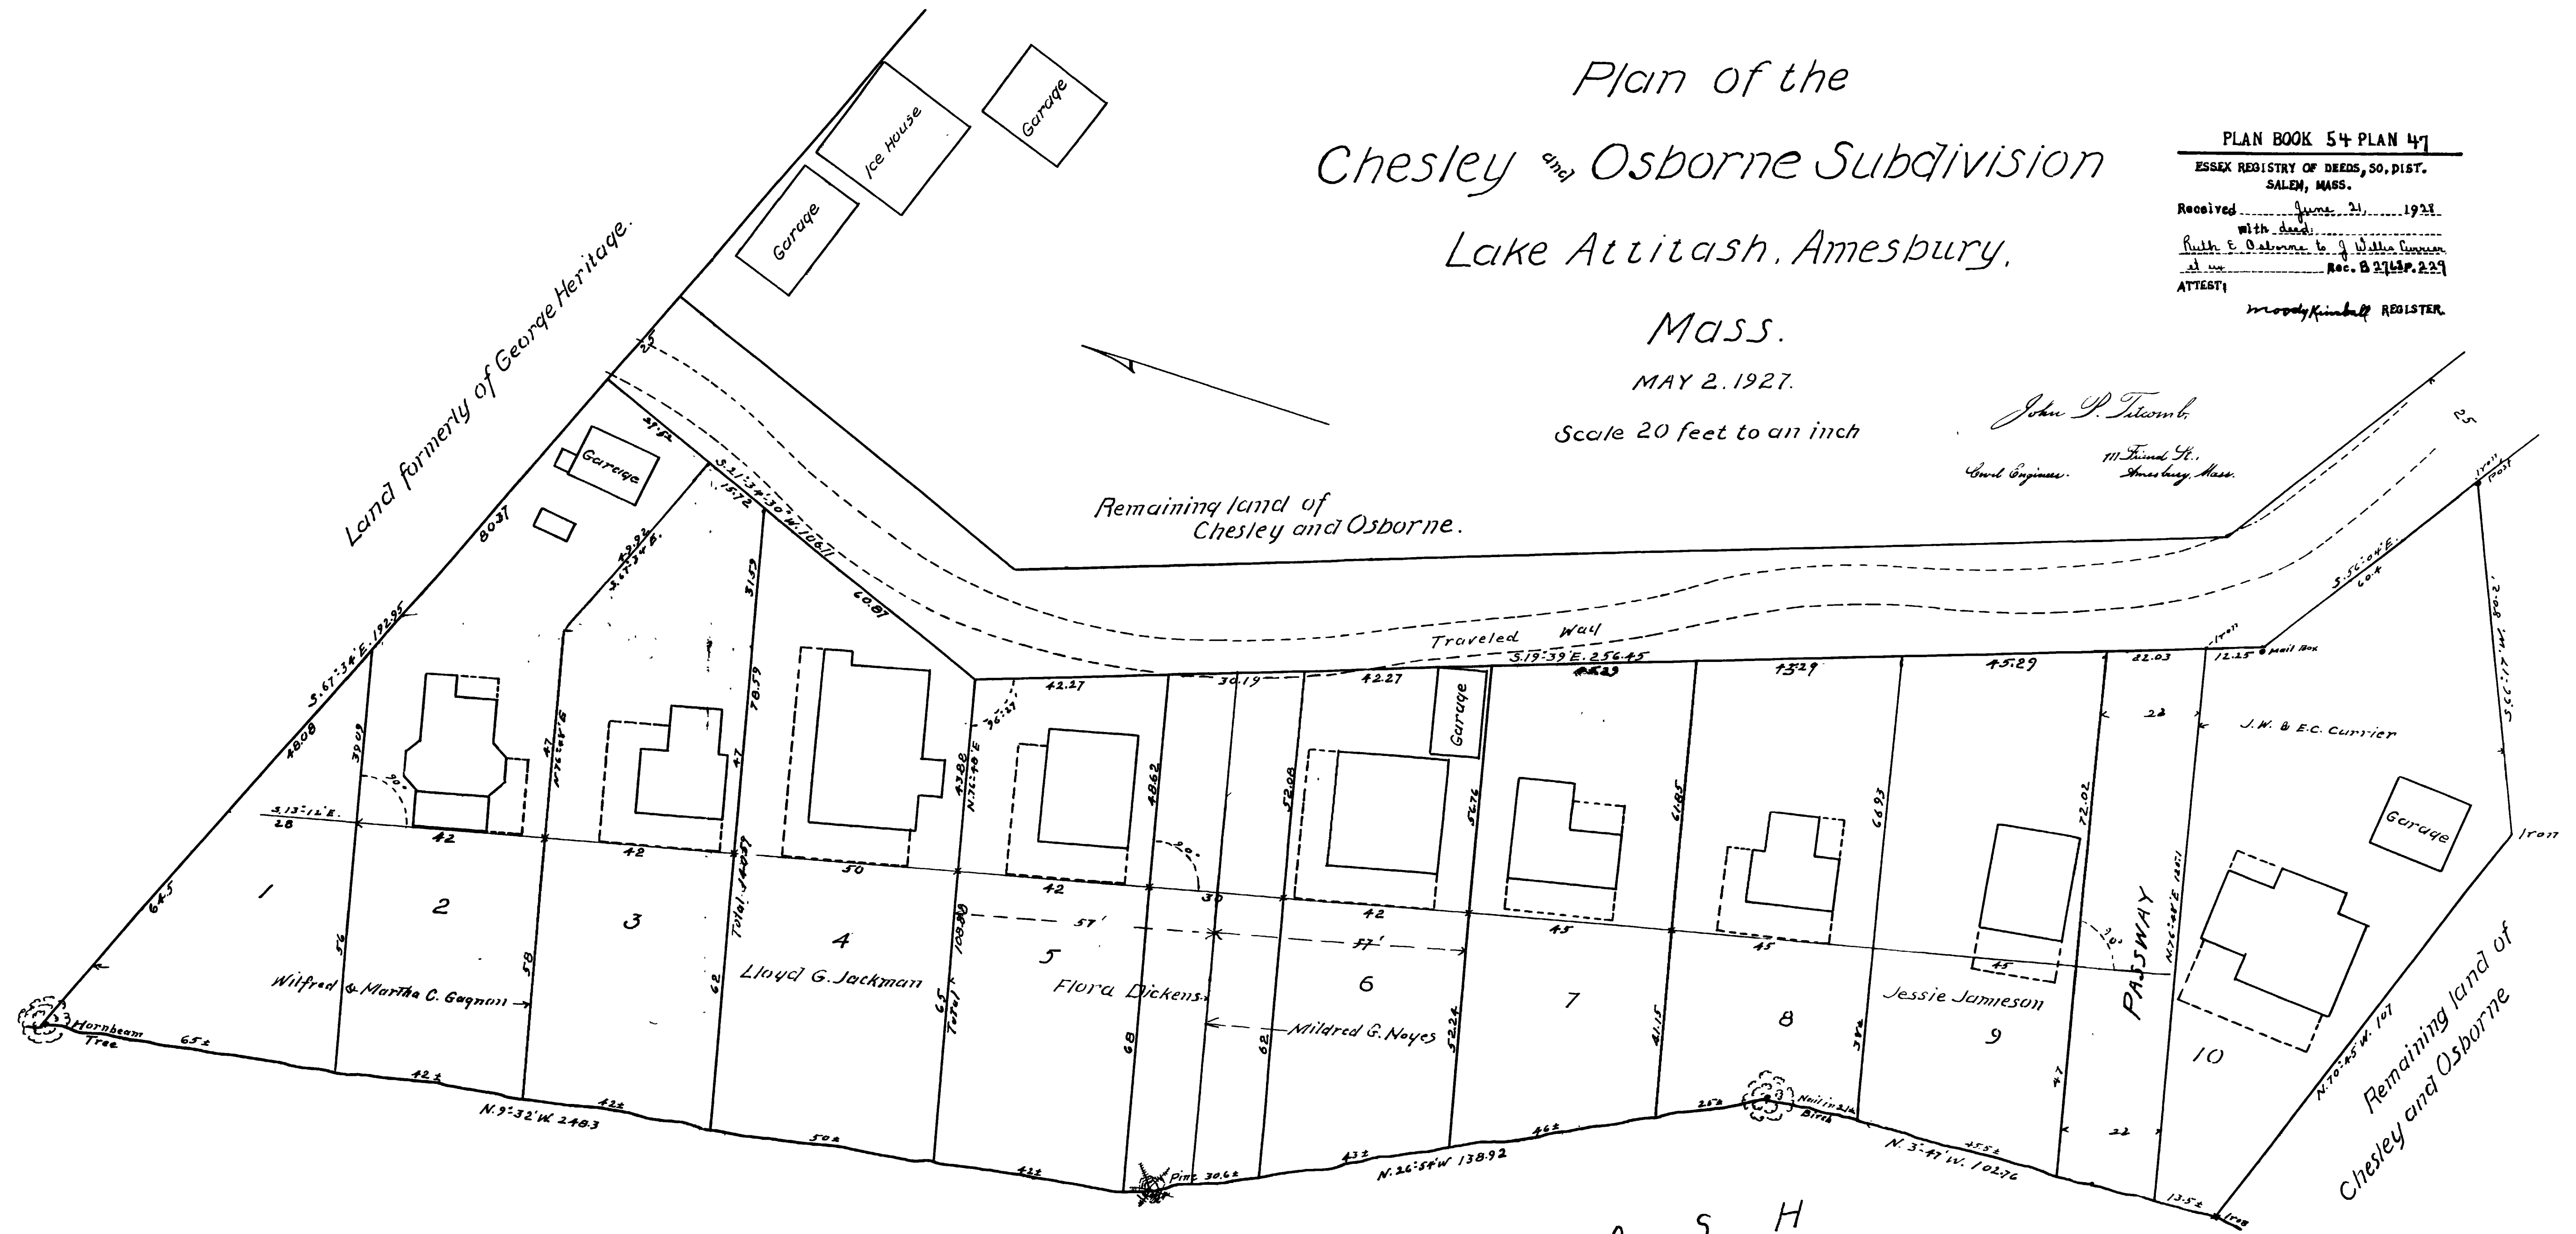

L A K E A T T I T A S H