



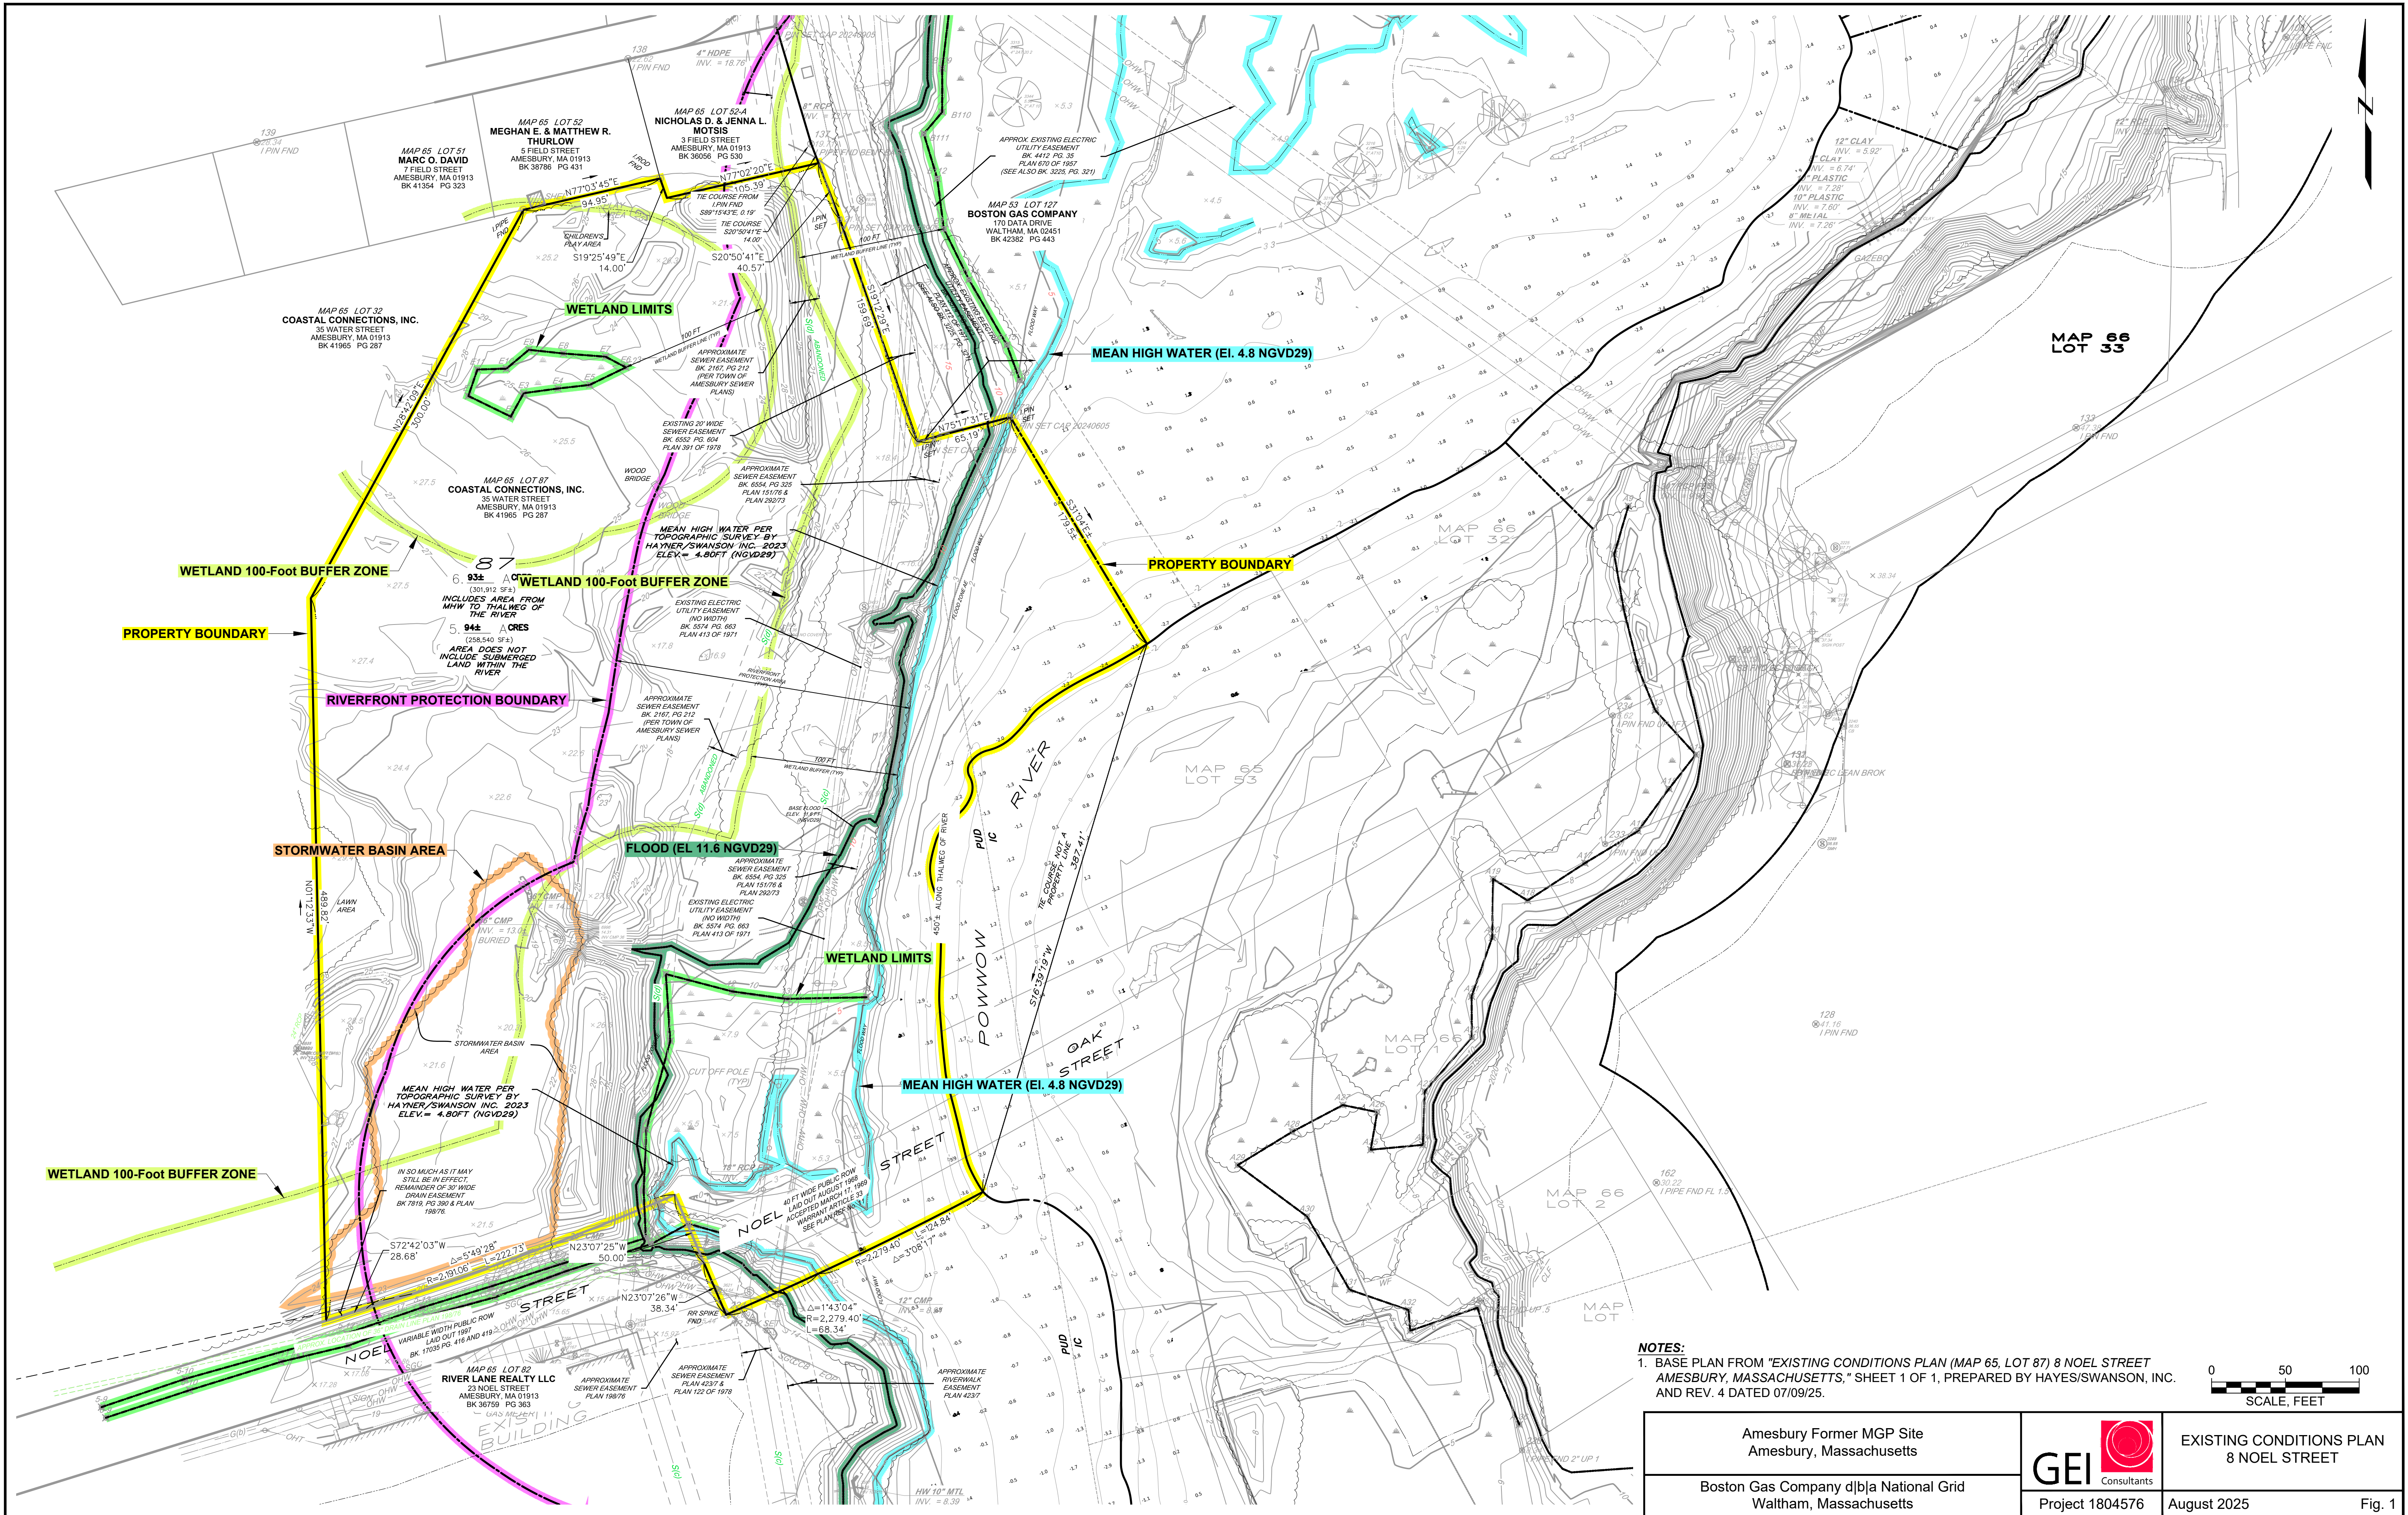

NOTES:
1. BASE PLAN FROM "EXISTING CONDITIONS PLAN (MAP 65, LOT 87) 8 NOEL STREET AMESBURY, MASSACHUSETTS," SHEET 1 OF 1, PREPARED BY HAYES/SWANSON, INC. AND REV. 4 DATED 07/09/25.

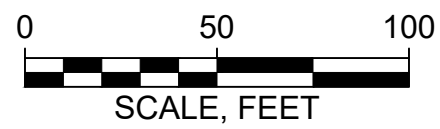

Amesbury Former MGP Site Amesbury, Massachusetts	 GEI Consultants	EXISTING CONDITIONS PLAN 8 NOEL STREET	
Boston Gas Company d/b/a National Grid Waltham, Massachusetts		Project 1804576	August 2025 Fig. 1